
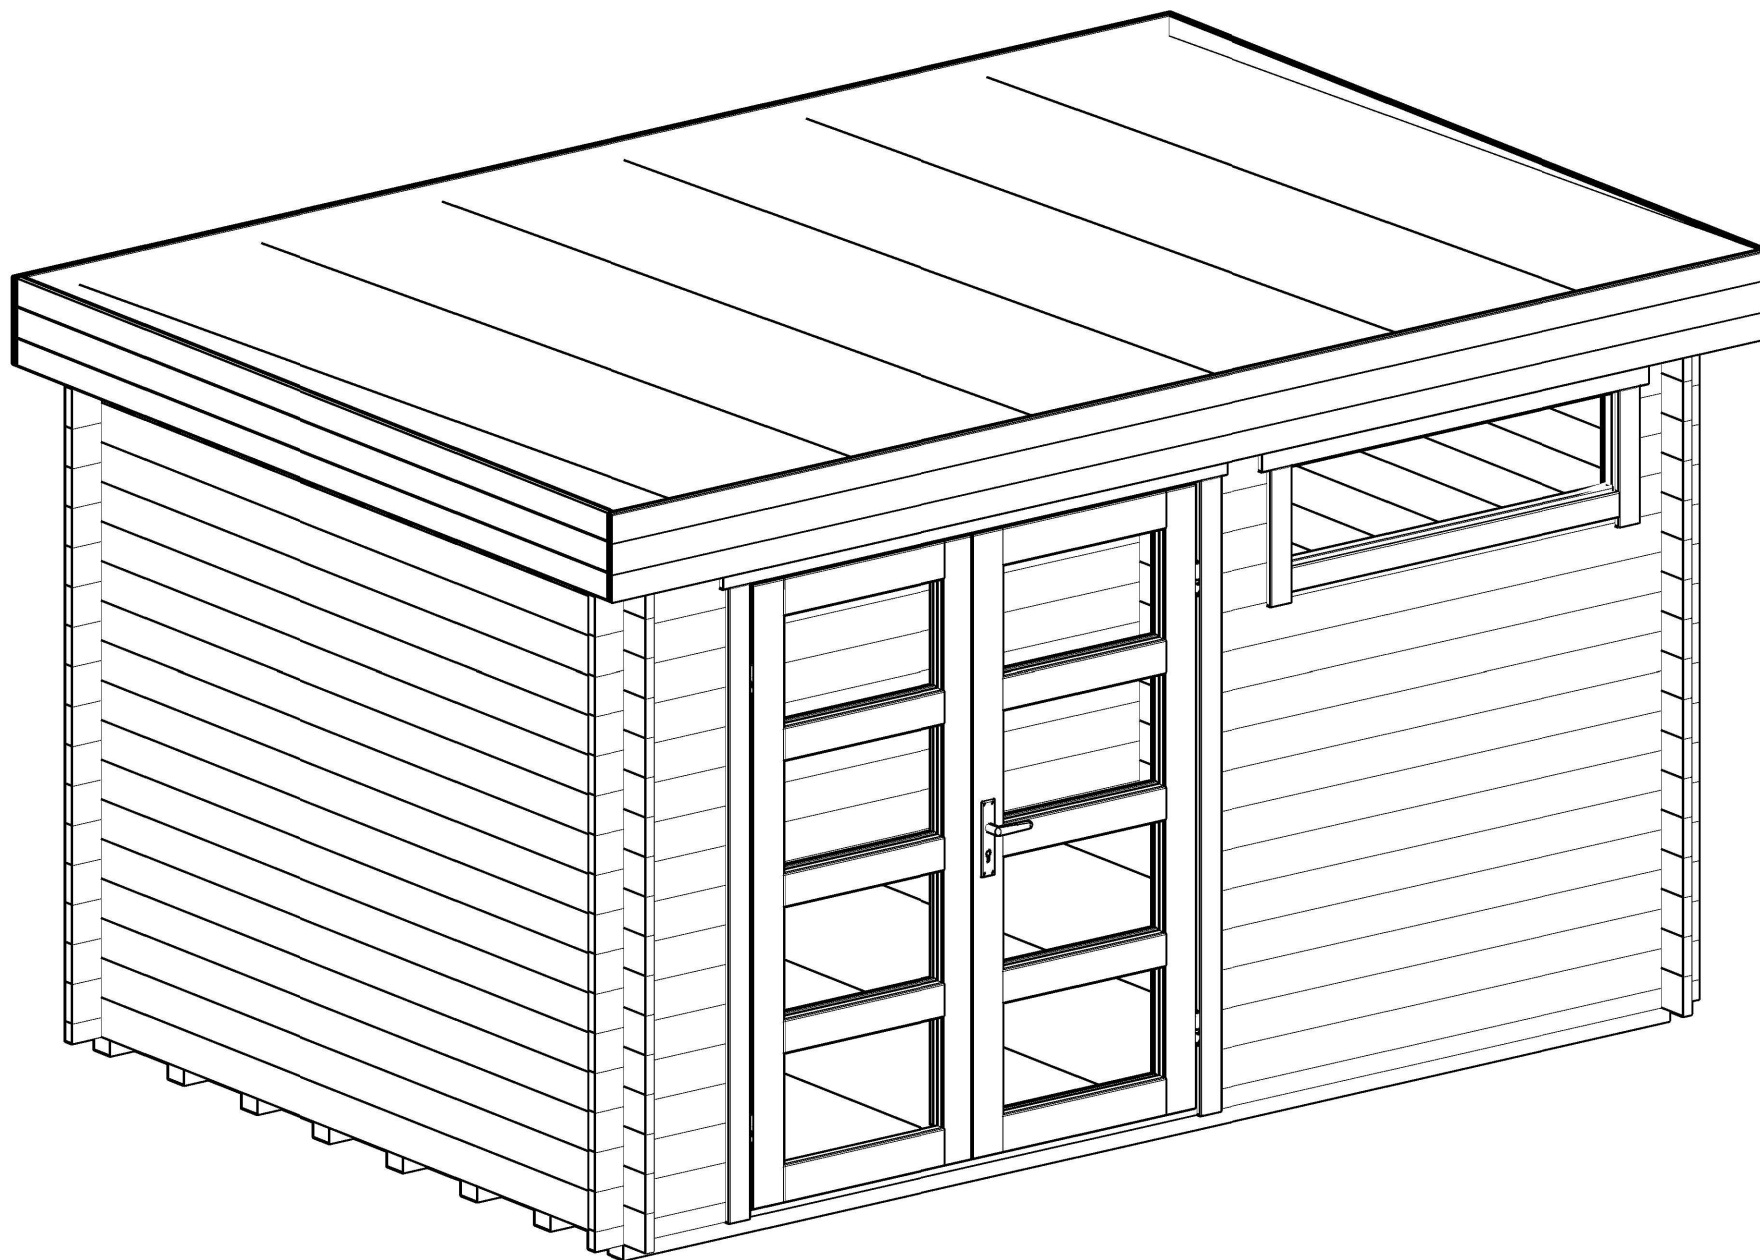
 
 
 
 
 
 
 
 
 
 
 
 
 
 


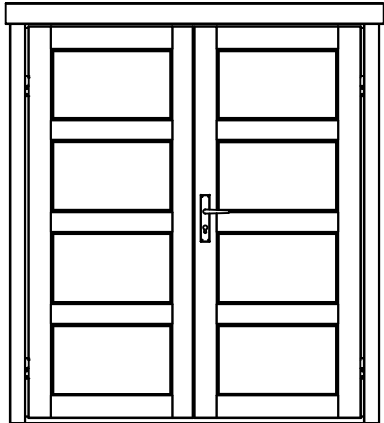


Luzern28


Pos	Specification-Spezifikation-Specificatie-Nomenclature-Elementi-Especificacion Luzern28	Qty	Profile (mm)	Lenght (mm)
001		1	28x57	490
002		1	28x57	1700
003		16	28x114	490
004		12	28x114	1700
005		1	28x114	1700
006		3	28x114	245
007		3	28x114	245
008		18	28x114	3800
009		1	28x114	3940
010		1	28x53	3940
011		1	28x57	3800
012		1	28x114	3940
013		34	28x114	2600
WA-1		1		
WB-1		1		
F1	FOUNDATION-FUNDAMENT-FONDATION-FONDAZIONE-VIGAS DE CIMENTACIÓN 	8	70x44	3600
PL1	PURLIN-DAKBALK-DACHPFETTE-PANNE-ARCA RECCIO-CORREA 	2	44x144	3940
CO-1	Cornice 20x270-Gesimse-Kroonlijst-Corniche-Cornicione-Cornisa 	2	20x250	2696
CO-2	Cornice 20x270-Gesimse-Kroonlijst-Corniche-Cornicione-Cornisa 	2	20x250	3980
	OSB 	12	625x2500	12mm
Model Luzern28		Material		Page 1/2

Pos	Specification-Spezifikation-Specificatie-Nomenclature-Elementi-Especificacion Luzern28	Qty	Profile (mm)	Lenght (mm)
	WINDOW 1200x365 W0 1200x365-28 	1		
	DOOR 1600x1850 DD4B F 1600x1850-28 	1		
Model	Luzern28	Material	Page	2 / 2

H = 1.600 m
TOTAL: 8.31 m²

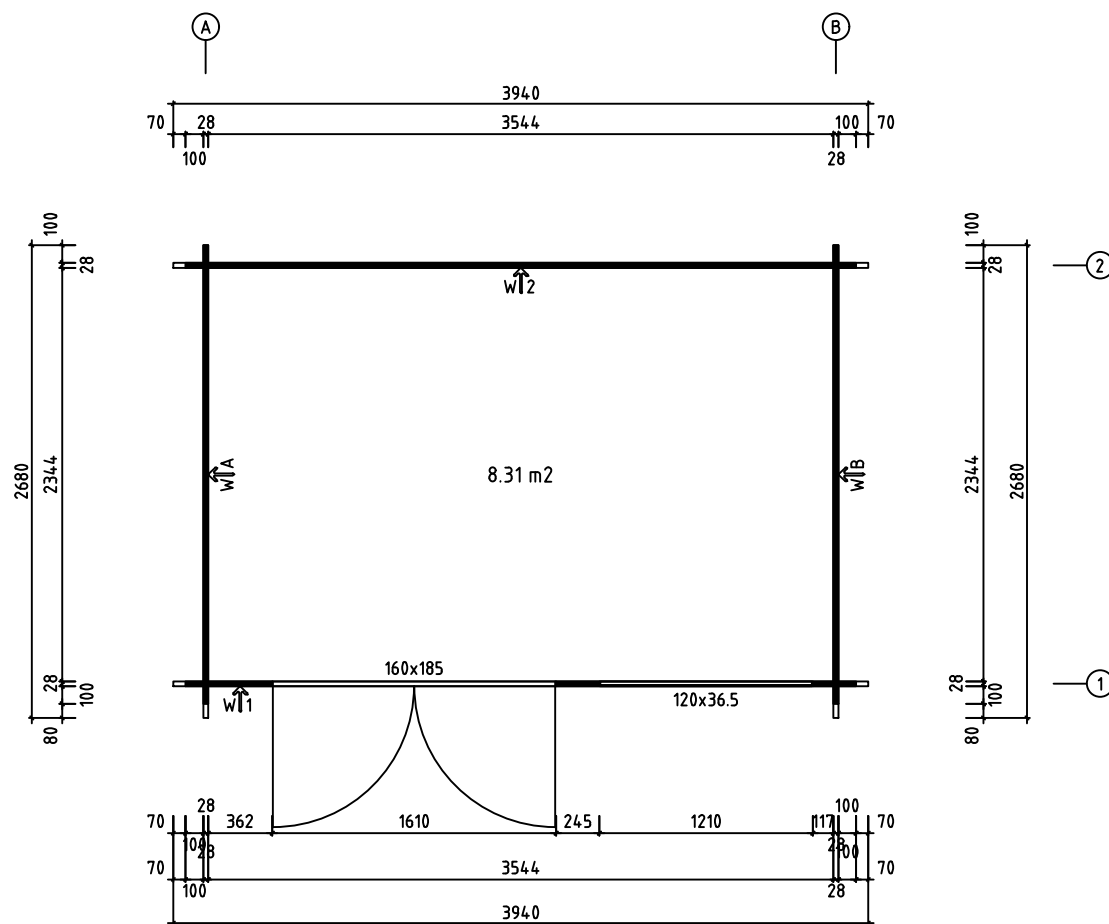


Model	Luzern28	Page	
Drawing	PLAN	Scale	1:30
Material	28x114	Date	19.10.2022
File	Luzern28.dwg	Drawn by	

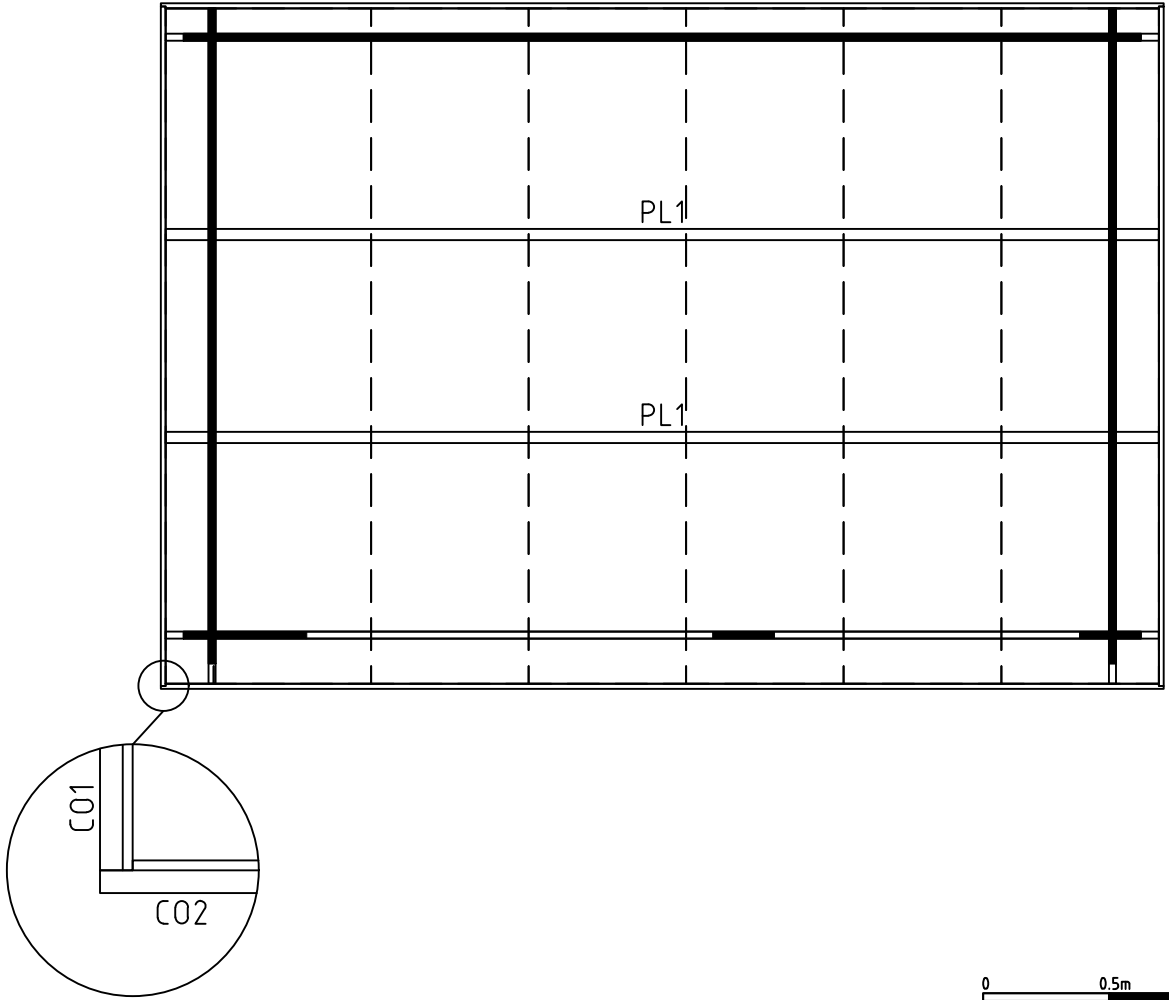


0 0.5m 1.0m 2.0m

Model	Luzern28	Page
Drawing	R00F	Scale 1:30
Material	28x114	Date 19.10.2022
File	Luzern28.dwg	Drawn by

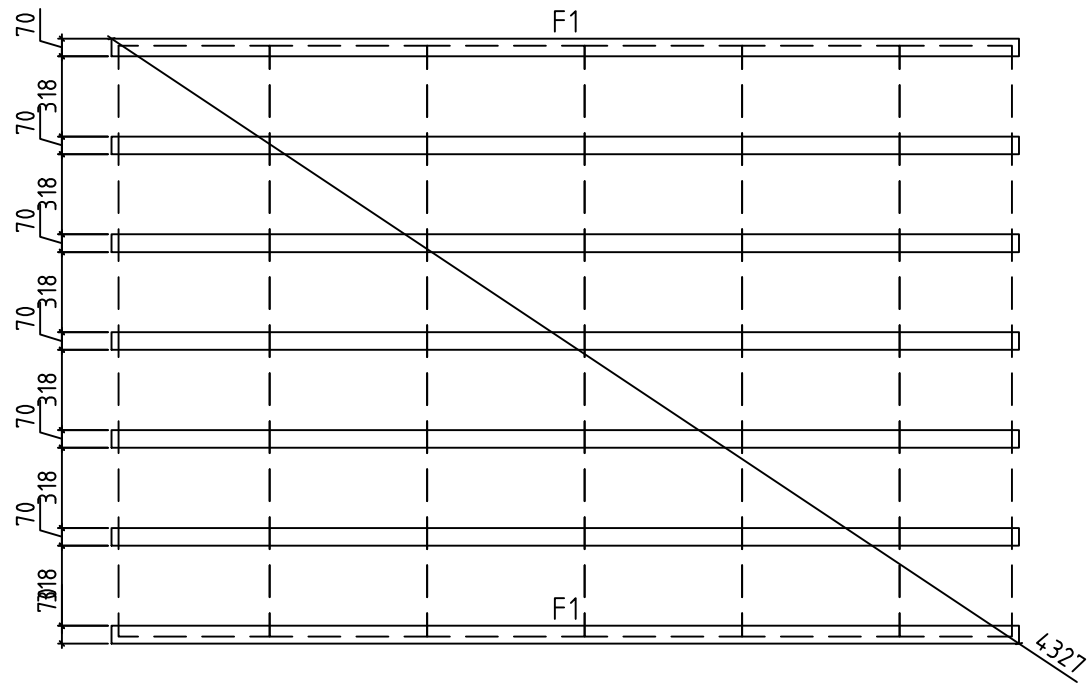


0 0.5m 1.0m 2.0m


Model	Luzern28	Page
Drawing	FOUNDATION	Scale 1:30
Material	28x114	Date 19.10.2022
File	Luzern28.dwg	Drawn by

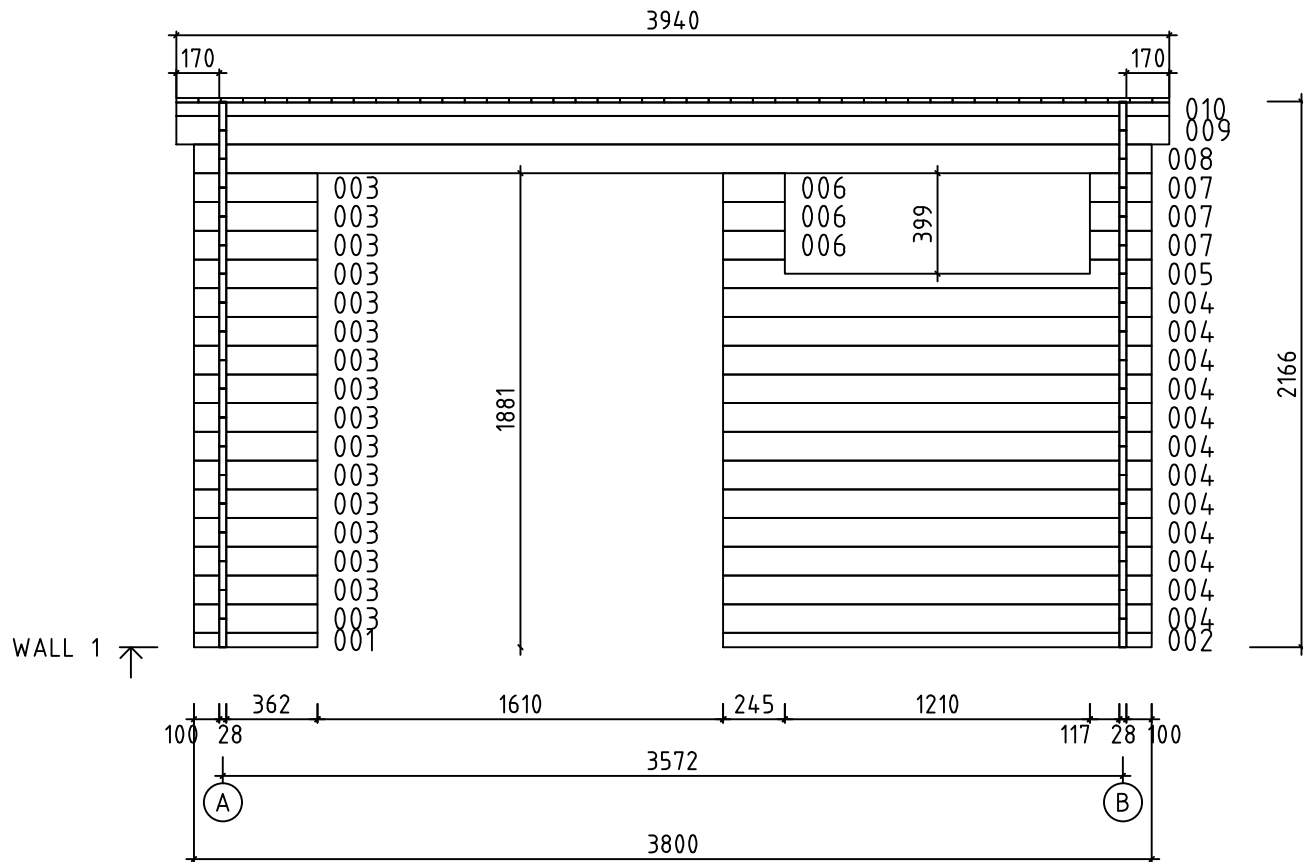





Model	Luzern28	Page	4
Drawing	WALL 1	Scale	1:30
Material	2.8x11.4	Date	19.10.2022
File	Luzern28.dwg	Drawn by	

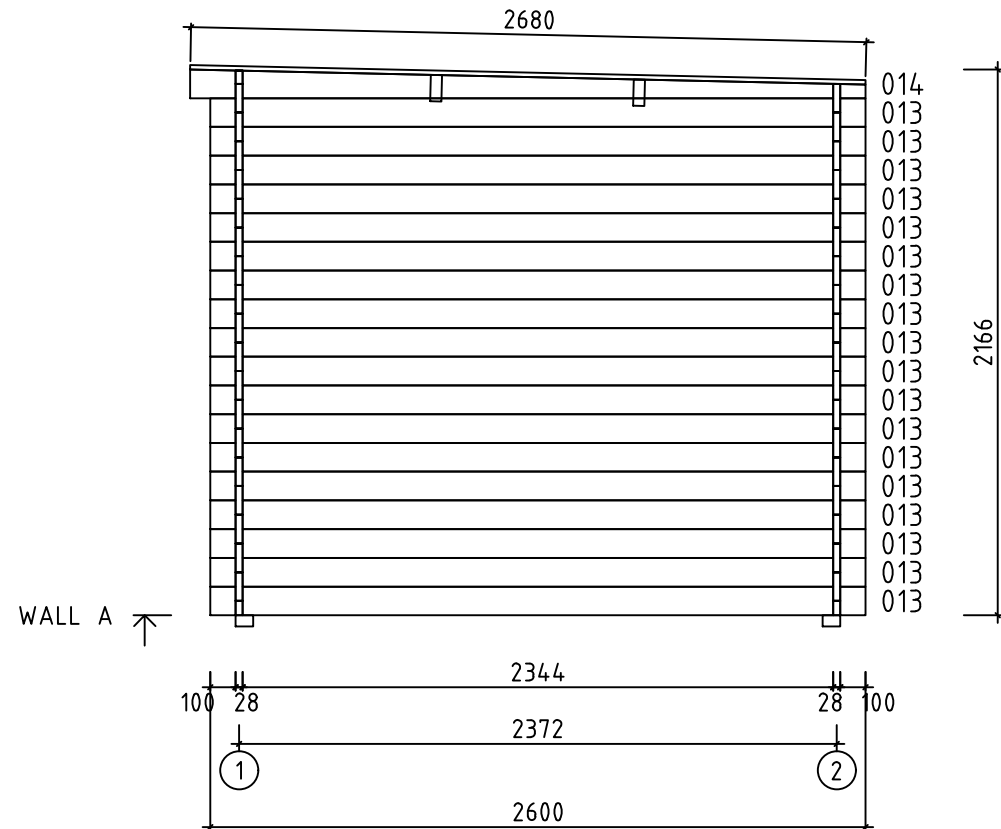

Model	Luzern28	Page	2
Drawing	WALL A	Scale	1:30
Material	2.8x11.4	Date	19.10.2022
File	Luzern28.dwg	Drawn by	

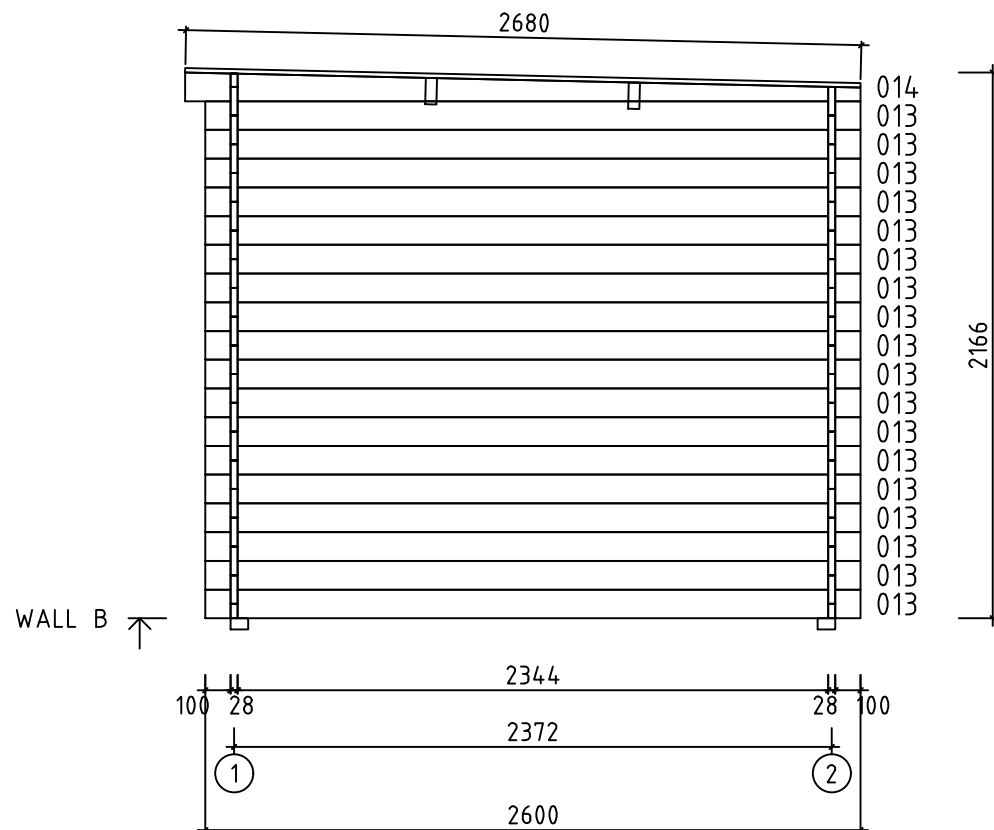

Model	Luzern28	Page	3
Drawing	WALL B	Scale	1:30
Material	2.8x11.4	Date	19.10.2022
File	Luzern28.dwg	Drawn by	

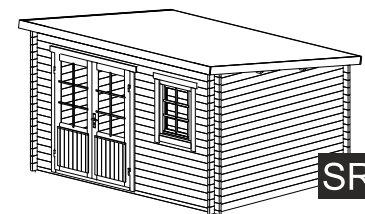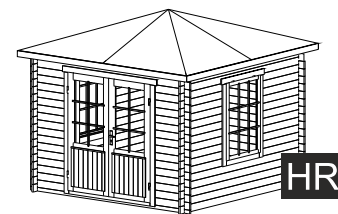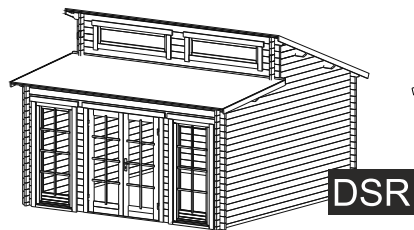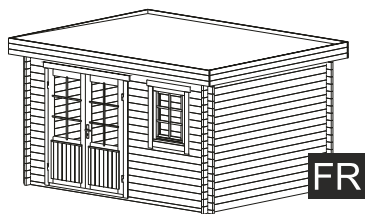



FR

DSR

GR

HR


SR

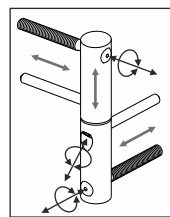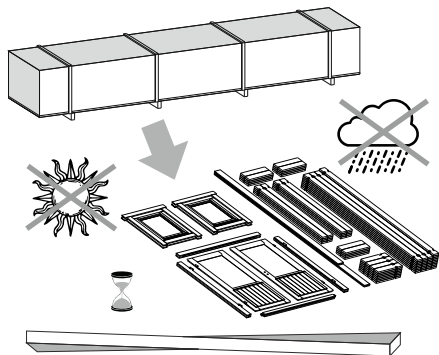


ADJUSTABLE HINGES

3.


TYPE- A
5x90

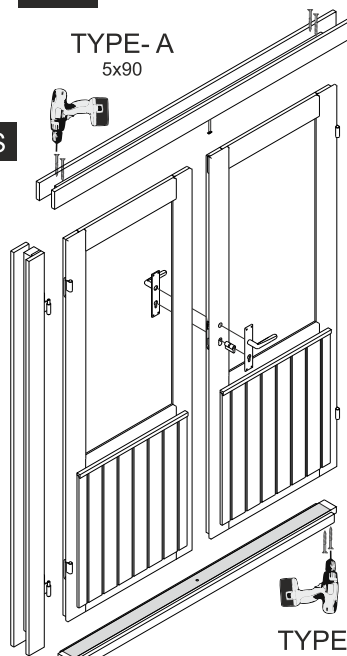


OPTIONS

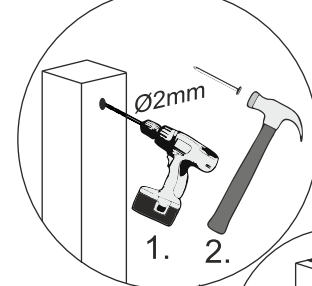

1. 2.

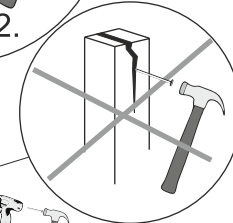


4.

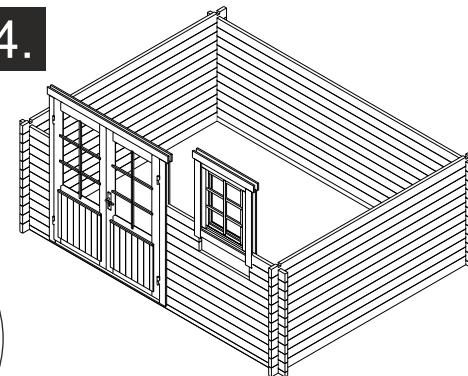


OPTIONS

5.

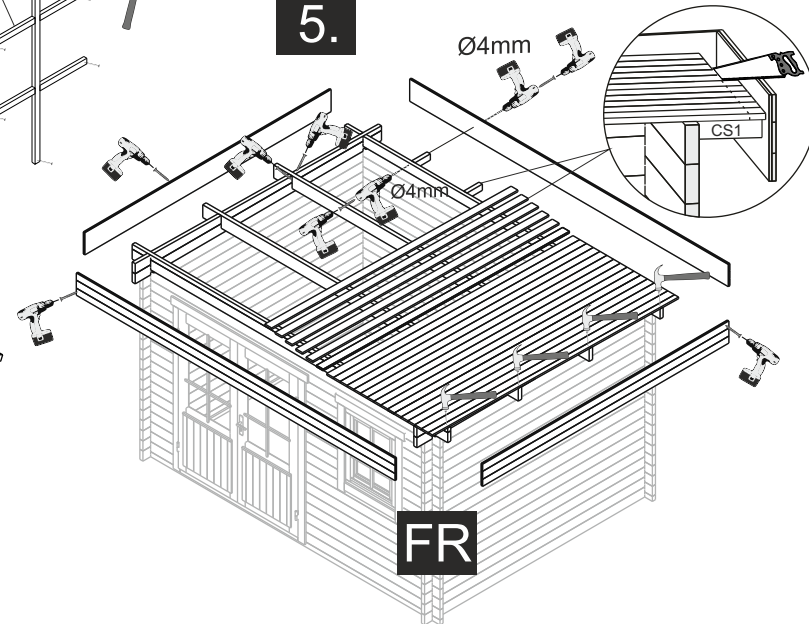


Ø4mm

Ø4mm


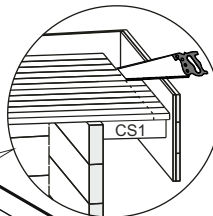


CS1

1.

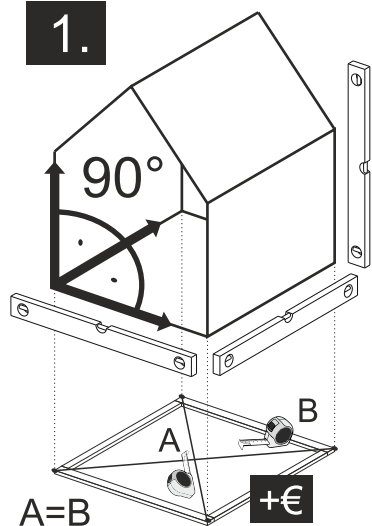


TYPE- B
4x60

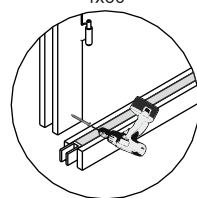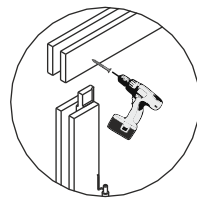


TYPE- A
5x70

NB!

 


OPTIONS

2.

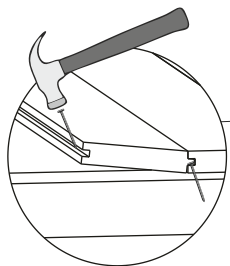


The guide is illustrative. This guide is not project specification.
Der Leitfaden ist illustrativ. Dieser Leitfaden ist keine Projektspezifikation.
De gids is illustratief. Deze gids is geen projectspecificatie.

5.

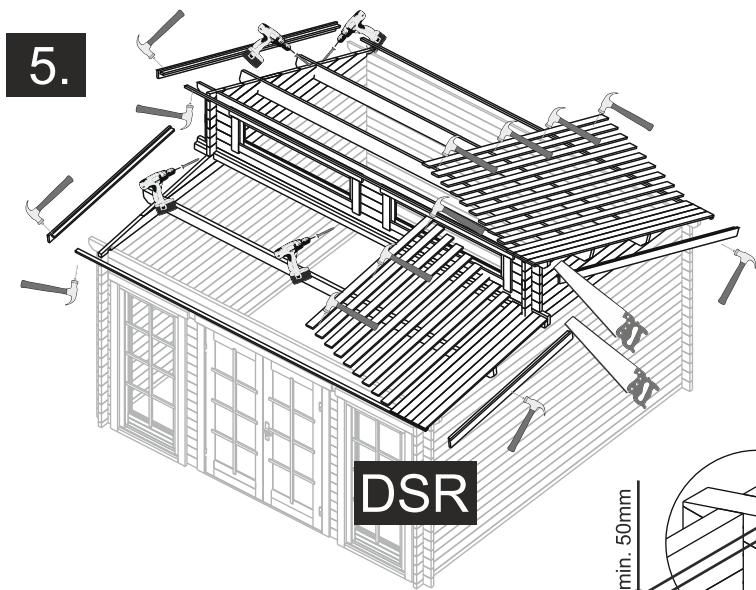


5.

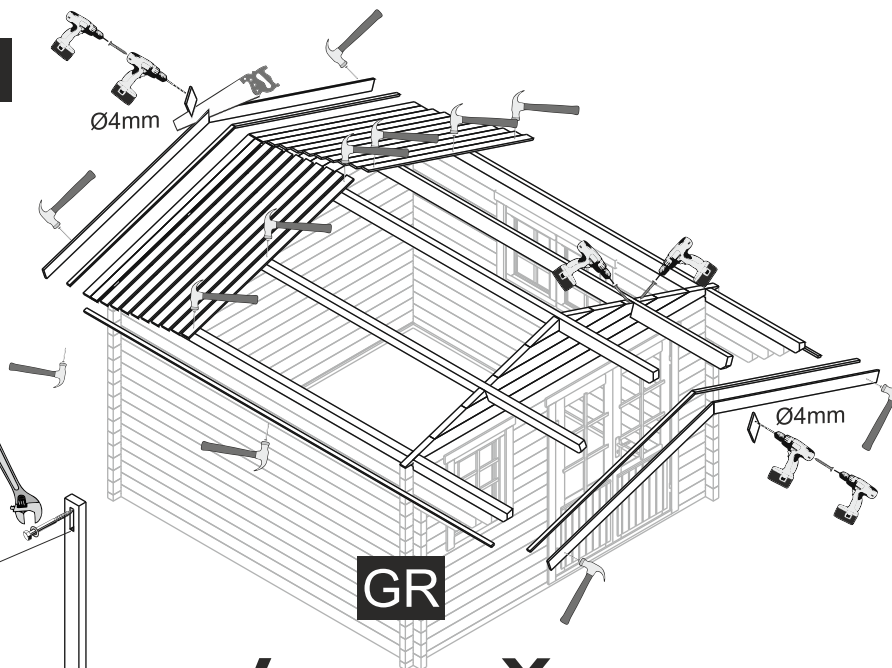


OPTIONS


SB1

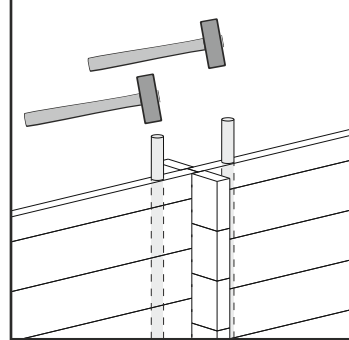


SBT1- TOP

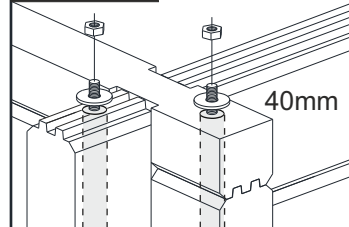


SBT1- BOTTOM

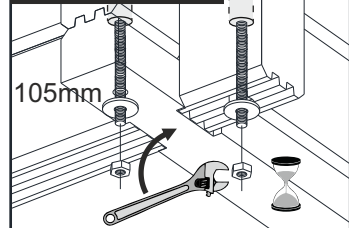

POST

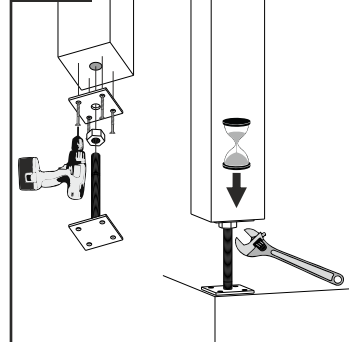


NB!

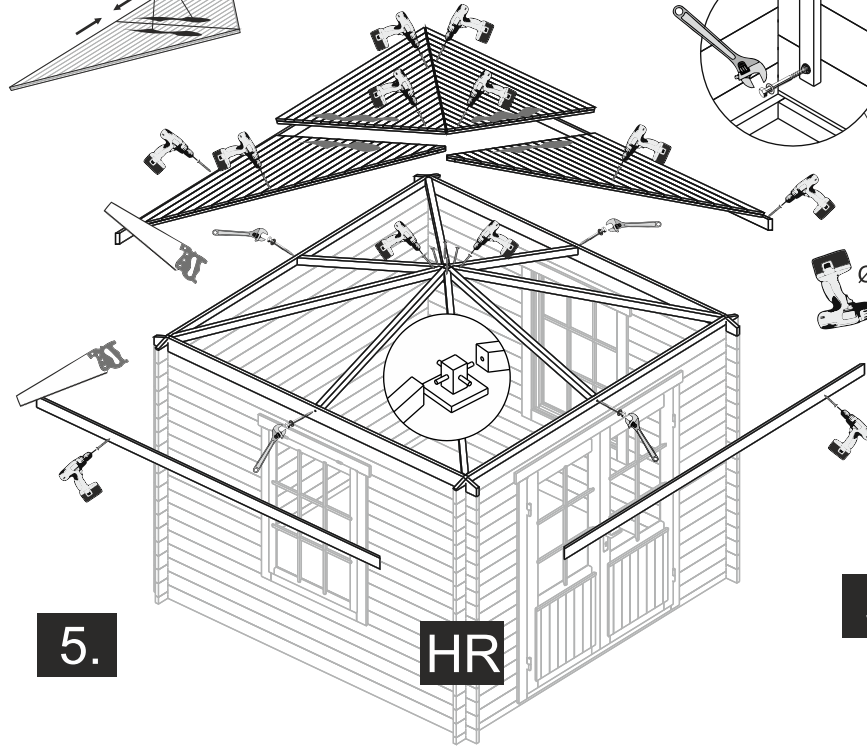

5.

5.

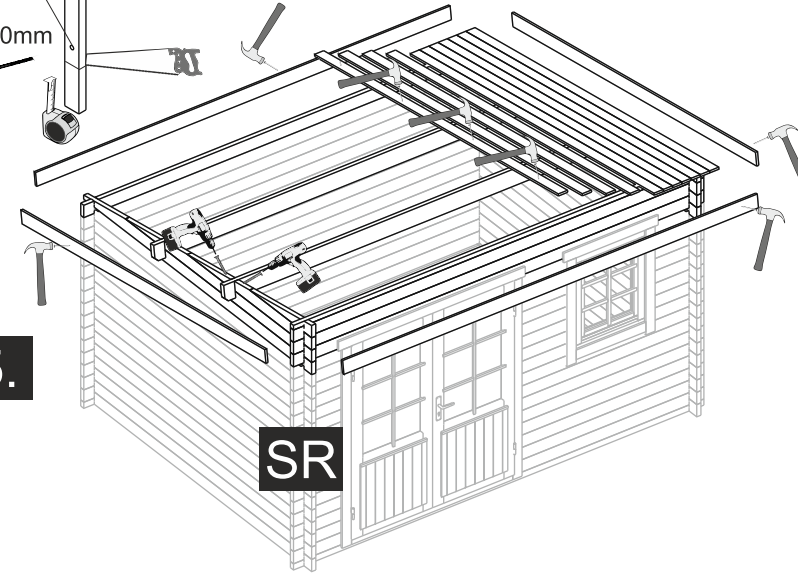

OPTIONS- STORM BRACES

