


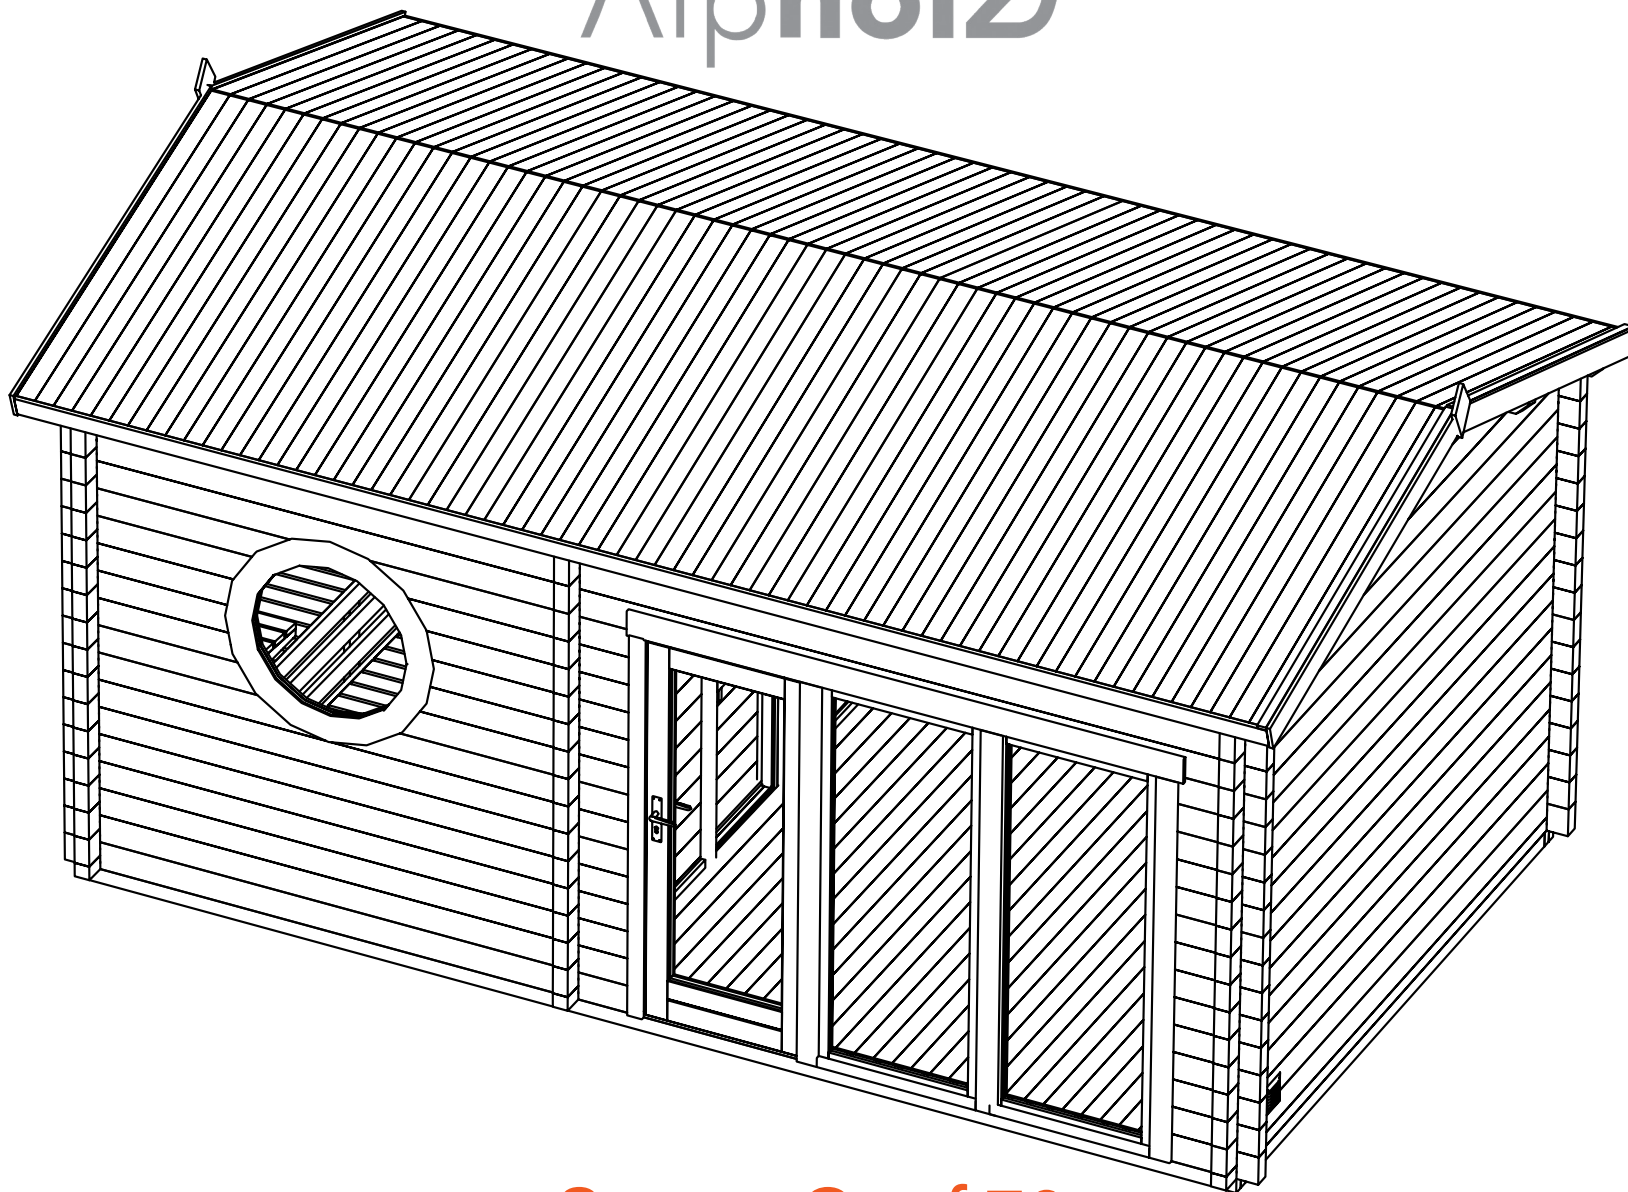
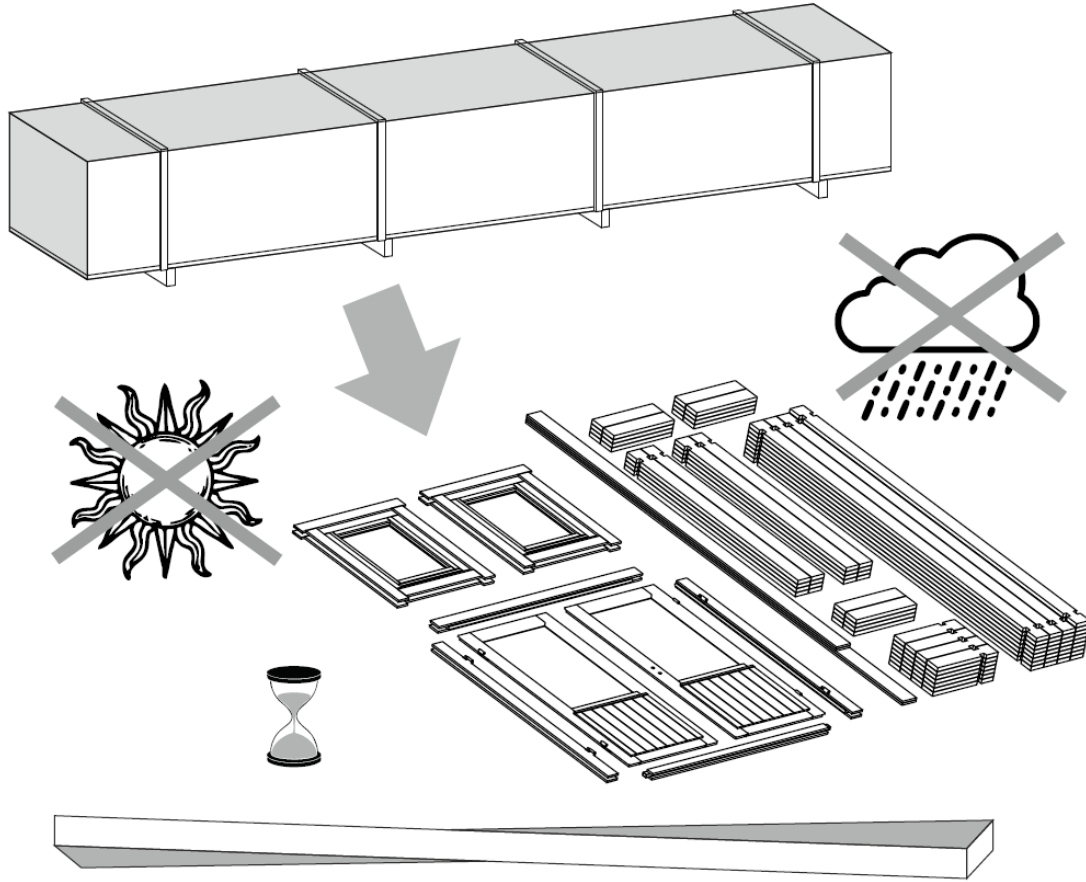
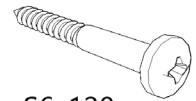
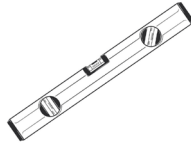


Alpho<sup>h</sup>ol

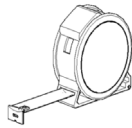







Sauna Genf 70

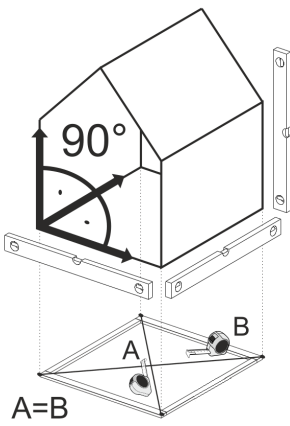


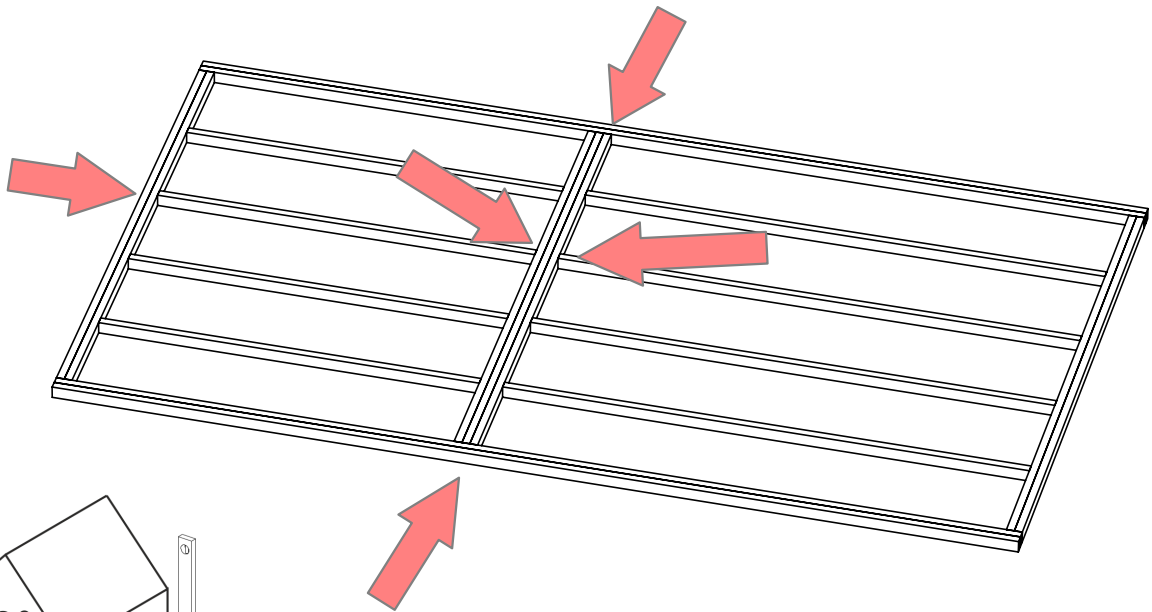


S6x120


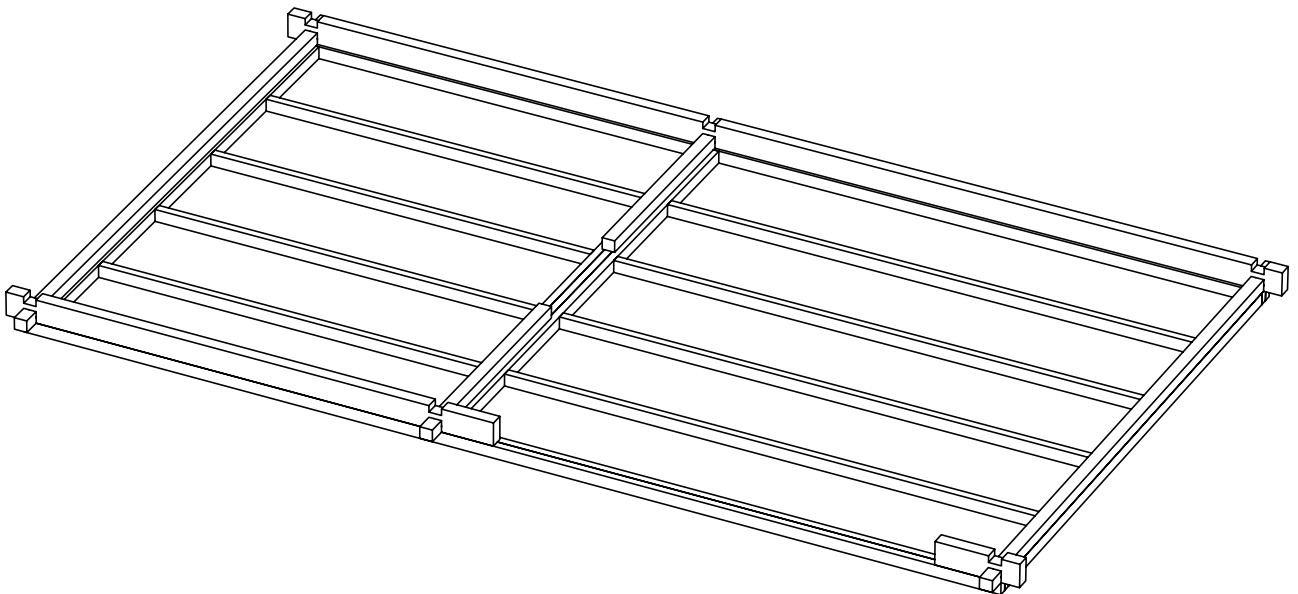


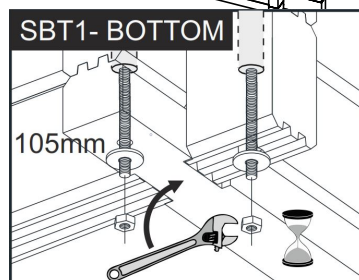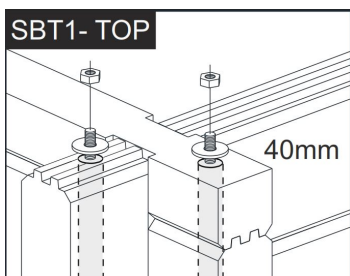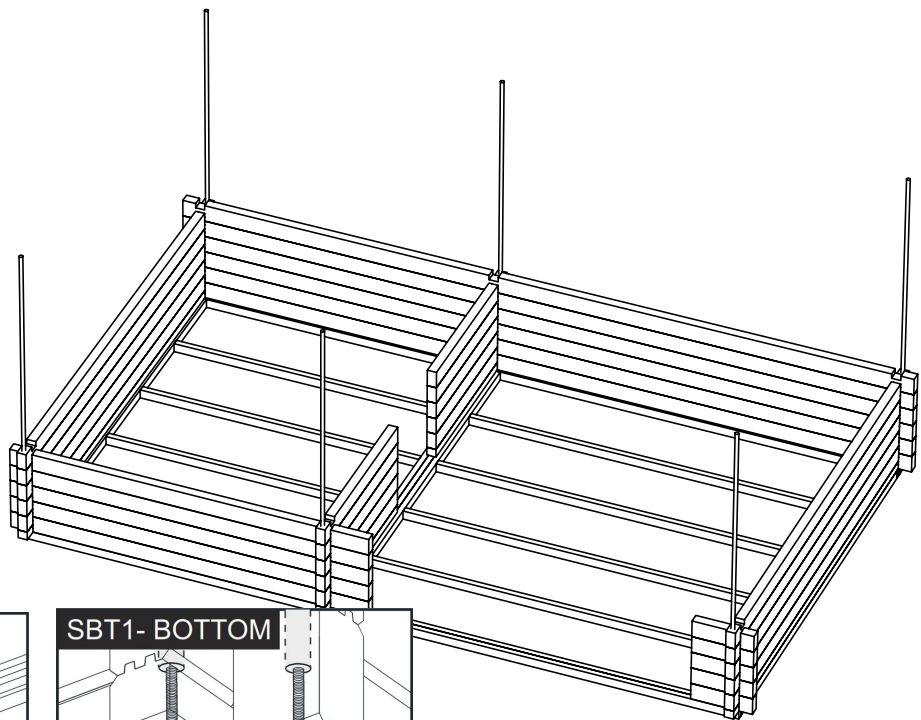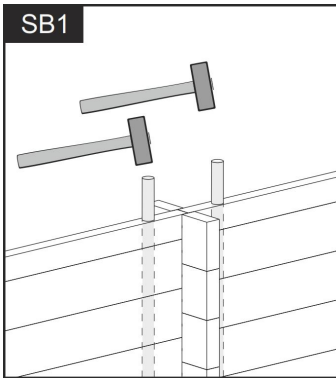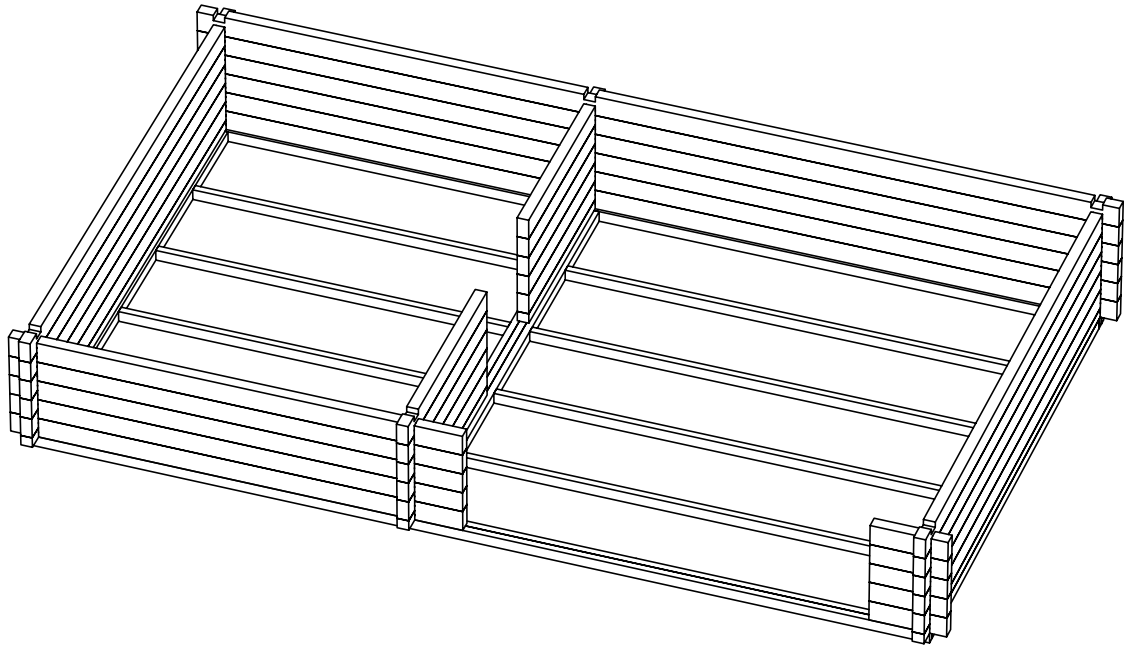




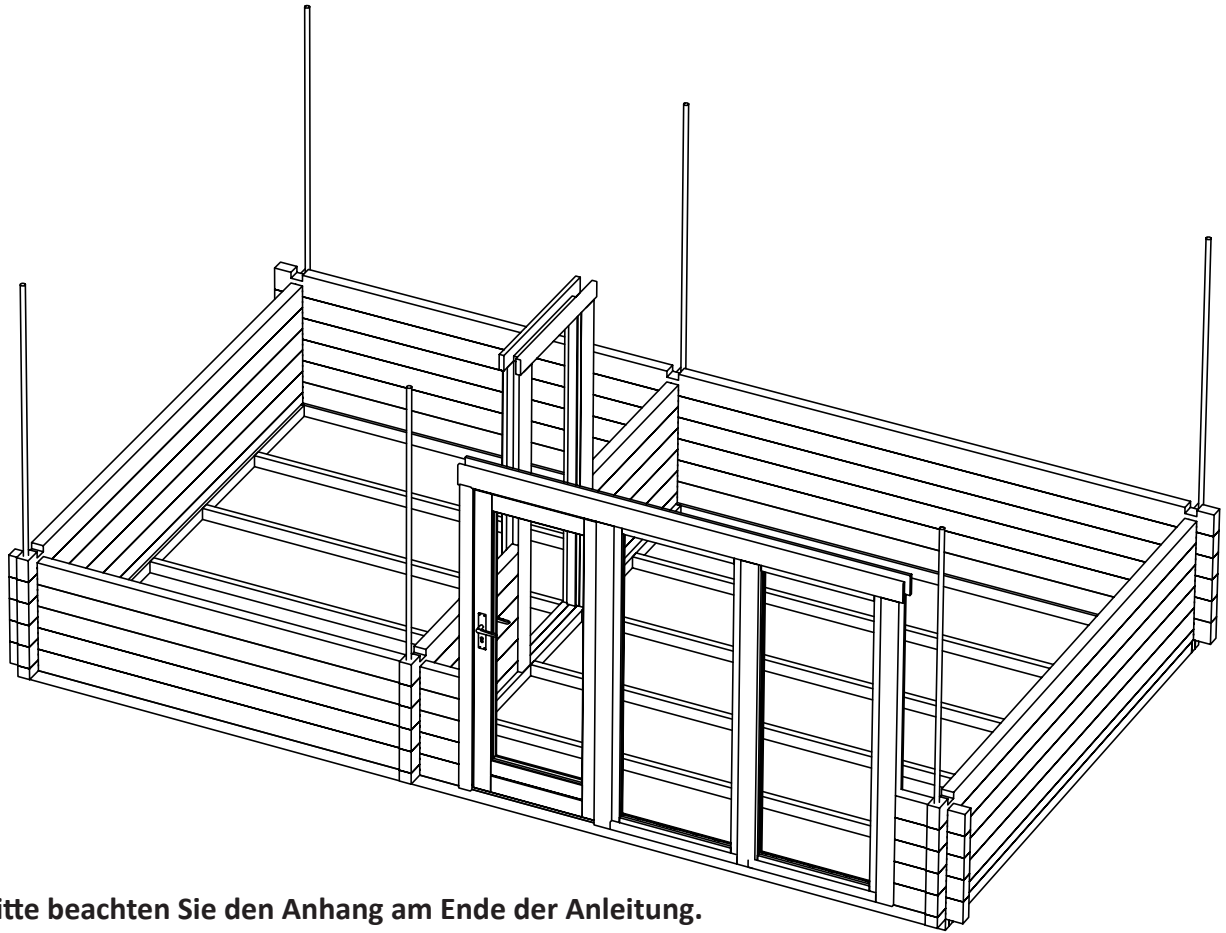







**Bitte beachten Sie den Anhang am Ende der Anleitung.  
Please refer to the appendix of this section.**

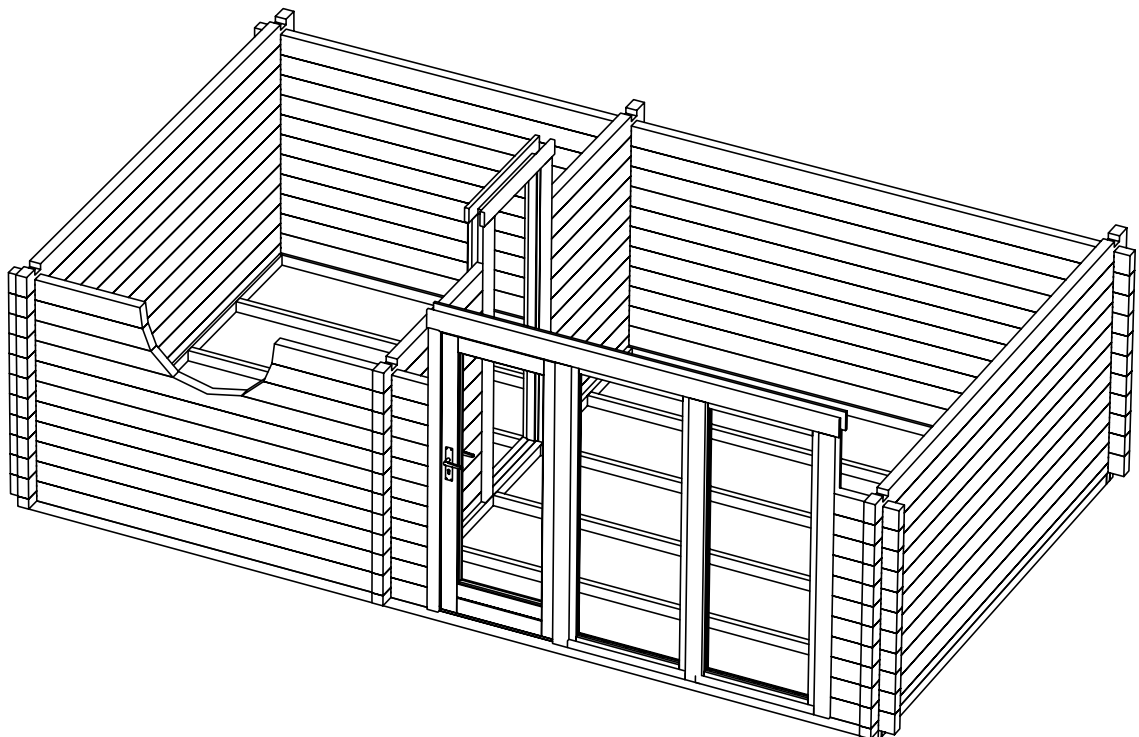





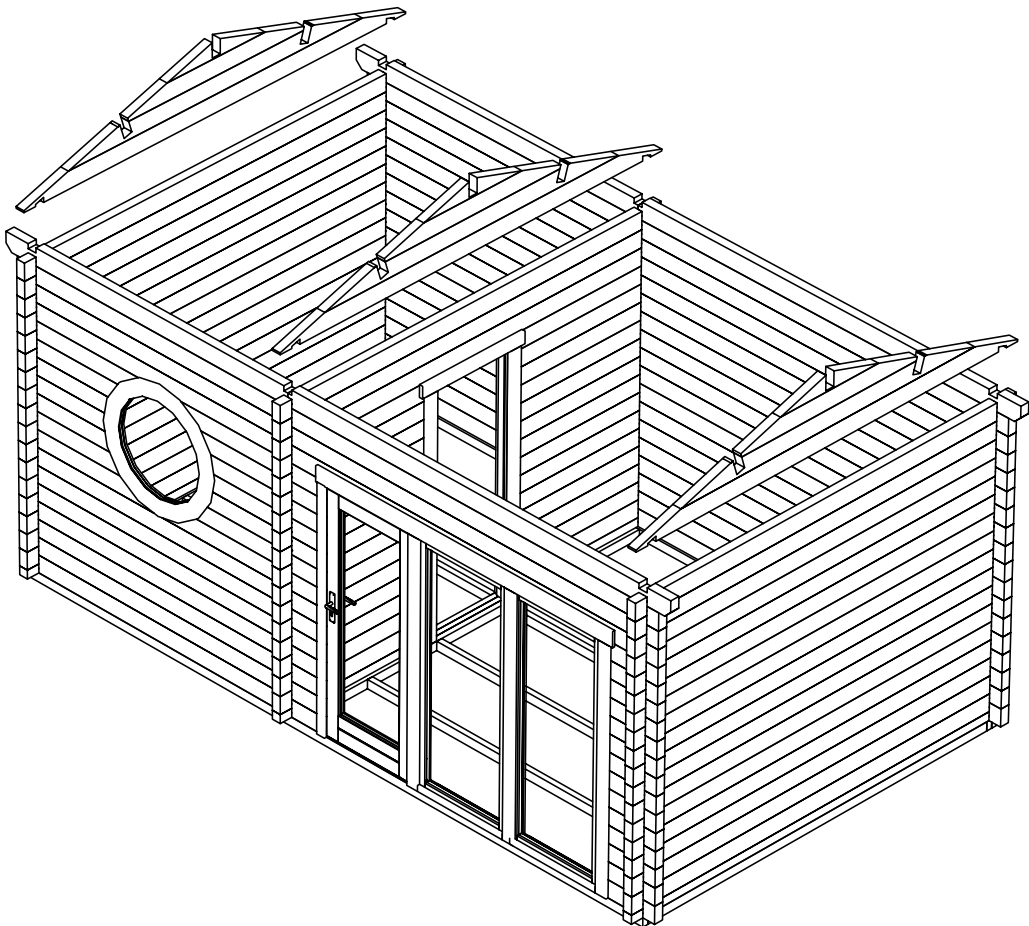
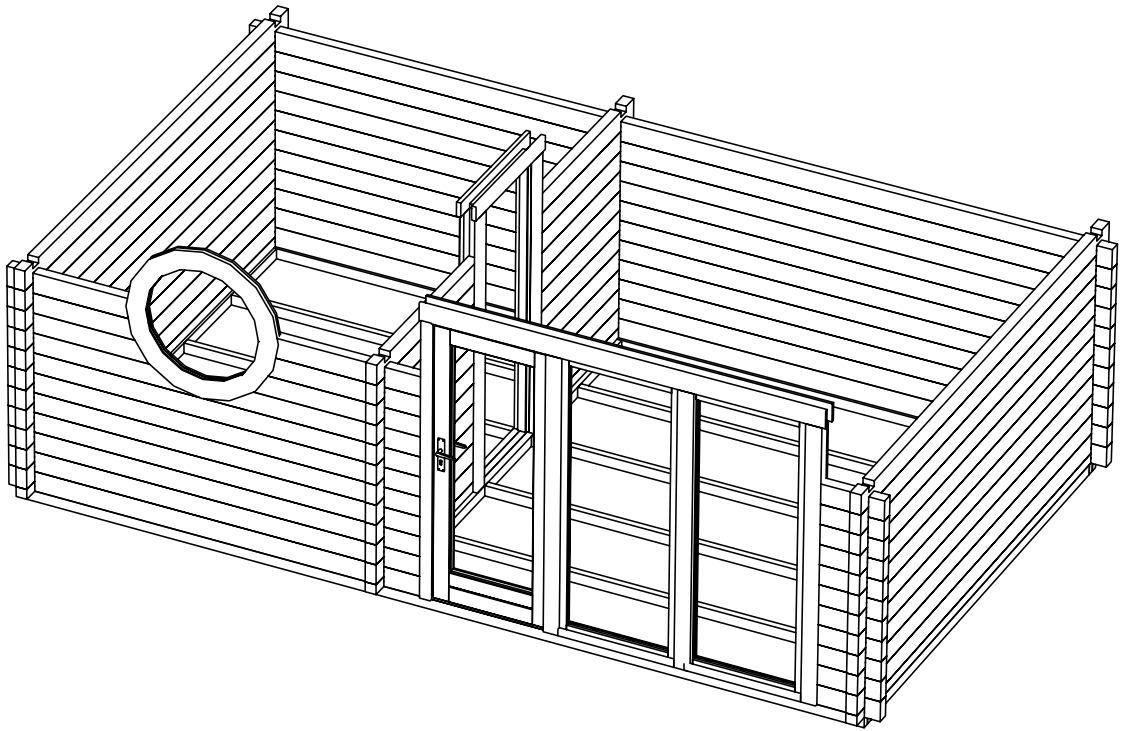






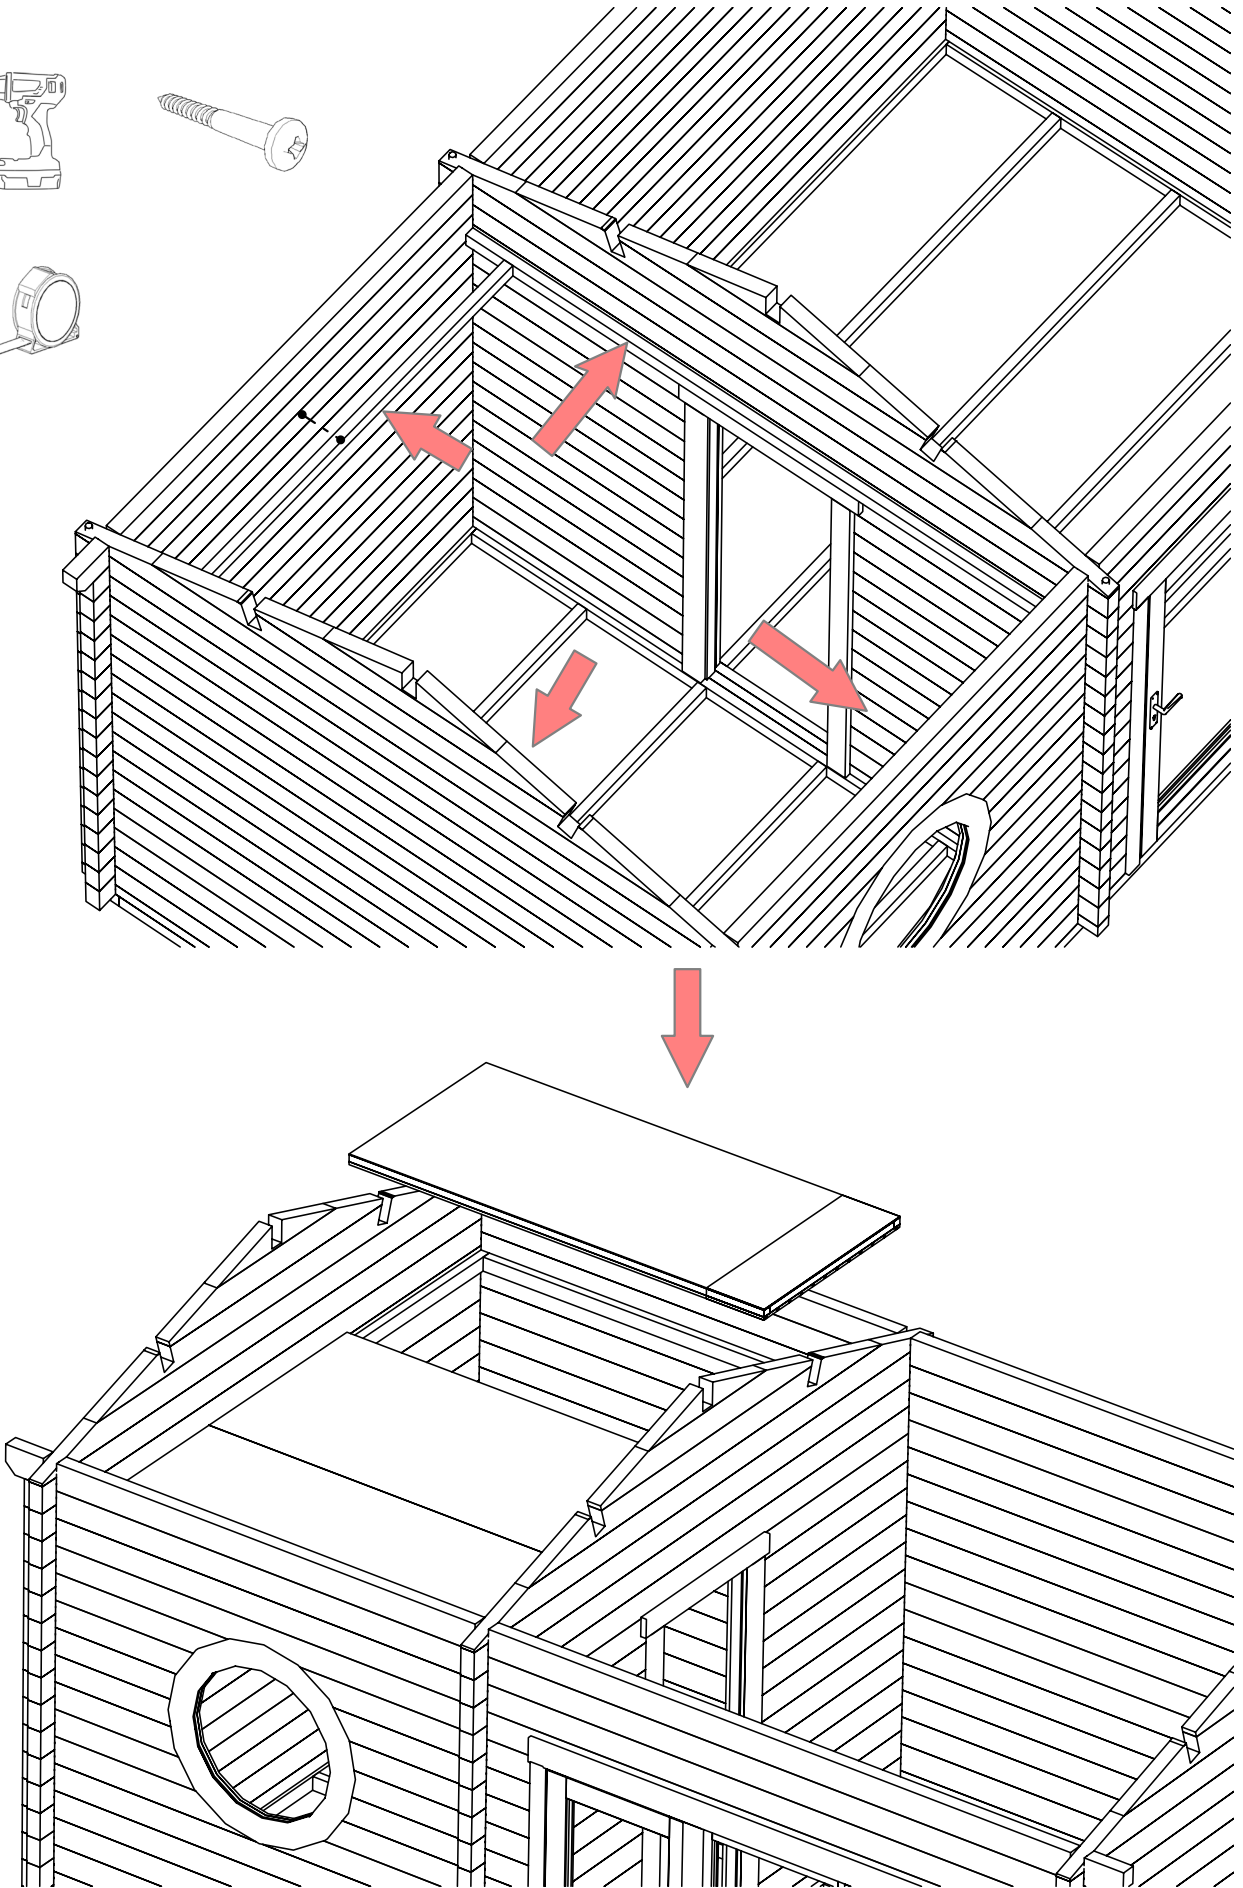
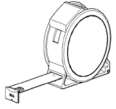
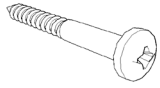
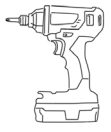


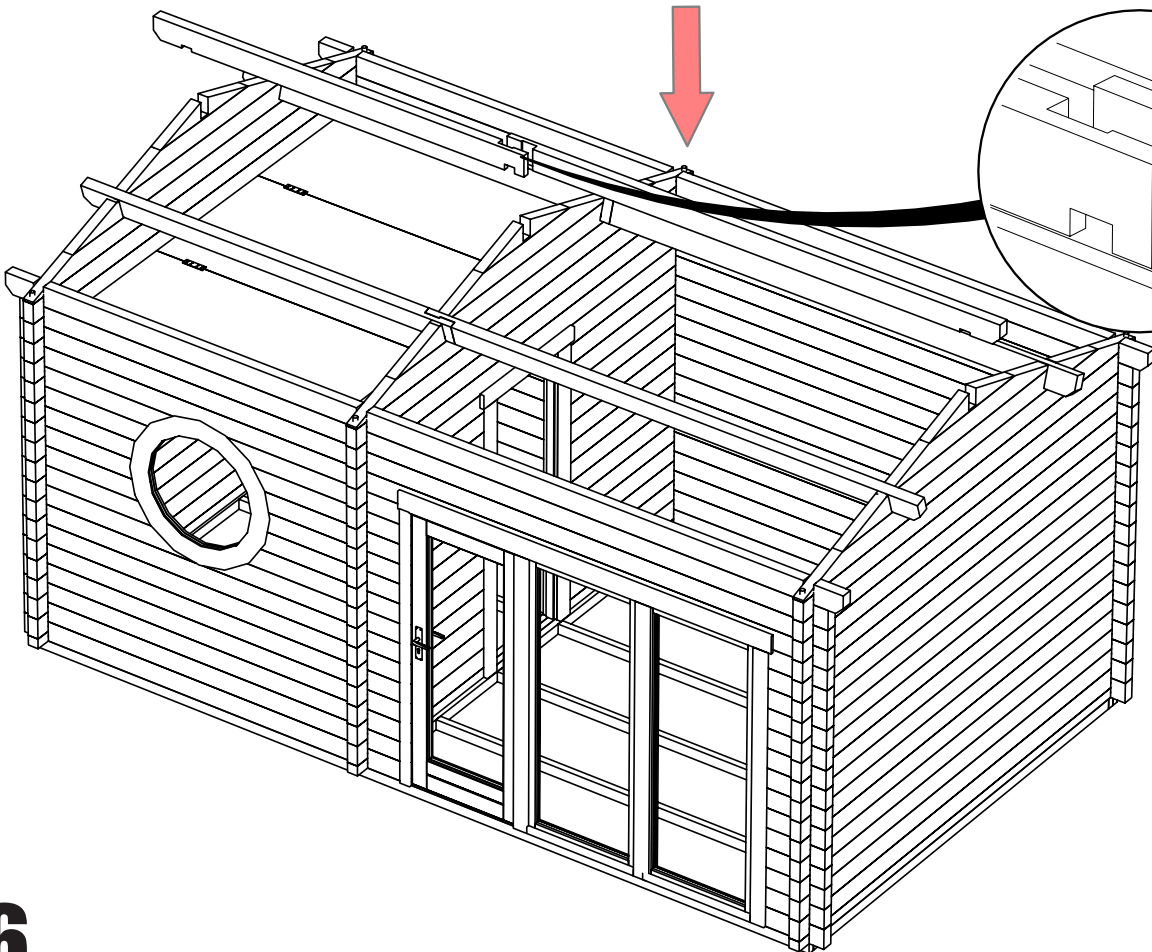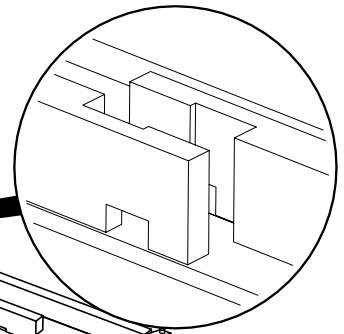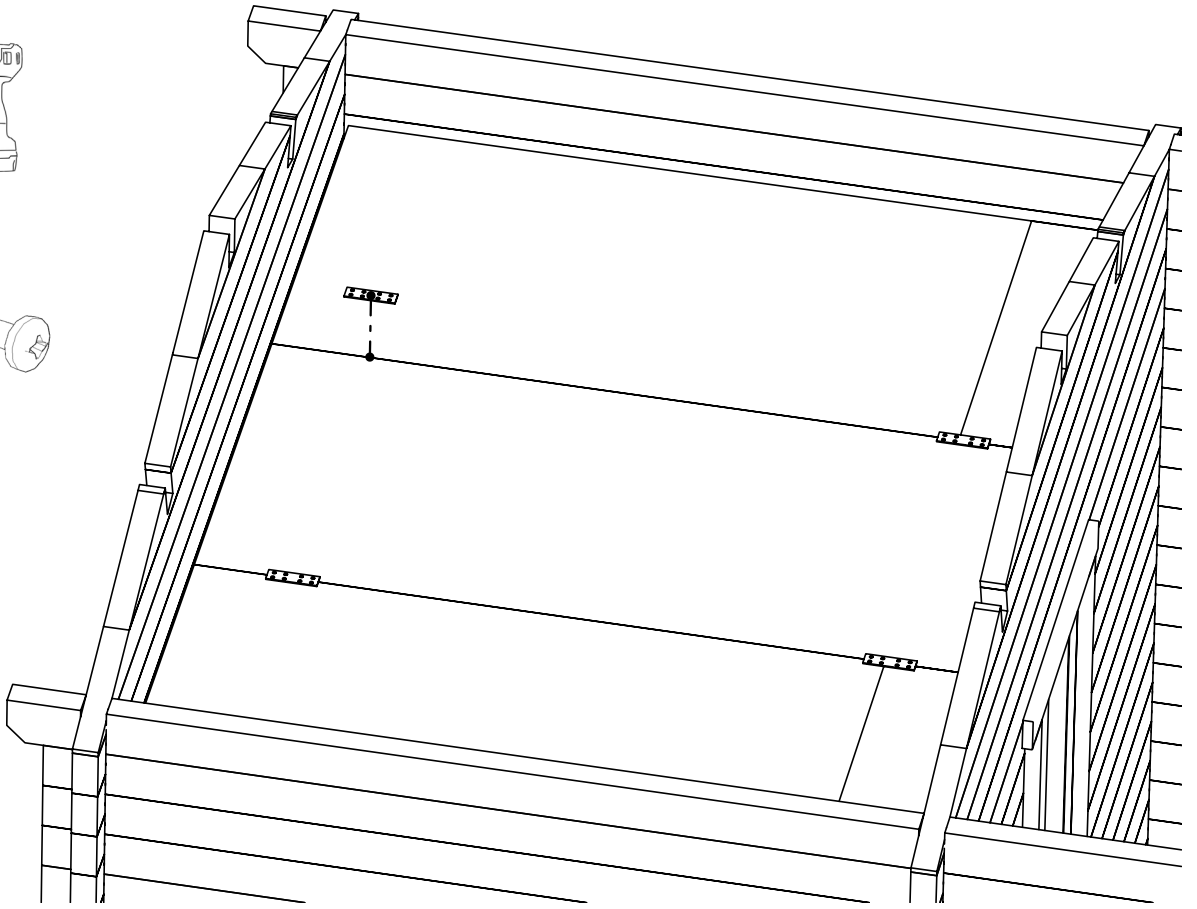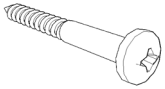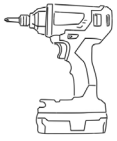





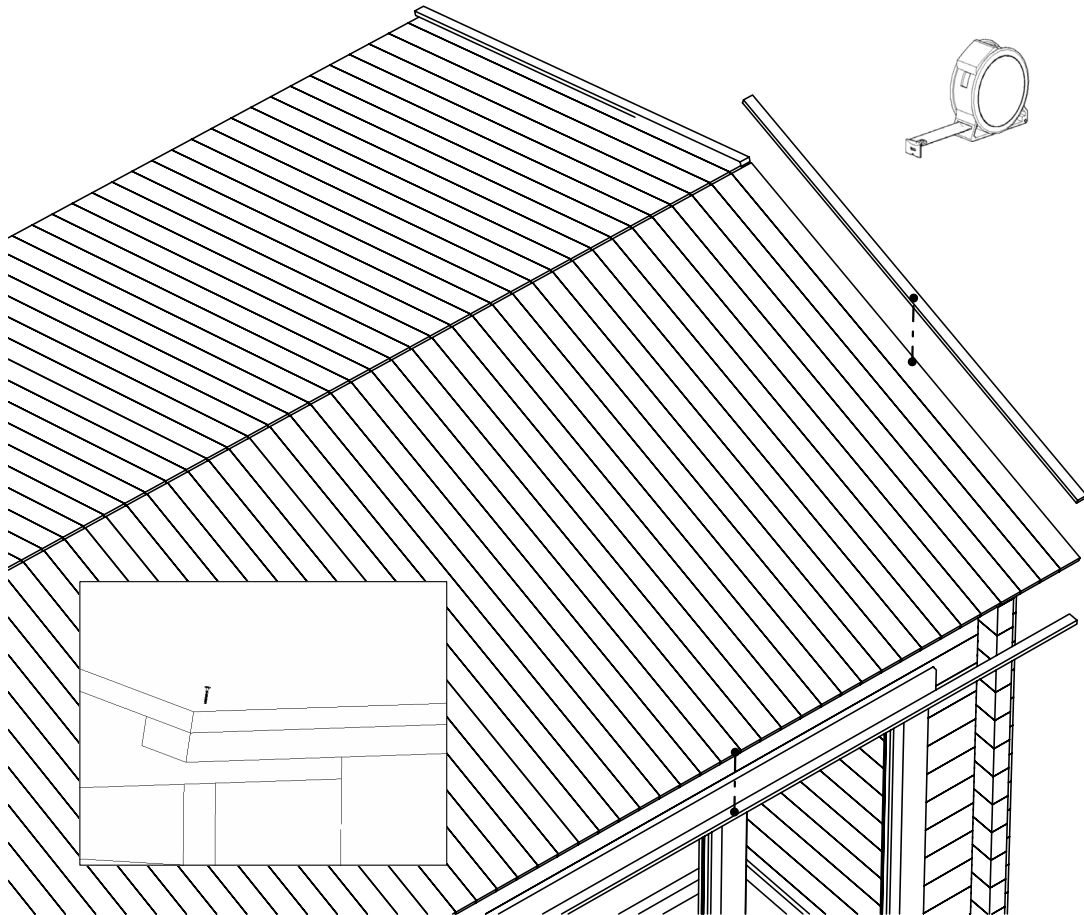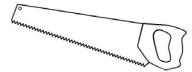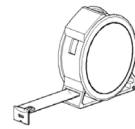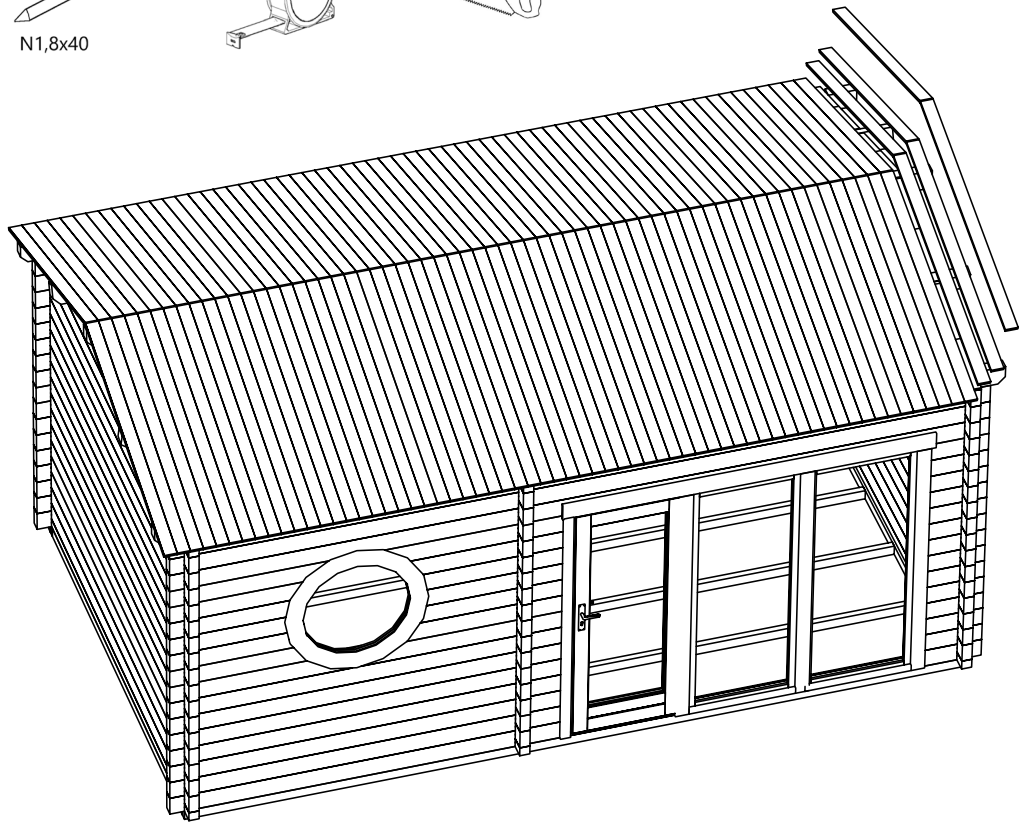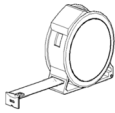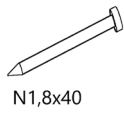


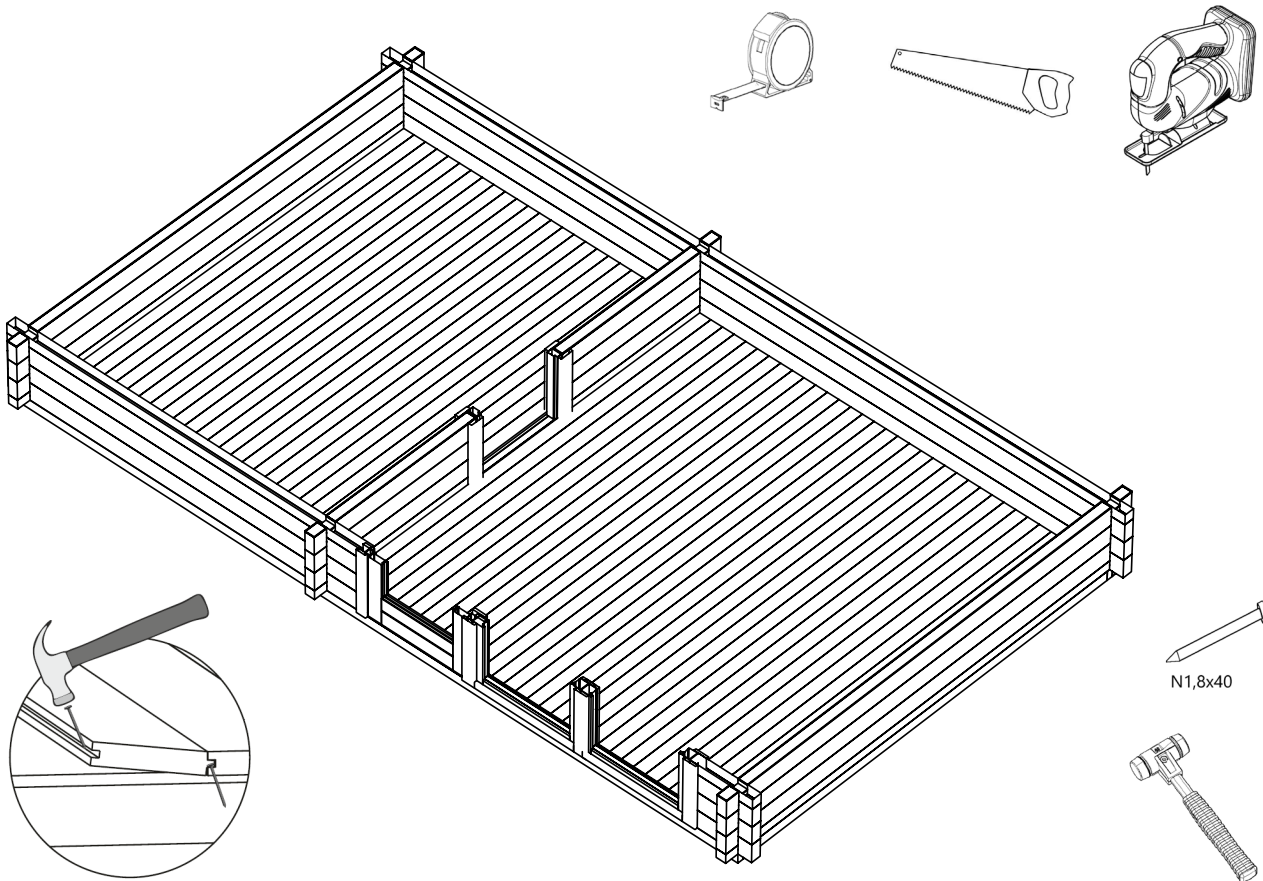
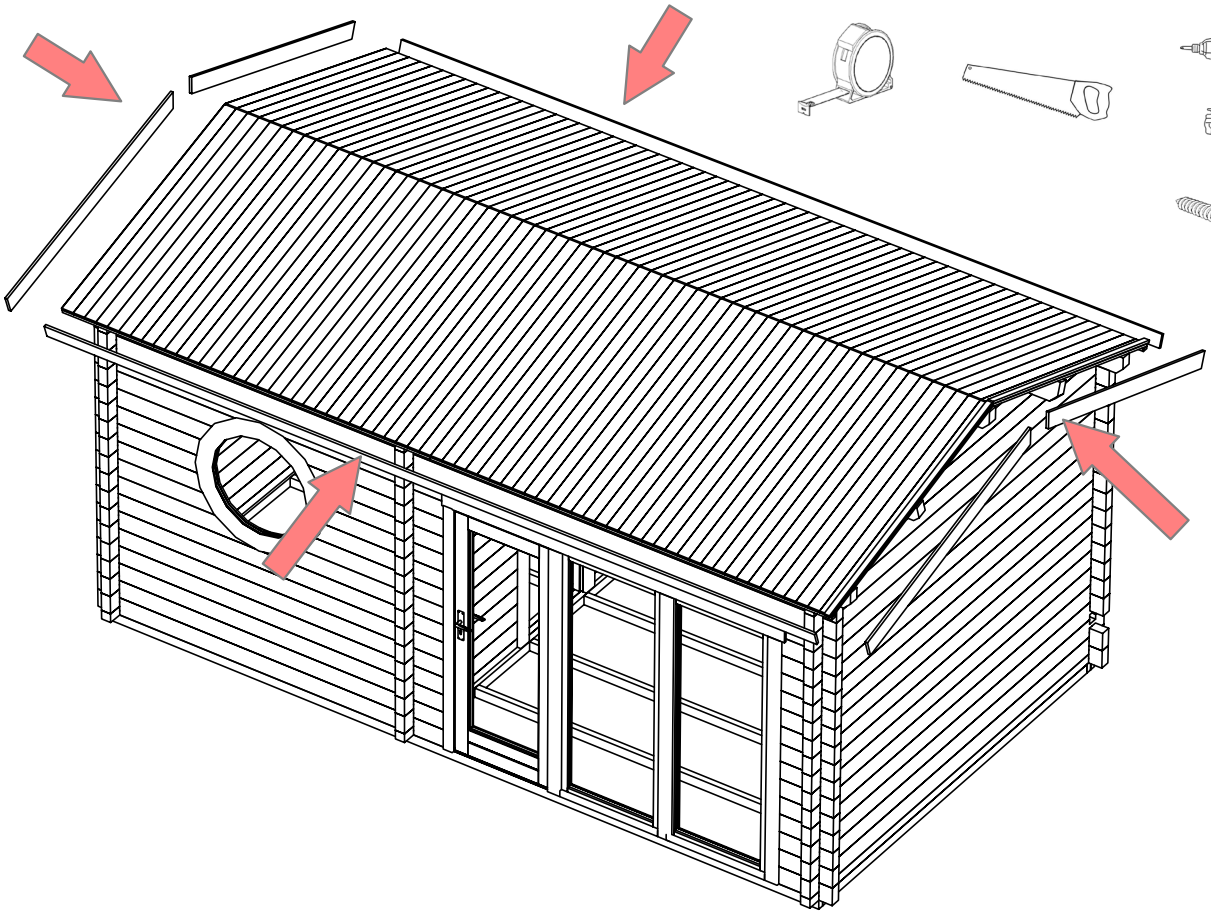


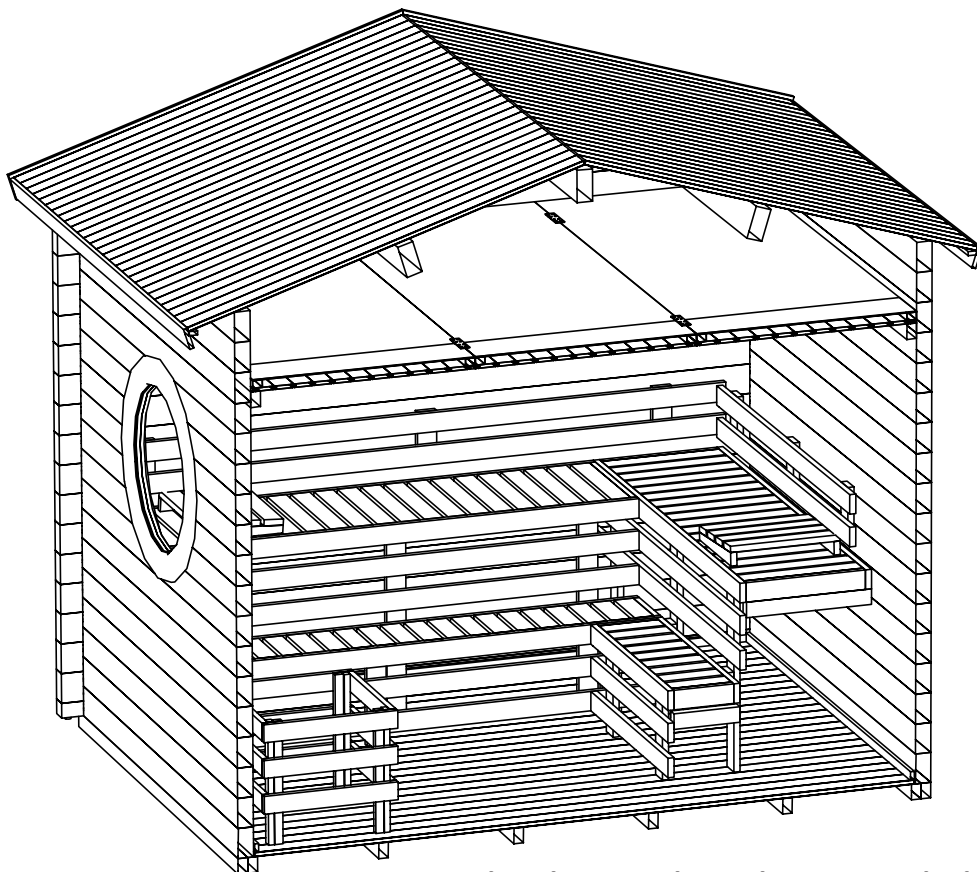
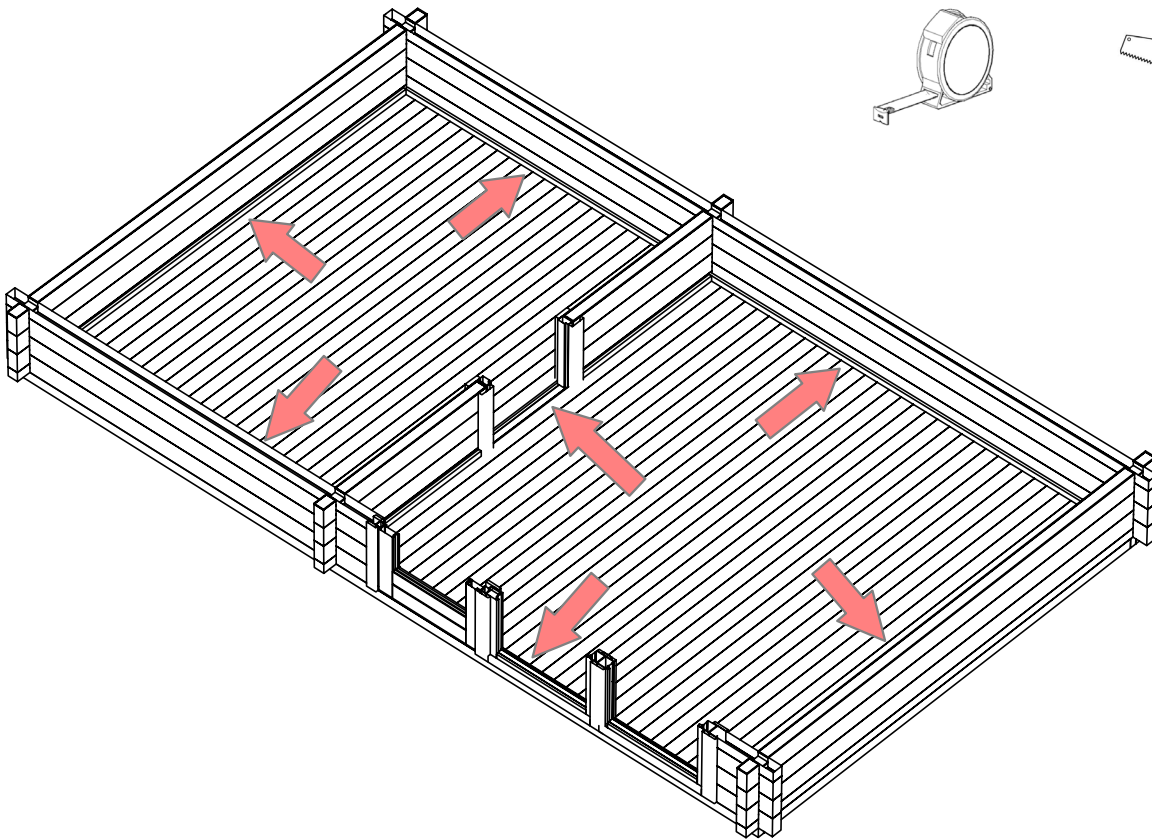
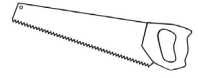
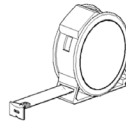


Bitte beachten Sie den Anhang am Ende der Anleitung.  
Please refer to the appendix of this section.

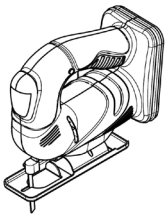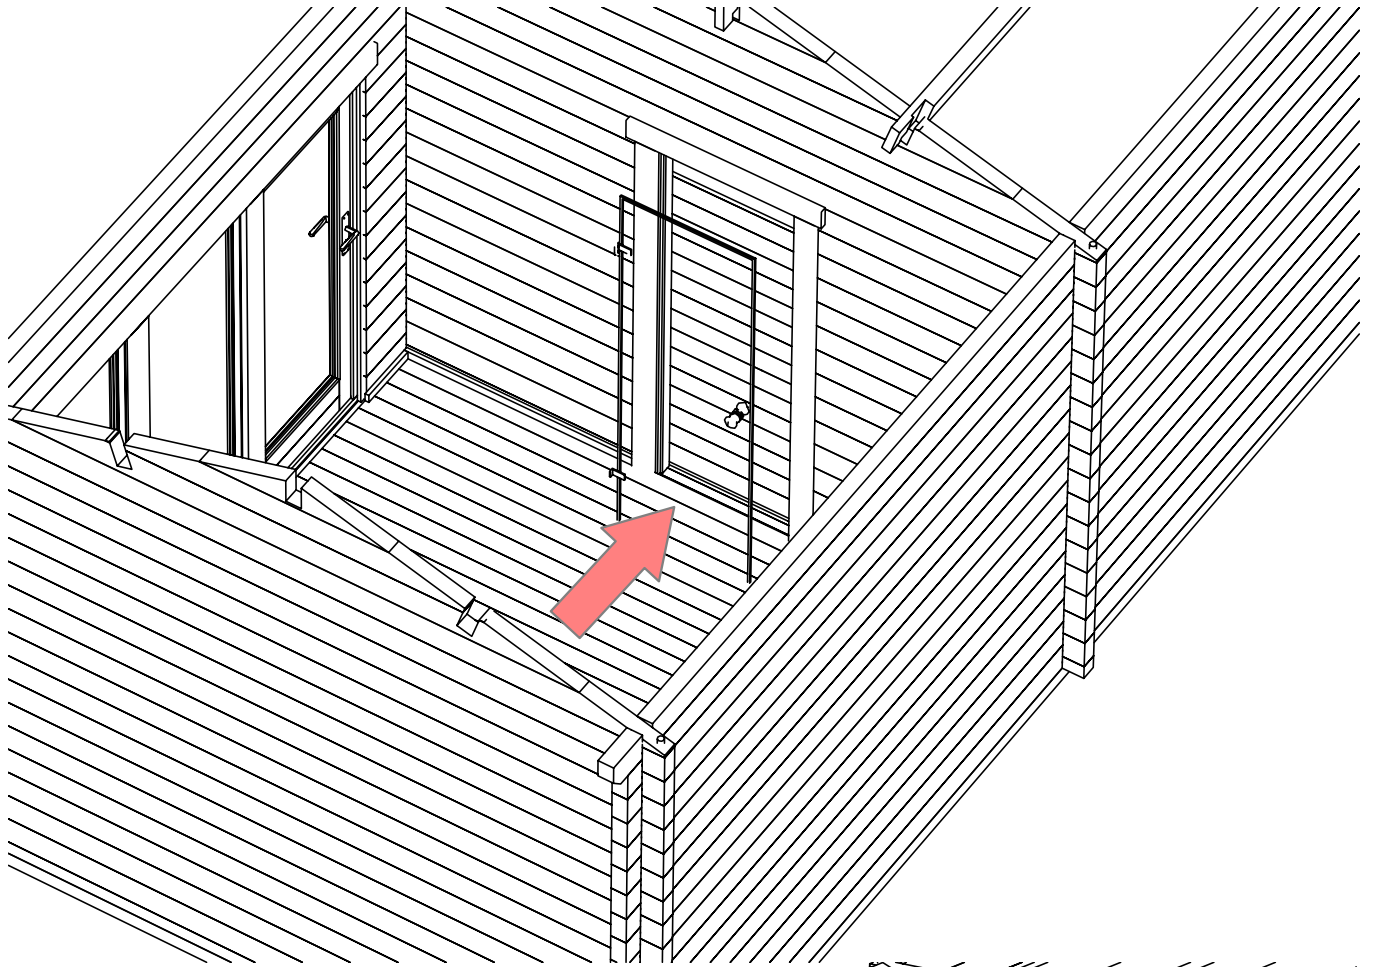



Ø ca 130mm

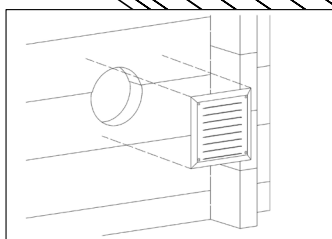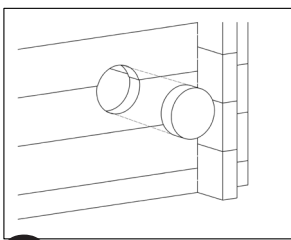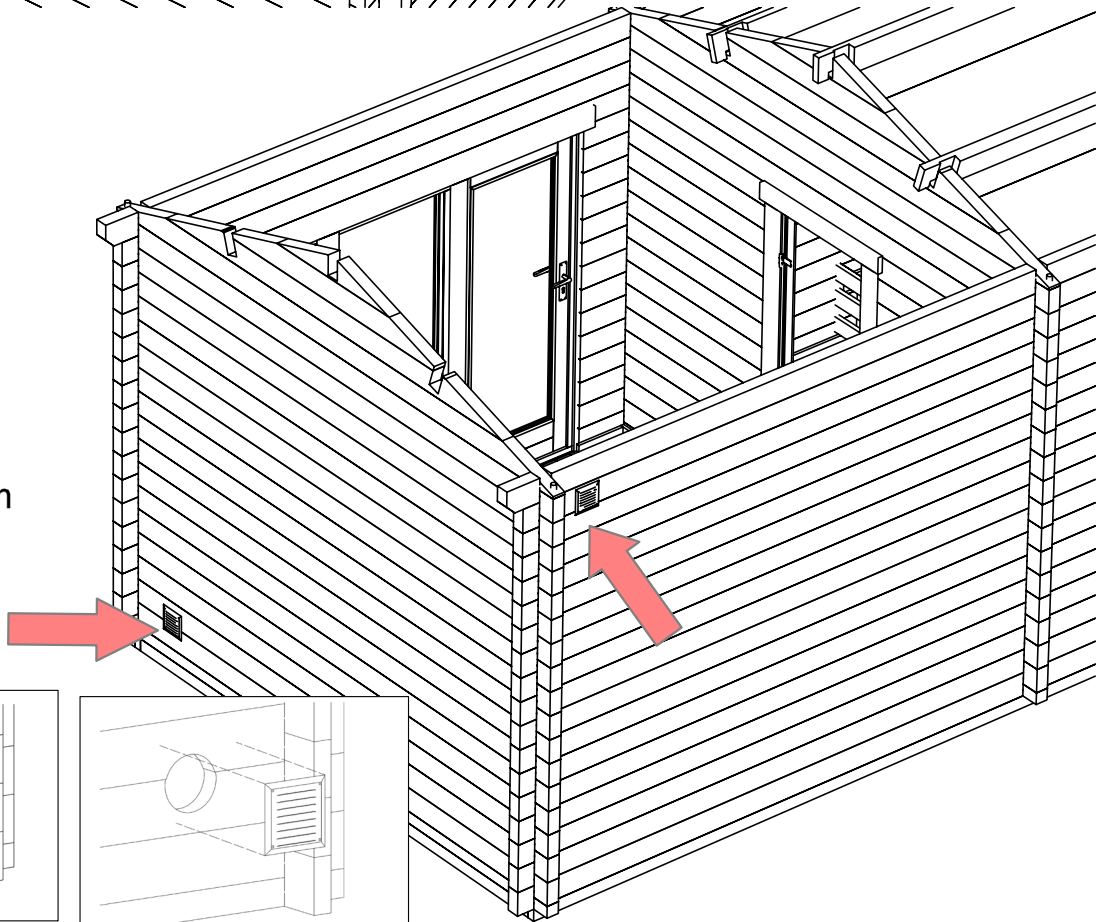

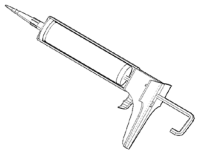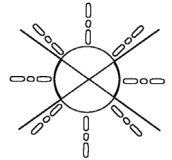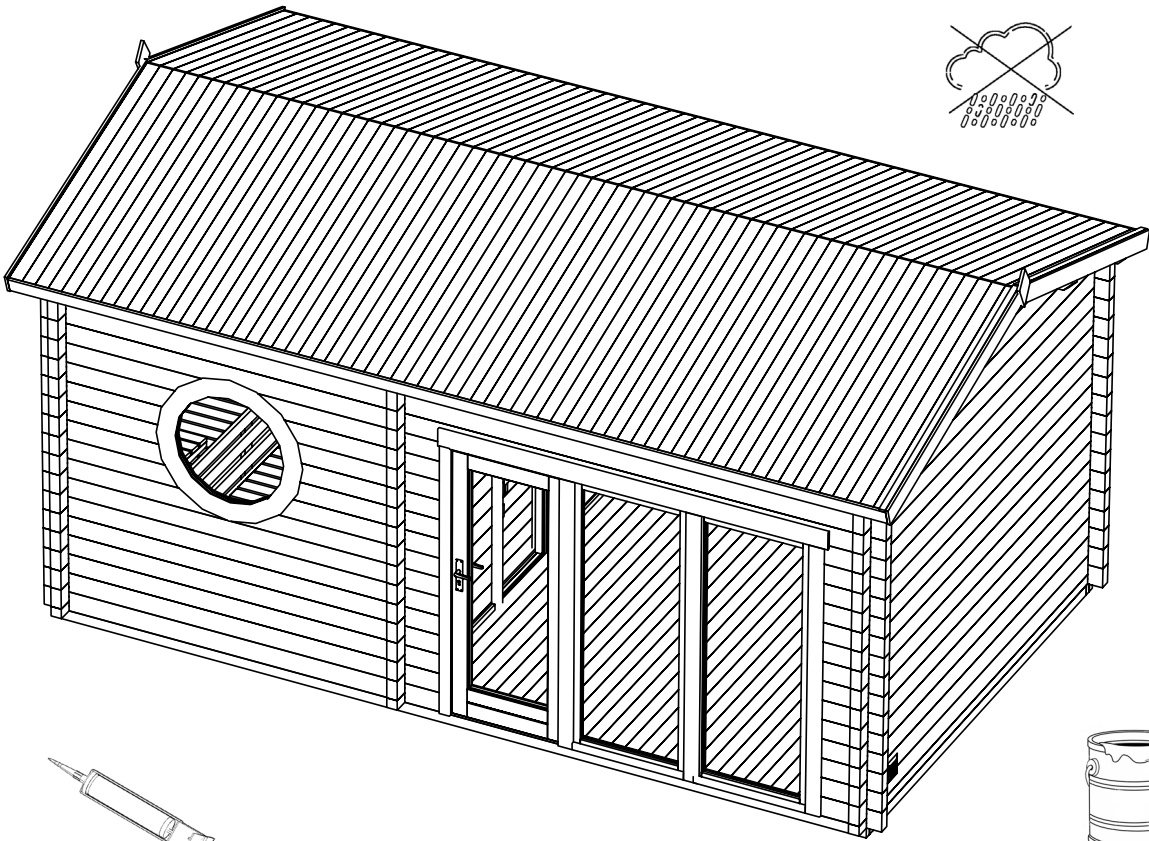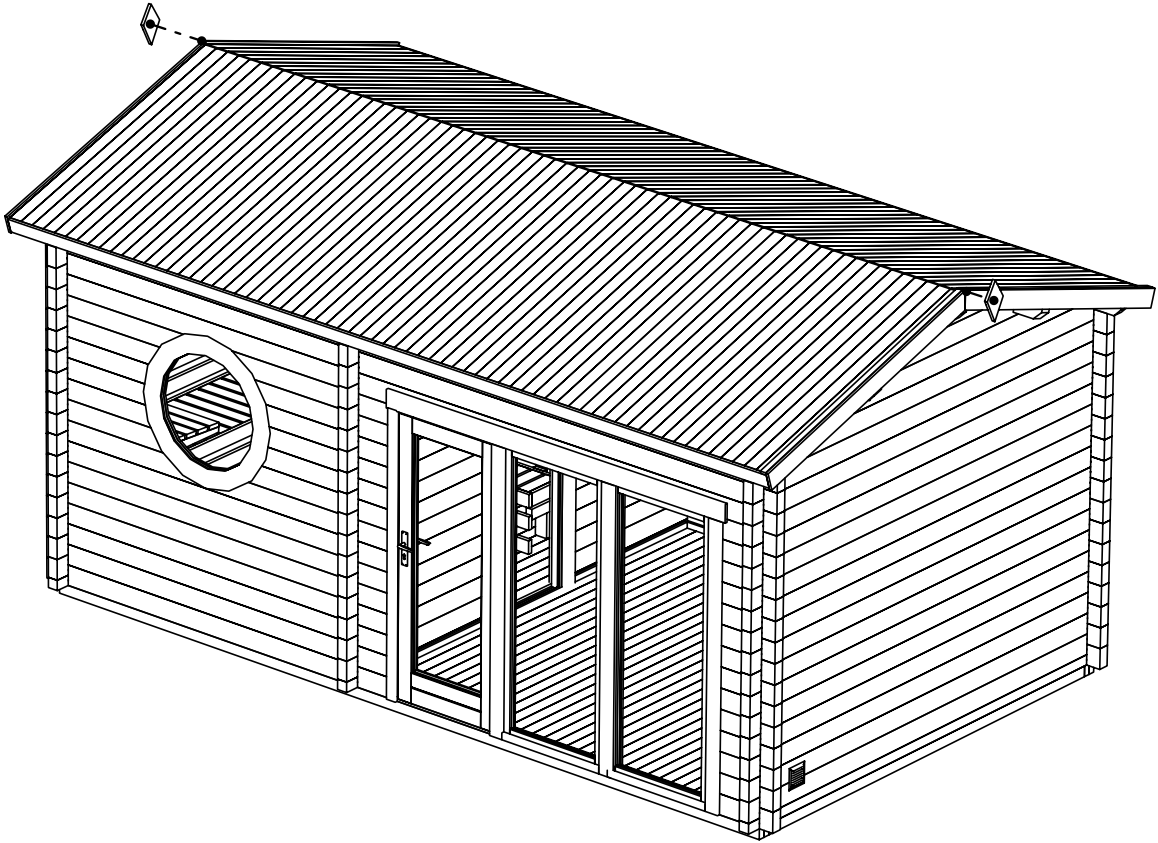





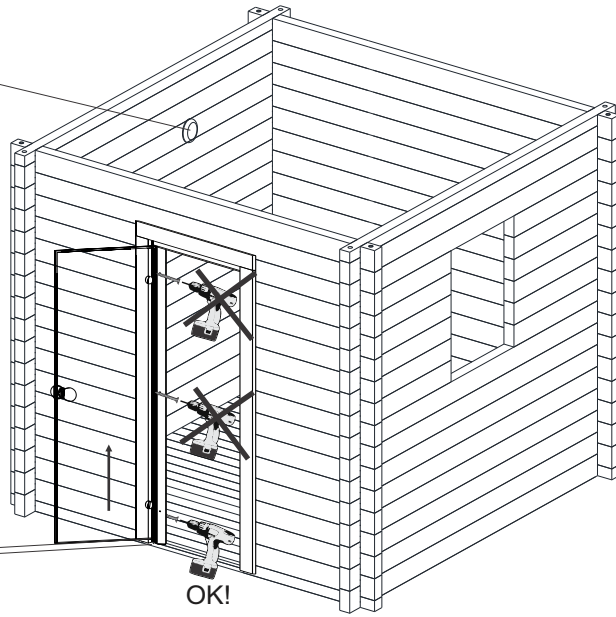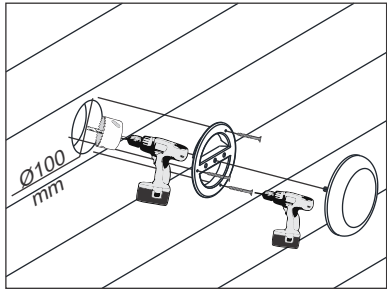





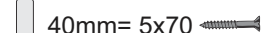

NB!


Min. 10mm  
Door opening angle max. 110°




OK!
























NB! Before roofing
















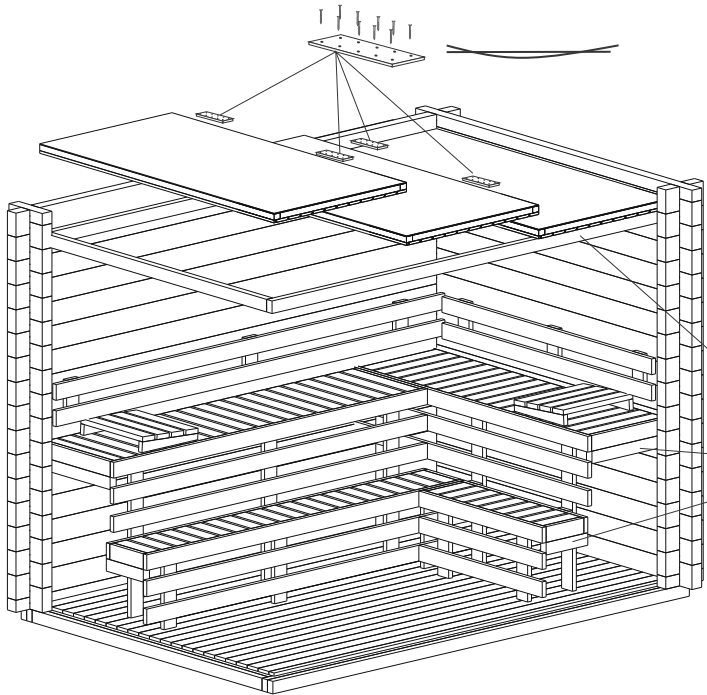

 
 
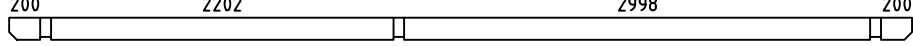


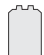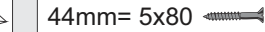-  58-70mm = 5x90
-  44mm = 5x80 
-  40mm = 5x70 

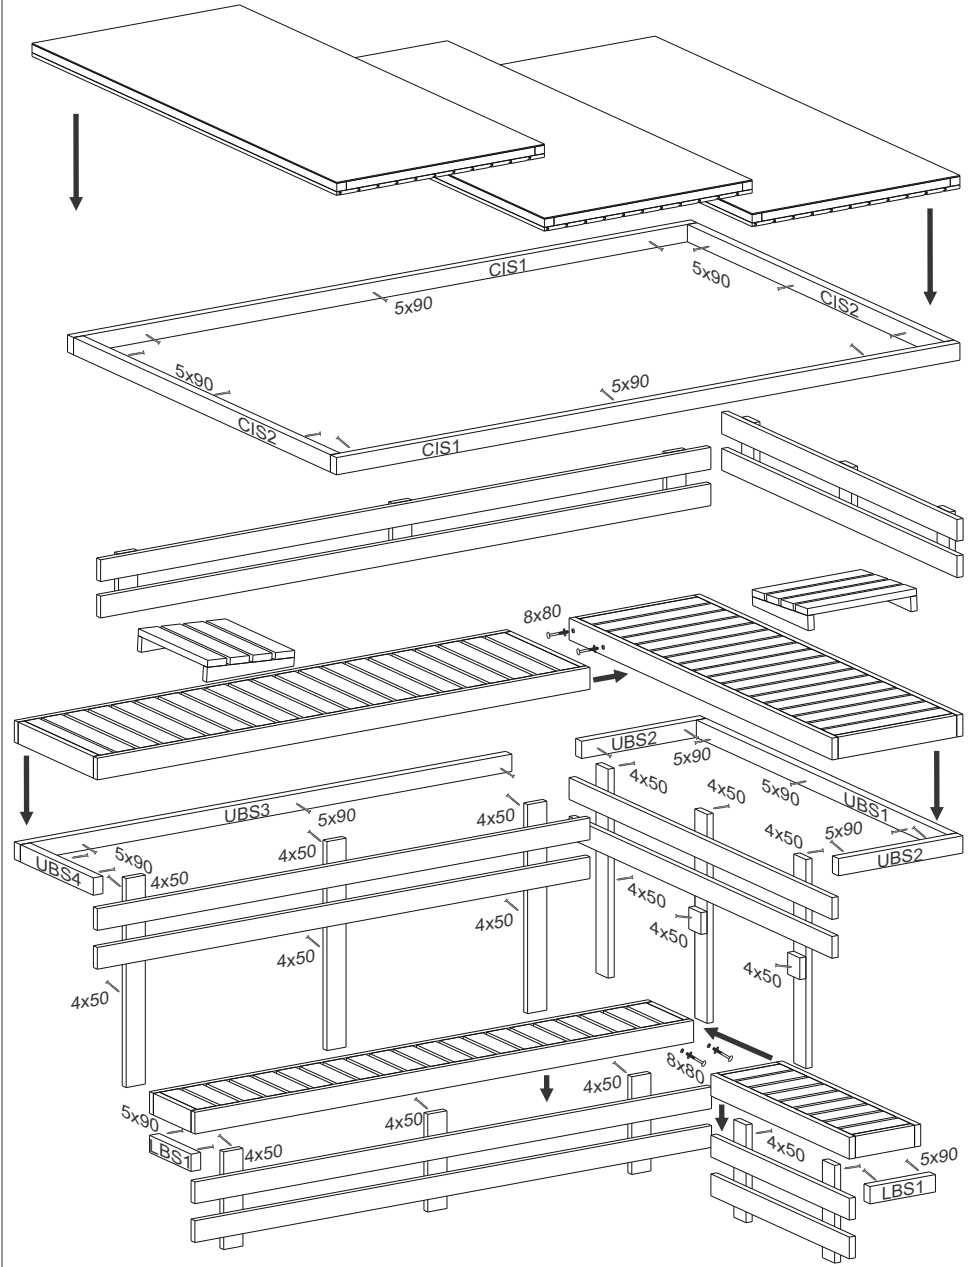

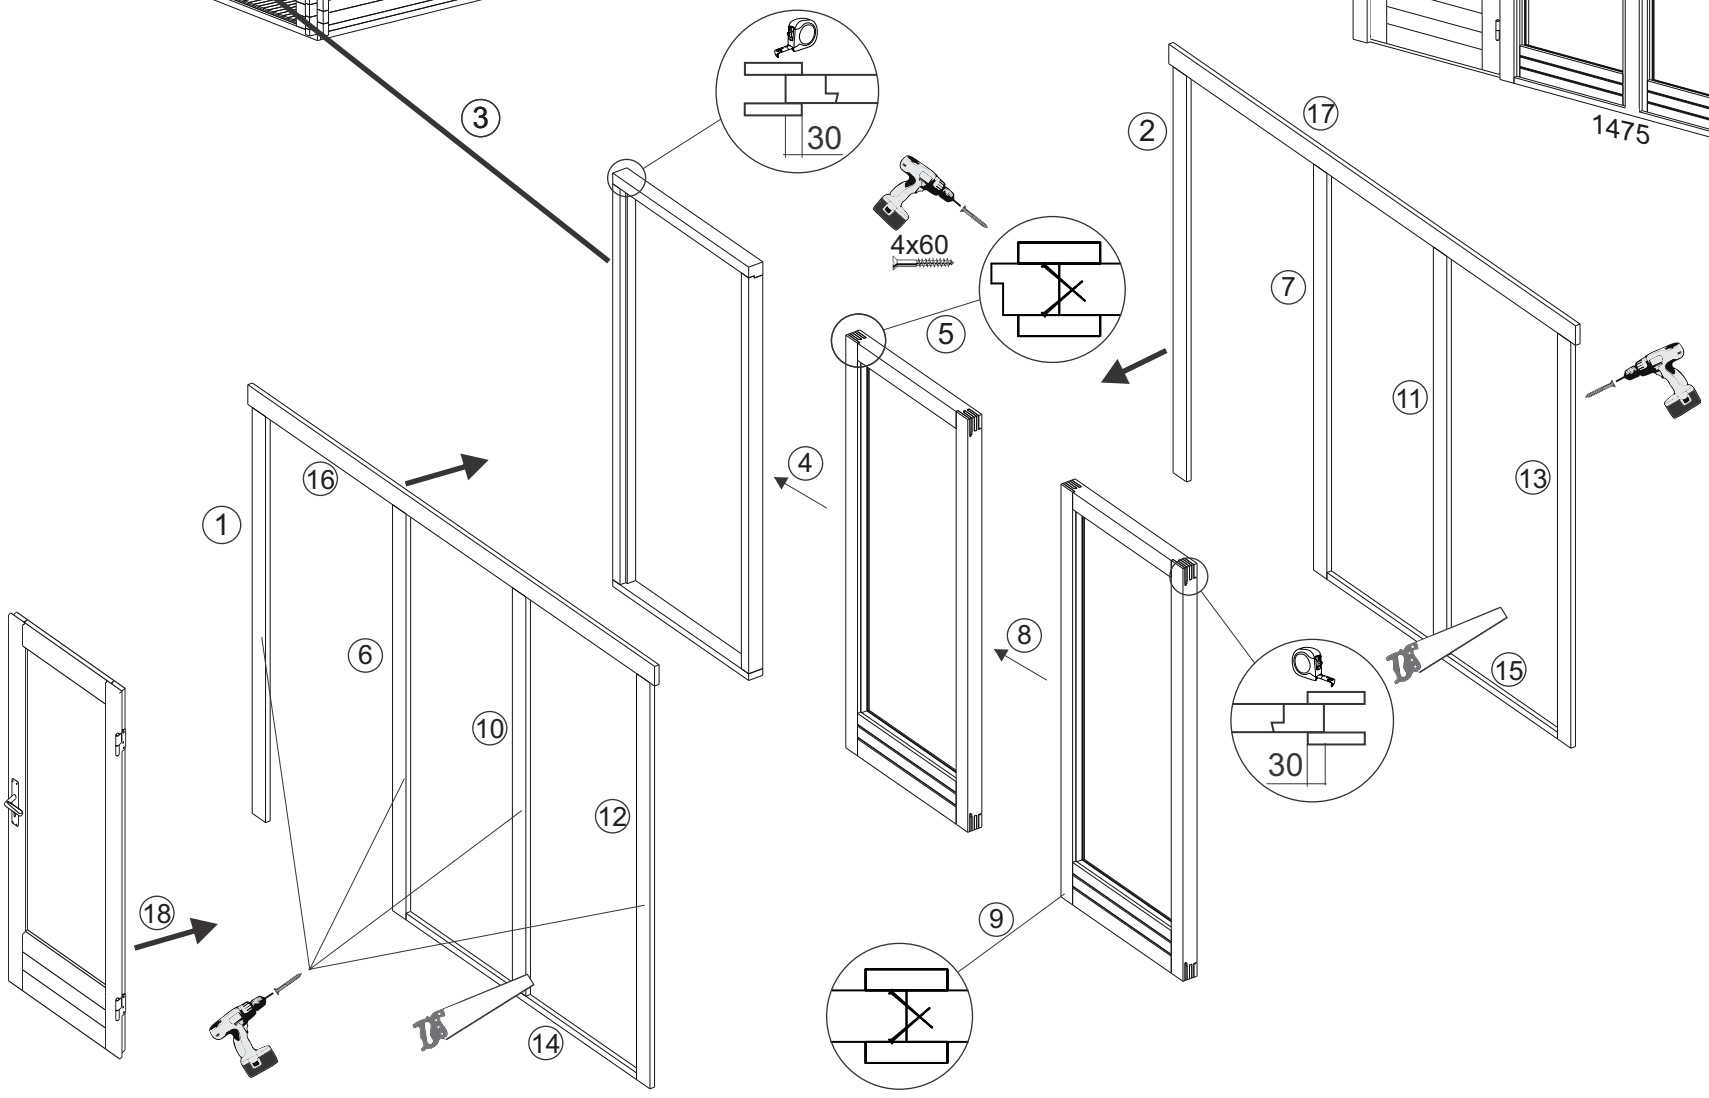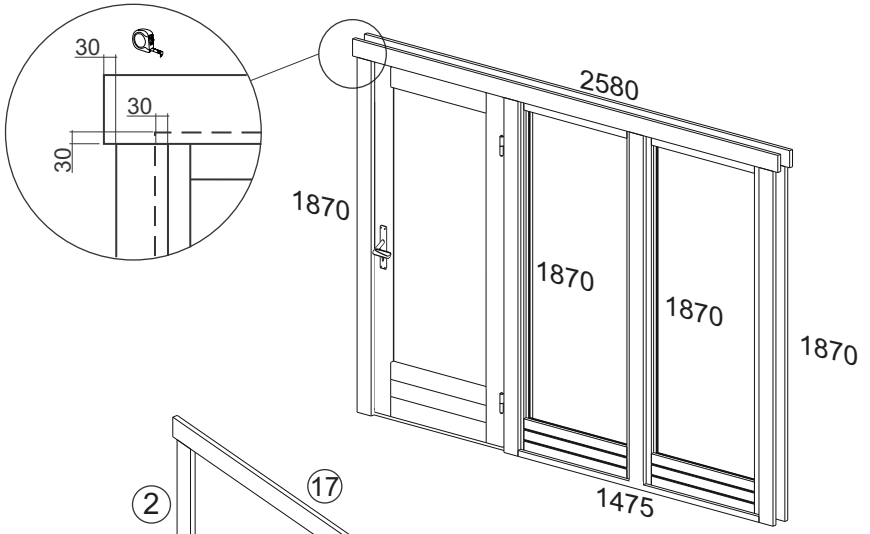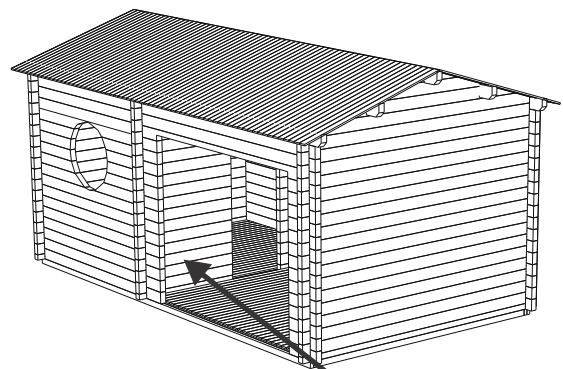

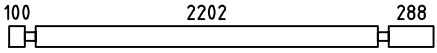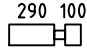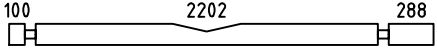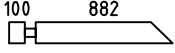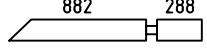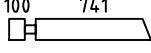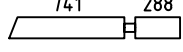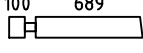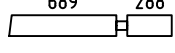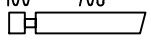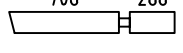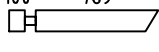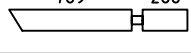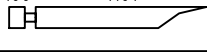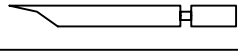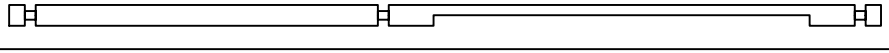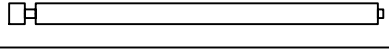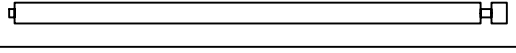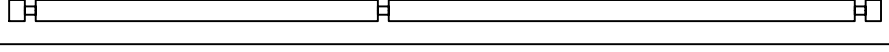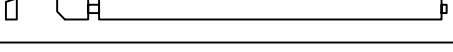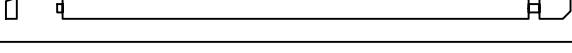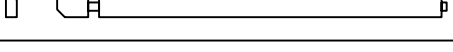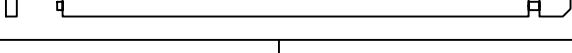
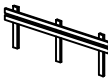
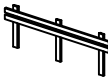

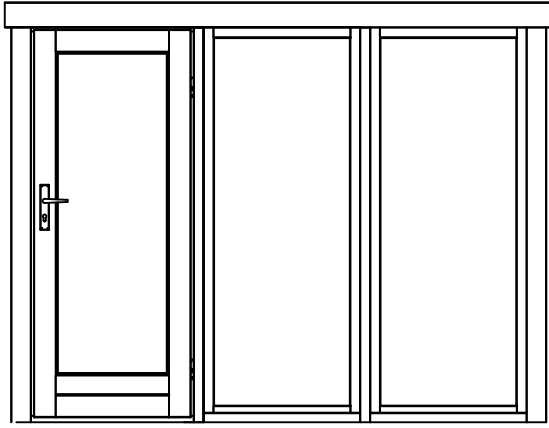


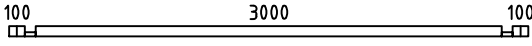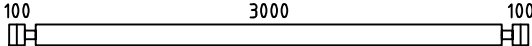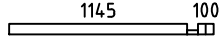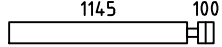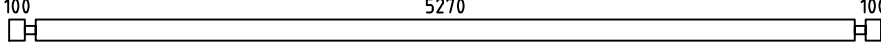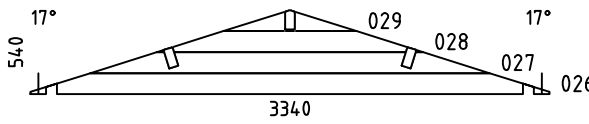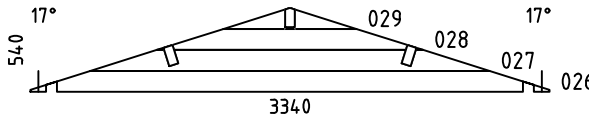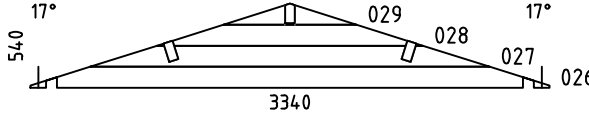        






Pos	Specification-Spezifikation-Specificatie-Nomenclature-Elementi-Especificacion Sauna Genf 70	Qty	Profile (mm)	Lenght (mm)	
001		7	70x135	2730	
002		14	70x135	460	
003		1	70x135	2730	
004		1	70x135	1052	
005		1	70x135	1240	
006		1	70x135	911	
007		1	70x135	1099	
008		1	70x135	859	
009		1	70x135	1047	
010		1	70x135	876	
011		1	70x135	1064	
012		1	70x135	959	
013		1	70x135	1147	
014		1	70x135	1271	
015		1	70x135	1459	
016		1	70x135	5610	
017		9	70x135	2407	
018		9	70x135	3203	
019		10	70x135	5610	
020		1	70x135	2507	
021		1	70x135	3303	
022		1	70x135	2507	
023		1	70x135	3303	
Code	GartenHaus GmbH	Material	File	Sauna Genf 70.dwg	Page


Pos	Specification-Spezifikation-Specificatie-Nomenclature-Elementi-Especificacion Sauna Genf 70	Qty	Profile (mm)	Lenght (mm)	
024		2	70x68	3340	
025		37	70x135	3340	
030		2	70x68	1315	
031		28	70x135	1315	
EXTRA		1	70x135	5610	
WA-1		1			
WB-1		1			
WC-1		1			
F2	FOUNDATION-FUNDAMENT-FONDATION-FONDAZIONE-VIGAS DE CIMENTACIÓN 	4	44x70	5410	
F1	FOUNDATION-FUNDAMENT-FONDATION-FONDAZIONE-VIGAS DE CIMENTACIÓN 	7	44x70	2964	
F4	FOUNDATION-FUNDAMENT-FONDATION-FONDAZIONE-VIGAS DE CIMENTACIÓN 	4	44x70	2949	
F3	FOUNDATION-FUNDAMENT-FONDATION-FONDAZIONE-VIGAS DE CIMENTACIÓN 	4	44x70	2153	
UBS1	UPPER BENCH SUPPORT-TRAGELEISTE-STEUNEN BAR-SUPPORT-SUPPORTO-SOPORTE 	1	44x70	2395	
UBS3	UPPER BENCH SUPPORT-TRAGELEISTE-STEUNEN BAR-SUPPORT-SUPPORTO-SOPORTE 	1	44x70	2114	
UBS2	UPPER BENCH SUPPORT-TRAGELEISTE-STEUNEN BAR-SUPPORT-SUPPORTO-SOPORTE 	2	44x70	570	
UBS4	UPPER BENCH SUPPORT-TRAGELEISTE-STEUNEN BAR-SUPPORT-SUPPORTO-SOPORTE 	1	44x70	555	
LBS1	LOWER BENCH SUPPORT-TRAGELEISTE-STEUNEN BAR-SUPPORT-SUPPORTO-SOPORTE 	2	44x70	270	
CIS1	CEILING INSULATION SUPPORT-TRAGELEISTE-STEUNEN BAR-SUPPORT-SUPPORTO-SOPORTE 	2	44x70	2912	
CIS2	CEILING INSULATION SUPPORT-TRAGELEISTE-STEUNEN BAR-SUPPORT-SUPPORTO-SOPORTE 	2	44x70	2200	
PL1	PURLIN-DAKBALK-DACHPFETTE-PANNE-ARCARECCIO-CORREA 2202 2998 	2	70x144	5810	
Code	GartenHaus GmbH	Material	File	Sauna Genf 70.dwg	Page

Pos	Specification-Spezifikation-Specificatie-Nomenclature-Elementi-Especificacion Sauna Genf 70	Qty	Profile (mm)	Lenght (mm)
PL2	PURLIN-DAKBALK-DACHPFETTE-PANNE-ARCARECCIO-CORREA 2202 2998 200	1	70x144	5810
F-1	Floor board-Fussbodenbrett-Vloerplank-Lame de plancher-Tavola pavimento-Tabla de suelo	59+1 46+1	88x18 114x18	2990
R-1	Roof board-Dachbrett-Dakplank-Volige-Tavola tetto-Tabla de tejado	134 102	88x18 114x18	1860
FLB-1	Floor beading 3000-Fussbodenleiste-Plinten-Moulure de finition-Listello pavimento-Liston de suelo	8	18x40	24rmt.
GB-1	Gable board 95-Giebelblende-Gevelplank-Planche de rive-Tavola di bordo-Tabla de borde	2	18x95	5810
GB-1	Gable board 120-Giebelblende-Gevelplank-Planche de rive-Tavola di bordo-Tabla de borde	4	18x120	1900
RL-1	Roofing lath 3000-Giebelleiste-Gevellijst-Latte de rive-Listello di bordo-Listones de borde	8	18x40	24rmt.
TSB1	Threaded steel bar kit-Gewindestange satz-Draadstang set-Kit de tiges filettées-Kit barra filettata-Kit barra roscada	6	"14	2430
	Backrest 2-Rückenlehne-Rugleuning-Dossier-Schienale-Respaldo	1	235x2000	
	Backrest-Rückenlehne-Rugleuning-Dossier-Schienale-Respaldo	1	235x2800	
	Bracket 140x40-Lochplatte-Gatenplaat-Connecteur métallique-Piastre forate-Placas perforadas	4	140x40	
CI	Ceiling Insulation-Deckelsolation-Plafondisolatie-Isolation du plafond-Isolamento del soffitto-Aislamiento de techo	3	997x2190	
D	Diamond	2		
	Door kit-Tür satz-Deur set-Kit porte-Kit porta-Kit para puerta	1		
	Headrest-Kopfstütze-Hoofdsteun-Appui-tête-Poggiatesta-Reposacabezas	2	395x395	
	Heater guard-Heizungsschutz-Verwarmingsbescherming-Protection de radiateur-Protezione del riscaldatore-Protector de calentador	1	562x602	
	Lower Bench-Untere Bank-Onderbank-Banc inférieur-Banco inferiore-Banco inferior	1	300x1300	
	Lower Bench-Untere Bank-Onderbank-Banc inférieur-Banco inferiore-Banco inferior	1	300x2400	
	Lower bench face-Bank unterstützung-Bankje ondersteuning-Dossier banc-Banco schienale-Banco respaldo	1	395x1300	
	Lower bench face-Bank unterstützung-Bankje ondersteuning-Dossier banc-Banco schienale-Banco respaldo	1	395x2400	
	Nail 1.8x40-Nagel-Spijker-Clou-Chiodo-Clavo	820	1.8x40	
R8x80	Round head bolt kit 8x80-Schloßschraube-Slotbout-Boulon tête ronde-Bulloni testa tonda-Tornillo cabeza redonda	4	8x80	
	Sauna ventilation kit-Außengitter-Schoepenrooster-Panneau de ventilation-Griglia di ventilazione-Rejilla de ventilacion	1		
Code	GartenHaus GmbH	Material	File	Sauna Genf 70.dwg
				Page


Pos	Specification-Spezifikation-Specificatie-Nomenclature-Elementi-Especificacion Sauna Genf 70		Qty	Profile (mm)	Lenght (mm)
S4x50	Screw 4x50-Schraube-Schroef-Vis-Vite-Tornillo		50	4x50	
S5x90	Screw 5x90-Schraube-Schroef-Vis-Vite-Tornillo		35	5x90	
S6x120	Screw 6x120-Schraube-Schroef-Vis-Vite-Tornillo		40	6x120	
	Upper bench 2-Obere Bank-Bovenbank-Banc supérieur-Banco superiore-Banco superior		1	600x2200	
	Upper bench-Obere Bank-Bovenbank-Banc supérieur-Banco superiore-Banco superior		1	600x2400	
	Upper bench face-Bank unterstützung-Bankje ondersteuning-Dossier banc-Banco schienale-Banco respaldo		1	845x2200	
	Upper bench face-Bank unterstützung-Bankje ondersteuning-Dossier banc-Banco schienale-Banco respaldo		1	845x2400	
	Ventilation panel kit-Außengitter-Schoepenrooster-Panneau de ventilation-Griglia di ventilazione-Rejilla de ventilacion		1		
	<p>DOOR 800x1900      WINDOW 800x1900      WINDOW 800x1900</p> <p>SD08 F 800x1900-70 ISO R + W0 F 800x1900-70 ISO +      W0 F 800x1900-70 ISO</p> 		1+1+1		
	Window trim board		2	28x43	1475
	Window trim board		4	28x43	1870
	Window trim board		4	28x95	1870
	Window trim board		2	28x95	2580
S4x60	Screw 4x60-Schraube-Schroef-Vis-Vite-Tornillo		50	4x60	
Code	GartenHaus GmbH	Material	File	Sauna Genf 70.dwg	Page






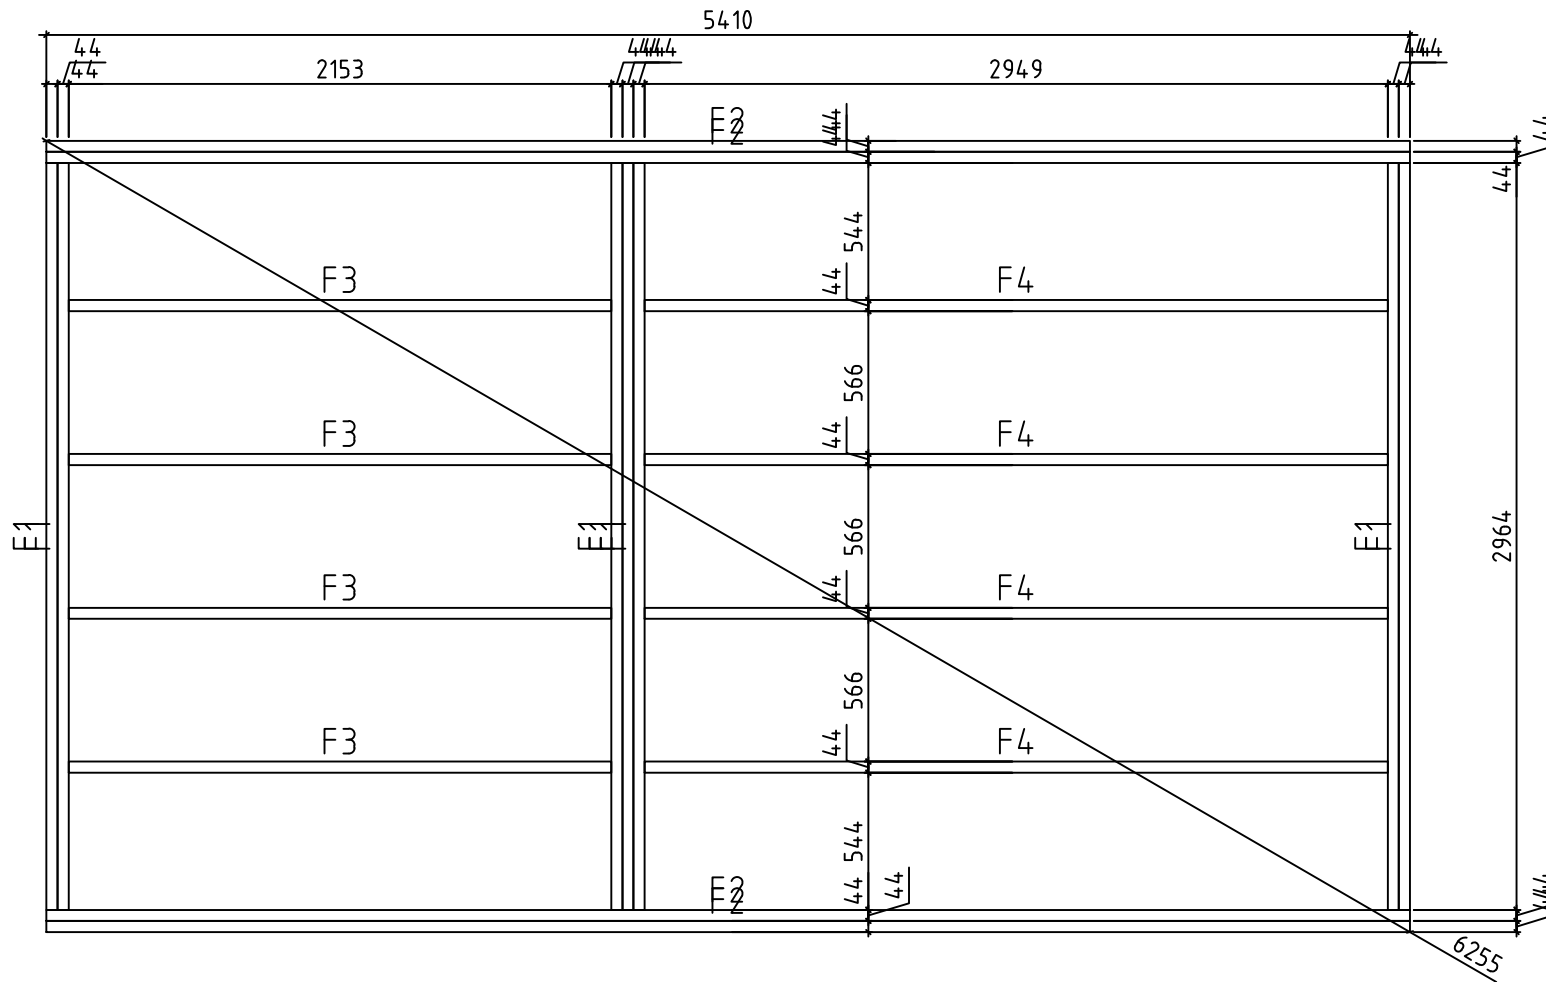


0 0.5m 1.0m 2.0m


Model	Sauna Genf 70	Drawing	FOUNDATION	Page
	Drawn by	J.S	Material	70x135
	Date	03.04.2024	File	Sauna Genf 70.dwg
			Scale	1:30

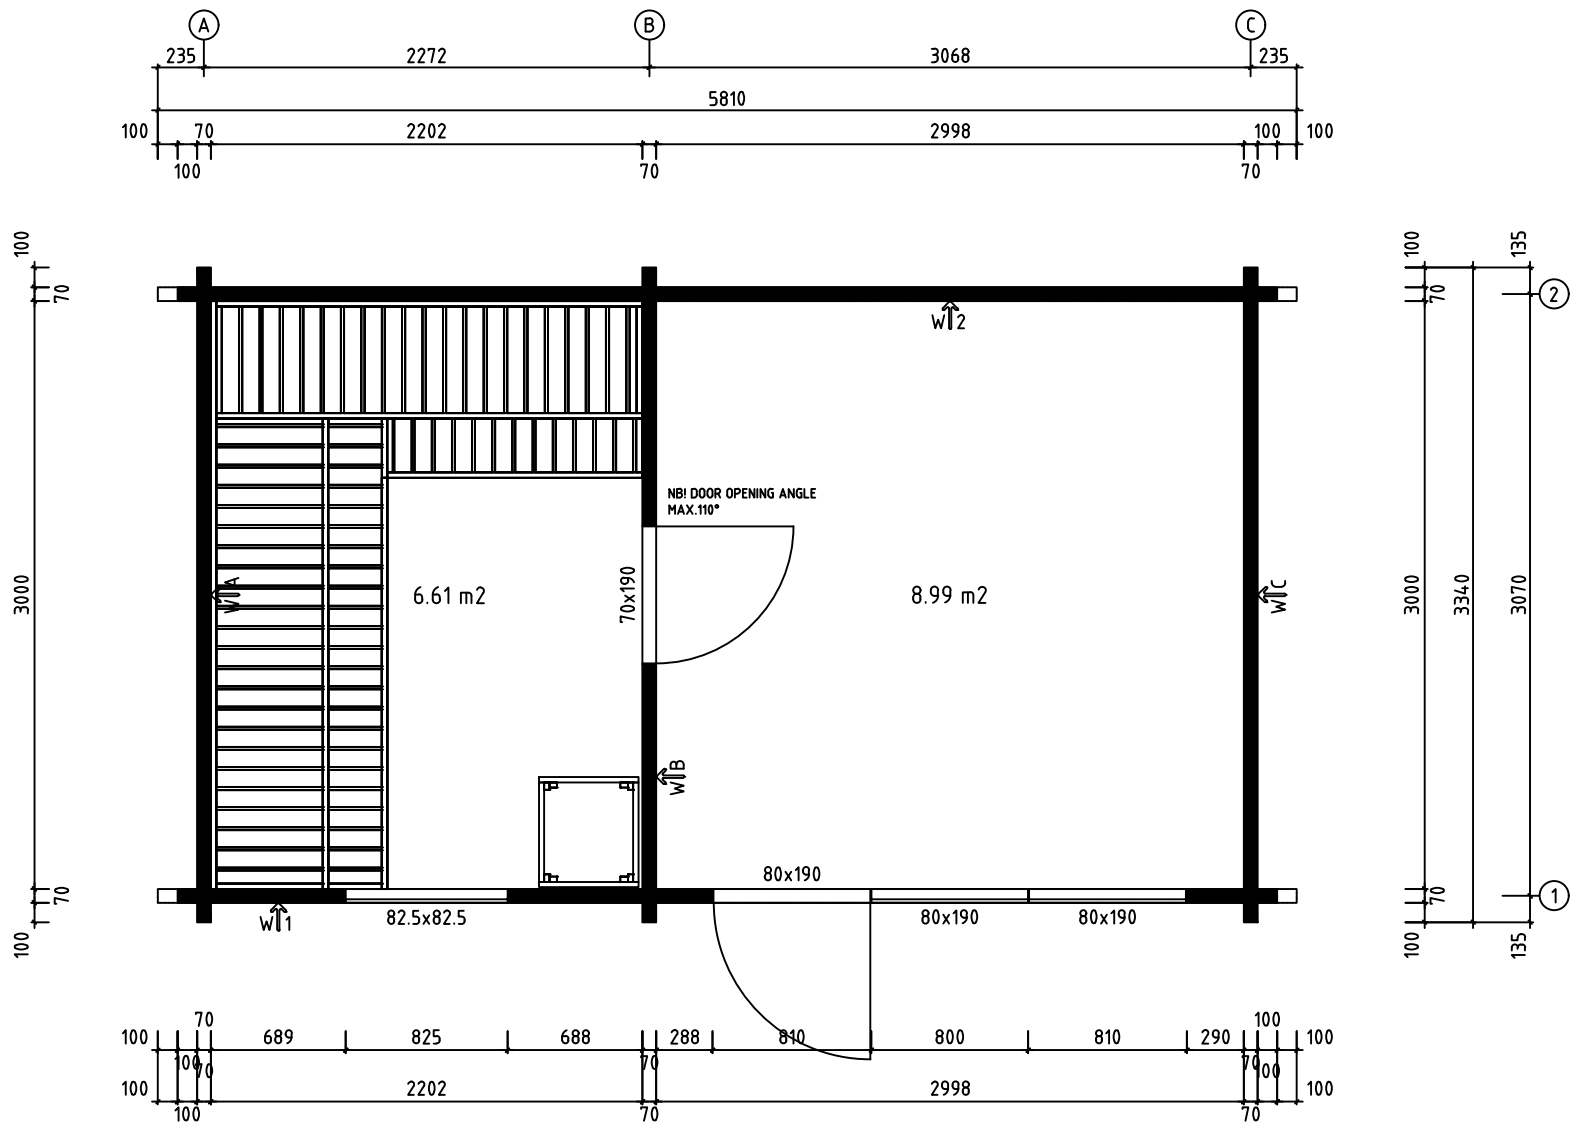


Model Sauna Genf 70		Drawing PLAN		Page
		Drawn by J.S	Material 70x135	Scale 1:30
		Date 03.04.2024	File Sauna Genf 70.dwg	

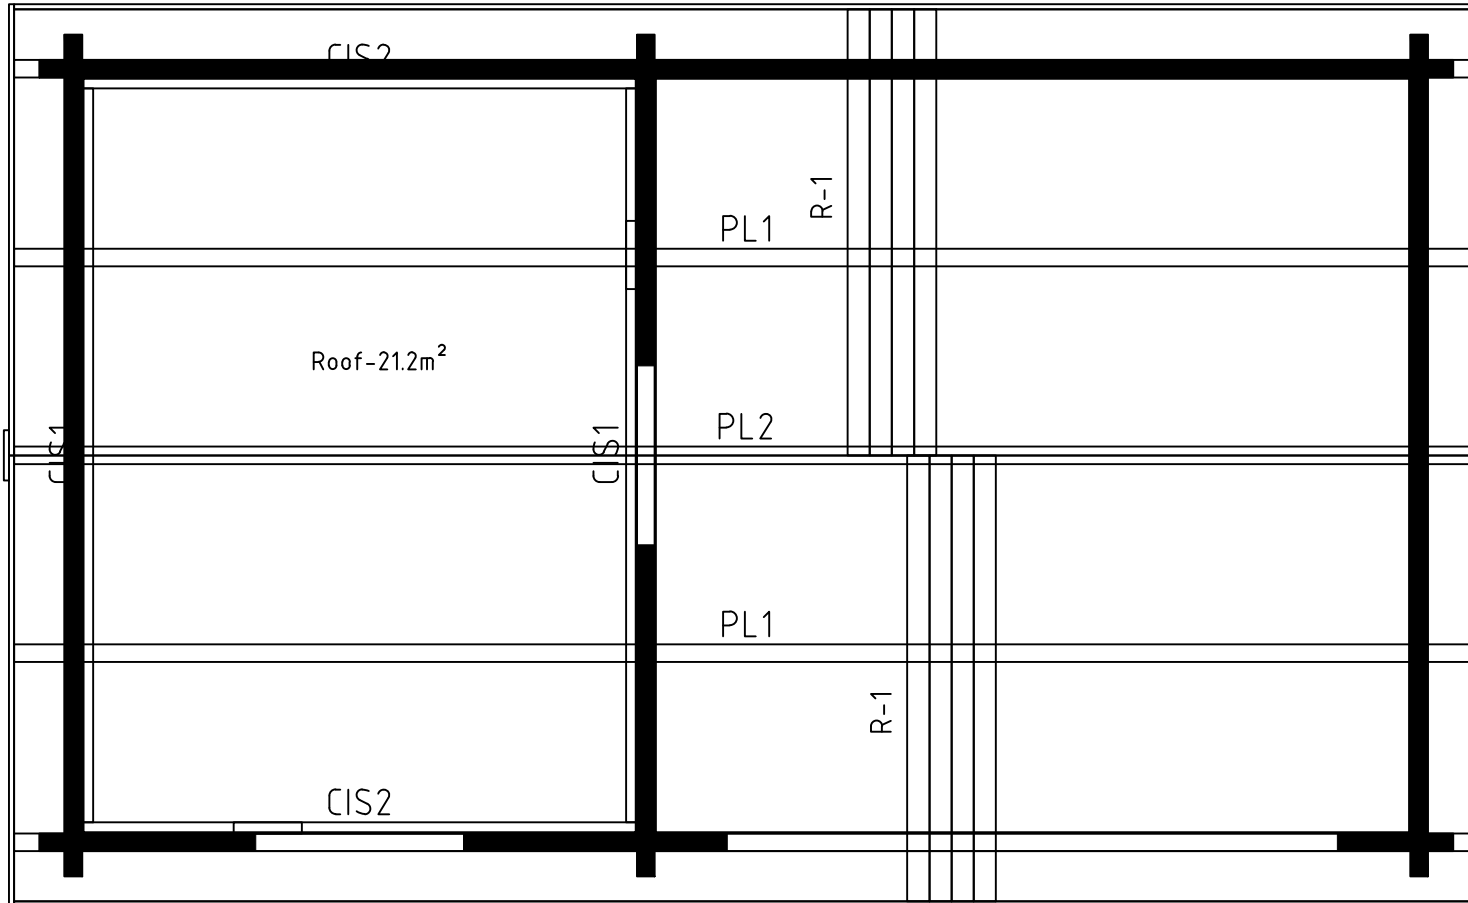


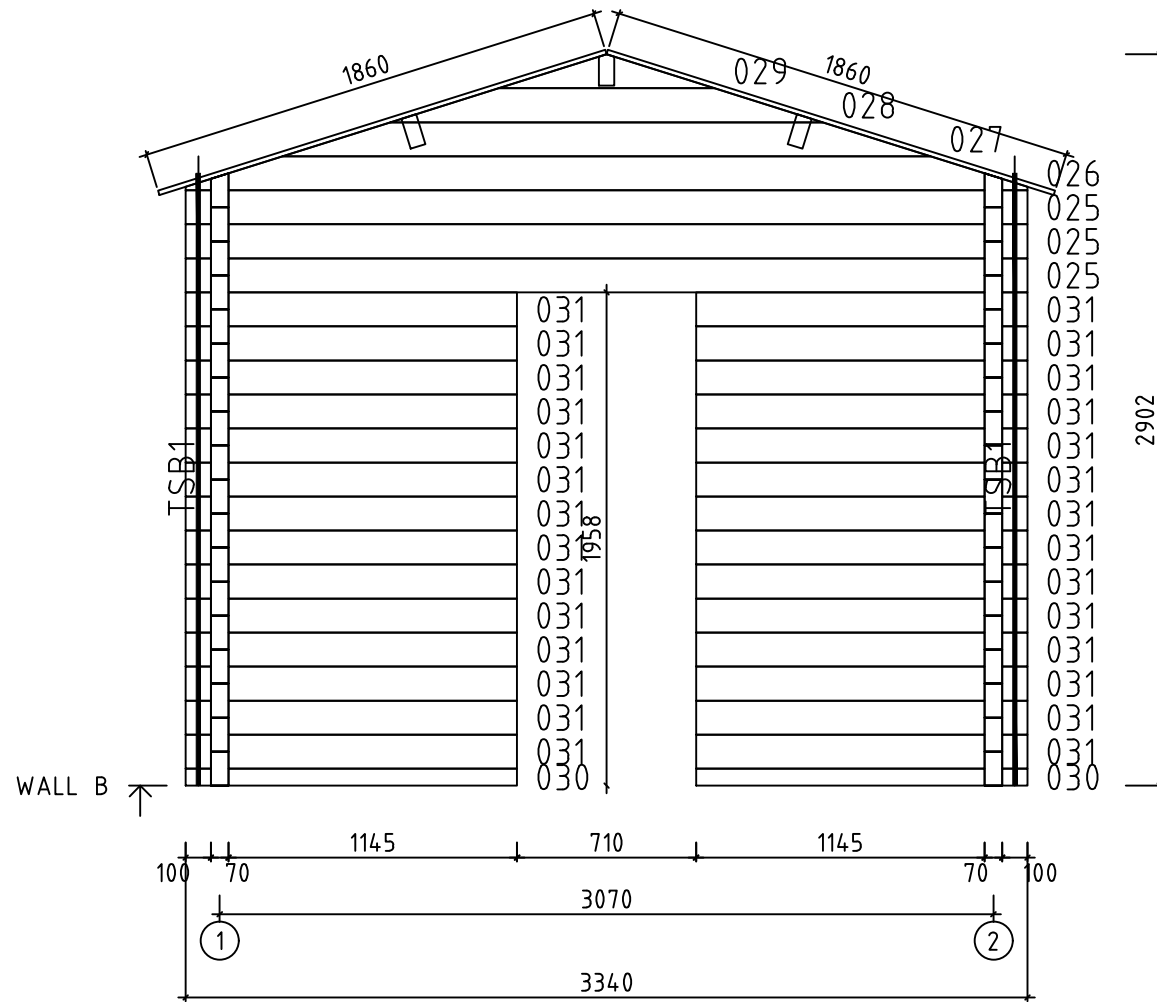
0 0.5m 1.0m 2.0m

Model	Sauna Genf 70	Drawing	ROOF	Page
	Drawn by	J.S	Material	70x135
	Date	03.04.2024	File	Sauna Genf 70.dwg
			Scale	1:30

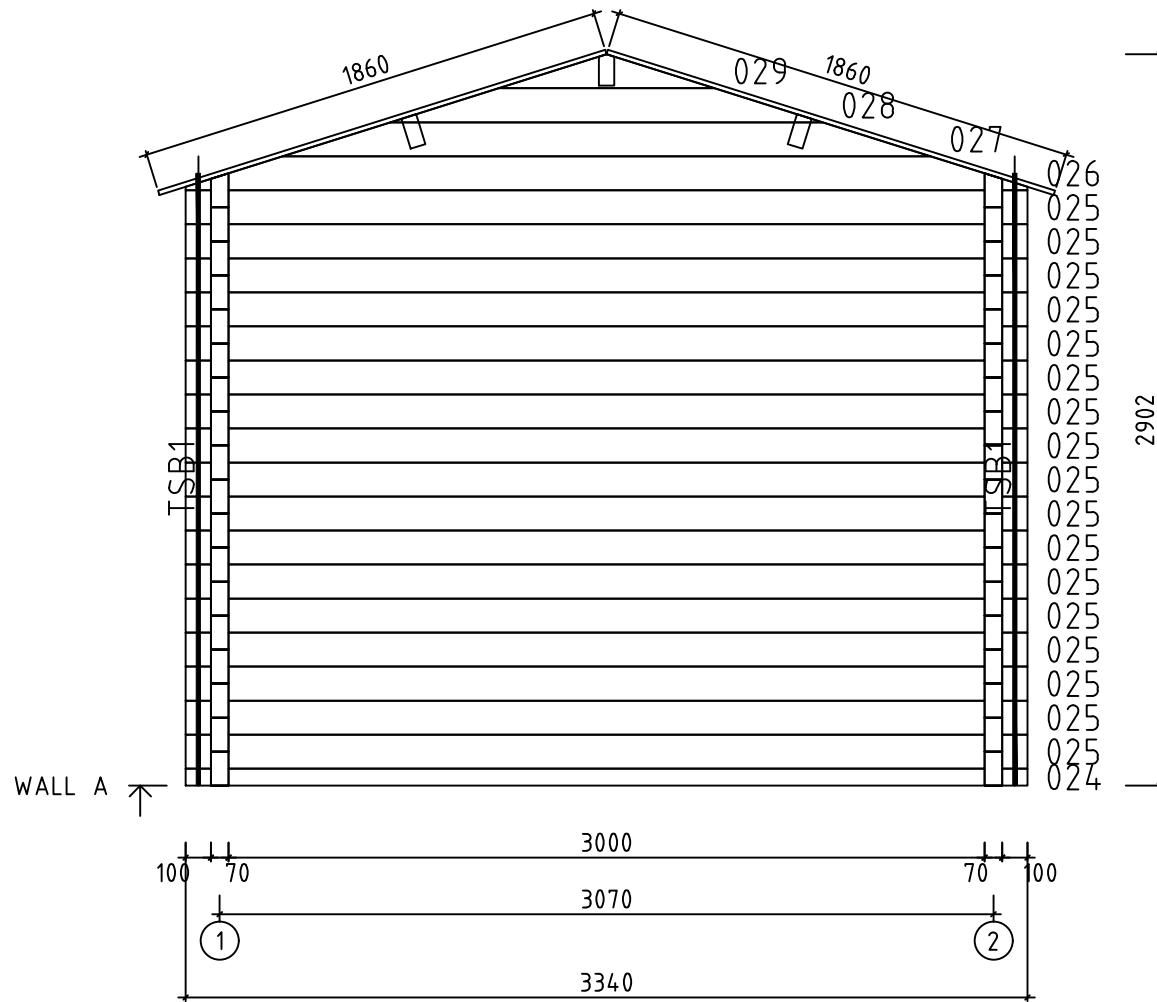


0 0.5m 1.0m 2.0m


Model	Sauna Genf 70		Drawing	WALL A		Page	3	
	Drawn by	J.S	Material	7x13.5		Scale	1:30	
	Date	03.04.2024		File	Sauna Genf 70.dwg			




0 0.5m 1.0m 2.0m



Model	Sauna Genf 70	Drawing	WALL B	Page	4	
	Drawn by	J.S	Material	7x13.5	Scale	1:30
	Date	03.04.2024	File	Sauna Genf 70.dwg		



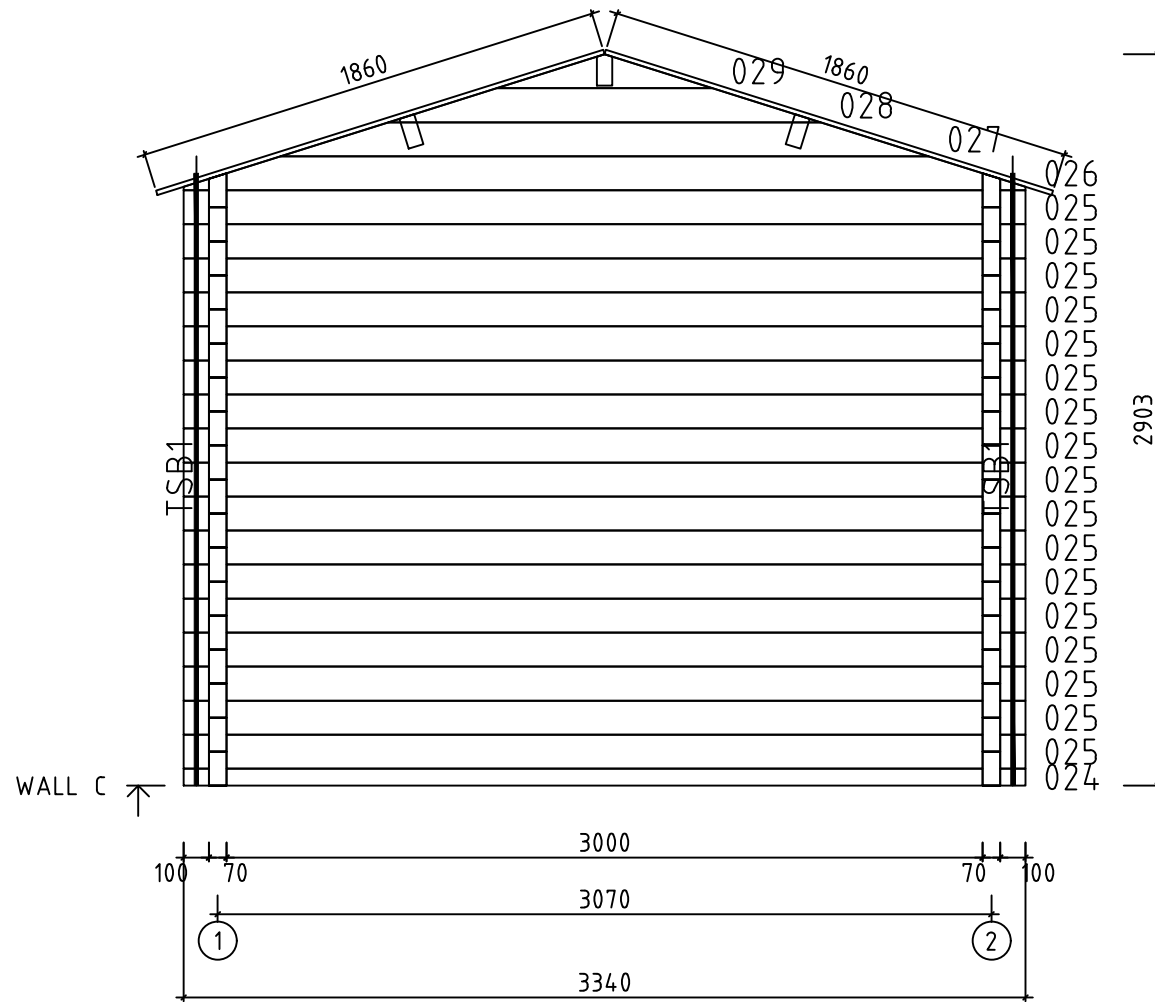


0 0.5m 1.0m 2.0m


Model	Sauna Genf 70		Drawing	WALL C		Page	5
	Drawn by	J.S	Material	7x13.5		Scale	1:30
	Date	03.04.2024	File	Sauna Genf 70.dwg			

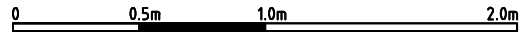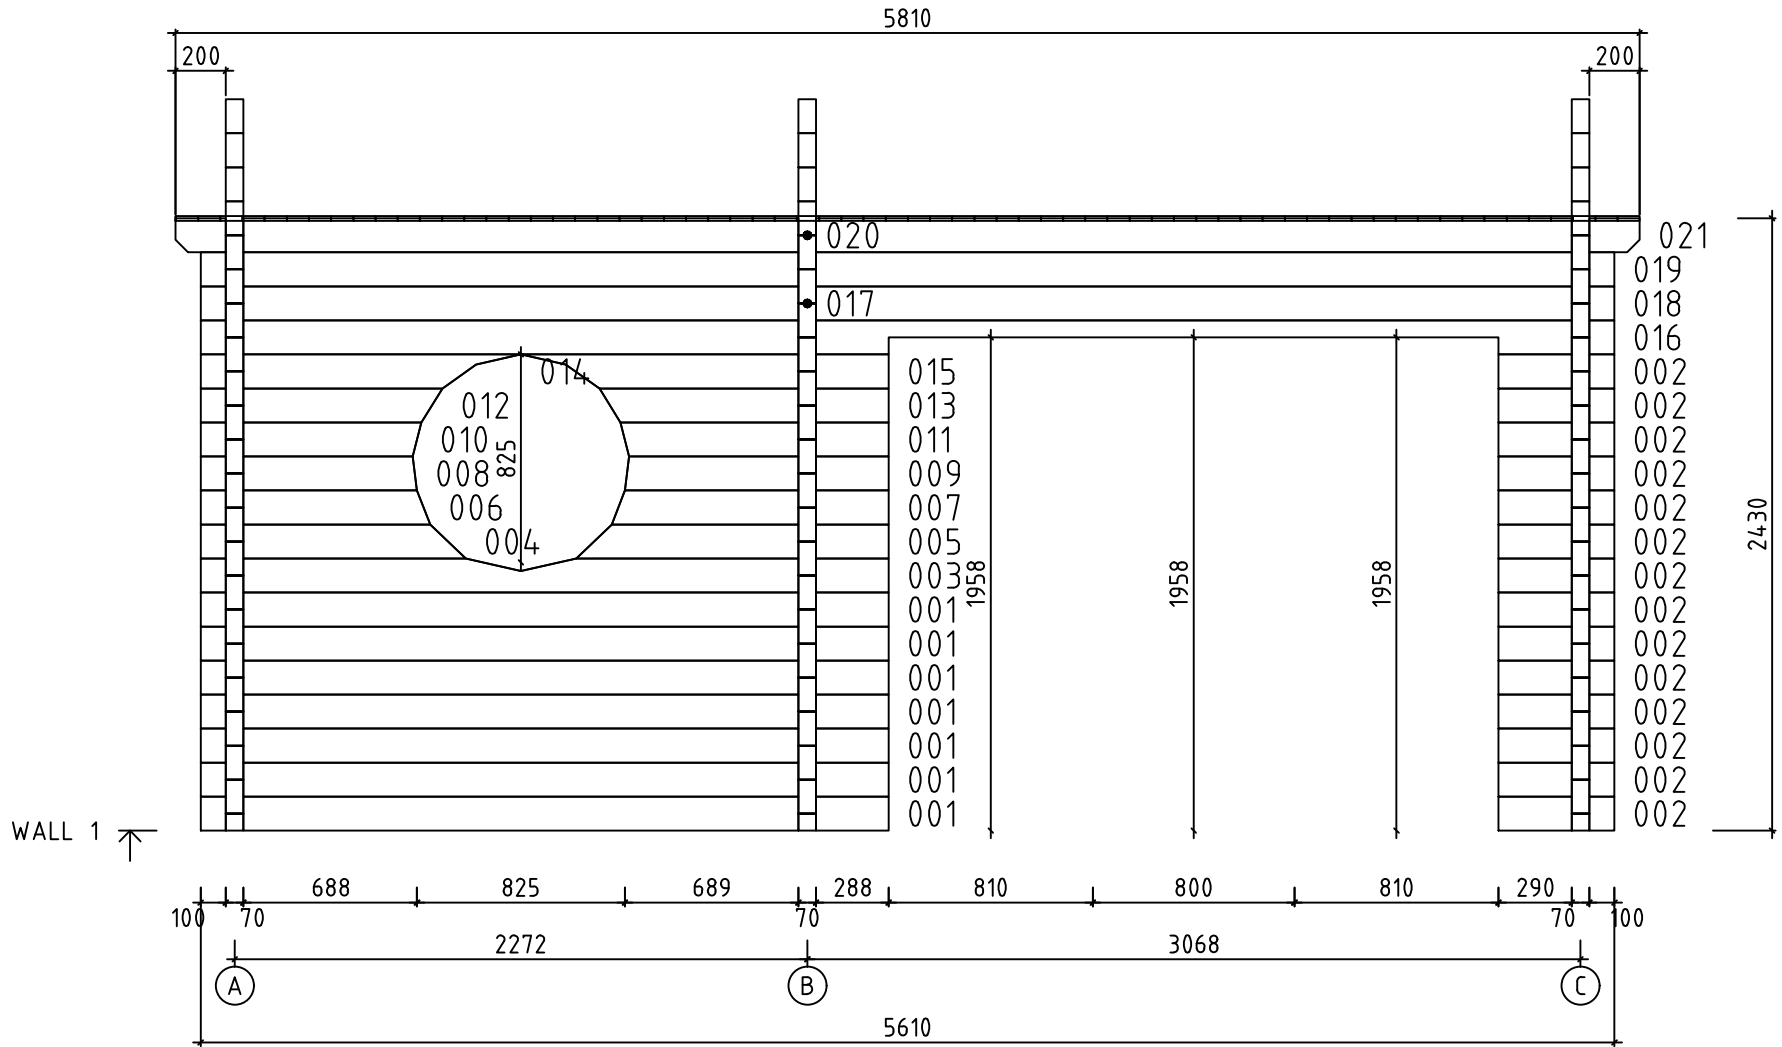

Model Sauna Genf 70		Drawing WALL 1	Page 6
	Drawn by J.S	Material 7x13.5	Scale 1:30
	Date 03.04.2024	File Sauna Genf 70.dwg	

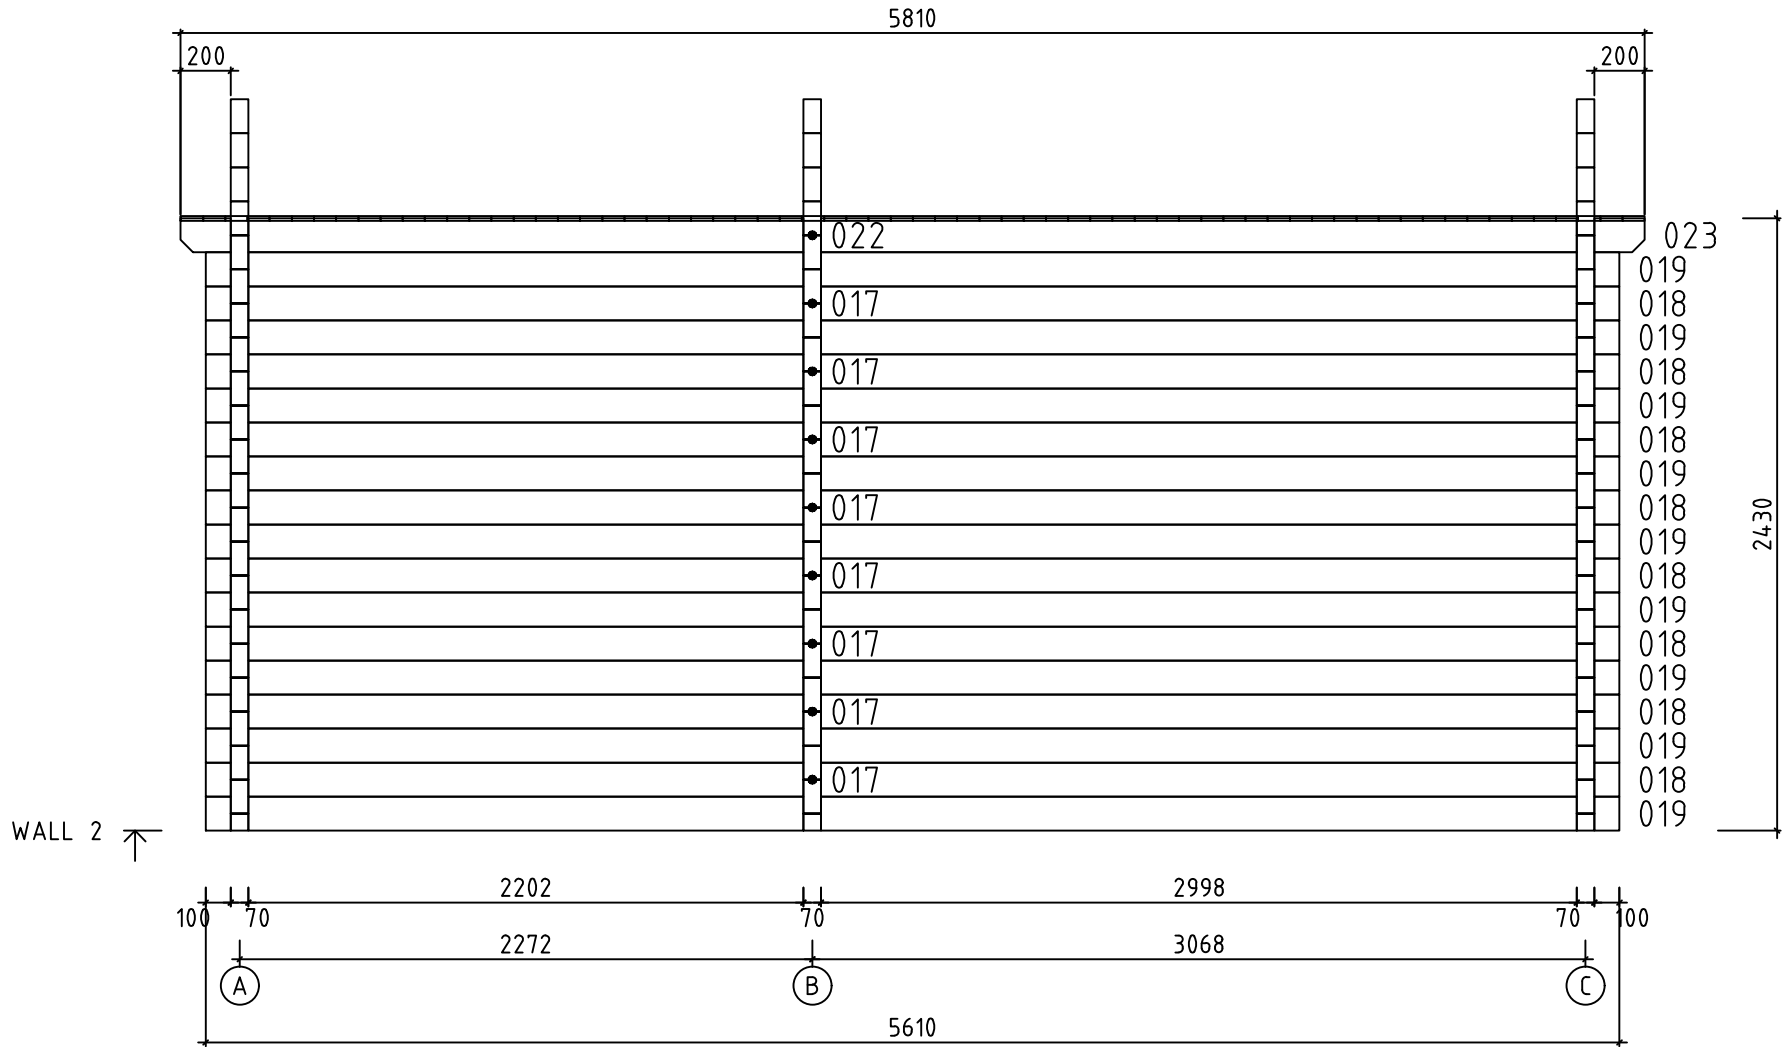

0 0.5m 1.0m 2.0m

Model	Sauna Genf 70	Drawing	WALL 2	Page	7	
	Drawn by	J.S	Material	7x13.5	Scale	1:30
	Date	03.04.2024	File	Sauna Genf 70.dwg		