
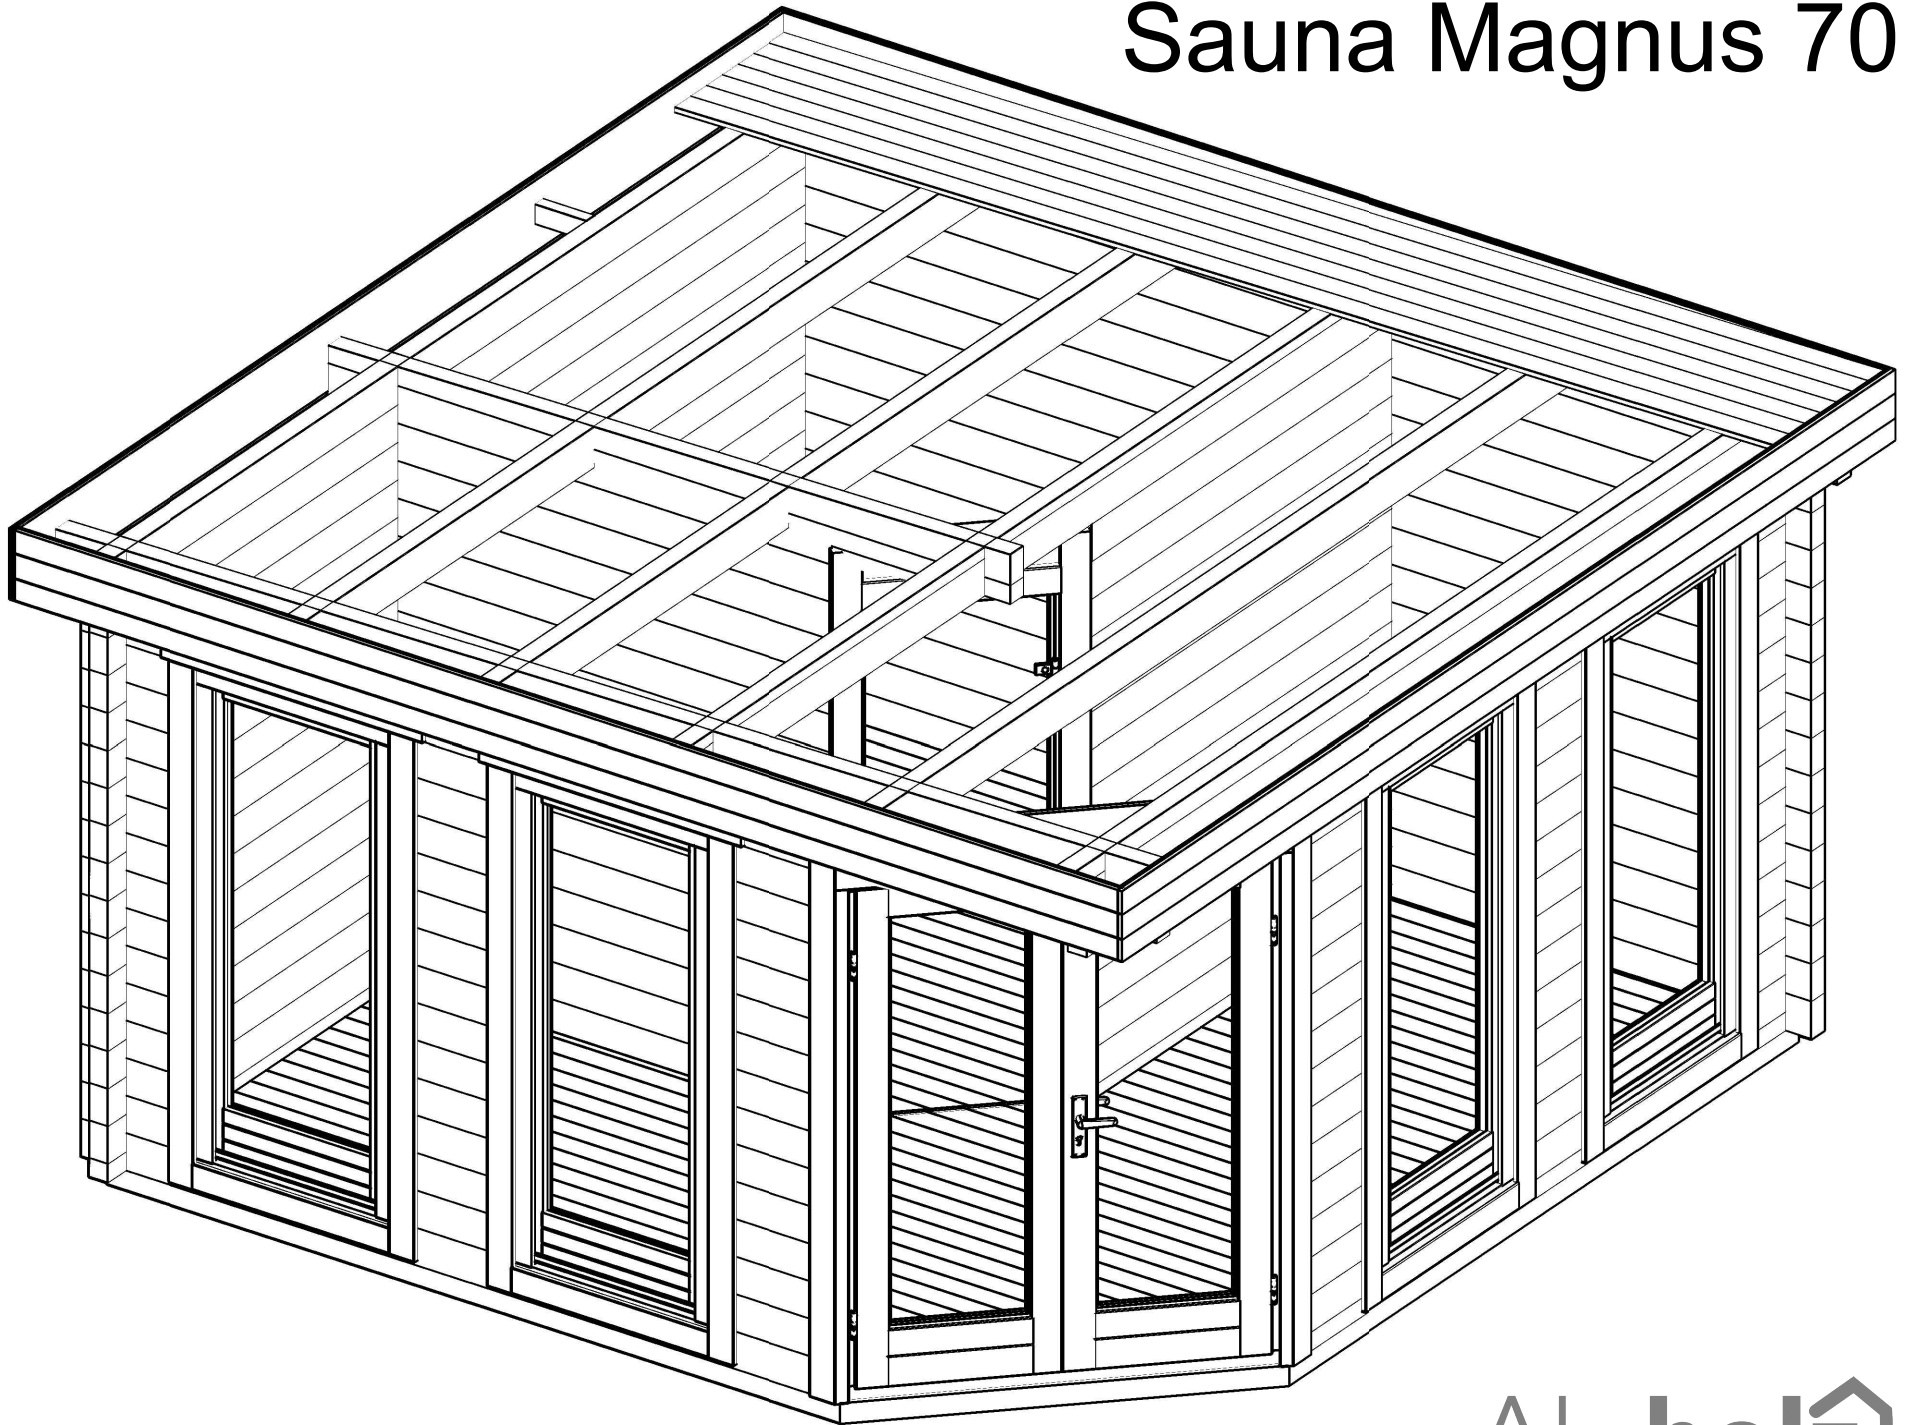
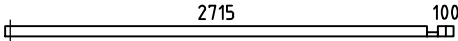
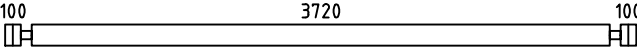
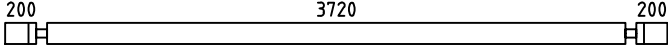
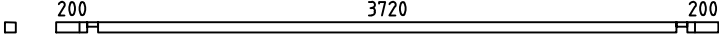
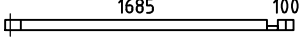
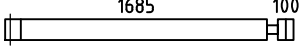
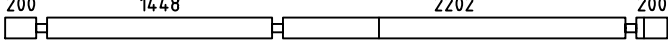
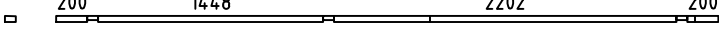
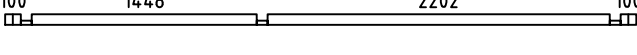
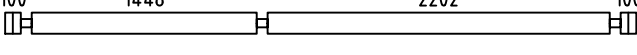
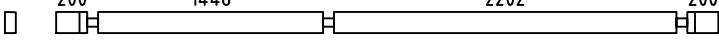
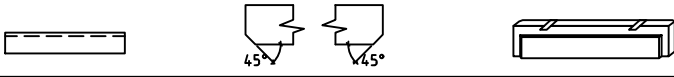
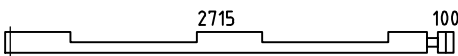
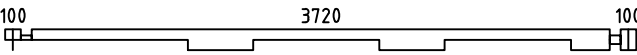
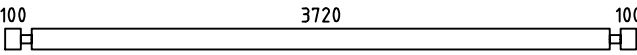
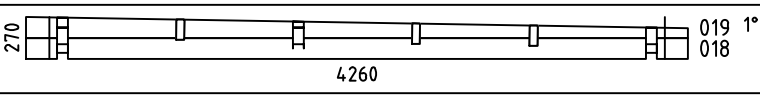
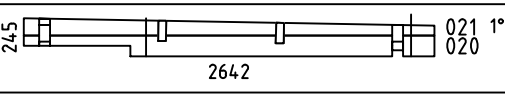
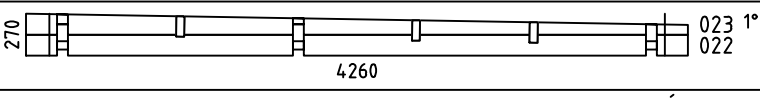
 
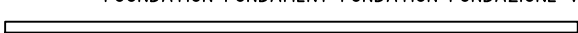
 
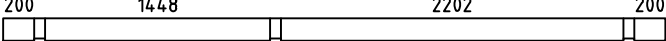
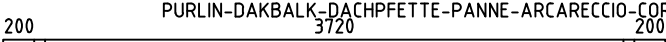
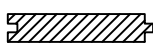
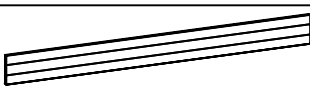
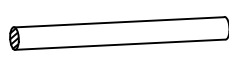
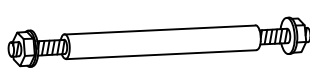
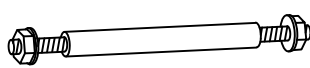
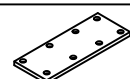
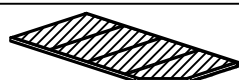
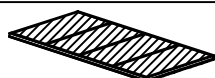
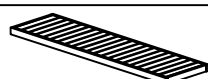
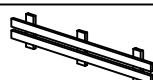







Sauna Magnus 70








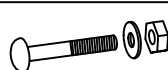


Pos	Specification-Spezifikation-Specificatie-Nomenclature-Elementi-Especificación Sauna Magnus 70	Qty	Profile (mm)	Length (mm)
001		1	70x68	2885
002		27	70x135	420
003		27	70x135	420
004		27	70x135	420
005		1	70x135	4060
006		1	70x135	4260
007		1	70x64	4260
008		1	70x68	1855
009		30	70x135	1855
010		1	70x135	4260
011		1	70x38	4260
012		1	70x68	4060
013		30	70x135	4060
014		1	70x135	4260
015		1	70x135	770
016		1	70x135	2885
017		1	70x135	4060
EXTRA		1	70x135	4060
WA-1		1		
WB-1		1		
WC-1		1		
F3	FOUNDATION-FUNDAMENT-FONDATION-FONDAZIONE-VIGAS DE CIMENTACIÓN 	2	44x70	3772
F4	FOUNDATION-FUNDAMENT-FONDATION-FONDAZIONE-VIGAS DE CIMENTACIÓN 	6	44x70	3684
Kood	Sauna Magnus 70	Materjal	File Sauna Magnus 70.dwg	Leht 1/5






Pos	Specification-Spezifikation-Specificatie-Nomenclature-Elementi-Especificacion Sauna Magnus 70	Qty	Profile (mm)	Lenght (mm)
F8	FOUNDATION-FUNDAMENT-FONDATION-FONDAZIONE-VIGAS DE CIMENTACIÓN 	1	44x70	3200
F1	FOUNDATION-FUNDAMENT-FONDATION-FONDAZIONE-VIGAS DE CIMENTACIÓN 	4	44x70	2840
F6	FOUNDATION-FUNDAMENT-FONDATION-FONDAZIONE-VIGAS DE CIMENTACIÓN 	3	44x70	2153
F2	FOUNDATION-FUNDAMENT-FONDATION-FONDAZIONE-VIGAS DE CIMENTACIÓN 	3	44x70	1725
F9	FOUNDATION-FUNDAMENT-FONDATION-FONDAZIONE-VIGAS DE CIMENTACIÓN 	2	44x70	1443
F5	FOUNDATION-FUNDAMENT-FONDATION-FONDAZIONE-VIGAS DE CIMENTACIÓN 	3	44x70	1399
F7	FOUNDATION-FUNDAMENT-FONDATION-FONDAZIONE-VIGAS DE CIMENTACIÓN 	3	44x70	737
CS1	CORNICE SUPPORT-TRAGELEISTE-STEUNEN BAR-SUPPORT-SUPPORTO-SOPORTE 	1	44x70	200
UBS2	UPPER BENCH SUPPORT-TRAGELEISTE-STEUNEN BAR-SUPPORT-SUPPORTO-SOPORTE 	1	44x70	2112
UBS3	UPPER BENCH SUPPORT-TRAGELEISTE-STEUNEN BAR-SUPPORT-SUPPORTO-SOPORTE 	1	44x70	1595
UBS4	UPPER BENCH SUPPORT-TRAGELEISTE-STEUNEN BAR-SUPPORT-SUPPORTO-SOPORTE 	2	44x70	570
UBS1	UPPER BENCH SUPPORT-TRAGELEISTE-STEUNEN BAR-SUPPORT-SUPPORTO-SOPORTE 	1	44x70	555
LBS1	LOWER BENCH SUPPORT-TRAGELEISTE-STEUNEN BAR-SUPPORT-SUPPORTO-SOPORTE 	2	44x70	470
CIS3	CEILING INSULATION SUPPORT-TRAGELEISTE-STEUNEN BAR-SUPPORT-SUPPORTO-SOPORTE 	1	28x95	2202
CIS2	CEILING INSULATION SUPPORT-TRAGELEISTE-STEUNEN BAR-SUPPORT-SUPPORTO-SOPORTE 	1	28x95	2174
CIS1	CEILING INSULATION SUPPORT-TRAGELEISTE-STEUNEN BAR-SUPPORT-SUPPORTO-SOPORTE 	2	28x95	1602
PL1	PURLIN-DAKBALK-DACHPFETTE-PANNE-ARCARECCIO-CORREA 	2	70x144	4260
PL2	PURLIN-DAKBALK-DACHPFETTE-PANNE-ARCARECCIO-CORREA 	1	70x144	4260
F-1	Floor board-Fussbodenbrett-Vloerplank-Lame de plancher-Tavola pavimento-Tabla de suelo 	11	88x18	3710
		9	114x18	
F-2	Floor board-Fussbodenbrett-Vloerplank-Lame de plancher-Tavola pavimento-Tabla de suelo 	6	88x18	3410
		5	114x18	
F-3	Floor board-Fussbodenbrett-Vloerplank-Lame de plancher-Tavola pavimento-Tabla de suelo 	25	88x18	2192
		20	114x18	
F-4	Floor board-Fussbodenbrett-Vloerplank-Lame de plancher-Tavola pavimento-Tabla de suelo 	6	88x18	2023
		5	114x18	
F-5	Floor board-Fussbodenbrett-Vloerplank-Lame de plancher-Tavola pavimento-Tabla de suelo 	20	88x18	1438
		16	114x18	
Kood	Sauna Magnus 70	Materjal	File Sauna Magnus 70.dwg	Leht 2/5

Pos	Specification-Spezifikation-Specificatie-Nomenclature-Elementi-Especificacion Sauna Magnus 70		Qty	Profile (mm)	Lenght (mm)
R-1	Roof board-Dachbrett-Dakplank-Volige-Tavola tetto-Tabla de tejado		49+1	88x18	4260
			38+1	114x18	
CO-1	Cornice 20x250-Gesimse-Kroonlijst-Corniche-Cornicione-Cornisa		2	20x250	4276
CO-2	Cornice 20x250-Gesimse-Kroonlijst-Corniche-Cornicione-Cornisa		2	20x250	4300
FLB-1	Floor beading 3000-Fussbodenleiste-Plinten-Moulure de finition-Listello pavimento-Liston de suelo		9	18x40	27 rmt
SB1	Steel bar-Stahlstange-Stalen staaf-Barre d´acier-Barra di acciaio-Barra acero		2	Ø14	2185
TRS1	Threaded rod kit M10-Gewindestange satz-Draadstang set-Kit de tiges filetées-Kit barra filettata-Kit barra roscada		2	M10	370
TSB1	Threaded steel bar kit-Gewindestange satz-Draadstang set-Kit de tiges filetées-Kit barra filettata-Kit barra roscada		3	Ø14	2330
TSB2	Threaded steel bar kit-Gewindestange satz-Draadstang set-Kit de tiges filetées-Kit barra filettata-Kit barra roscada		5	Ø14	2270
	Backrest-Rückenlehne-Rugleuning-Dossier-Schienale-Respaldo		2	235x2000	
	Bracket 140x40-Lochplatte-Gatenplaat-Connecteur métallique-Piastre forate-Placas perforadas		4	140x40	
CI45	Ceiling Insulation 45-Deckelsolation-Plafondisolation-Isolation du plafond-Isolamento del soffitto-Aislamiento de techo		1	2190x1095	
CI	Ceiling Insulation-Deckelsolation-Plafondisolation-Isolation du plafond-Isolamento del soffitto-Aislamiento de techo		1	2190x1095	
CET1	Ceiling element 2-Deckenelement-Plafond element-Panneau de plafond-Pannello da soffitto-Panel de techo		1	876x1239	
	Double door kit ISO-Doppeltür satz-Dubbele deur set-Kit double porte-Kit porta-Kit para puerta		1	4xØ5x70 2xØ3x25 4xØ5x90	
	Headrest-Kopfstütze-Hoofdsteun-Appui-tête-Poggiatesta-Reposacabezas		2	395x395	
	Heater guard-Heizungsschutz-Verwarmingsbescherming-Protection de radiateur-Protezione del riscaldatore-Protector de calentador		1	562x602	
	Lower Bench-Untere Bank-Onderbank-Banc inférieur-Banco inferiore-Banco inferior		1	500x2200	
	Lower bench face-Bank unterstützung-Bankje ondersteuning-Dossier banc-Banco schienale-Banco respaldo		1	395x2200	
	Nail 1.8x40-Nagel-Spijker-Clou-Chiodo-Clavo		750	1.8x40	
R8x80	Round head bolt kit 8x80-Schloßschraube-Slotbout-Boulon tête ronde-Bulloni testa tonda-Tornillo cabeza redonda		2	8x80	
	Sauna bench-Saunabank-Banc de sauna-Panchina sauna-Banco de sauna		1	500x1300	
	Sauna ventilation kit-Außengitter-Schoepenrooster-Panneau de ventilation-Griglia di ventilazione-Rejilla de ventilacion		1		
S4x50	Screw 4x50-Schraube-Schroef-Vis-Vite-Tornillo		35	4x50	
Kood	Sauna Magnus 70	Materjal	File	Sauna Magnus 70.dwg	Leht 3/5

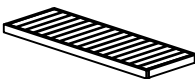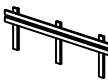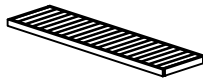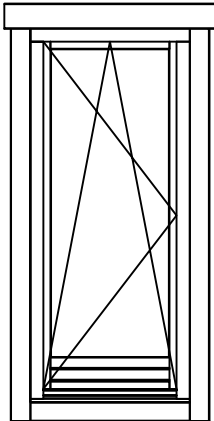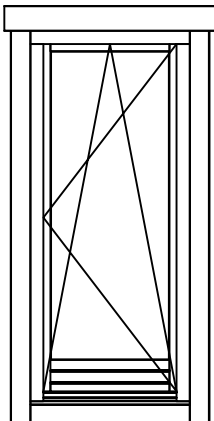
Pos	Specification-Spezifikation-Specificatie-Nomenclature-Elementi-Especificacion Sauna Magnus 70		Qty	Profile (mm)	Lenght (mm)
S5x60	Screw 5x60-Schraube-Schroef-Vis-Vite-Tornillo		13	5x60	
S5x90	Screw 5x90-Schraube-Schroef-Vis-Vite-Tornillo		35	5x90	
S6x120	Screw 6x120-Schraube-Schroef-Vis-Vite-Tornillo		30	6x120	
	Upper bench 2-Obere Bank-Bovenbank-Banc supérieur-Banco superiore-Banco superior		1	600x1600	
	Upper bench face-Bank unterstützung-Bankje ondersteuning-Dossier banc-Banco schienale-Banco respaldo		1	845x2200	
	Upper bench-Obere Bank-Bovenbank-Banc supérieur-Banco superiore-Banco superior		1	600x2200	
	Ventilation panel kit-Außengitter-Schoepenrooster-Panneau de ventilation-Griglia di ventilazione-Rejilla de ventilacion		1		
	Window handle set-Fenstergriff-Raamgreep-Ferrure de fenêtre-Ferramenta finestra-Manilla ventana		4		
	WINDOW 800x1850 W08DK H 800x1850-70 L ISO 		2		
	WINDOW 800x1850 W08DK H 800x1850-70 R ISO 		2		
Kood	Sauna Magnus 70	Materjal	File	Sauna Magnus 70.dwg	Leht 4/5

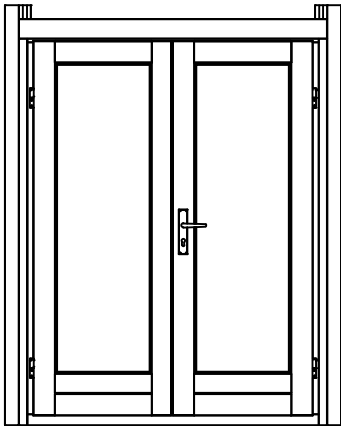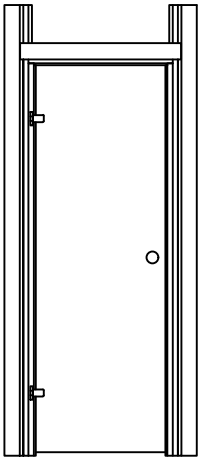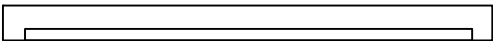  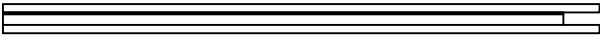 
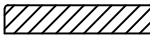
Pos	Specification-Spezifikation-Specificatie-Nomenclature-Elementi-Especificacion Sauna Magnus 70			Qty	Profile (mm)	Length (mm)
	DOOR 1415x1878 DD08P 1415x1878-70 ISO 			1		
	DOOR 700x1900 SD Sauna 690x1900-70 L 			1		
	CORNER DOOR SET					
1	Top Jamb			1	58x42	1415
2	Threshold			1	58x42	1415
3-4	Vertical Jamb			2	58x42	1778
5-6	Post Set			1+1	42x61	2020
7-8	Cover Slat			2	40x18	1860
9-10	Casting			2	18x95	1500
S4x60	Screw 4x60-Schraube-Schroef-Vis-Vite-Tornillo			16	4x60	
S5x90	Screw 5x90-Schraube-Schroef-Vis-Vite-Tornillo			16	5x90	
Kood	Sauna Magnus 70	Materjal		File	Sauna Magnus 70.dwg	
				Leht	5/5	

H = 1.500 m
TOTAL: 26.19 m²

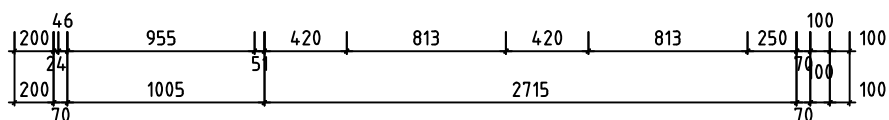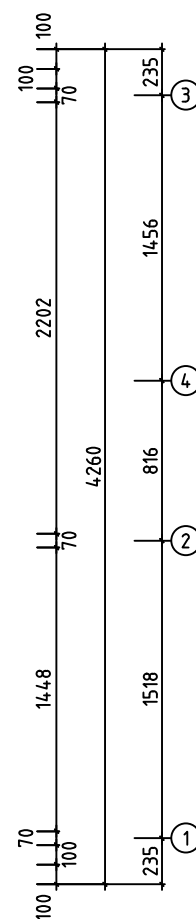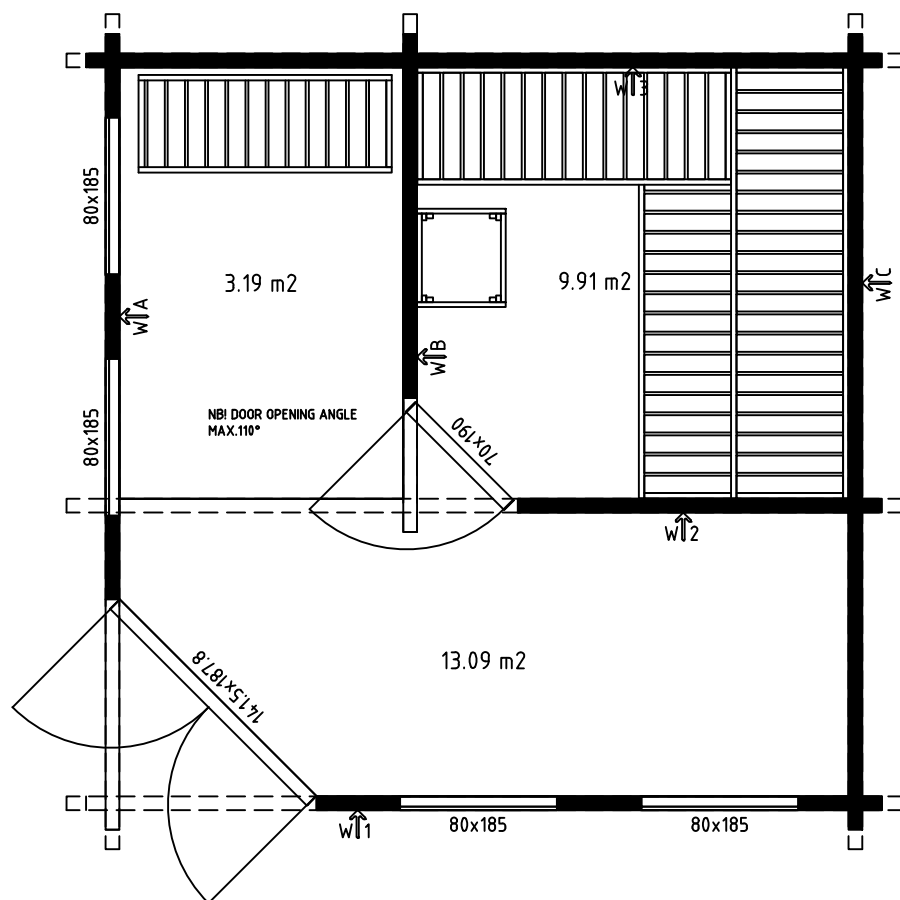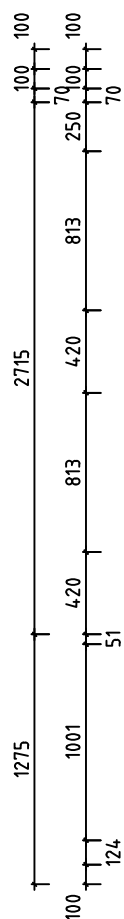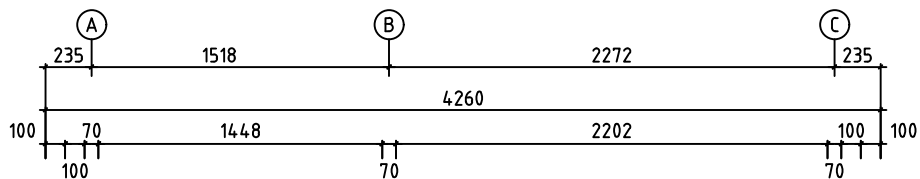




Model	Sauna Magnus 70		Drawing	PLAN	Page	
	Drawn by	J.S	Material	70x135	Scale	1:30
	Date	09.09.2024	File	Sauna Magnus 70.dwg		

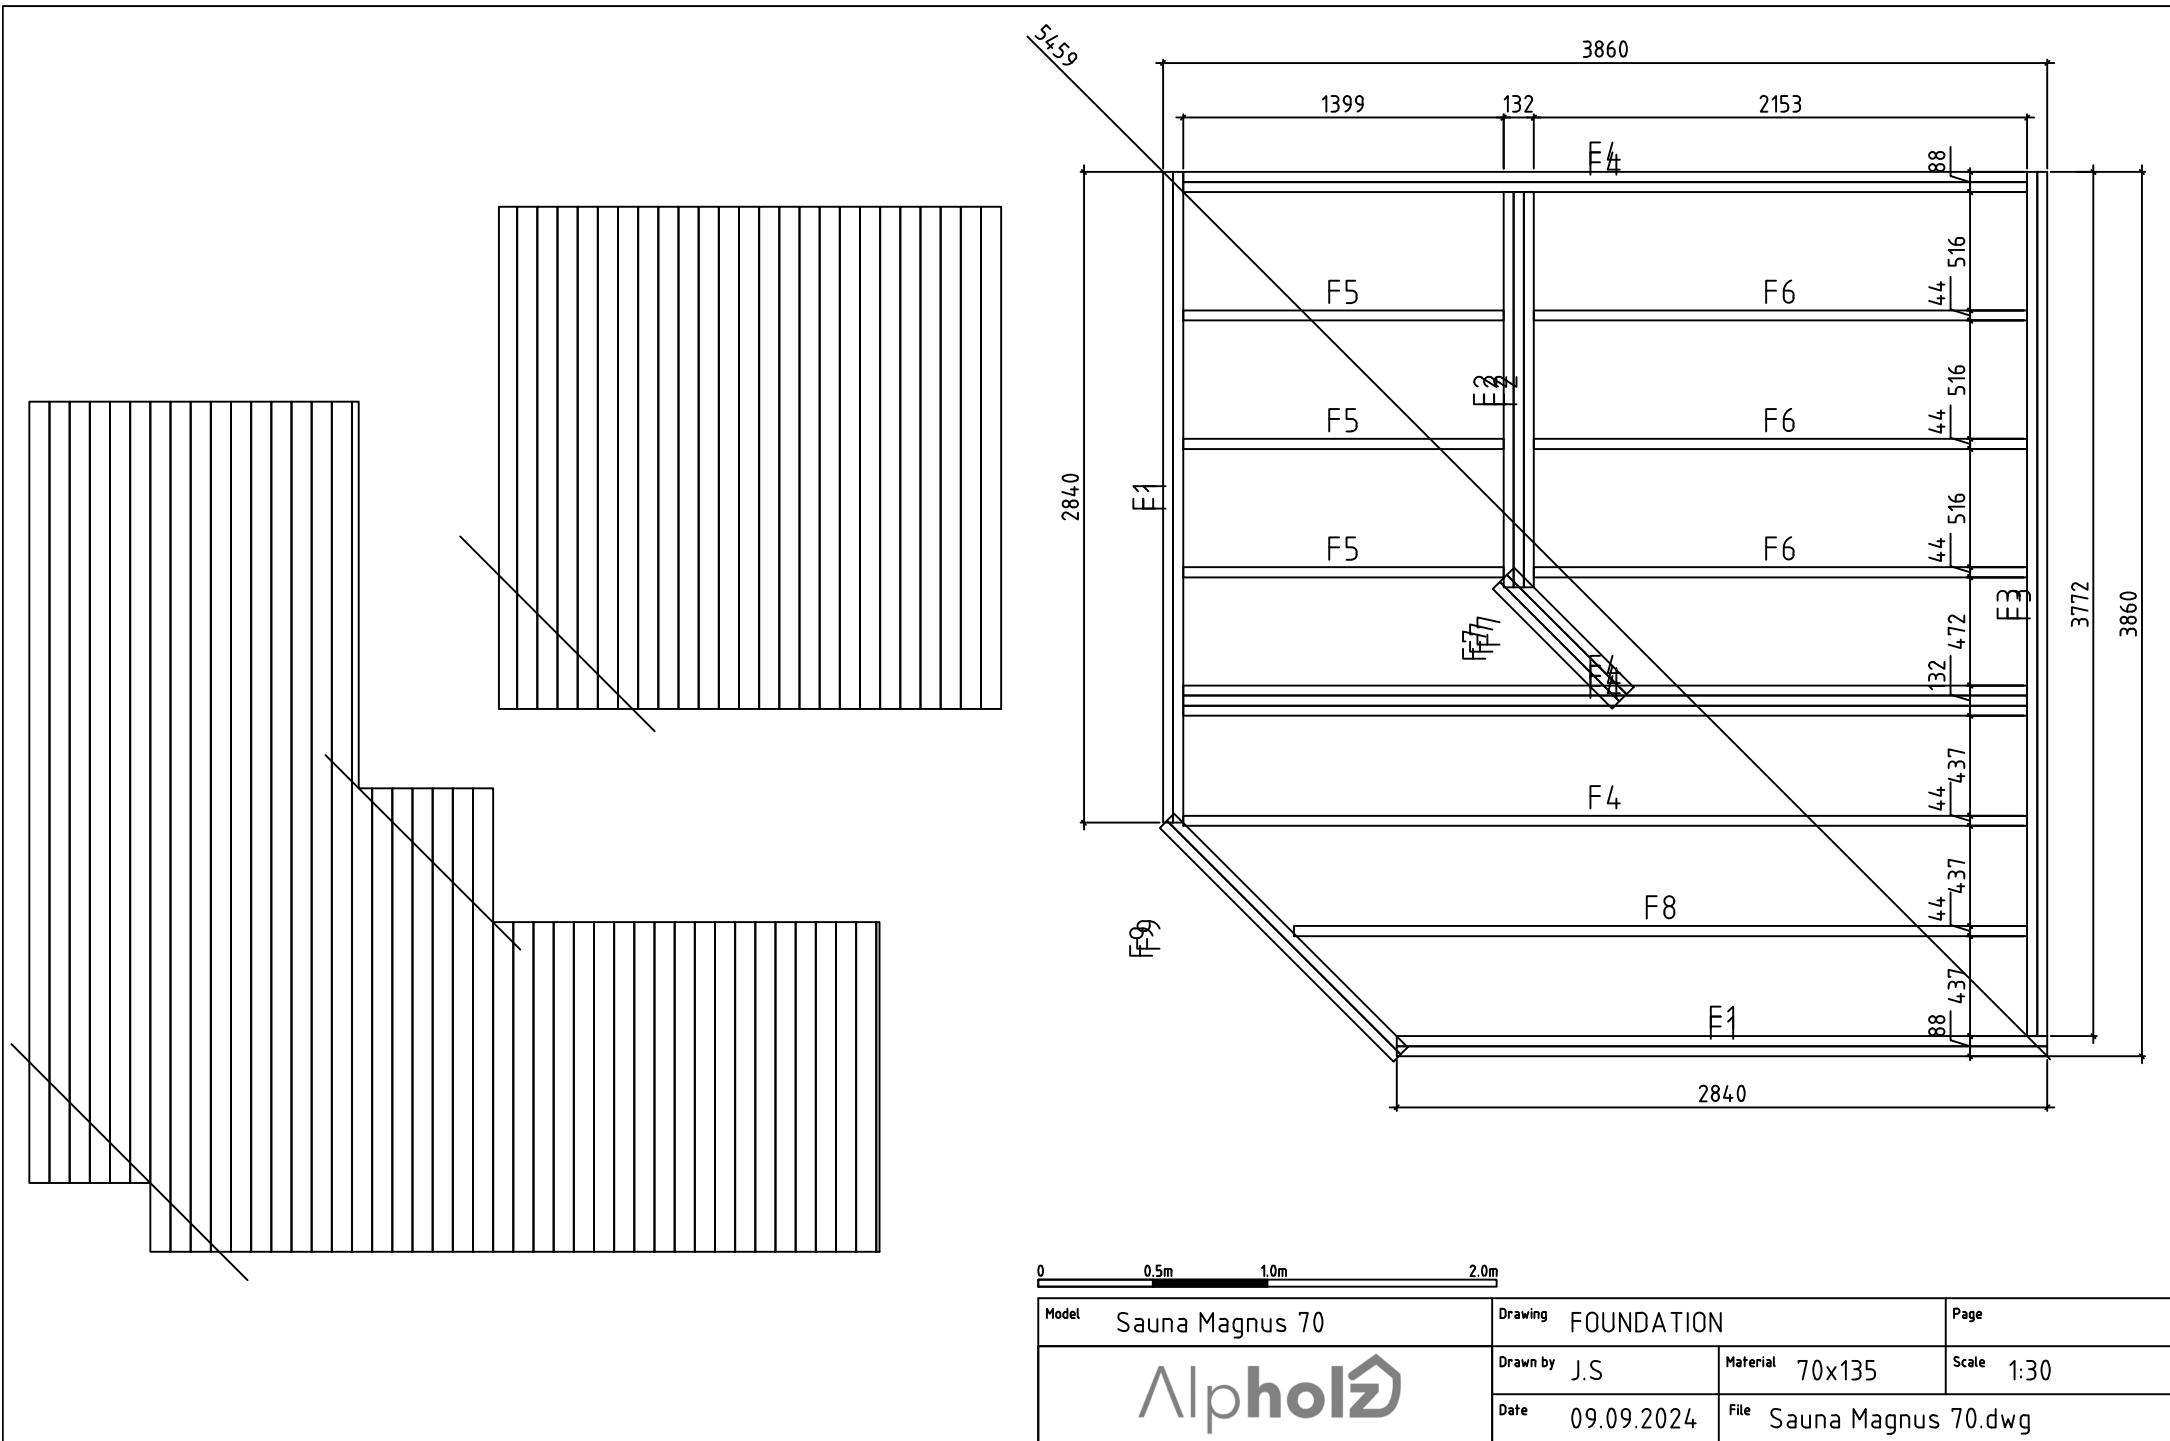

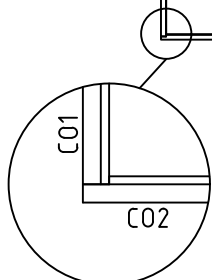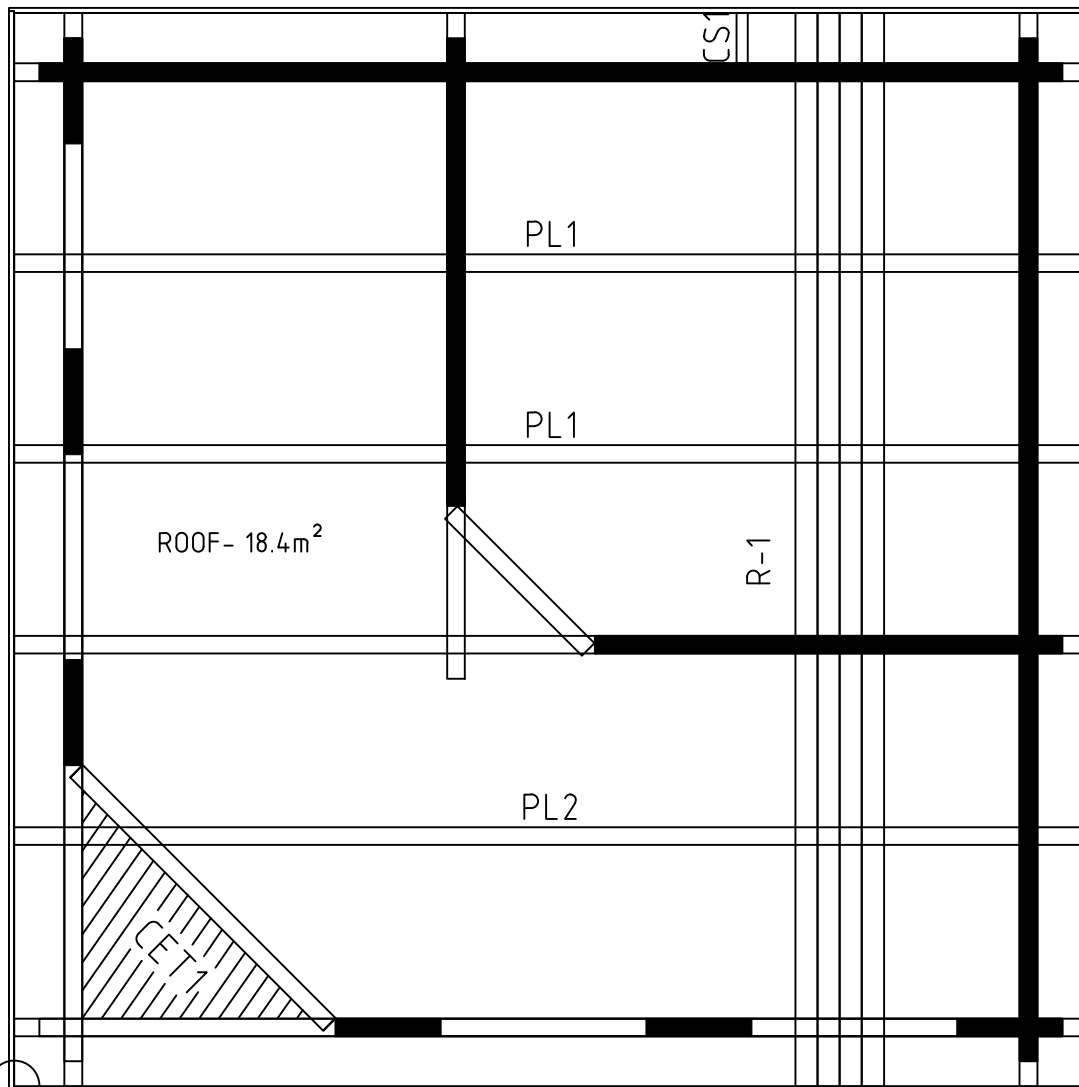


0 0.5m 1.0m 2.0m

Model	Sauna Magnus 70		Drawing	R00F		Page		
			Drawn by	J.S	Material	70x135	Scale	1:30
			Date	09.09.2024	File	Sauna Magnus 70.dwg		

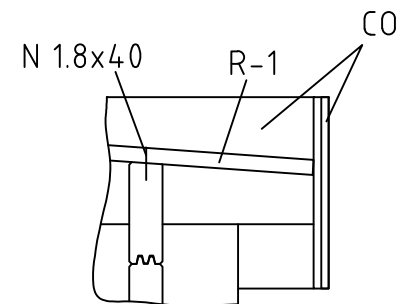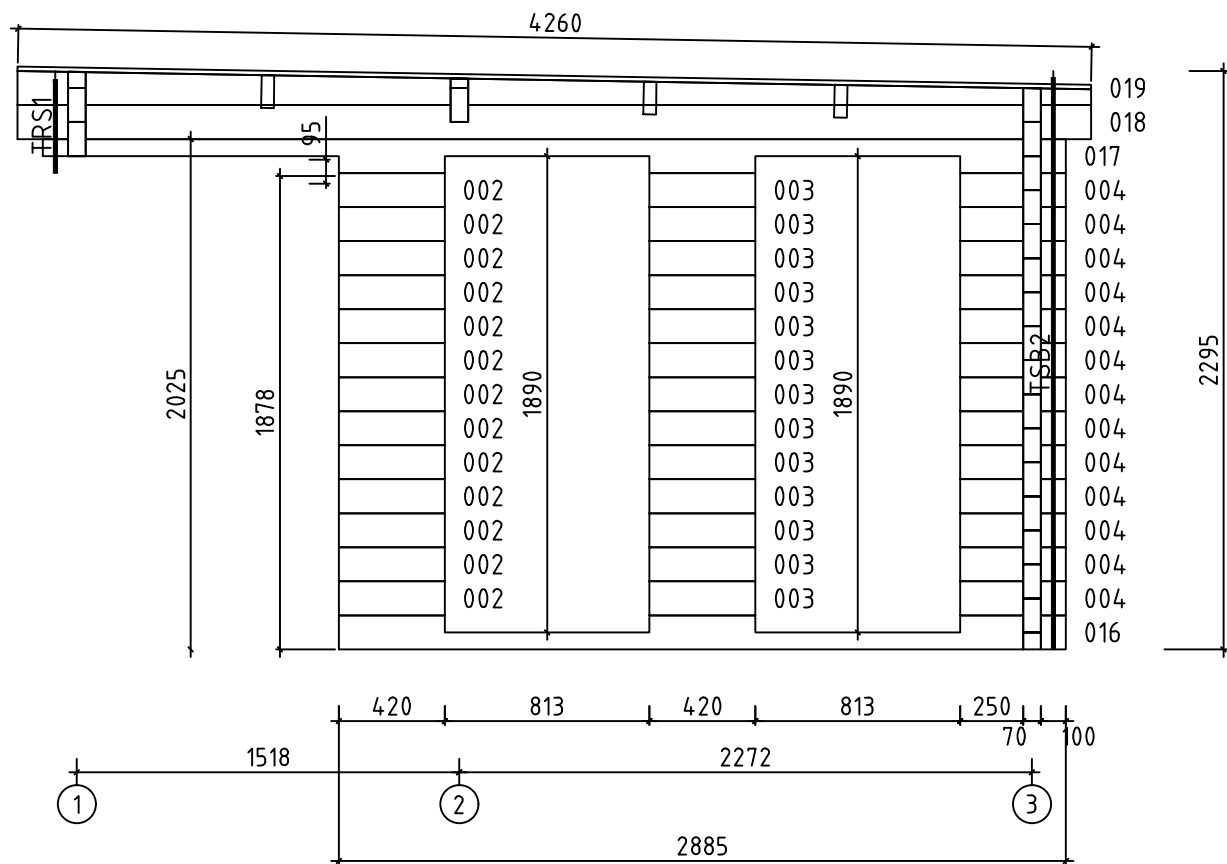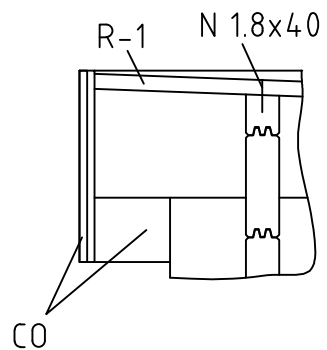


0 0.5m 1.0m 2.0m

Model	Sauna Magnus 70		Drawing	WALL A		Page	3
		Drawn by	J.S	Material	7x13.5	Scale	1:30
		Date	09.09.2024	File	Sauna Magnus 70.dwg		

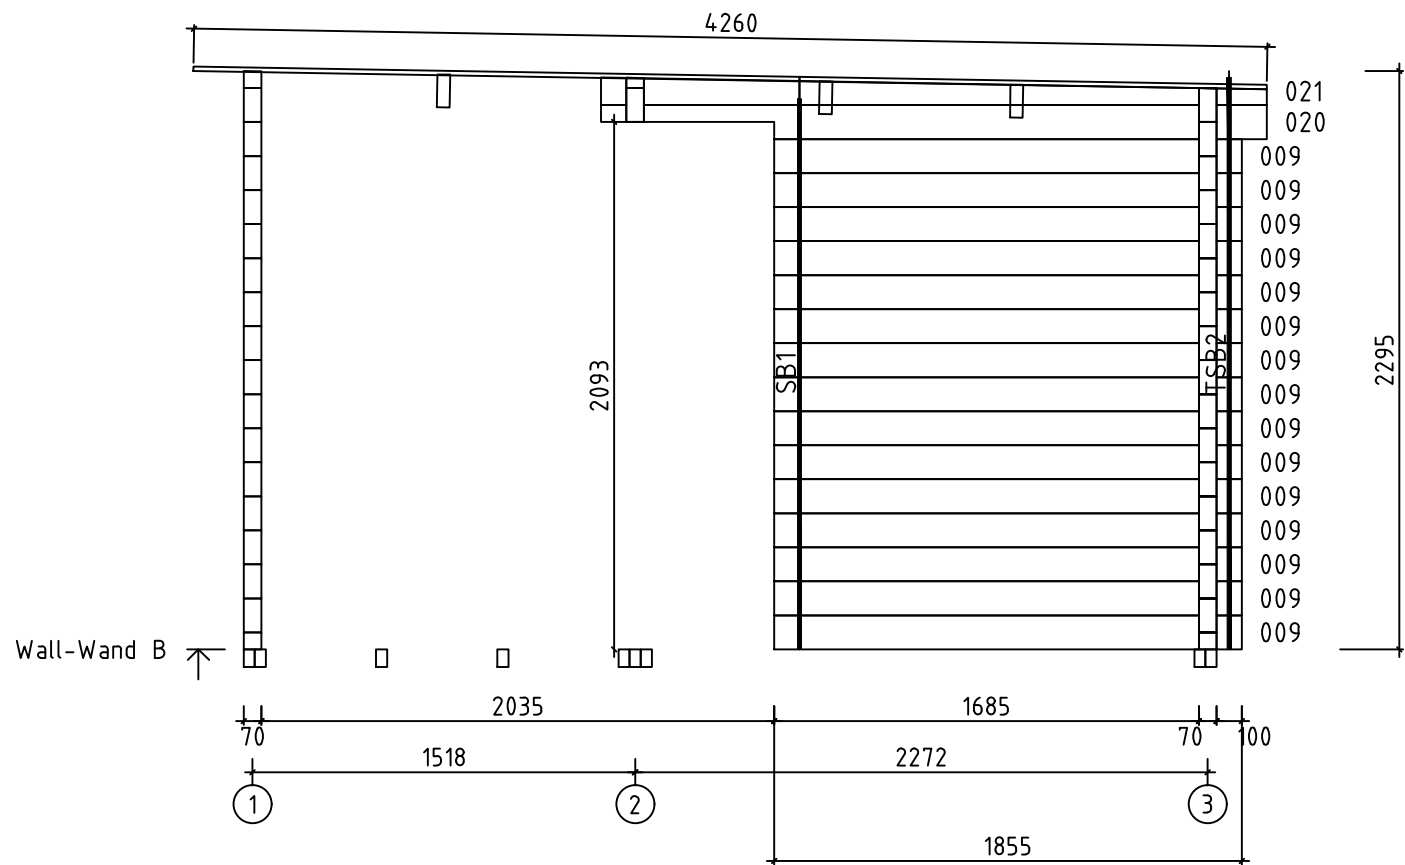



0 0.5m 1.0m 2.0m

Model	Sauna Magnus 70		Drawing	WALL B		Page	4
	Drawn by	J.S	Material	7x13.5		Scale	1:30
	Date	09.09.2024		File	Sauna Magnus 70.dwg		

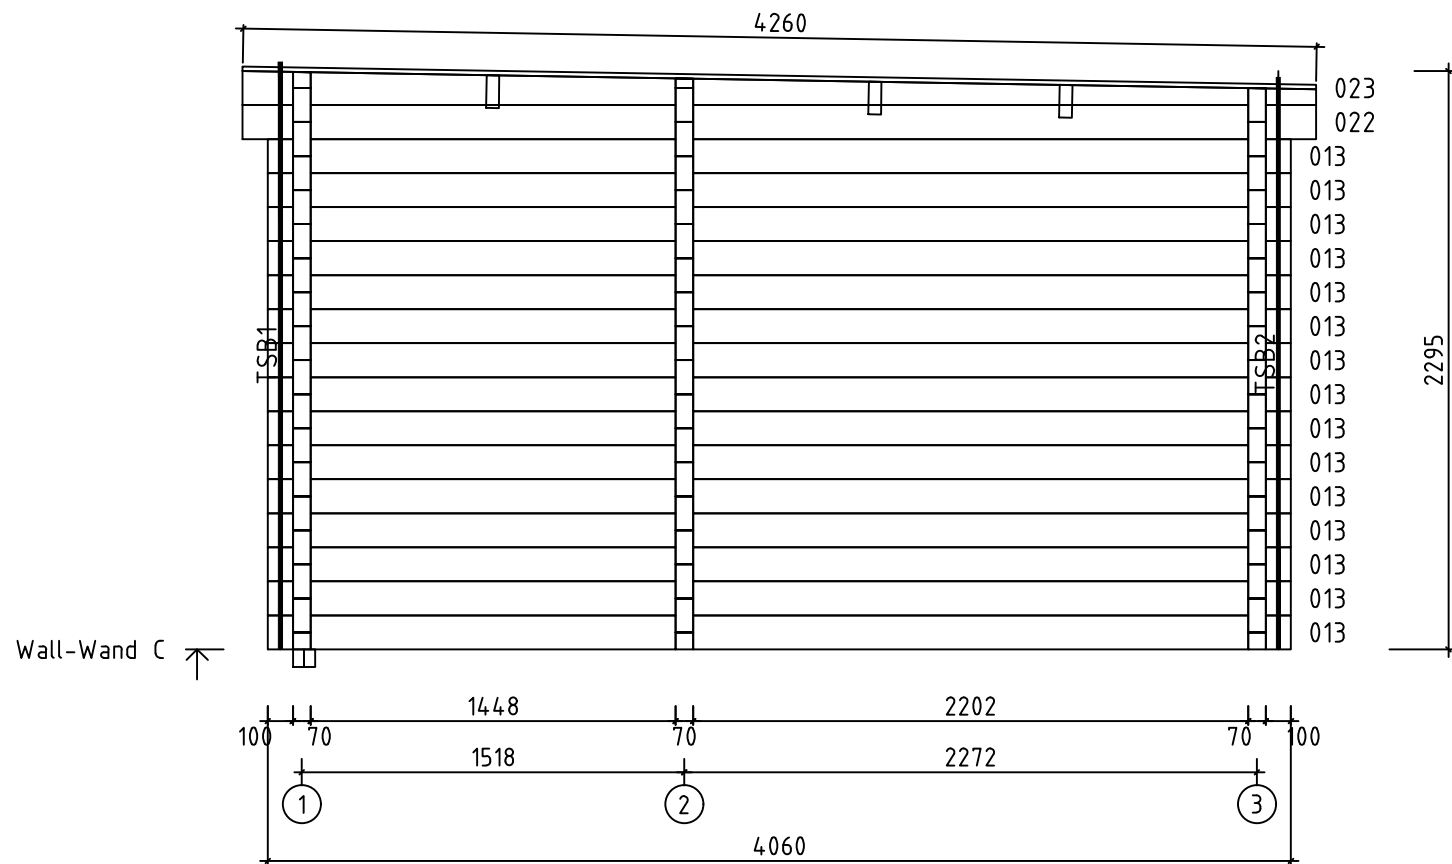


0 0.5m 1.0m 2.0m

Model	Sauna Magnus 70		Drawing	WALL C		Page	5
		Drawn by	J.S	Material	7x13.5	Scale	1:30
		Date	09.09.2024	File	Sauna Magnus 70.dwg		

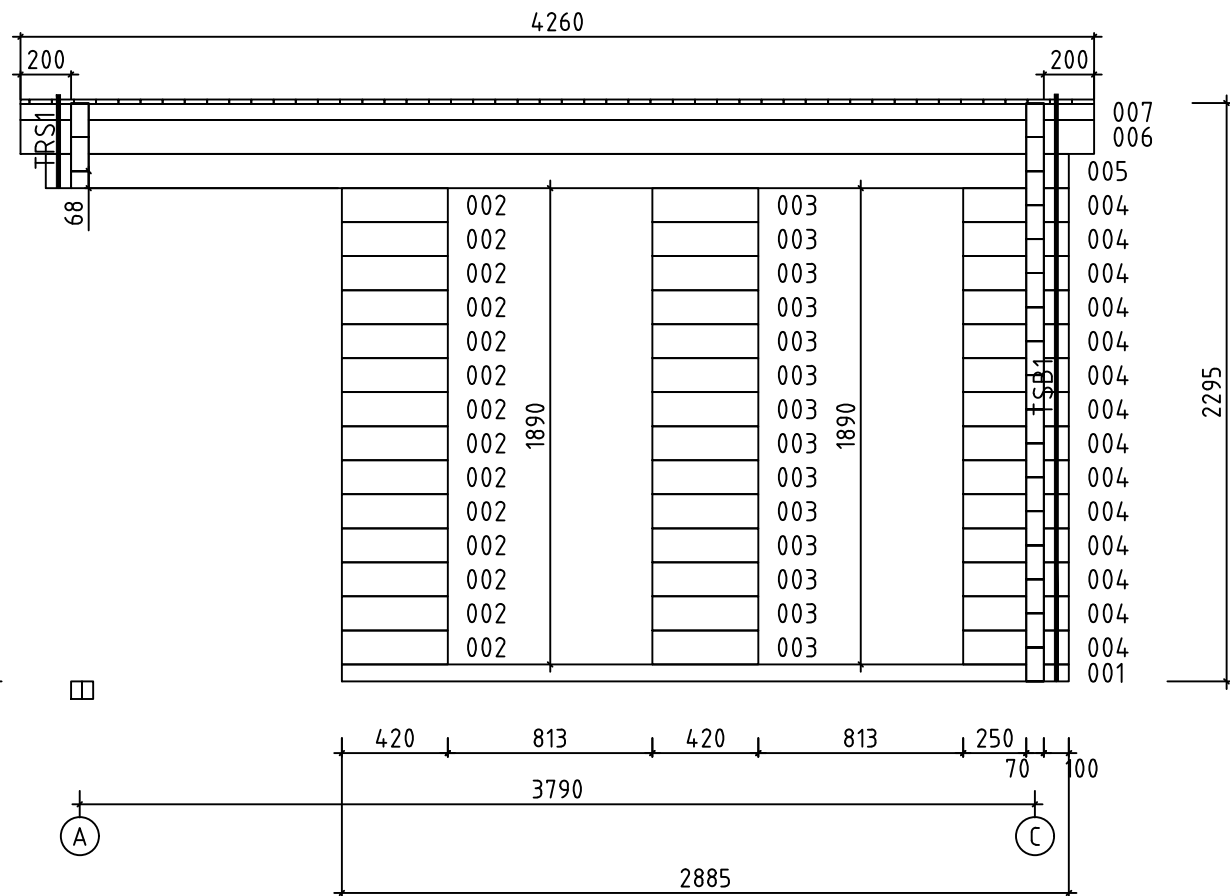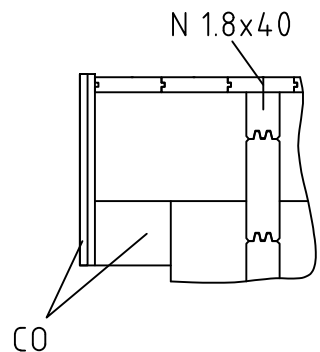


0 0.5m 1.0m 2.0m

Model	Sauna Magnus 70		Drawing	WALL 1		Page	8	
			Drawn by	J.S	Material	7x13.5	Scale	1:30
			Date	09.09.2024	File	Sauna Magnus 70.dwg		

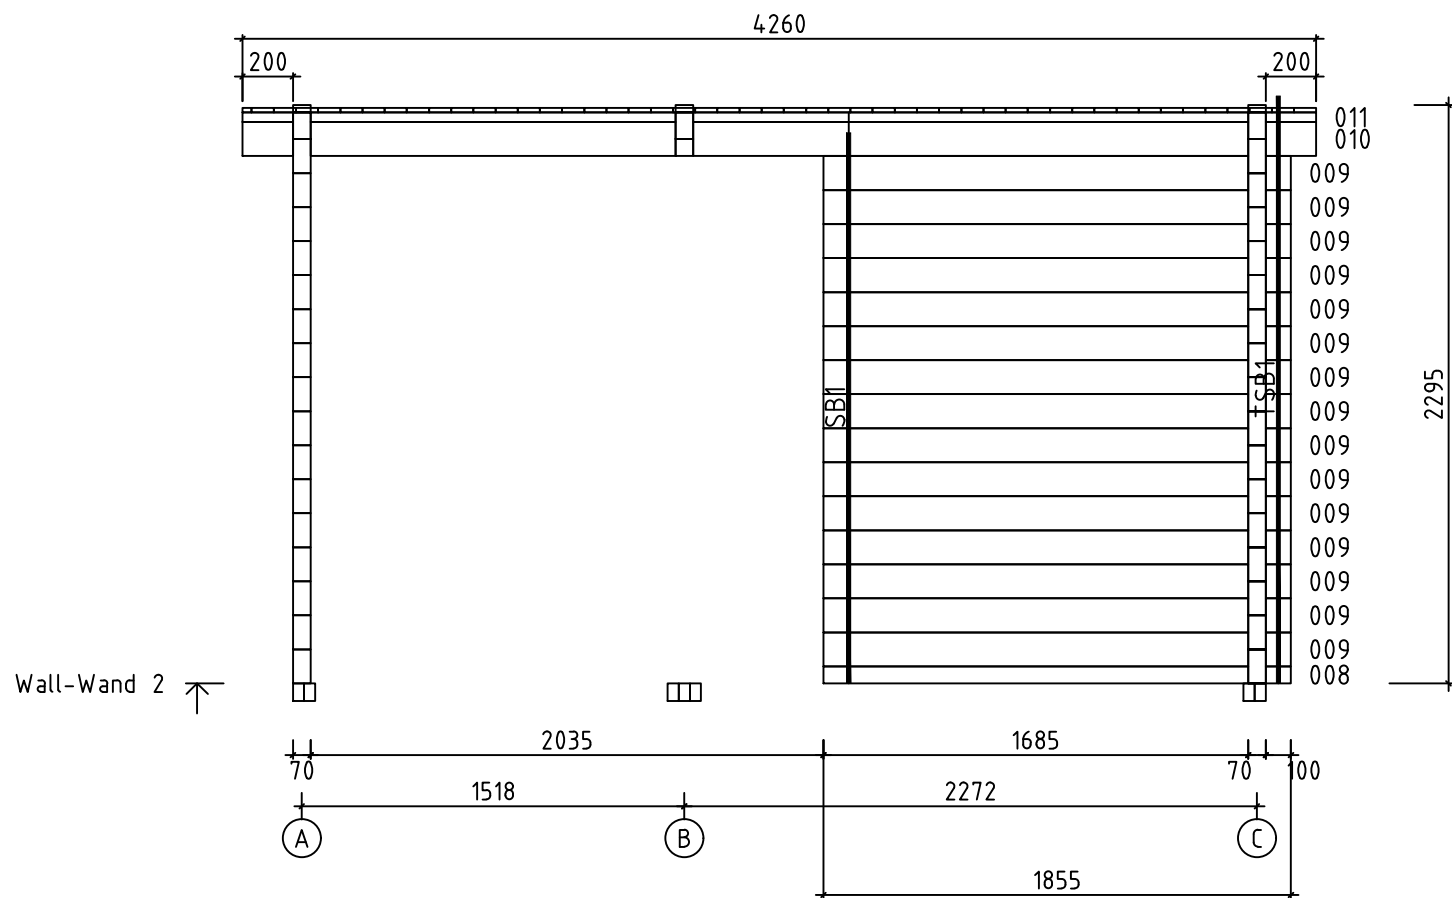

0 0.5m 1.0m 2.0m



Model	Sauna Magnus 70		Drawing	WALL 2		Page	9
	Drawn by	J.S	Material	7x13.5		Scale	1:30
	Date	09.09.2024	File	Sauna Magnus 70.dwg			

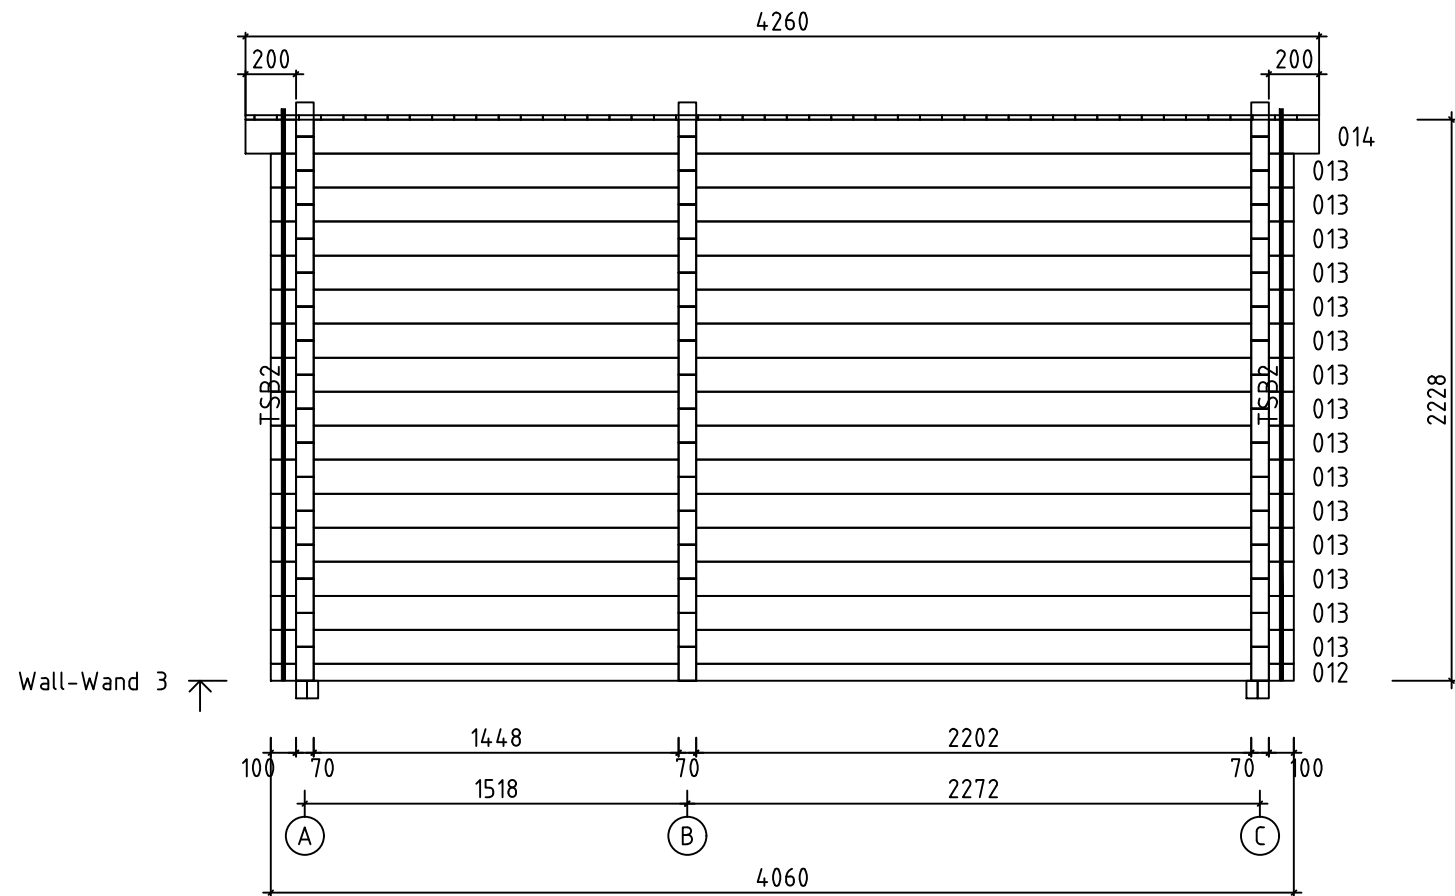




0 0.5m 1.0m 2.0m

Model	Sauna Magnus 70		Drawing	WALL 3		Page	10
	Drawn by	J.S	Material	7x13.5		Scale	1:30
	Date	09.09.2024	File	Sauna Magnus 70.dwg			







Wall-Wand 4

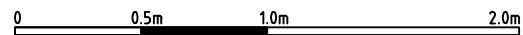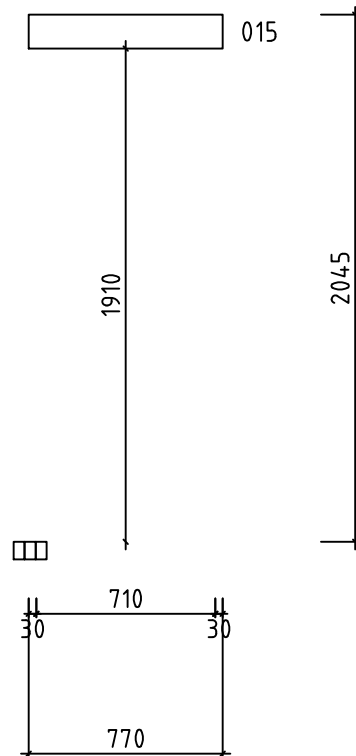

Model	Sauna Magnus 70		Drawing	WALL 4		Page	11
	Drawn by	J.S	Material	7x13.5		Scale	1:30
	Date	09.09.2024	File	Sauna Magnus 70.dwg			

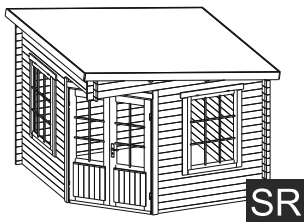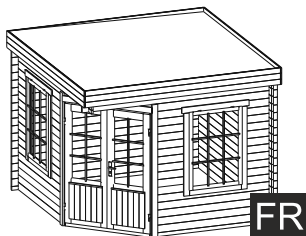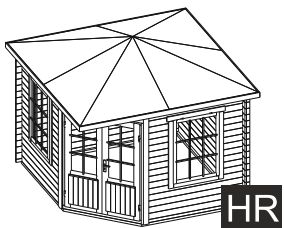

The guide is illustrative. This guide is not project specification.
Der Leitfaden ist illustrativ. Dieser Leitfaden ist keine Projektspezifikation.
De gids is illustratief. Deze gids is geen projectspecificatie.

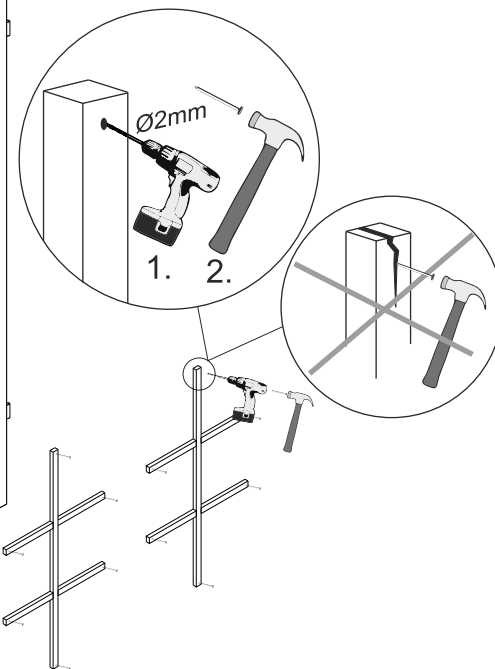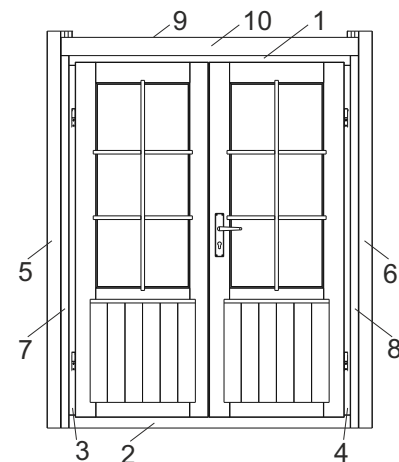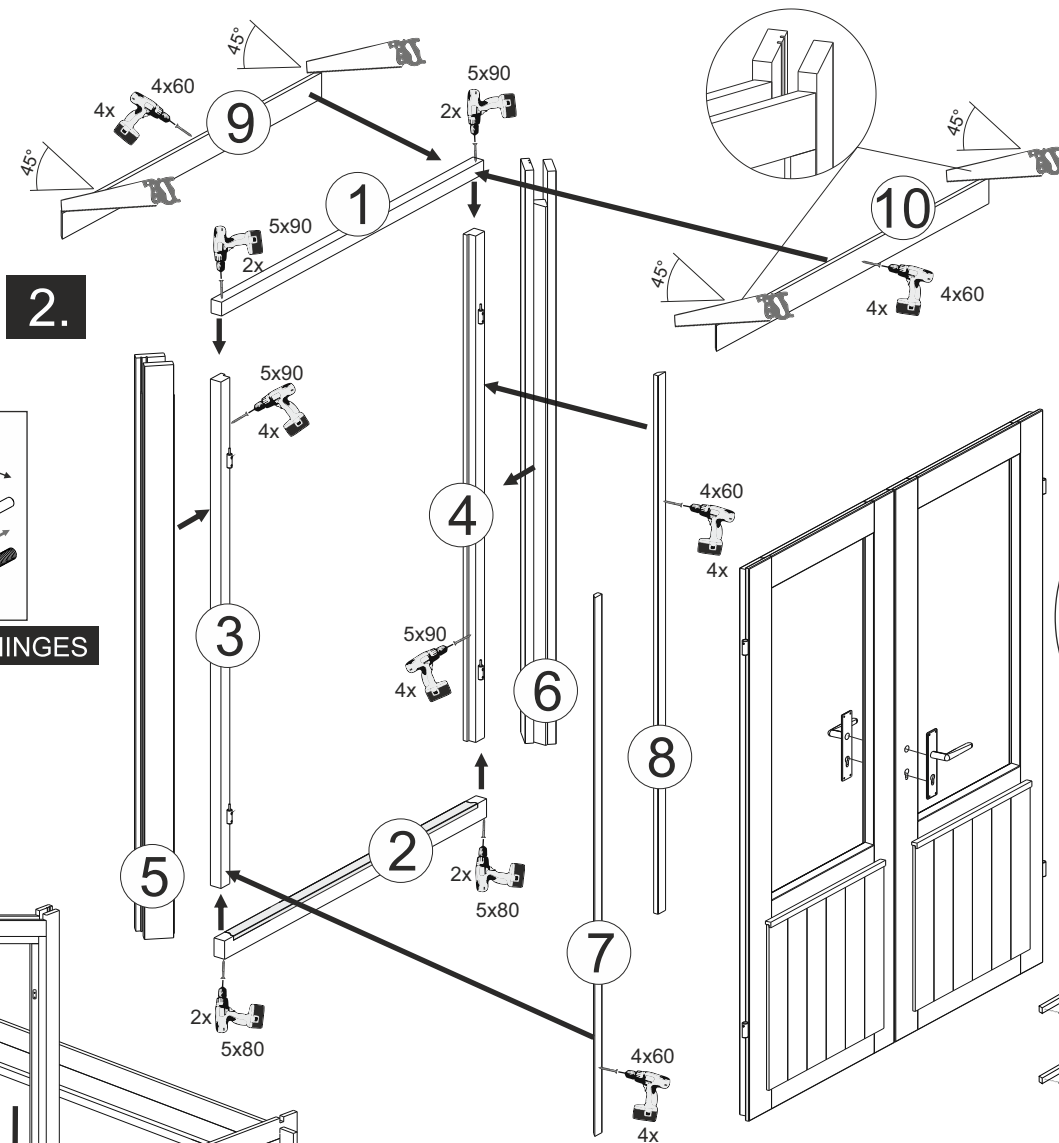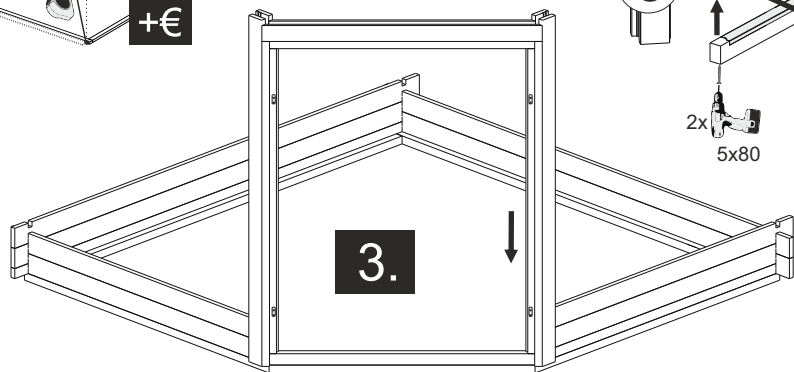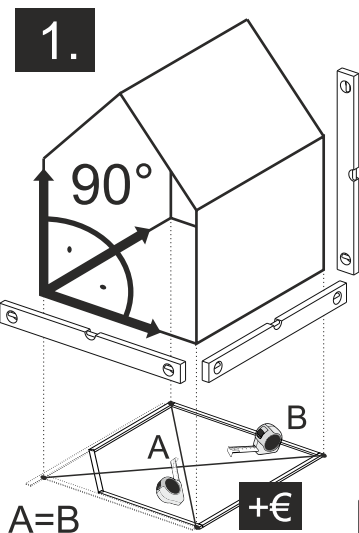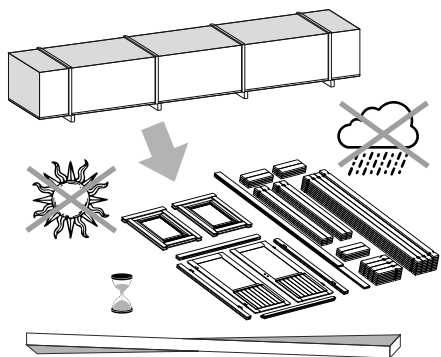

DOOR INSTALL

