
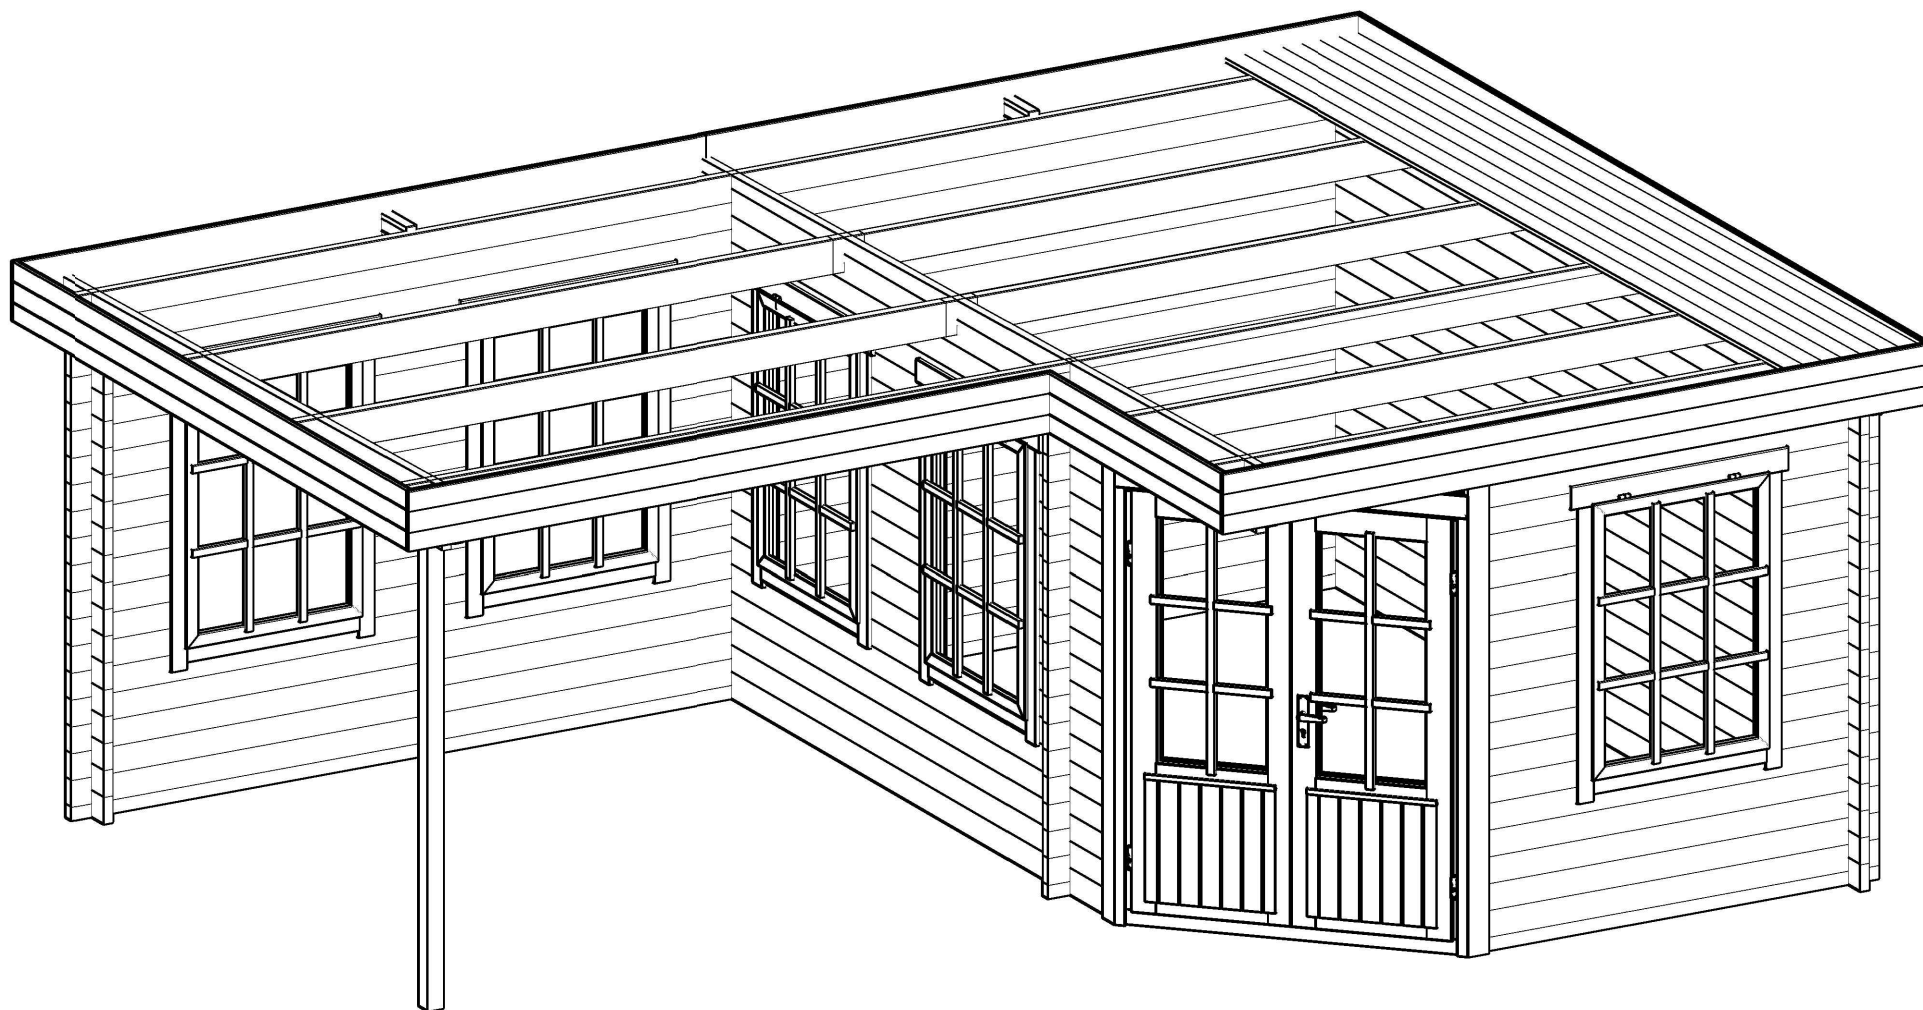
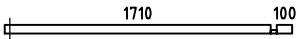
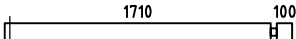
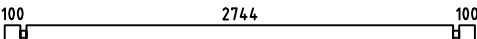
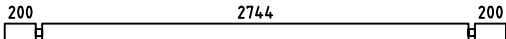
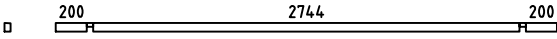
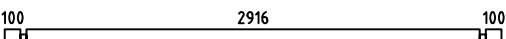
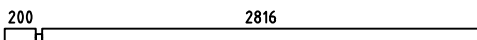
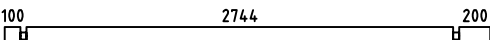
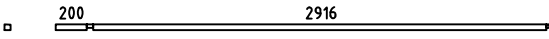
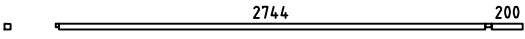
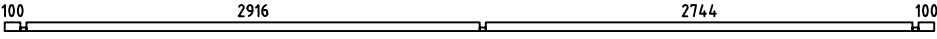
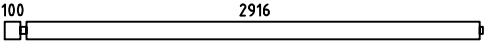
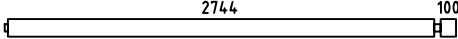
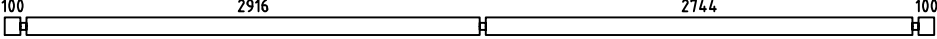
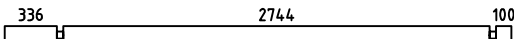
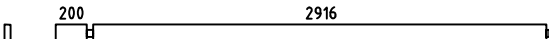
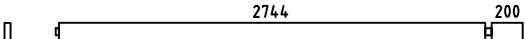
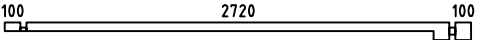
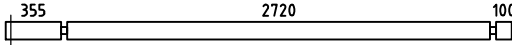
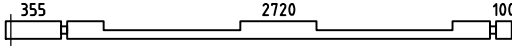
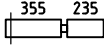
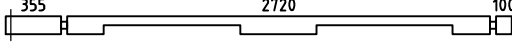
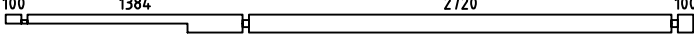
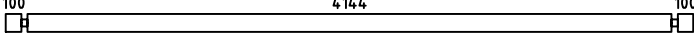
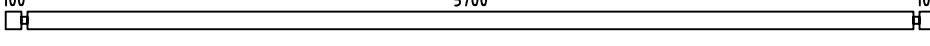
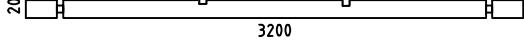
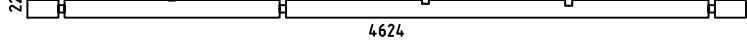
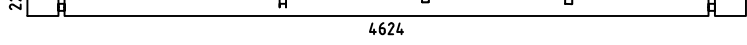
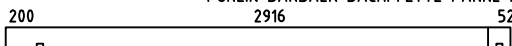
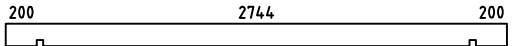
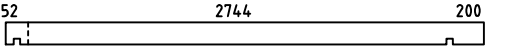
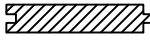
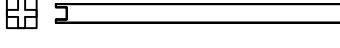
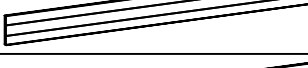
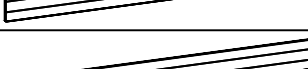







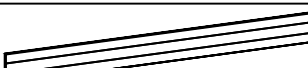







Pepe 40


Alphol 

Pos	Specification-Spezifikation-Specificatie-Nomenclature-Elementi-Especificacion Pepe 40	Qty	Profile (mm)	Lenght (mm)
001		1	40x57	1850
002		6	40x114	1850
003		11	40x114	490
004		22	40x114	490
005		1	40x114	3024
006		1	40x114	3224
007		1	40x54	3224
008		1	40x57	240
009		34	40x114	240
010		1	40x114	3196
011		1	40x114	3056
012		1	40x114	3124
013		1	40x36	3176
014		1	40x36	3004
015		1	40x57	5980
016		4	40x114	3076
017		4	40x114	2904
018		3	40x114	5980
019		21	40x114	490
020		11	40x114	3260
021		1	40x114	3176
022		1	40x114	3004
023		1	40x114	3000
Kood	Pepe 40	Materjal	File Pepe 40.dwg	Leht 1/4

Pos	Specification-Spezifikation-Specificatie-Nomenclature-Elementi-Especification Pepe 40	Qty	Profile (mm)	Lenght (mm)		
026		5	40x114	3255		
027		1	40x114	3255		
028		10	40x114	630		
029		10	40x114	380		
030		1	40x114	3255		
031		1	40x114	4424		
034		18	40x114	4424		
EXTRA		1	40x114	5980		
WA-1		1				
WB-1		1				
WC-1		1				
CS1	CORNICE SUPPORT-TRAGELEISTE-STEUNEN BAR-SUPPORT-SUPPORTO-SOPORTE 	2	44x70	200		
PL1	PURLIN-DAKBALK-DACHPFETTE-PANNE-ARCARECCIO-CORREA 	2	44x144	3248		
PL3	PURLIN-DAKBALK-DACHPFETTE-PANNE-ARCARECCIO-CORREA 	1	44x144	3224		
PL2	PURLIN-DAKBALK-DACHPFETTE-PANNE-ARCARECCIO-CORREA 	2	44x144	3076		
R-1	Roof board-Dachbrett-Dakplank-Volige-Tavola tetto-Tabla de tejado 	37+1 29+1	88x18 114x18	4624		
R-2	Roof board-Dachbrett-Dakplank-Volige-Tavola tetto-Tabla de tejado 	34 29	88x18 114x18	3200		
	+POST 8.5x8.5 	1	85x85	2040		
CO-1	Cornice 20x250-Gesimse-Kroonlijst-Corniche-Cornicione-Cornisa 	1	20x250	1412		
CO-2	Cornice 20x250-Gesimse-Kroonlijst-Corniche-Cornicione-Cornisa 	1	20x250	2976		
CO-3	Cornice 20x250-Gesimse-Kroonlijst-Corniche-Cornicione-Cornisa 	1	20x250	3030		
CO-4	Cornice 20x250-Gesimse-Kroonlijst-Corniche-Cornicione-Cornisa 	1	20x250	3190		
CO-5	Cornice 20x250-Gesimse-Kroonlijst-Corniche-Cornicione-Cornisa 	1	20x250	3216		
Kood	Pepe 40	Materjal	File	Pepe 40.dwg	Leht	2/4

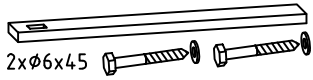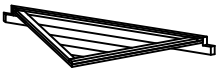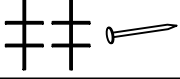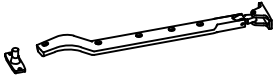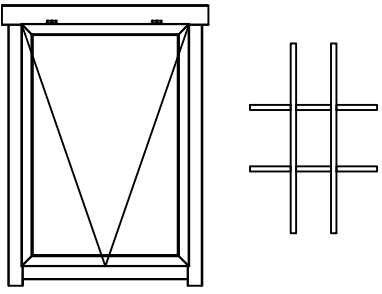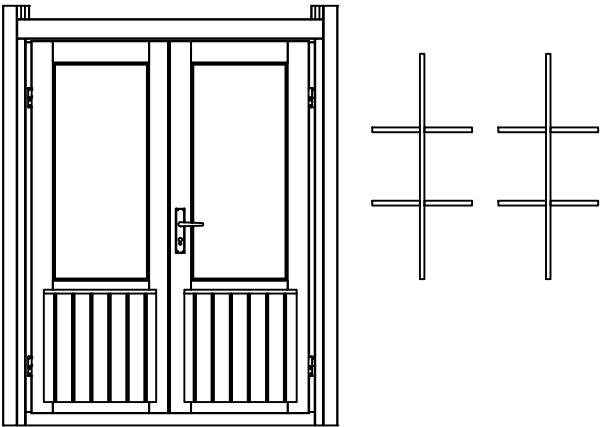Pos	Specification-Spezifikation-Specificatie-Nomenclature-Elementi-Especificacion Pepe 40		Qty	Profile (mm)	Lenght (mm)
C0-6	Cornice 20x250-Gesimse-Kroonlijst-Corniche-Cornicione-Cornisa		1	20x250	3264
C0-7	Cornice 20x250-Gesimse-Kroonlijst-Corniche-Cornicione-Cornisa		1	20x250	4640
SS-1	Storm slat kit-Sturmleiste satz-Stormanker set-Kit de latte anti tempête-Kit listello di tempesta-Kit liston anti tormenta		4	18x40	2000
	Adjustable foot kit-Pfostenträger-Paalhouder-Pied de poteau-Portapilastri-Base para poste		1		
CET1	Ceiling element 1-Deckenelement-Plafond element-Panneau de plafond-Pannello da soffitto-Panel de techo		1	931x1316	
	Double door kit-Doppeltür satz-Dubbele deur set-Kit double porte-Kit porta-Kit para puerta		1		
	Nail 1.6x30-Nagel-Spijker-Clou-Chiodo-Clavo		55	1.6x30	
	Nail 1.8x40-Nagel-Spijker-Clou-Chiodo-Clavo		350	1.8x40	
S4x60	Screw 4x60-Schraube-Schroef-Vis-Vite-Tornillo		45	4x60	
S5x90	Screw 5x90-Schraube-Schroef-Vis-Vite-Tornillo		4	5x90	
	Ventilation panel kit-Außengitter-Schoepenrooster-Panneau de ventilation-Griglia di ventilazione-Rejilla de ventilacion		1		
	Window stay-Fensterfeststeller-Raamuitzetter-Limiteur d'ouverture fenêtre-Vento bretelle-Soporte de ventana		5		
	WINDOW 865x1225 W0-9N 865x1225-40		5		
	DOOR 1415x1891 DD06-6P 1415x1891-40		1		
Kood	Pepe 40	Materjal	File	Pepe 40.dwg	Leht 3/4

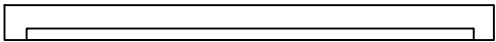 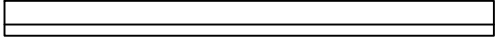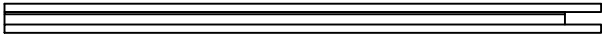 Pos	Specification-Spezifikation-Specificatie-Nomenclature-Elementi-Especificacion Pepe 40			Qty	Profile (mm)	Lenght (mm)
	CORNER DOOR SET					
1	Top Jamb			1	58x42	1415
2	Threshold			1	58x42	1415
3-4	Vertical Jamb			2	58x42	1781
5-6	Post Set			1+1	42x61	2020
7-8	Cover Slat			2	40x18	1860
9-10	Casting			2	18x95	1500
S4x60	Screw 4x60-Schraube-Schroef-Vis-Vite-Tornillo			16	4x60	
S5x90	Screw 5x90-Schraube-Schroef-Vis-Vite-Tornillo			16	5x90	
Kood	Pepe 40	Materjal		File Pepe 40.dwg		Leht 4/4

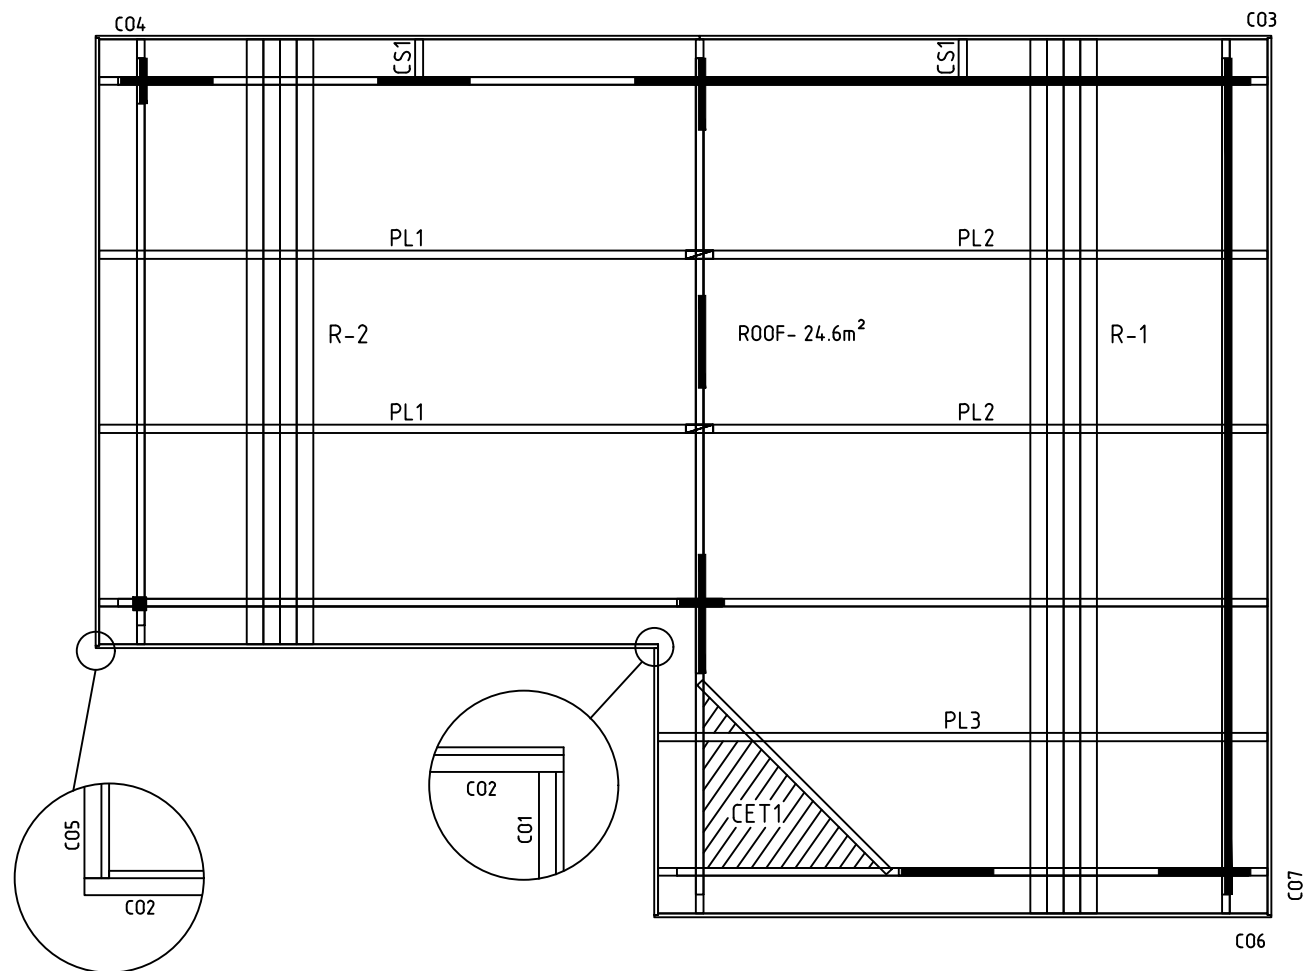


0 0.5m 1.0m 2.0m

Model	Pepe 40		Drawing	R00F		Page	
	Drawn by	R.T	Material	40x114		Scale	1:40
	Date	12.04.2023	File	Pepe 40.dwg			




The floor plan shows a building with a total area of 15.54 m², divided into three main sections: 7.93 m², 7.46 m², and 3.31 m². The plan includes a central vertical corridor and a horizontal corridor at the bottom. The dimensions are as follows:

- Overall Dimensions:**
 - Width: 6180 mm (top) and 6180 mm (bottom).
 - Depth: 4624 mm (right side).
- Section Dimensions and Areas:**
 - Left Section (7.93 m²):** Width 2916 mm, Depth 2744 mm.
 - Right Section (7.46 m²):** Width 2744 mm, Depth 2744 mm.
 - Bottom Section (3.31 m²):** Width 1710 mm, Depth 1001 mm.
- Corridor Dimensions:**
 - Central vertical corridor: 86.5 x 122.5 mm.
 - Bottom horizontal corridor: 86.5 x 122.5 mm.
- Other Dimensions:**
 - Top wall: 100 mm thick, 40 mm wide.
 - Bottom wall: 100 mm thick, 40 mm wide.
 - Left wall: 100 mm thick, 40 mm wide.
 - Right wall: 100 mm thick, 40 mm wide.


Model	Pepe 40		Drawing	PLAN		Page	
	Drawn by	R.T	Material	40x114		Scale	1:40
	Date	12.04.2023	File	Pepe 40.dwg			

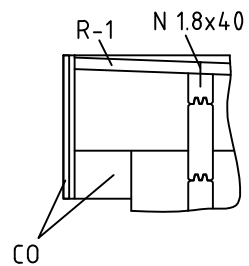

Wall-Wand A ↗

 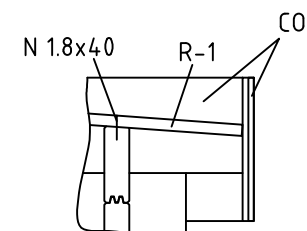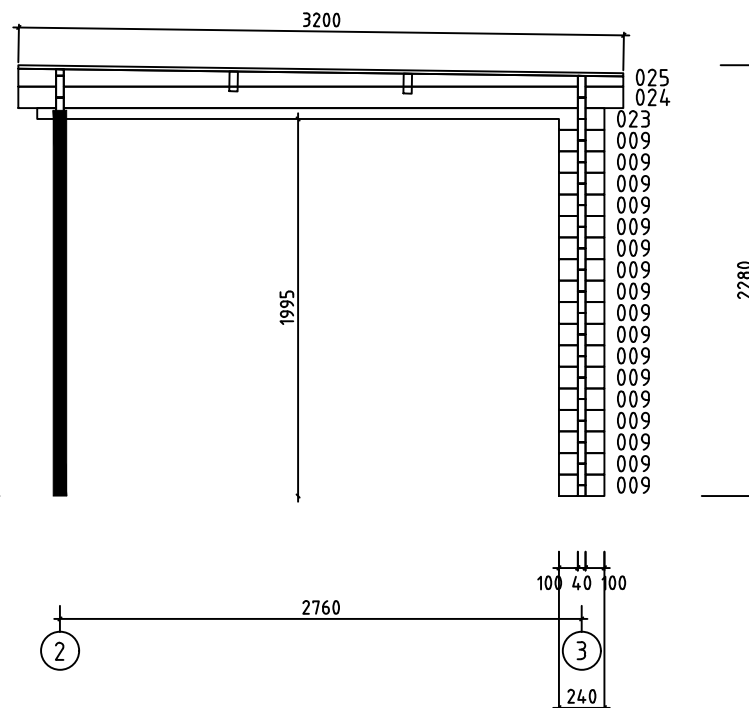


Model	Pepe 40		Drawing	WALL-WAND A		Page	3
		Drawn by	R.T	Material	4x11.4	Scale	1:40
		Date	12.04.2023	File	Pepe 40.dwg		

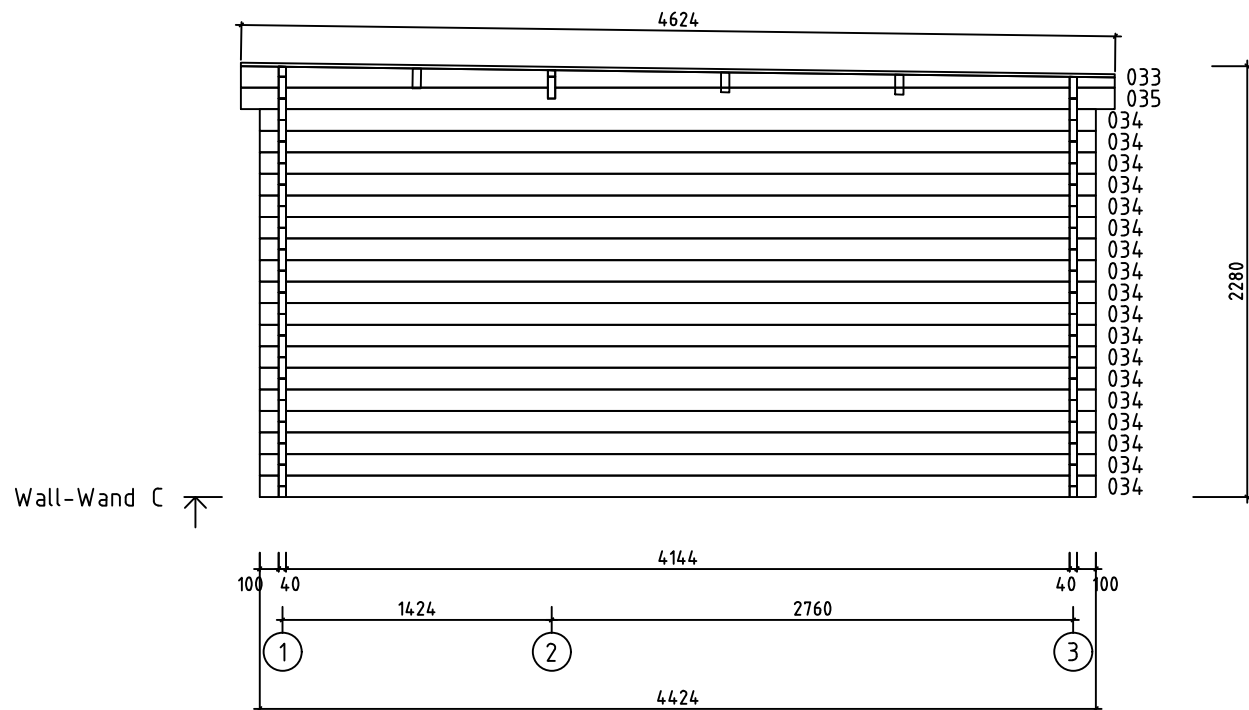


0 0.5m 1.0m 2.0m

Model	Pepe 40	Drawing	WALL-WAND C	Page	5
		Drawn by	R.T	Material	4x11.4
		Date	12.04.2023	File	Pepe 40.dwg

Scale 1:40

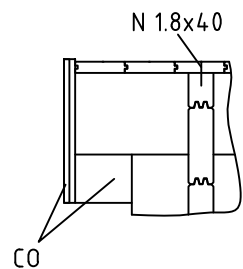


Wall-Wand 1 ↗

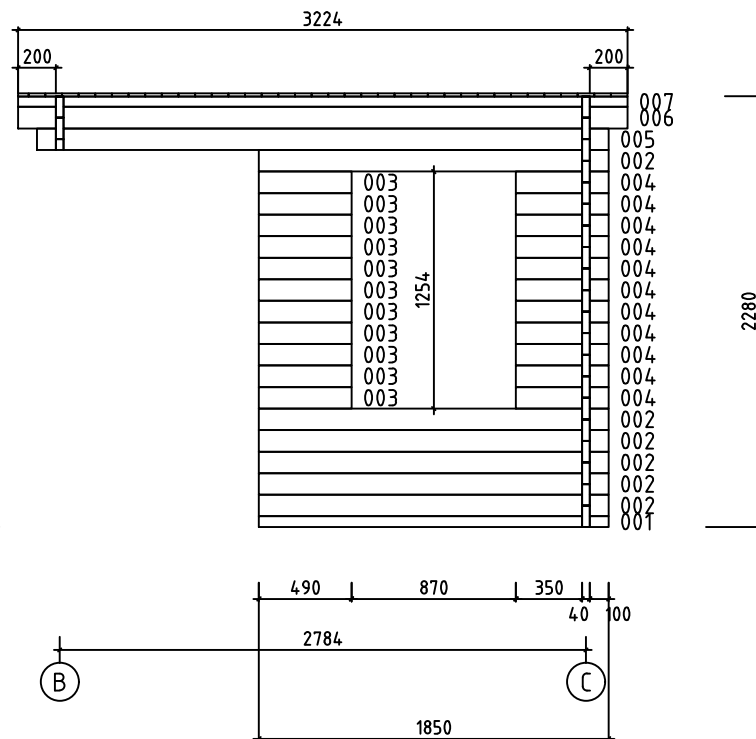


0 0.5m 1.0m 2.0m

Model	Pepe 40	Drawing	WALL-WAND 1	Page	6
		Drawn by	R.T	Material	4x11.4
		Date	12.04.2023	File	Pepe 40.dwg

Scale 1:40





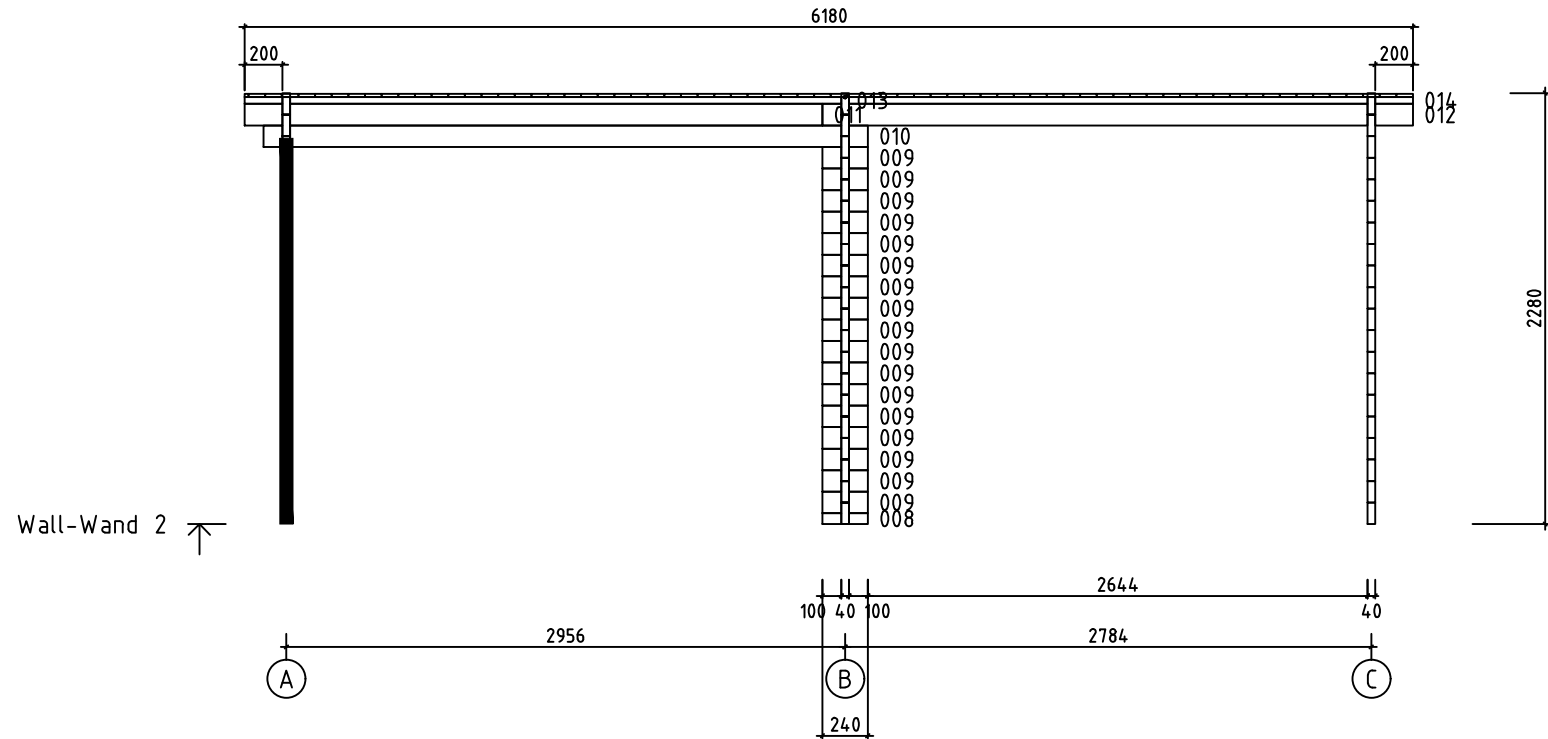


Model Pepe 40	Drawing WALL-WAND 2	Page 7
	Drawn by R.T	Material 4x11.4
	Date 12.04.2023	File Pepe 40.dwg

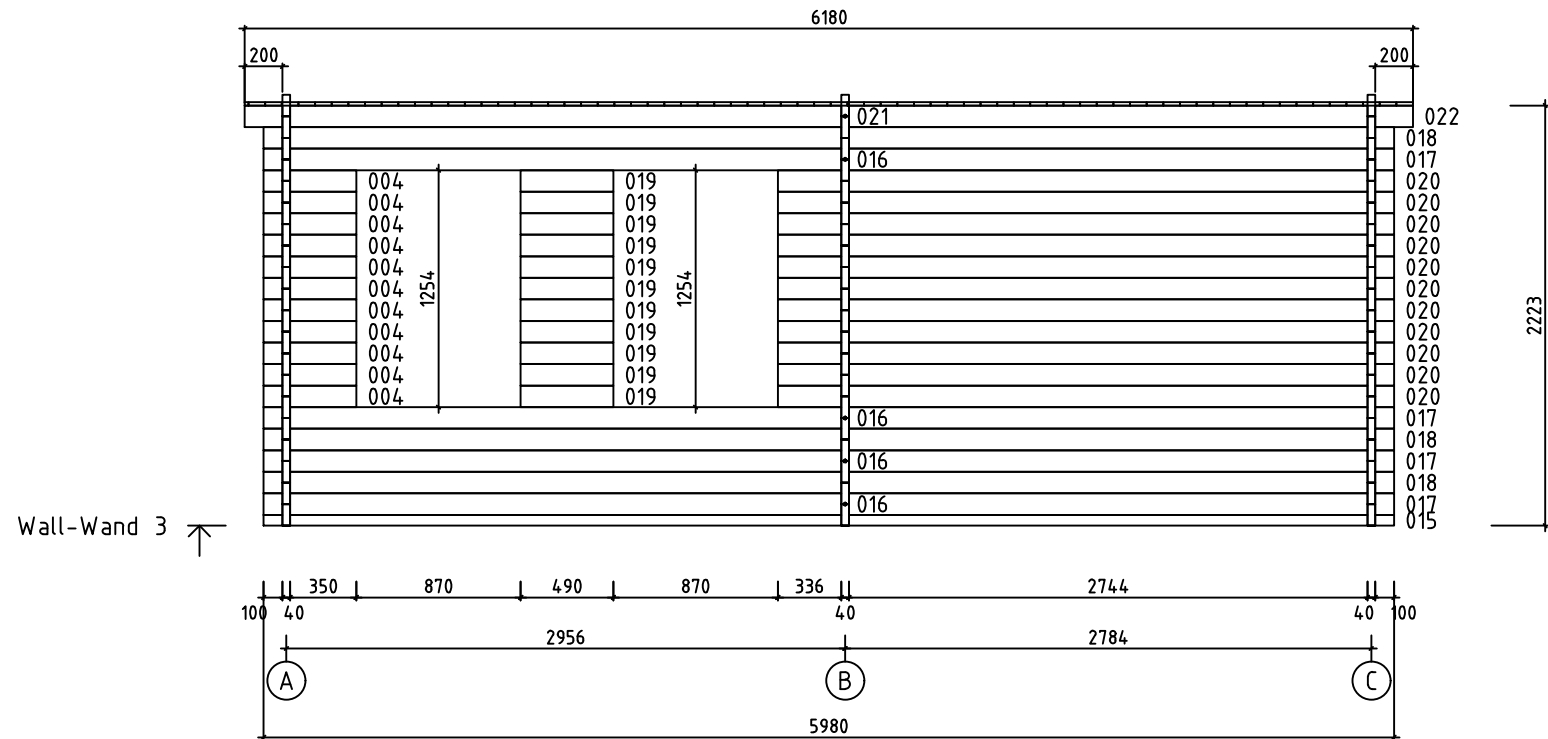

0 0.5m 1.0m 2.0m

Model	Pepe 40	Drawing	WALL-WAND 3	Page	8
		Drawn by	R.T	Material	4x11.4
		Date	12.04.2023	File	Pepe 40.dwg
		Scale	1:40		

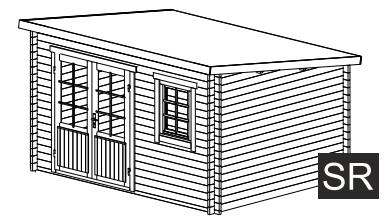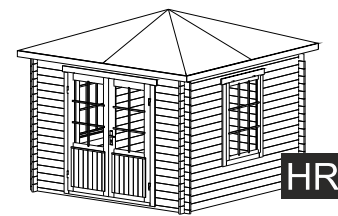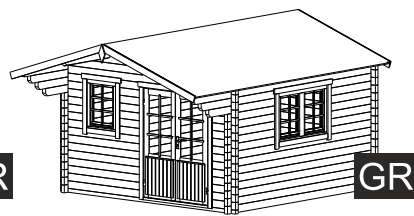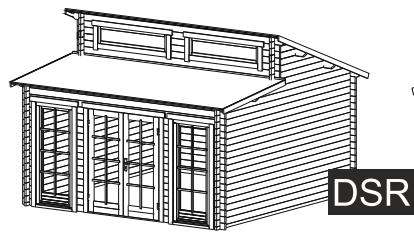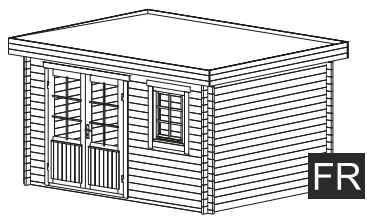



FR

DSR

GR

HR

SR

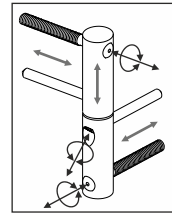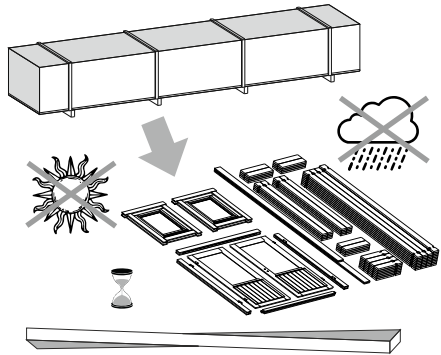


ADJUSTABLE HINGES

3.

TYPE- A
5x90


OPTIONS

4.

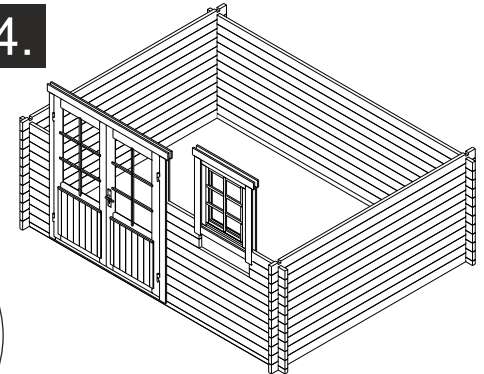


OPTIONS

5.

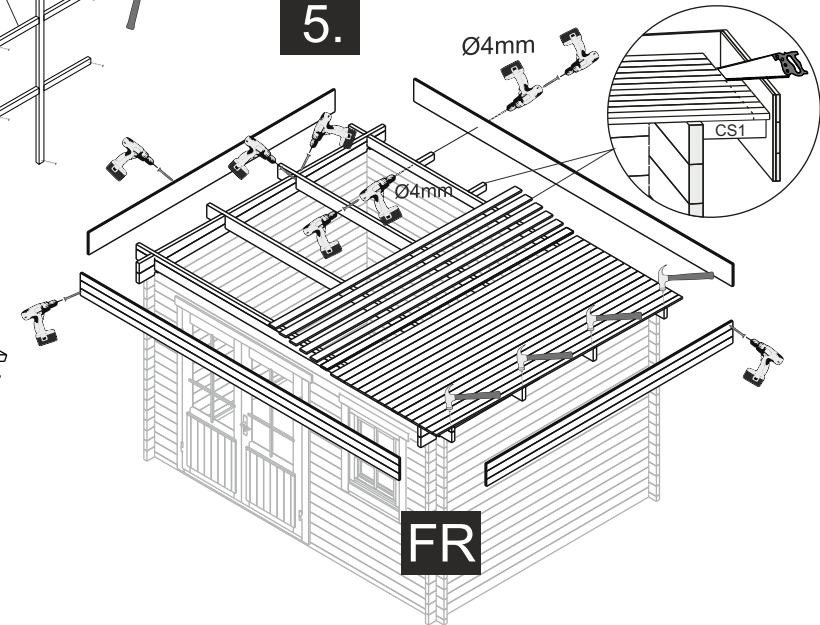


FR

1.

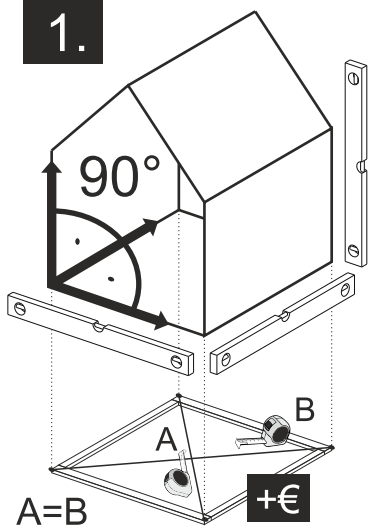

TYPE- B
4x60

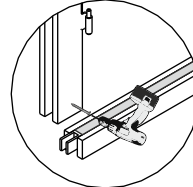


TYPE- A
5x70

NB!


OPTIONS

2.

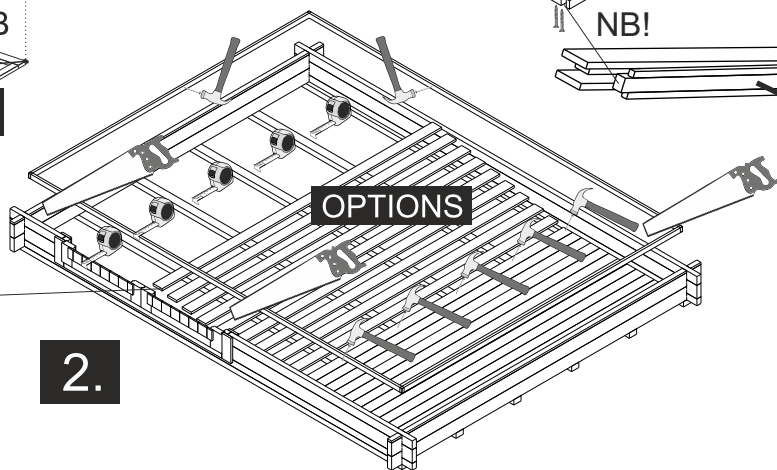


The guide is illustrative. This guide is not project specification.
Der Leitfaden ist illustrativ. Dieser Leitfaden ist keine Projektspezifikation.
De gids is illustratief. Deze gids is geen projectspecificatie.

5.

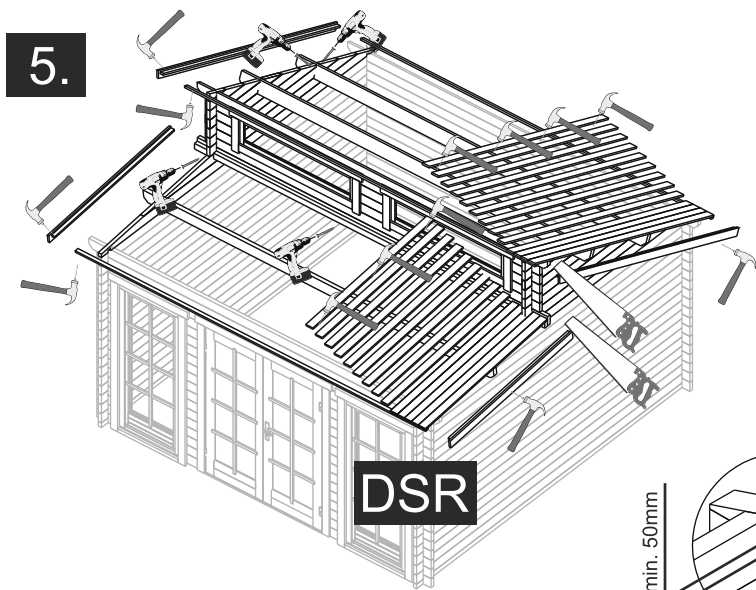


5.

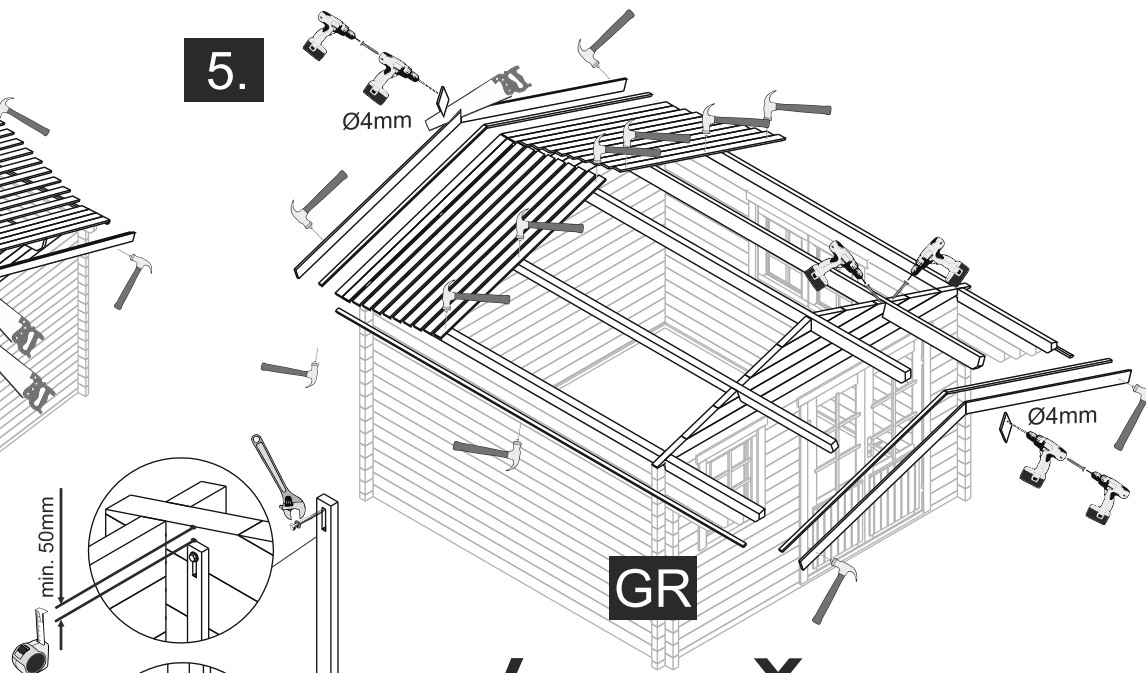


OPTIONS


SB1

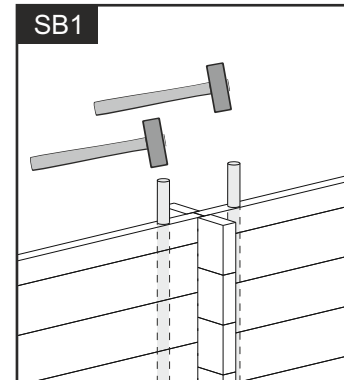


SBT1- TOP

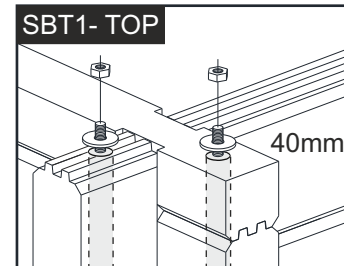


SBT1- BOTTOM

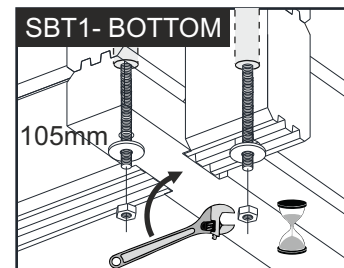


POST

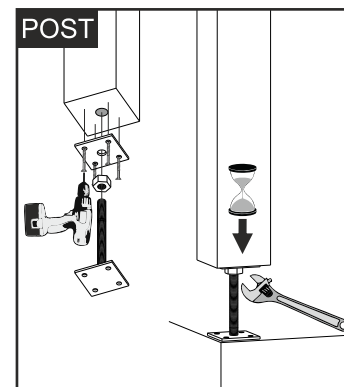

NB!

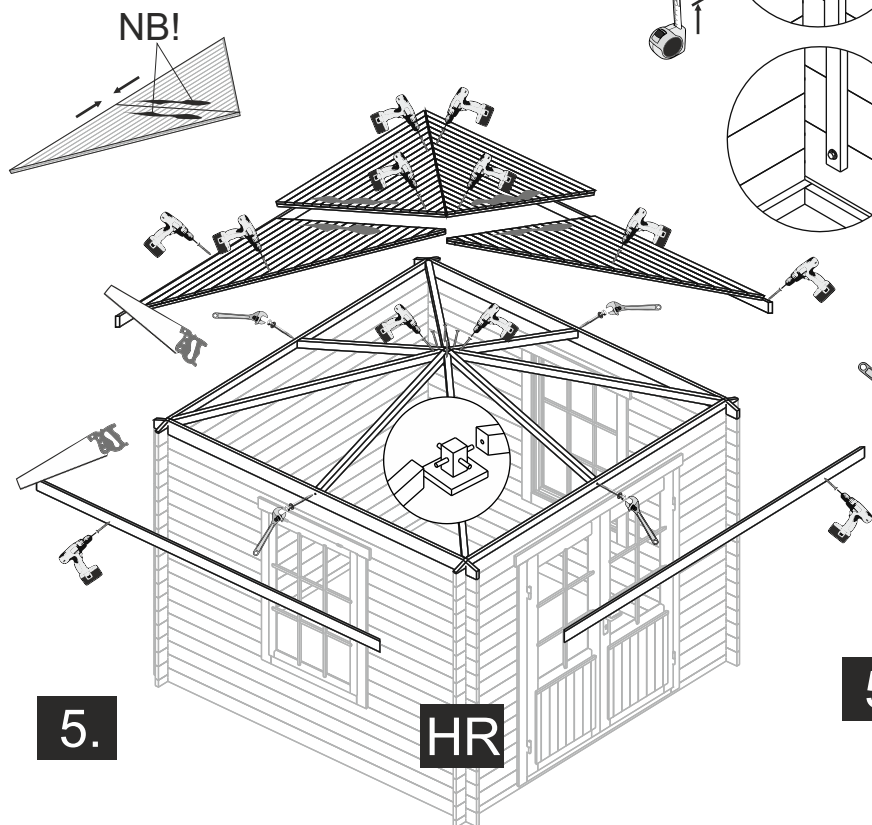

5.

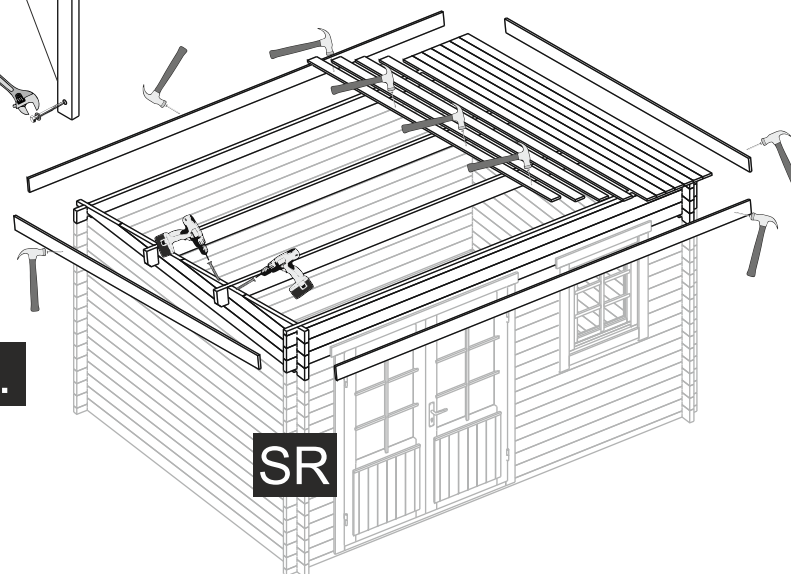

OPTIONS- STORM BRACES