


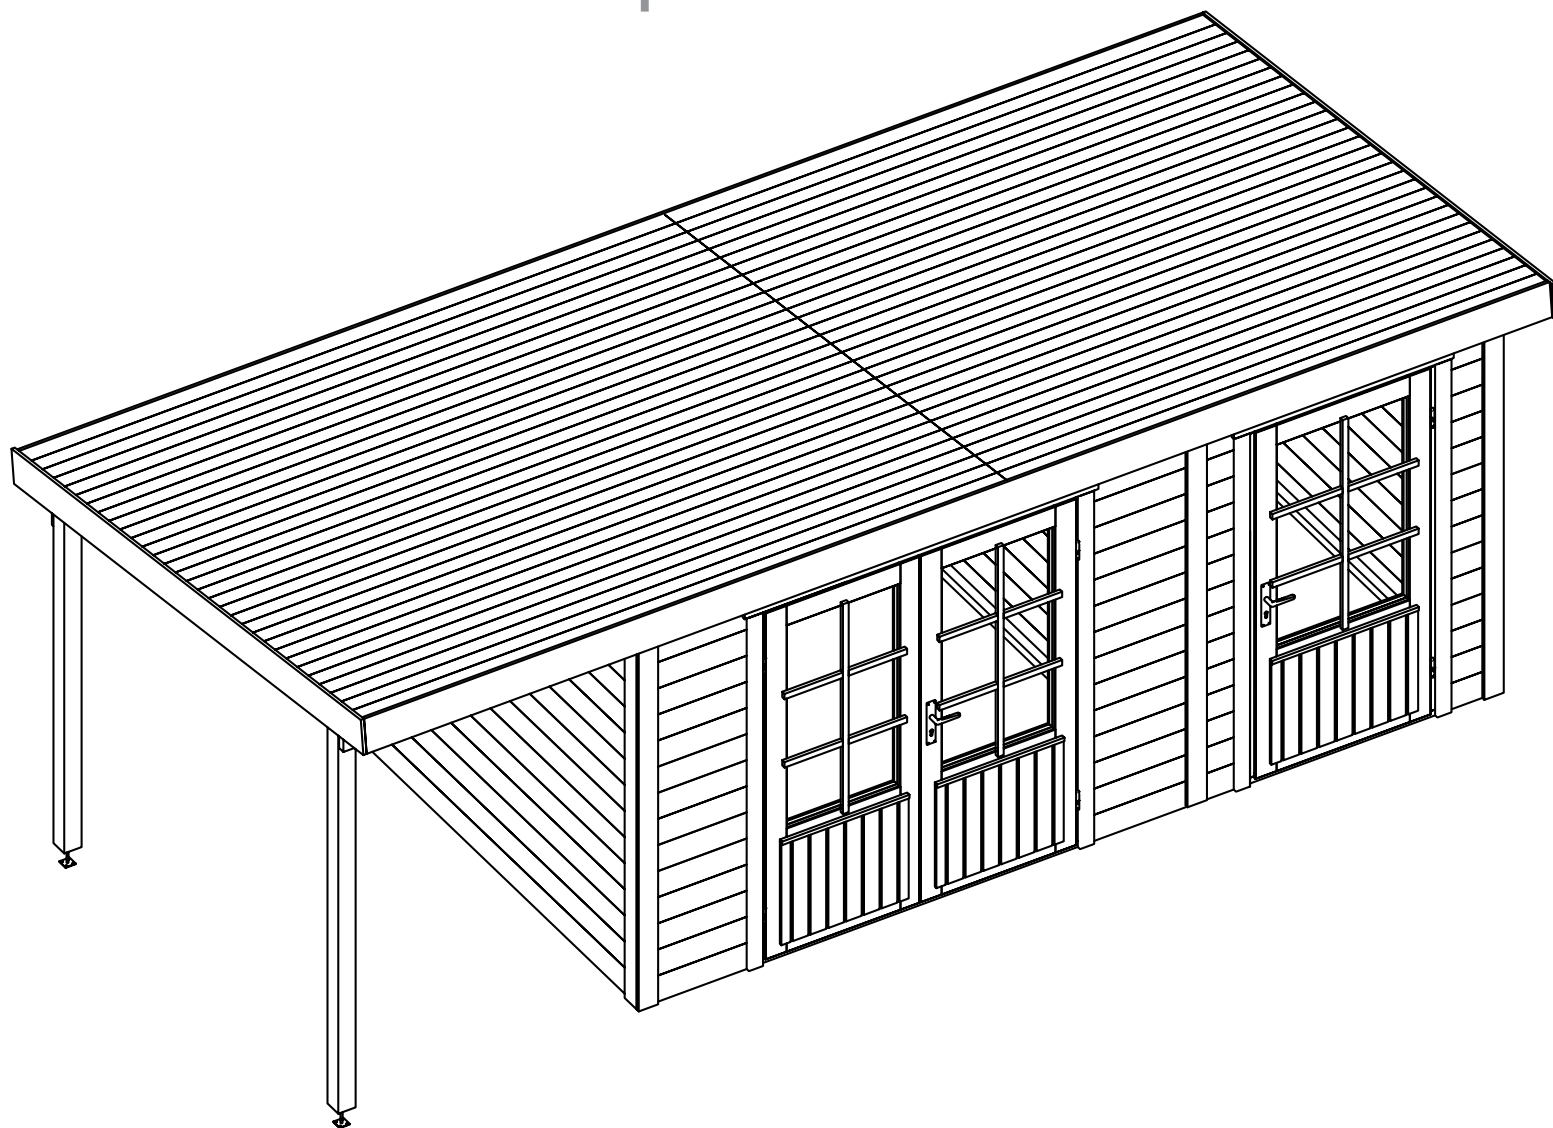
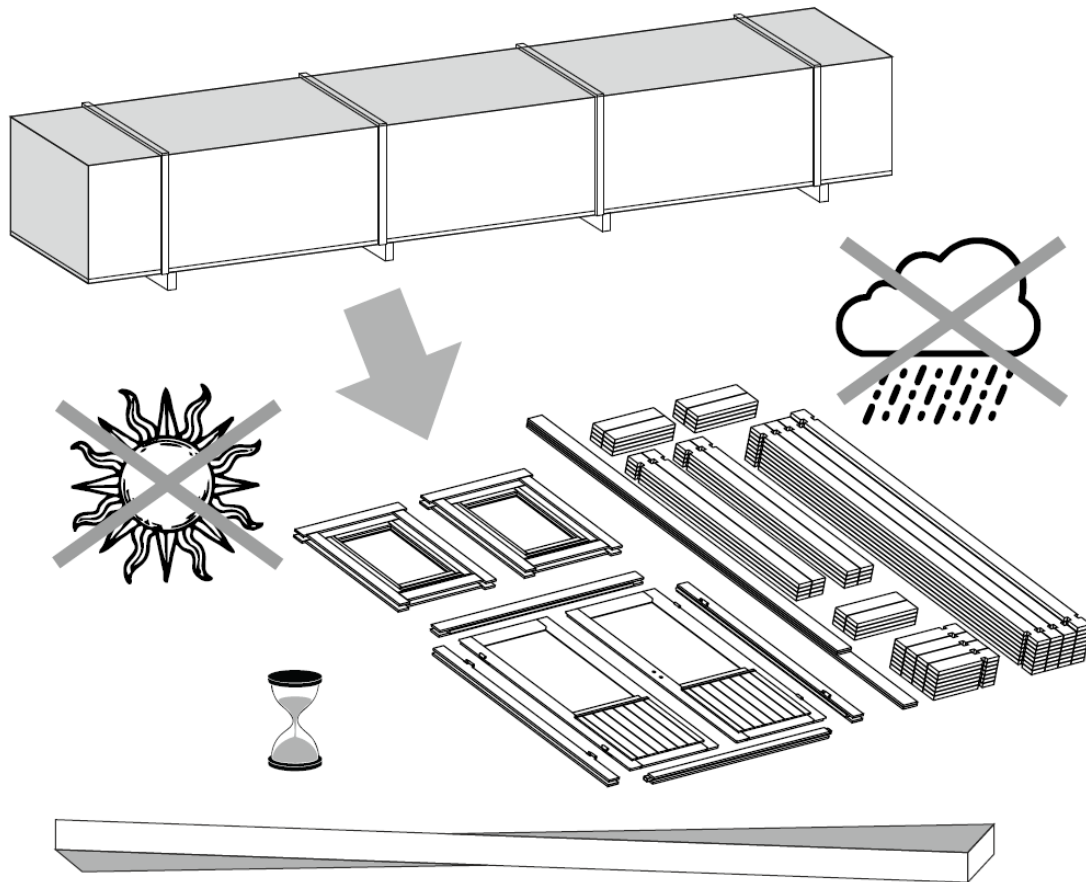
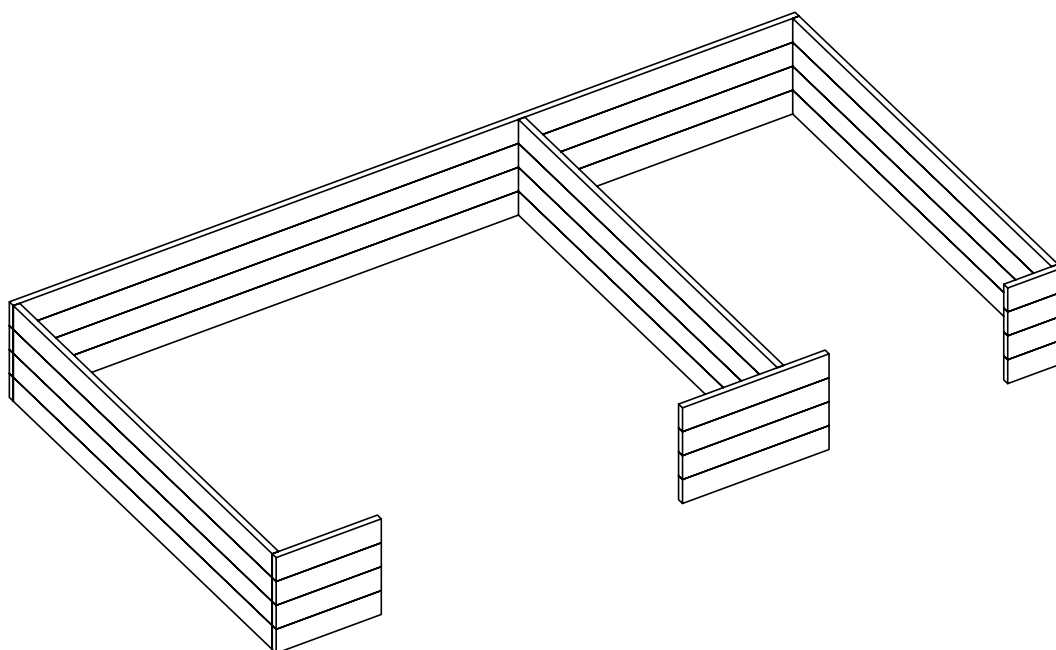
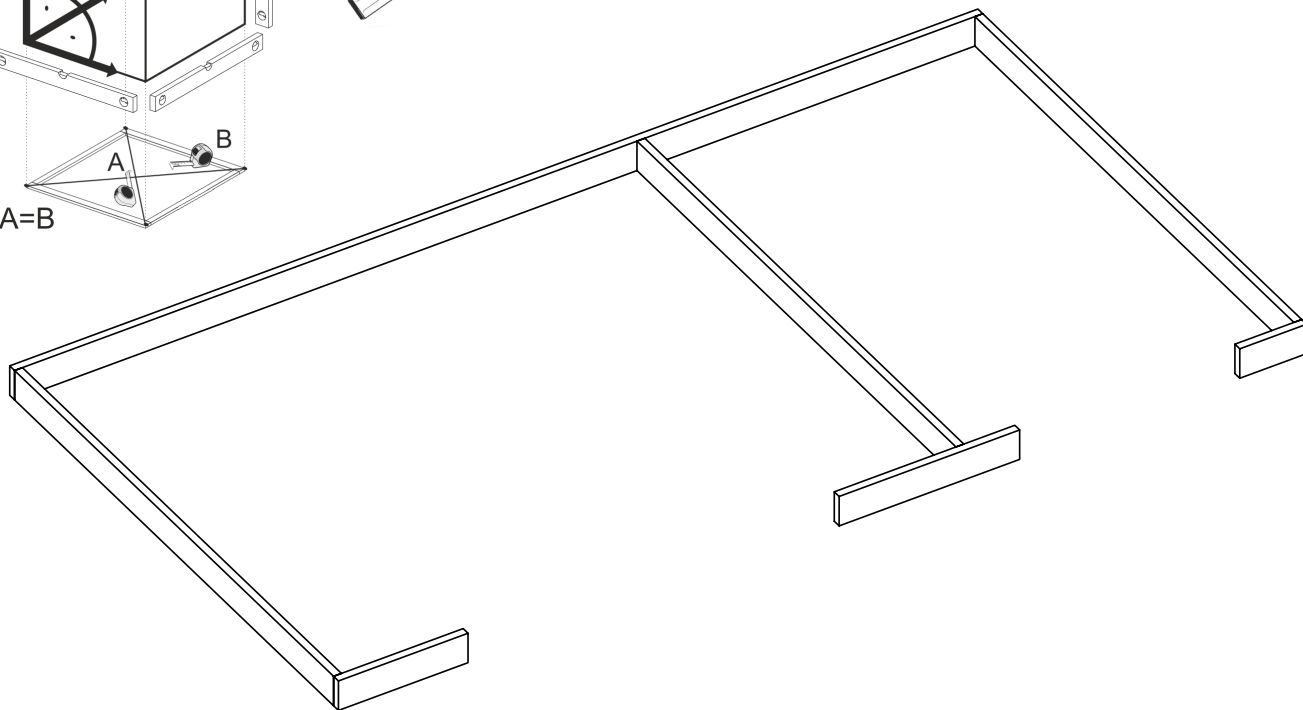






Alphol

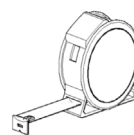



Schwedenhaus Margareta 34

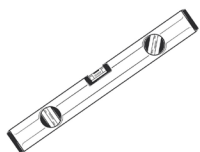

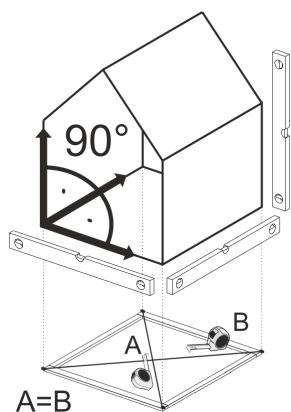


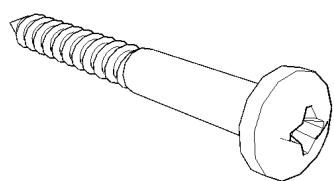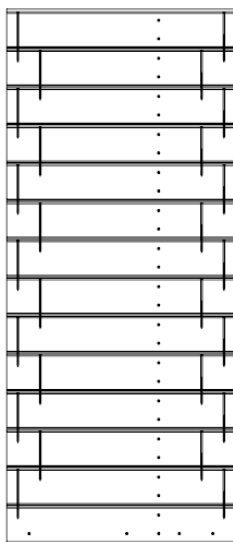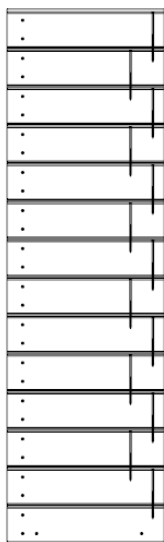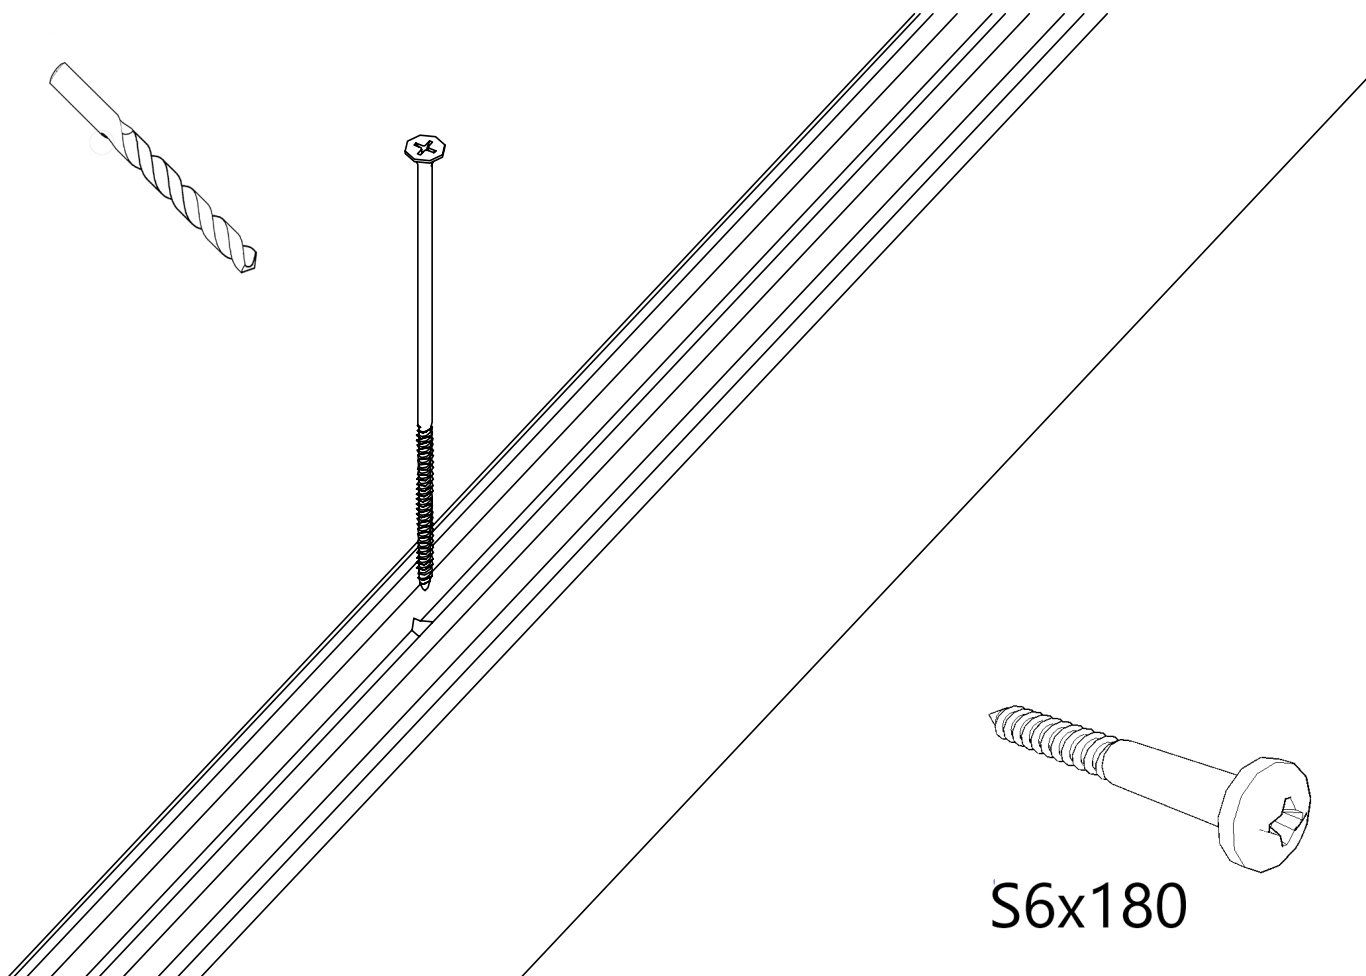



S6x180

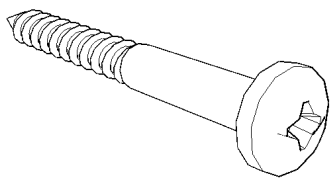
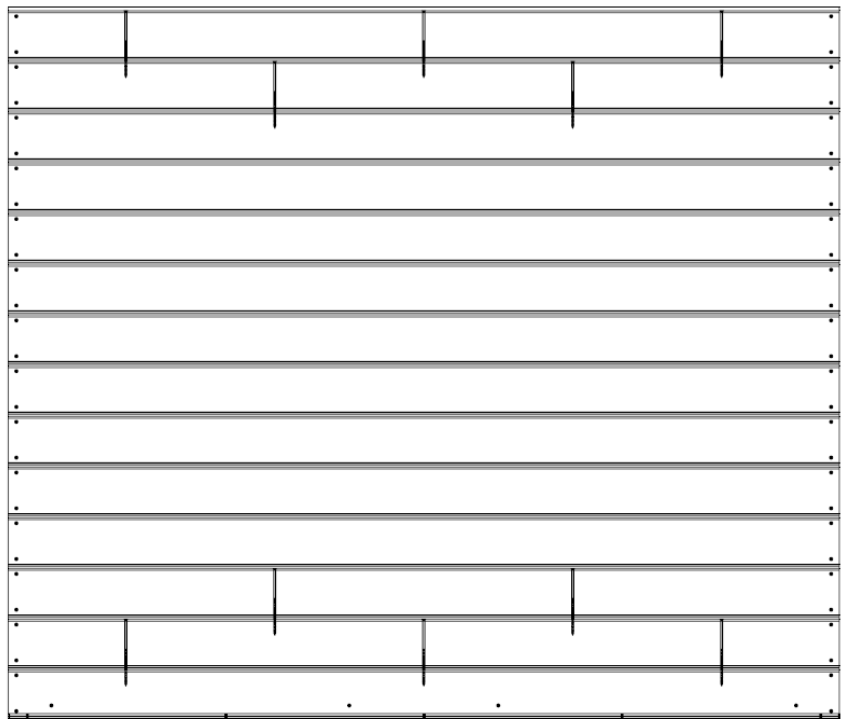





S6x180

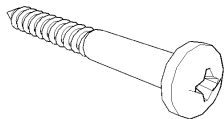

S5x70

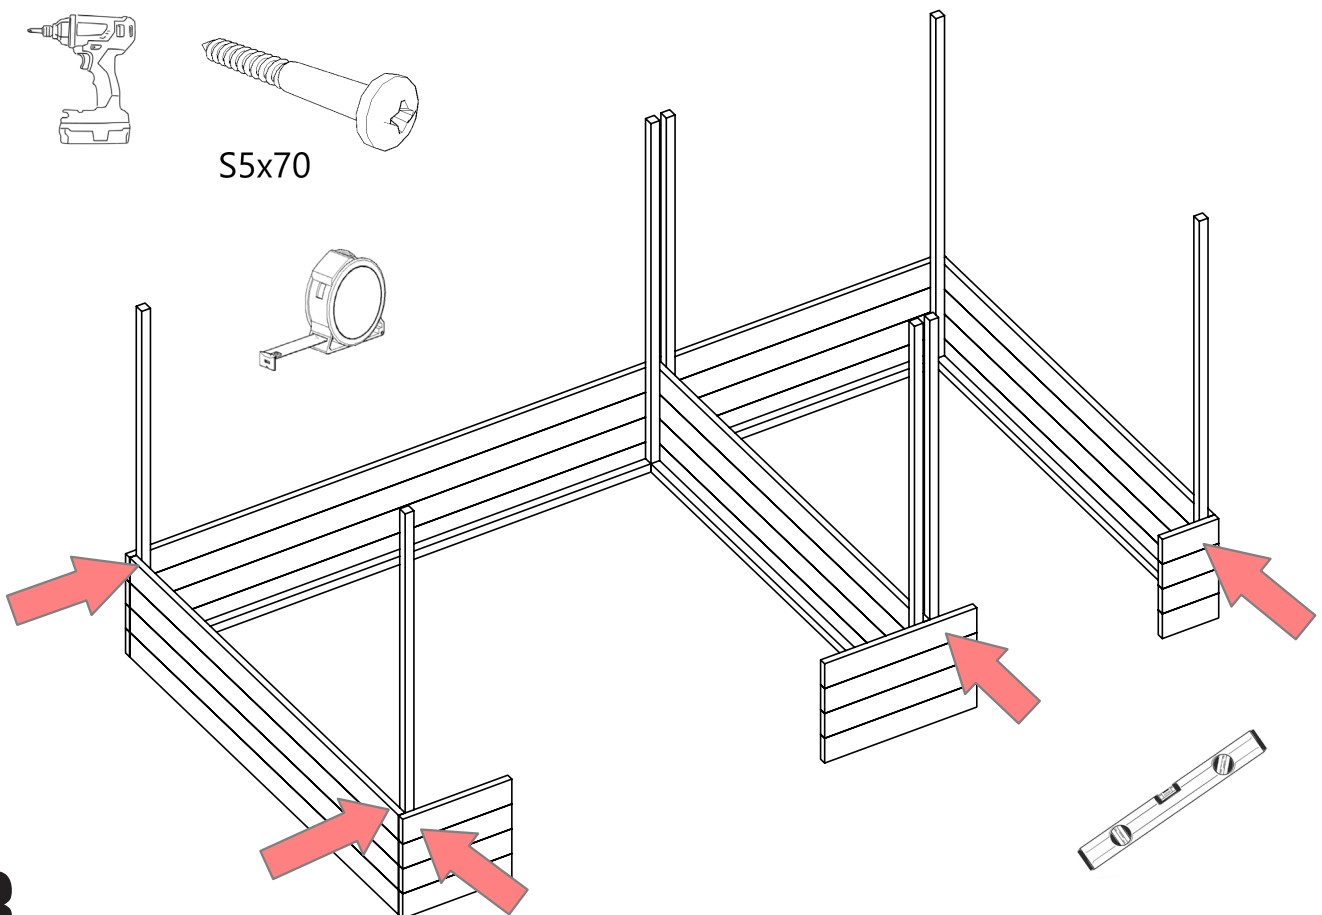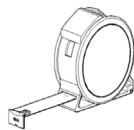


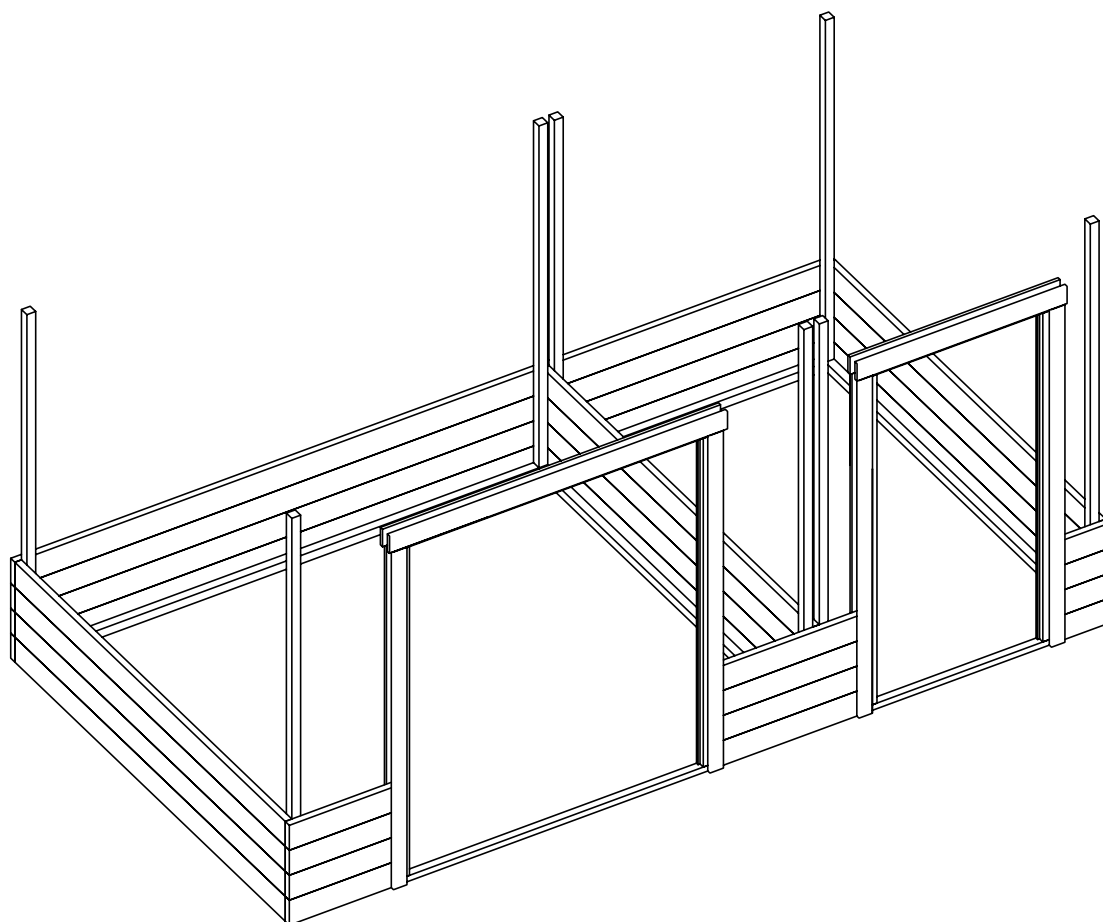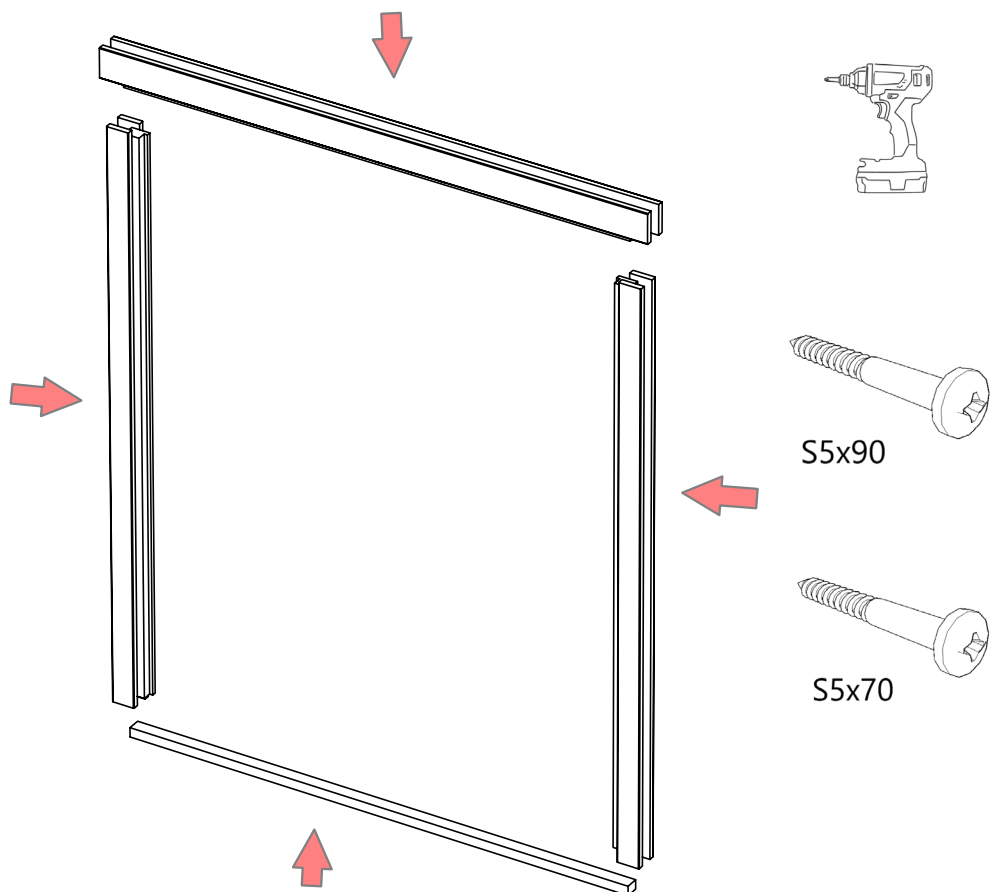

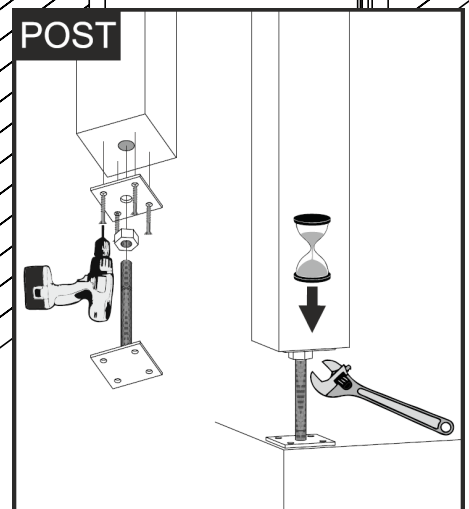
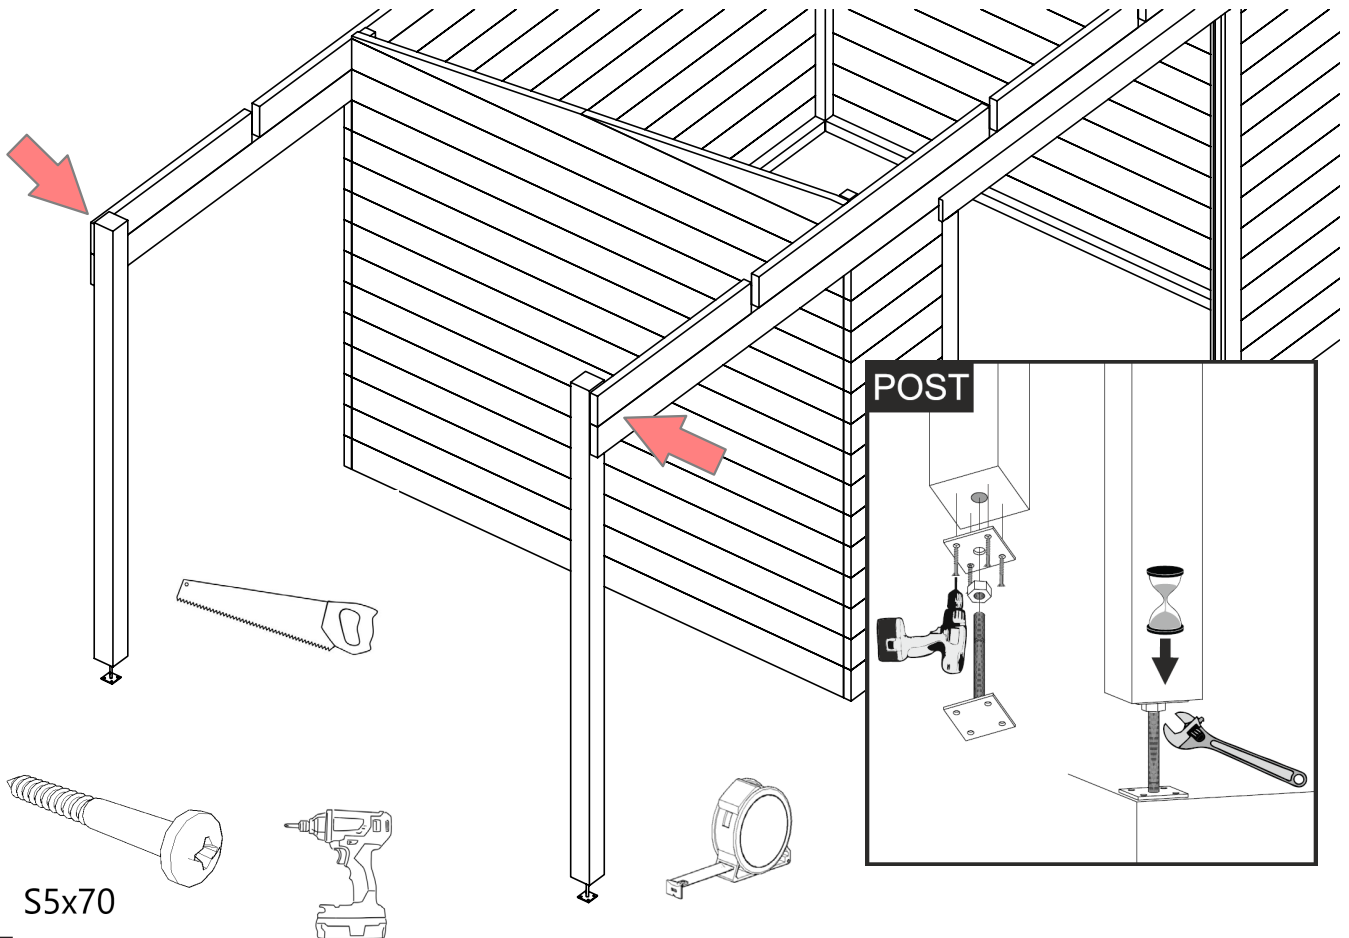
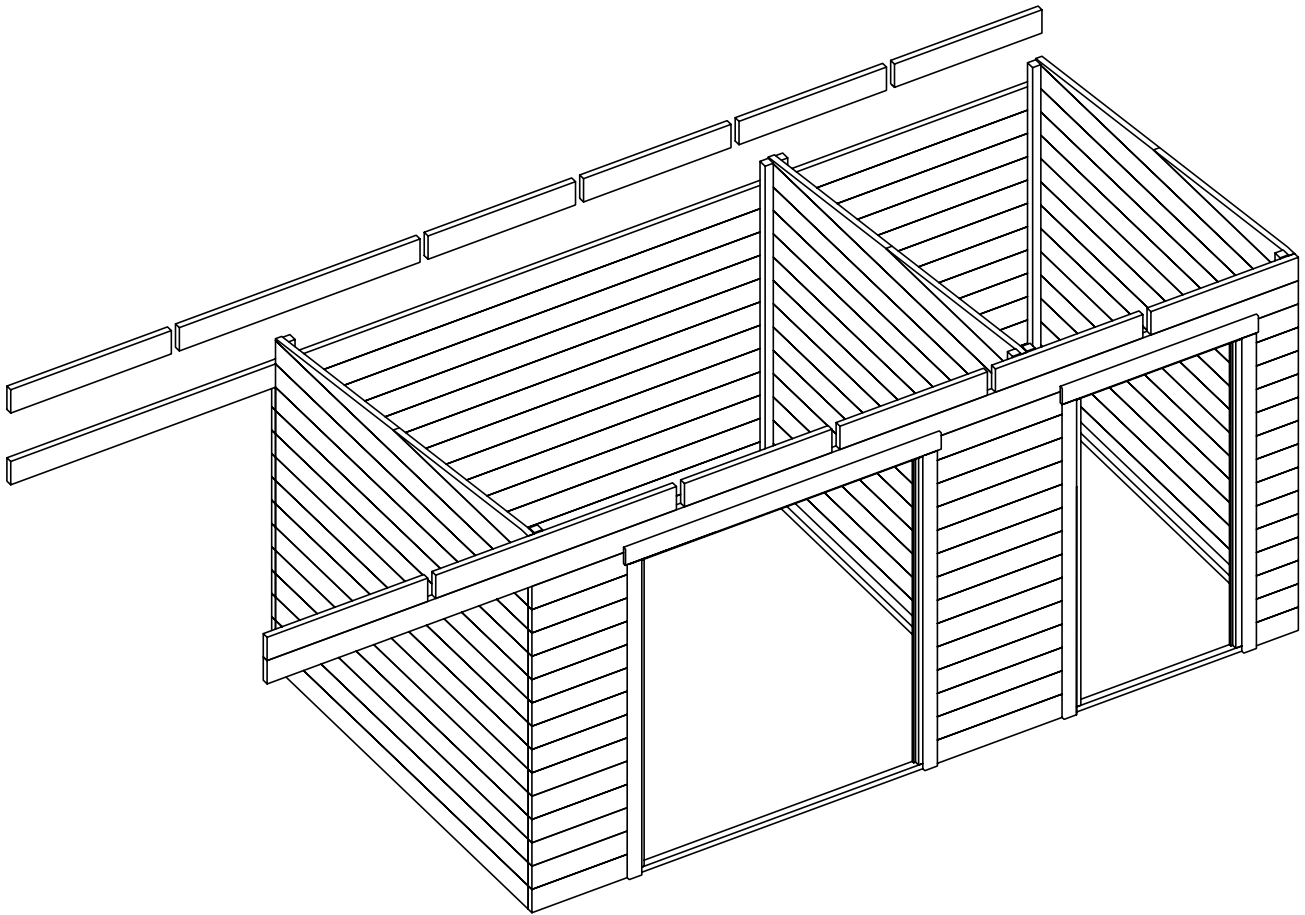


POST


S5x70


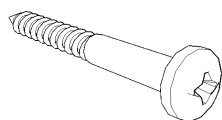


S5x70

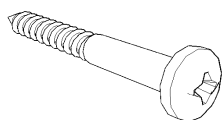
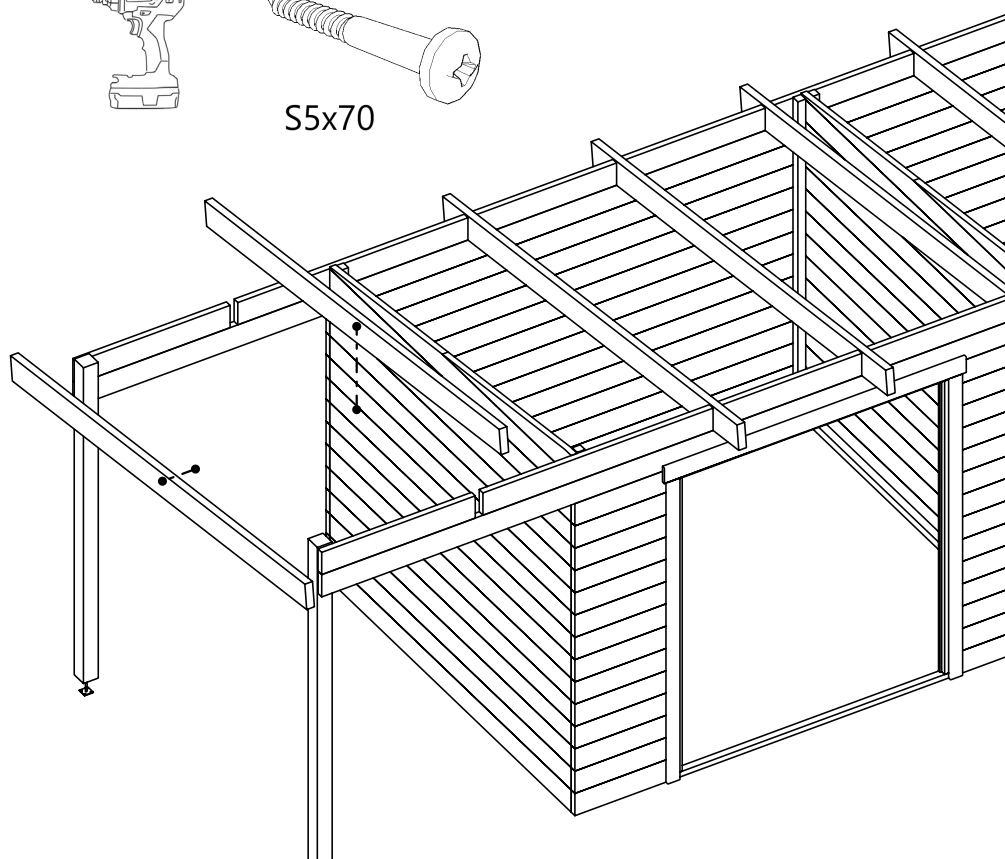
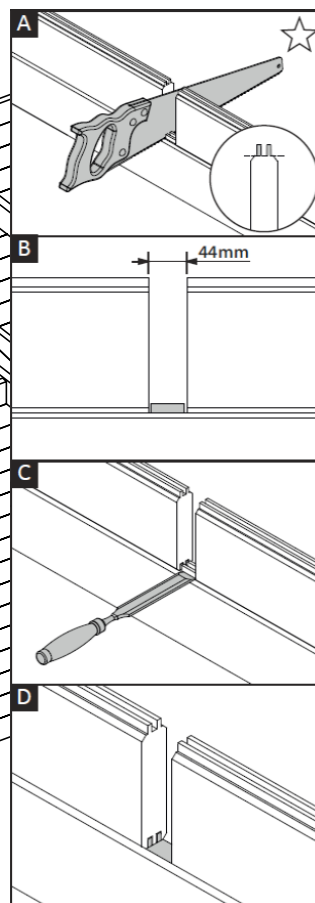


S5x70

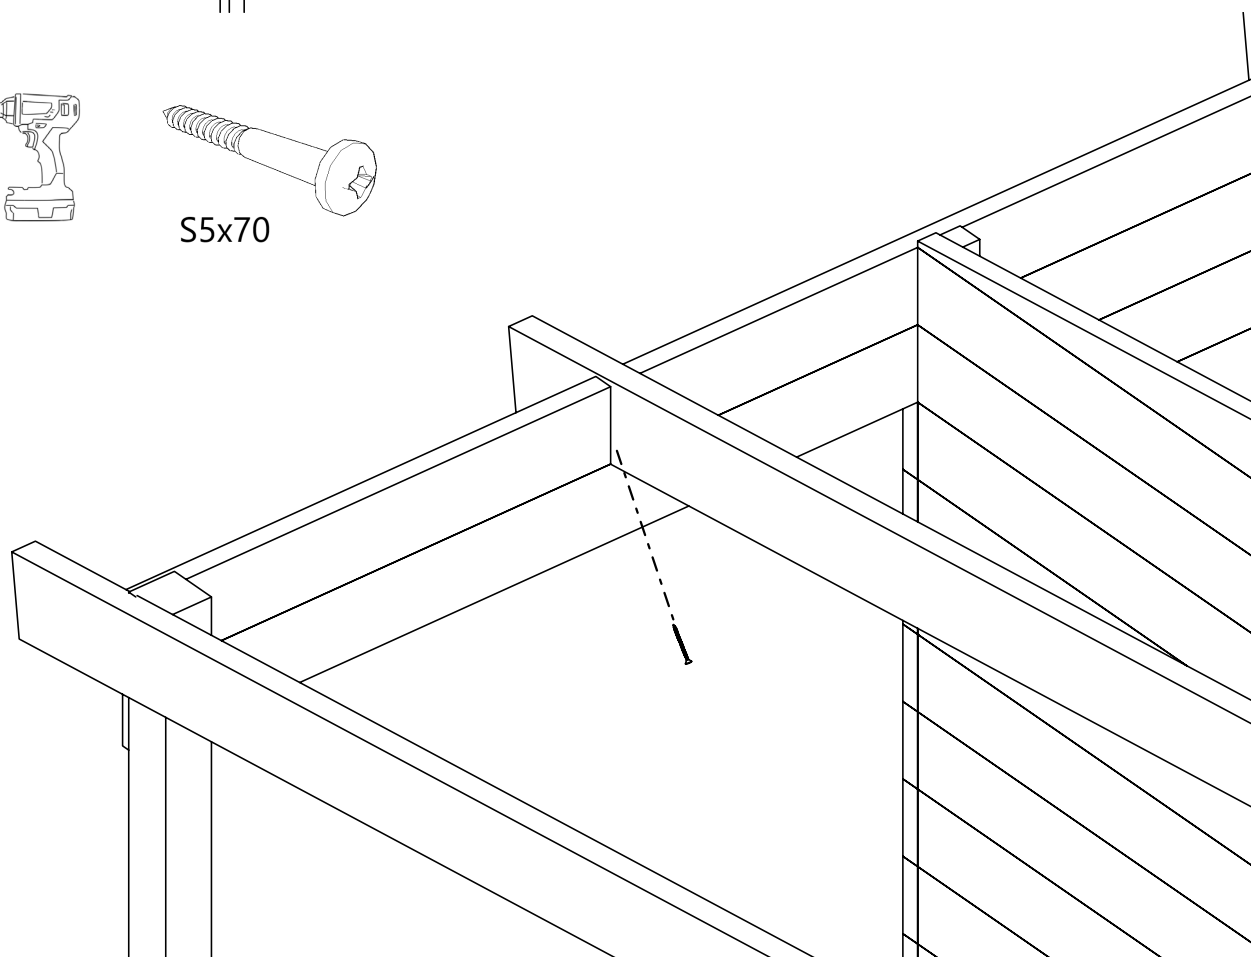




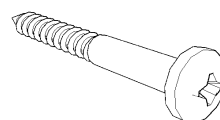
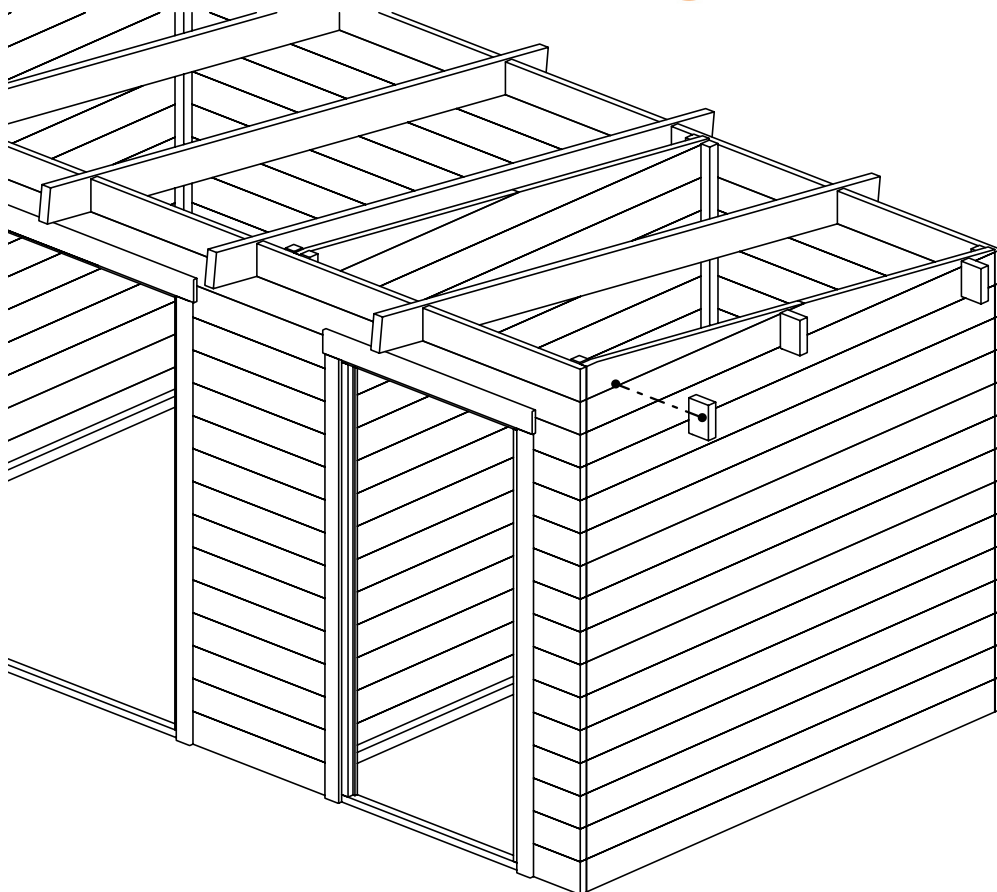


S5x70

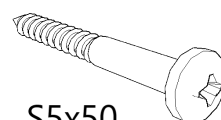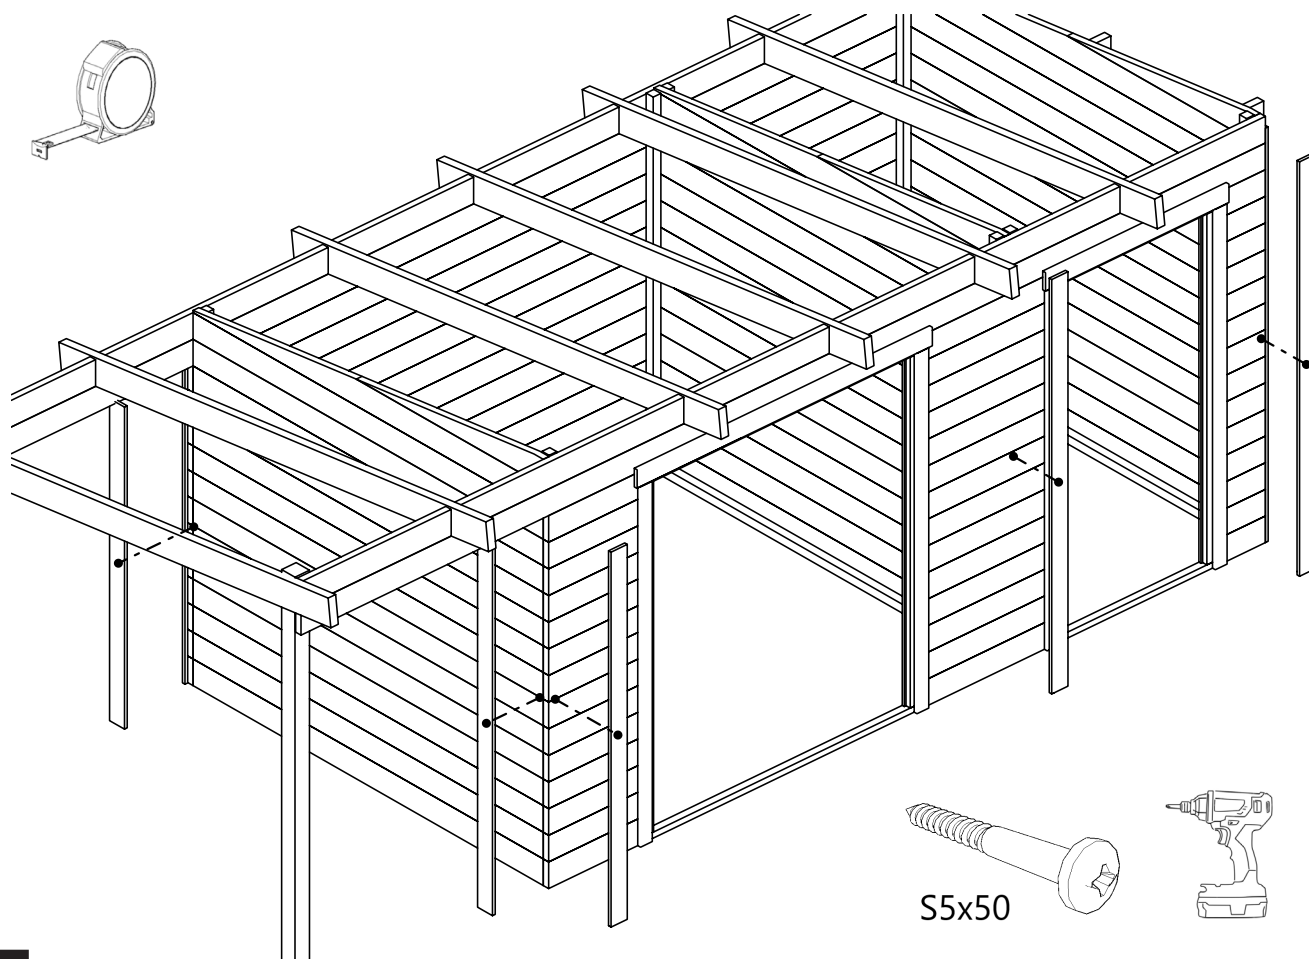
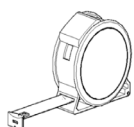


S5x50







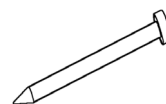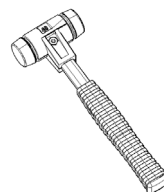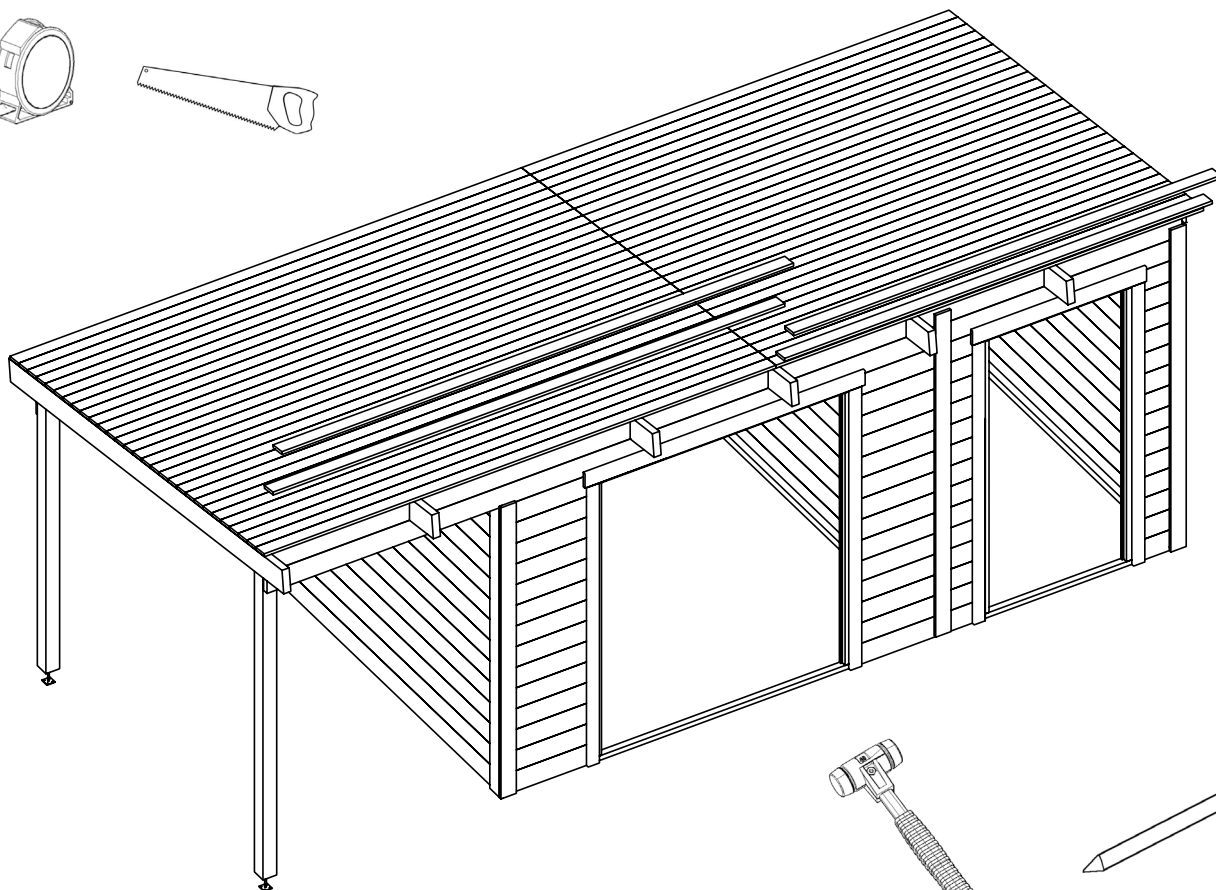
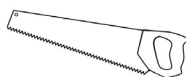
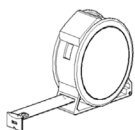













N1,8x40






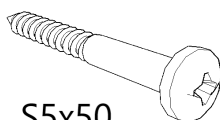
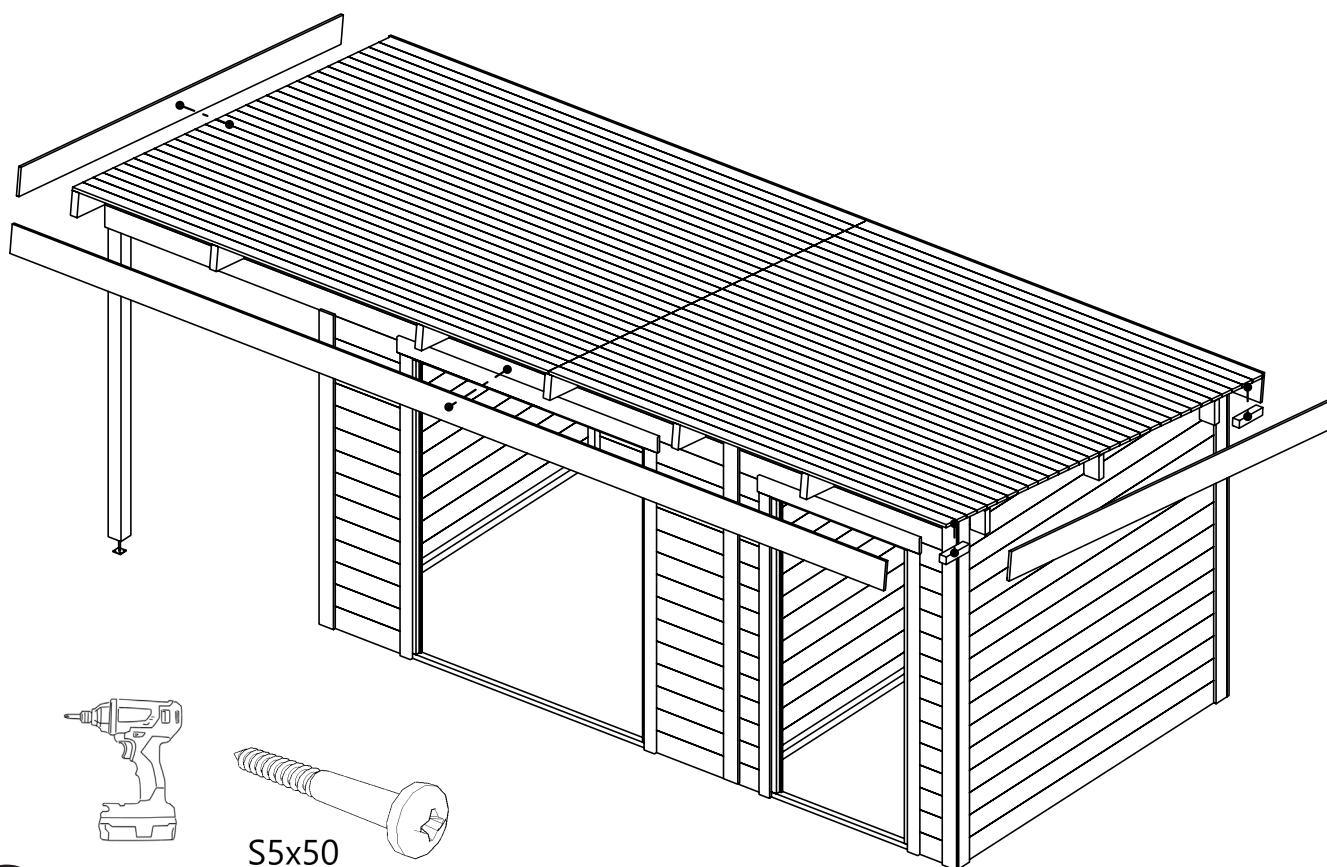


S5x50

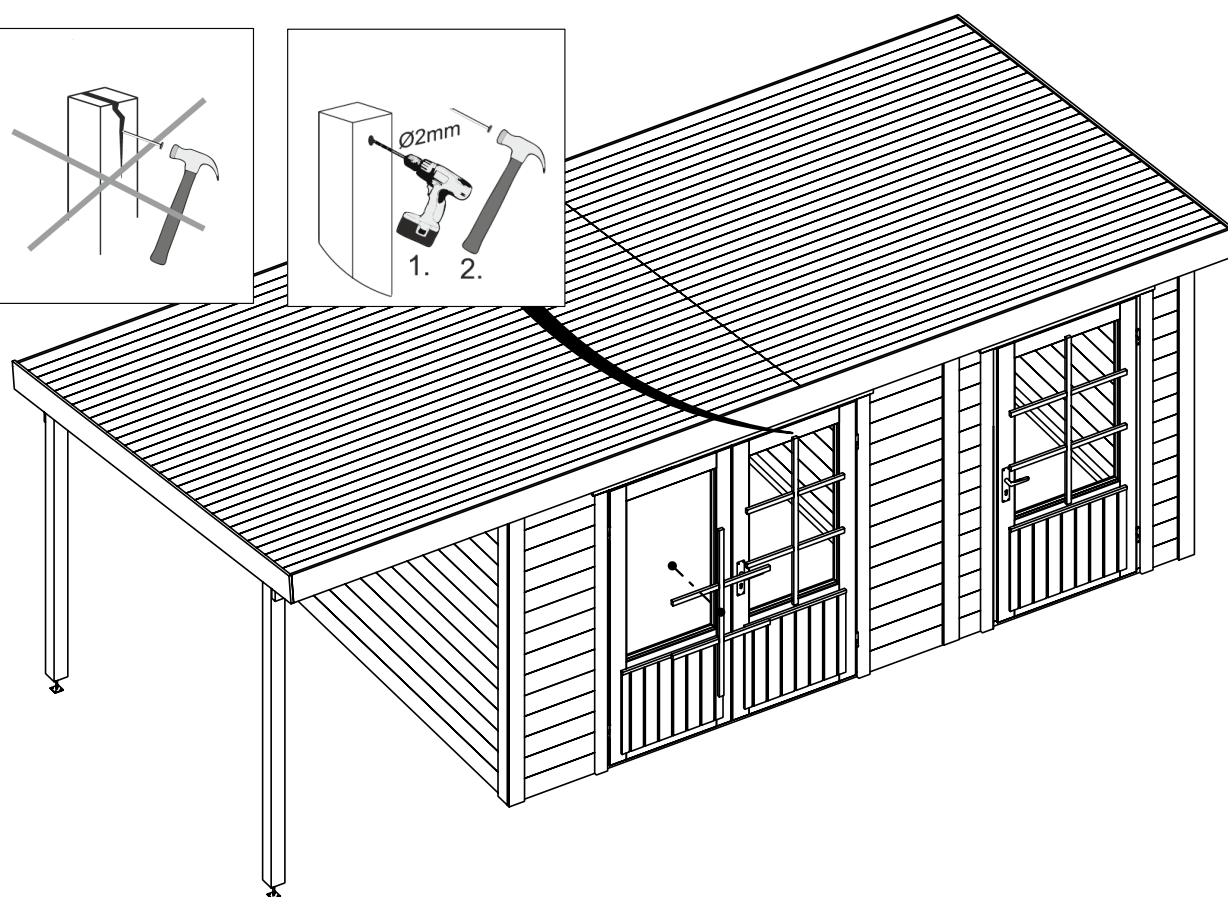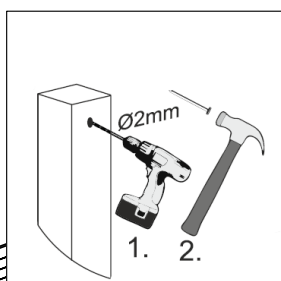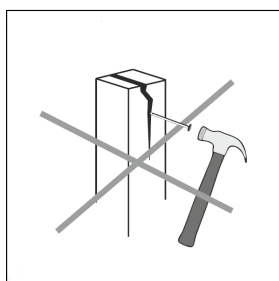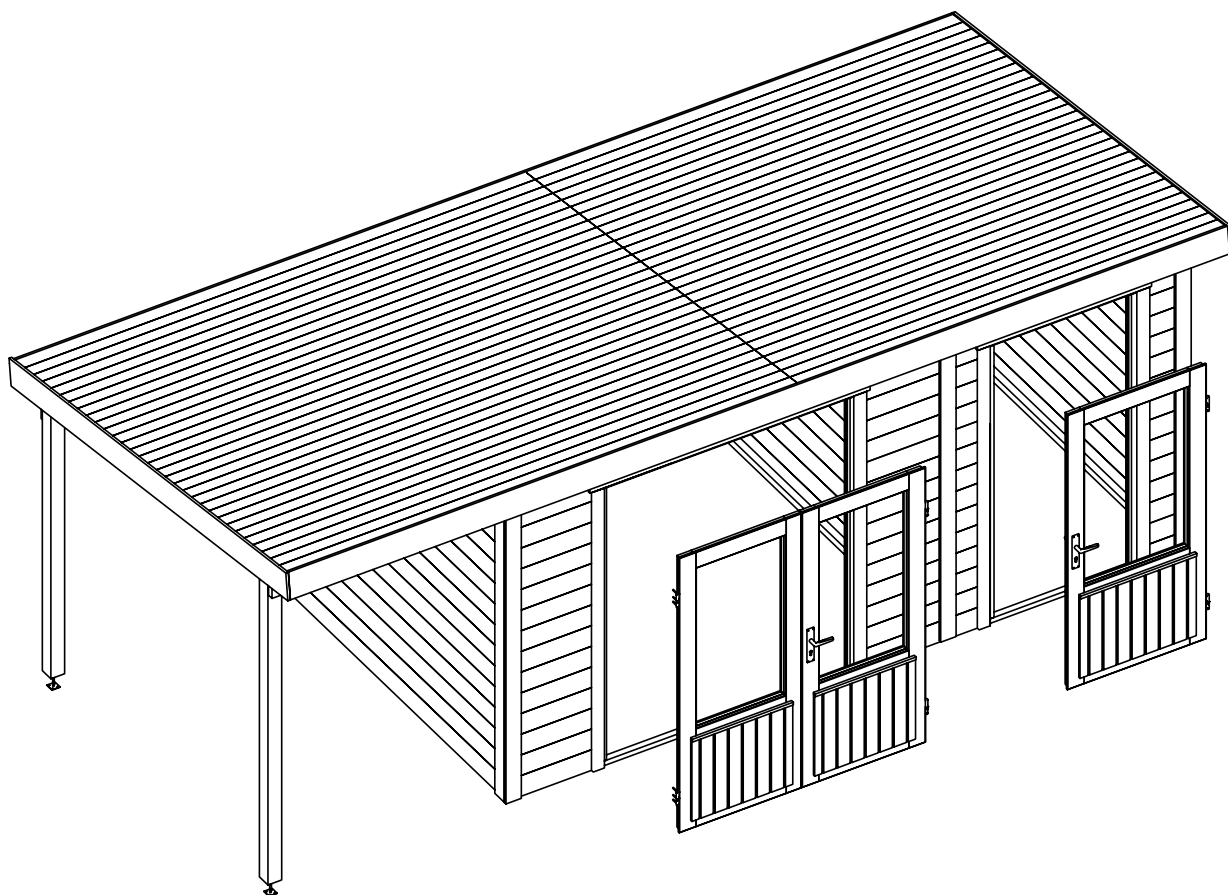

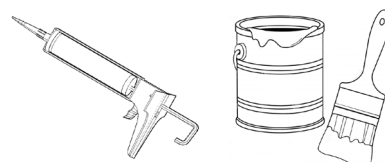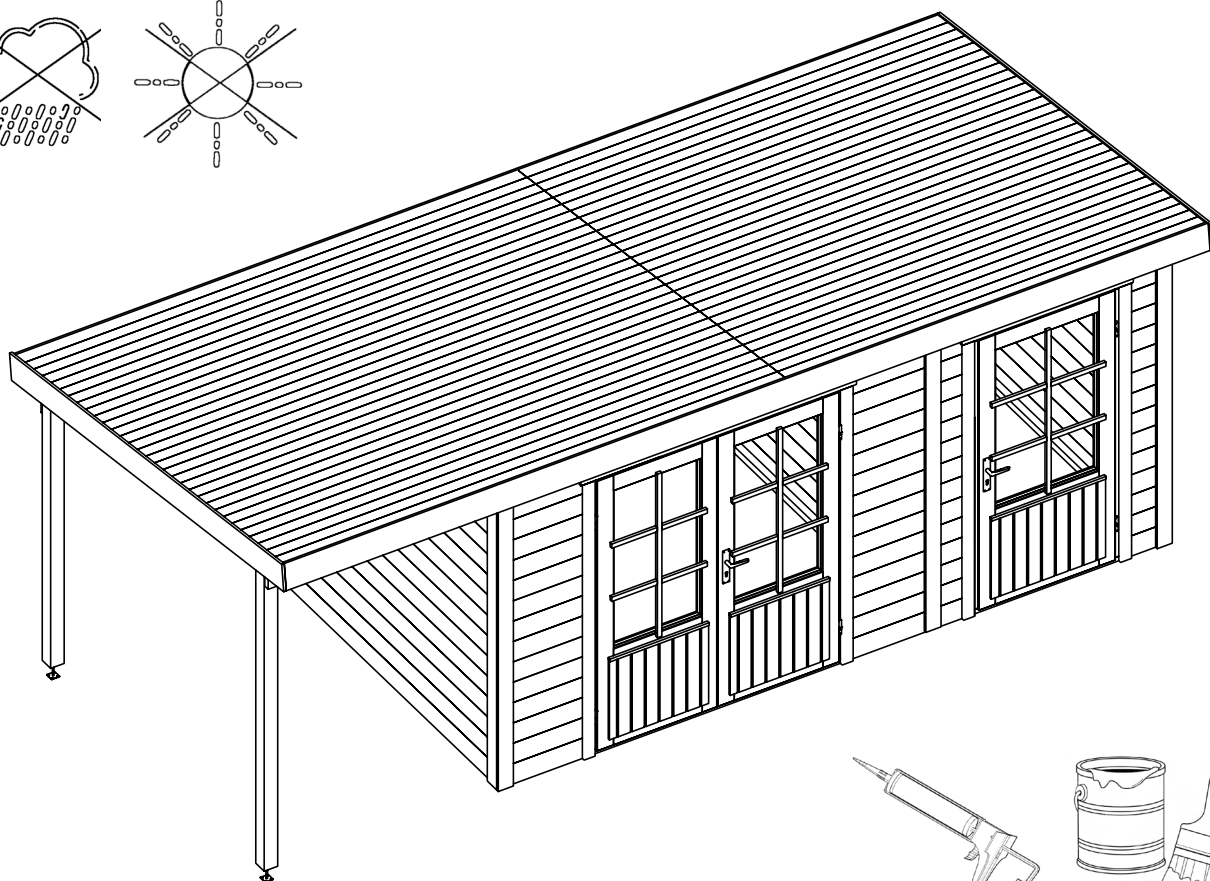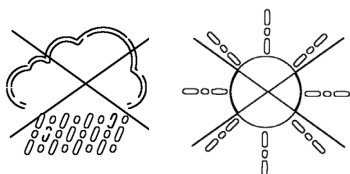

        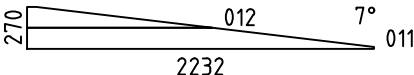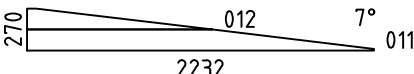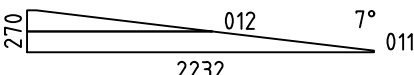
| Pos             | Specification-Spezifikation-Specificatie-Nomenclature-Elementi-Especificacion<br>Margareta                                                              | Qty      | Profile<br>(mm) | Lenght<br>(mm) |
|-----------------|---|----------|-----------------|----------------|
| 001             |                                                                        | 14       | 34x135          | 562            |
| 002             |                                                                        | 14       | 34x135          | 783            |
| 003             |                                                                        | 14       | 34x135          | 290            |
| 004             |                                                                       | 1        | 34x135          | 5651           |
| 005             |                                                                        | 2        | 34x135          | 880            |
| 006             |                                                                        | 2        | 34x135          | 1319           |
| 007             |                                                                        | 8        | 34x135          | 808            |
| 008             |                                                                        | 12       | 34x135          | 4200           |
| 009             |                                                                       | 1        | 34x135          | 5651           |
| 010             |                                                                        | 42       | 34x135          | 2232           |
| EXTRA1          |                                                                      | 1        | 34x135          | 4200           |
| WA-1            |                                                                      | 1        |                 |                |
| WB-1            |                                                                      | 1        |                 |                |
| WC-1            |                                                                      | 1        |                 |                |
| CS1             | CORNICE SUPPORT-TRAGELEISTE-STEUNEN BAR-SUPPORT-SUPPORTO-SOPORTE<br> | 2        | 45x45           | 200            |
| CS2             | CORNICE SUPPORT-TRAGELEISTE-STEUNEN BAR-SUPPORT-SUPPORTO-SOPORTE<br> | 3        | 44x144          | 100            |
| S2              | SUPPORT-STÜTZEN-STEUN-SUPPORT-SUPPORTO-SOPORTE<br>                   | 1        | 45x45           | 2576           |
| S1              | SUPPORT-STÜTZEN-STEUN-SUPPORT-SUPPORTO-SOPORTE<br>                   | 4        | 45x45           | 2142           |
| S3              | SUPPORT-STÜTZEN-STEUN-SUPPORT-SUPPORTO-SOPORTE<br>                   | 1        | 45x45           | 1342           |
| S4              | SUPPORT-STÜTZEN-STEUN-SUPPORT-SUPPORTO-SOPORTE<br>                   | 2        | 45x45           | 423            |
| Model Margareta |   | Material |                 | Page 1/3       |
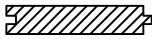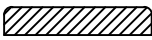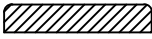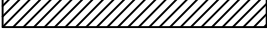 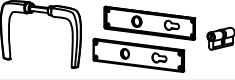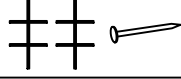
| Pos    | Specification-Spezifikation-Specificatie-Nomenclature-Elementi-Especificacion<br>Margareta   | Qty      | Profile<br>(mm) | Lenght<br>(mm) |
|--------|---|----------|-----------------|----------------|
| S5     | SUPPORT-STÜTZEN-STEUN-SUPPORT-SUPPORTO-SOPORTE<br>                                                                               | 2        | 45x45           | 150            |
| PL1    | PURLIN-TAKBALK-DACHPFETTE-PANNE<br>                                                                                              | 6        | 44x144          | 2740           |
| R-1    | Roof board-Dachbrett-Dakplank-Volige-Tavola tetto-Tabla de tejado<br>                                                          | 32+1     | 88x18           | 3160           |
|        |   | 25+1     | 114x18          |                |
| R-2    | Roof board-Dachbrett-Dakplank-Volige-Tavola tetto-Tabla de tejado<br>                                                          | 32       | 88x18           | 2640           |
|        |   | 25       | 114x18          |                |
|        | CORNER POST 4.5x4.5<br>                        | 4        |                 | 1894           |
|        | CORNER POST 4.5x4.5<br>                        | 4        |                 | 2166           |
| GB-1   | Gable board 95-Giebelblende-Gevelplank-Planche de rive-Tavola di bordo-Tabla de borde<br>                                      | 1        | 18x95           | 1632           |
| GB-2   | Gable board 95-Giebelblende-Gevelplank-Planche de rive-Tavola di bordo-Tabla de borde<br>                                      | 5        | 18x95           | 1900           |
| GB-3   | Gable board 95-Giebelblende-Gevelplank-Planche de rive-Tavola di bordo-Tabla de borde<br>                                      | 4        | 18x95           | 2174           |
| GB-1   | Gable board 170-Giebelblende-Gevelplank-Planche de rive-Tavola di bordo-Tabla de borde<br>                                      | 2        | 18x170          | 2325           |
| GB-2   | Gable board 170-Giebelblende-Gevelplank-Planche de rive-Tavola di bordo-Tabla de borde<br>                                    | 2        | 18x170          | 2776           |
| GB-3   | Gable board 170-Giebelblende-Gevelplank-Planche de rive-Tavola di bordo-Tabla de borde<br>                                    | 2        | 18x170          | 3475           |
|        | POST 8.5x8.5.<br>                          | 1        |                 | 2212           |
|        | POST 8.5x8.5.<br>                          | 1        |                 | 2470           |
|        | Adjustable foot kit-Pfostenträger-Paalhouder-Pied de poteau-Portapilastrri-Base para poste<br>                               | 2        |                 |                |
|        | Door kit-Tür satz-Deur set-Kit porte-Kit porta-Kit para puerta<br>                                                           | 1        |                 |                |
|        | Double door kit ISO-Doppeltür satz-Dubbele deur set-Kit double porte-Kit porta-Kit para puerta<br> 4xØ5x70<br>2xØ3x25 4xØ5x90 | 1        |                 |                |
|        | Nail 1.6x30-Nagel-Spijker-Clou-Chiodo-Clavo<br>                                                                              | 20       | 1.6x30          |                |
|        | Nail 1.8x40-Nagel-Spijker-Clou-Chiodo-Clavo<br>                                                                              | 764      | 1.8x40          |                |
| S4x50  | Screw 4x50-Schraube-Schroef-Vis-Vite-Tornillo<br>                                                                            | 98       | 4x50            |                |
| S5x70  | Screw 5x70-Schraube-Schroef-Vis-Vite-Tornillo<br>                                                                            | 471      | 5x70            |                |
| S5x80  | Screw 5x80-Schraube-Schroef-Vis-Vite-Tornillo<br>                                                                            | 28       | 5x80            |                |
| S6x200 | Screw 6x200-Schraube-Schroef-Vis-Vite-Tornillo<br>                                                                           | 136      | S6x200          |                |
| Model  | Margareta   | Material | Page 2/3        |                |


[illegible]

H = 1.600 m  
TOTAL: 9.15 m2

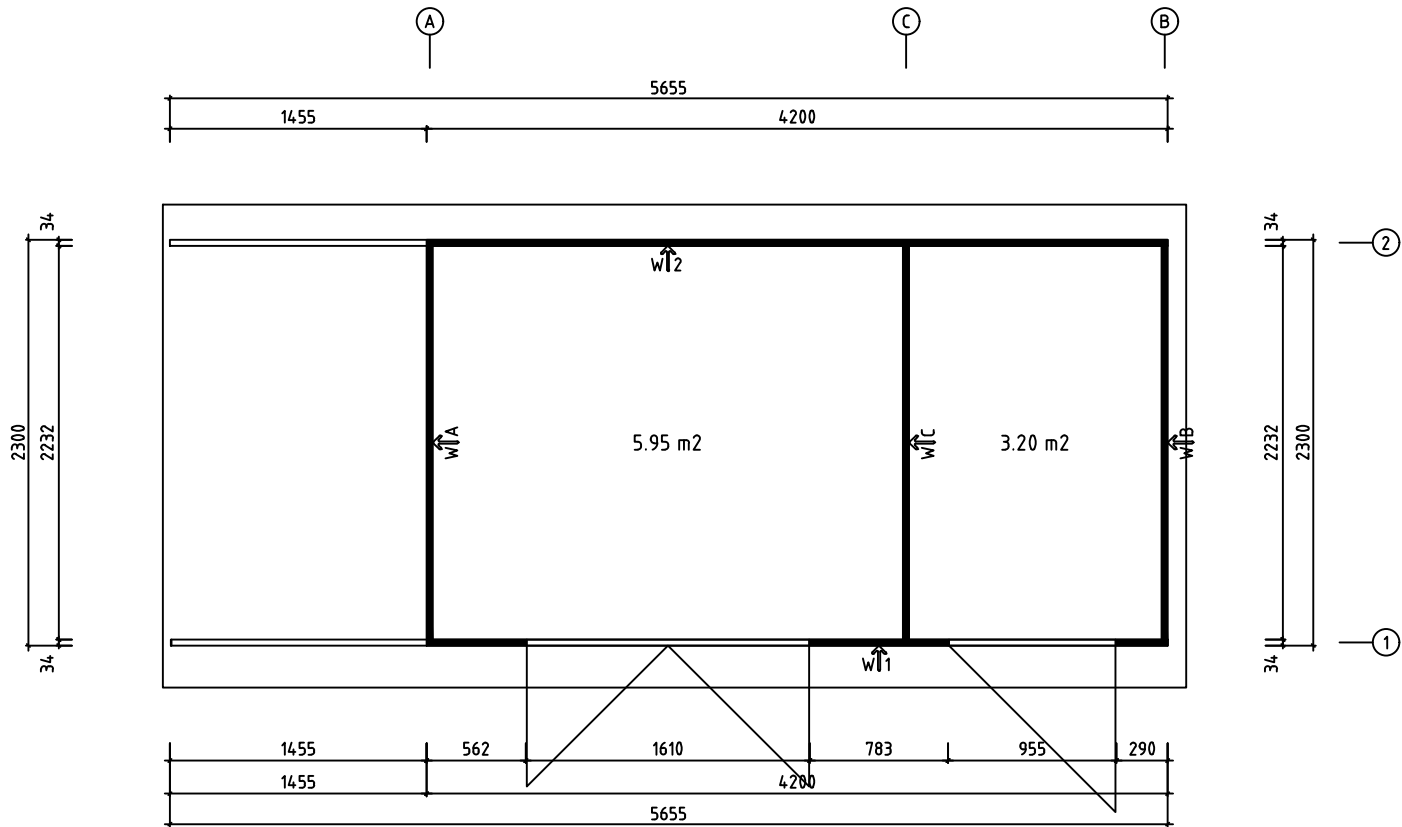


0 0.5m 1.0m 2.0m

|          |                      |                 |
|----------|----------------------|-----------------|
| Model    | Margareta            | Page            |
| Drawing  | PLAN                 | Scale 1:4.0     |
| Material | 34x135               | Date 01.04.2025 |
| File     | Margareta 34 (1).dwg | Drawn by        |

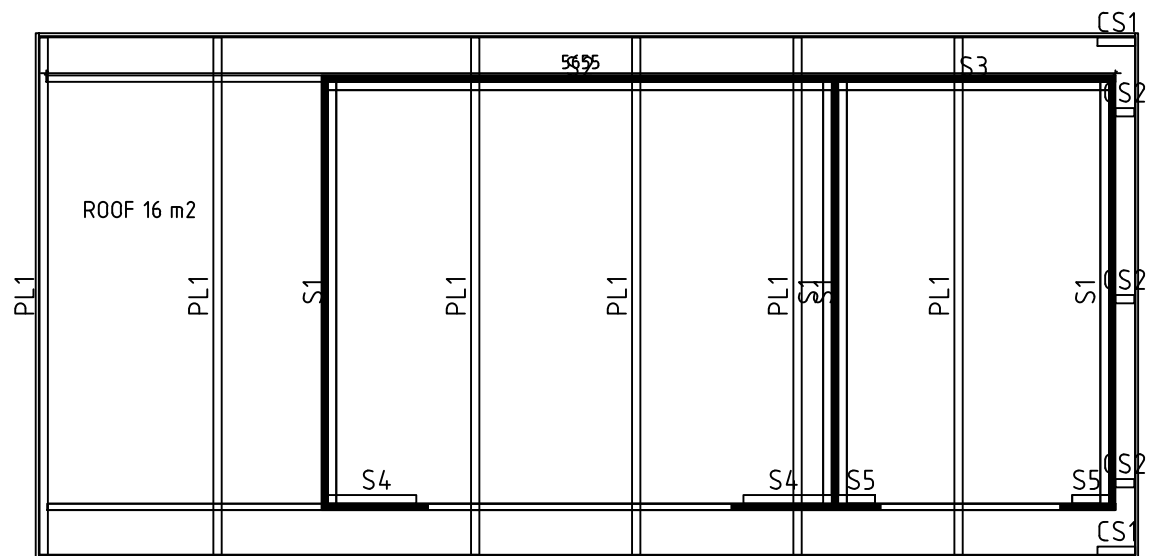


0 0.5m 1.0m 2.0m

|          |                      |                 |
|----------|----------------------|-----------------|
| Model    | Margareta            | Page            |
| Drawing  |                      | Scale 1:40      |
| Material | 34x135               | Date 01.04.2025 |
| File     | Margareta 34 (1).dwg | Drawn by        |

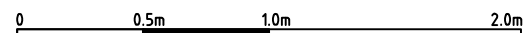


|          |                      |          |            |
|----------|----------------------|----------|------------|
| Model    | Margareta            | Page     | 2          |
| Drawing  | WALL A               | Scale    | 1:40       |
| Material | 3.4x13.5             | Date     | 01.04.2025 |
| File     | Margareta 34 (1).dwg | Drawn by |            |

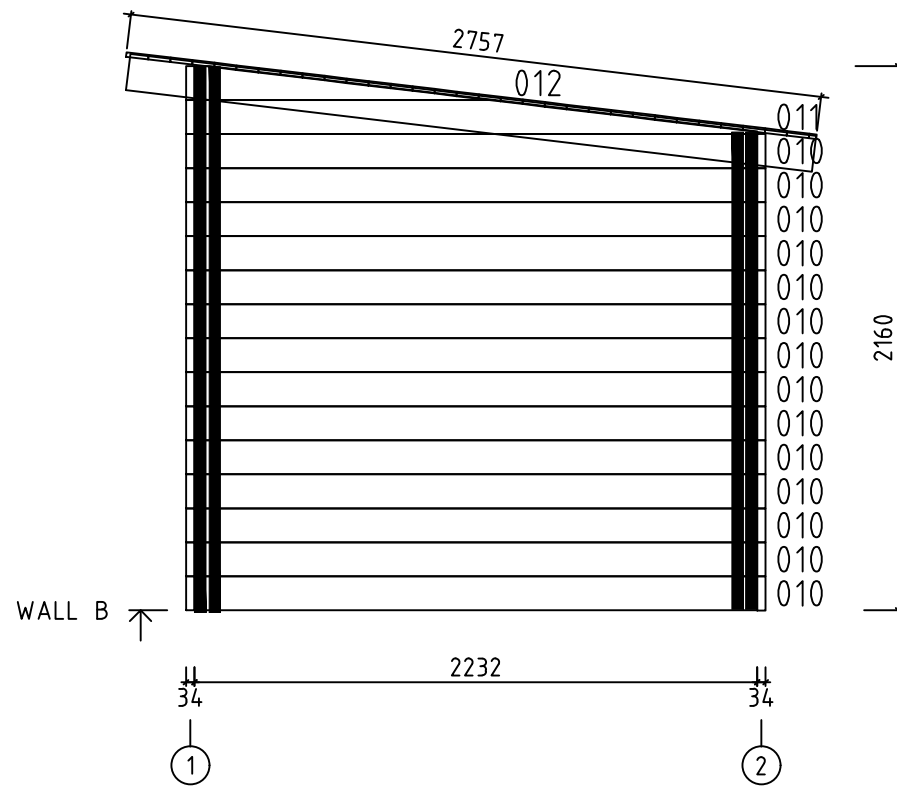


0 0.5m 1.0m 2.0m

|          |                      |          |            |
|----------|----------------------|----------|------------|
| Model    | Margareta            | Page     | 3          |
| Drawing  | WALL B               | Scale    | 1:40       |
| Material | 3.4x13.5             | Date     | 01.04.2025 |
| File     | Margareta 34 (1).dwg | Drawn by |            |

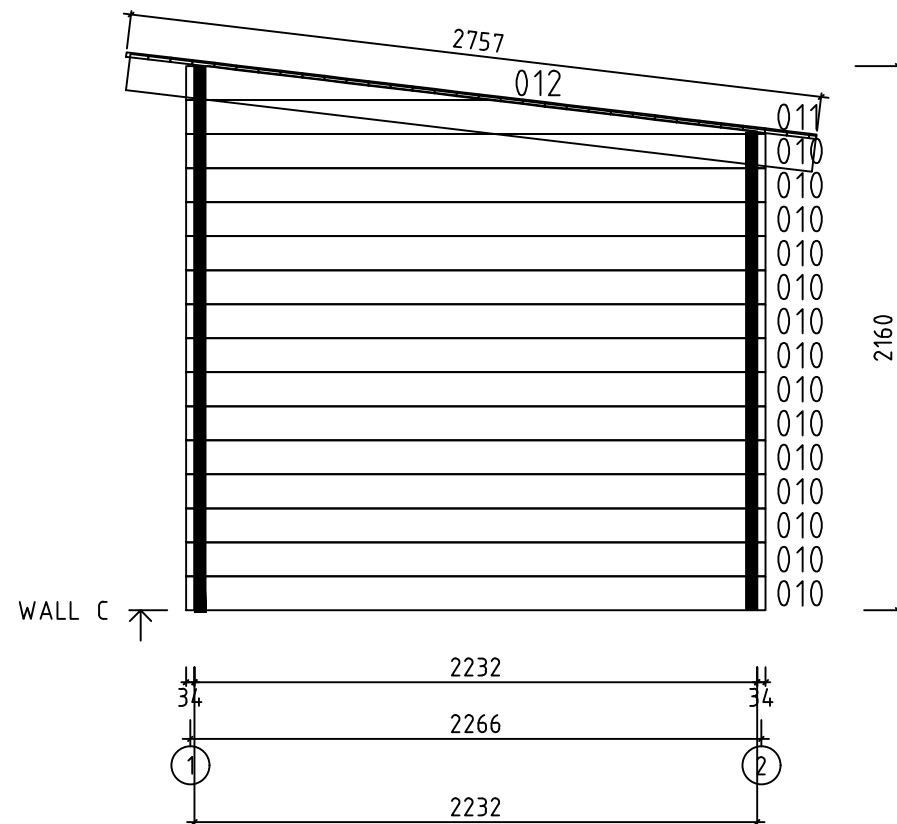


0 0.5m 1.0m 2.0m

|          |                      |                 |
|----------|----------------------|-----------------|
| Model    | Margareta            | Page            |
| Drawing  | WALL C               | Scale 1:40      |
| Material | 3.4x13.5             | Date 01.04.2025 |
| File     | Margareta 34 (1).dwg | Drawn by        |

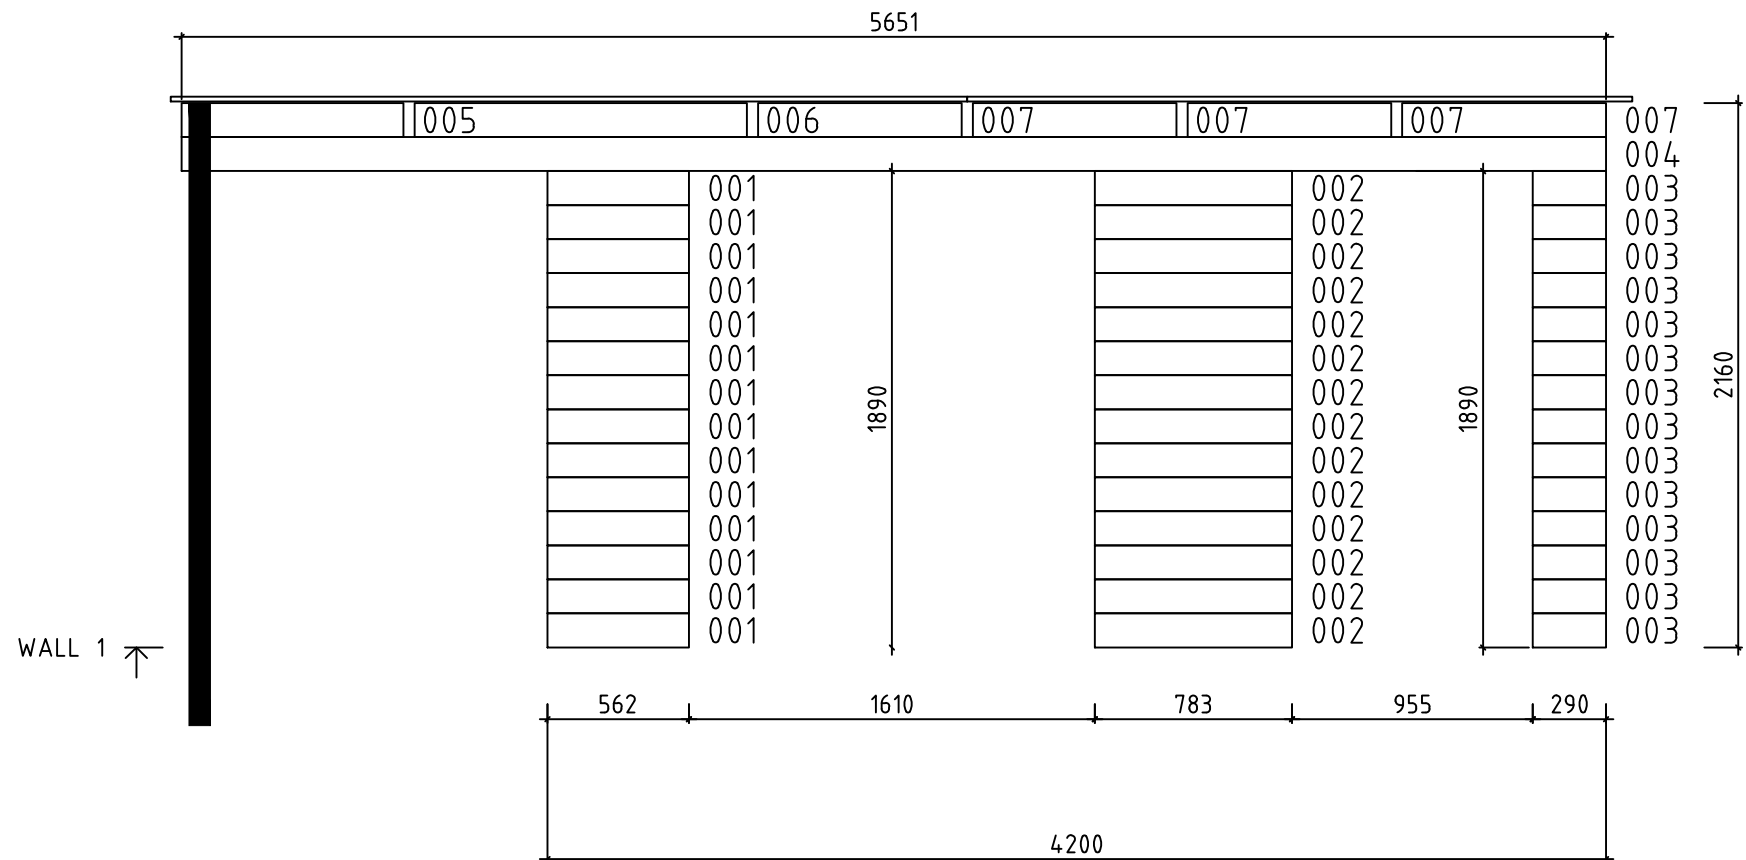

0 0.5m 1.0m 2.0m

|          |                      |          |            |
|----------|----------------------|----------|------------|
| Model    | Margareta            | Page     | 4          |
| Drawing  | WALL 1               | Scale    | 1:40       |
| Material | 3.4x13.5             | Date     | 01.04.2025 |
| File     | Margareta 34 (1).dwg | Drawn by |            |

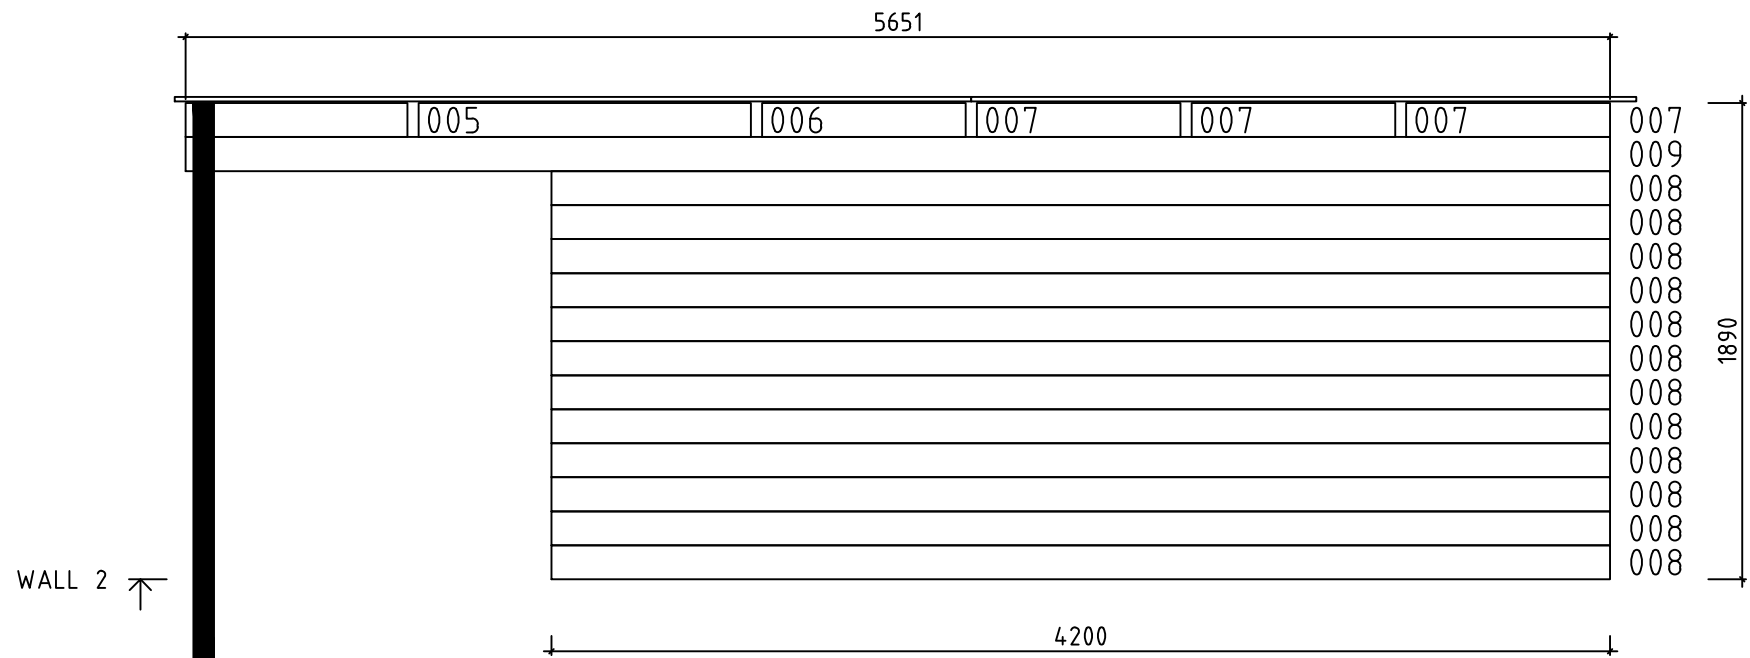

0 0.5m 1.0m 2.0m

|          |                      |          |            |
|----------|----------------------|----------|------------|
| Model    | Margareta            | Page     | 5          |
| Drawing  | WALL 2               | Scale    | 1:40       |
| Material | 3.4x13.5             | Date     | 01.04.2025 |
| File     | Margareta 34 (1).dwg | Drawn by |            |