


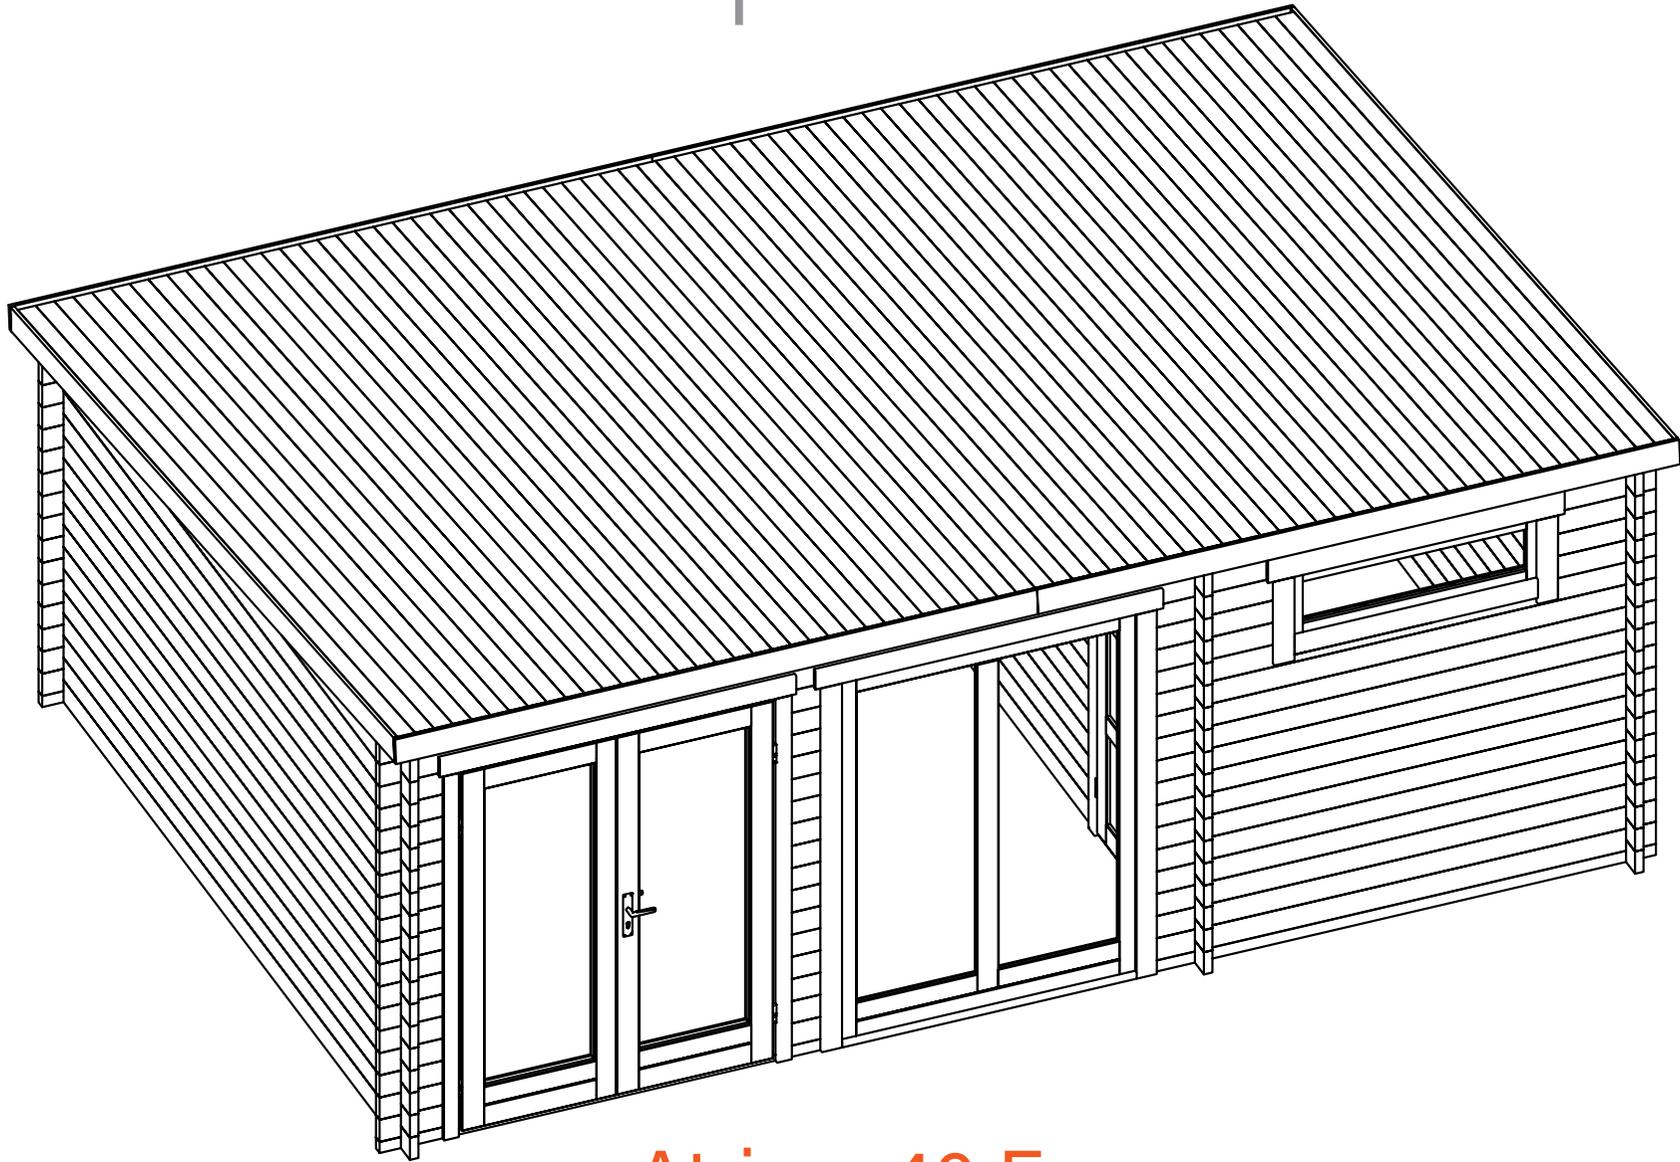
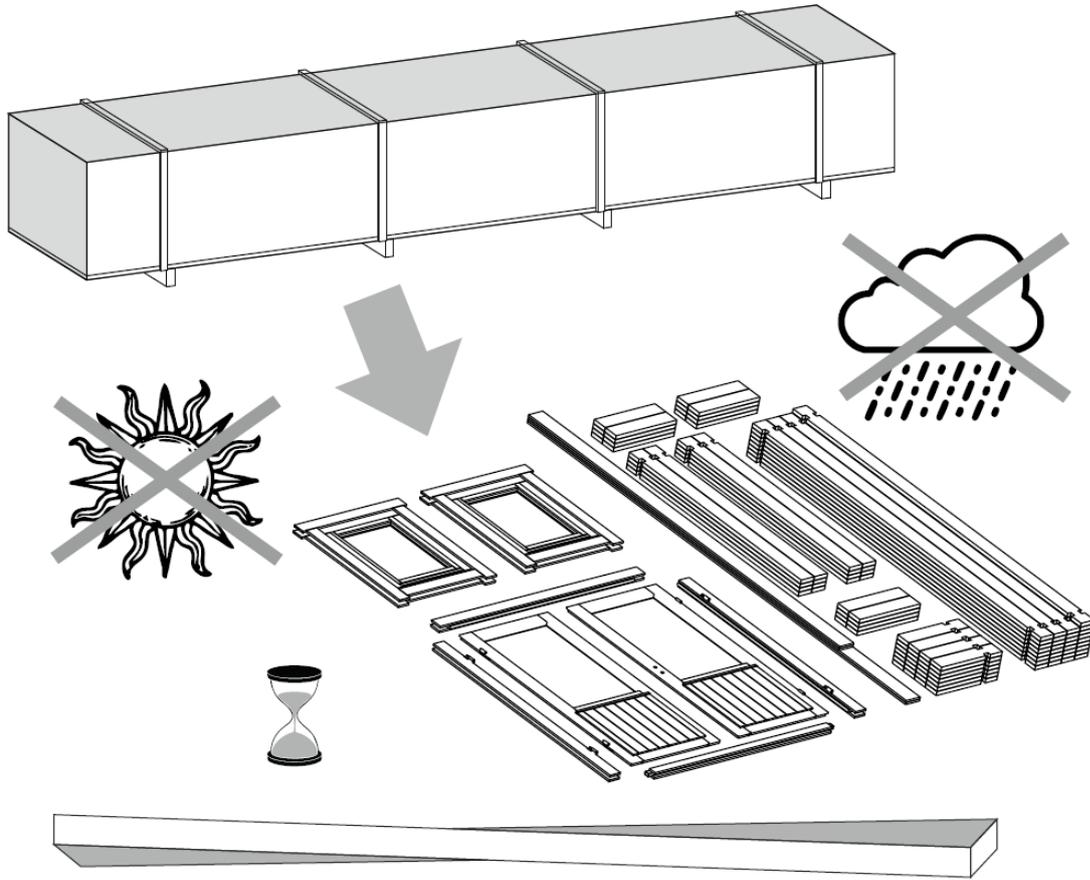
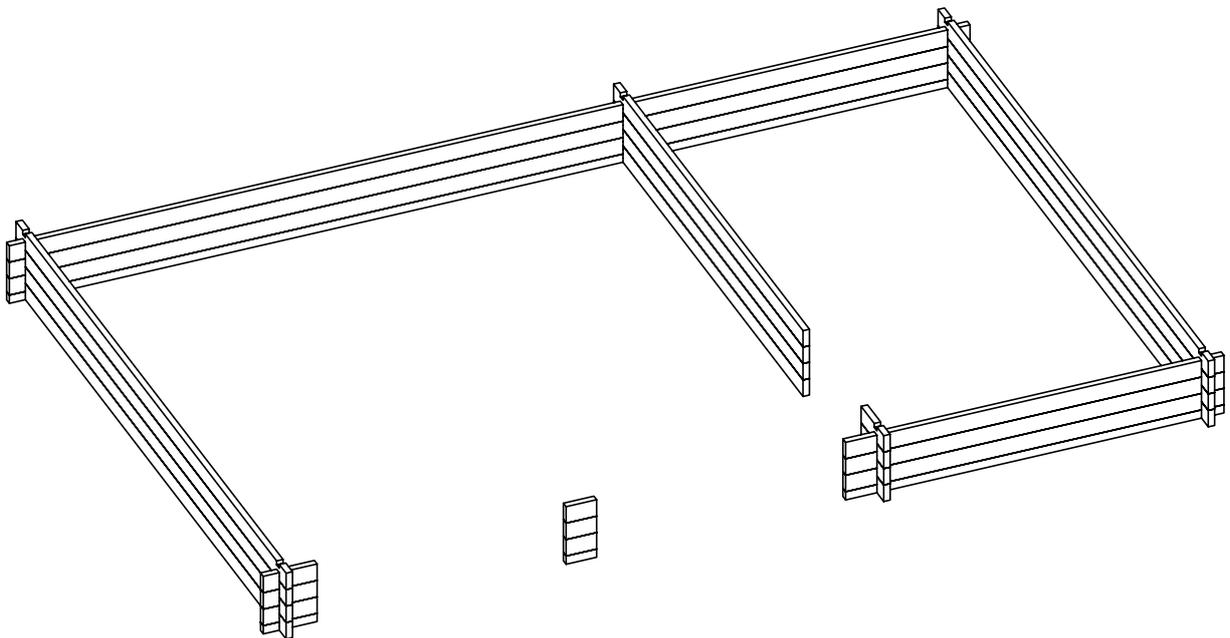
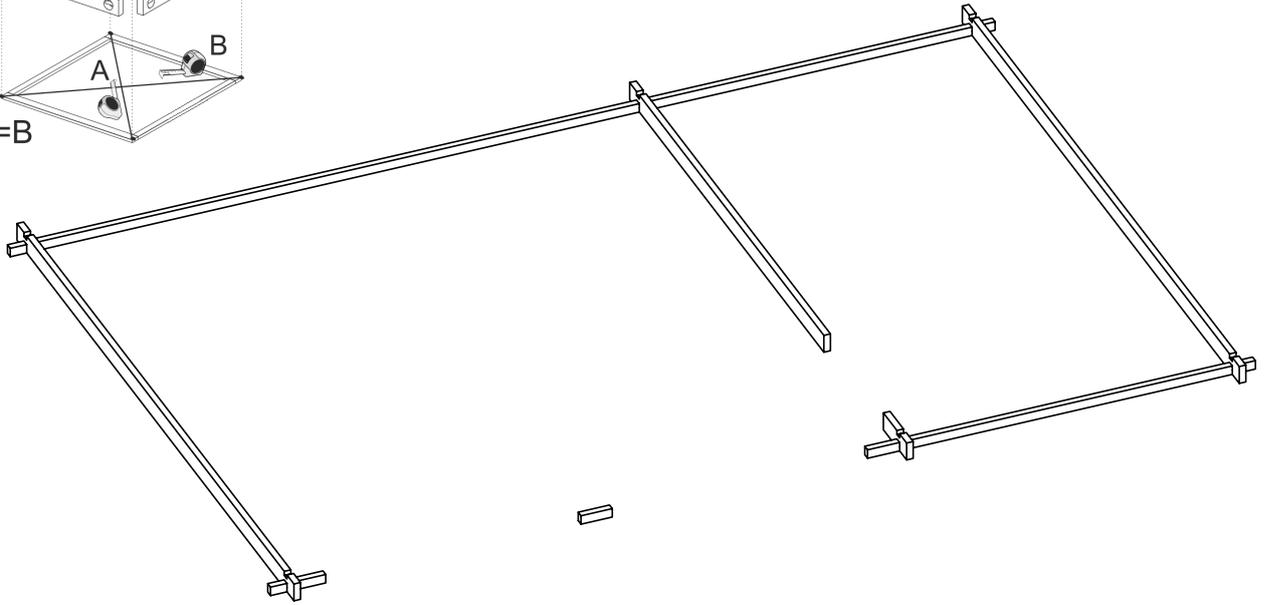
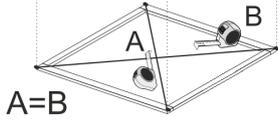




Alphol 


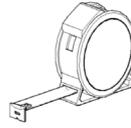





Atrium 40 E

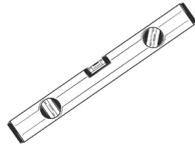

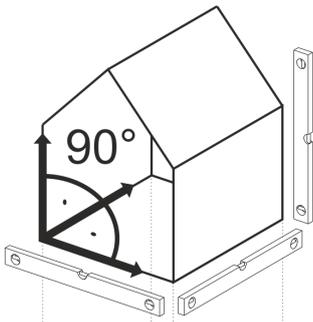

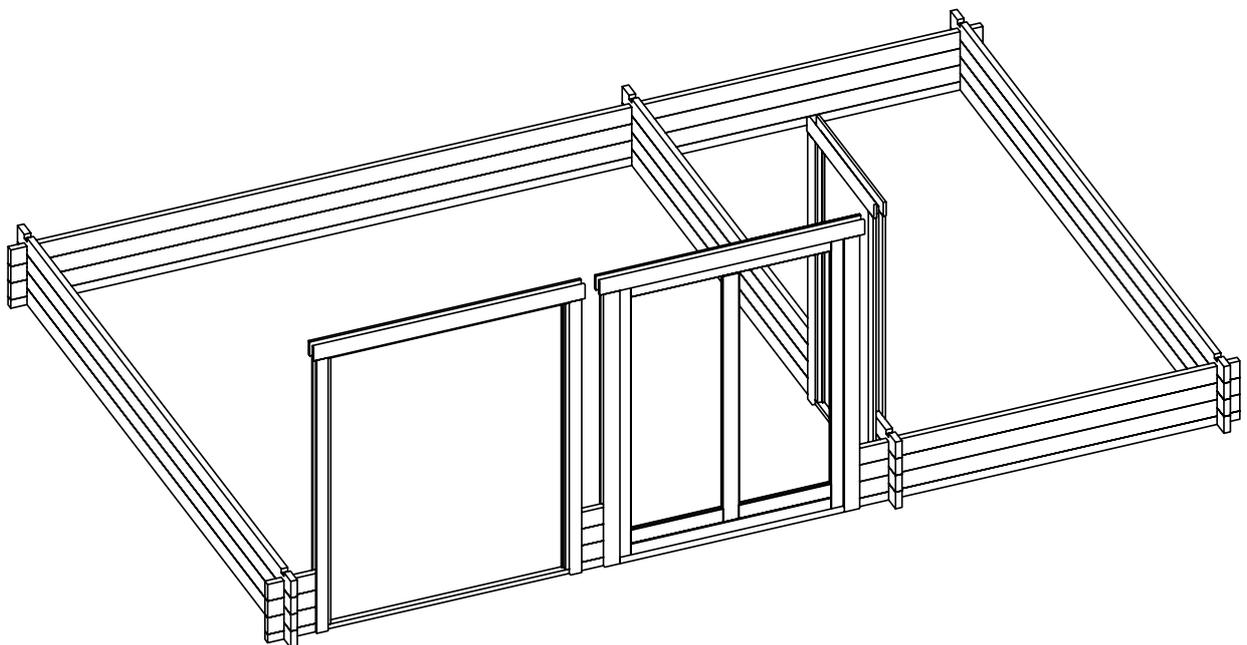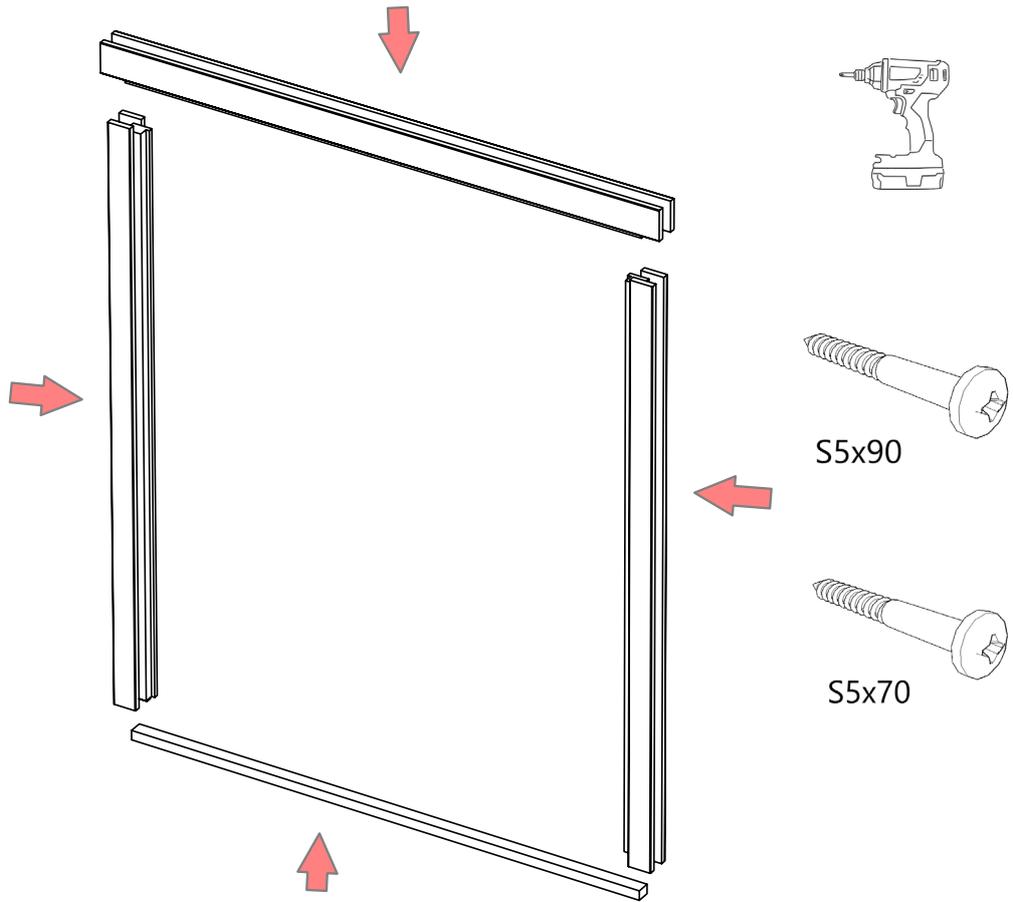


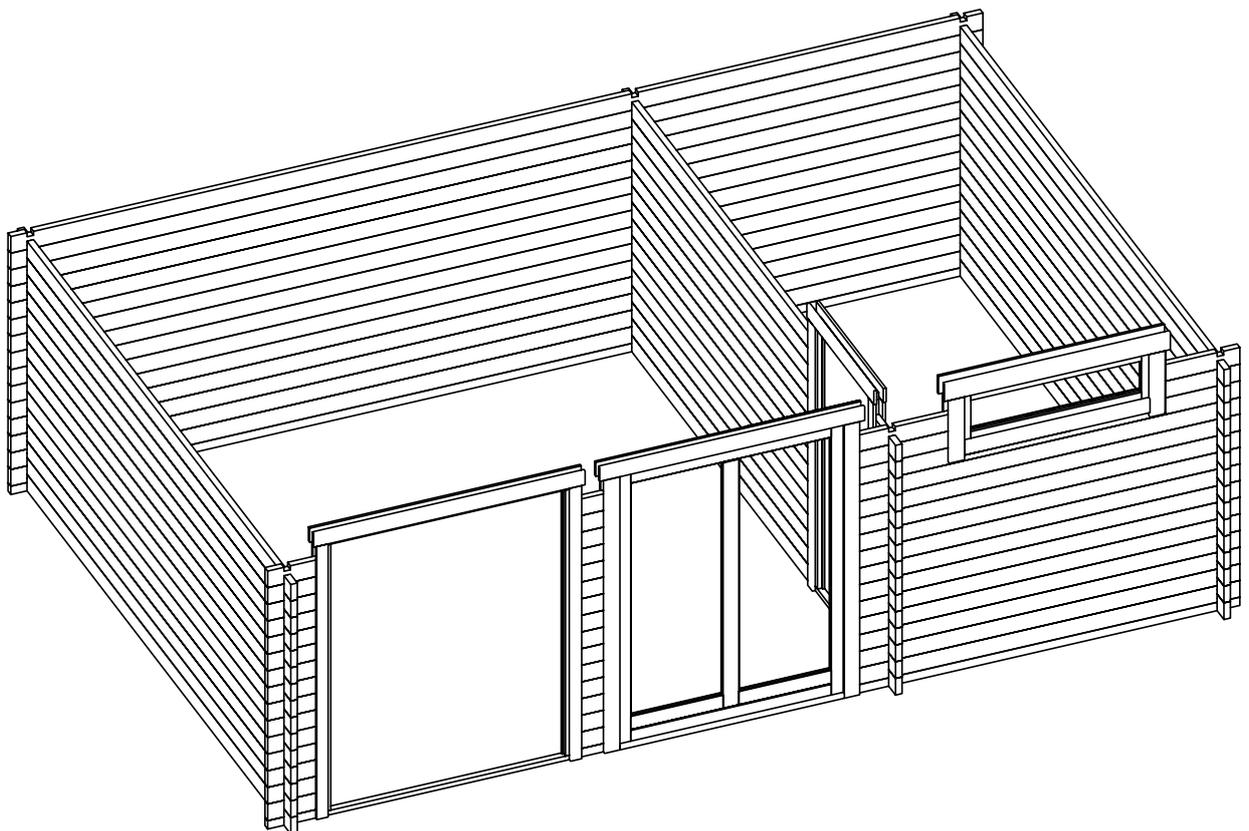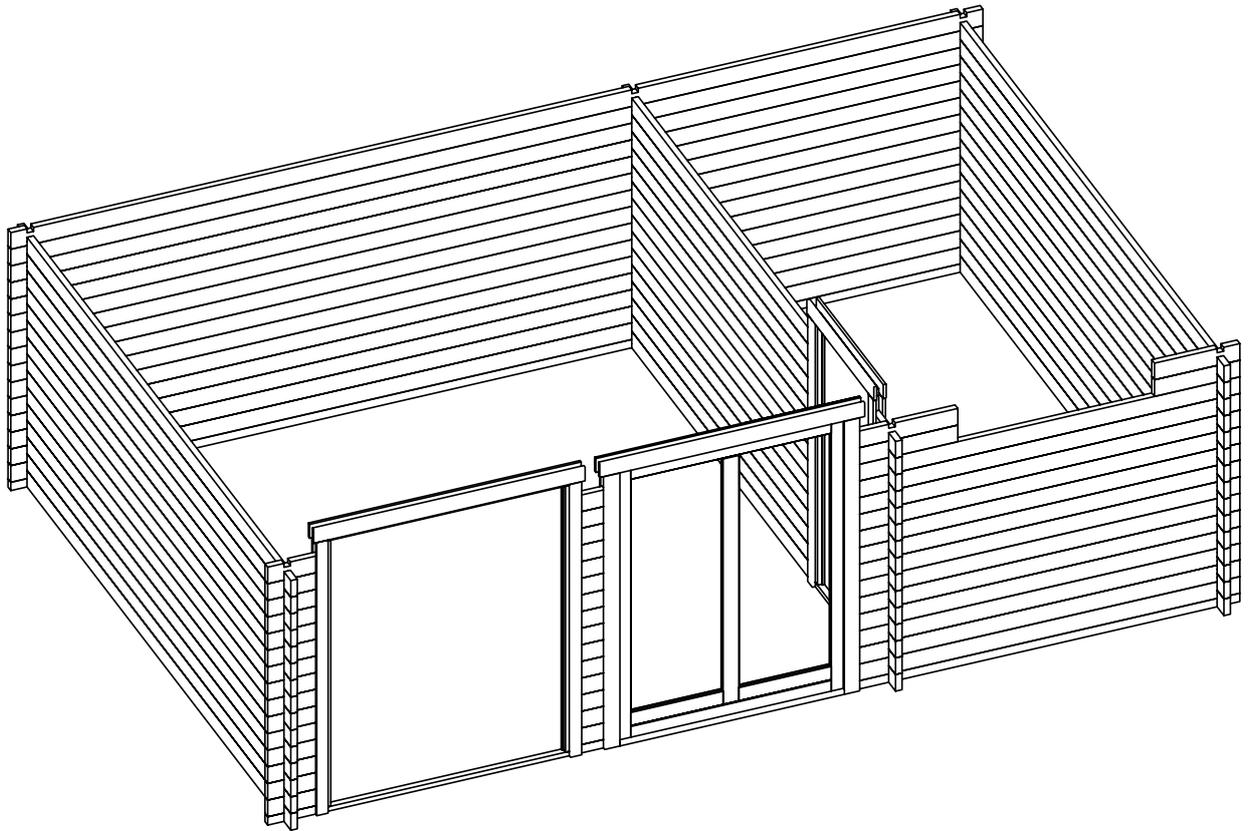

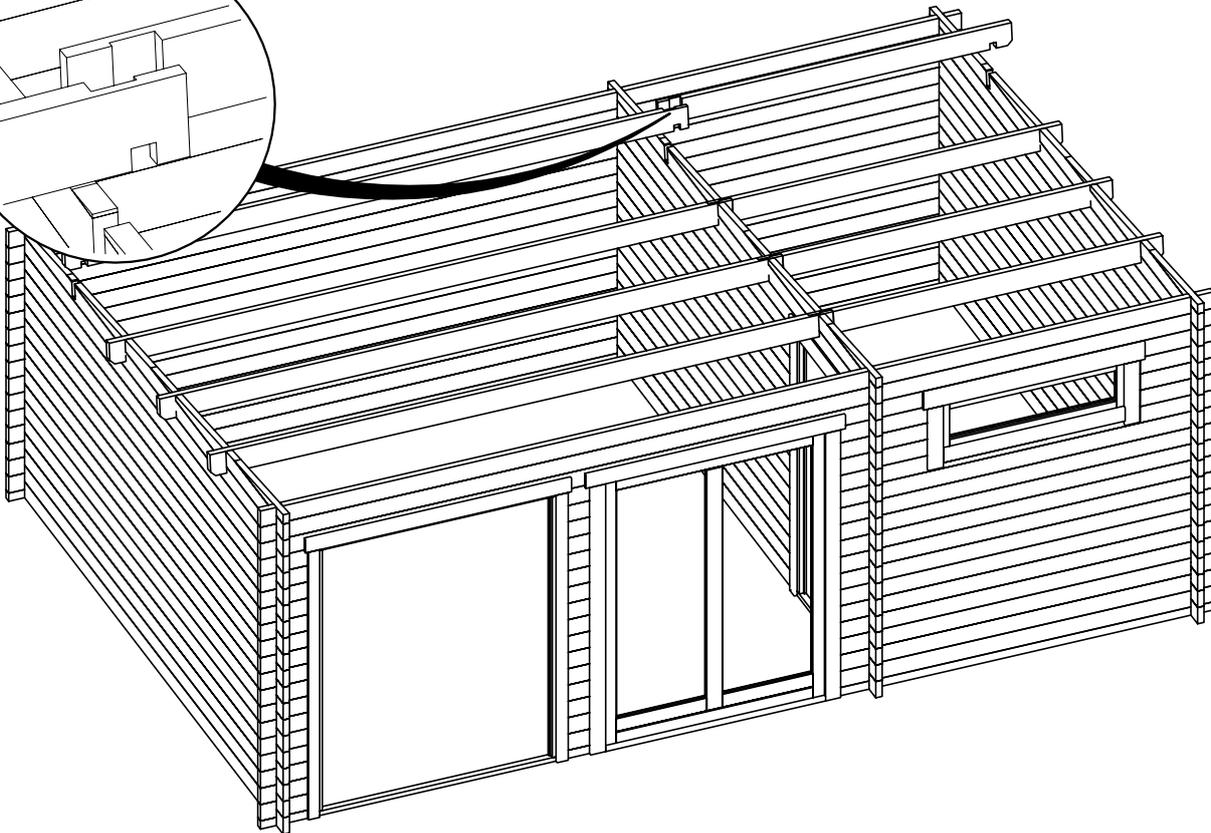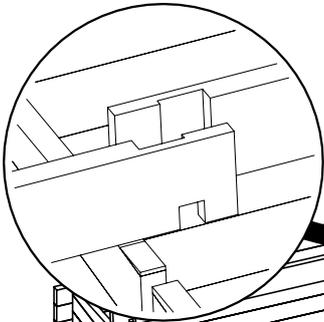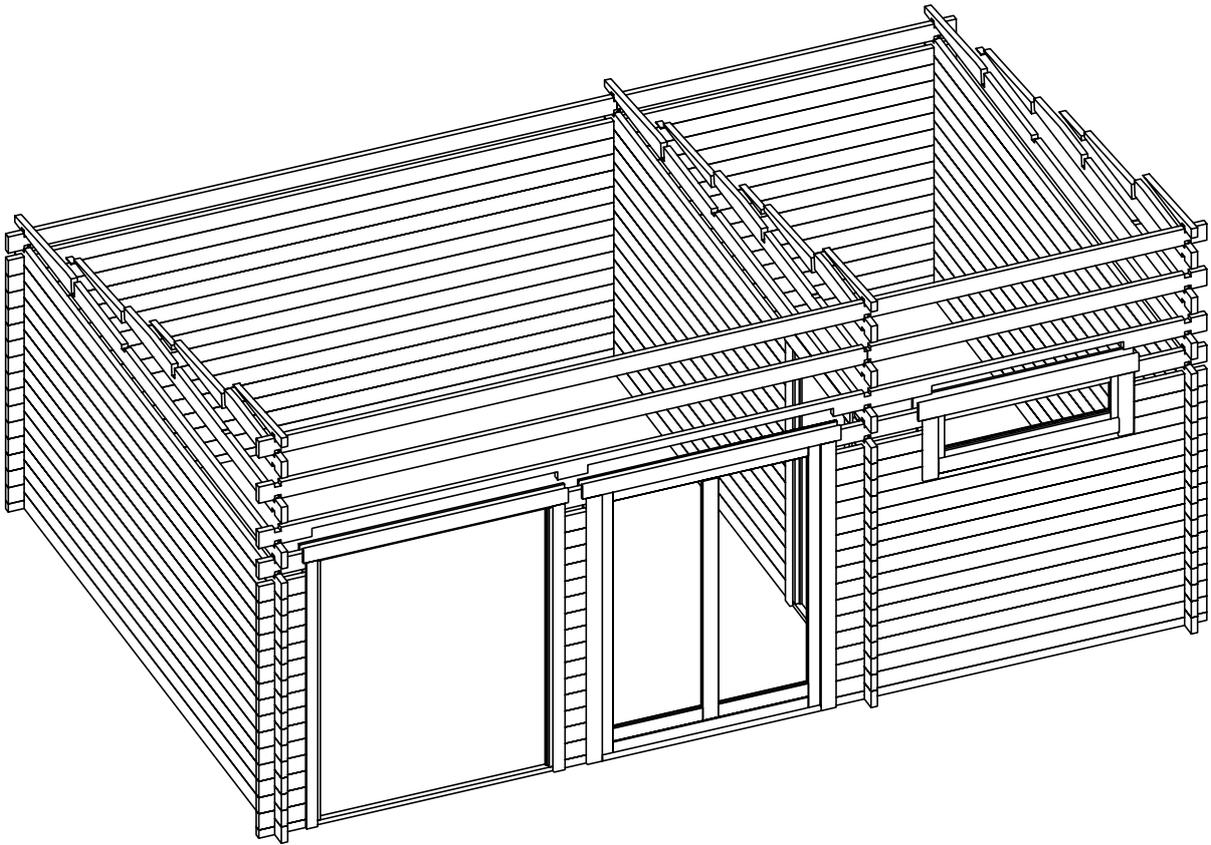







N1,8x40



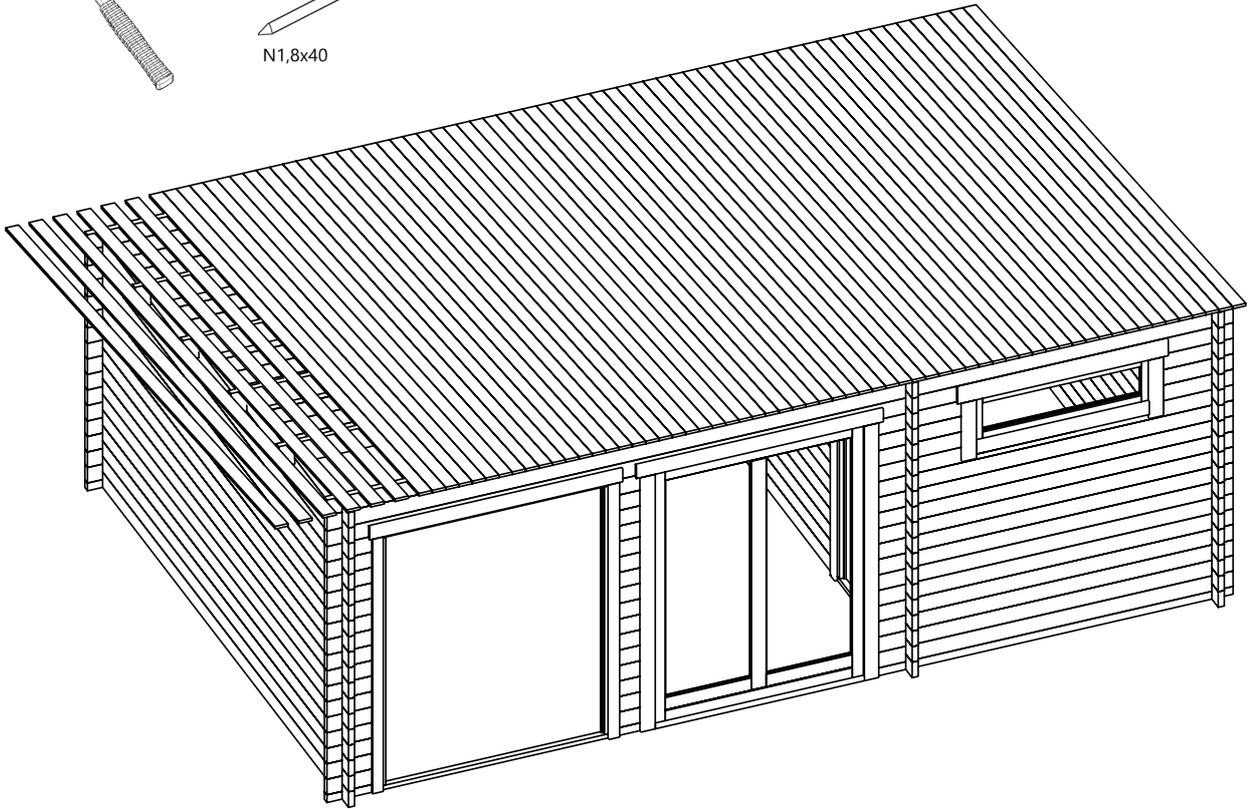





N1,8x40

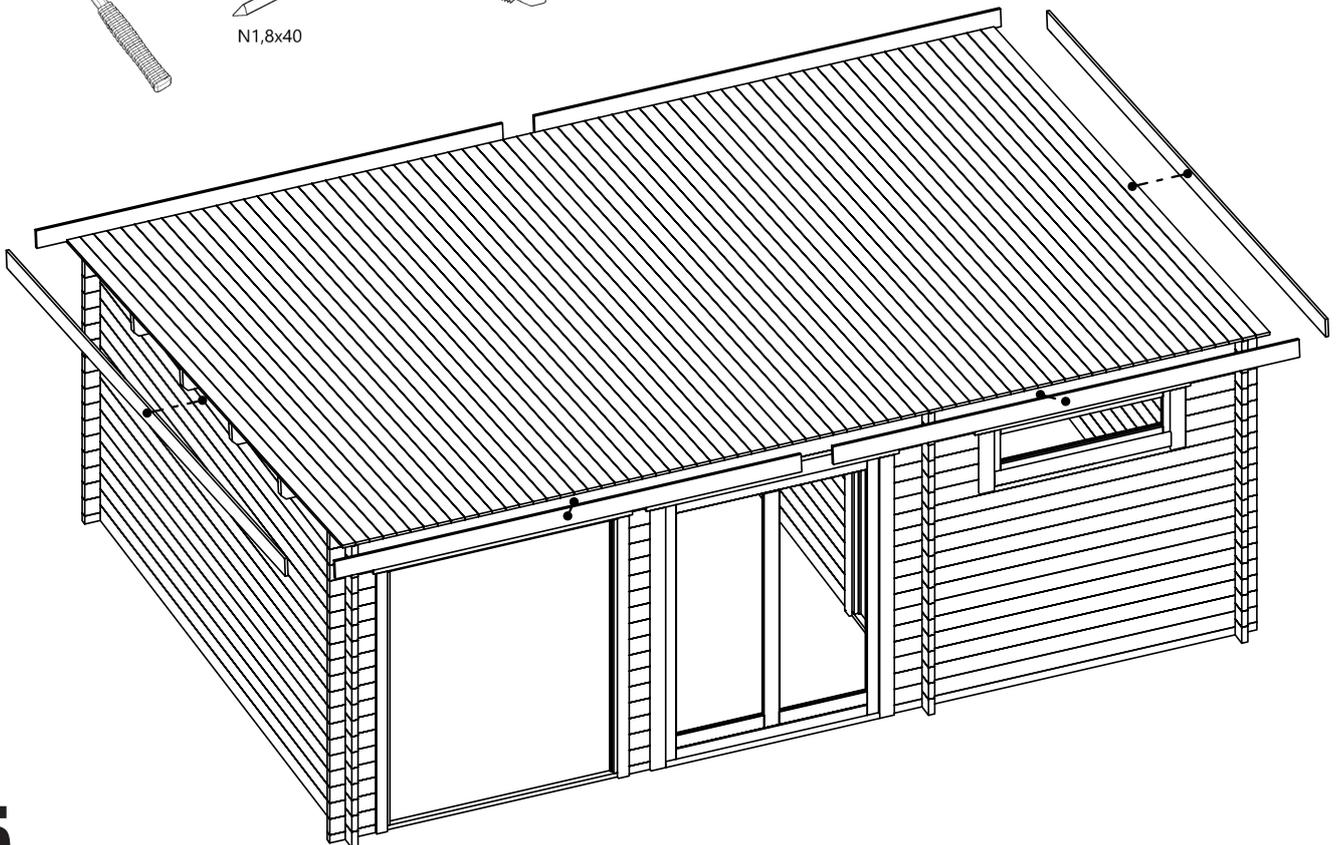
















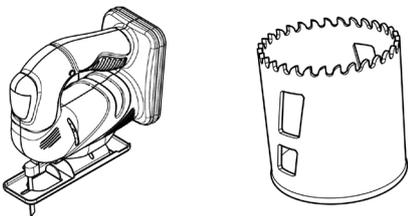
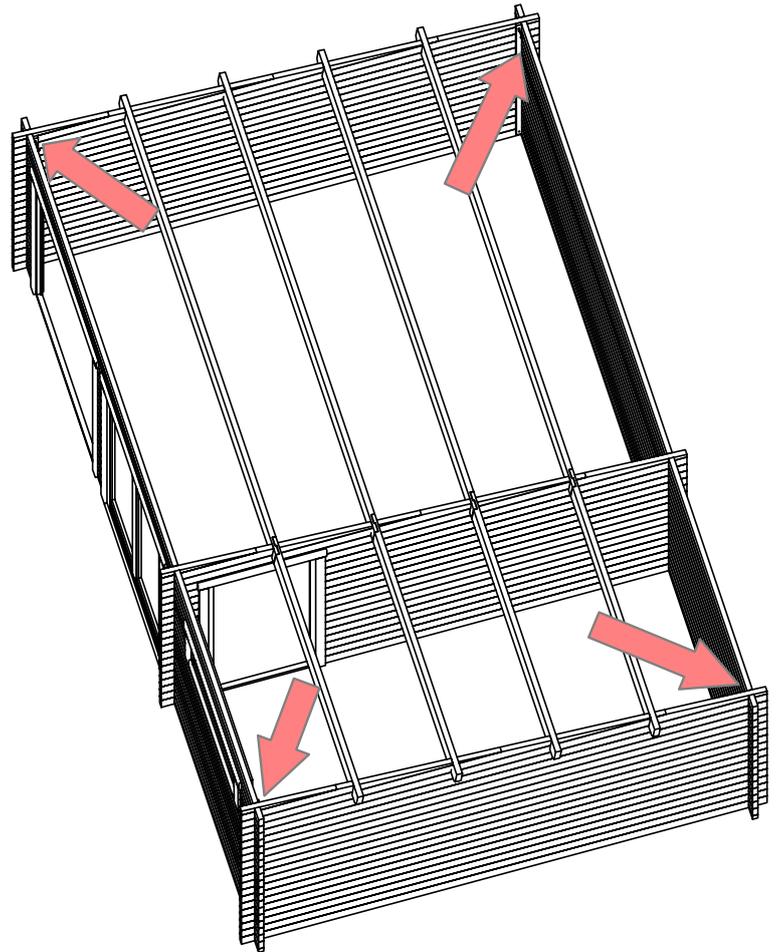
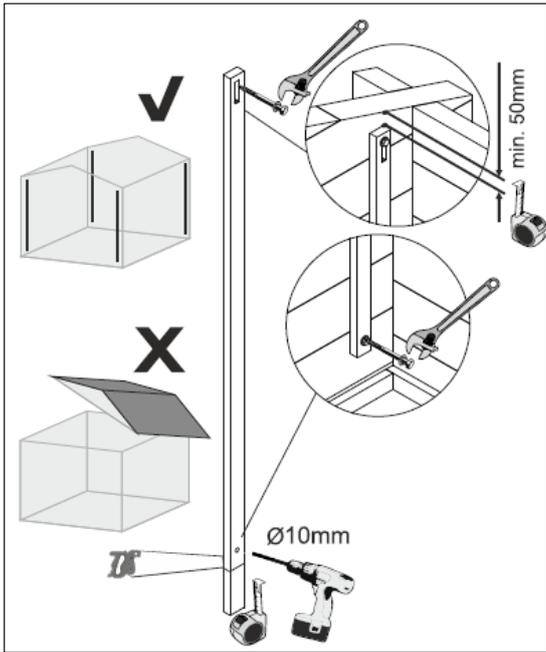










Ø ca 130mm

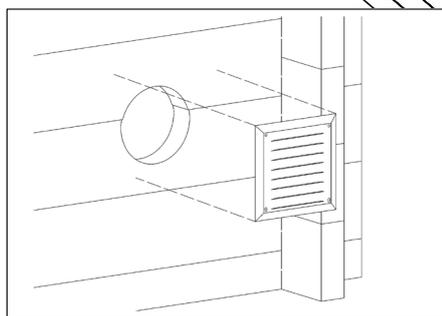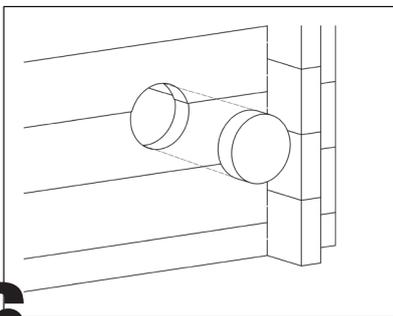
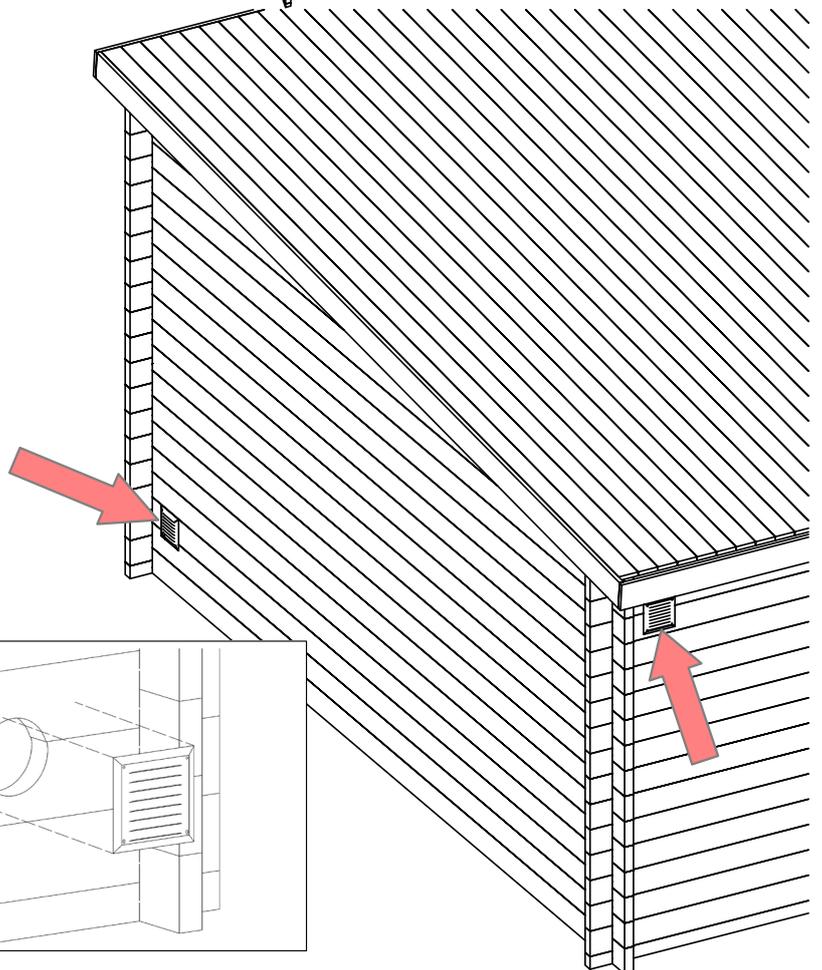


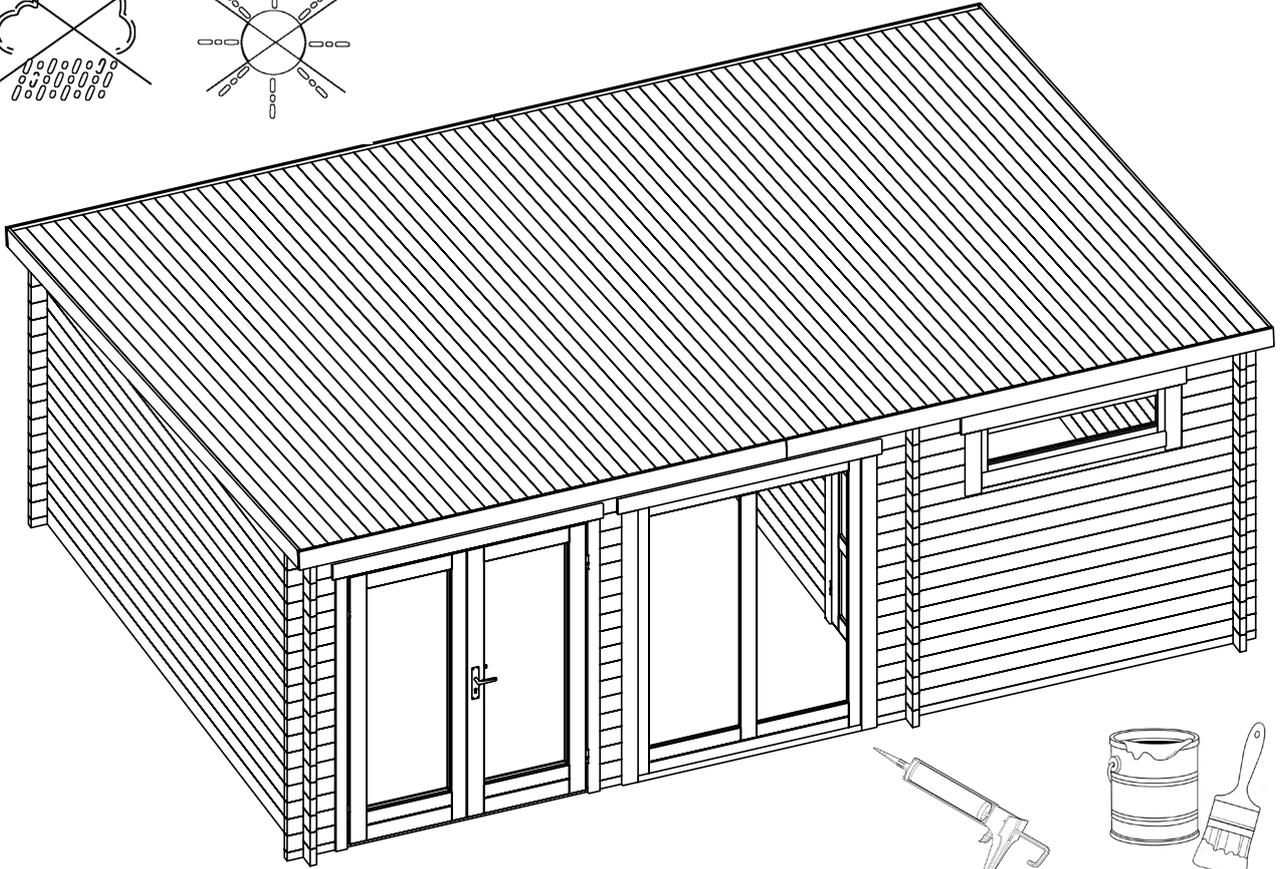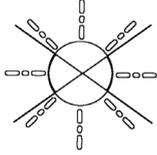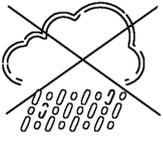

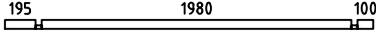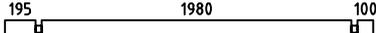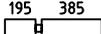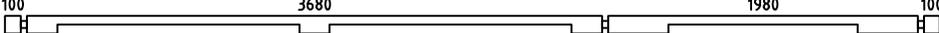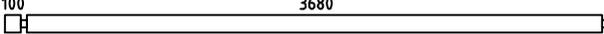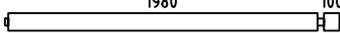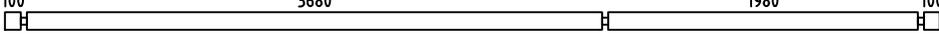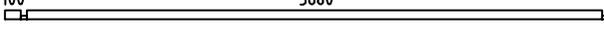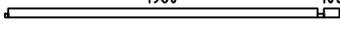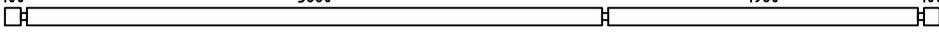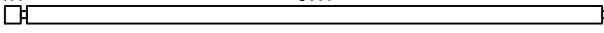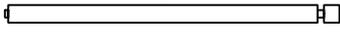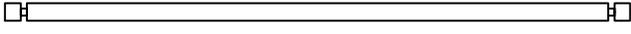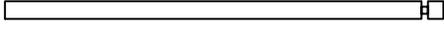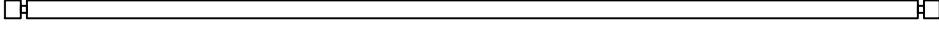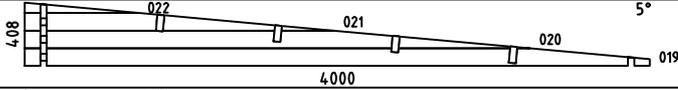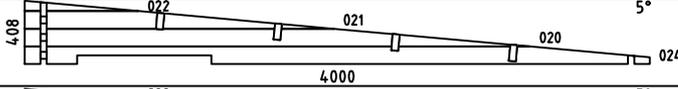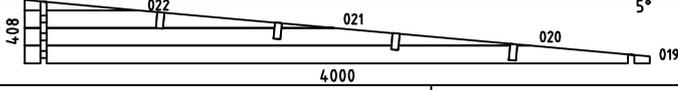


Pos	Specification-Spezifikation-Specificatie-Nomenclature-Elementi-Especificacion Atrium40E	Qty	Profile (mm)	Lenght (mm)
001		1	40x57	335
002		1	40x57	190
003		1	40x57	2355
004		32	40x114	335
005		16	40x114	190
006		13	40x114	2355
007		3	40x114	620
008		3	40x114	525
009		1	40x114	5980
010		8	40x114	3840
011		8	40x114	2140
012		1	40x114	5980
013		1	40x57	3840
014		1	40x57	2140
015		8	40x114	5980
016		1	40x114	3840
017		1	40x114	2140
018		32	40x114	4000
023		16	40x114	2805
EXTRA		1	40x114	5980
WA-1		1		
WB-1		1		
WC-1		1		
Model	Atrium 40 E	Material	40x114	Page 1/3

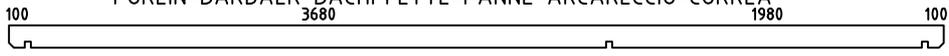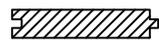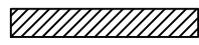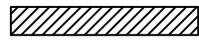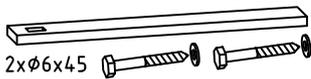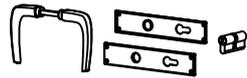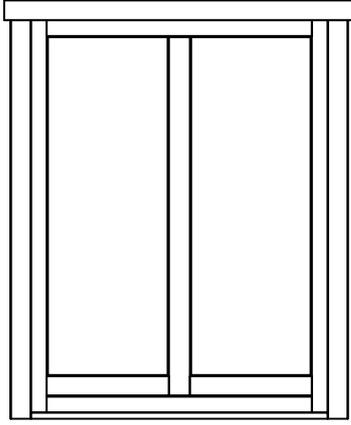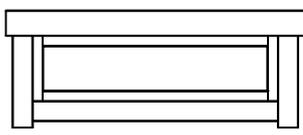Pos	Specification-Spezifikation-Specificatie-Nomenclature-Elementi-Especificacion Atrium40E	Qty	Profile (mm)	Lenght (mm)
PL1	PURLIN-DAKBALK-DACHPFETTE-PANNE-ARCARECCIO-CORREA 	4	44x144	5980
R-1	Roof board-Dachbrett-Dakplank-Volige-Tavola tetto-Tabla de tejado 	68+1 53+1	88x18 114x18	4250
GB-1	Gable board 120-Giebelblende-Gevelplank-Planche de rive-Tavola di bordo-Tabla de borde 	4	18x120	3008
GB-2	Gable board 120-Giebelblende-Gevelplank-Planche de rive-Tavola di bordo-Tabla de borde 	2	18x120	4290
SS-1	Storm slat kit-Sturmleiste satz-Stormanker set-Kit de latte anti tempête-Kit listello di tempesta-Kit liston anti tormenta 	4	18x40	2000
	Door kit-Tür satz-Deur set-Kit porte-Kit porta-Kit para puerta 	1		
	Double door kit ISO-Doppeltür satz-Dubbele deur set-Kit double porte-Kit porta-Kit para puerta 	1	4xØ5x70 2xØ3x25 4xØ5x90	
	Nail 1.8x40-Nagel-Spijker-Clou-Chiodo-Clavo 	450	1.8x40	
	Ventilation panel kit-Außengitter-Schoepenrooster-Panneau de ventilation-Griglia di ventilazione-Rejilla de ventilacion 	1		
	WINDOW 1540x1900 DW08U F 1540x1900-40 ISO 	1		
	WINDOW 1200x365 W0 1200x365-40 ISO 	1		
Model	Atrium 40 E	Material	40x114	Page 2/3

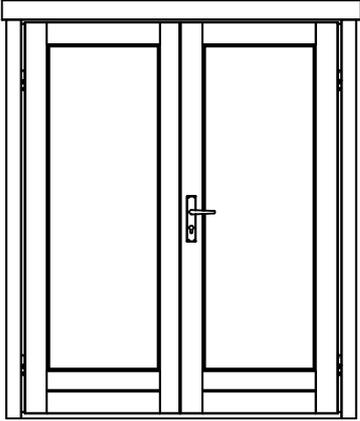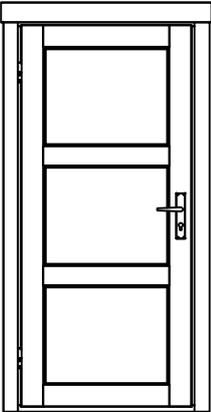
Pos	Specification-Spezifikation-Specificatie-Nomenclature-Elementi-Especificacion Atrium40E	Qty	Profile (mm)	Lenght (mm)
	<p data-bbox="624 147 895 203">DOOR 1540x1900 DD08 F 1540x1900-40 ISO</p> 	1		
	<p data-bbox="651 676 868 732">DOOR 850x1850 IND F 850x1850-40 L</p> 	1		
Model	Atrium 40 E	Material	40x114	Page 3/3

H = 1.600 m  
TOTAL: 21.06 m<sup>2</sup>

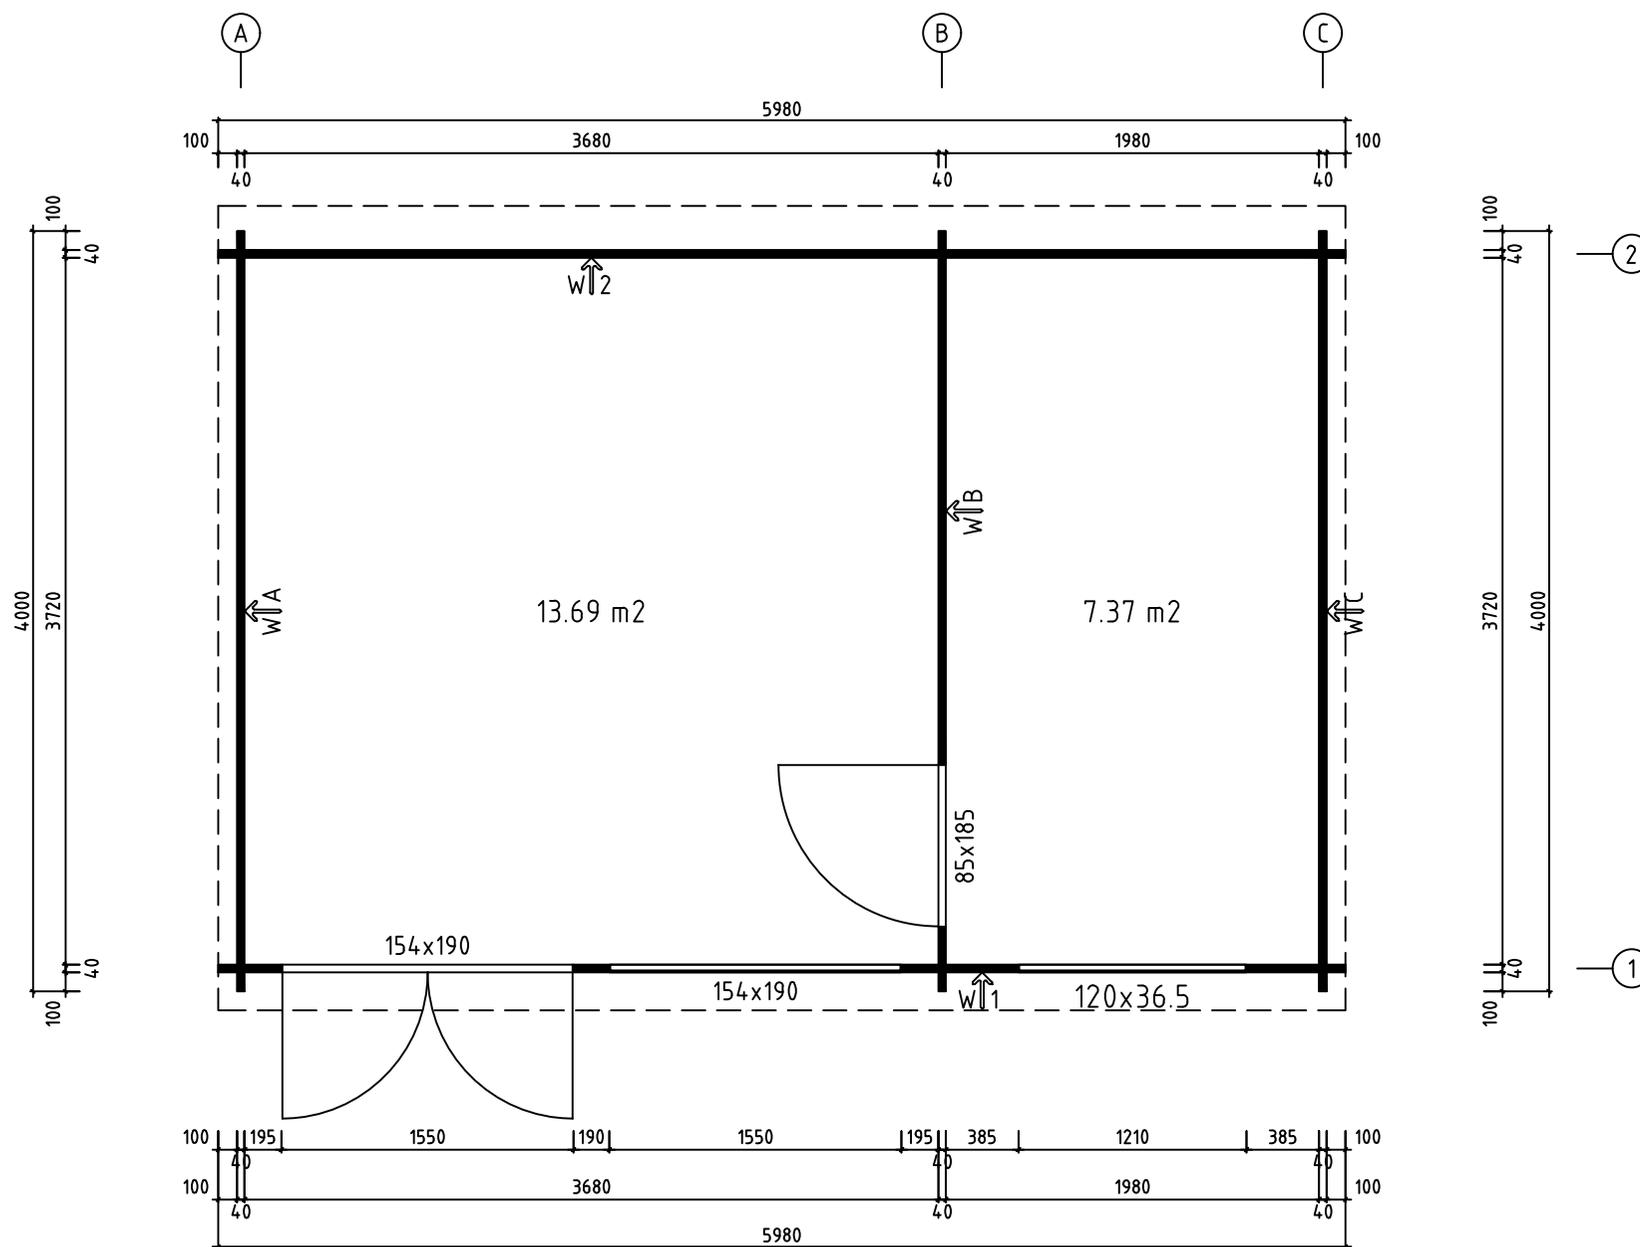




0 0.5m 1.0m 2.0m

Model	Atrium 40 E		Drawing	PLAN	Page
	Drawn by	J.S	Material	40x114	Scale
	Date	14.05.2024	File	Atrium 40 E.dwg	

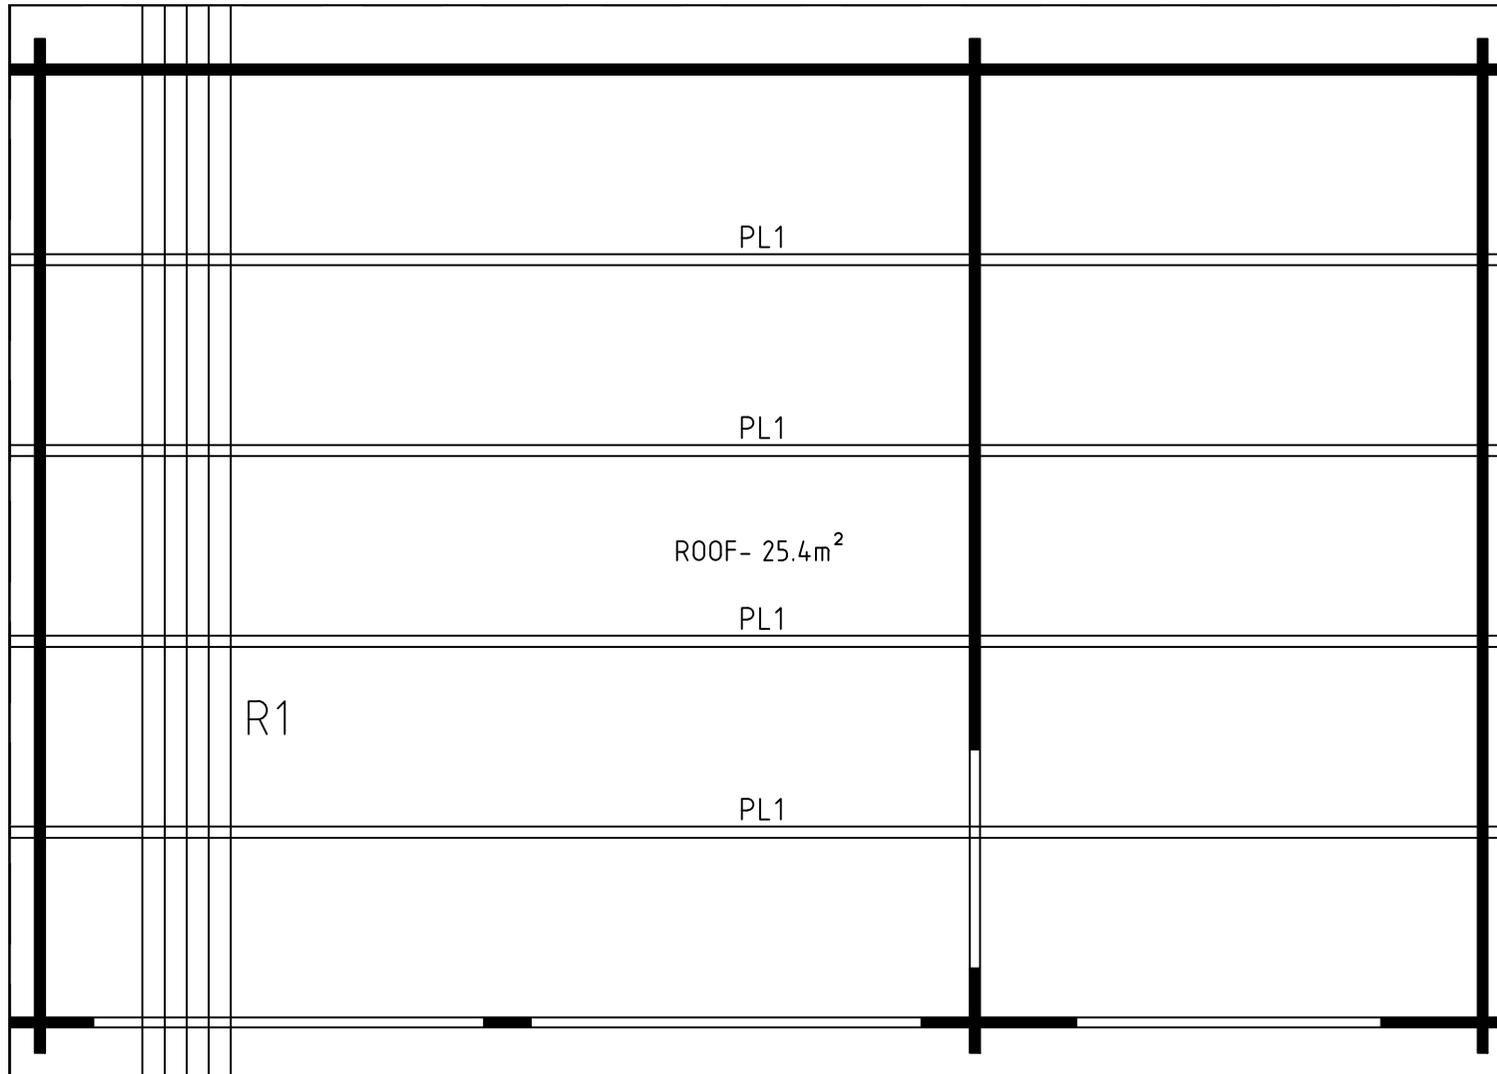


0 0.5m 1.0m 2.0m

Model	Atrium 40 E		Drawing	ROOF	Page
	Drawn by	J.S	Material	40x114	Scale
	Date	14.05.2024	File	Atrium 40 E.dwg	

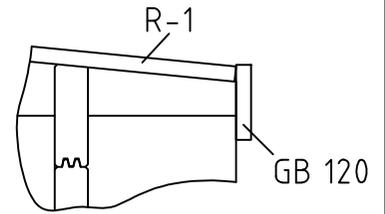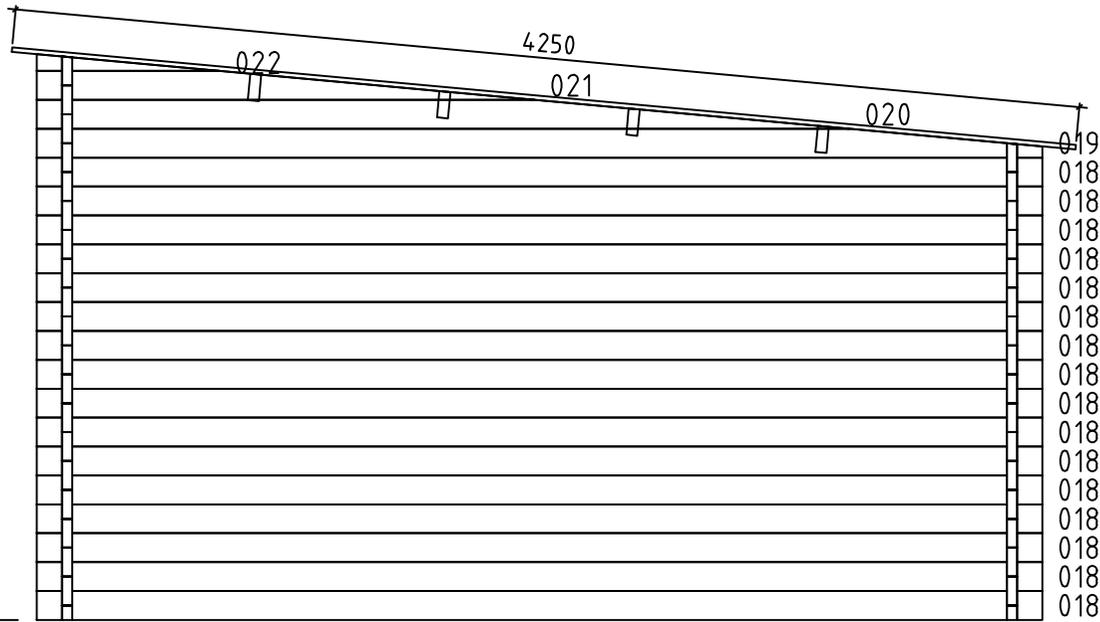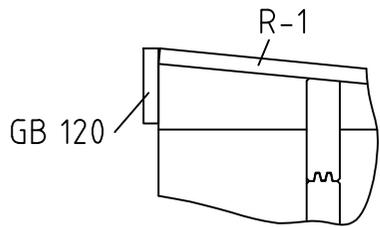

WALL A ↑



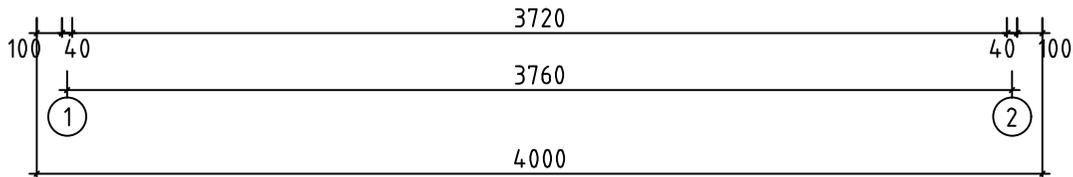


0 0.5m 1.0m 2.0m

Model	Atrium 40 E	Drawing	WALL A	Page	2	
	Drawn by	J.S	Material	40x114	Scale	1:30
	Date	14.05.2024	File	Atrium 40 E.dwg		





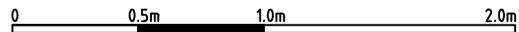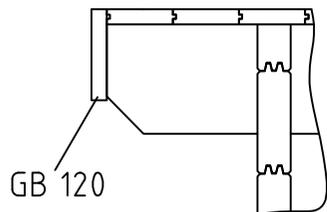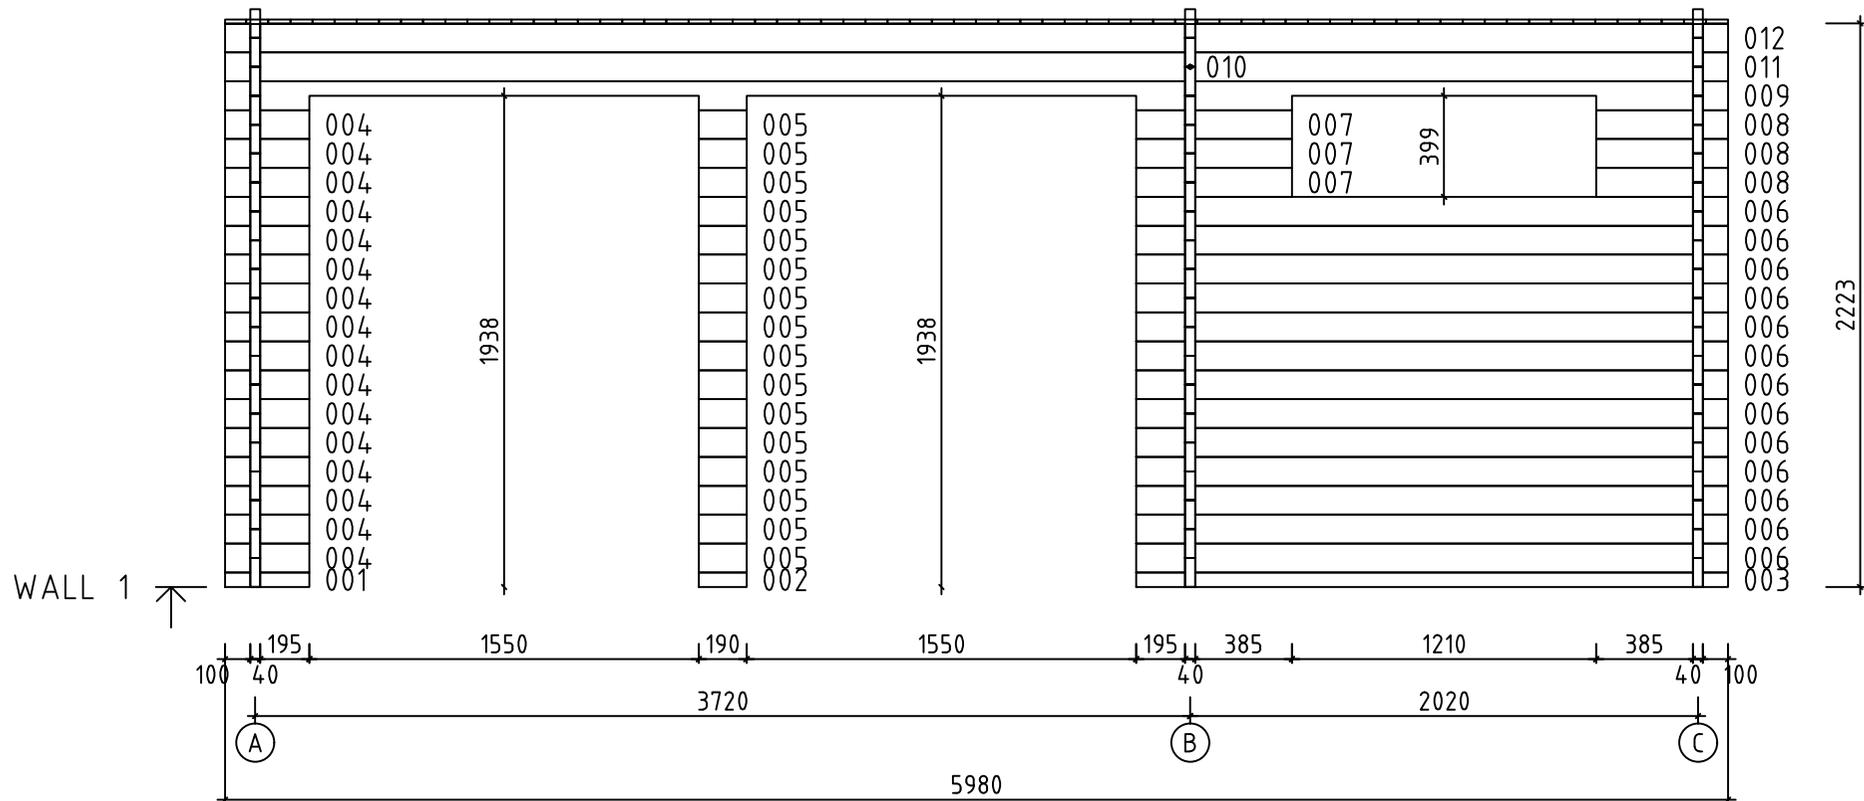

Model	Atrium 40 E		Drawing	WALL 1		Page	5	
			Drawn by	J.S		Material	40x114	
			Date	14.05.2024		File	Atrium 40 E.dwg	
			Scale	1:30				

