


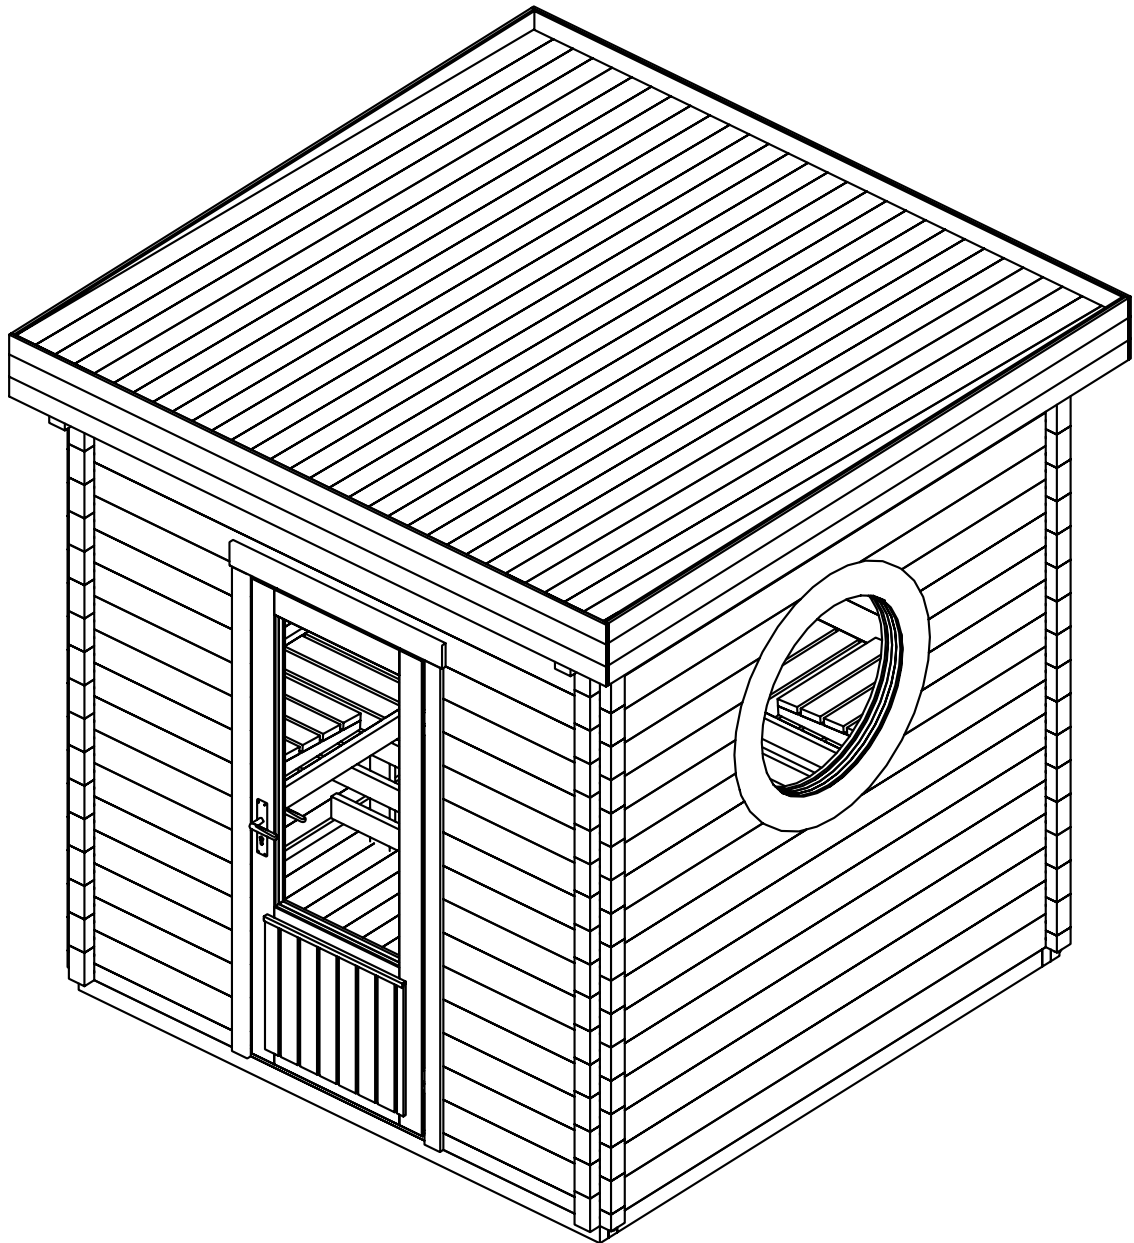







AlpholZ


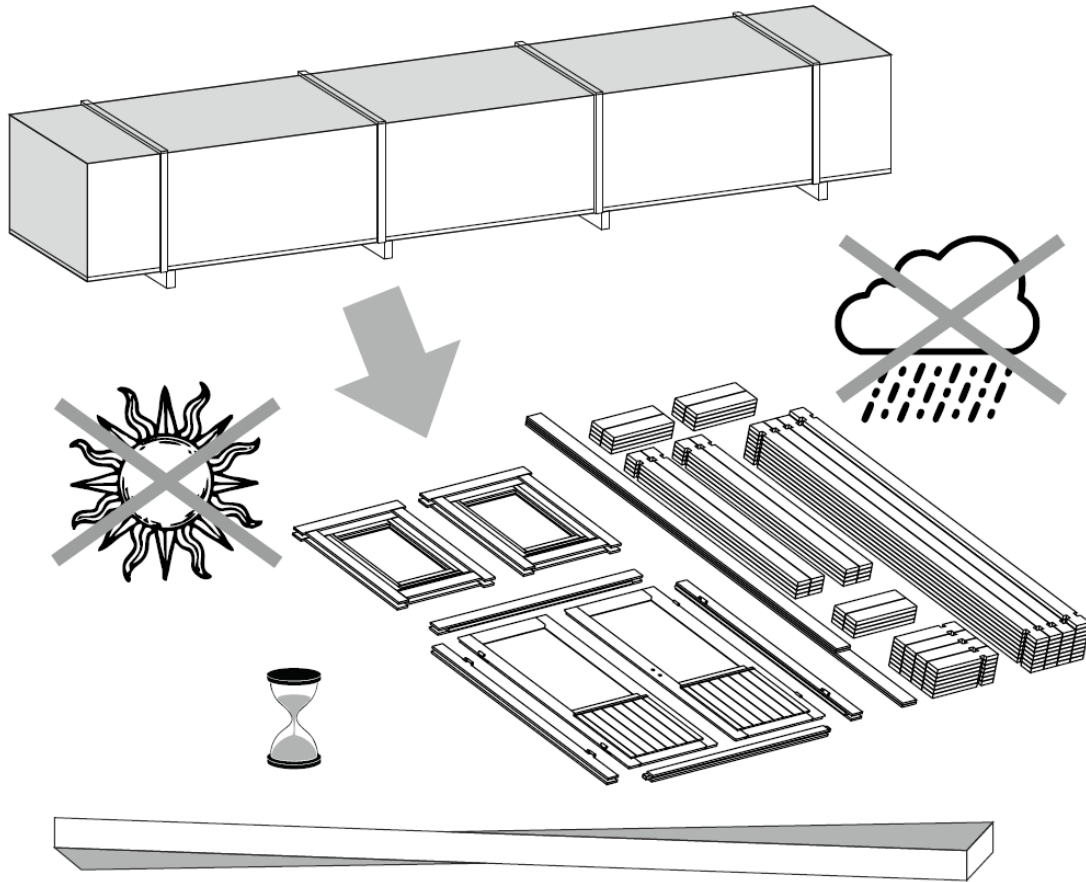




Sauna Cubus 70 A



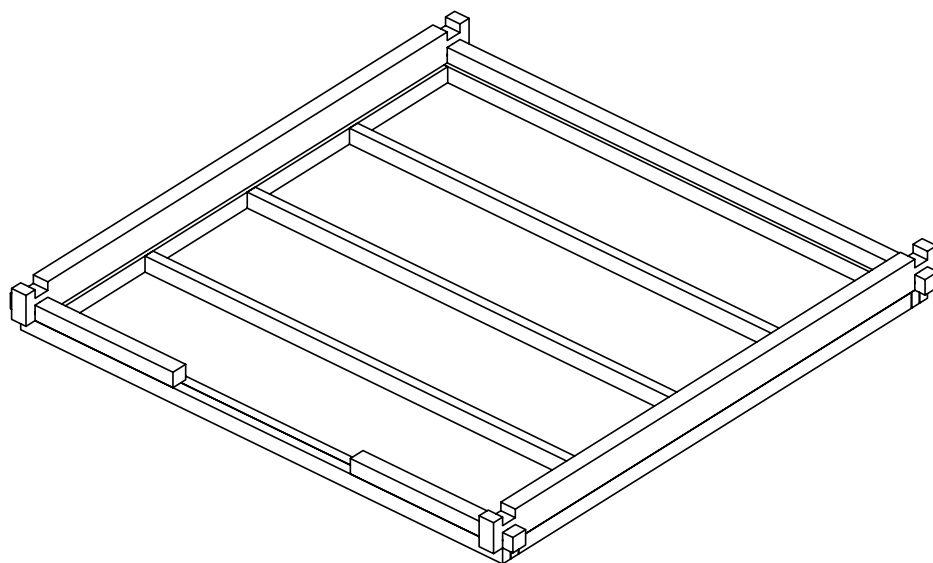


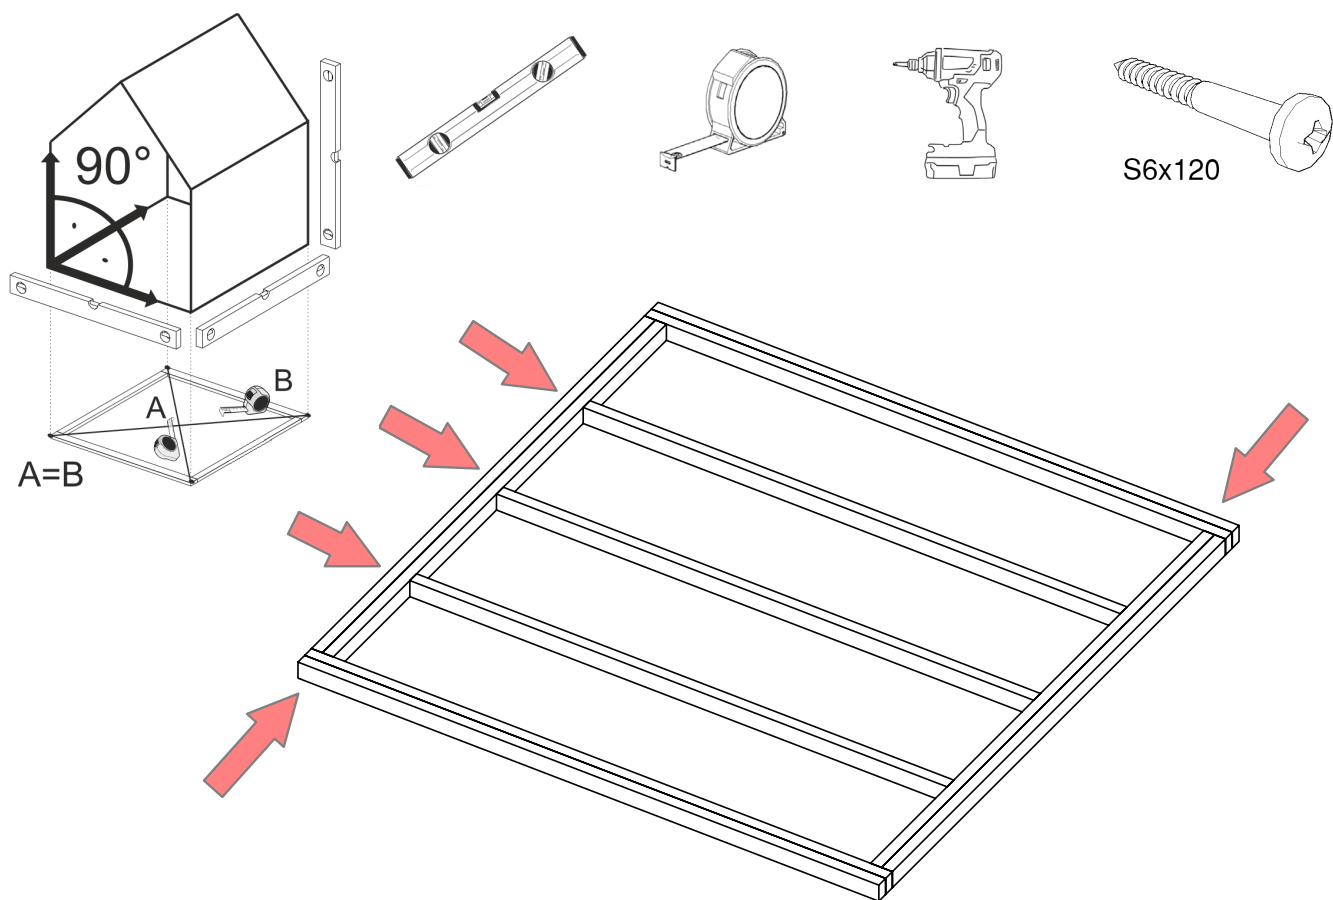

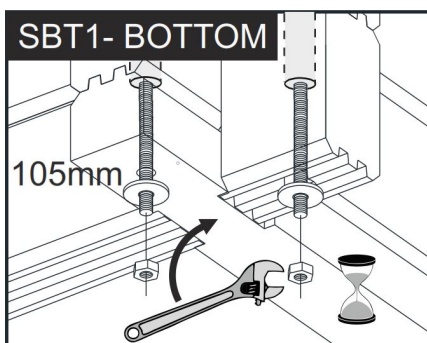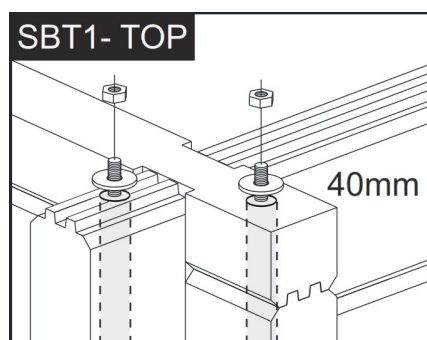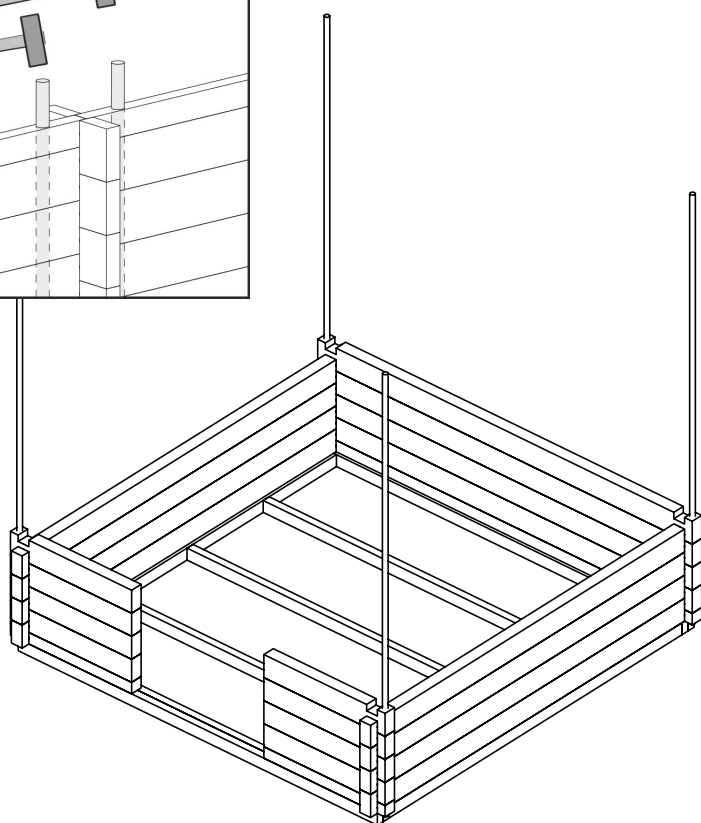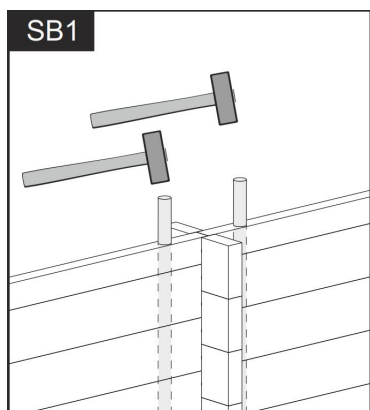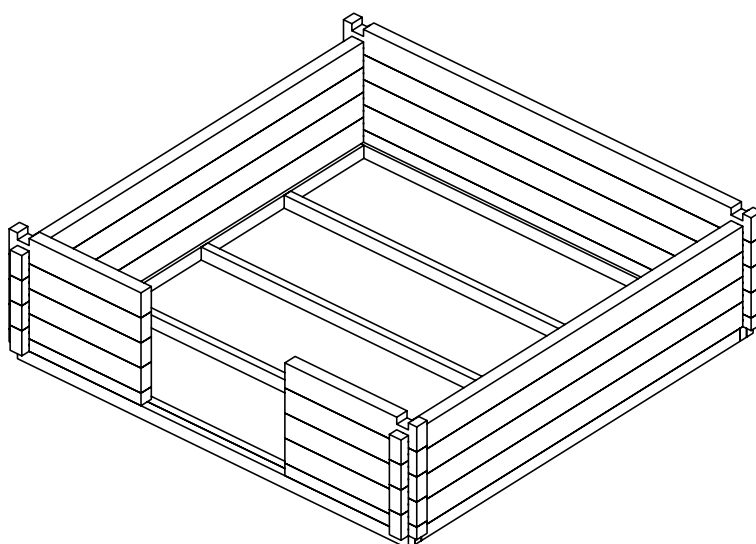



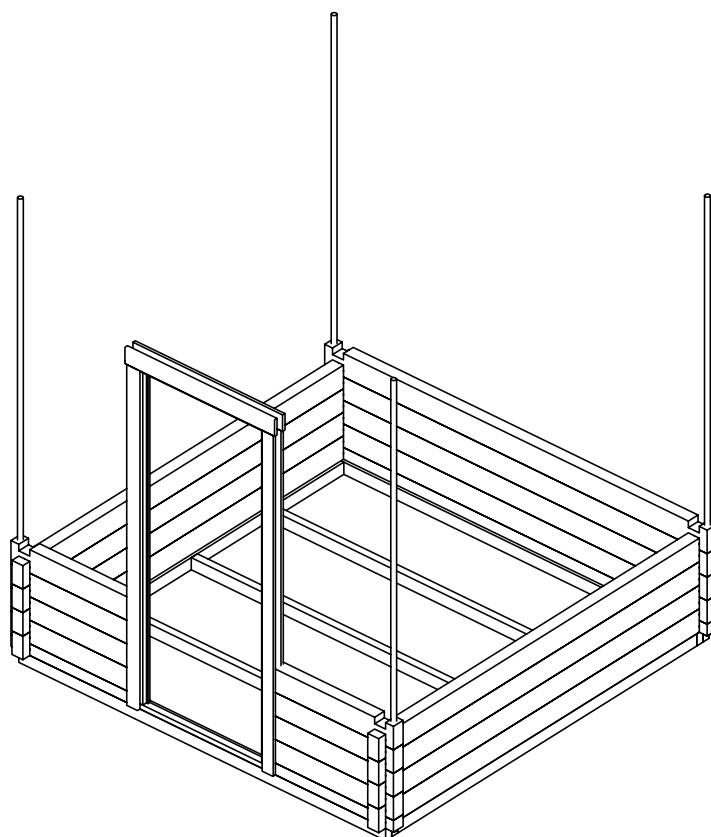
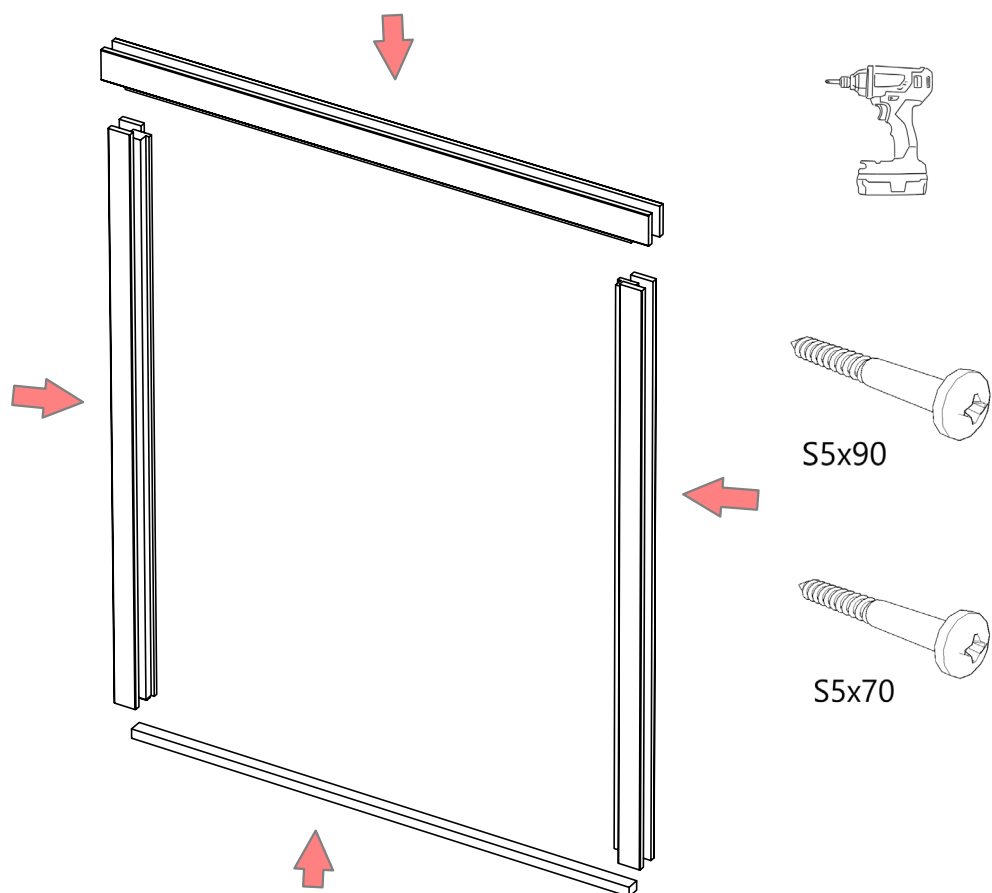


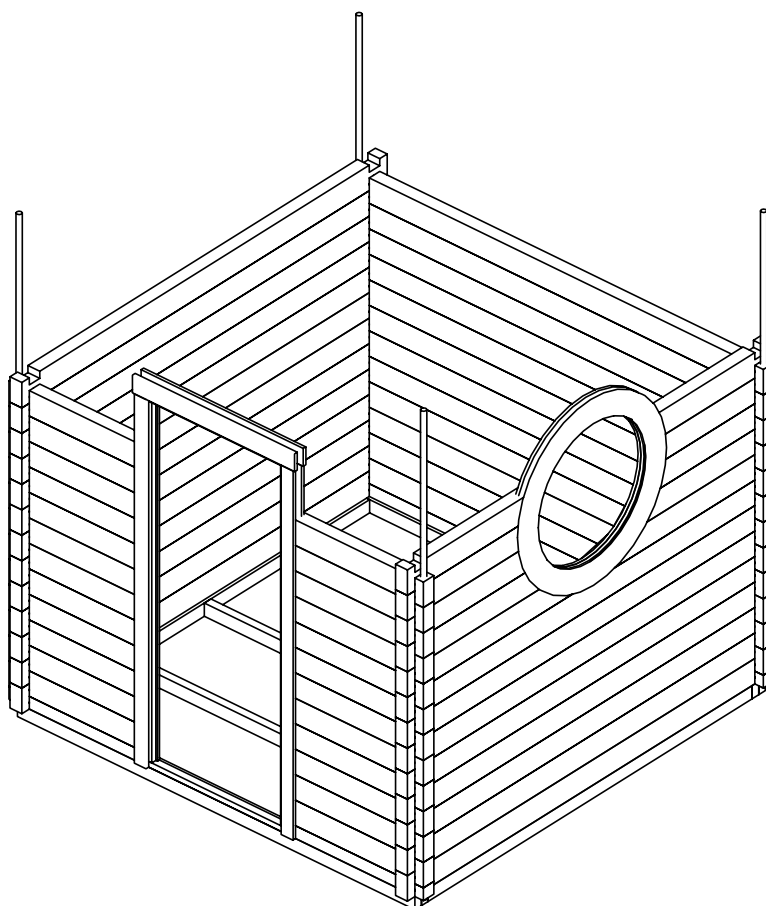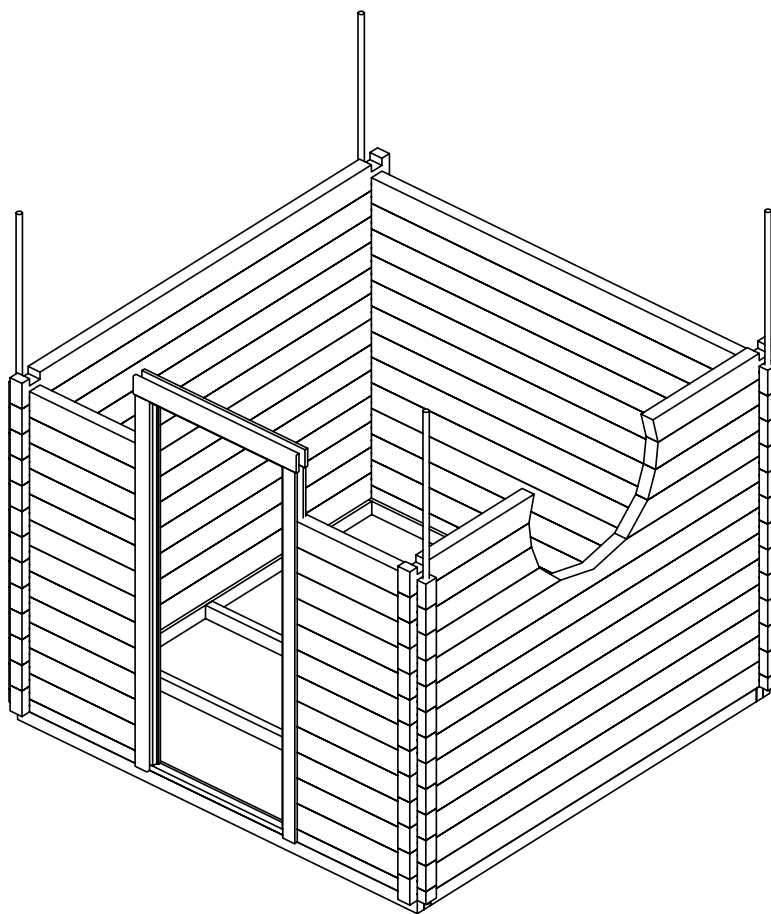



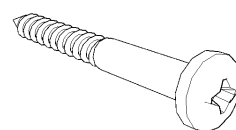
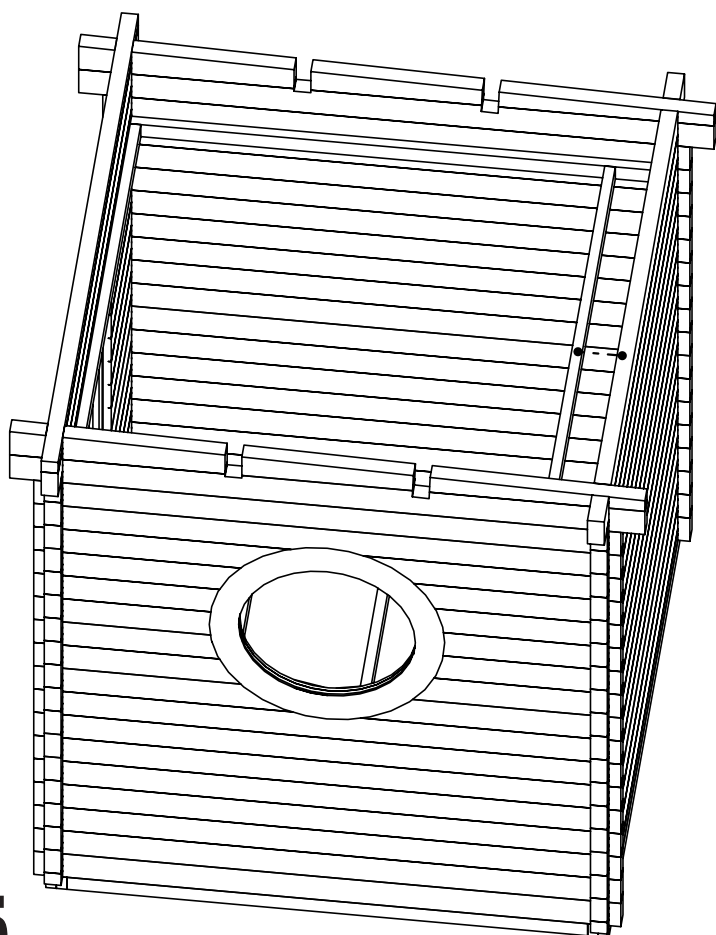
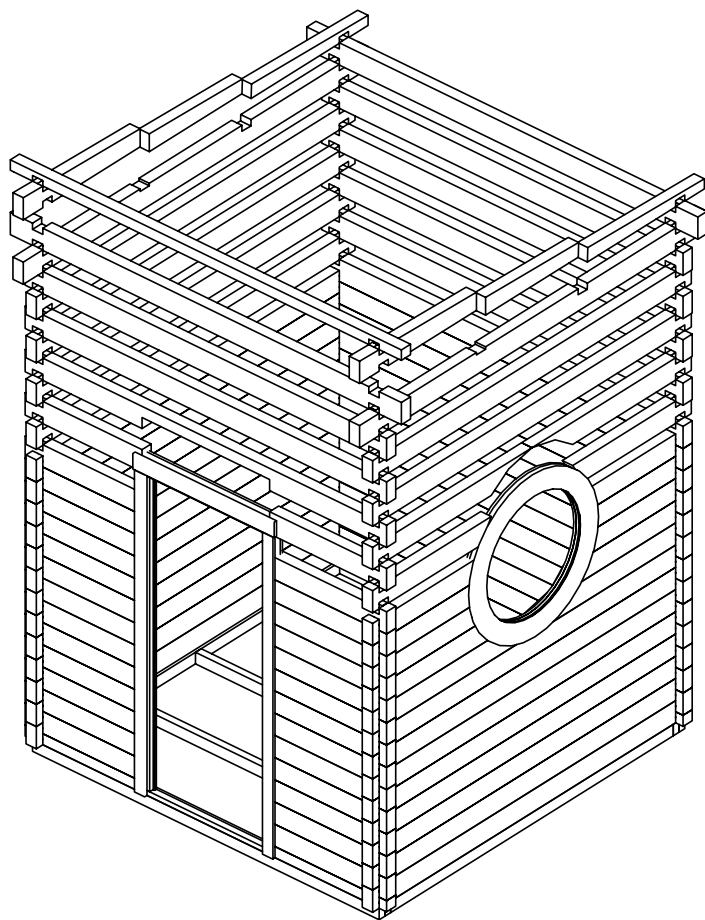


S5x90



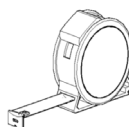


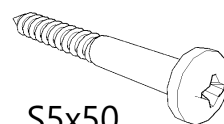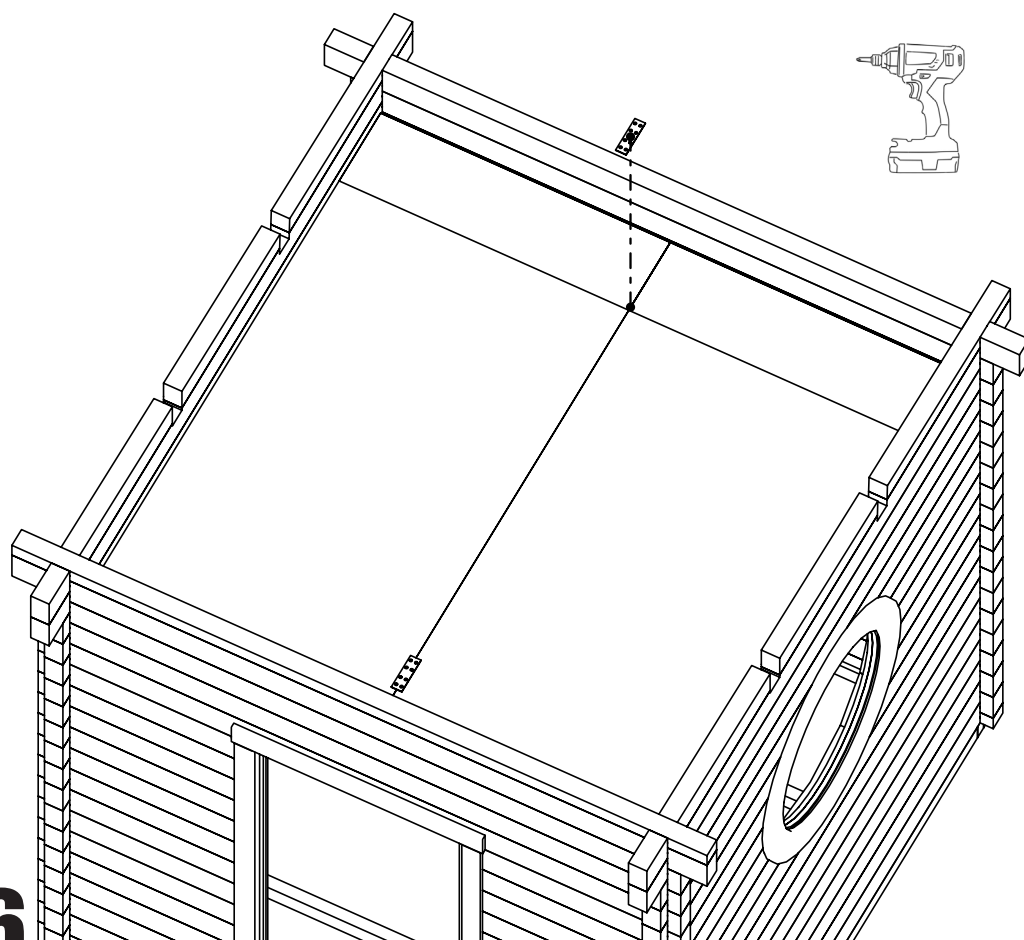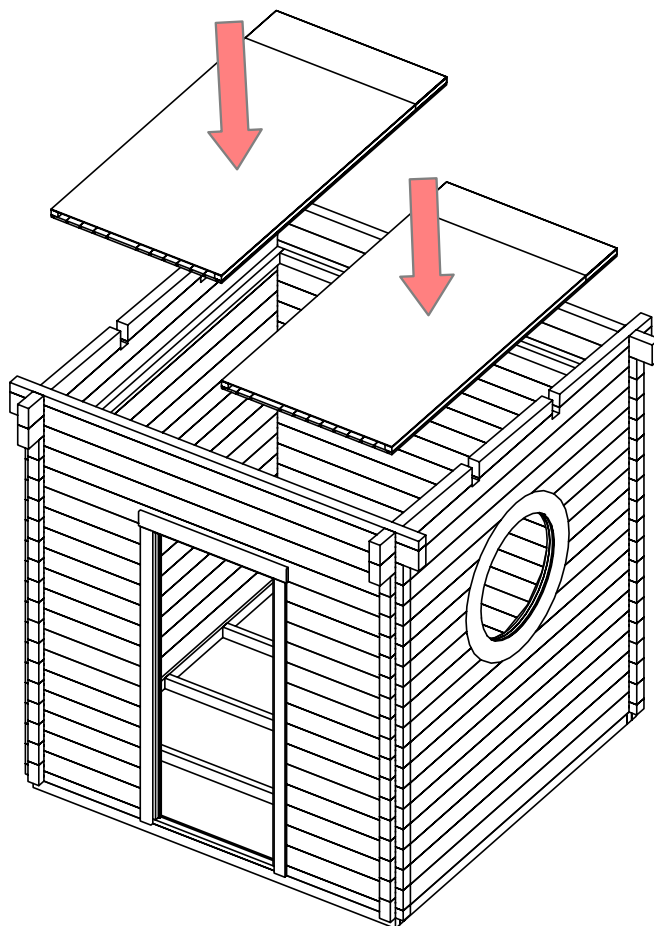





S5x50

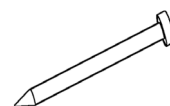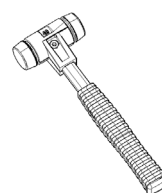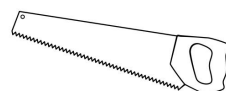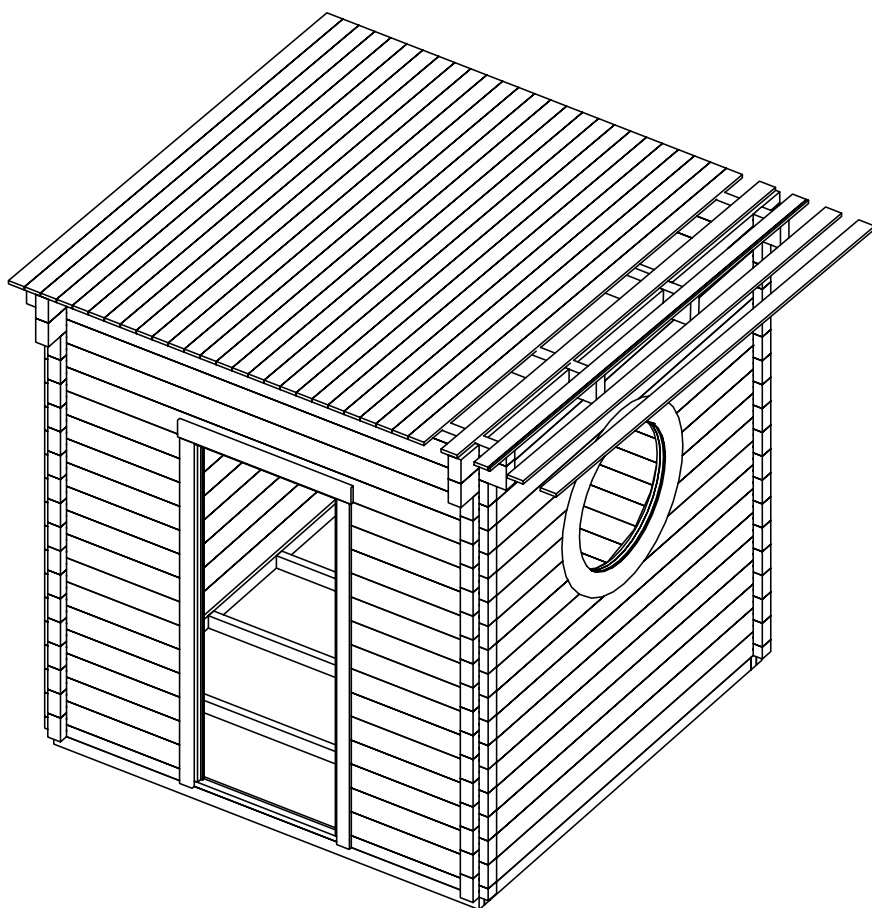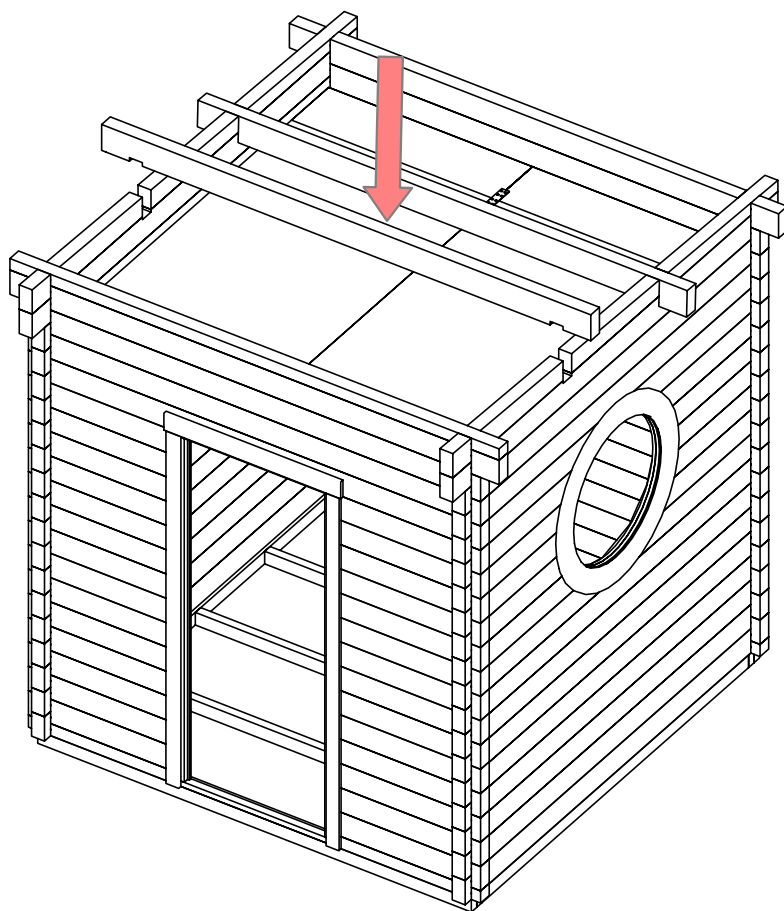


N1,8x40




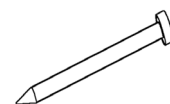
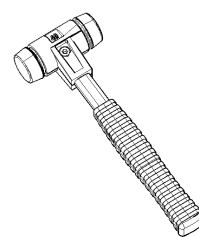
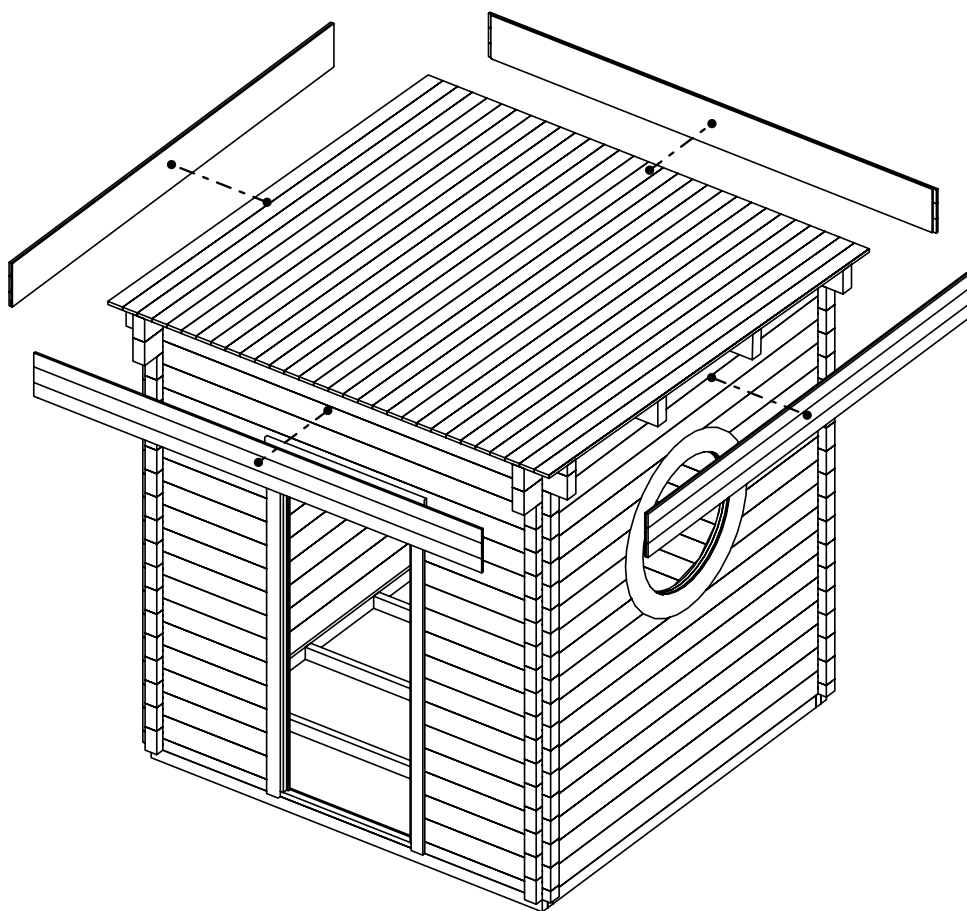


N1,8x40

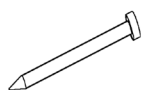
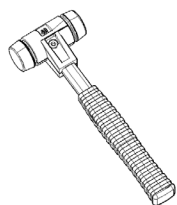
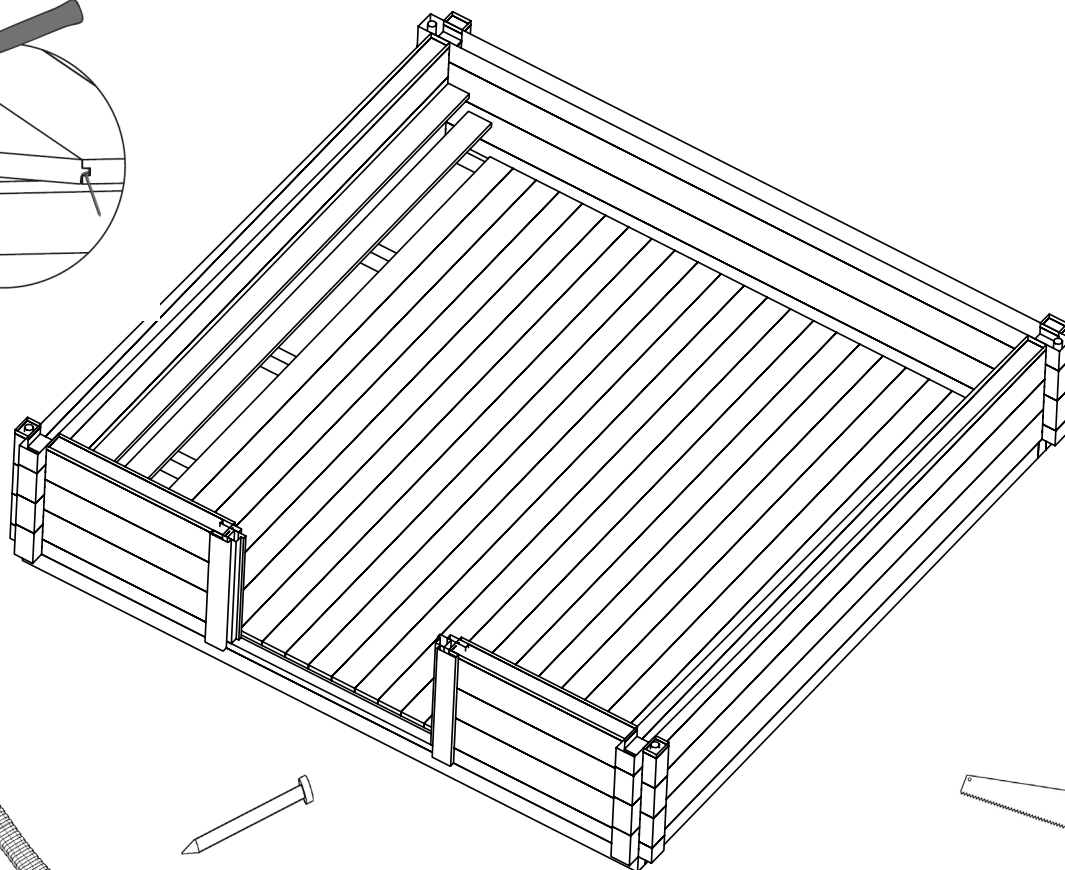
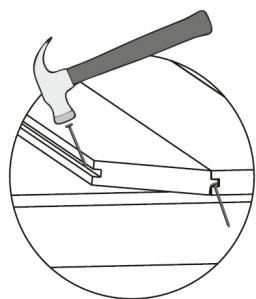





N1,8x40



















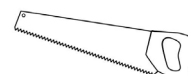


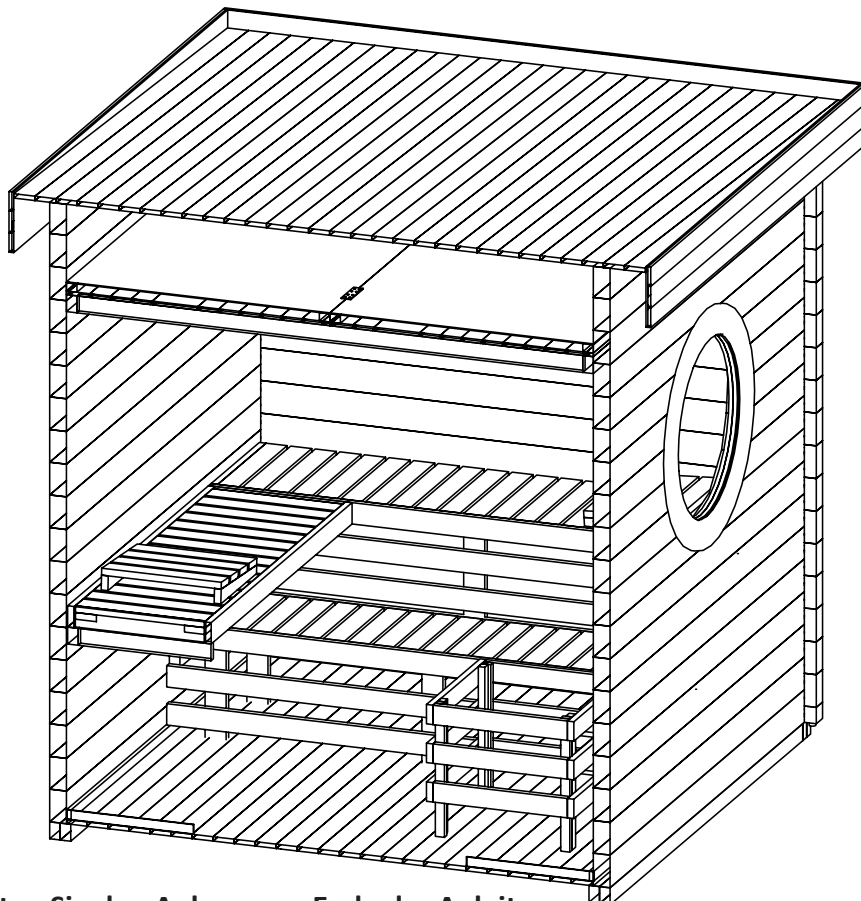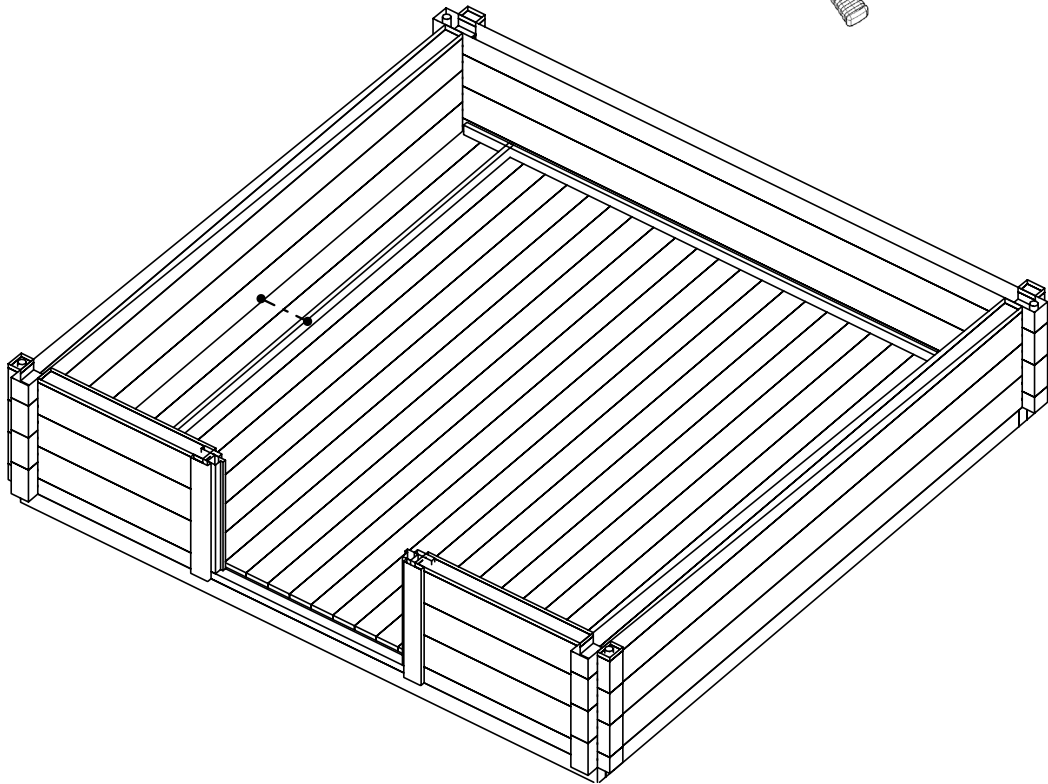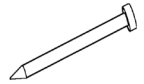
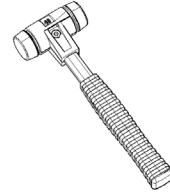
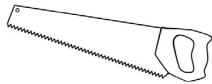
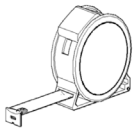




Bitte beachten Sie den Anhang am Ende der Anleitung.
Please refer to the appendix of this section.

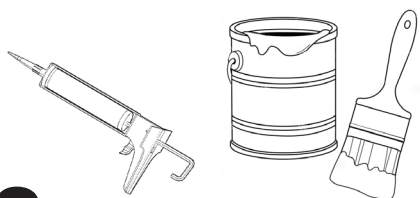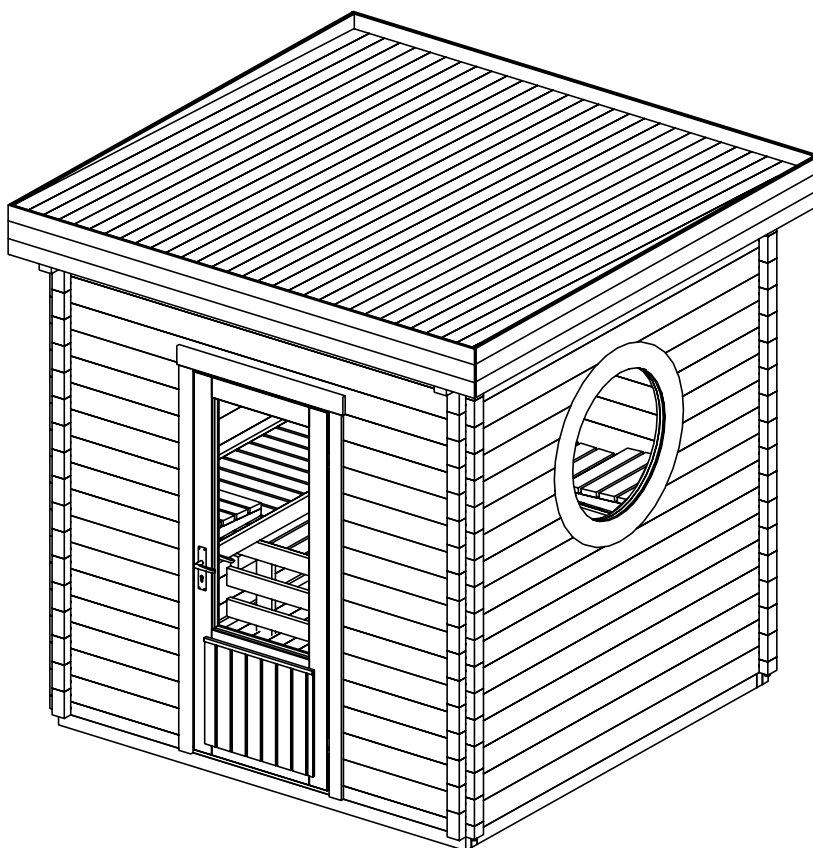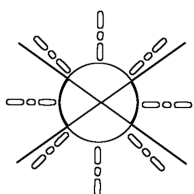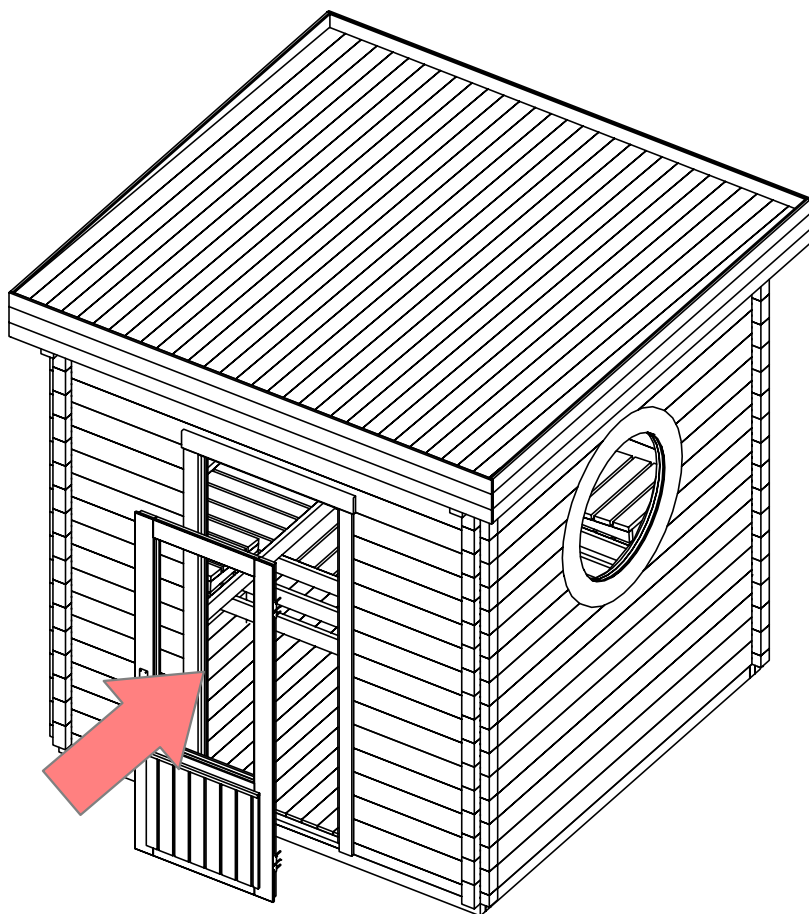

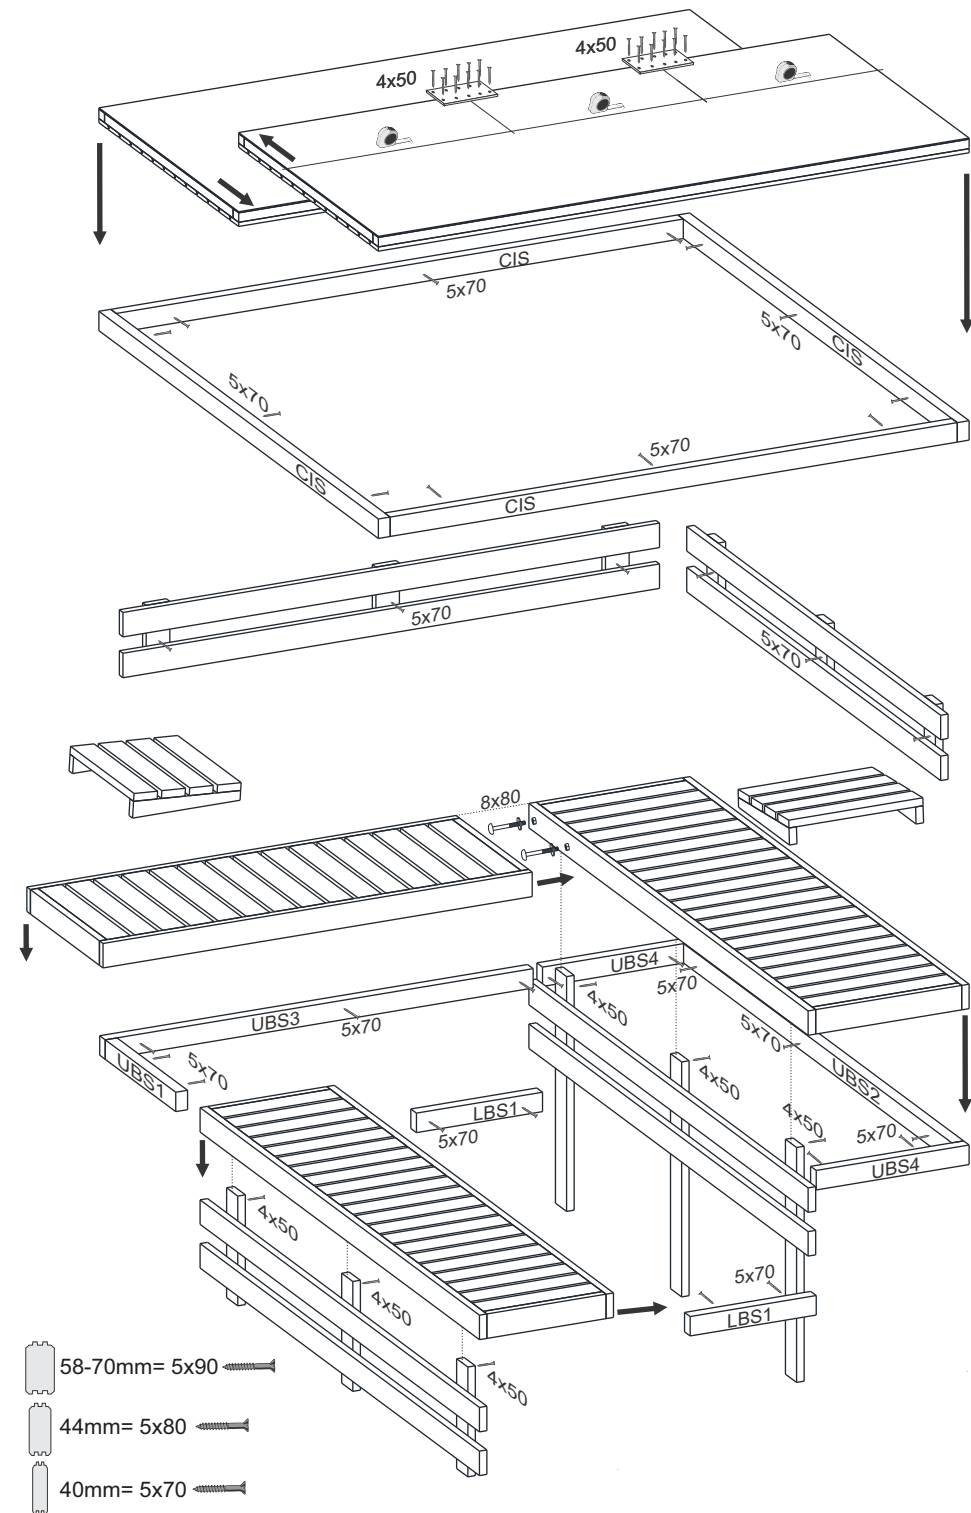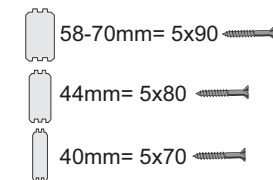
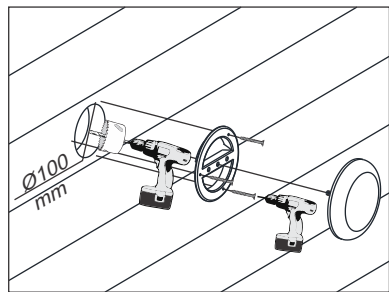


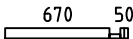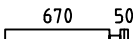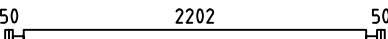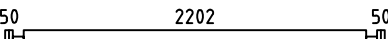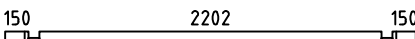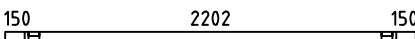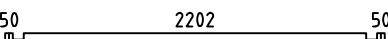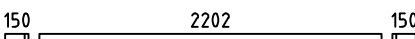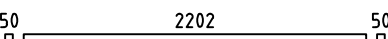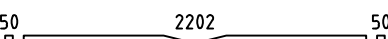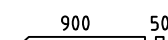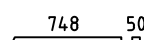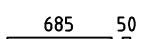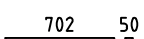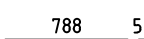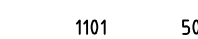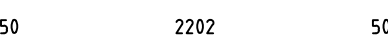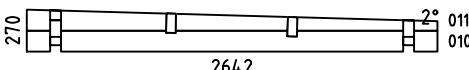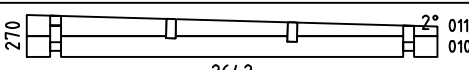Pos	Specification-Spezifikation-Specificatie-Nomenclature-Elementi-Especificacion Sauna Cubus 70 A	Qty	Profile (mm)	Lenght (mm)		
001		2	70x68	790		
002		28	70x135	790		
003		1	70x135	2442		
004		19	70x135	2442		
005		1	70x135	2642		
006		1	70x63	2642		
007		1	70x68	2442		
008		1	70x135	2642		
009		27	70x135	2442		
012		1	70x135	2442		
013		2	70x135	1020		
014		2	70x135	868		
015		2	70x135	805		
016		2	70x135	822		
017		2	70x135	908		
018		2	70x135	1221		
EXTRA		1	70x135	2442		
WA-1		1				
WB-1		1				
F2	FOUNDATION-FUNDAMENT-FONDAZIONE-FONDAZIONE-VIGAS DE CIMENTACIÓN 	4	44x70	2342		
F1	FOUNDATION-FUNDAMENT-FONDAZIONE-FONDAZIONE-VIGAS DE CIMENTACIÓN 	7	44x70	2166		
CS1	CORNICE SUPPORT-TRAGELEISTE-STEUNEN BAR-SUPPORT-SUPPORTO-SOPORTE 	1	44x70	150		
UBS2	UPPER BENCH SUPPORT-TRAGELEISTE-STEUNEN BAR-SUPPORT-SUPPORTO-SOPORTE 	1	44x70	2114		
Kood	Sauna Cubus 70 A	Materjal	File	Sauna Cubus 70 A.dwg	Leht	1/3

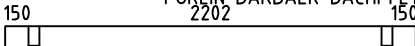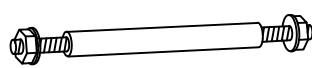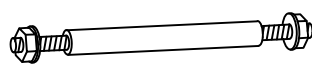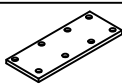
Pos	Specification-Spezifikation-Specificatie-Nomenclature-Elementi-Especification Sauna Cubus 70 A		Qty	Profile (mm)	Lenght (mm)	
UBS3	UPPER BENCH SUPPORT-TRAGELEISTE-STEUNEN BAR-SUPPORT-SUPPORTO-SOPORTE 		1	44x70	1597	
UBS4	UPPER BENCH SUPPORT-TRAGELEISTE-STEUNEN BAR-SUPPORT-SUPPORTO-SOPORTE 		2	44x70	570	
UBS1	UPPER BENCH SUPPORT-TRAGELEISTE-STEUNEN BAR-SUPPORT-SUPPORTO-SOPORTE 		1	44x70	555	
LBS1	LOWER BENCH SUPPORT-TRAGELEISTE-STEUNEN BAR-SUPPORT-SUPPORTO-SOPORTE 		2	44x70	570	
CIS2	CEILING INSULATION SUPPORT-TRAGELEISTE-STEUNEN BAR-SUPPORT-SUPPORTO-SOPORTE 		2	44x70	2202	
CIS1	CEILING INSULATION SUPPORT-TRAGELEISTE-STEUNEN BAR-SUPPORT-SUPPORTO-SOPORTE 		2	44x70	2114	
PL1	PURLIN-DAKBALK-DACHPFETTE-PANNE-ARCARECCIO-CORREA 		2	70x144	2642	
F-1	Floor board-Fussbodenbrett-Vloerplank-Lame de plancher-Tavola pavimento-Tabla de suelo 	25	88x18	2192		
		20	114x18			
R-1	Roof board-Dachbrett-Dakplank-Volige-Tavola tetto-Tabla de tejado 	31+1	88x18	2640		
		24+1	114x18			
CO-1	Cornice 20x250-Gesimse-Kroonlijst-Corniche-Cornicione-Cornisa 	2	20x250	2658		
CO-2	Cornice 20x250-Gesimse-Kroonlijst-Corniche-Cornicione-Cornisa 	2	20x250	2682		
FLB-1	Floor beading 3000-Fussbodenleiste-Plinten-Moulure de finition-Listello pavimento-Liston de suelo 	4	18x40	12 rmt		
TSB1	Threaded steel bar kit-Gewindestange satz-Draadstang set-Kit de tiges filetées-Kit barra filettata-Kit barra roscada 	2	"14	2600		
TSB2	Threaded steel bar kit-Gewindestange satz-Draadstang set-Kit de tiges filetées-Kit barra filettata-Kit barra roscada 	2	"14	2535		
	Backrest-Rückenlehne-Rugleuning-Dossier-Schienale-Respaldo 	2	235x2000			
	Bracket 140x40-Lochplatte-Gatenplaat-Connecteur métallique-Piastre forate-Placas perforadas 	2	140x40			
CI	Ceiling Insulation-Deckelsolation-Plafondisolatie-Isolation du plafond-Isolamento del soffitto-Aislamiento de techo 	2	2190x1095			
	Headrest-Kopfstütze-Hoofdsteun-Appui-tête-Poggiatesta-Reposacabezas 	2	395x395			
	Heater guard-Heizungsschutz-Verwarmingsbescherming-Protection de radiateur-Protezione del riscaldatore-Protector de calentador 	1	562x602			
	Lower Bench-Untere Bank-Onderbank-Banc inférieur-Banco inferiore-Banco inferior 	1	500x2200			
	Lower bench face-Bank unterstützung-Bankje ondersteuning-Dossier banc-Banco schienale-Banco respaldo 	1	395x2200			
	Nail 1.8x40-Nagel-Spijker-Clou-Chiodo-Clavo 	300	1.8x40			
R8x80	Round head bolt kit 8x80-Schloßschraube-Slotbout-Boulon tête ronde-Bulloni testa tonda-Tornillo cabeza redonda 	2	8x80			
Kood	Sauna Cubus 70 A	Materjal	File	Sauna Cubus 70 A.dwg	Leht	2/3

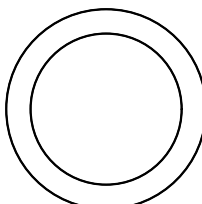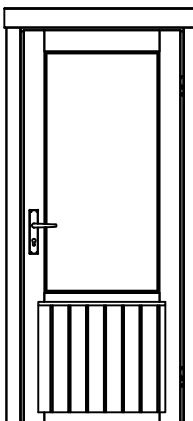Pos	Specification-Spezifikation-Specificatie-Nomenclature-Elementi-Especification Sauna Cubus 70 A	Qty	Profile (mm)	Lenght (mm)		
	Sauna door kit-Sauna tür satz-Sauna deur set-Kit porte sauna-Kit sauna porta-Kit para sauna puerta 	1				
	Sauna ventilation kit-Außengitter-Schoepenrooster-Panneau de ventilation-Griglia di ventilazione-Rejilla de ventilacion 	1				
S4x50	Screw 4x50-Schraube-Schroef-Vis-Vite-Tornillo 	25	4x50			
S5x90	Screw 5x90-Schraube-Schroef-Vis-Vite-Tornillo 	30	5x90			
S6x120	Screw 6x120-Schraube-Schroef-Vis-Vite-Tornillo 	30	6x120			
	Upper bench 2-Obere Bank-Bovenbank-Banc supérieur-Banco superiore-Banco superior 	1	600x1600			
	Upper bench face-Bank unterstützung-Bankje ondersteuning-Dossier banc-Banco schienale-Banco respaldo 	1	845x2200			
	Upper bench-Obere Bank-Bovenbank-Banc supérieur-Banco superiore-Banco superior 	1	600x2200			
	Ventilation panel kit-Außengitter-Schoepenrooster-Panneau de ventilation-Griglia di ventilazione-Rejilla de ventilacion 	1				
	WINDOW 825x825 WR 825x825-70 ISO TEMPERED 	1				
	DOOR 850x1980 SD06 F 850x1980-70 ISO R TEMPERED 	1				
Kood	Sauna Cubus 70 A	Materjal	File	Sauna Cubus 70 A.dwg	Leht	3/3

H = 1.600 m
TOTAL: 4.85 m²

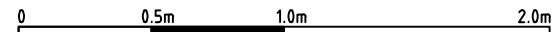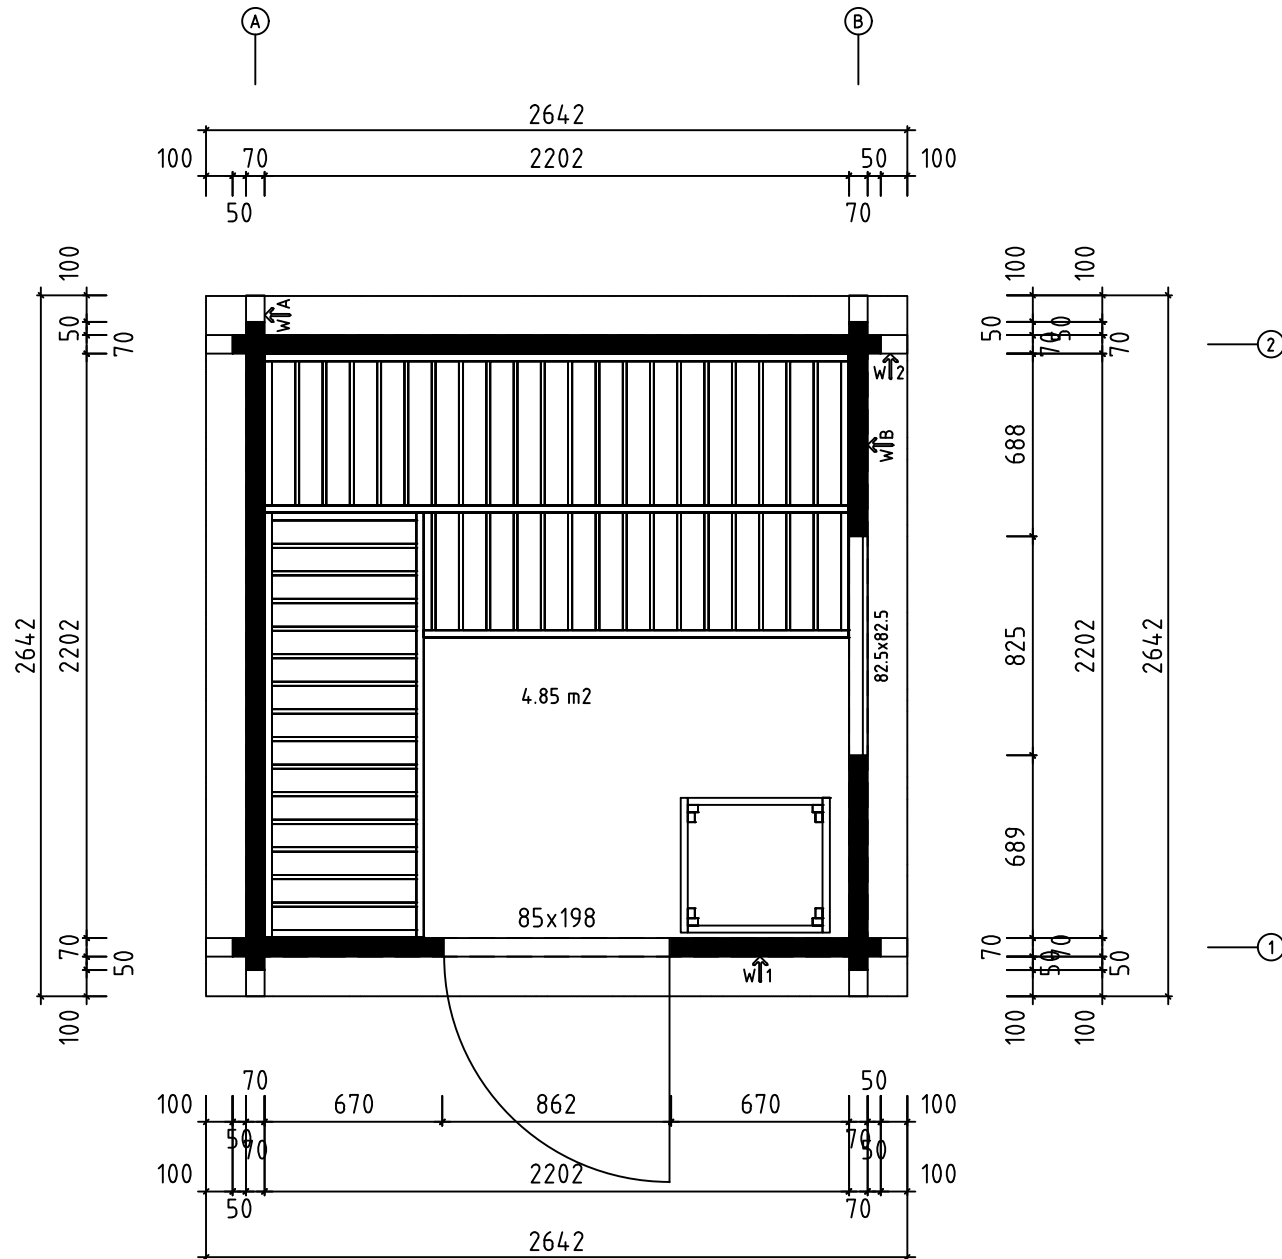


Model	Sauna Cubus 70 A		Drawing	PLAN	Page	3
	Drawn by	J.S	Material	70x135	Scale	1:20
	Date	16.04.2024	File	Sauna Cubus 70 A.dwg		

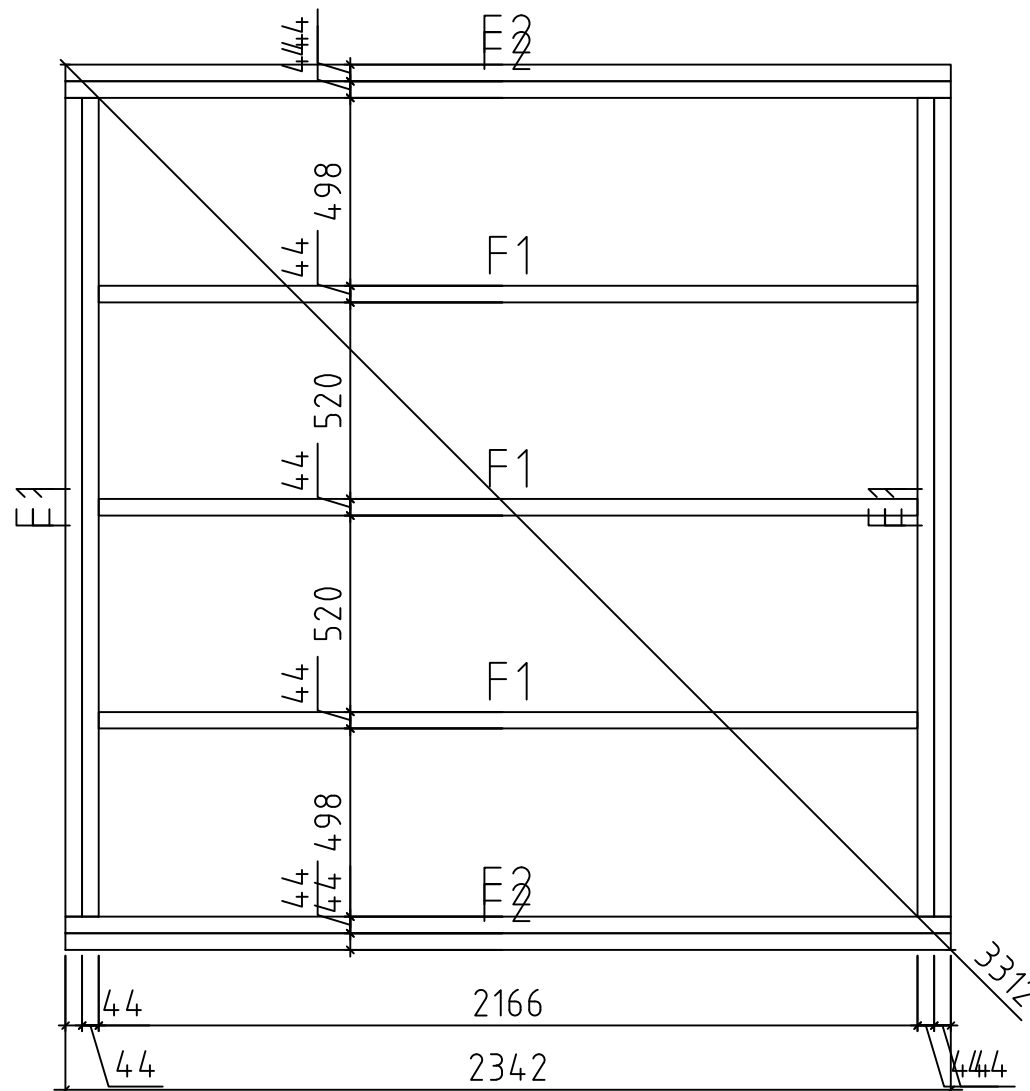



0 0.5m 1.0m 2.0m


Model	Sauna Cubus 70 A		Drawing	FOUNDATION		Page	
		Drawn by	J.S	Material	70x135	Scale	1:20
		Date	16.04.2024	File	Sauna Cubus 70 A.dwg		


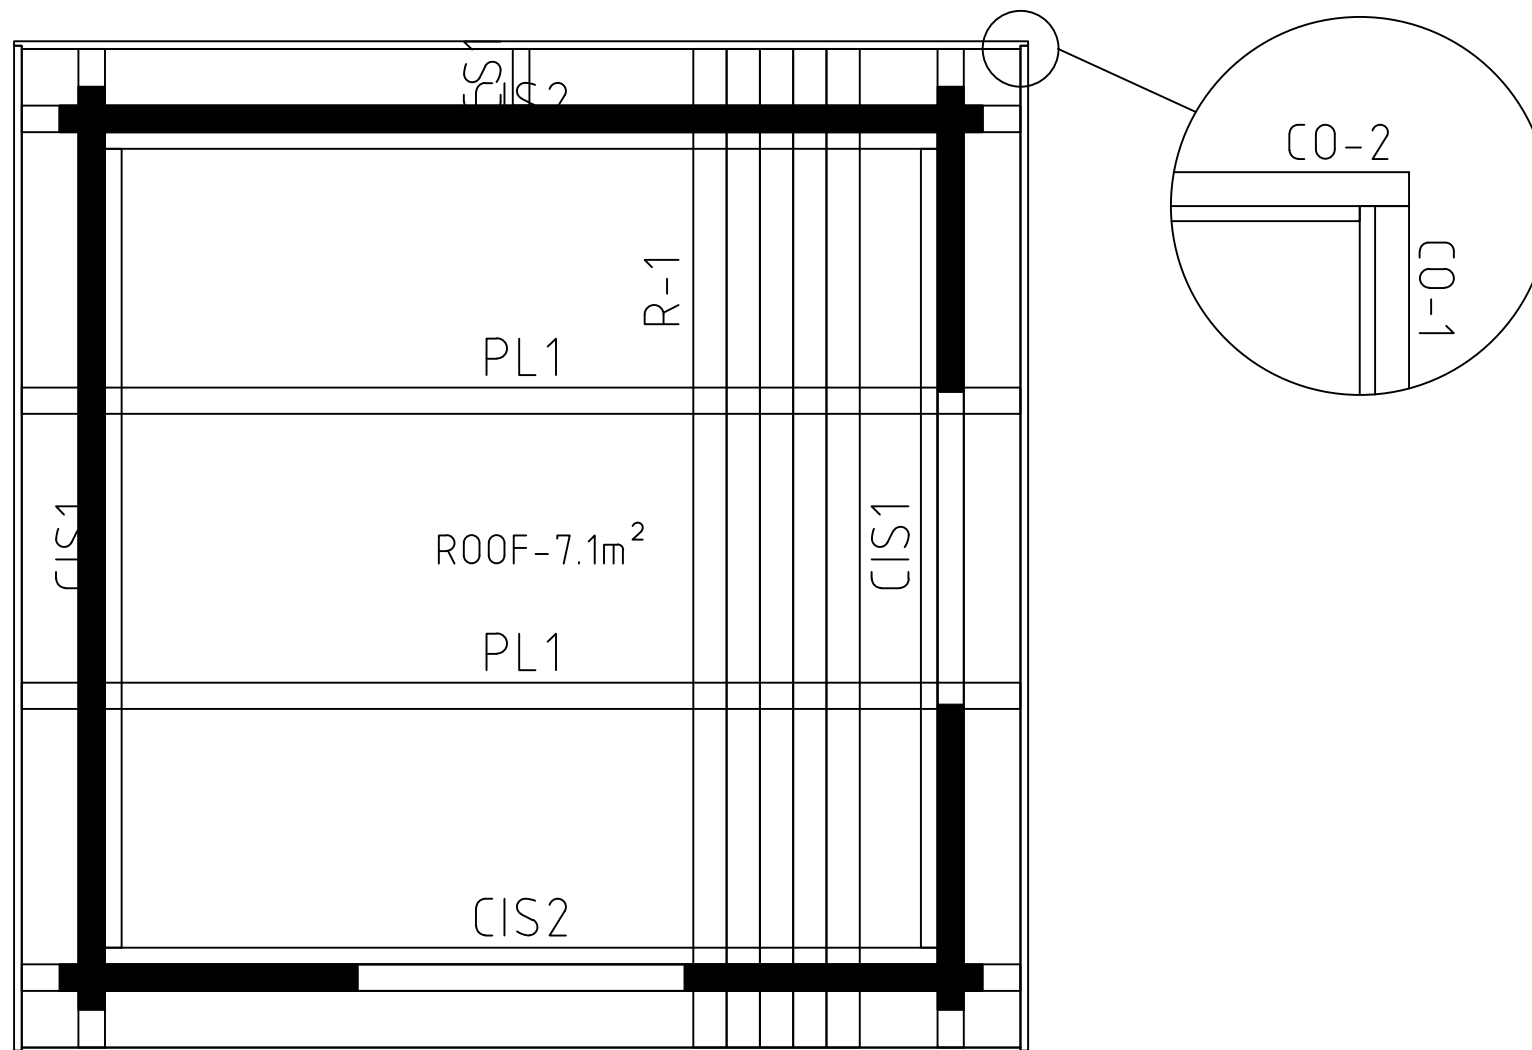


0 0.5m 1.0m 2.0m

Model	Sauna Cubus 70 A		Drawing	ROOF		Page
	Drawn by	J.S	Material	70x135		Scale 1:20
	Date	16.04.2024	File	Sauna Cubus 70 A.dwg		

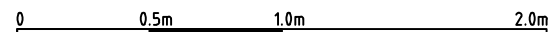
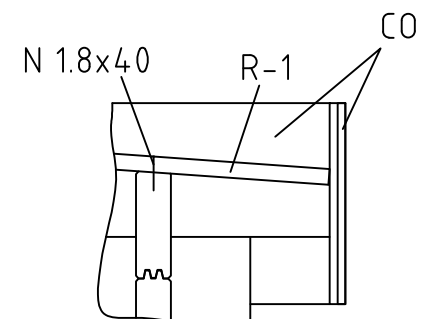



 
Model	Sauna Cubus 70 A		Drawing	WALL A	Page	3
	Drawn by	J.S	Material	7x13.5	Scale	1:20
	Date	16.04.2024	File	Sauna Cubus 70 A.dwg		

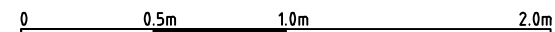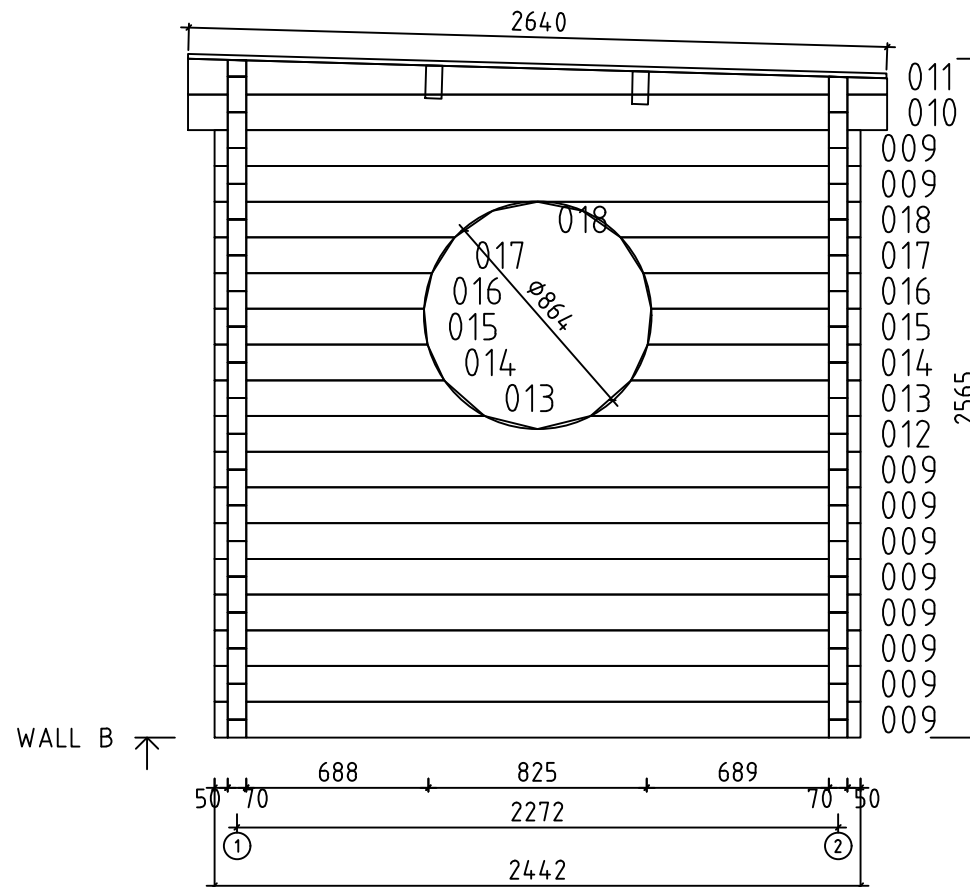

Model	Sauna Cubus 70 A	Drawing	WALL B	Page	4
Drawn by	J.S	Material	7x13.5	Scale	1:20
Date	16.04.2024	File	Sauna Cubus 70 A.dwg		



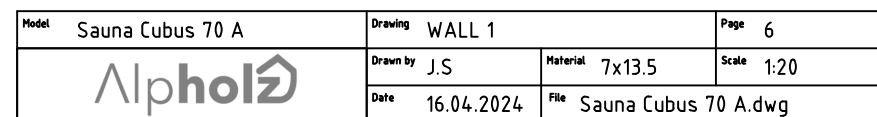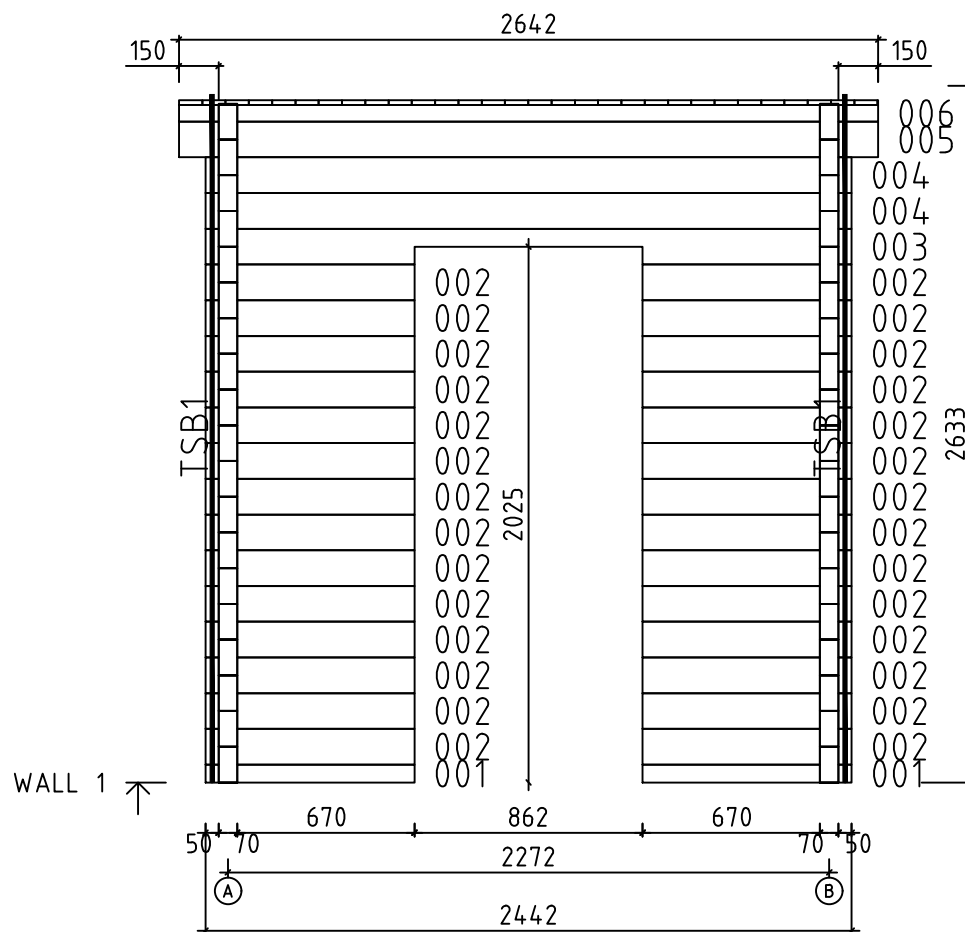

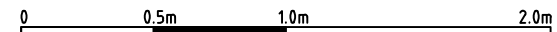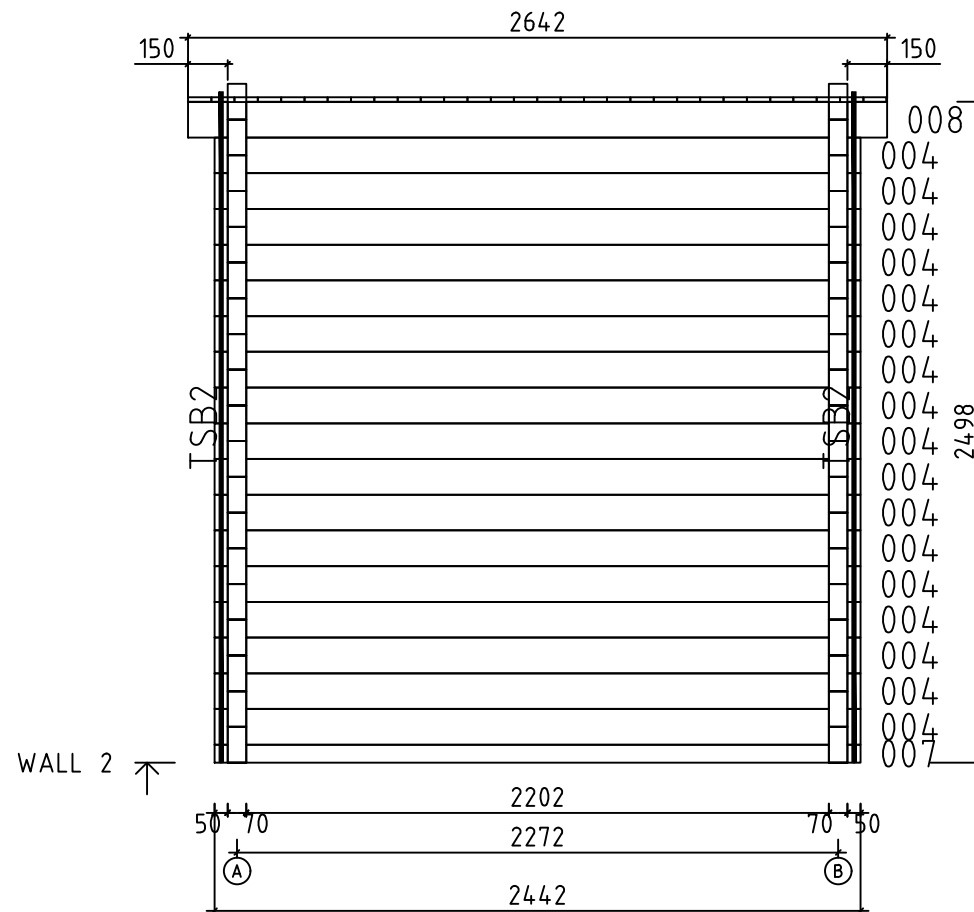

Model	Sauna Cubus 70 A		Drawing	WALL 2		Page	7
		Drawn by	J.S	Material	7x13.5	Scale	1:20
		Date	16.04.2024	File	Sauna Cubus 70 A.dwg		