


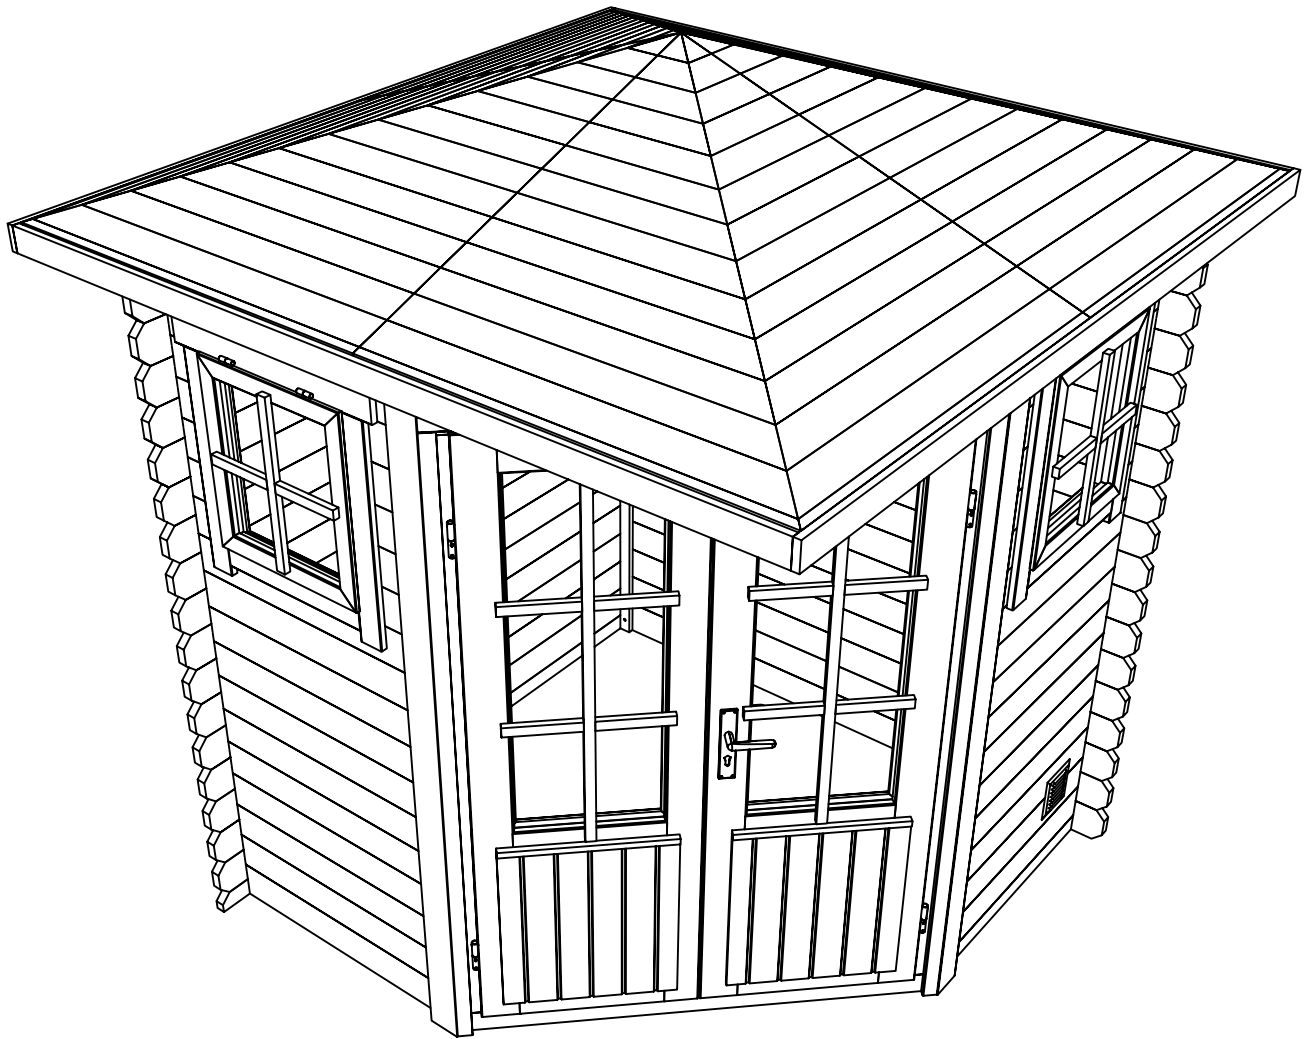




Alphol2


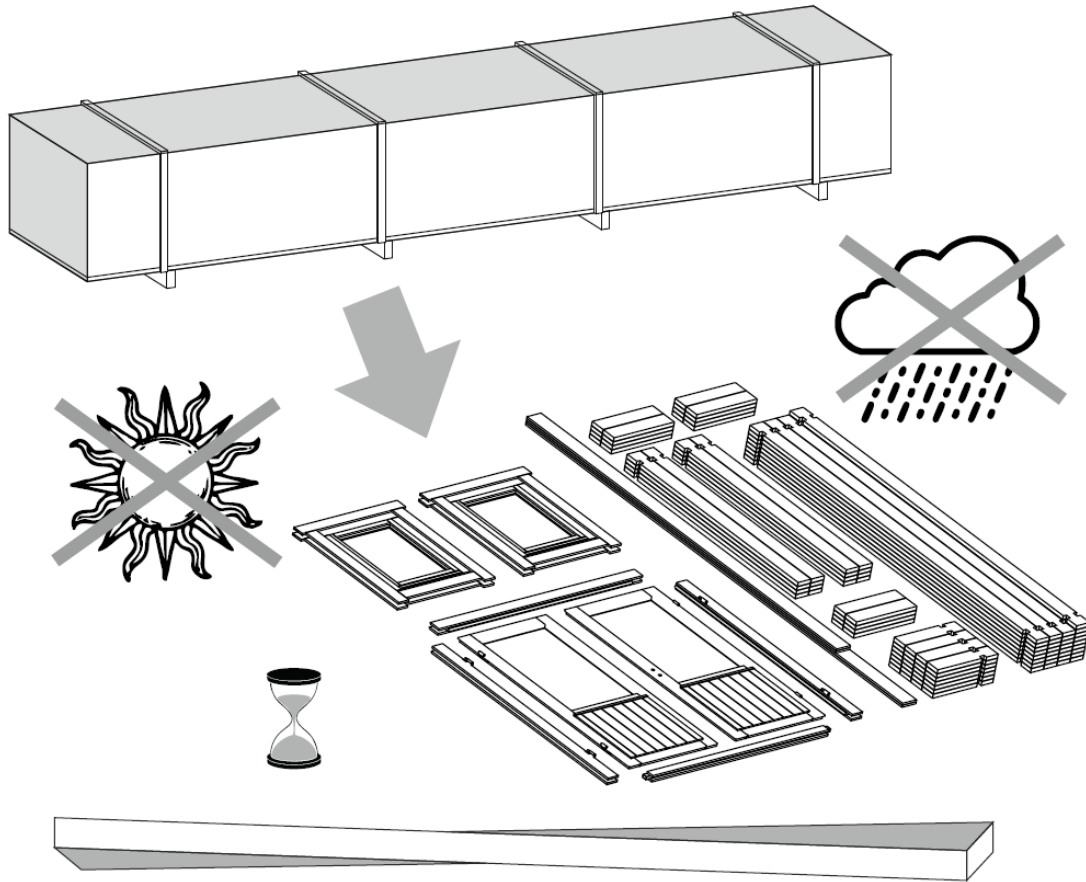




Sunny 28 A


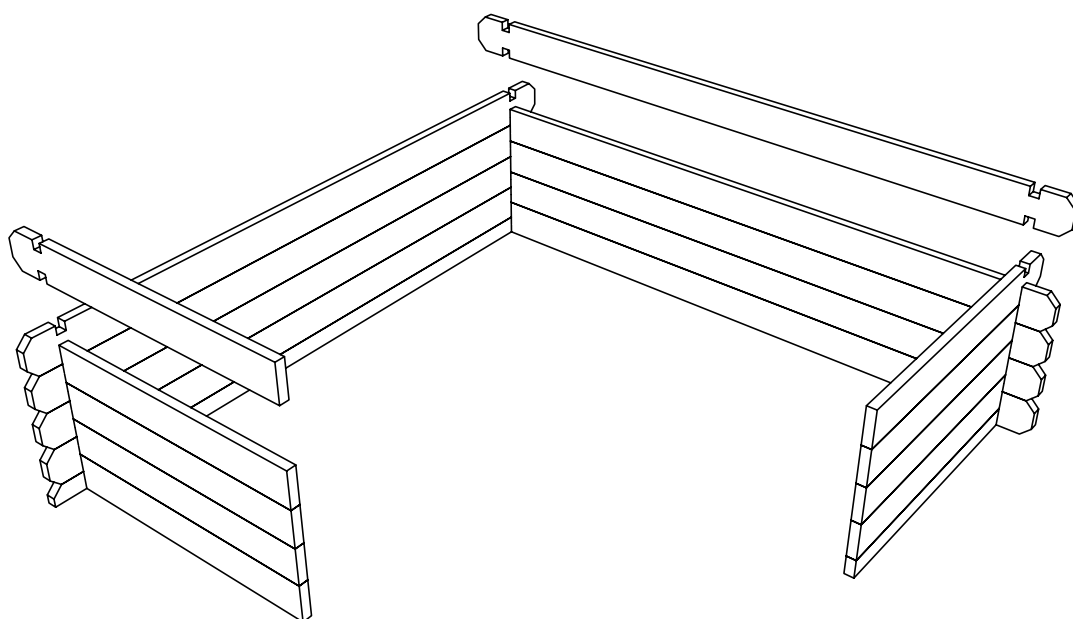


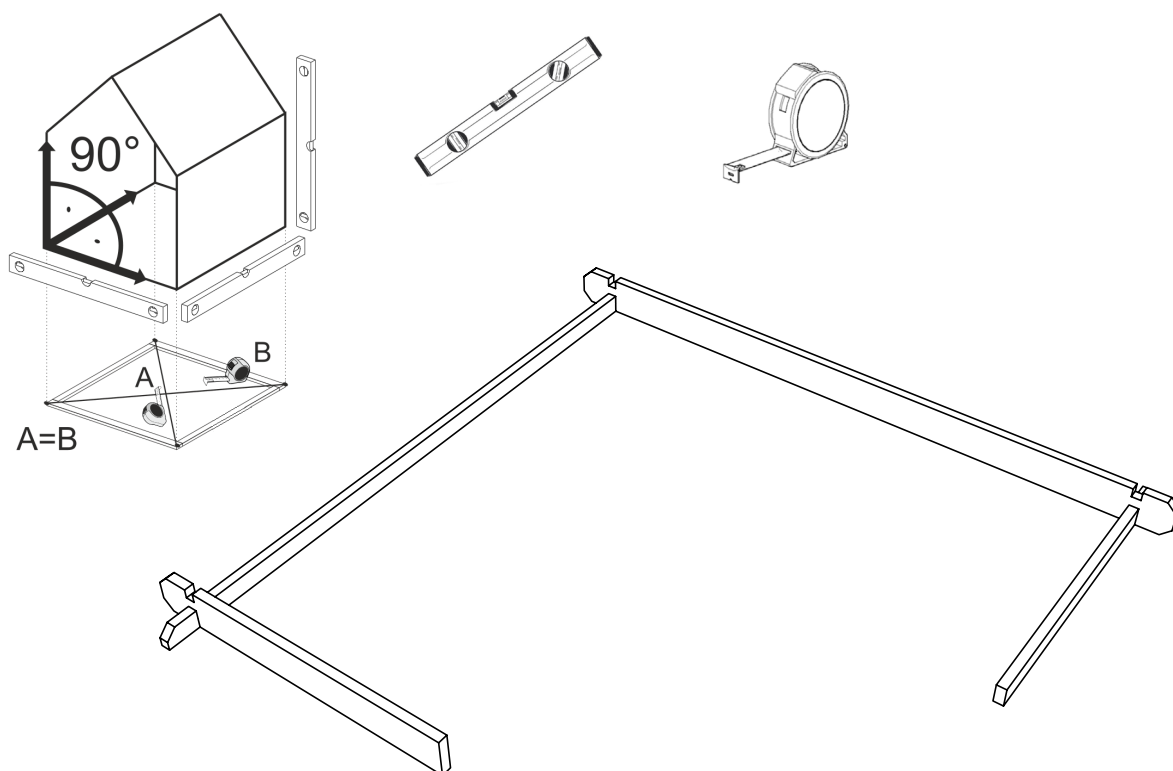

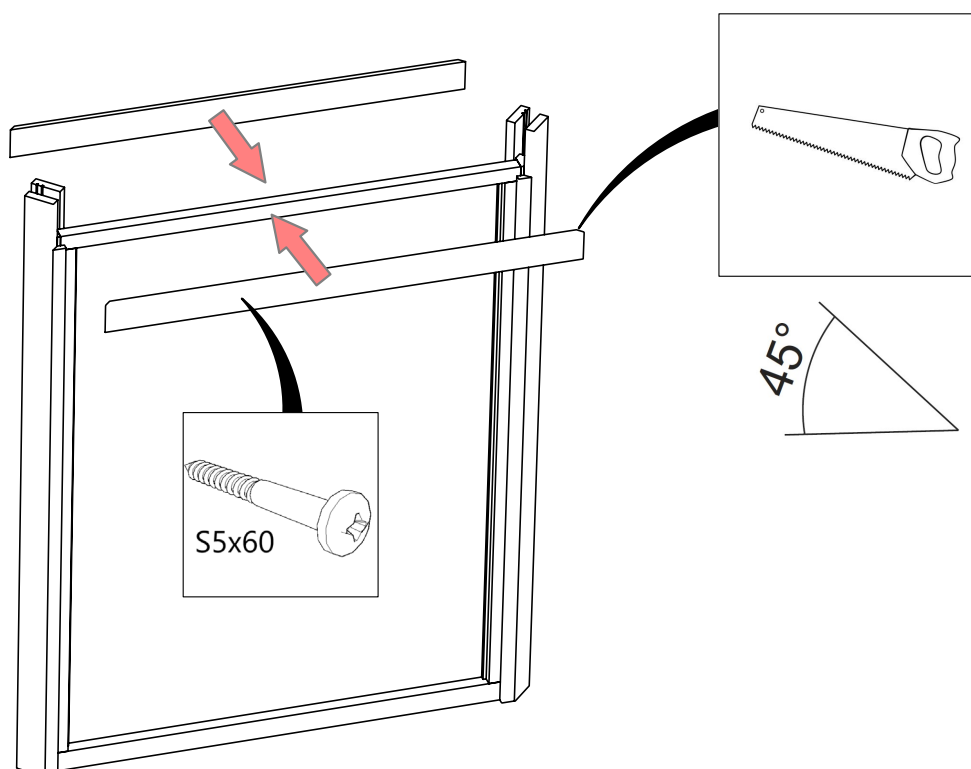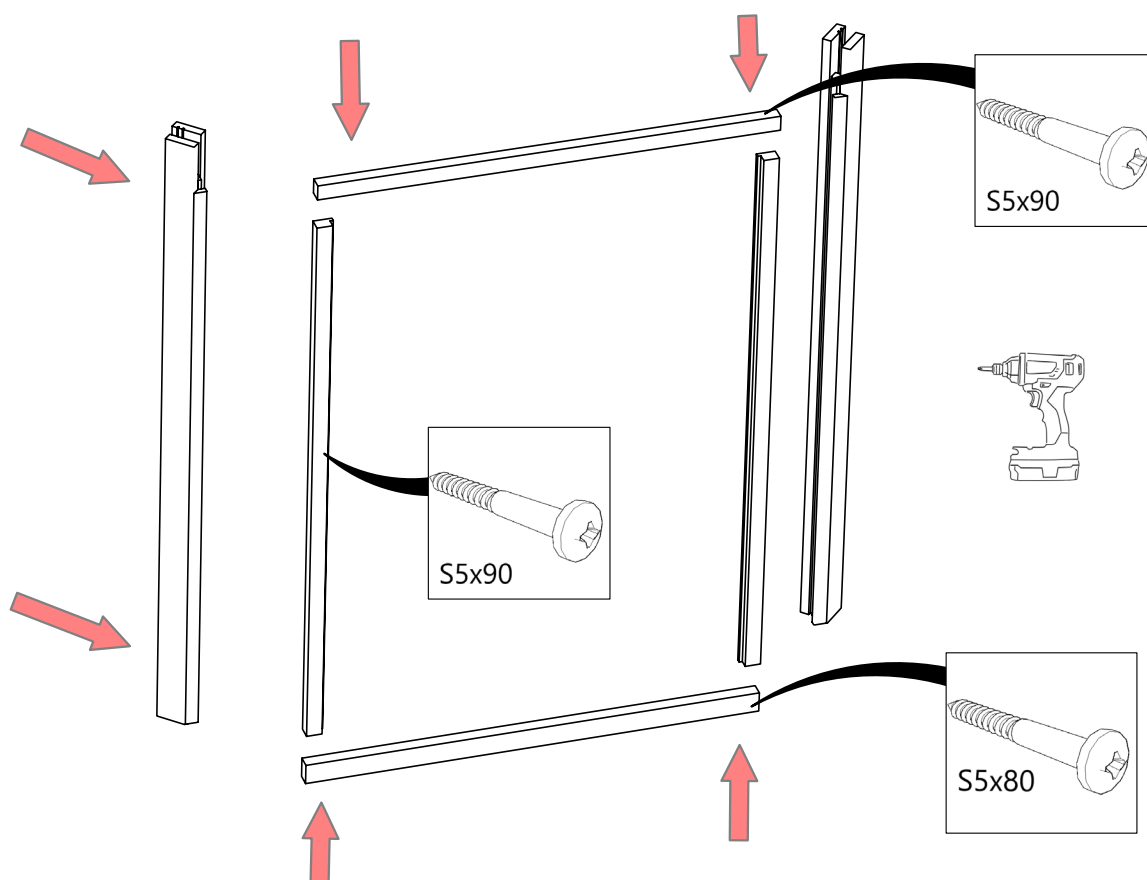


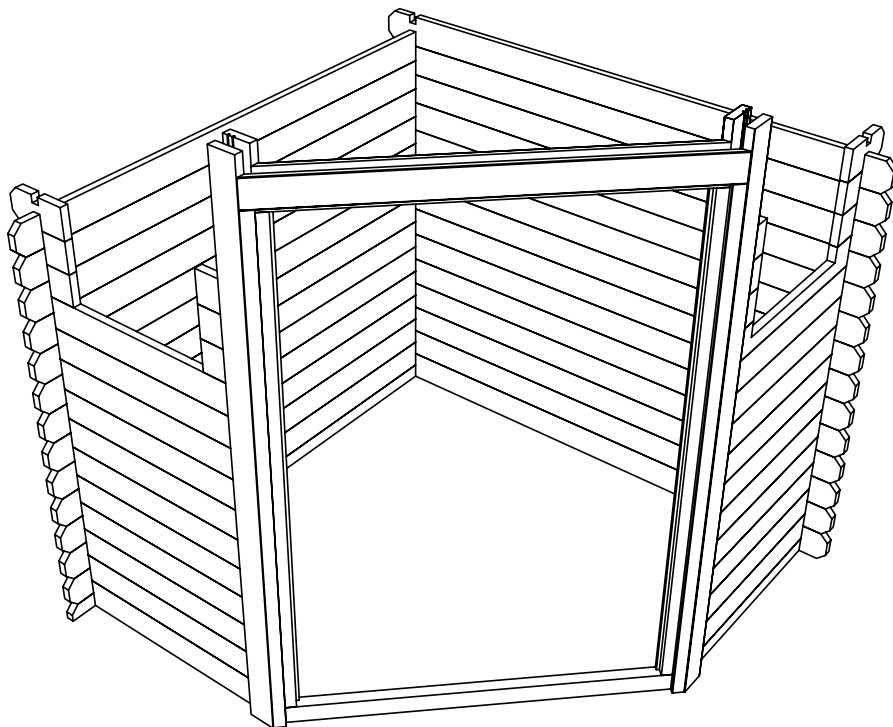
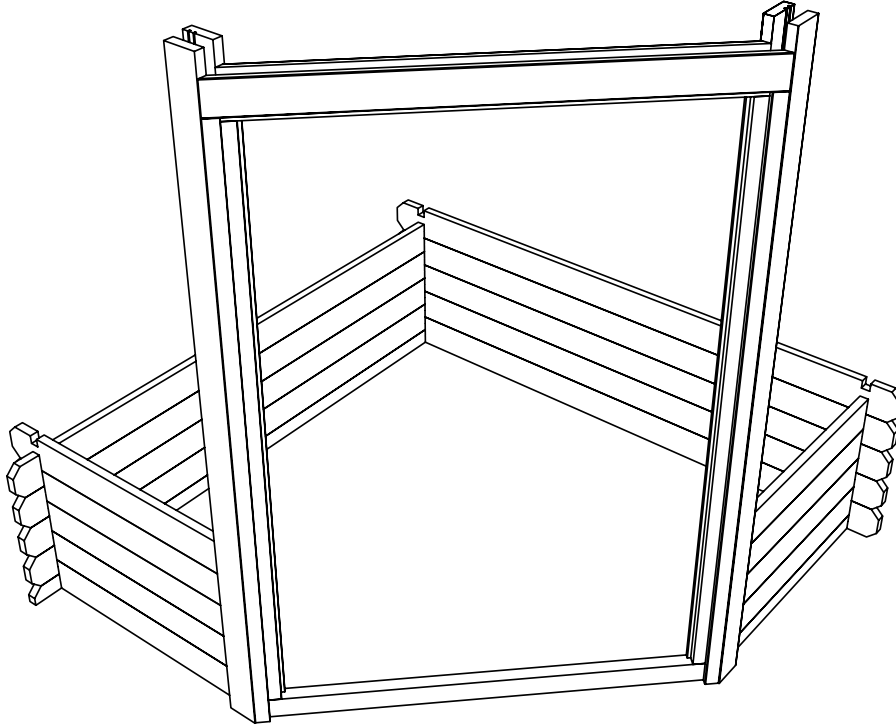


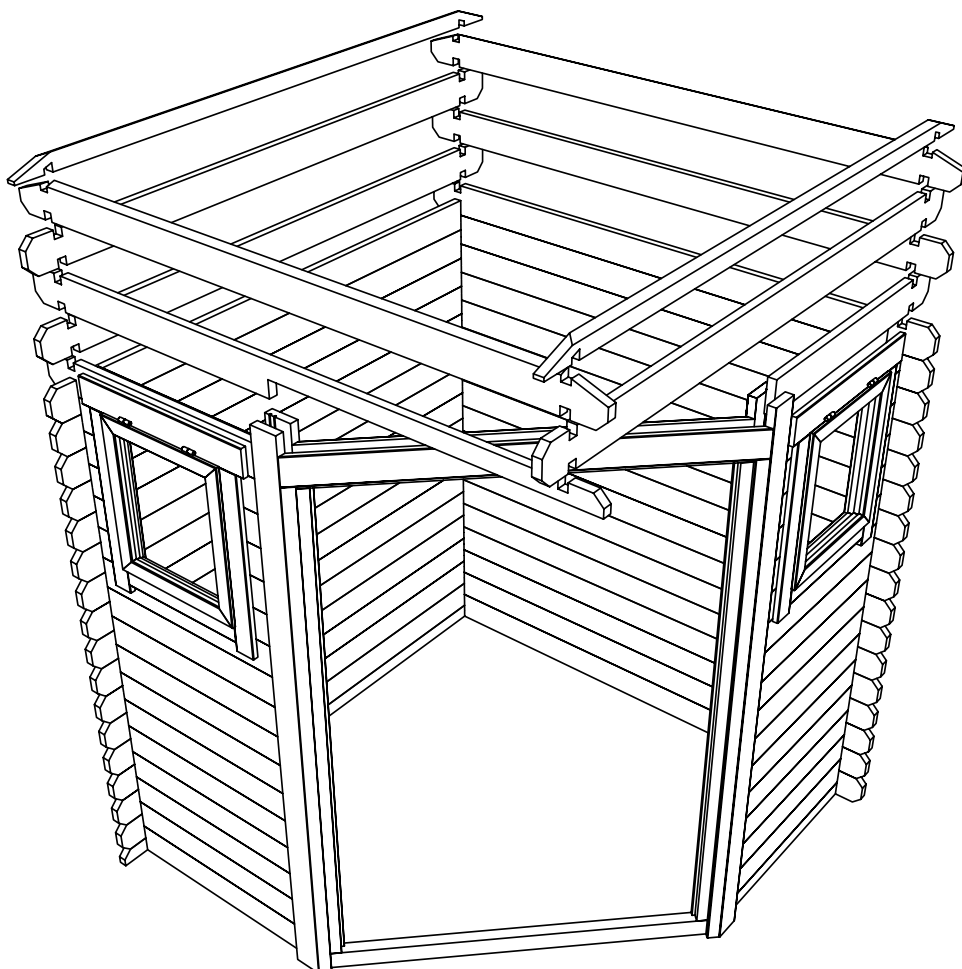
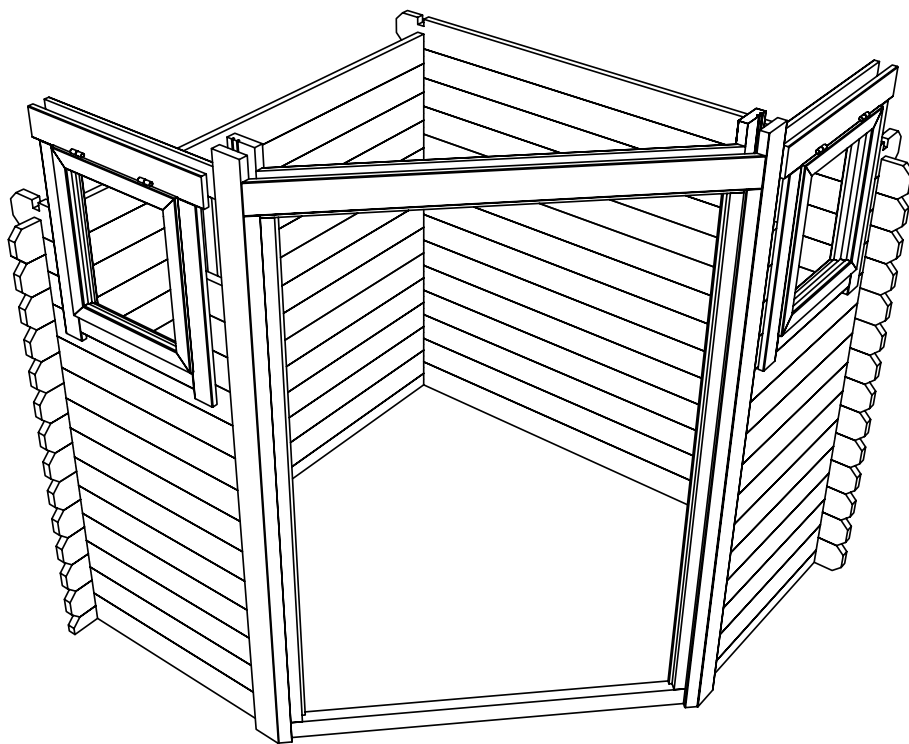


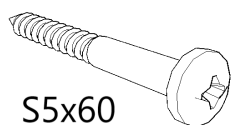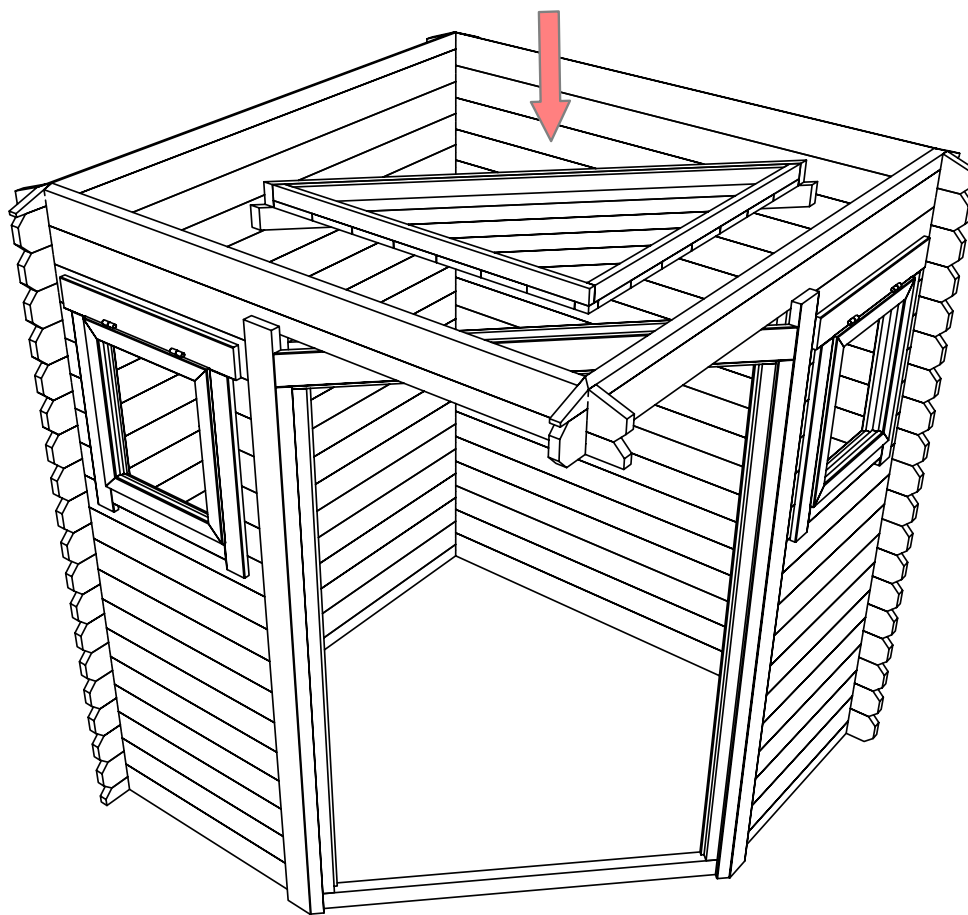




S5x60

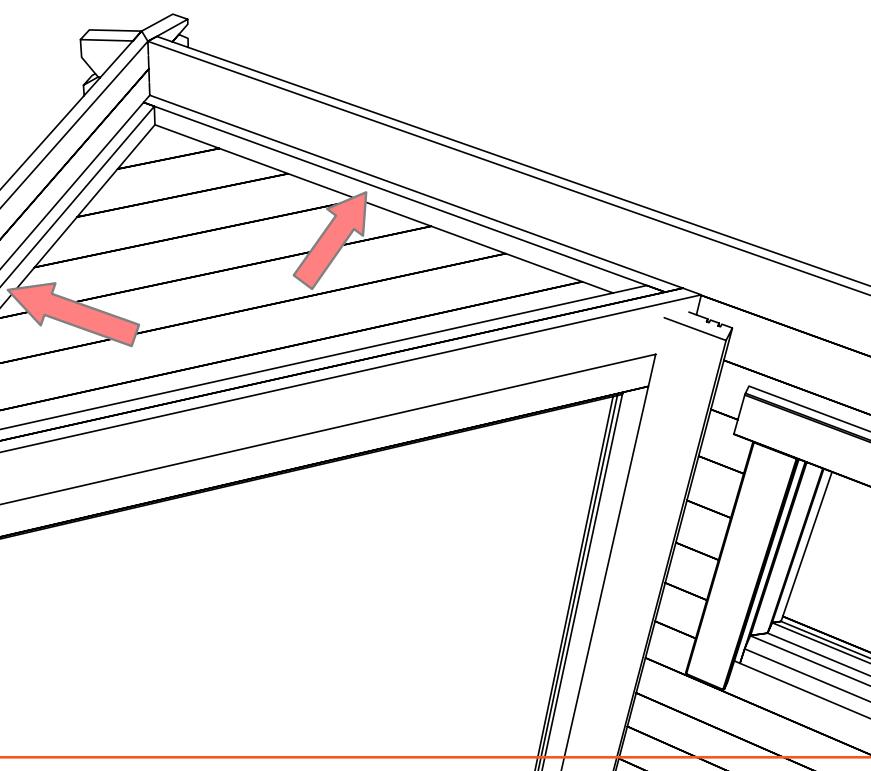

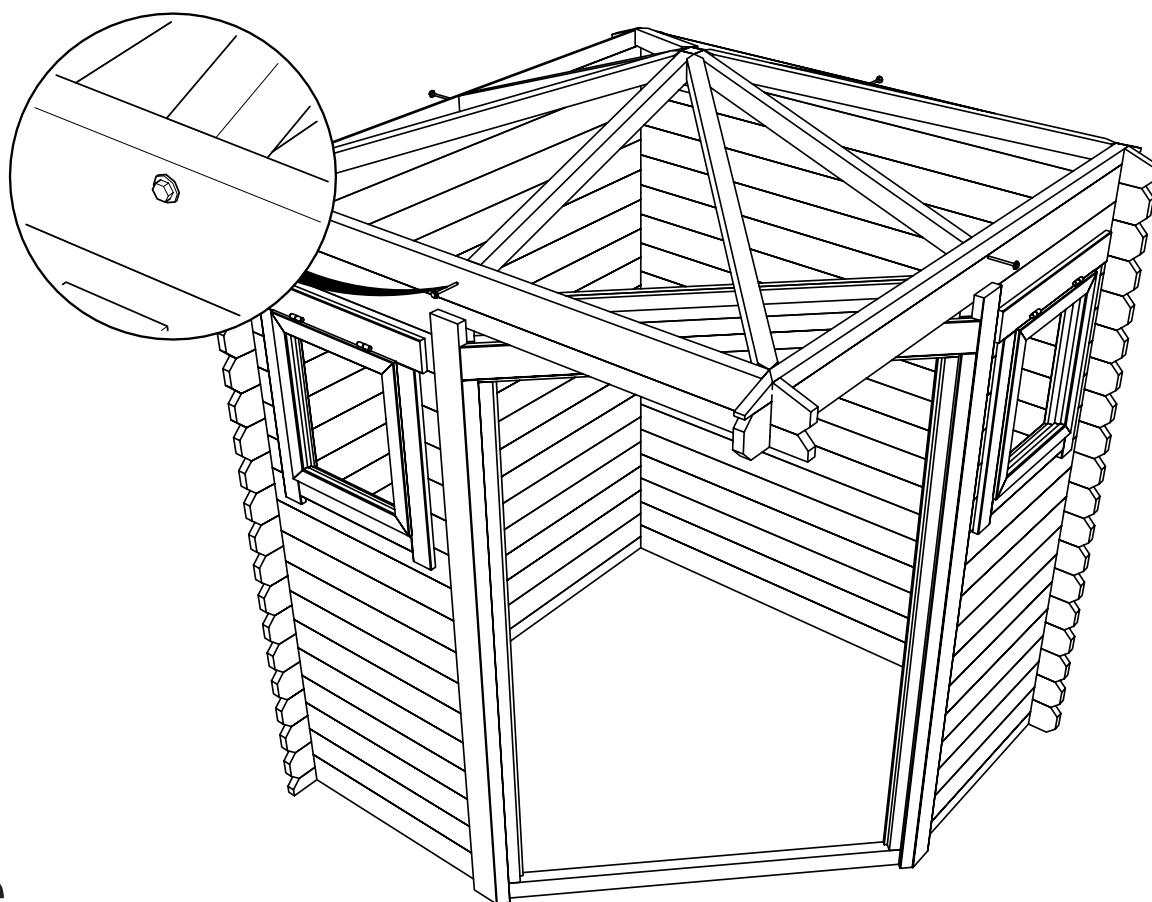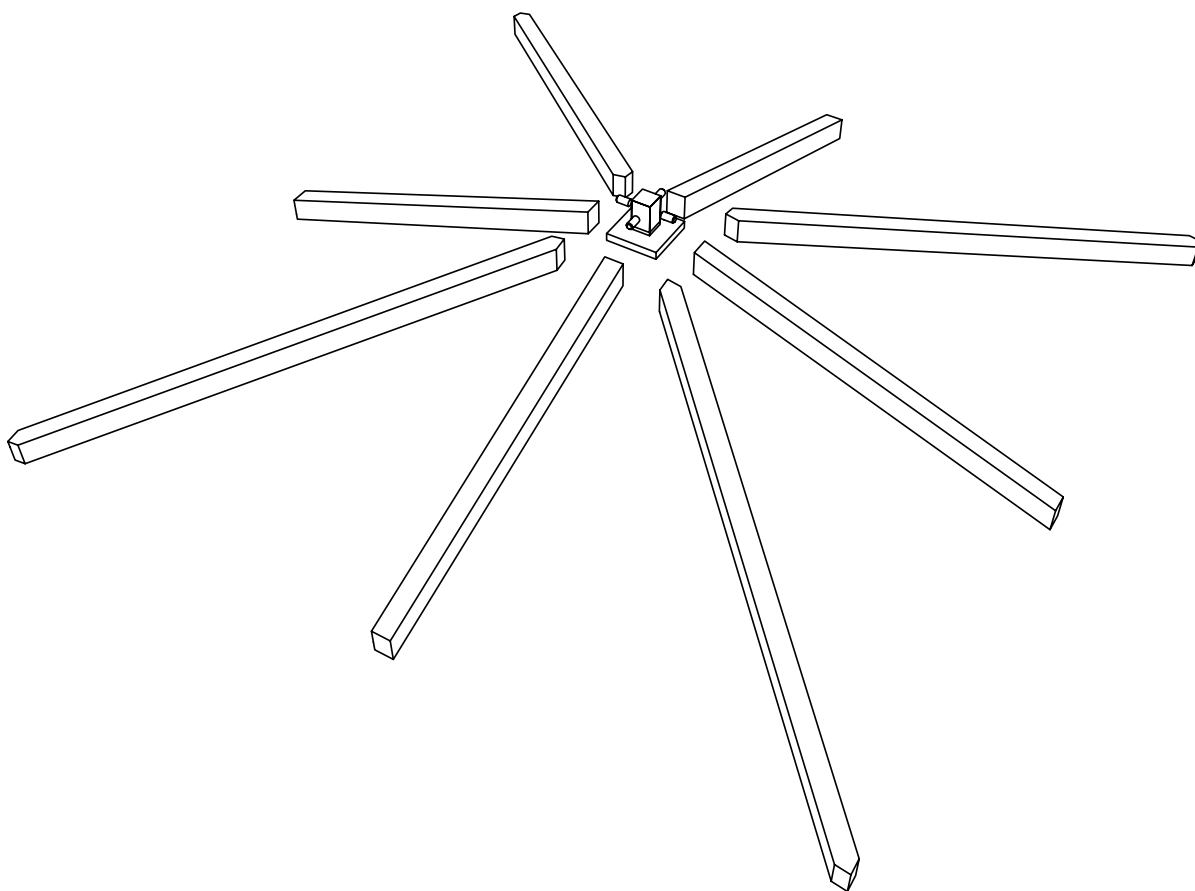


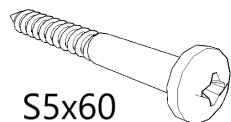
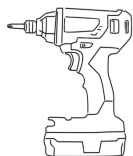




S5x60

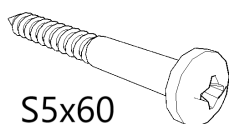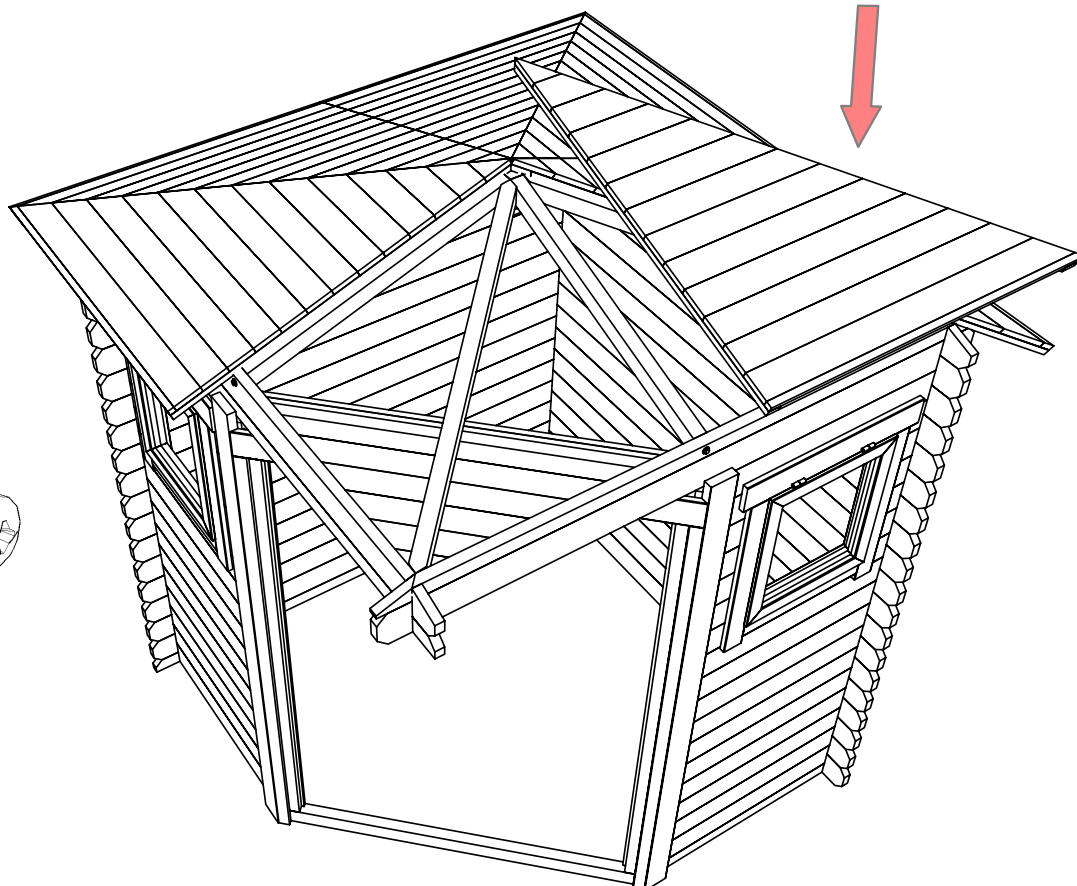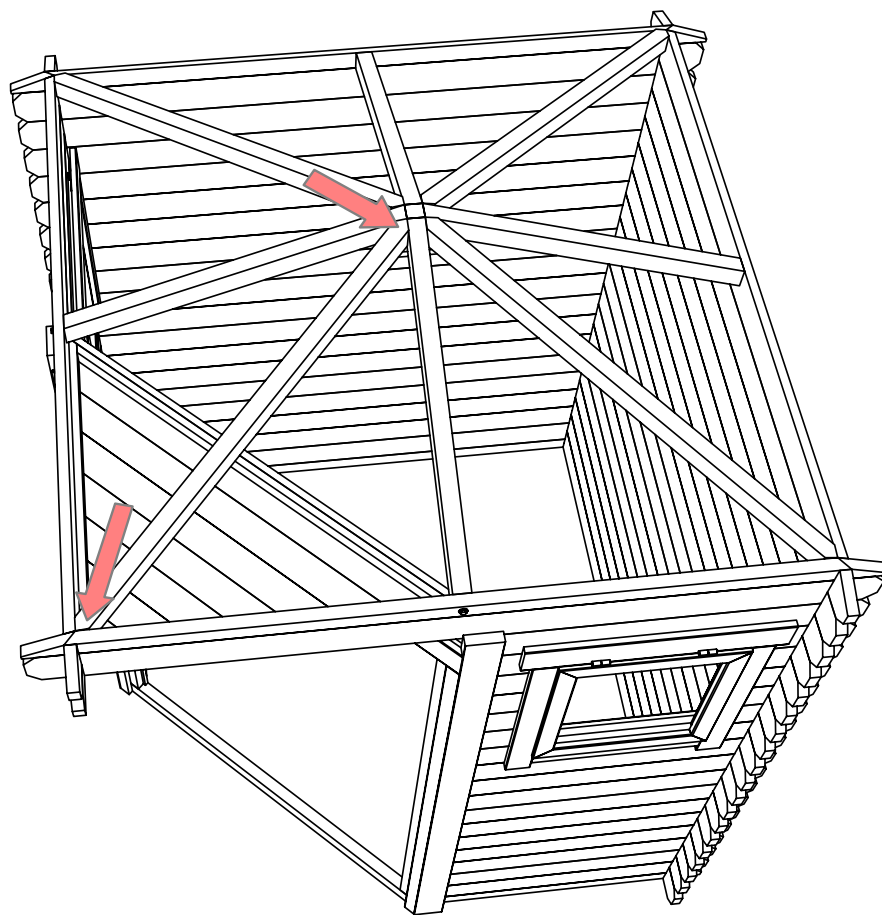




S5x60










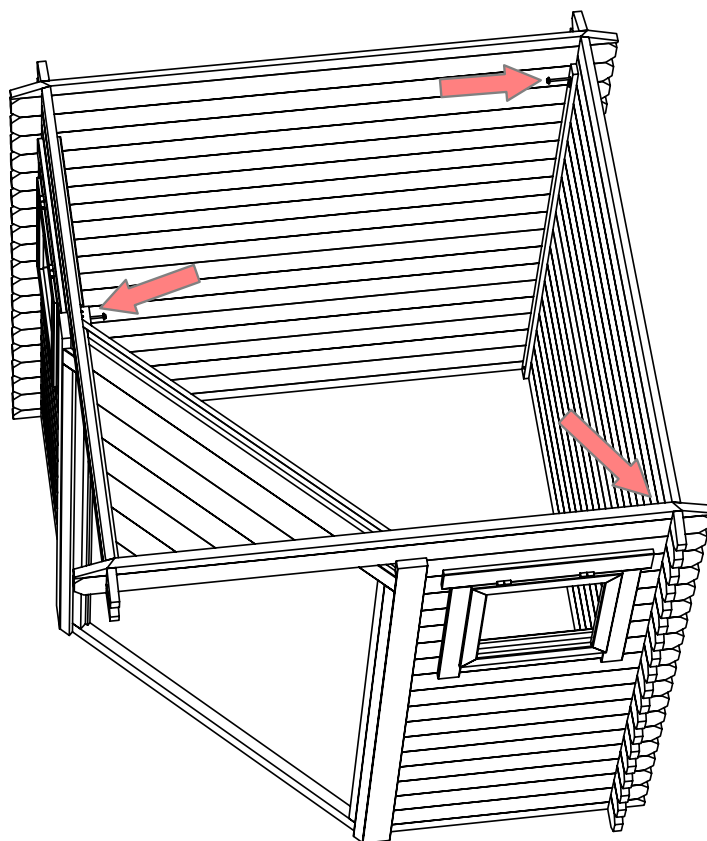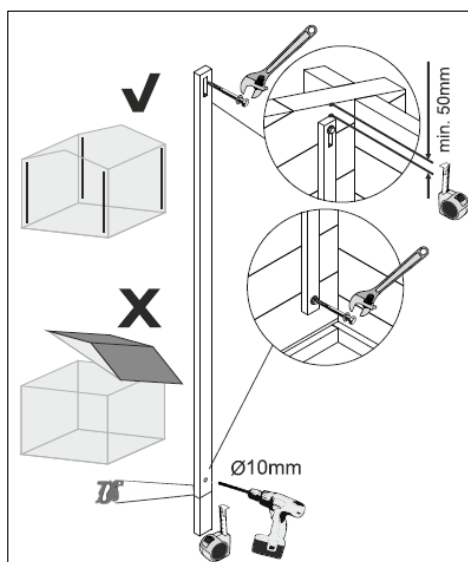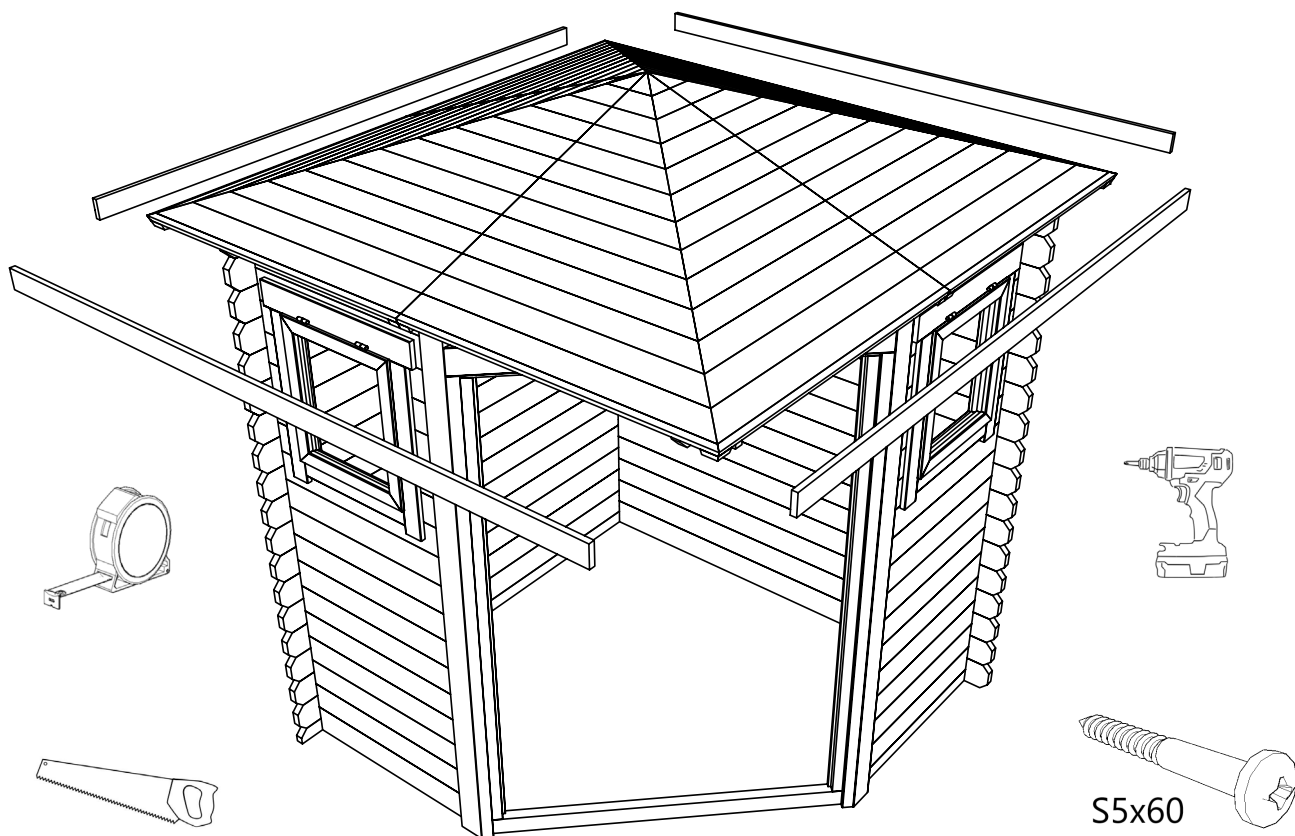

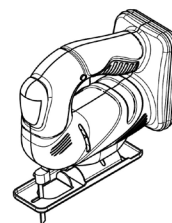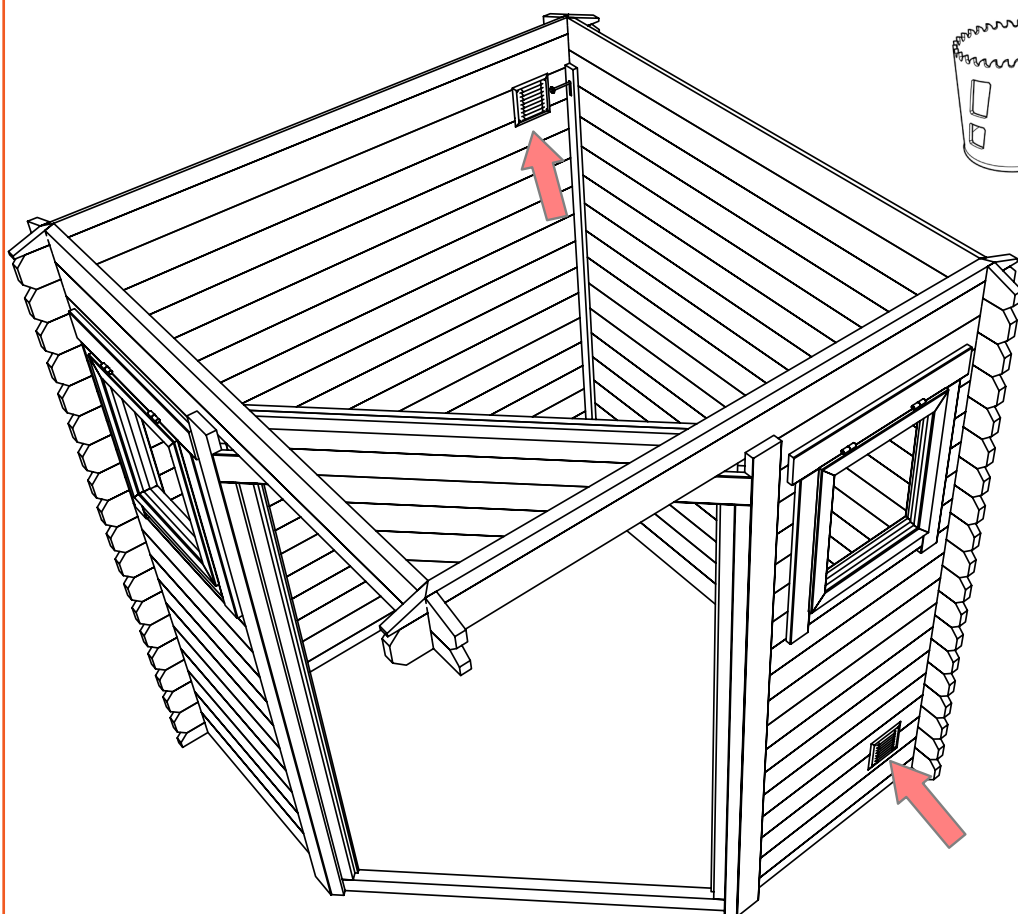



Ø ca 130mm

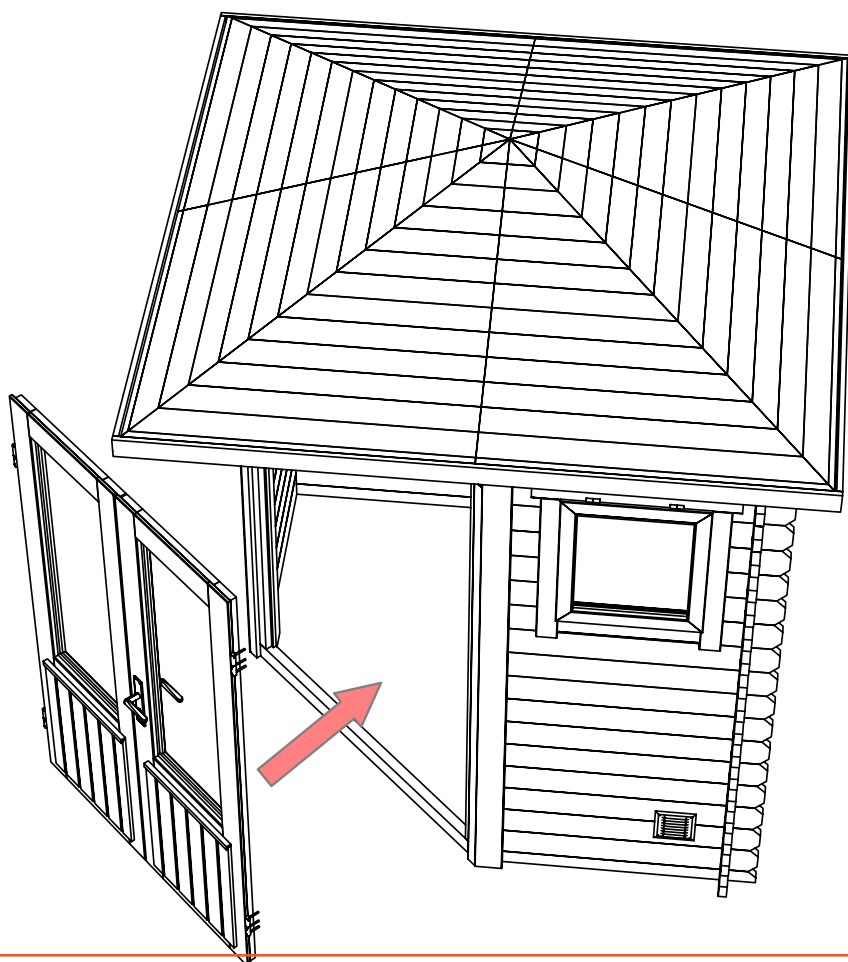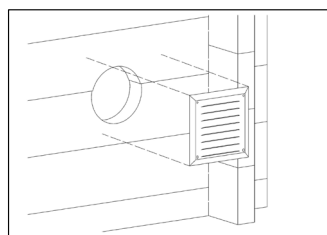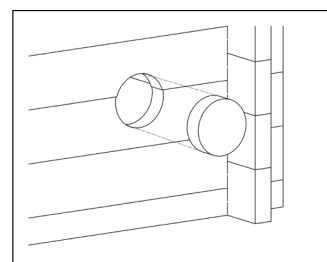

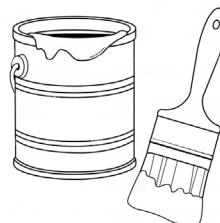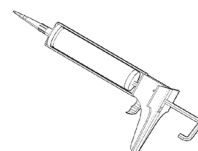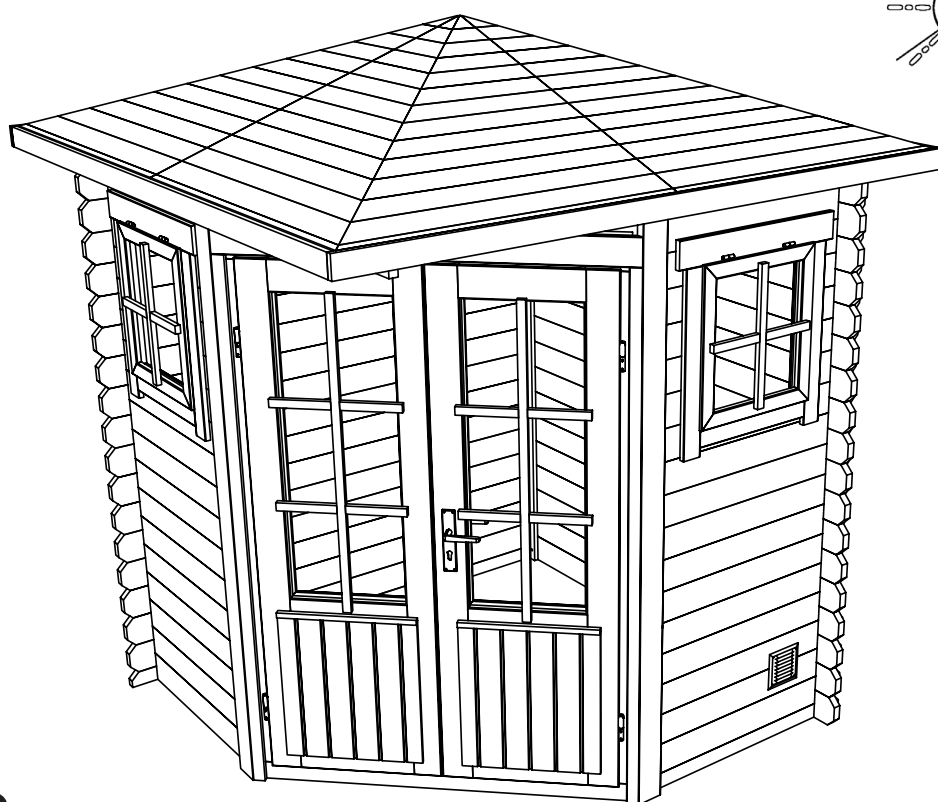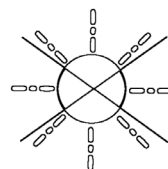
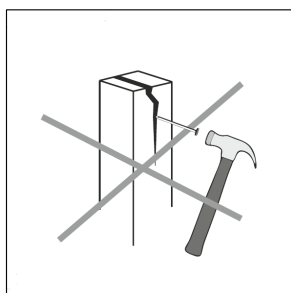
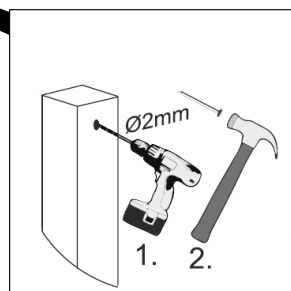
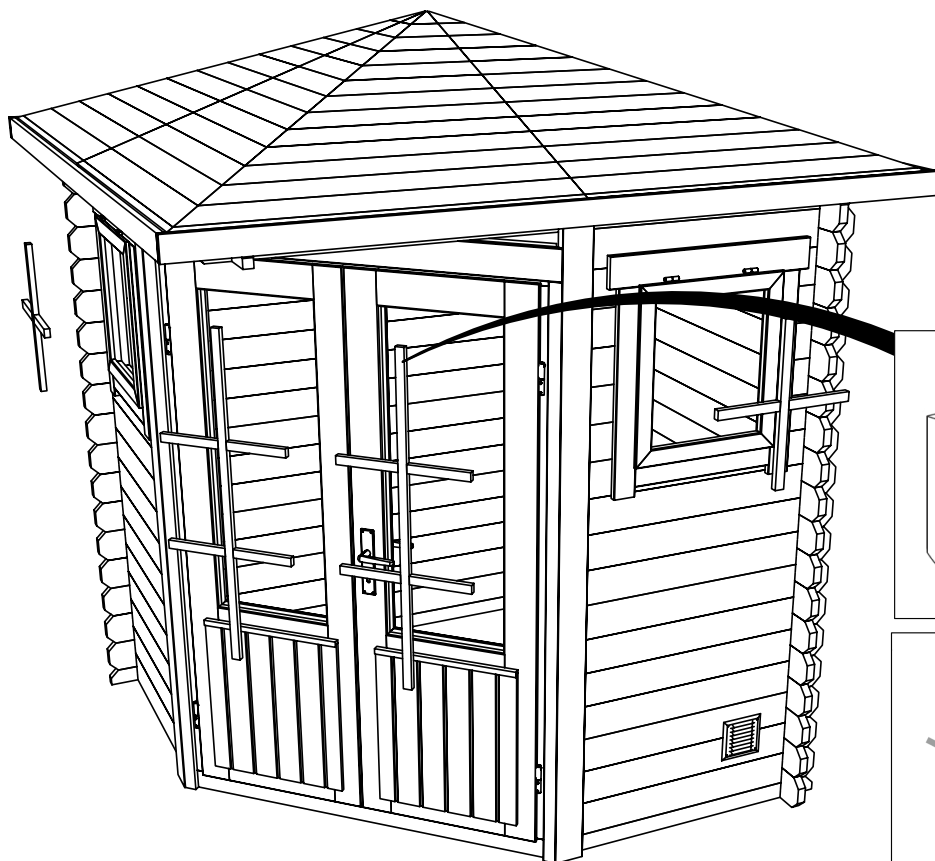




Öffnung/Opening
















A








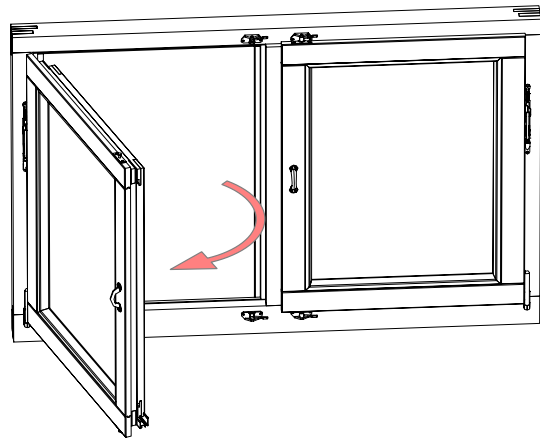
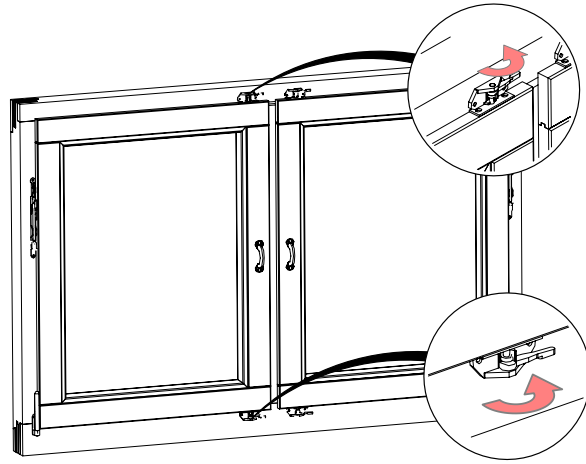


B

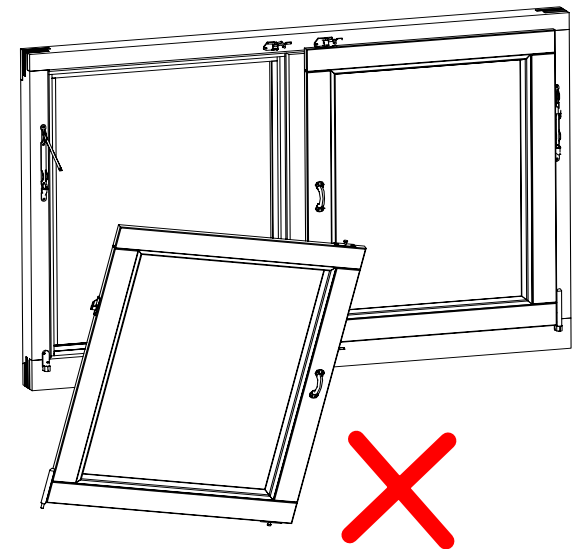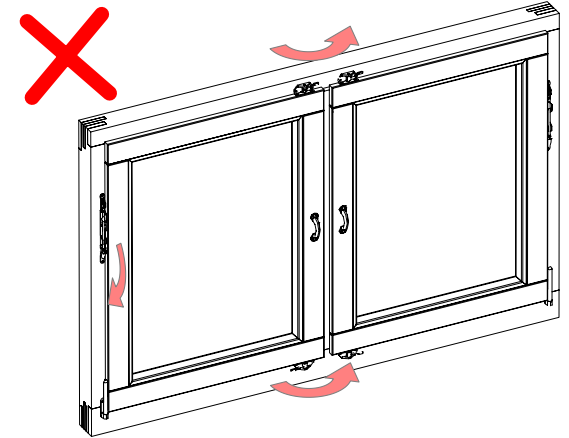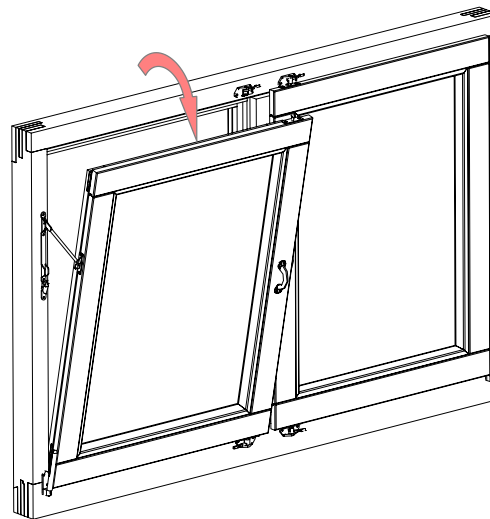
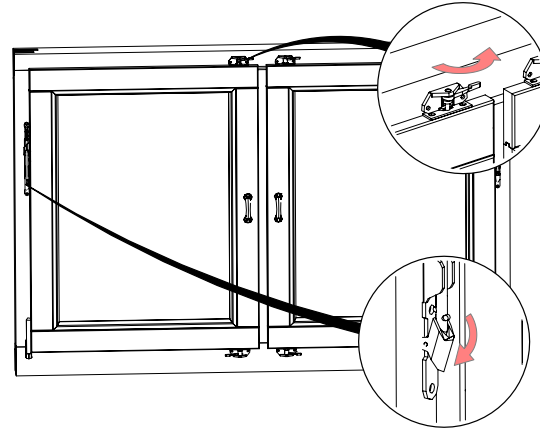


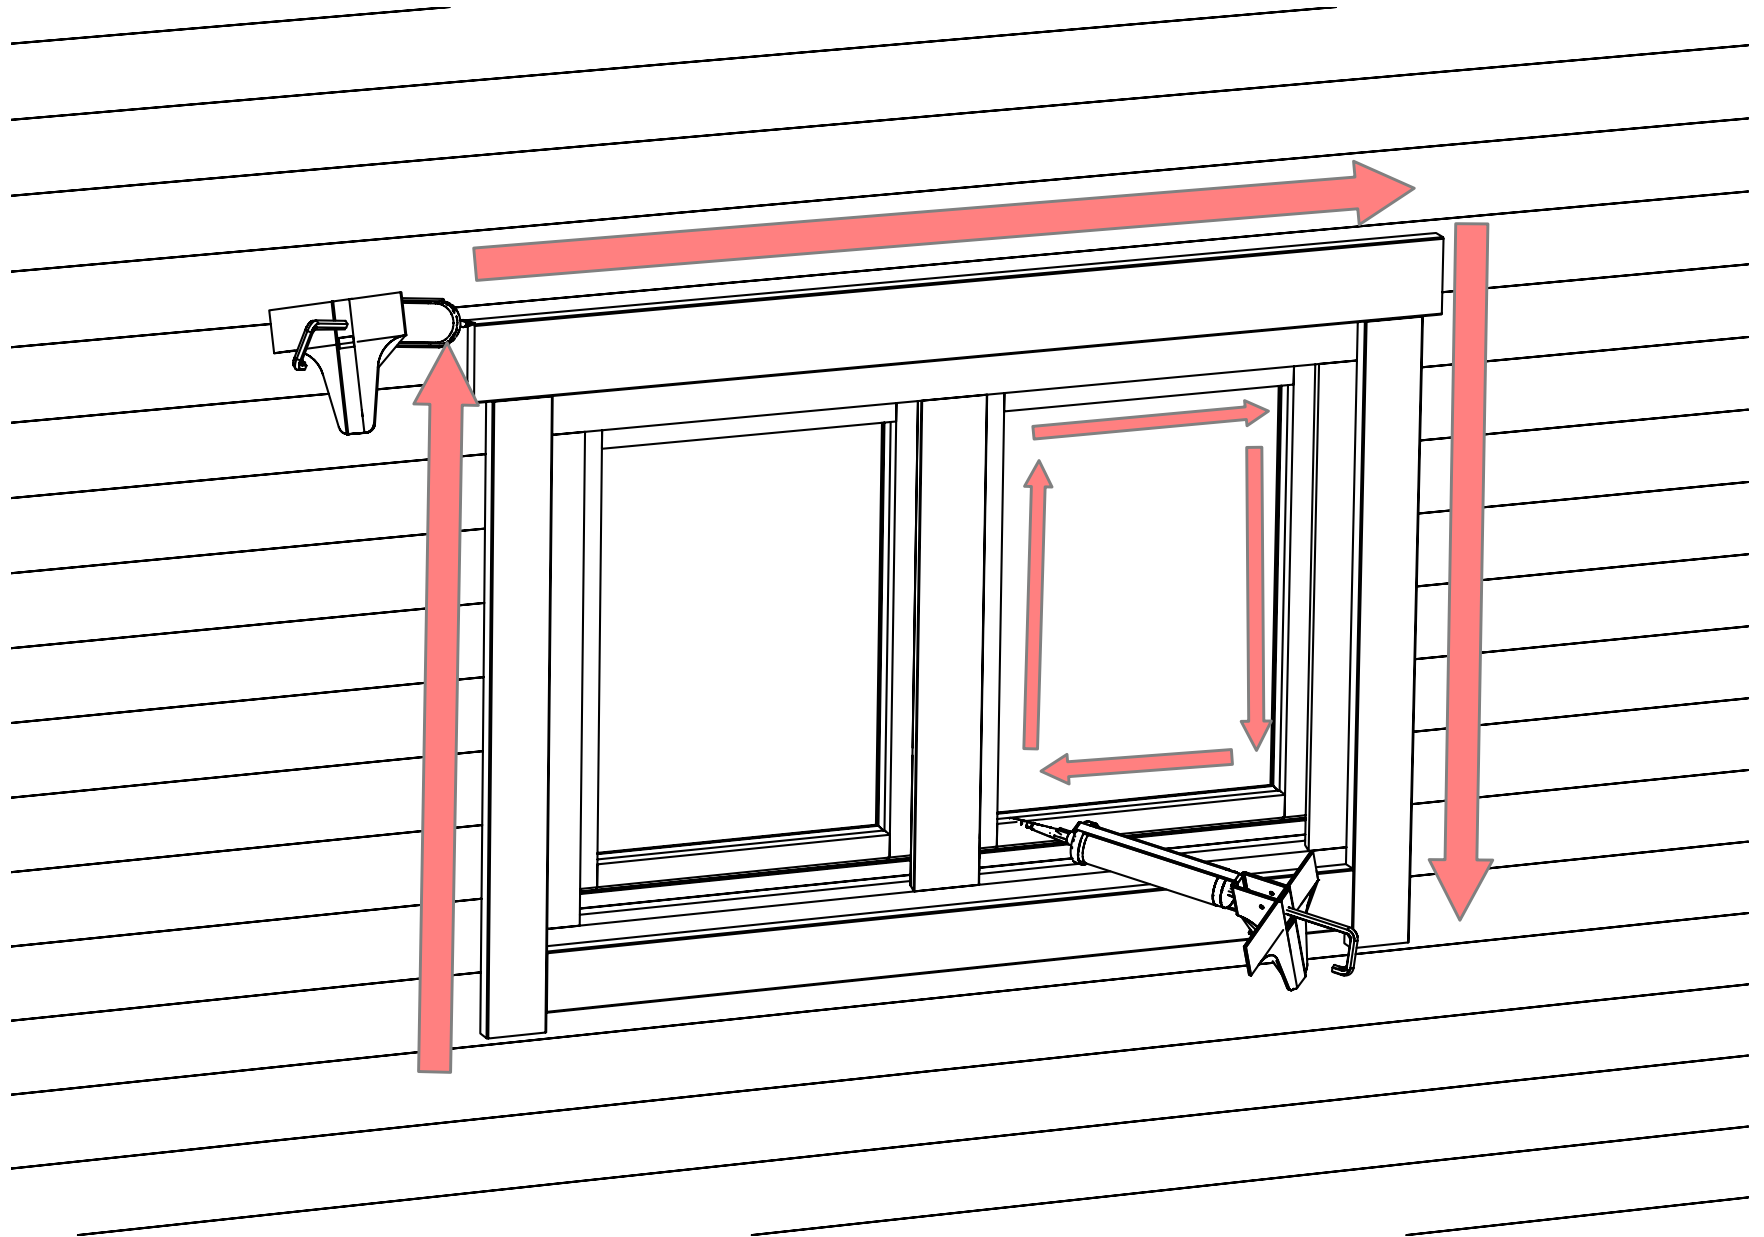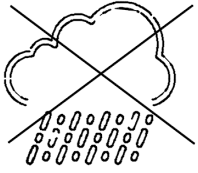

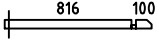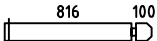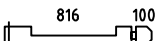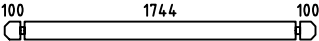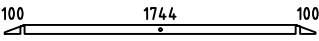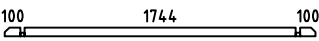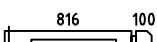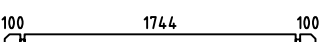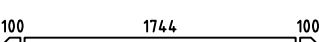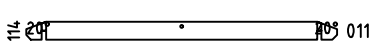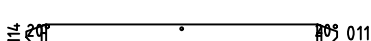  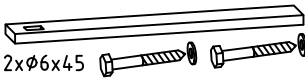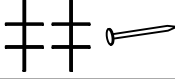
Pos	Specification-Spezifikation-Specificatie-Nomenclature-Elementi-Especificacion Sunny 28 A	Qty	Profile (mm)	Lenght (mm)
001		1	28x57	944
002		22	28x114	944
003		1	28x114	944
004		10	28x114	170
005		10	28x114	228
006		37	28x114	2000
007		2	28x57	2000
008		1	28x57	2000
009		1	28x114	944
010		1	28x114	2000
EXTRA		1	28x114	2000
WA-1		1		
WB-1		1		
RT1	RAFTER-SPARREN-DAKSPAR-CHEVRON-TRAVE-CABRIO 	4	44x55	1256
RT2	RAFTER-SPARREN-DAKSPAR-CHEVRON-TRAVE-CABRIO 	4	44x55	926
GB-1	Gable board 70-Giebelblende-Gevelplank-Planche de rive-Tavola di bordo-Tabla de borde 	4	18x70	2250
SS-1	Storm slat kit-Sturmleiste satz-Stormanker set-Kit de latte anti tempête-Kit listello di tempesta-Kit liston anti tormenta 	3	18x40	2000
CET1	Ceiling element 3-Deckenelement-Plafond element-Panneau de plafond-Pannello da soffitto-Panel de techo 	1	830x1173	
C8x80	Coach screw kit 8x80-Holzschraube-Houtdraadbout-Tirefond-Vite tirafondo-Tornillo entrenador 	4	8x80	
	Double door kit-Doppeltür satz-Dubbele deur set-Kit double porte-Kit porta-Kit para puerta 	1		
	Nail 1.6x30-Nagel-Spijker-Clou-Chiodo-Clavo 	25	1.6x30	
RPC	Ridge piece-Firstelement-Nokstuk-Faitage-Colmo-Cumeeira 	1		
RP1	Roof panel 1-Dach elemente-Dakpanelen-Panneau de toit-Pannello da tetto-Panel de tejado 	4+4	1175x1098	
Kood	Sunny 28 A	Materjal	File Sunny 28 A.dwg	Leht 1/2

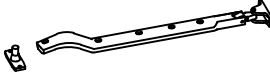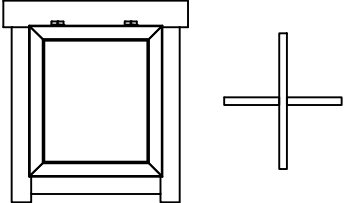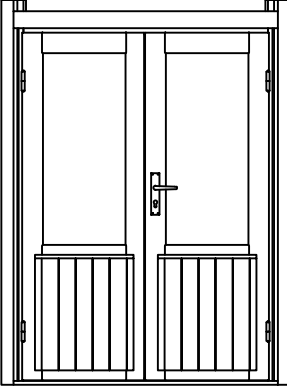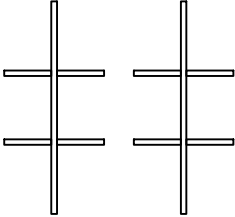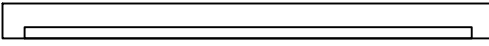   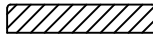Pos	Specification-Spezifikation-Specificatie-Nomenclature-Elementi-Especificacion Sunny 28 A	Qty	Profile (mm)	Lenght (mm)
S4x60	Screw 4x60-Schraube-Schroef-Vis-Vite-Tornillo 	80	4x60	
	Ventilation panel kit-Außengitter-Schoepenrooster-Panneau de ventilation-Griglia di ventilazione-Rejilla de ventilacion 	1		
	Window stay-Fensterfeststeller-Raamuitzetter-Limiteur d'ouverture fenêtre-Vento bretelle-Soporte de ventana 	2		
	WINDOW 540x605 W0-4N 540x605-28 	2		
	DOOR 1272x1891 DD06-6P 1272x1891-28  Door Glazing Bar Türsprossen Deurroeden 	1		
	CORNER DOOR SET			
1	Top Jamb  	1	58x42	1272
2	Threshold  	1	58x42	1272
3-4	Vertical Jamb  	2	58x42	1781
5-6	Post Set 	1+1	42x61	2020
7-8	Cover Slat  	2	40x18	1860
9-10	Casting 	2	18x95	1500
	Screw-Schraube-Schroef 4x60 	16		
	Screw-Schraube-Schroef 5x90 	16		
Kood	Sunny 28 A	Materjal	File Sunny 28 A.dwg	Leht 2/2

H = 1.600 m
TOTAL: 2.65 m²

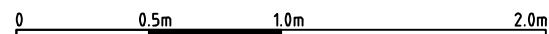
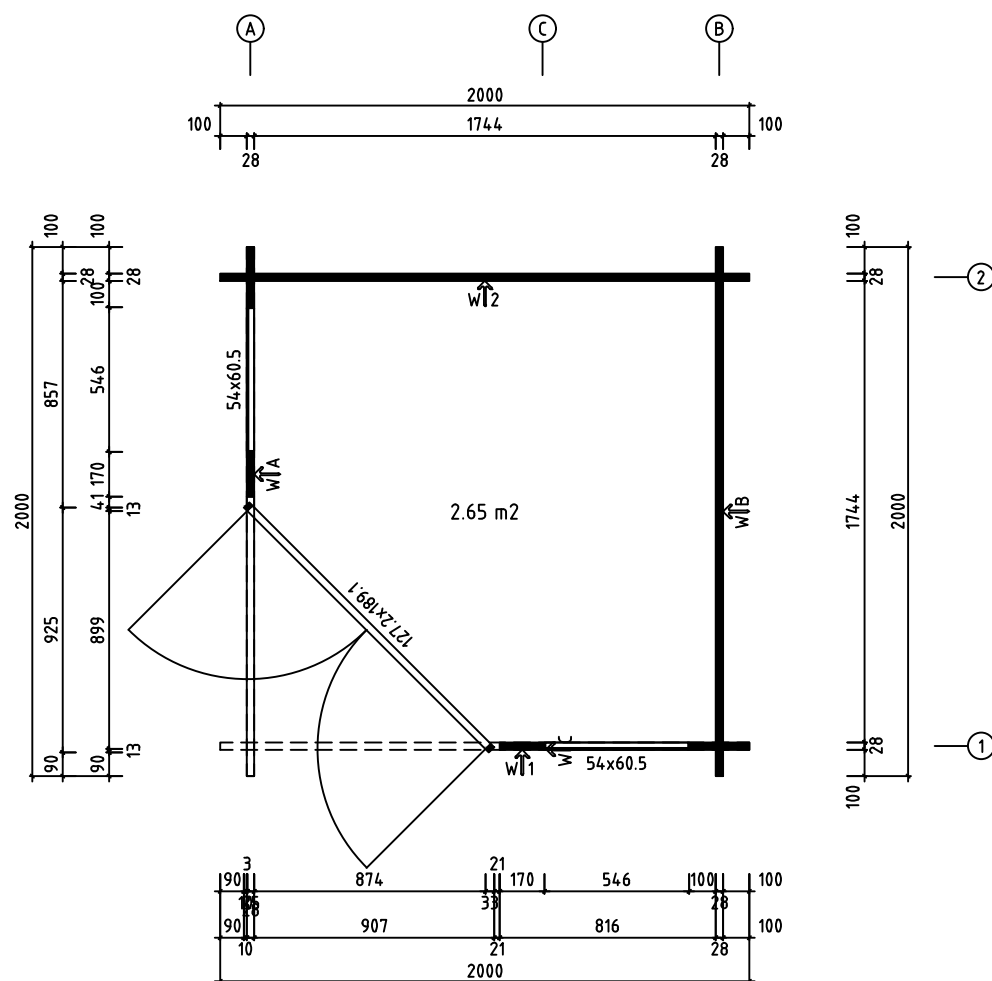


Model	Sunny 28 A		Drawing	PLAN	Page	
	Drawn by	R.T	Material	28x114	Scale	1:20
	Date	11.05.2023	File	Sunny 28 A.dwg		

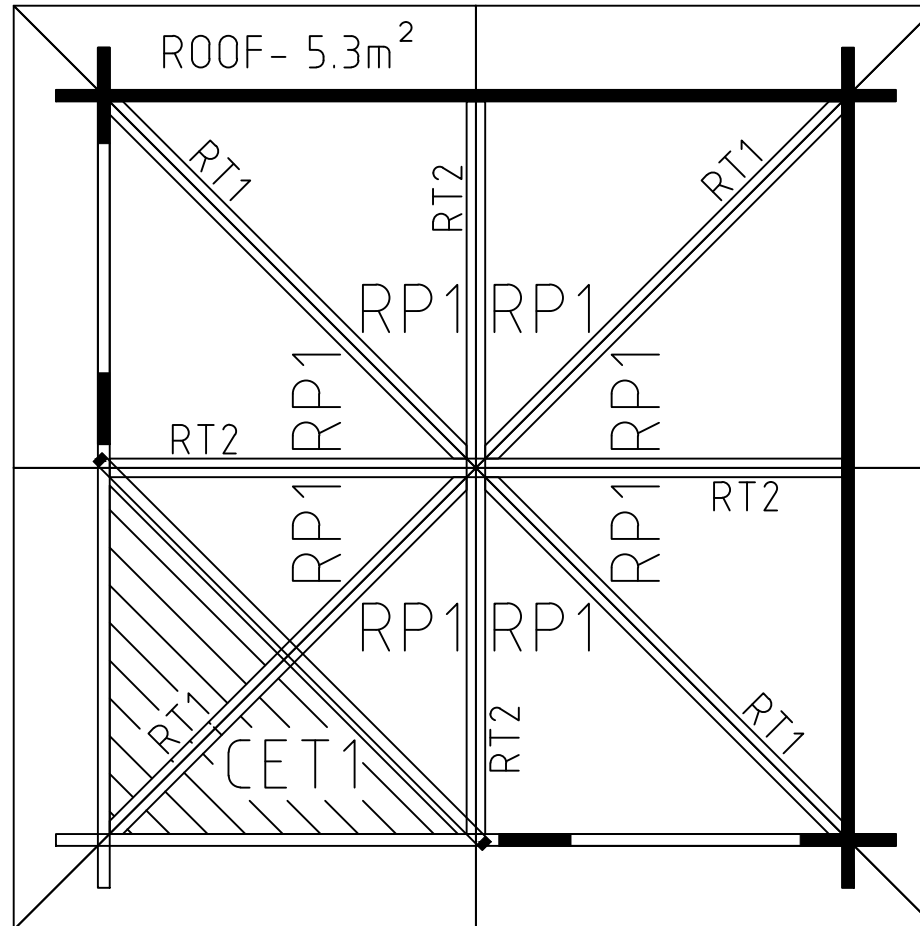


0 0.5m 1.0m 2.0m

Model	Sunny 28 A		Drawing	ROOF		Page	
	Drawn by	R.T	Material	28x114		Scale	1:20
	Date	11.05.2023	File	Sunny 28 A.dwg			

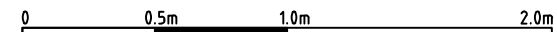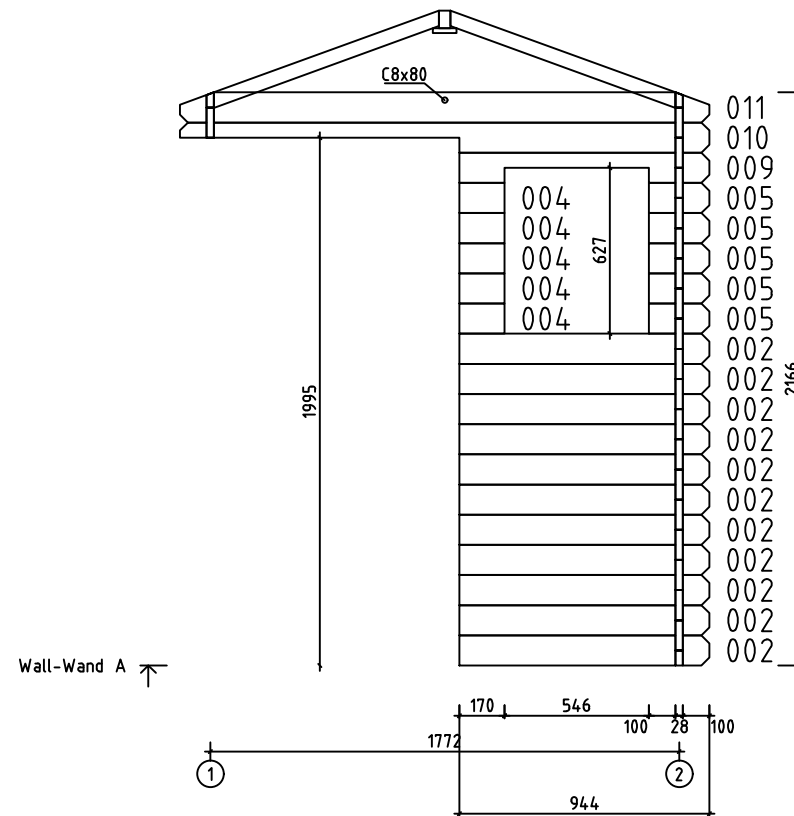

Model	Sunny 28 A	Drawing	WALL A	Page	2
Drawn by	R.T	Material	2.8x11.4	Scale	1:20
Date	11.05.2023	File	Sunny 28 A.dwg		




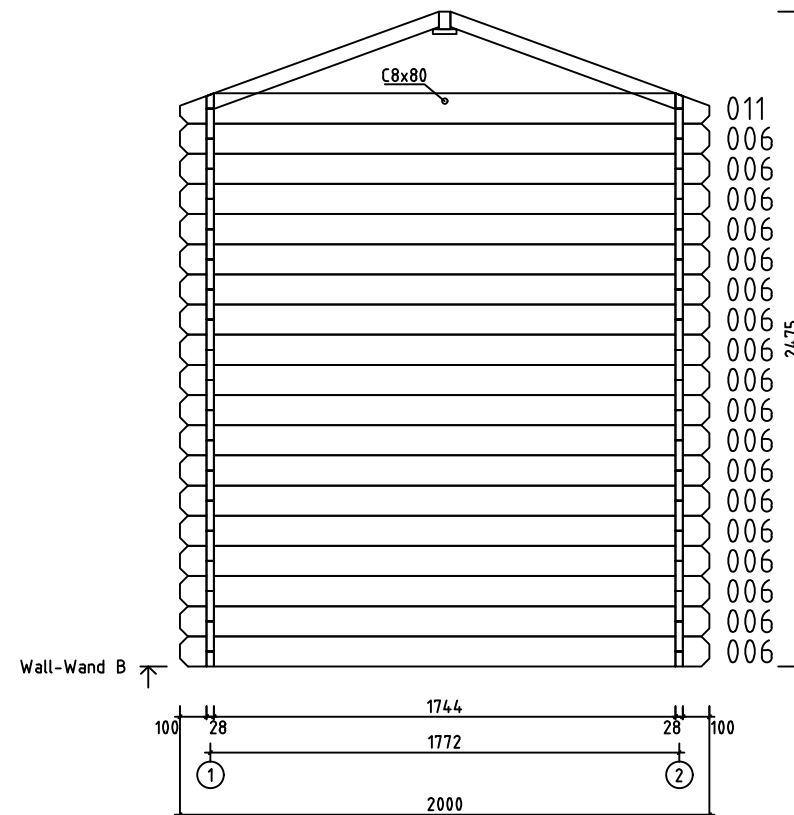

0 0.5m 1.0m 2.0m

Model	Sunny 28 A	Drawing	WALL B	Page	3
Drawn by	R.T	Material	2.8x11.4	Scale	1:20
Date	11.05.2023	File	Sunny 28 A.dwg		





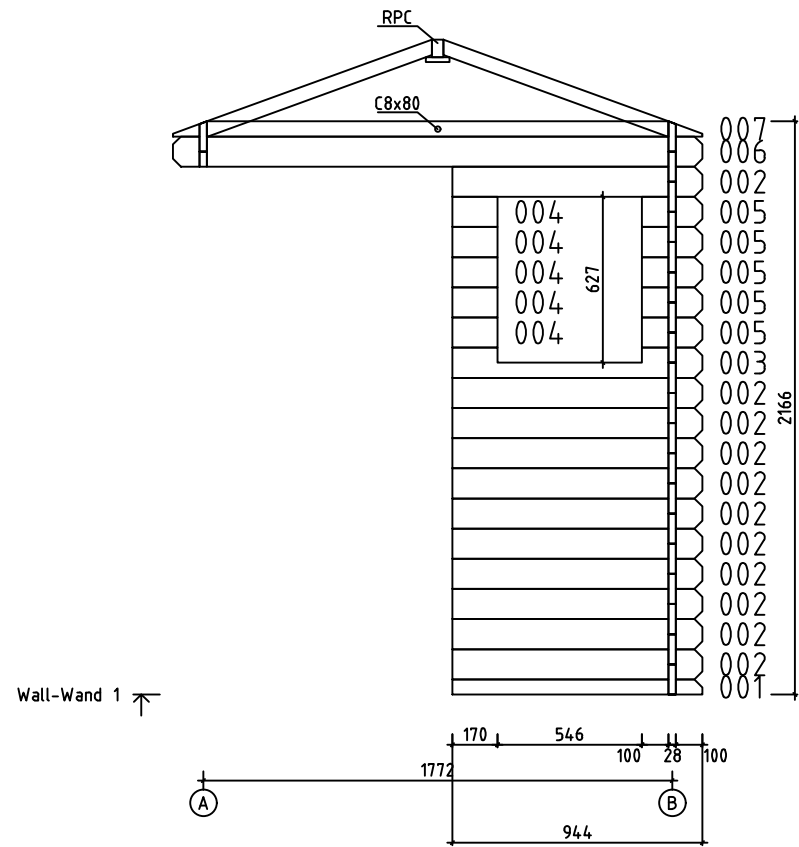

0 0.5m 1.0m 2.0m

Model	Sunny 28 A	Drawing	WALL 1	Page	5
Drawn by	R.T	Material	2.8x11.4	Scale	1:20
Date	11.05.2023	File	Sunny 28 A.dwg		

Alphol2

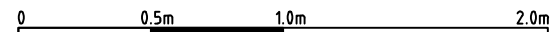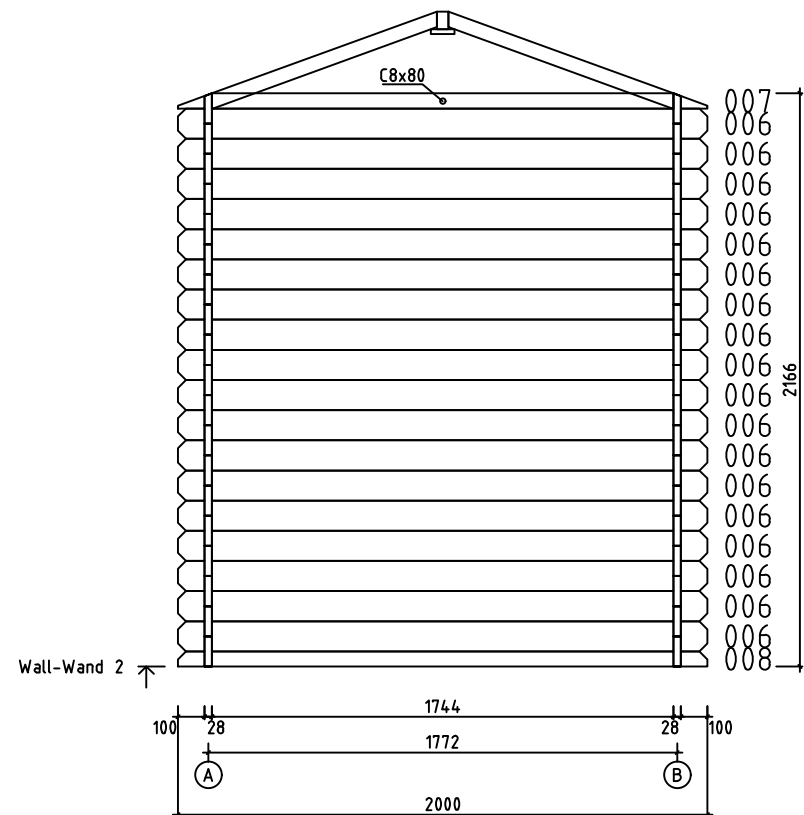

Model	Sunny 28 A	Drawing	WALL 2	Page	6
Drawn by	R.T	Material	2.8x11.4	Scale	1:20
Date	11.05.2023	File	Sunny 28 A.dwg		

