


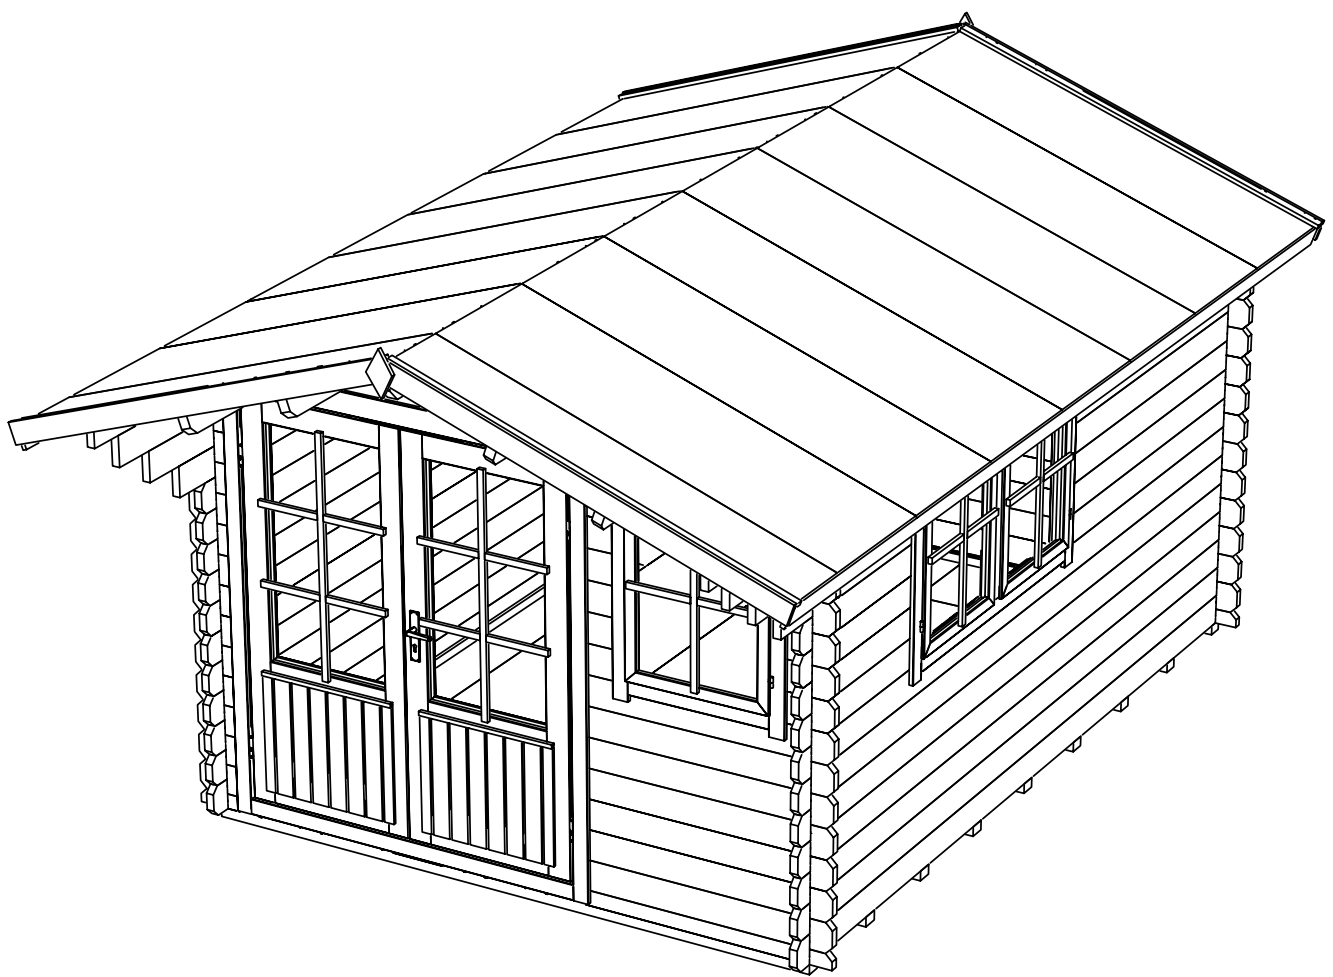
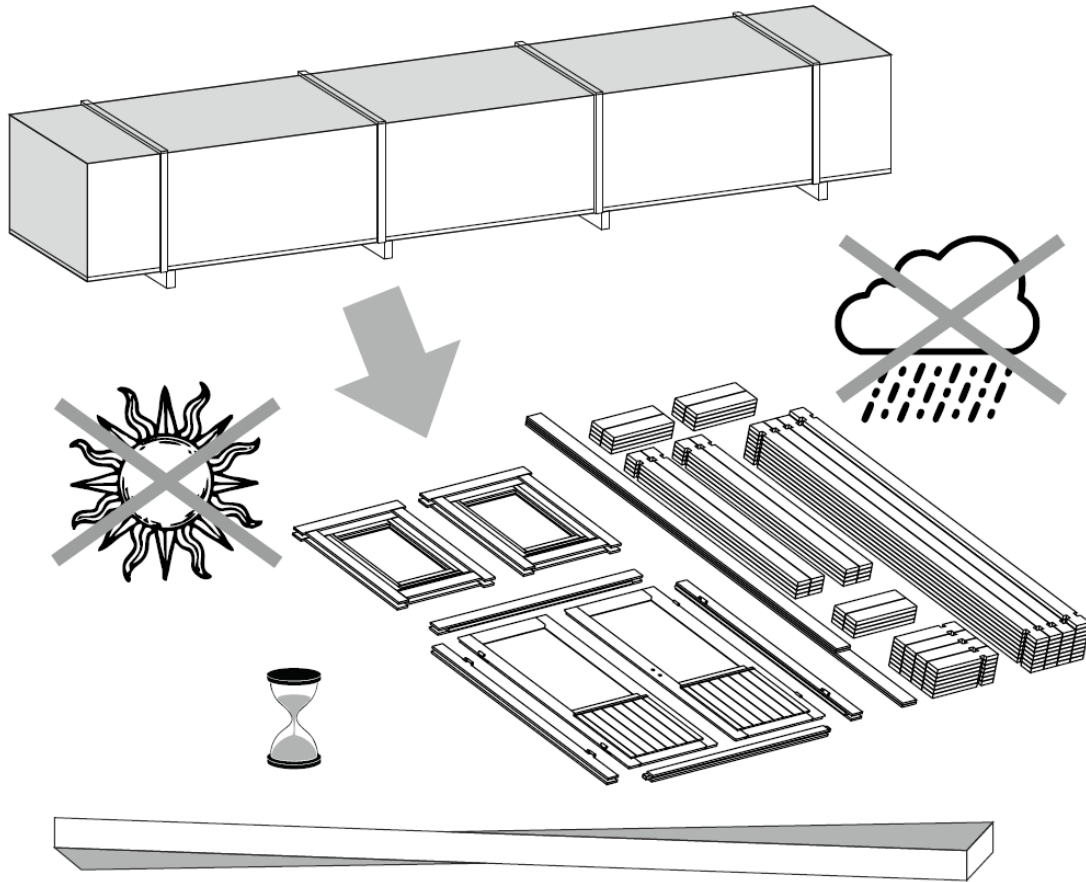
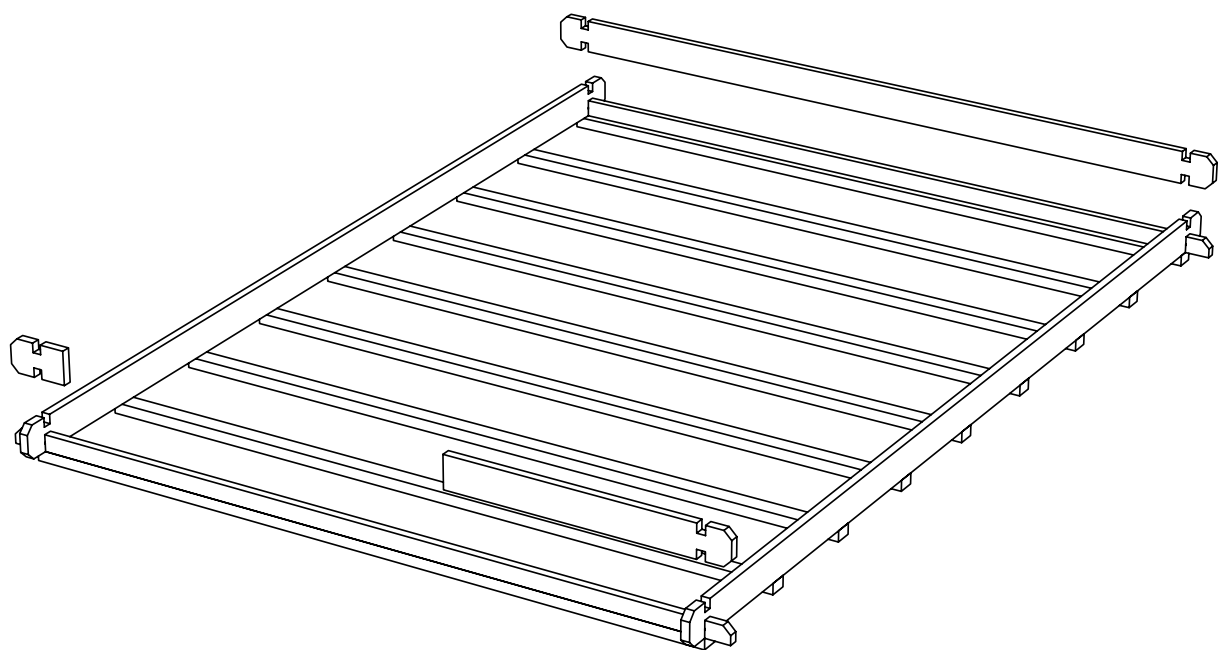
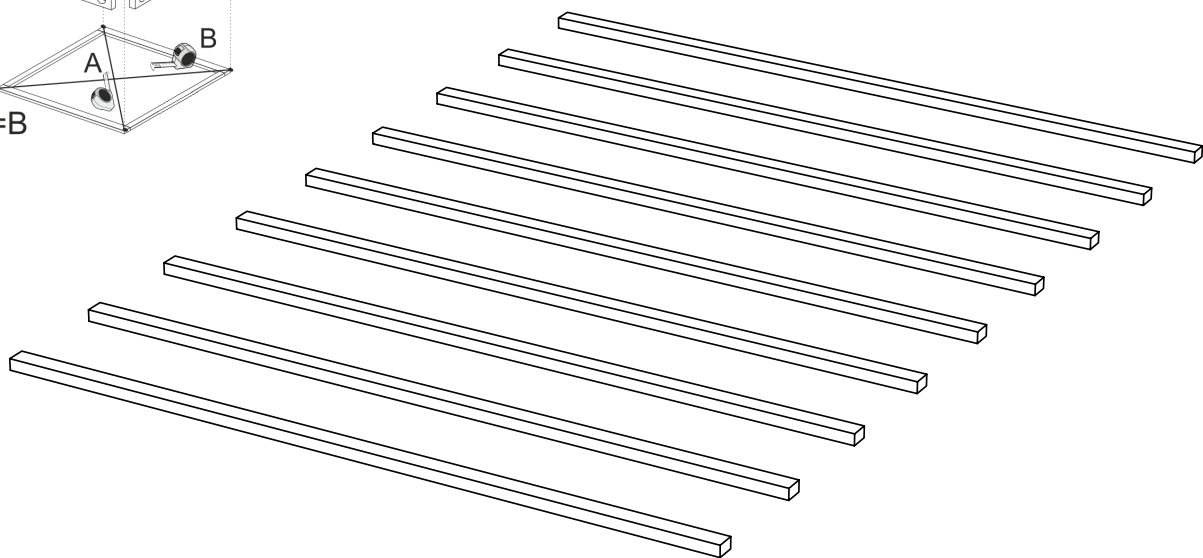




Alphol2


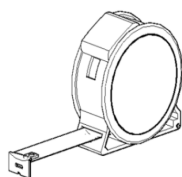




Gabriel 34 3x4


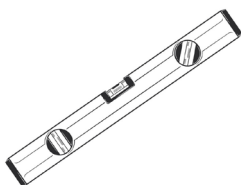



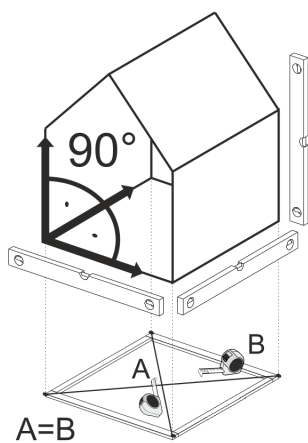


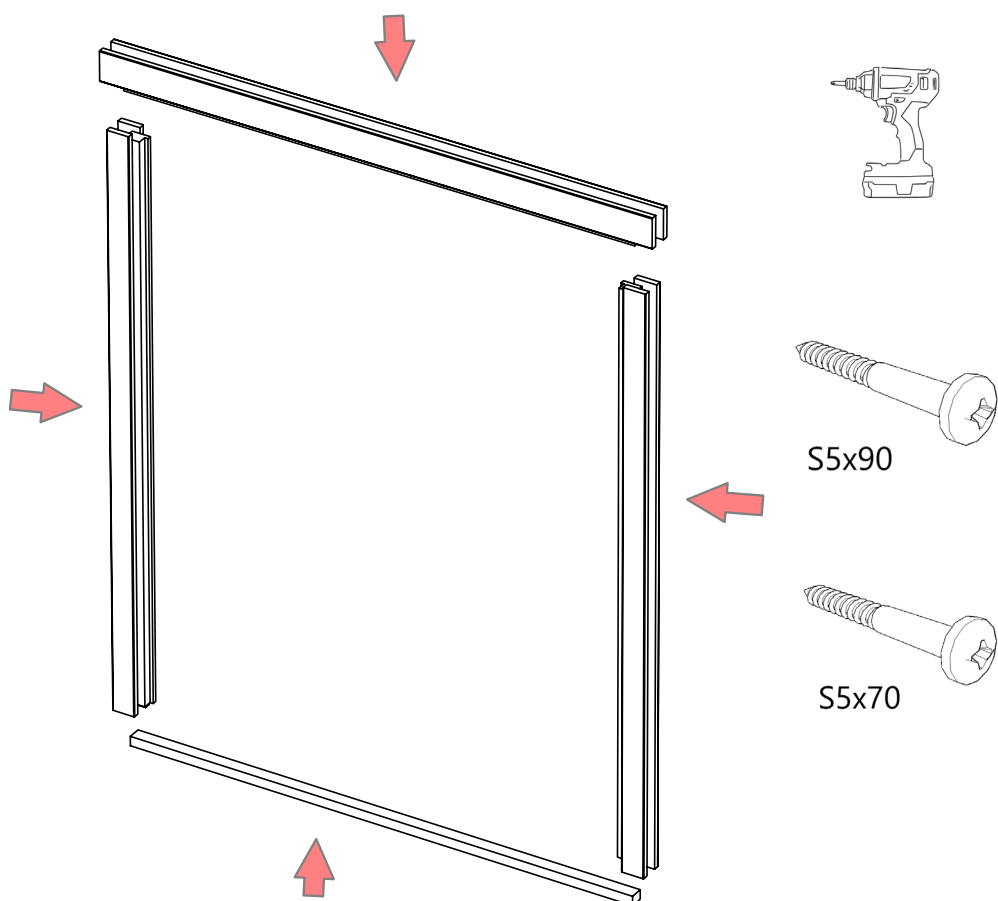
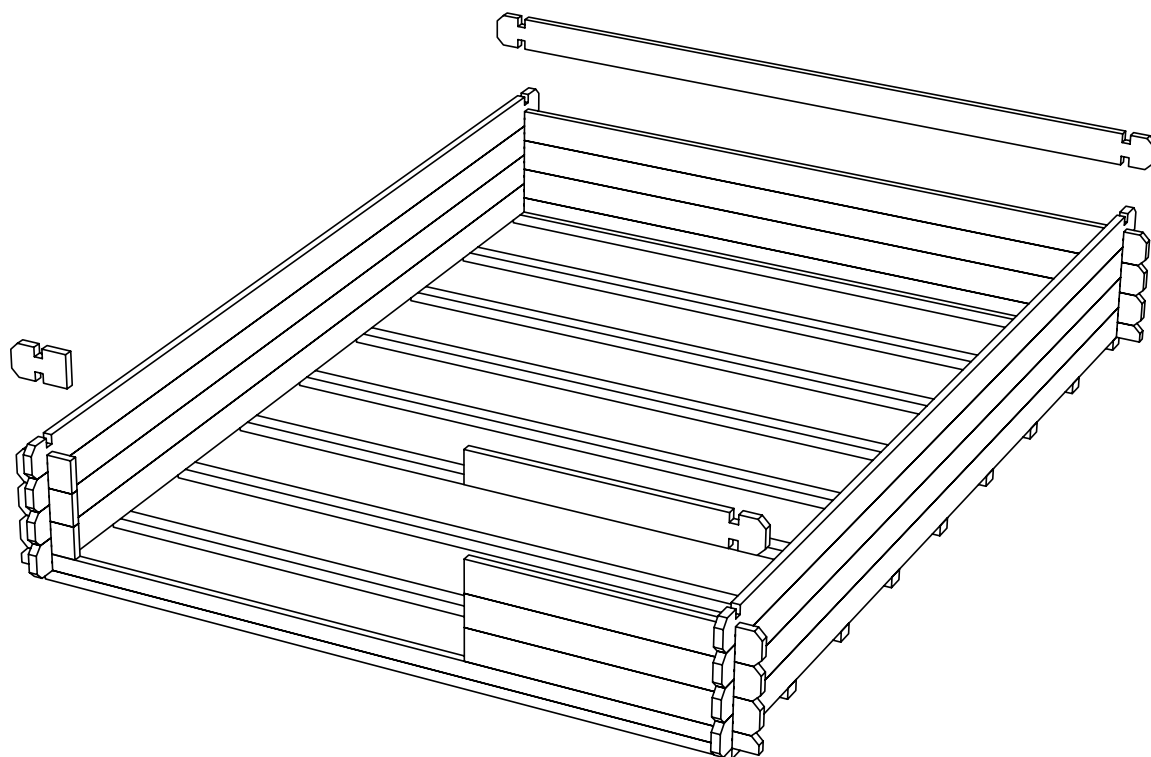



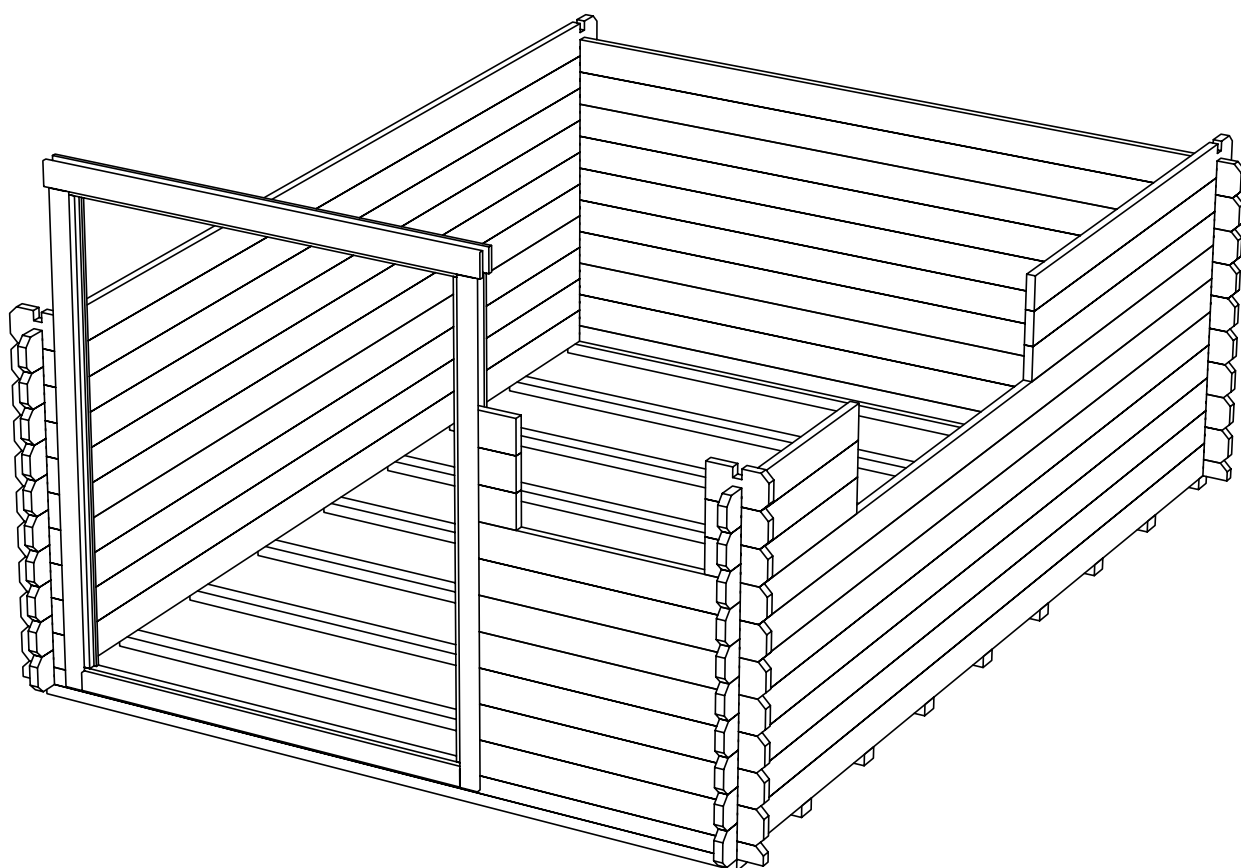
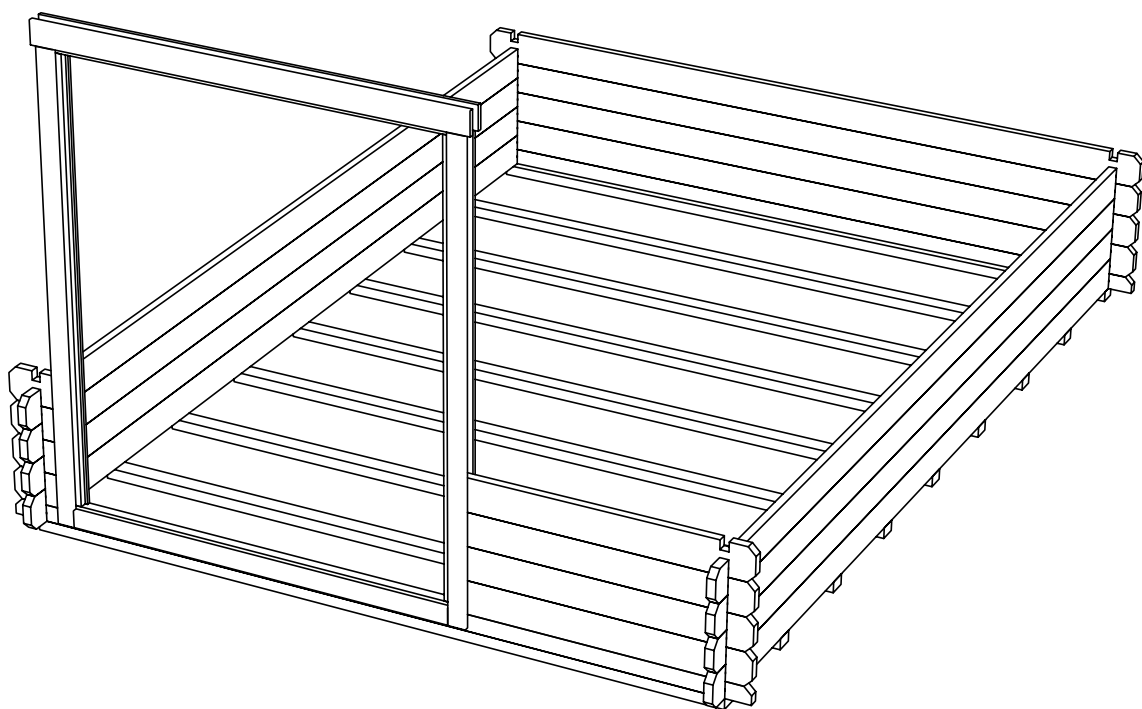


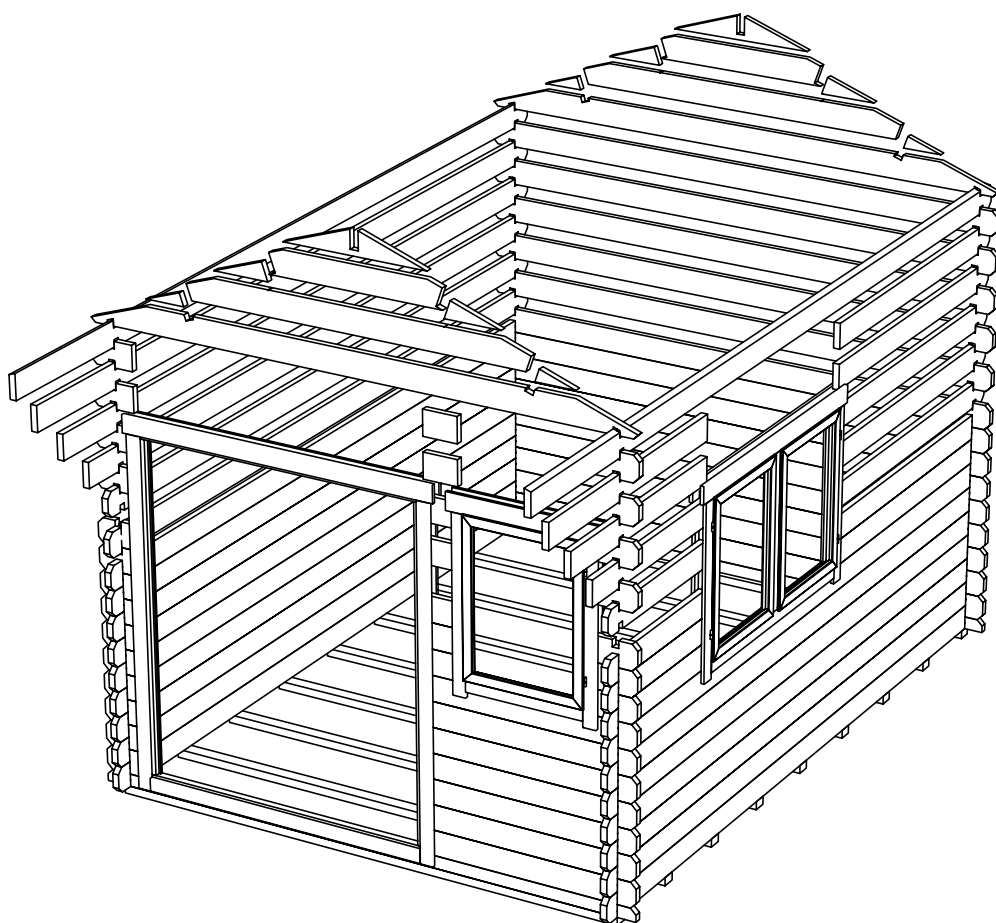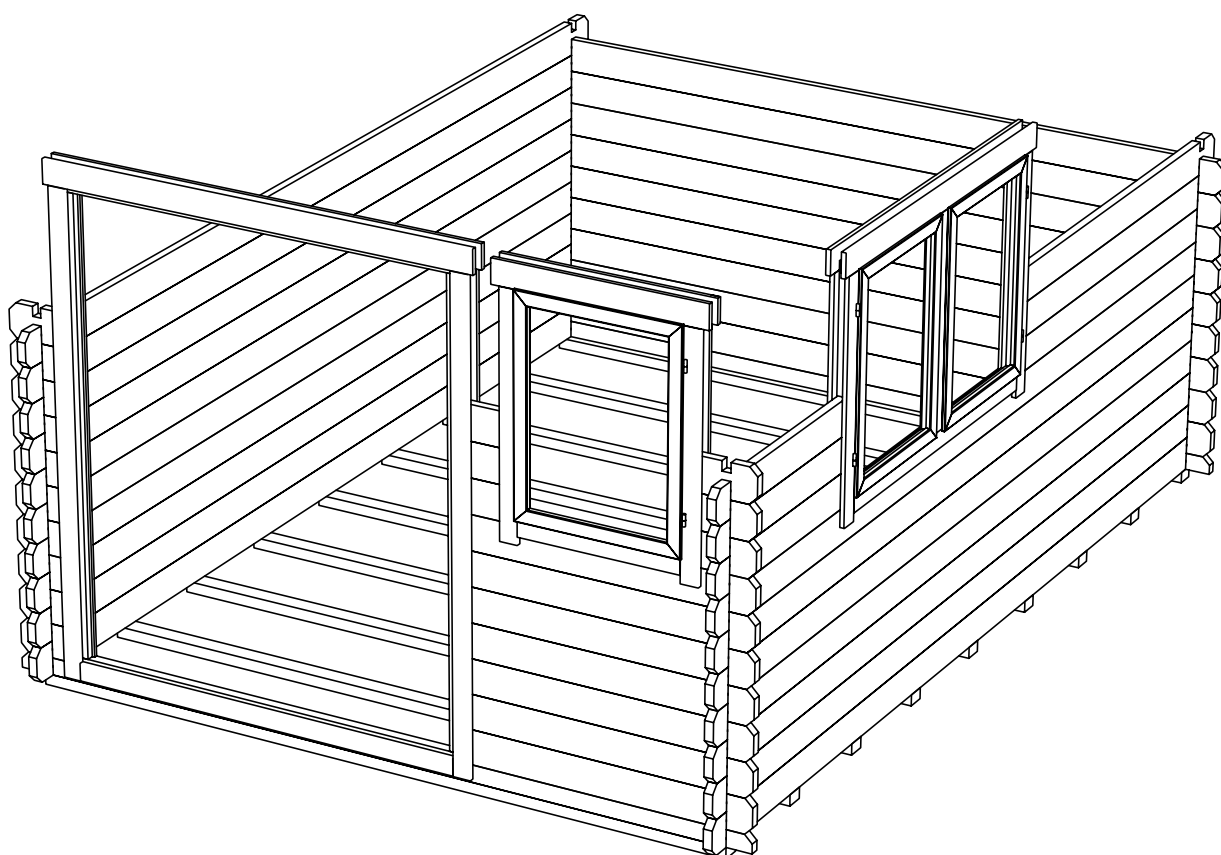


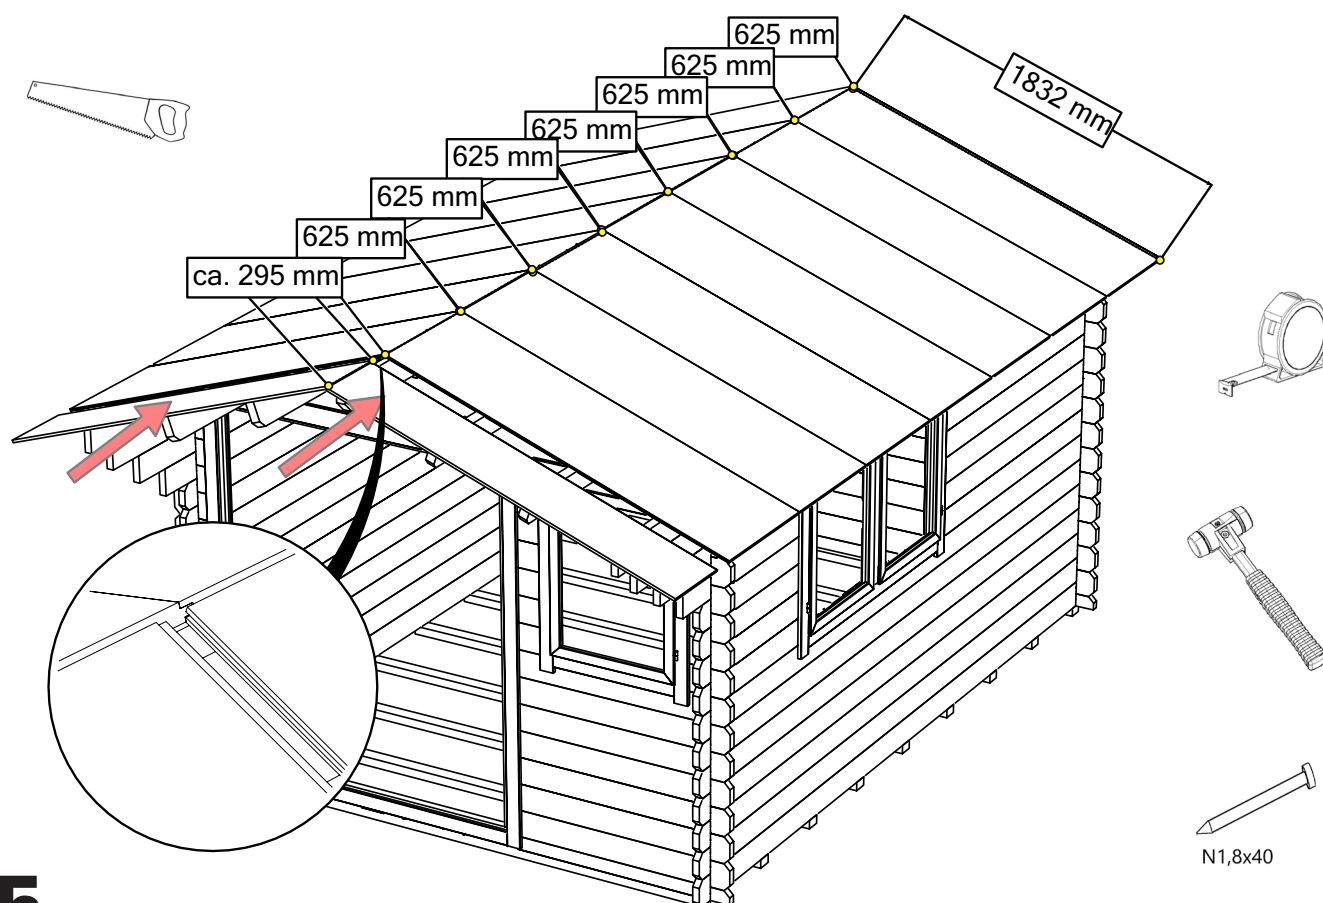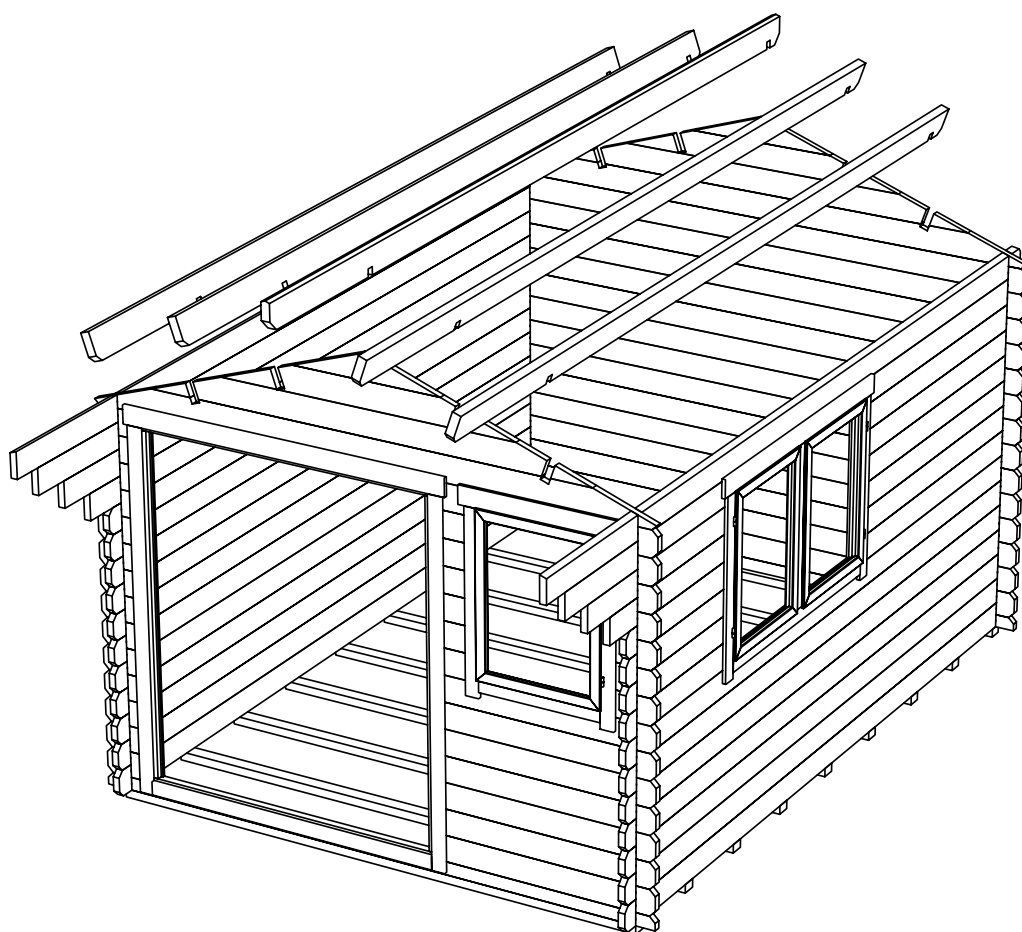

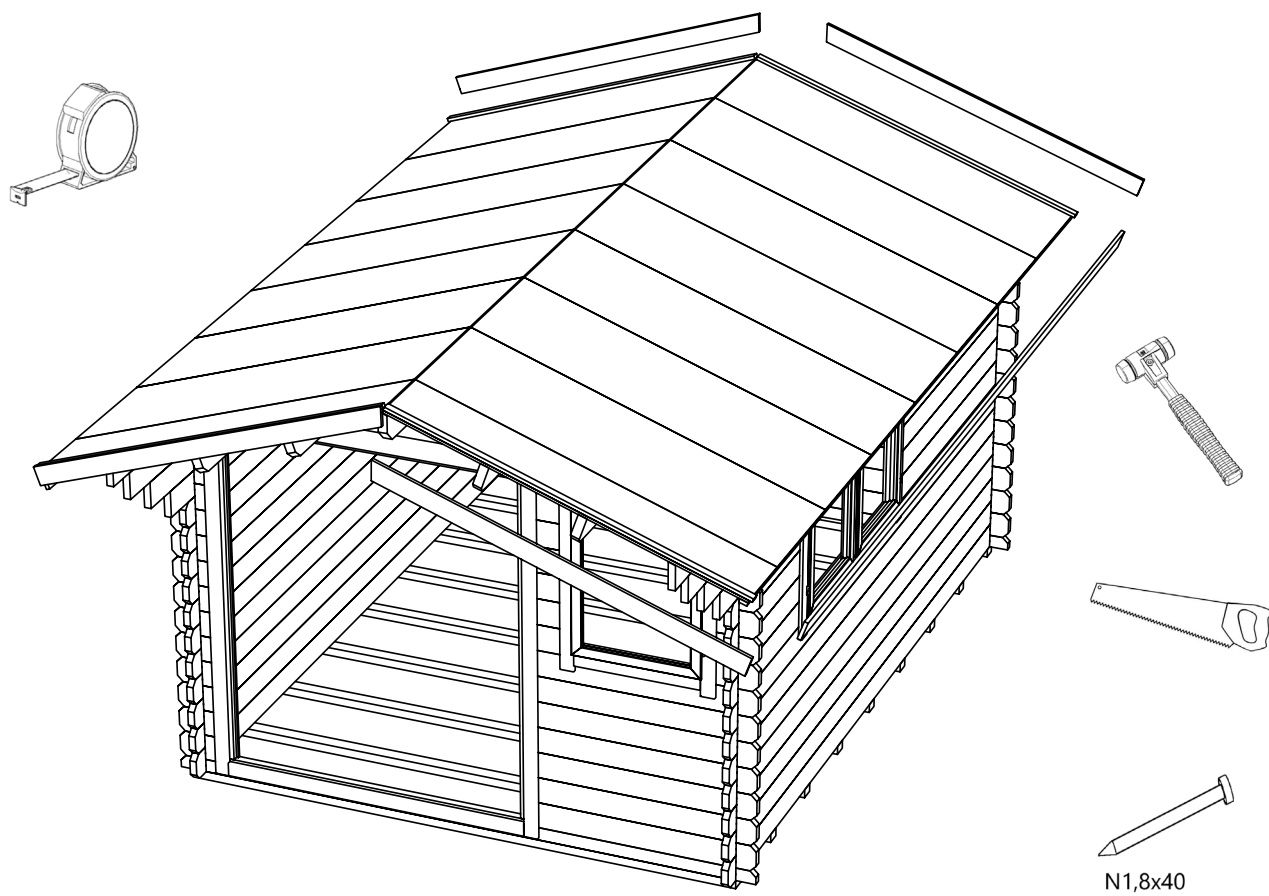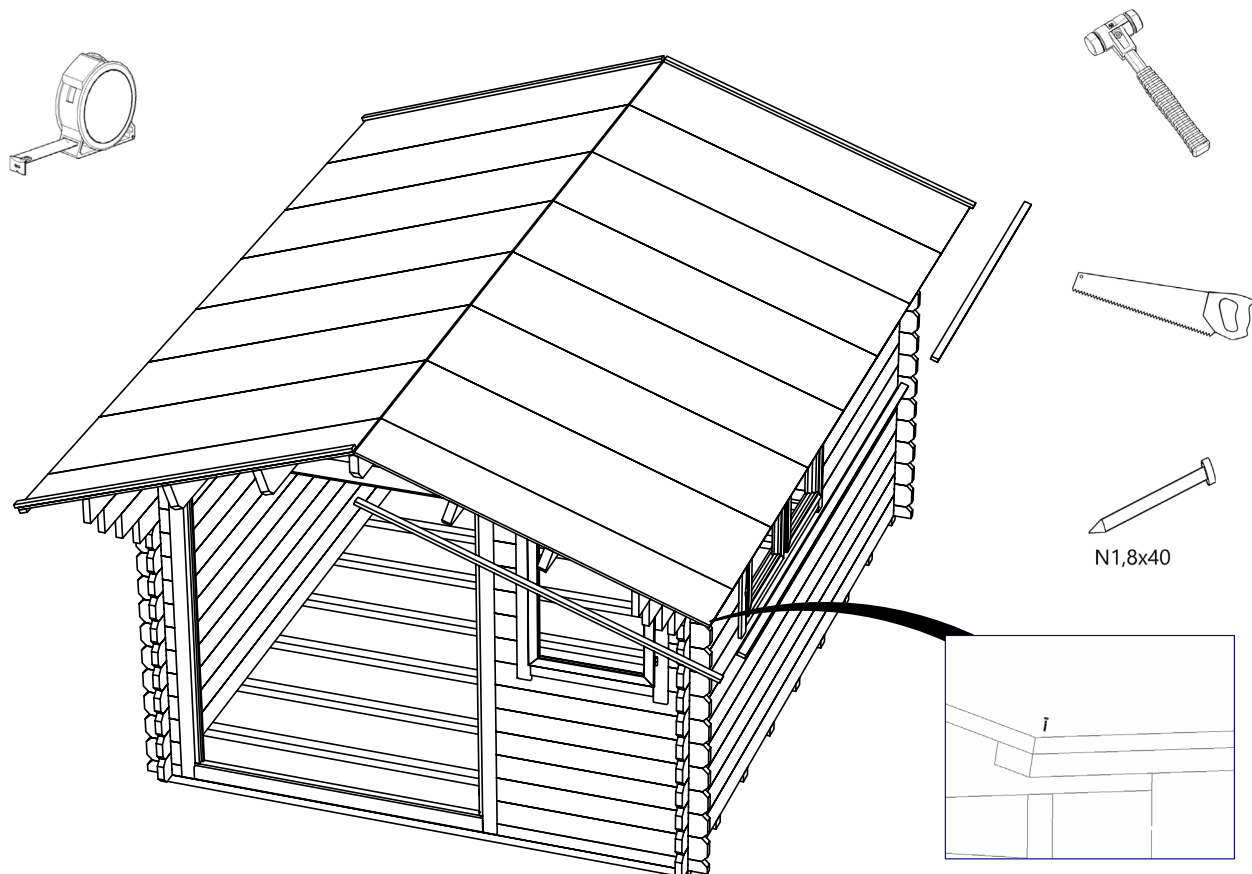

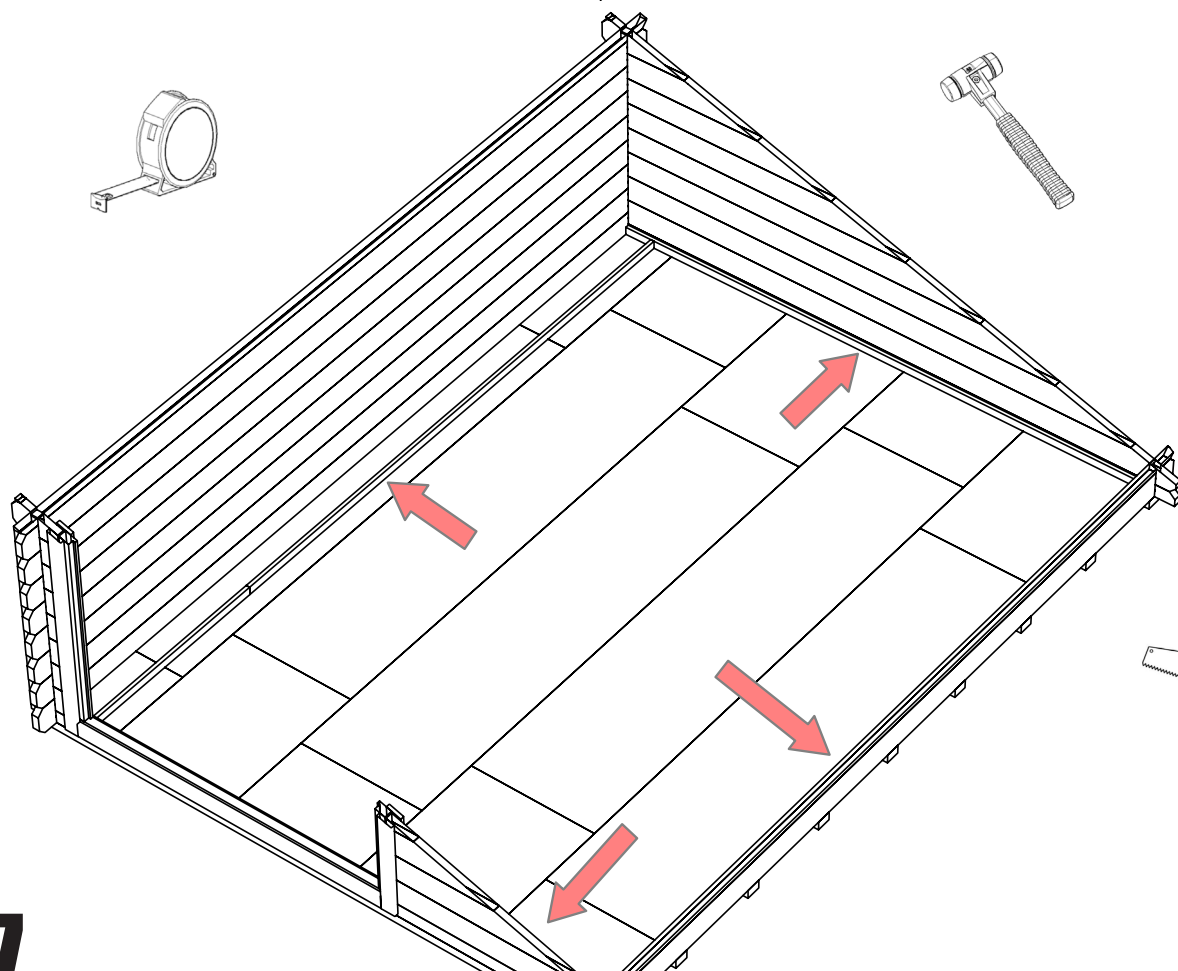
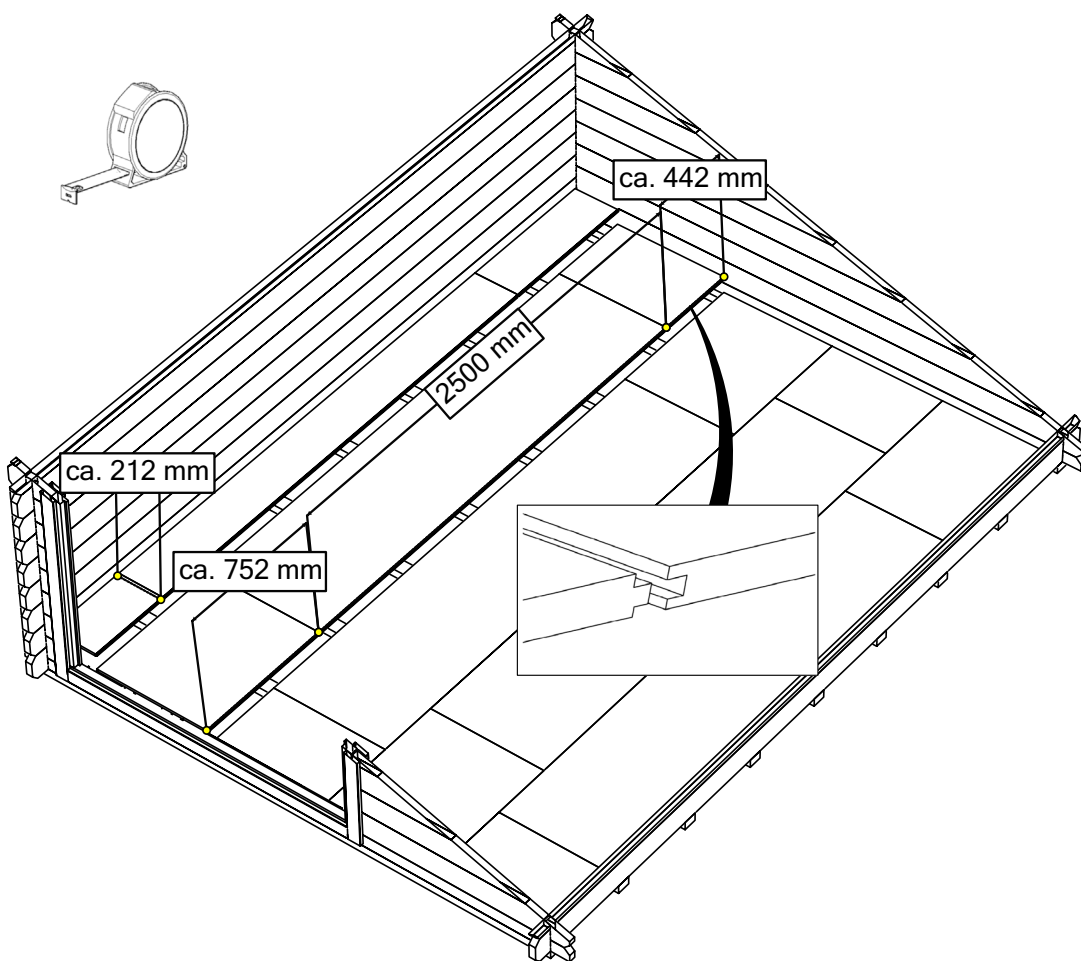


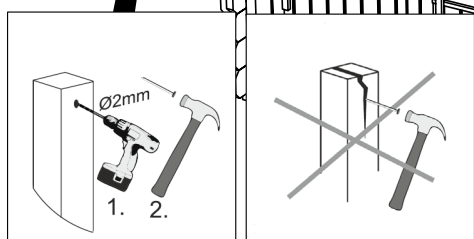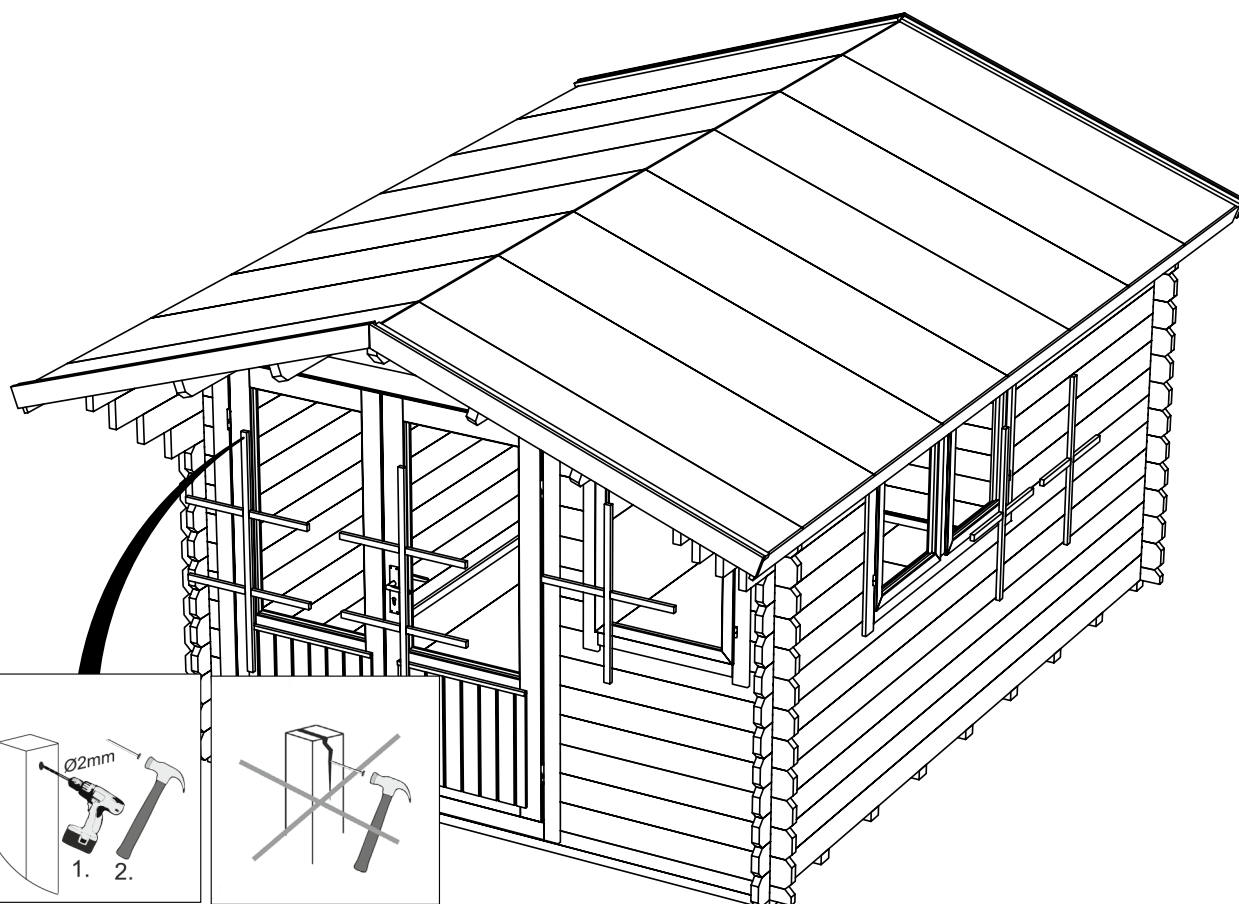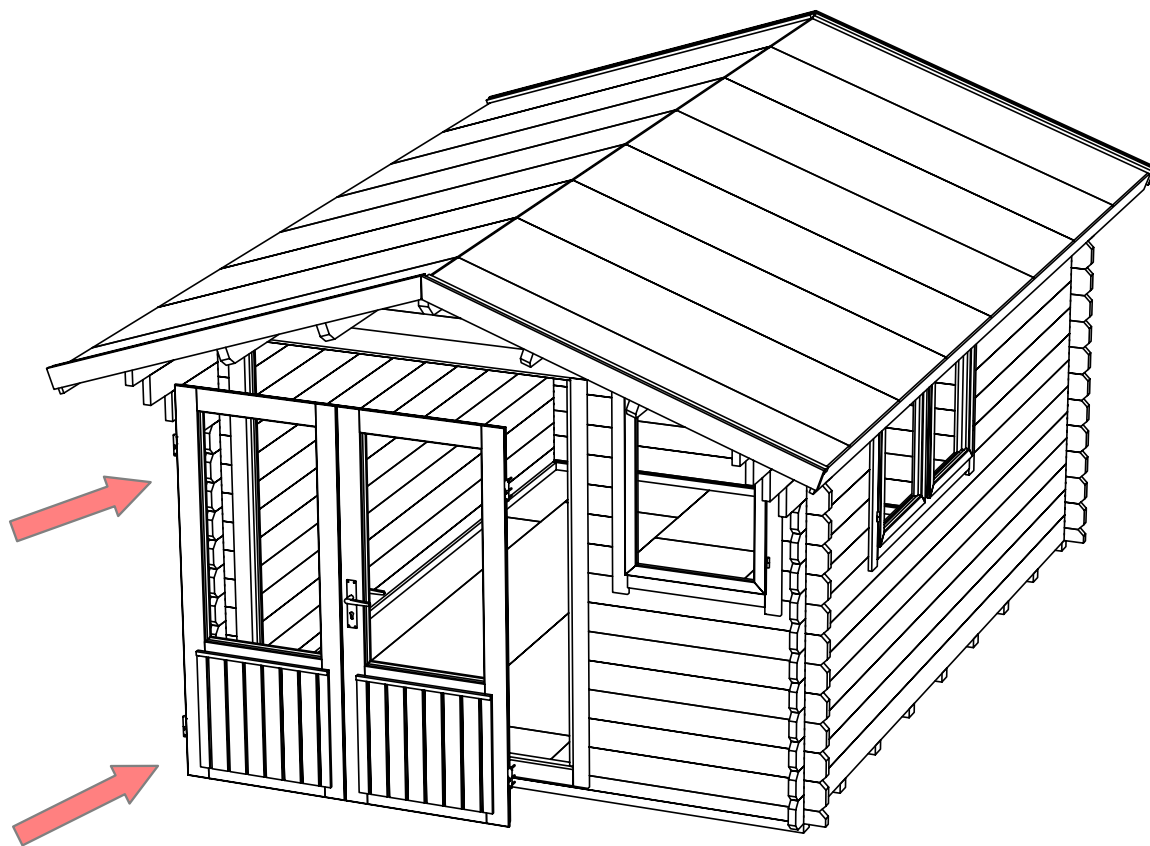




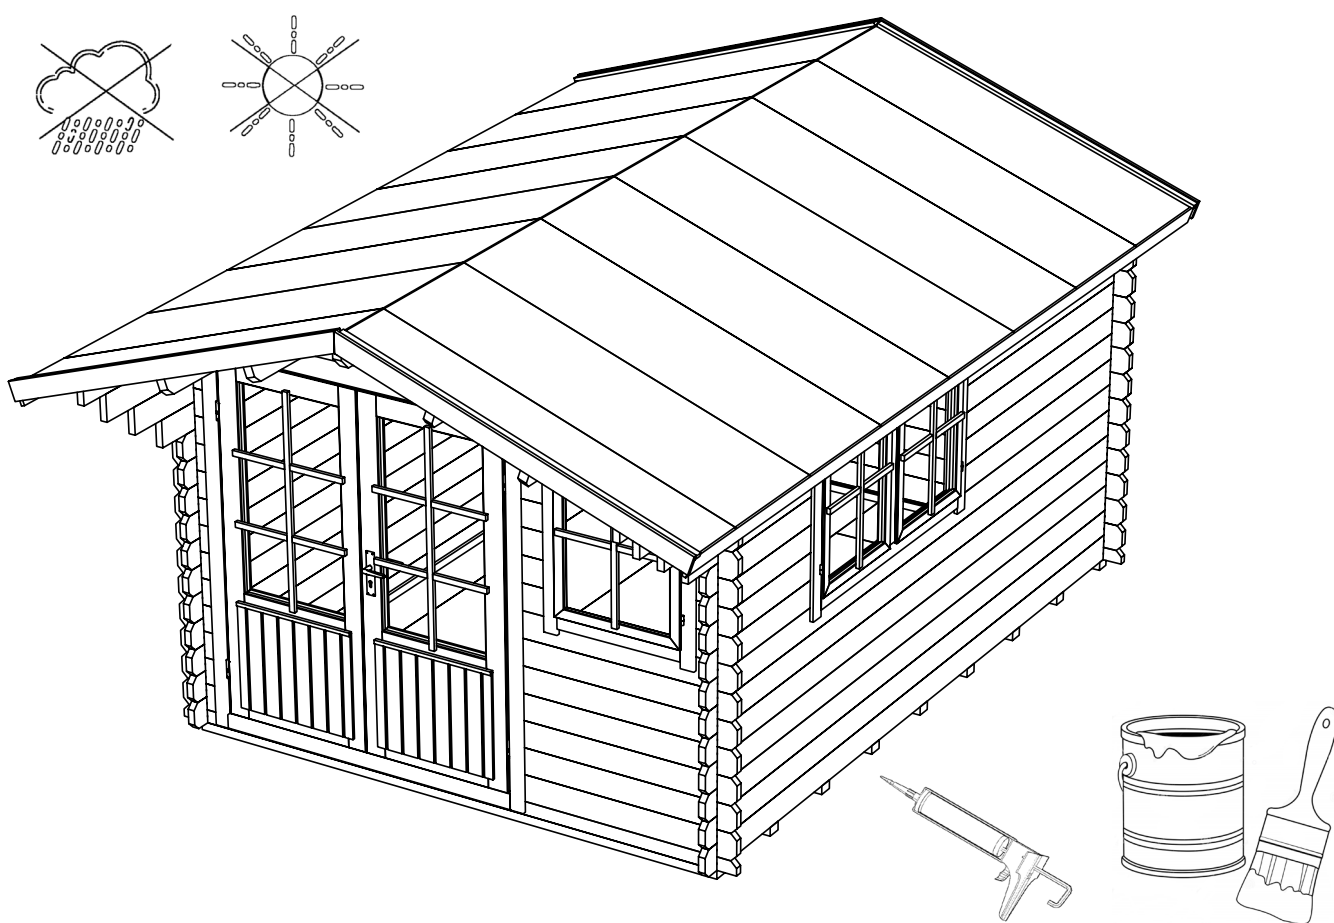



Öffnung/Opening




















A

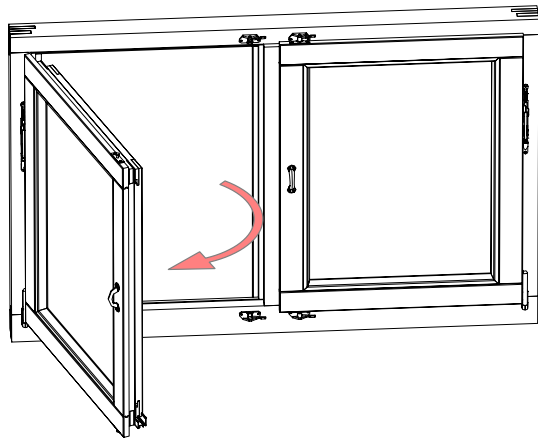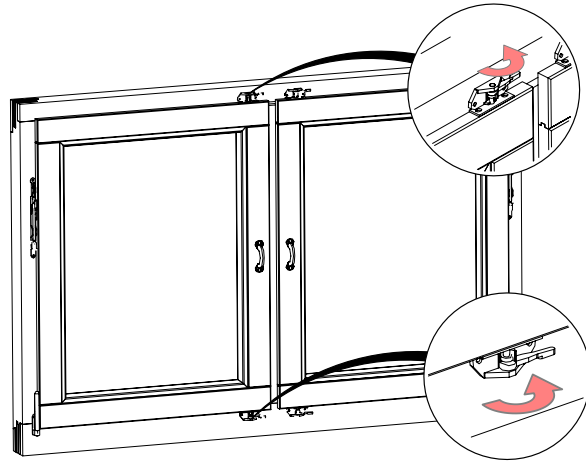

B

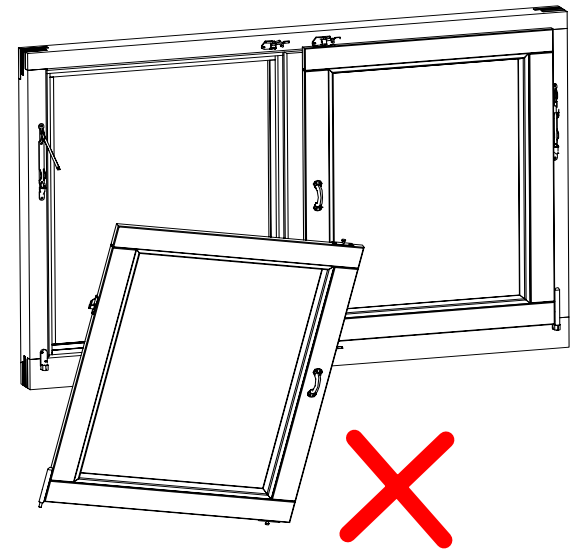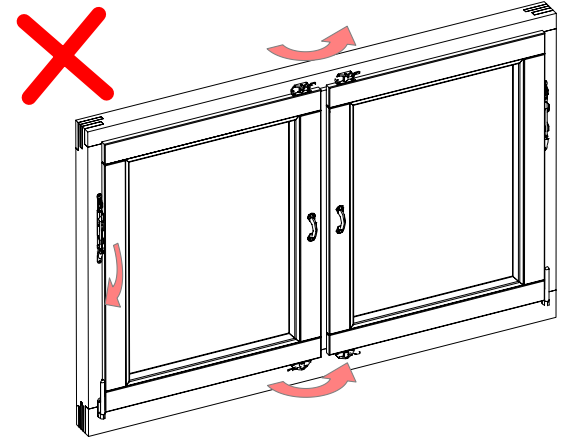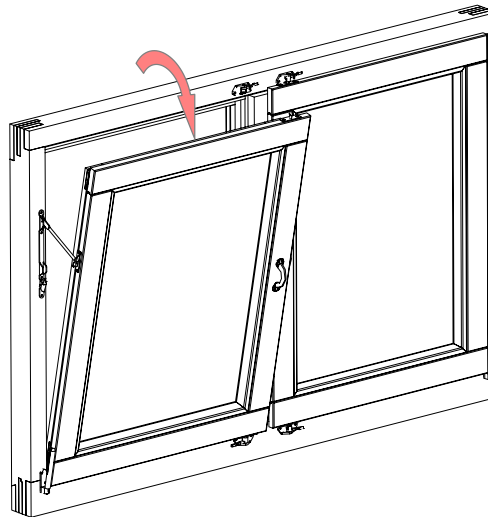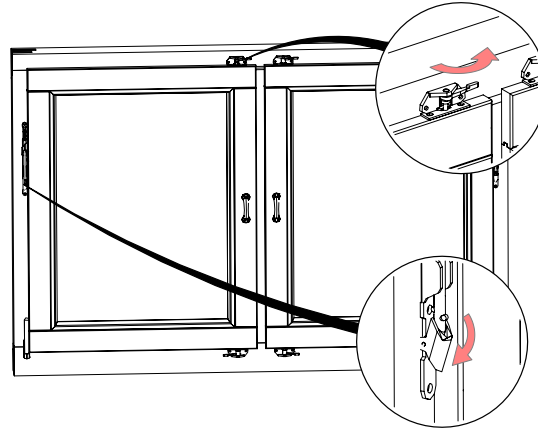


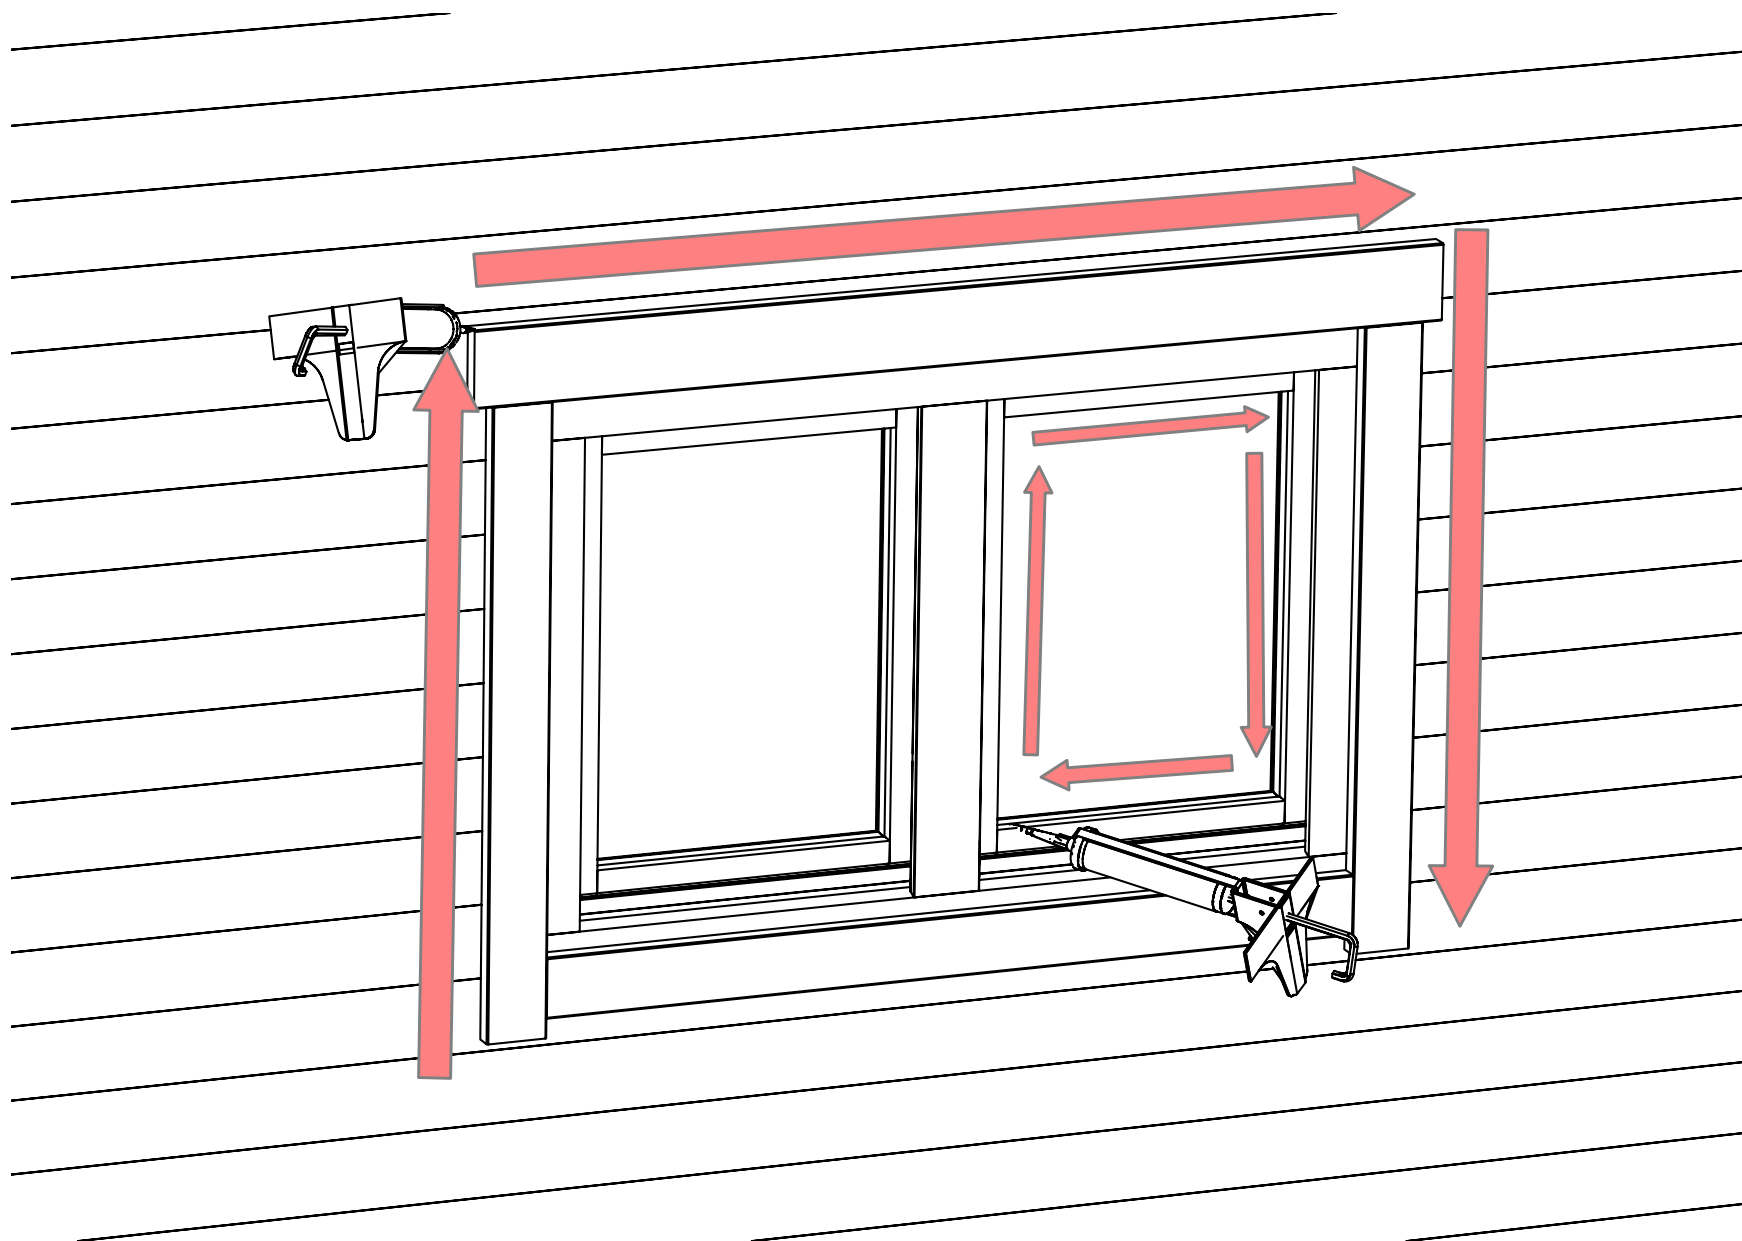


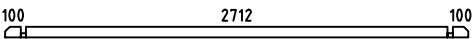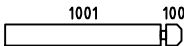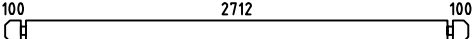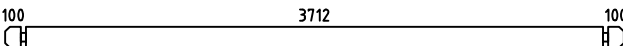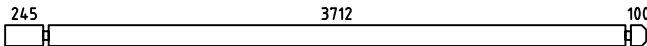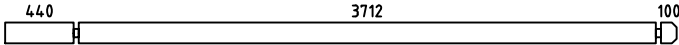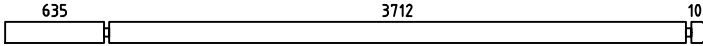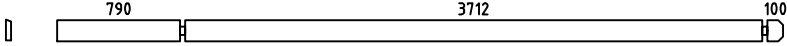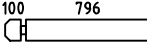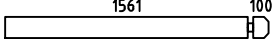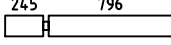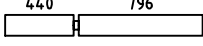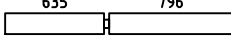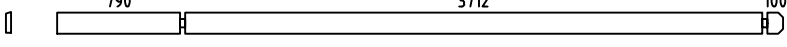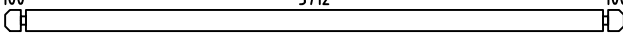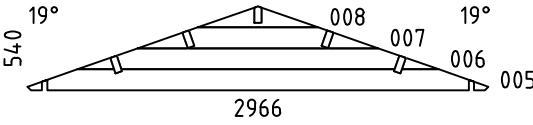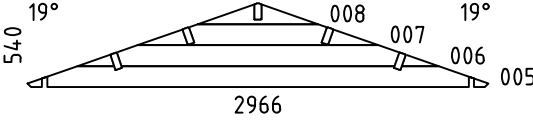 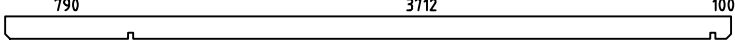Pos	Specification-Spezifikation-Specificatie-Nomenclature-Elementi-Especificacion Gabriel 34 3x4	Qty	Profile (mm)	Lenght (mm)
001		2	34x68	2980
002		21	34x135	234
003		7	34x135	1135
004		7	34x135	185
009		14	34x135	2980
010		18	34x135	3980
011		1	34x135	4125
012		1	34x135	4320
013		1	34x135	4515
014		1	34x135	4670
015		4	34x135	930
016		7	34x135	1695
017		1	34x135	1075
018		1	34x135	1270
019		1	34x135	1465
020		1	34x135	4670
EXTRA		1	34x135	3980
W1-1		1		
W2-1		1		
F1	FOUNDATION-FUNDAMENT-FONDATION-FONDAZIONE-VIGAS DE CIMENTACIÓN 	9	70x44	2780
PL1	PURLIN-DAKBALK-DACHPFETTE-PANNE-ARCA RECCIO-CORREA 	4	44x144	4670
Model Gabriel 34 3x4		Material	Page 1/3	


Pos	Specification-Spezifikation-Specificatie-Nomenclature-Elementi-Especificacion Gabriel 34 3x4	Qty	Profile (mm)	Lenght (mm)
PL2	PURLIN-DAKBALK-DACHPFETTE-PANNE-ARCARECCIO-CORREA	1	44x144	4670
FLB-1	Floor beading 3000-Fussbodenleiste-Plinten-Moulure de finition-Listello pavimento-Liston de suelo	5	18x40	15rmt.
GB-1	Gable board 95-Giebelblende-Gevelplank-Planche de rive-Tavola di bordo-Tabla de borde	6	18x95	1840
GB-2	Gable board 95-Giebelblende-Gevelplank-Planche de rive-Tavola di bordo-Tabla de borde	2	18x95	4670
	OSB	20	625x2500	12mm
RL-1	Roofing lath 2000-Giebelleiste-Gevellijst-Latte de rive-Listello di bordo-Listones de borde	9	18x40	18rmt.
RL-2	Roofing lath 3000-Giebelleiste-Gevellijst-Latte de rive-Listello di bordo-Listones de borde	2	18x40	6rmt.
	Double door kit-Doppeltür satz-Dubbele deur set-Kit double porte-Kit porta-Kit para puerta	1		
	Nail 1.8x40-Nagel-Spijker-Clou-Chiodo-Clavo	290	1.8x40	
	Window stay-Fensterfeststeller-Raamuitzetter-Limiteur d'ouverture fenêtre-Vento bretelle-Soporte de ventana	3		
	WINDOW 1345x900 DW0-4TVP 1345x900-34	1		
	WINDOW 700x900 W0-4T 700x900-34 R	1		
Model	Gabriel 34 3x4		Material	Page 2/3

[illegible]

H = 1.300 m
TOTAL: 10.07 m2

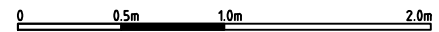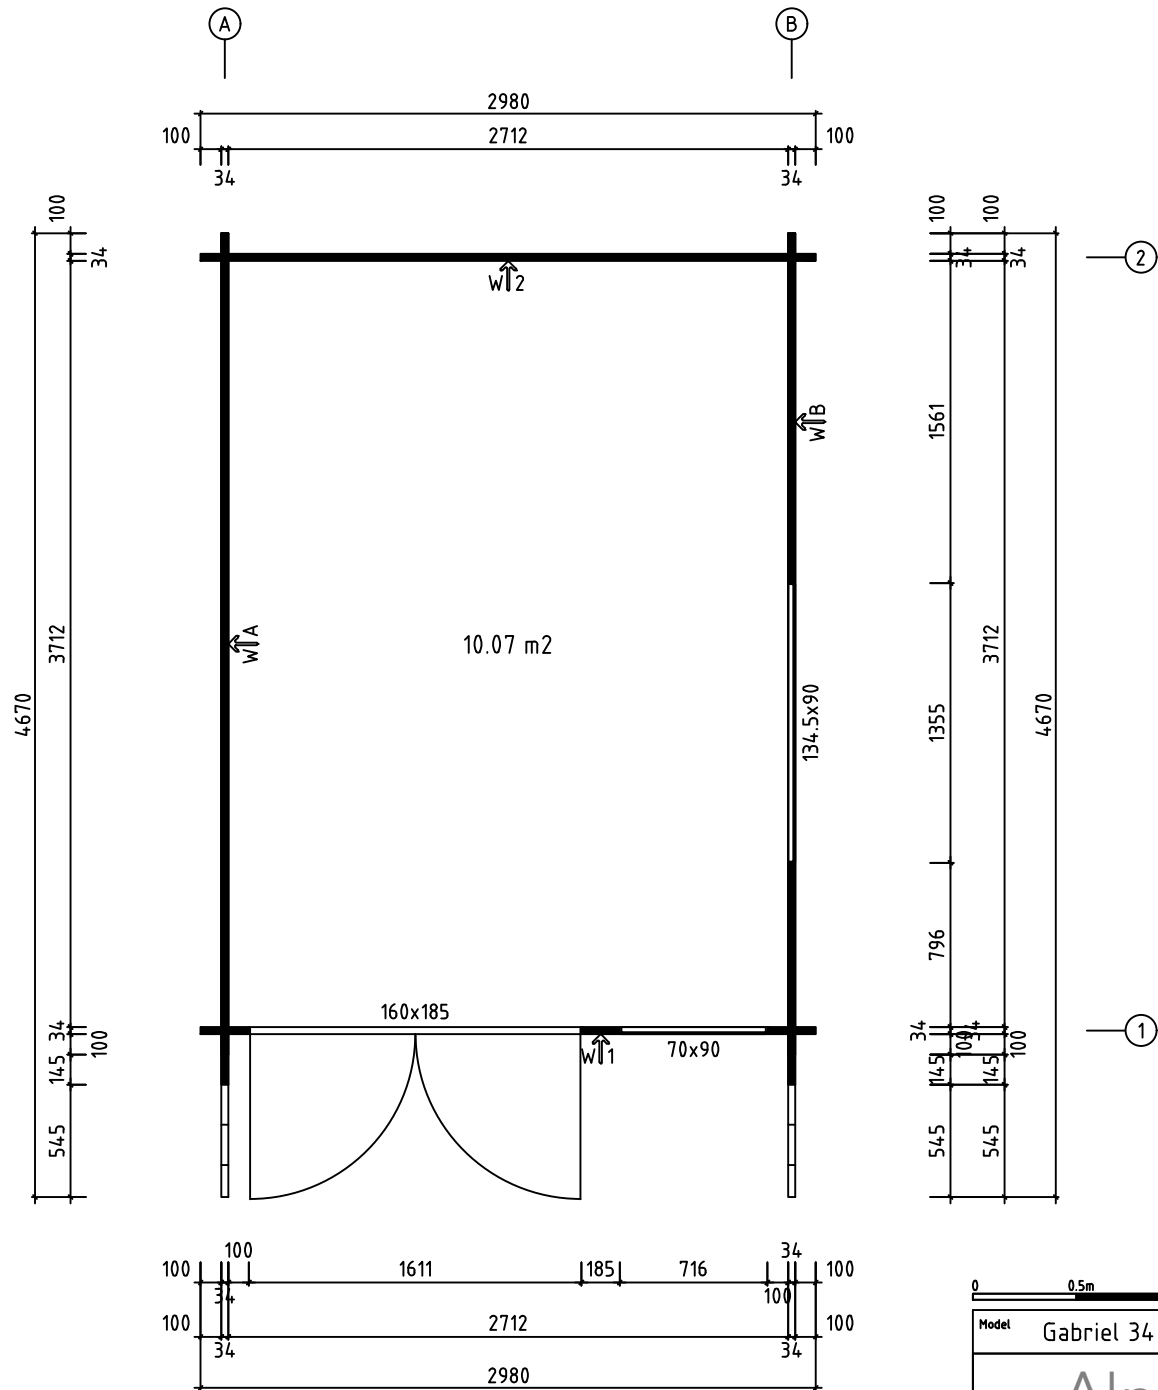


Model	Gabriel 34 3x4		Drawing	PLAN		Page	
		Drawn by	J.S	Material	34x135	Scale	1:30
		Date	23.10.2023	File	Gabriel 34 3x4.dwg		

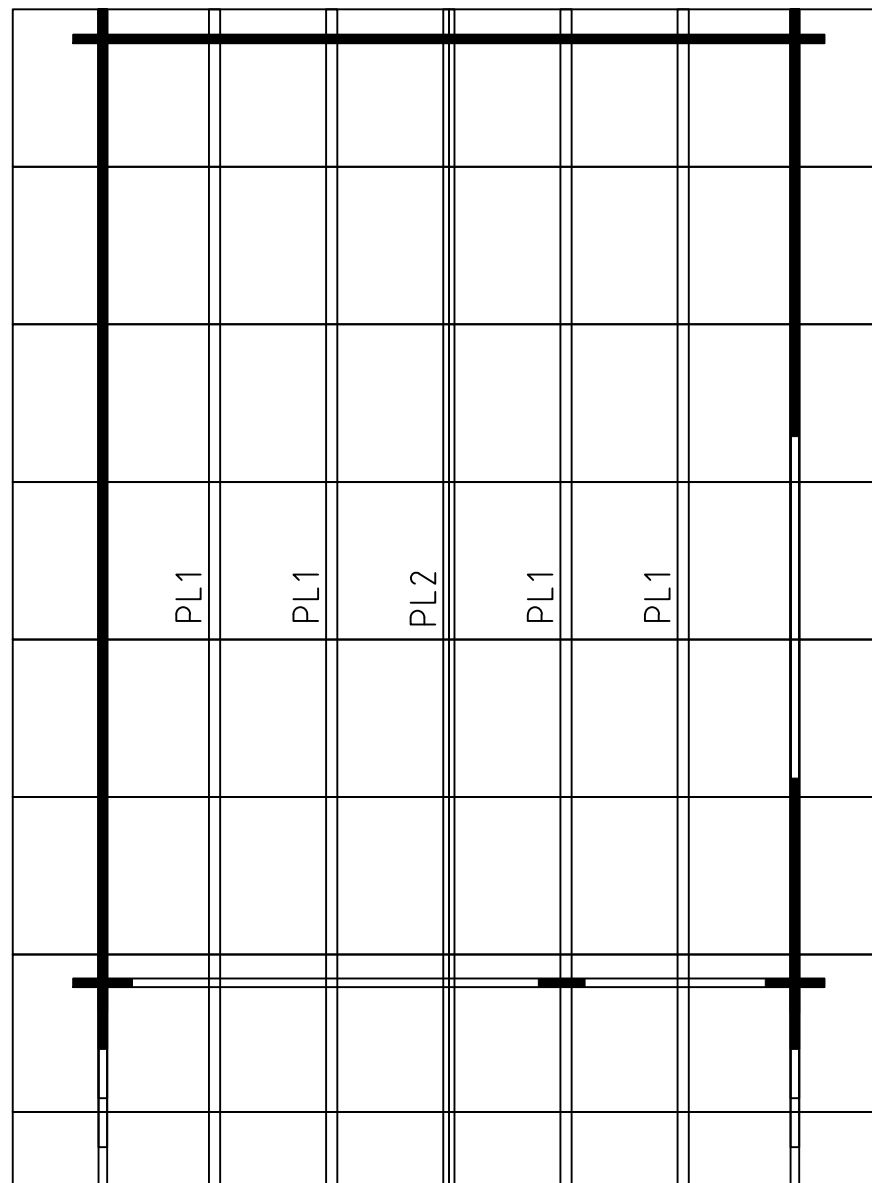


0 0.5m 1.0m 2.0m


Model	Gabriel 34 3x4		Drawing	ROOF		Page	
	Drawn by	J.S	Material	34x135		Scale	1:30
	Date	23.10.2023	File	Gabriel 34 3x4.dwg			

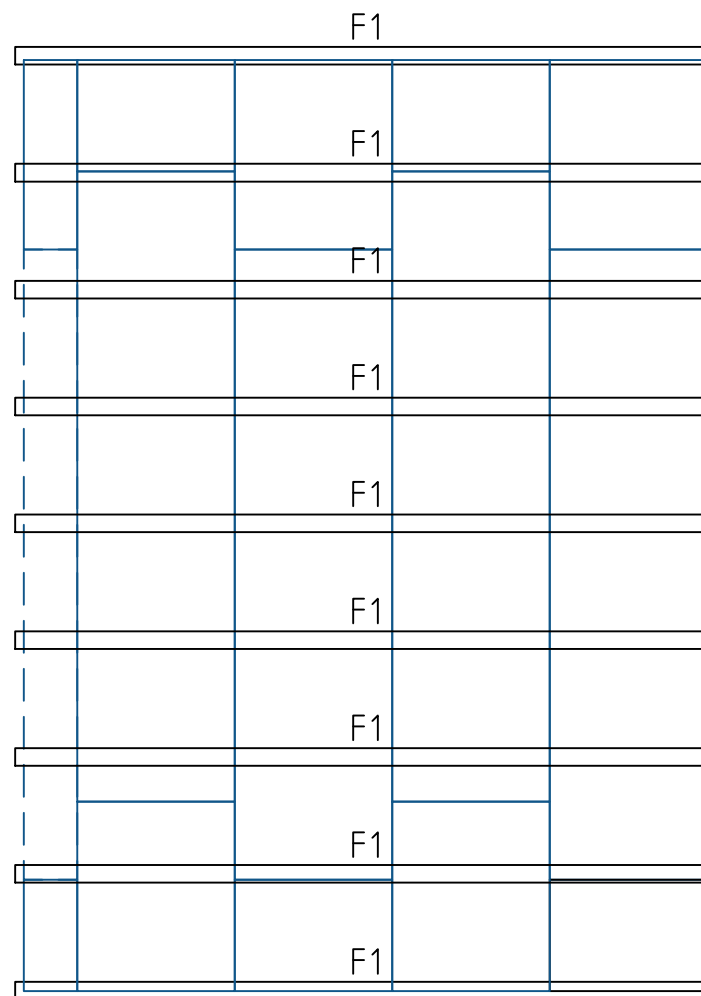


0 0.5m 1.0m 2.0m

Model	Gabriel 34 3x4		Drawing	FOUNDATION		Page	
	Drawn by	J.S	Material	34x135		Scale	1:30
	Date	23.10.2023	File	Gabriel 34 3x4.dwg			



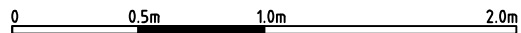


 Model	Gabriel 34 3x4		Drawing	WALL A		Page	3
	Drawn by	J.S	Material	3.4x13.5		Scale	1:30
	Date	23.10.2023	File	Gabriel 34 3x4.dwg			

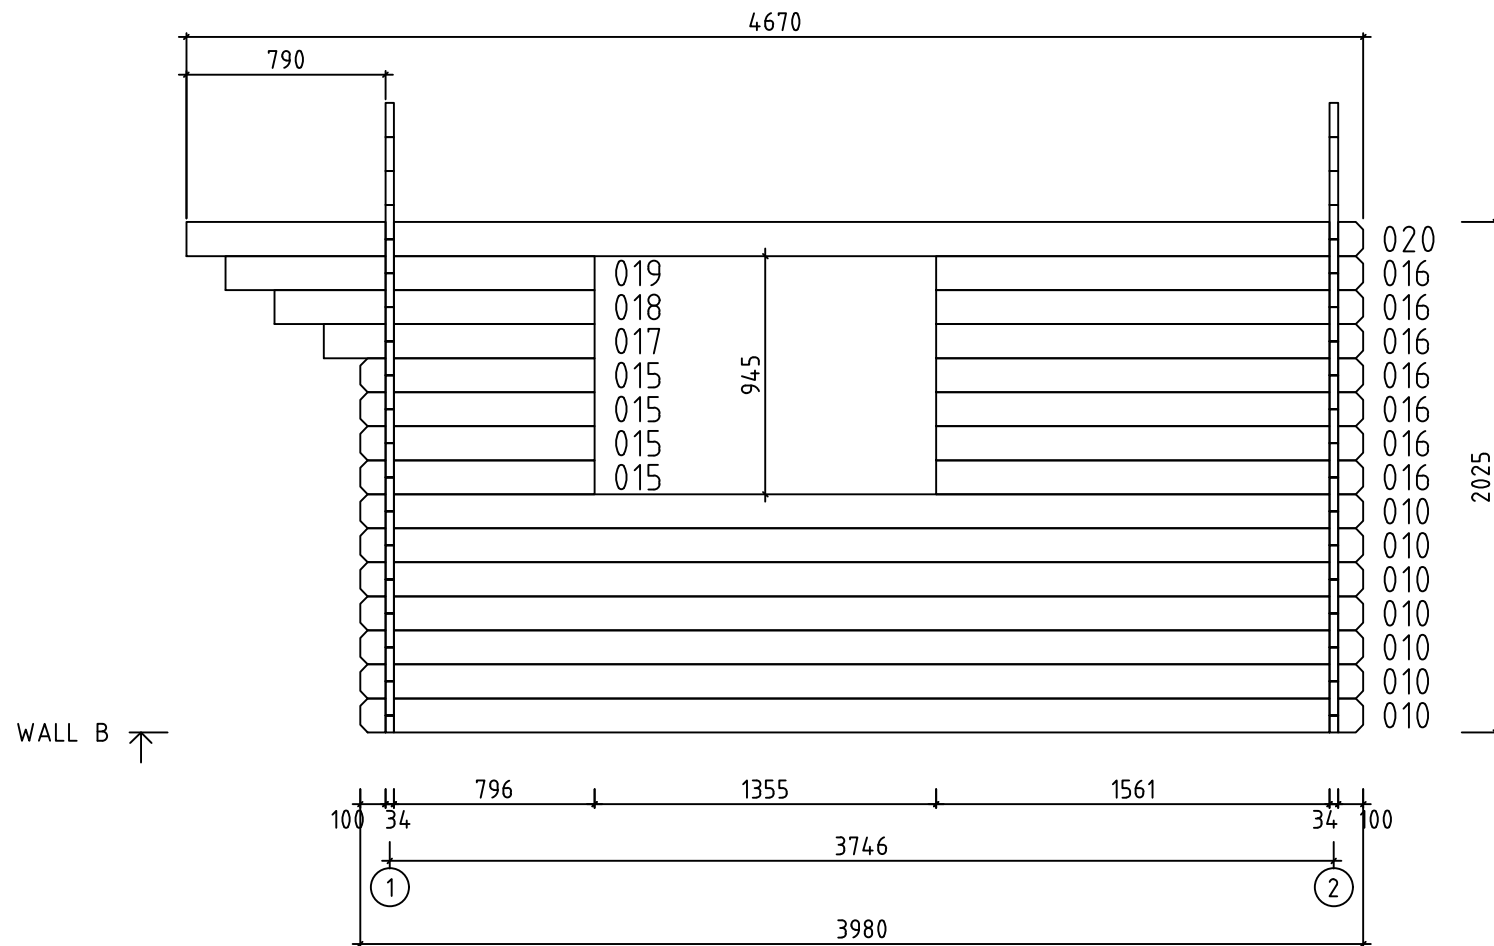

0 0.5m 1.0m 2.0m

Model	Gabriel 34 3x4		Drawing	WALL B		Page	4
		Drawn by	J.S	Material	3.4x13.5	Scale	1:30
		Date	23.10.2023	File	Gabriel 34 3x4.dwg		

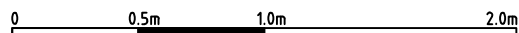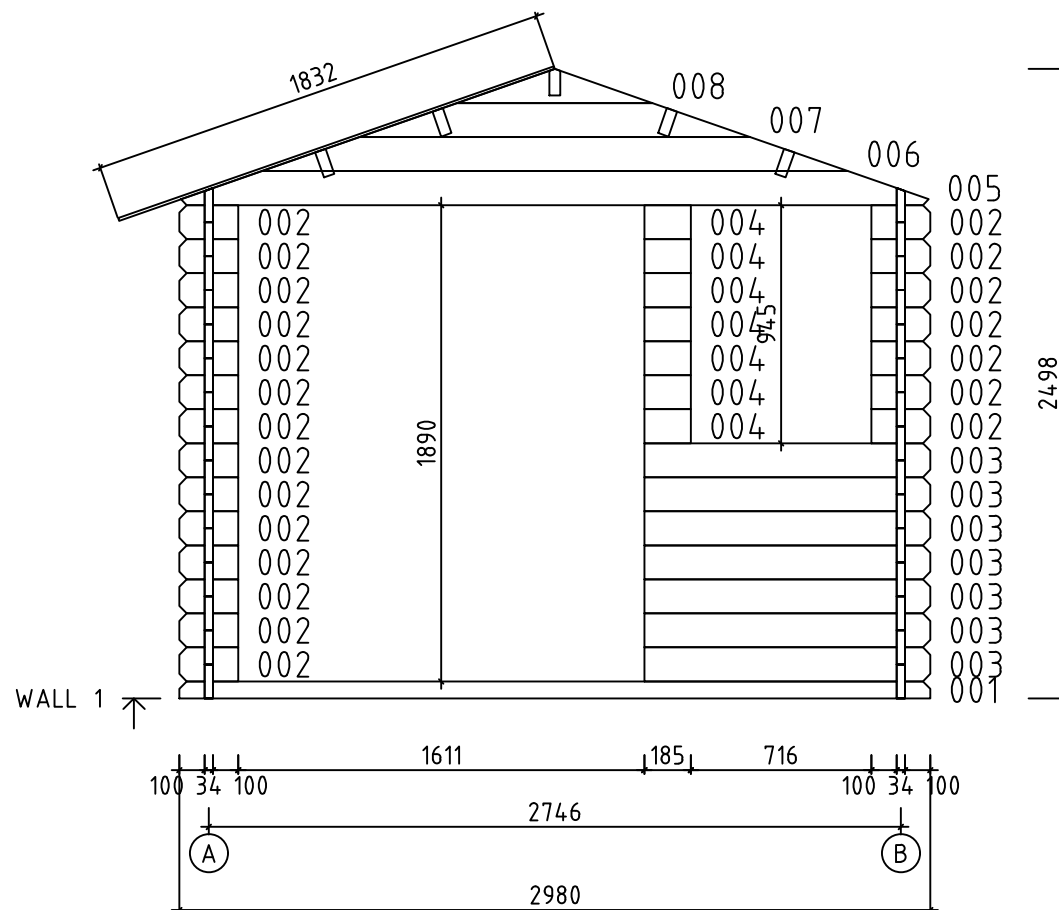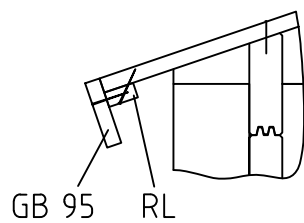

Model Gabriel 34 3x4	Drawing WALL 1		Page 6
	Drawn by J.S	Material 3.4x13.5	Scale 1:30
	Date 23.10.2023	File Gabriel 34 3x4.dwg	

