


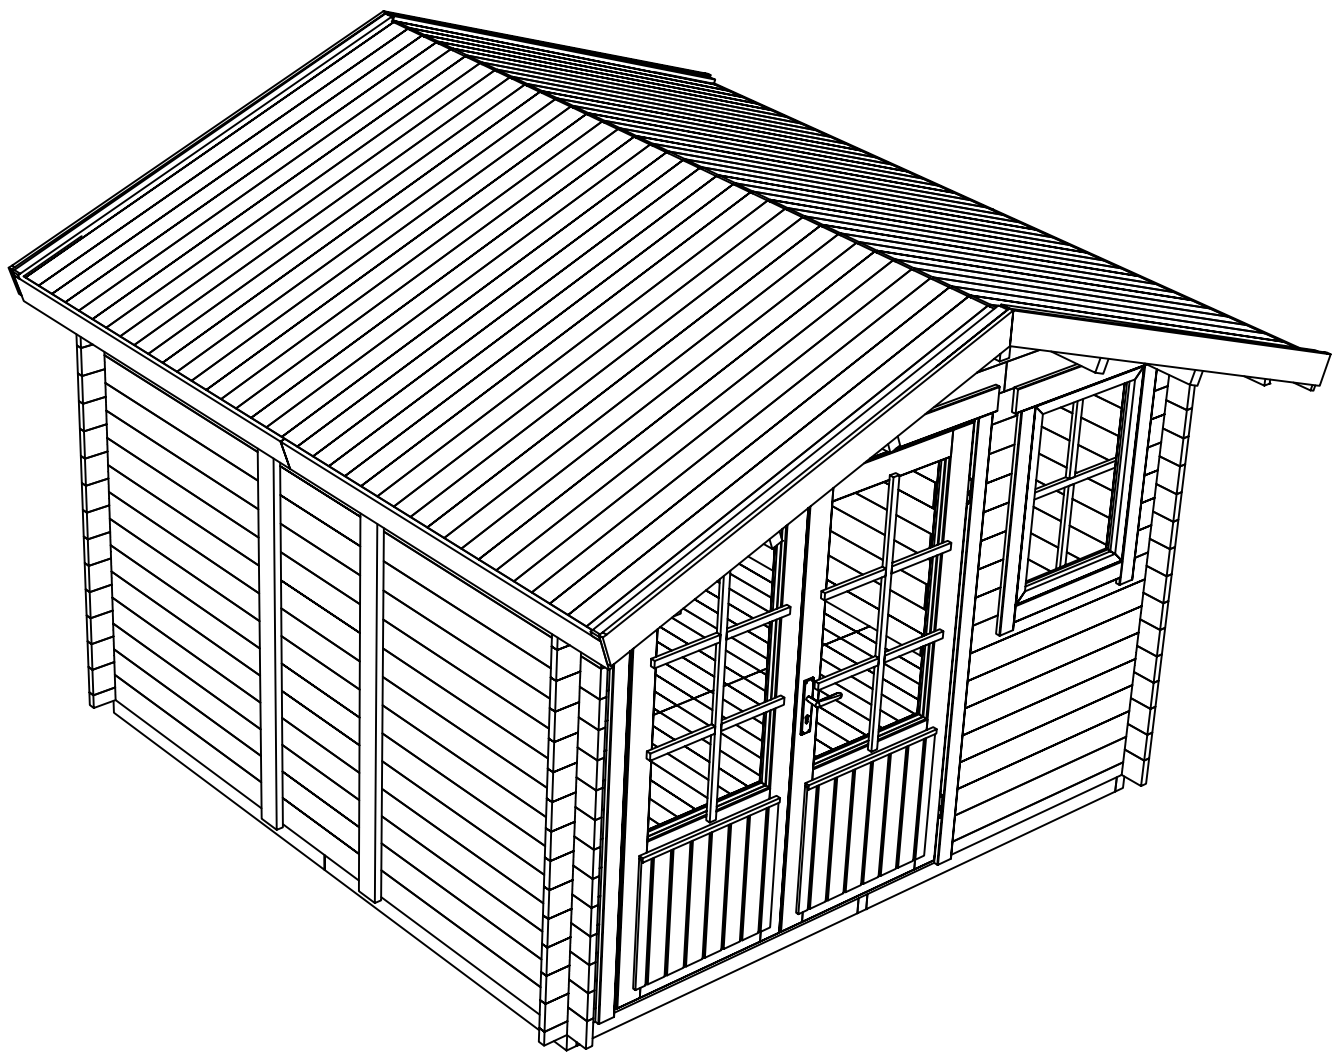
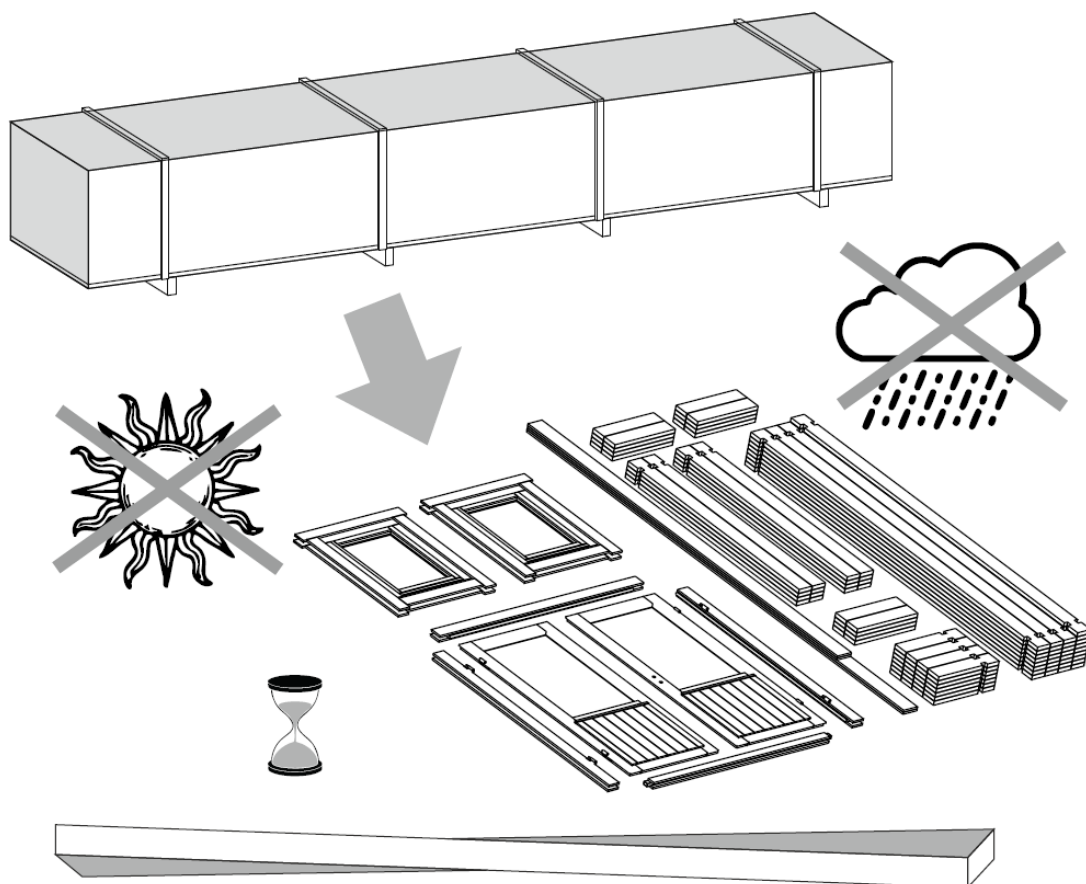


Alphol


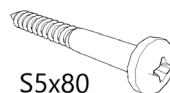




Palermo 28


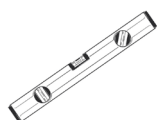


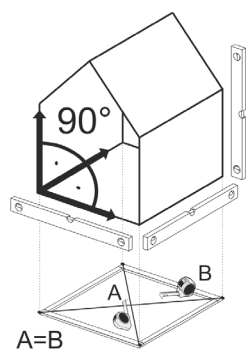


S5x80

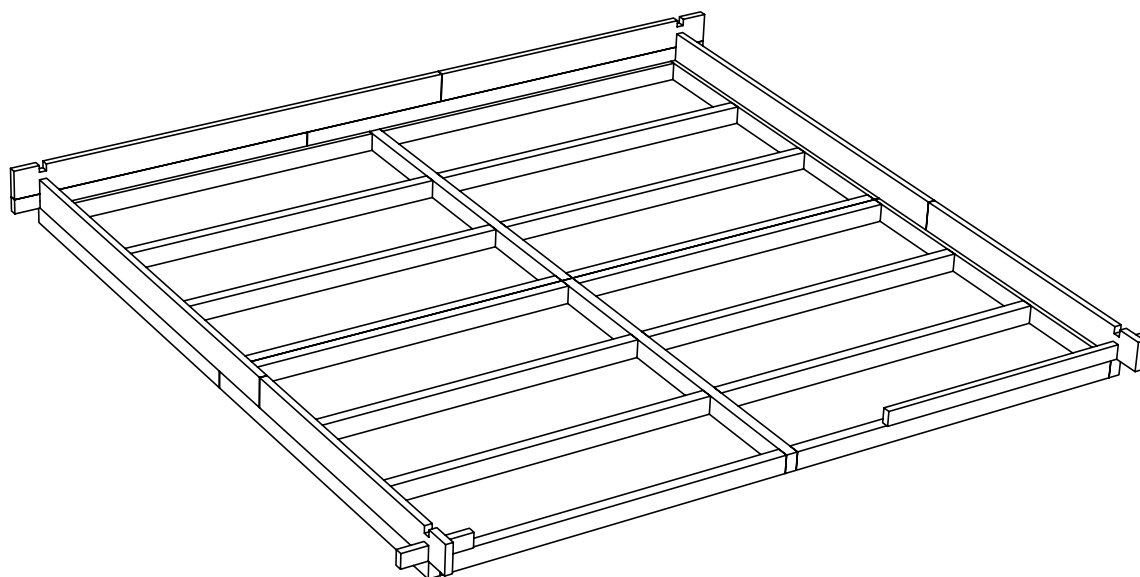
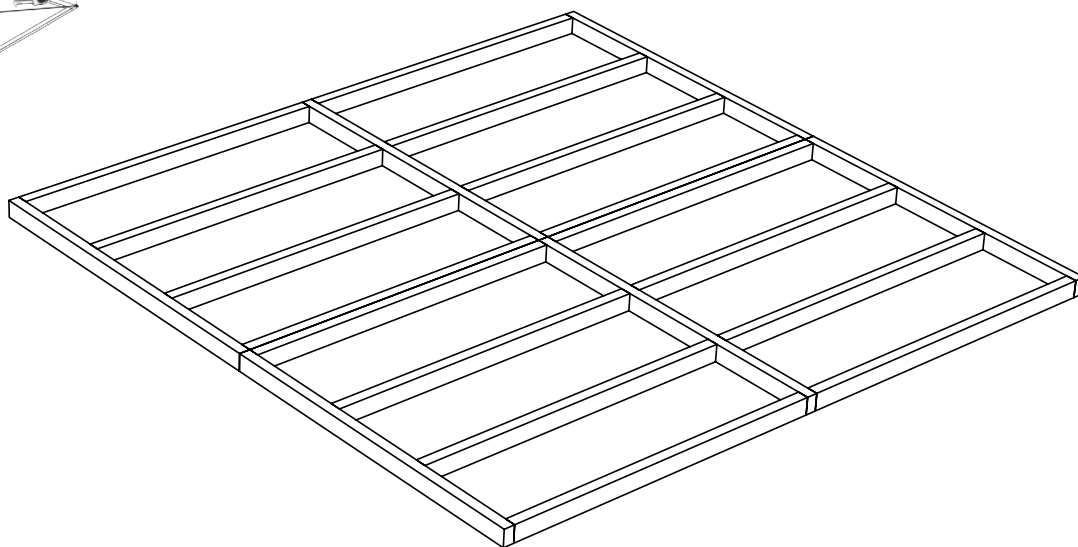


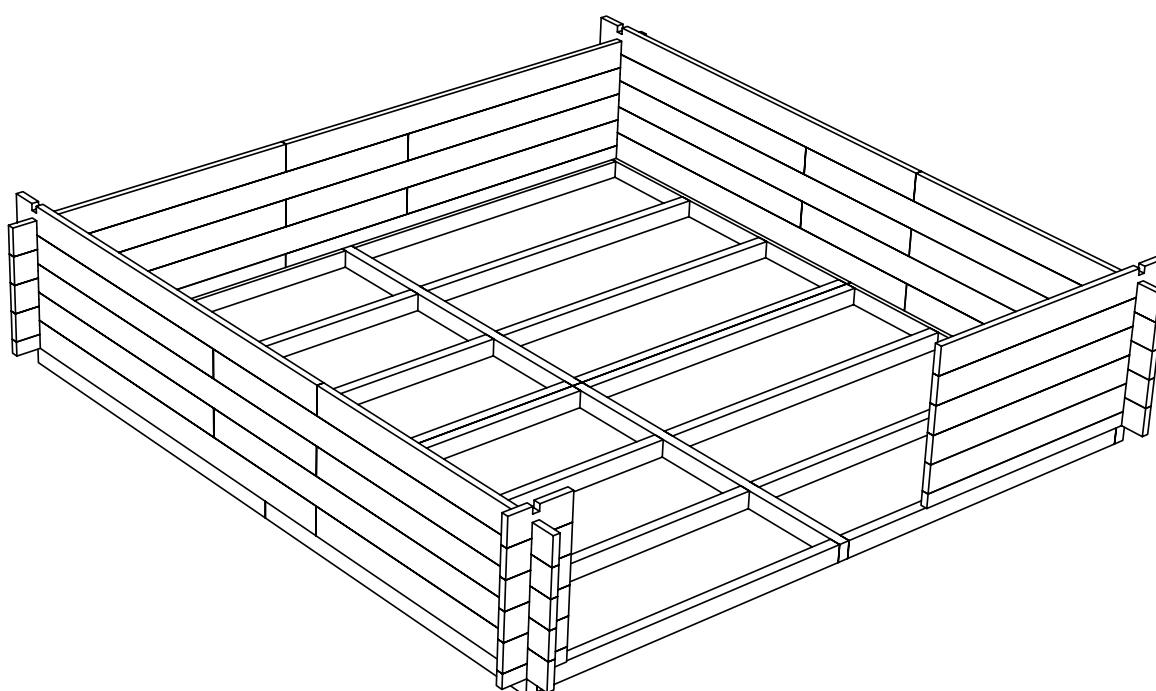
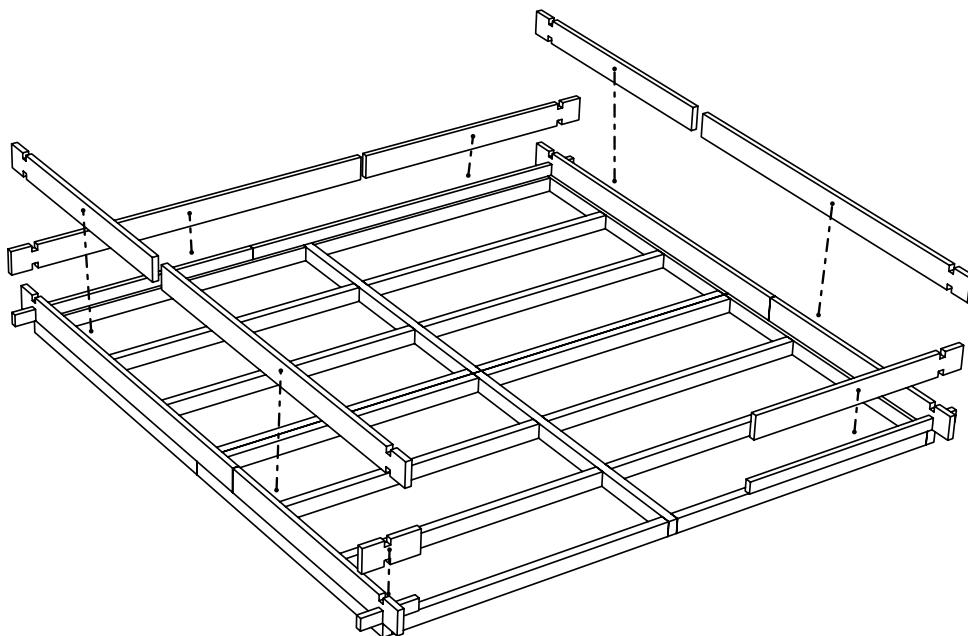




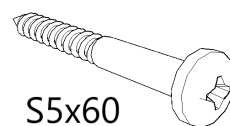
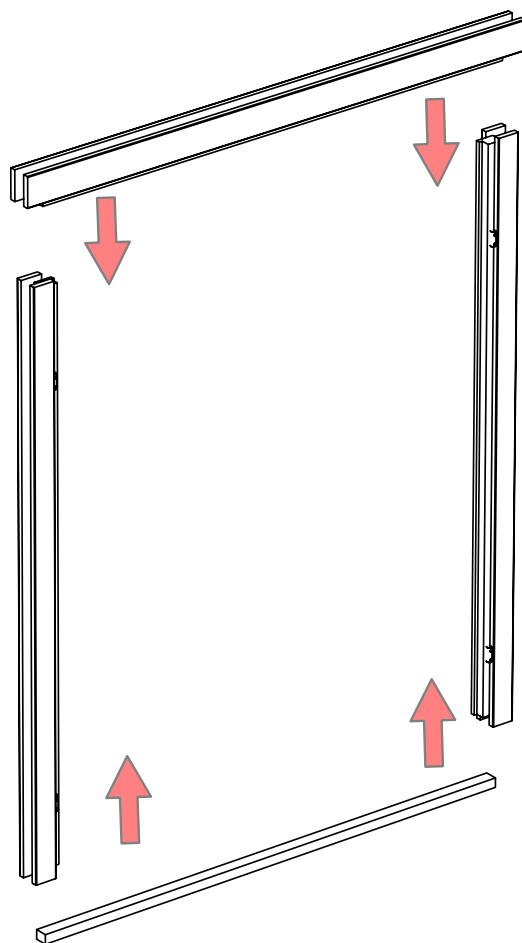


S5x60

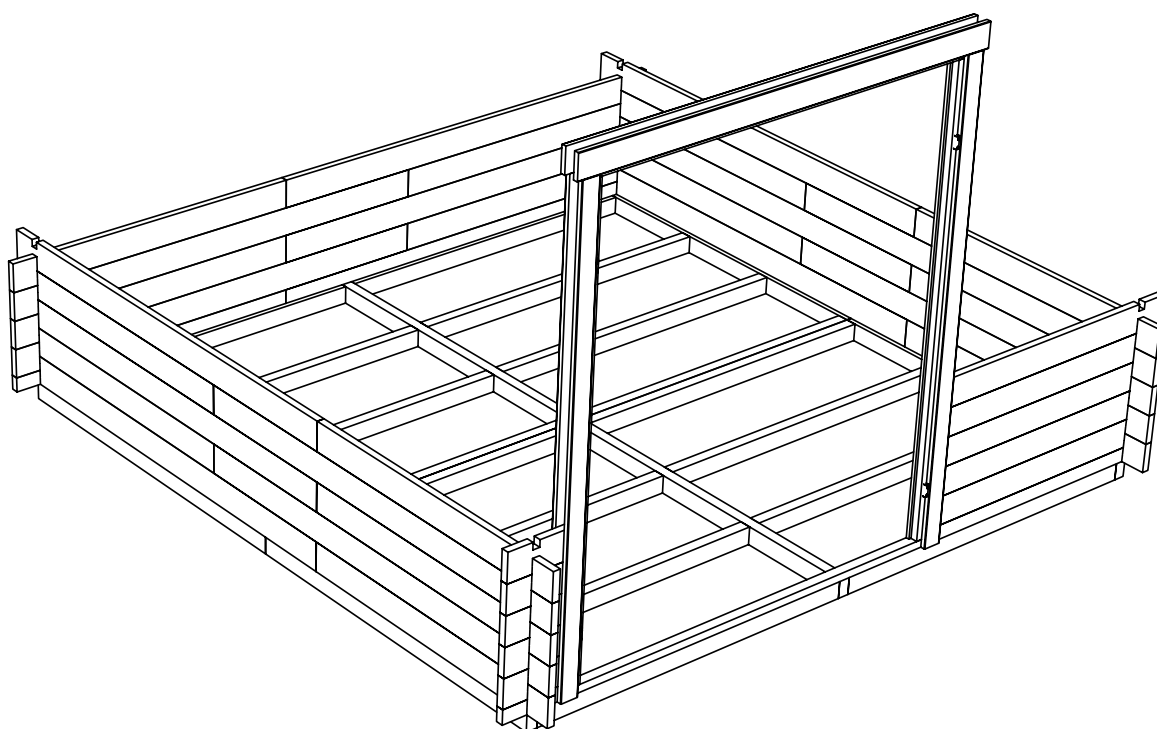


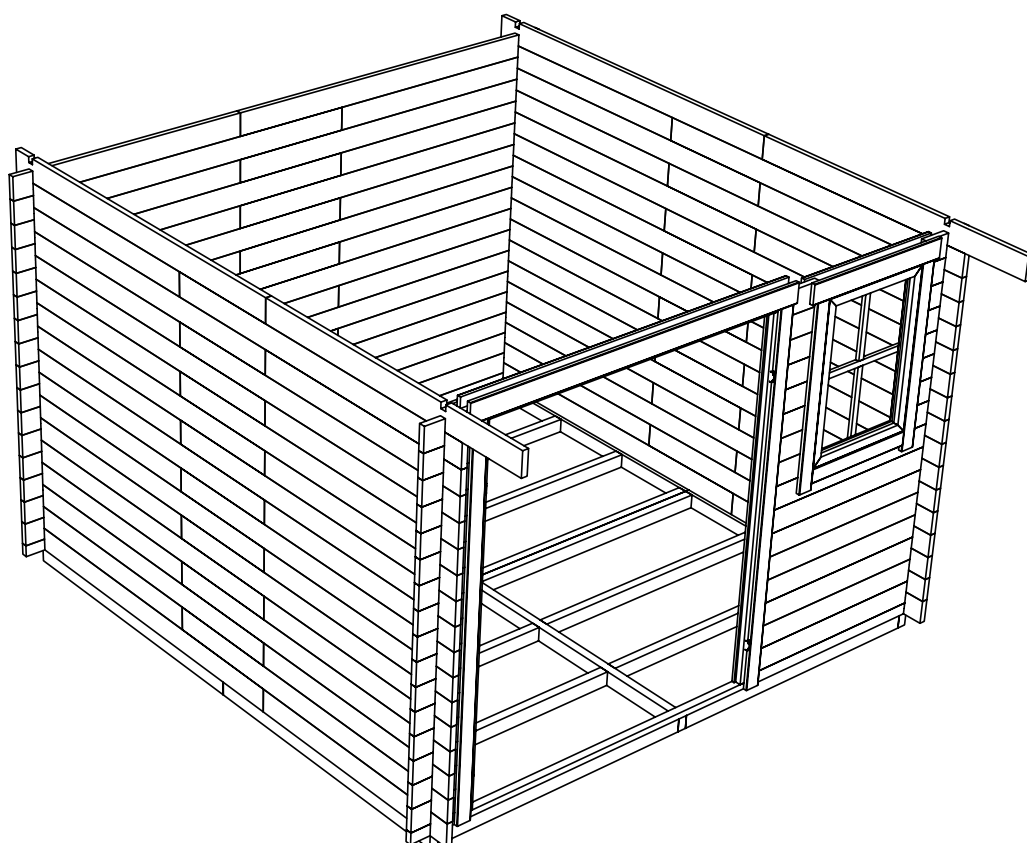
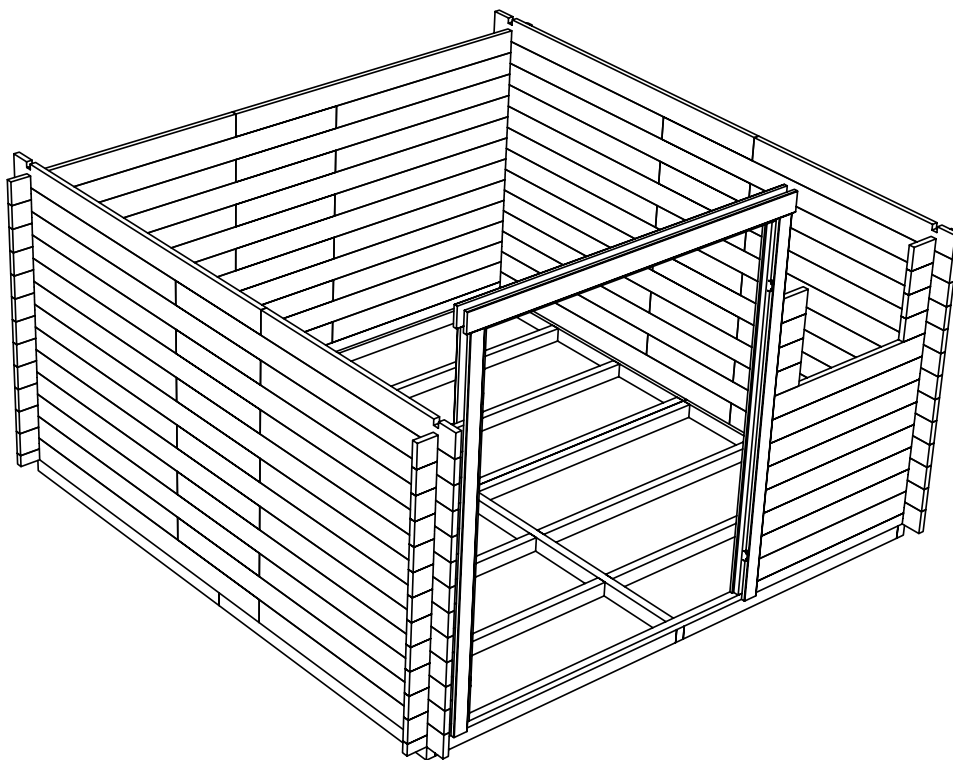



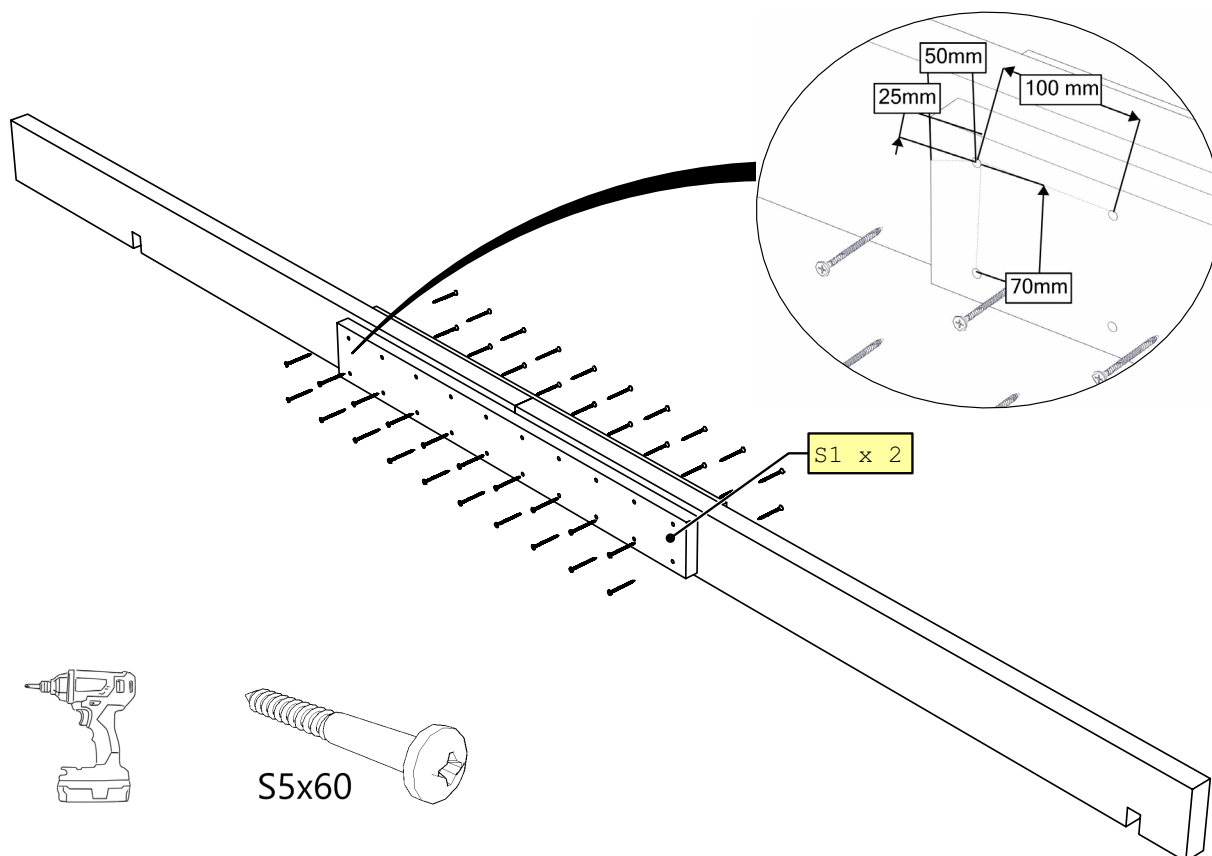
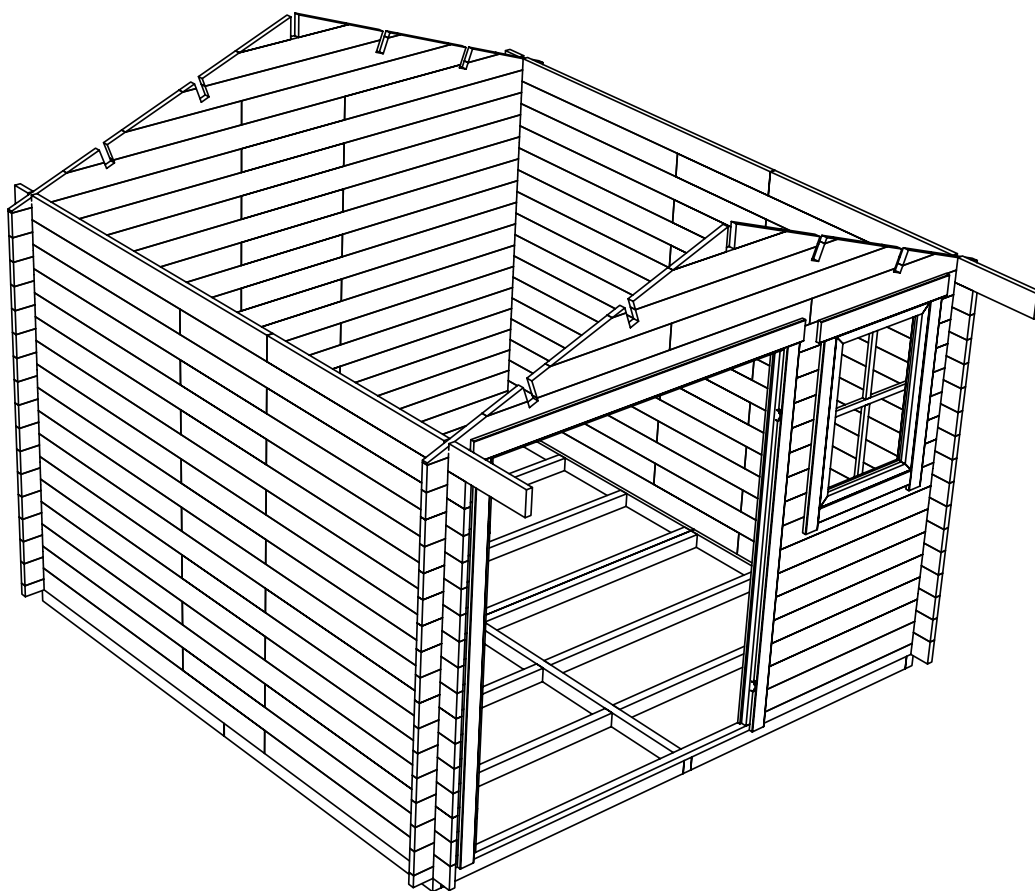


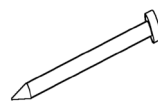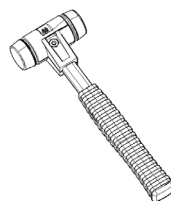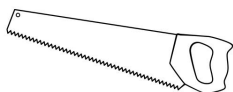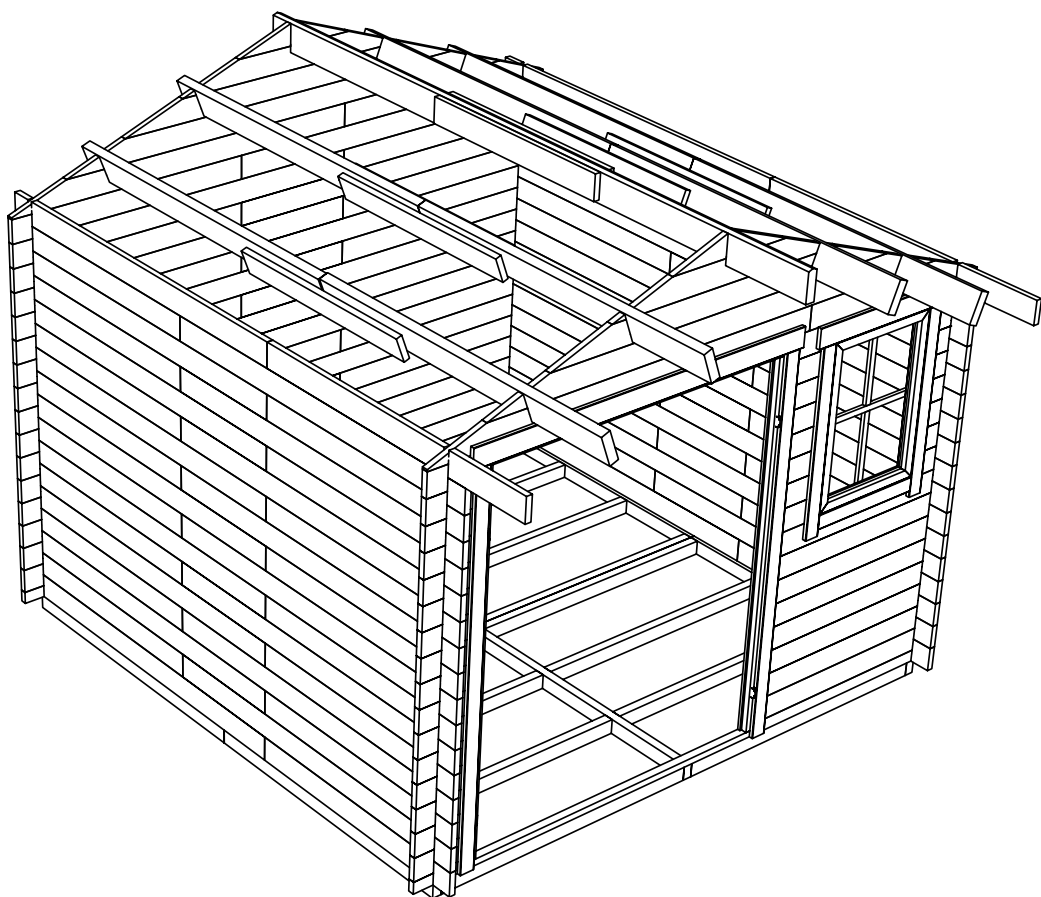





N1,8x40




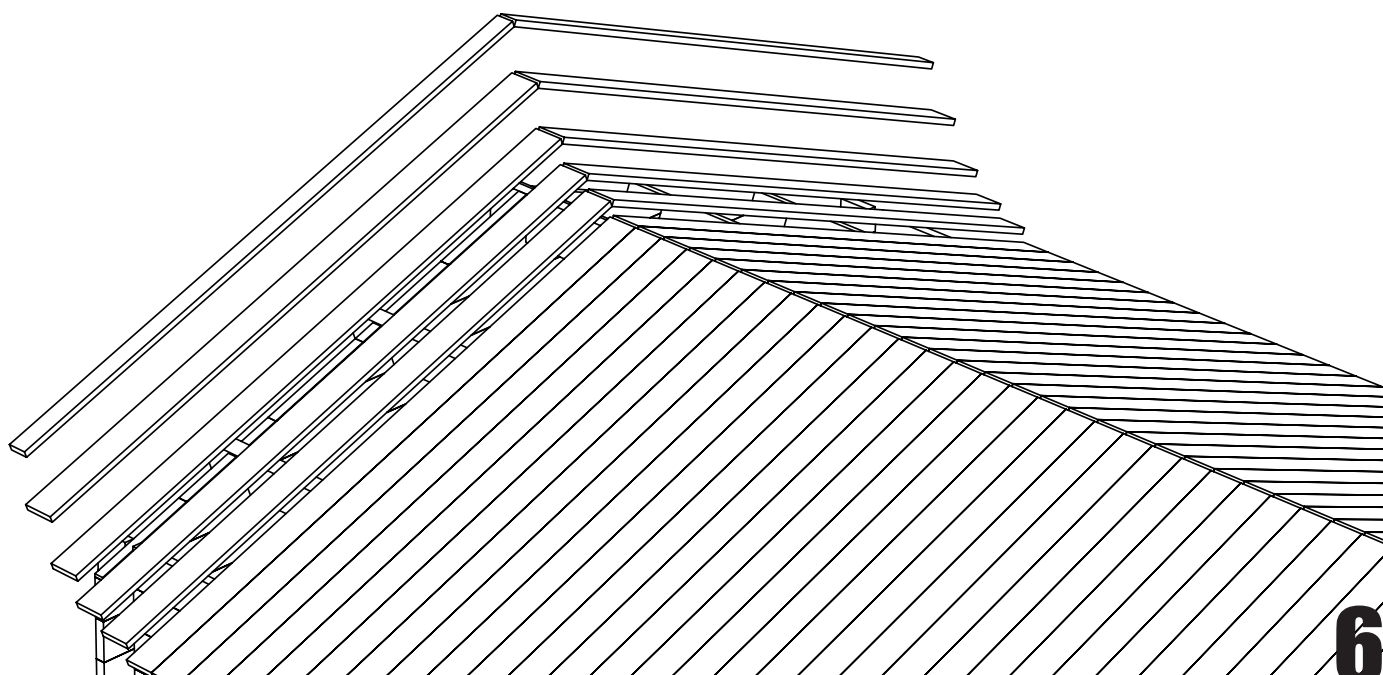


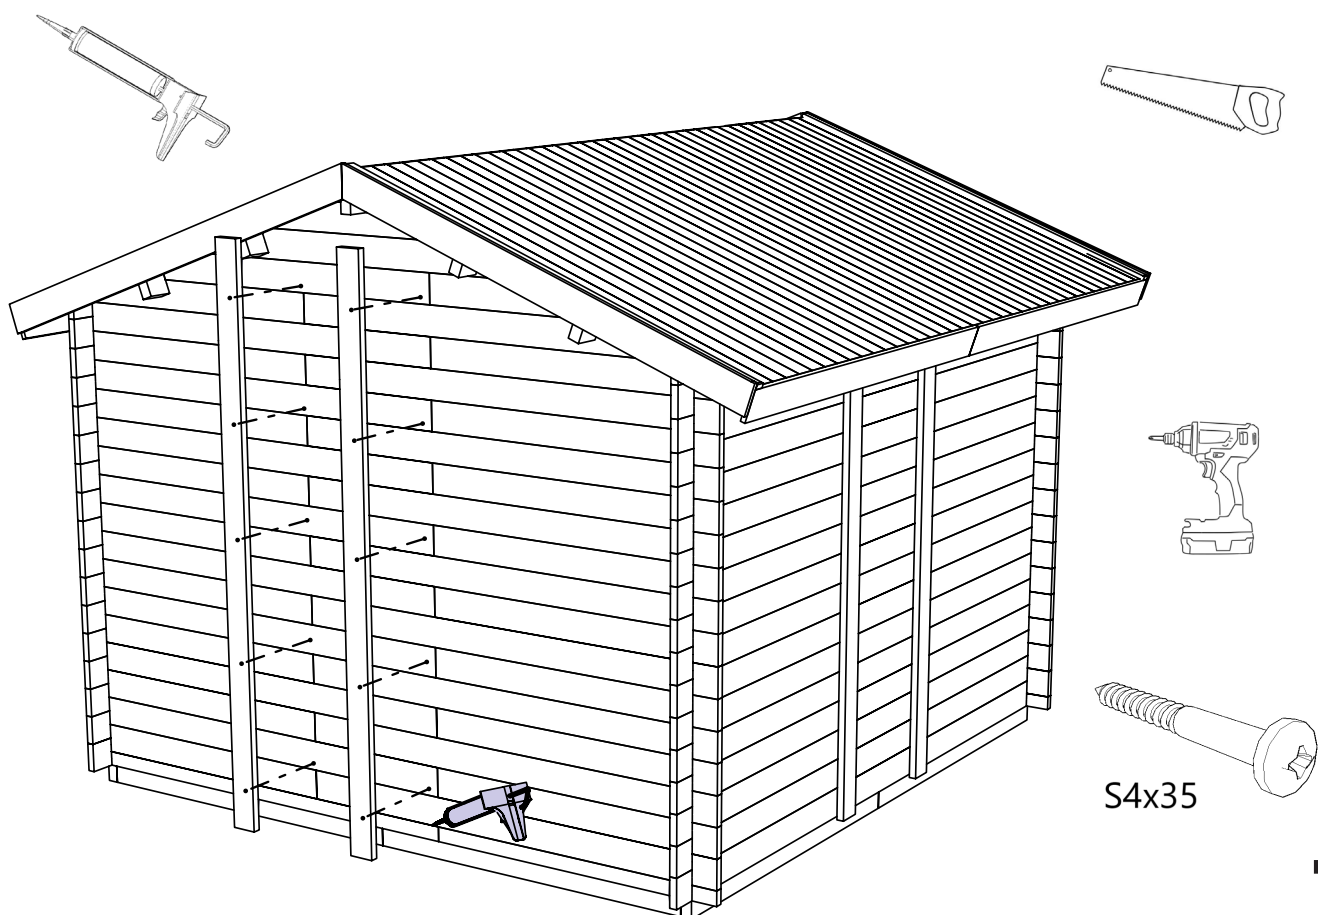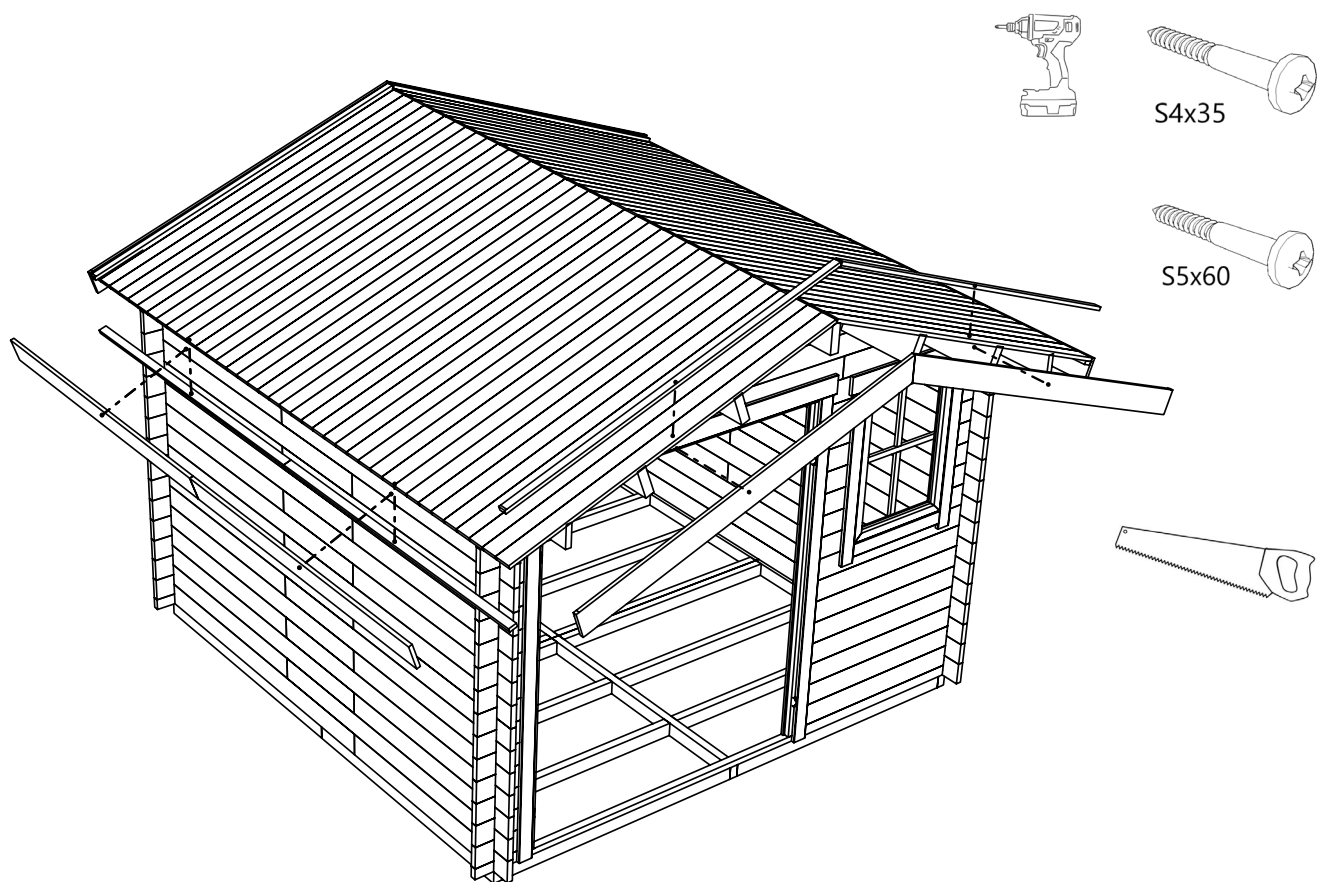

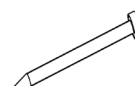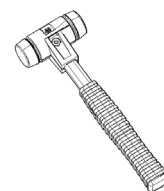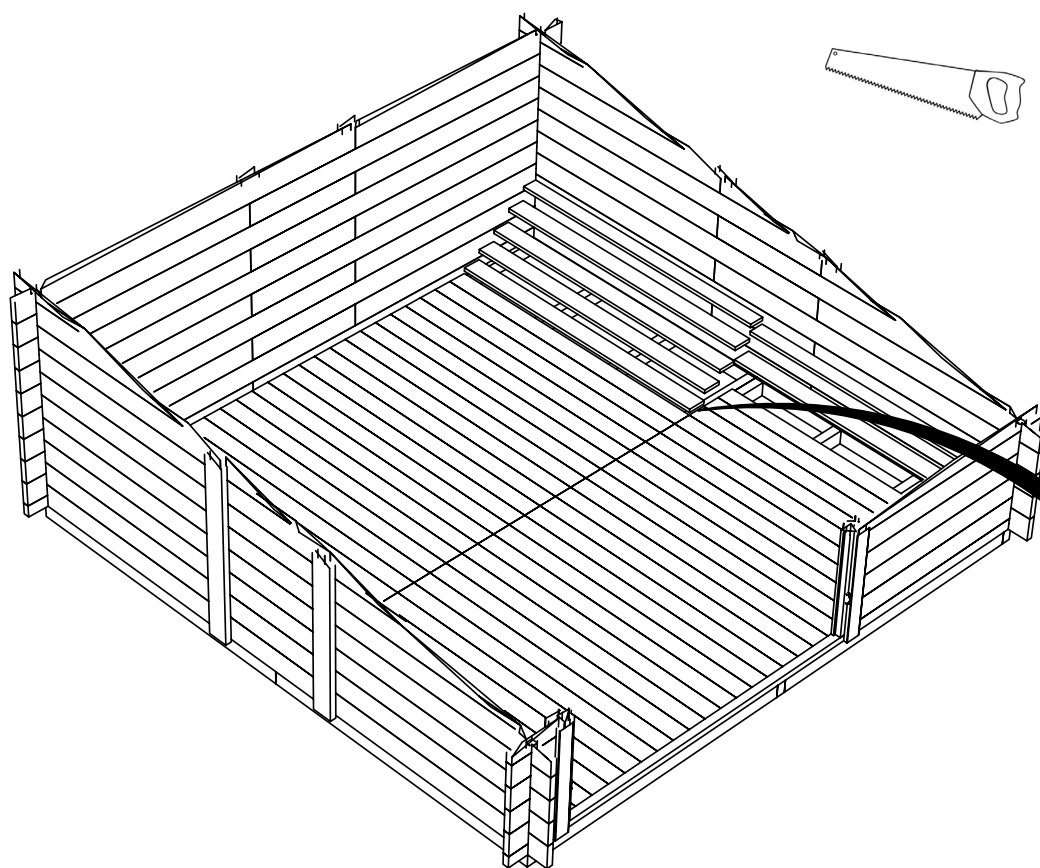



N1,8x40

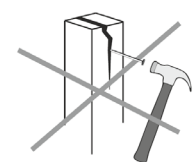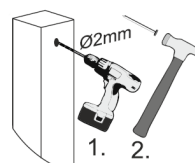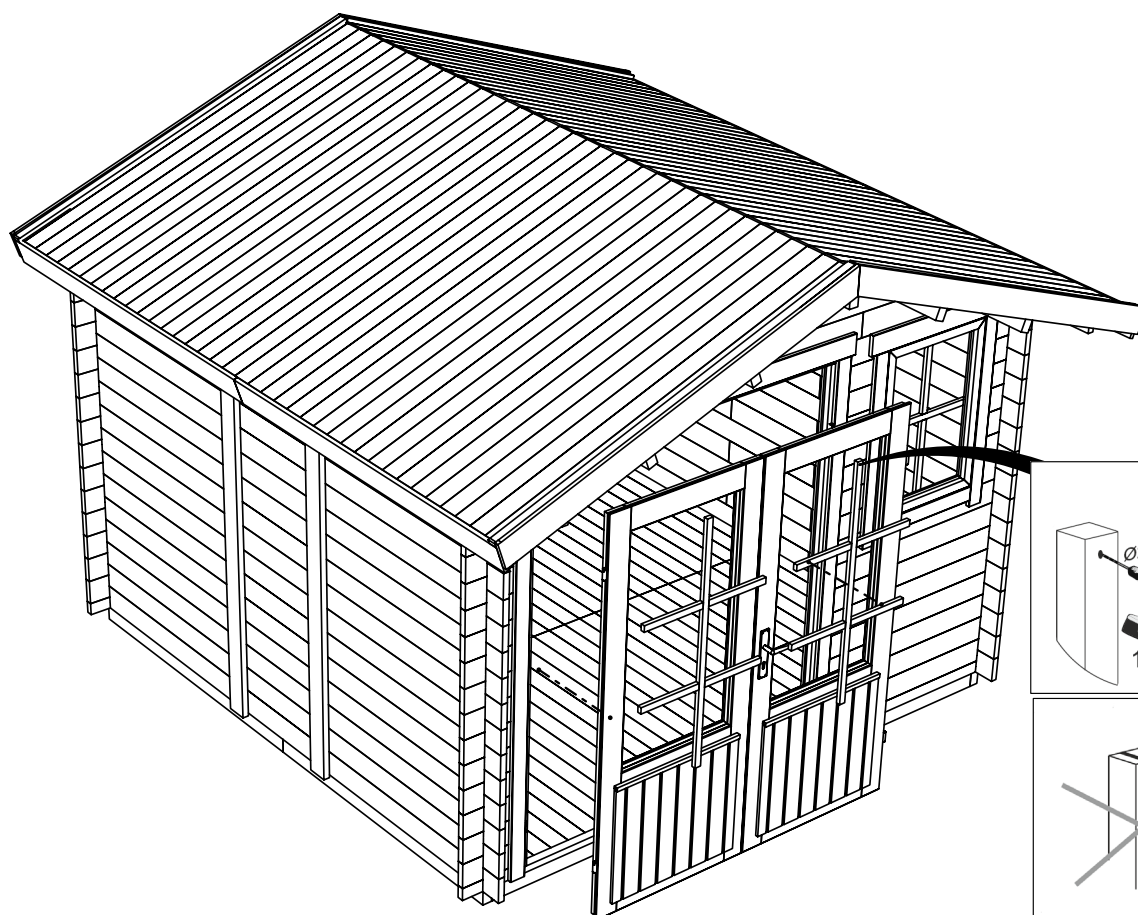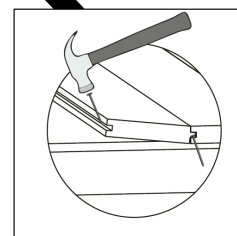

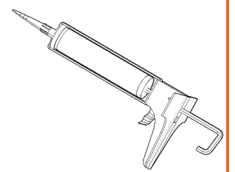
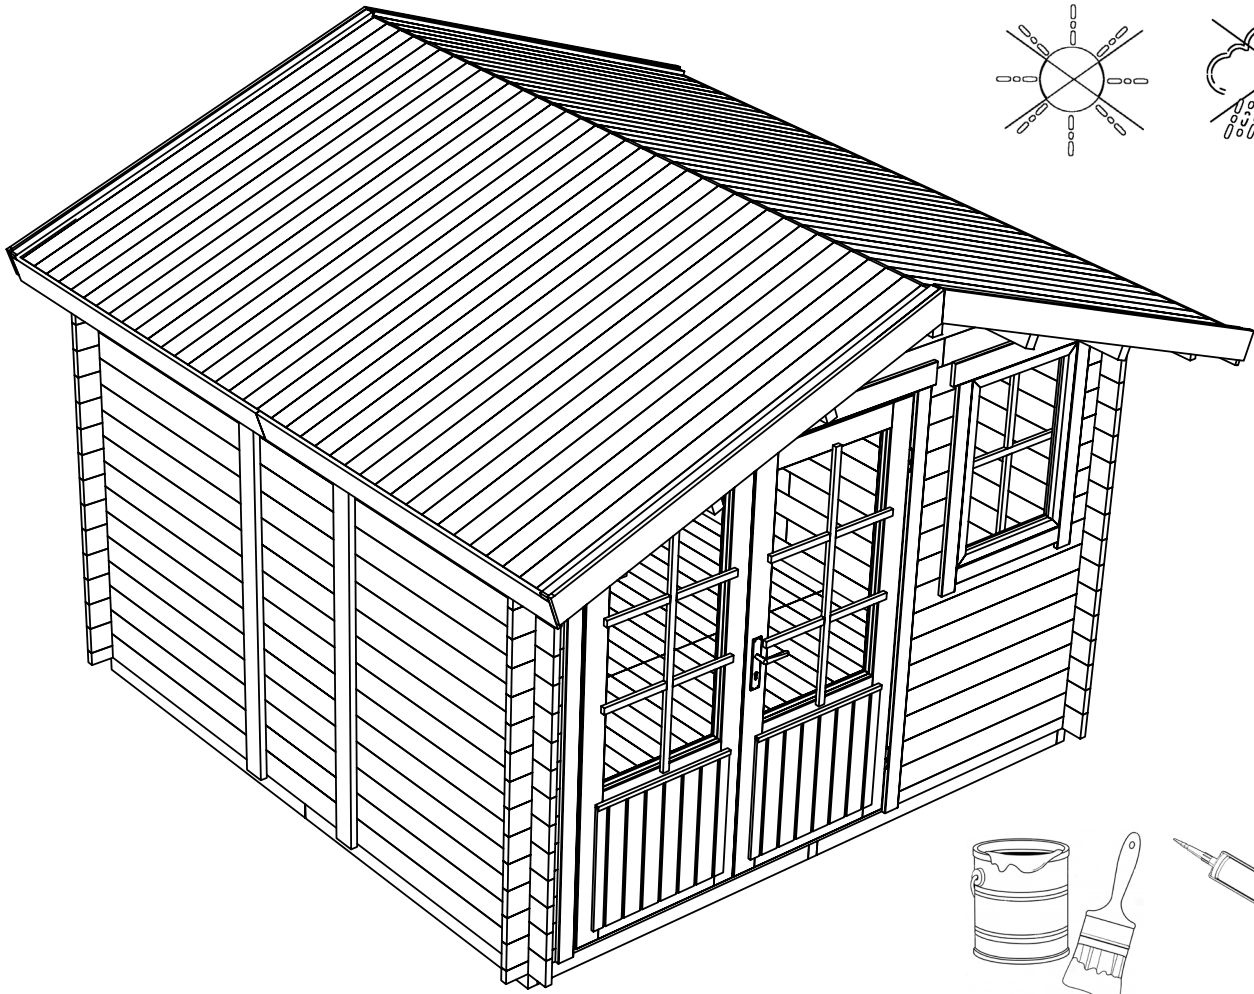
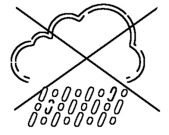
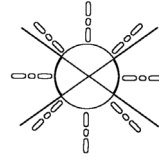



Öffnung/Opening



















A







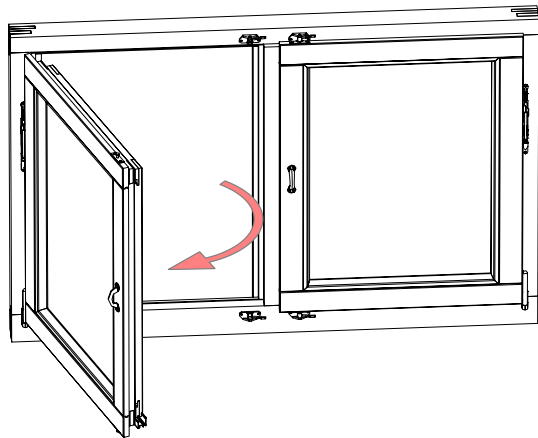
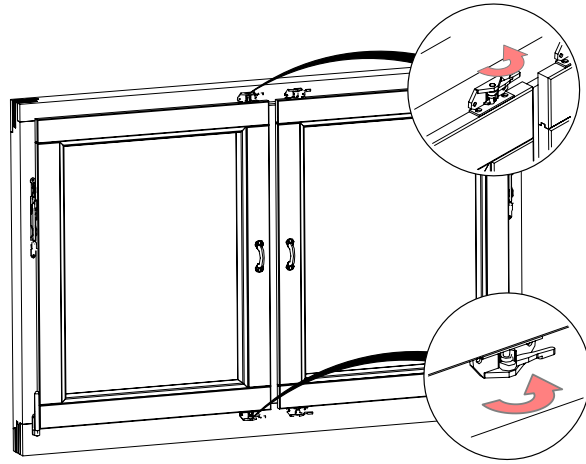


B

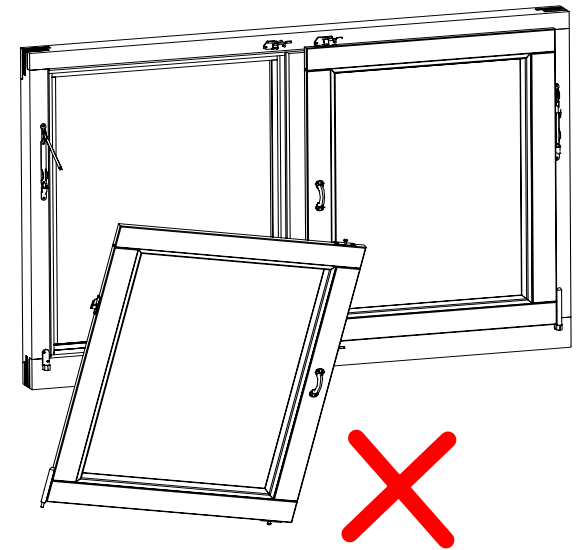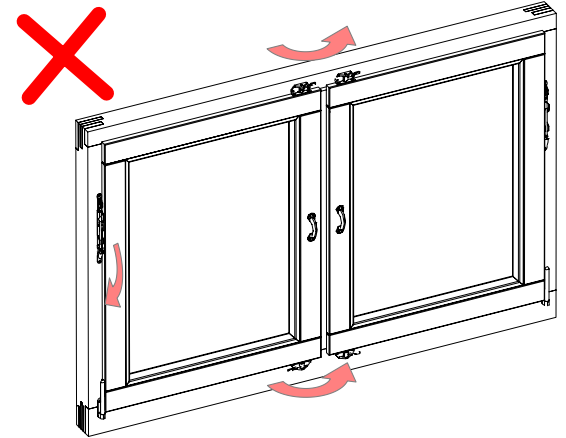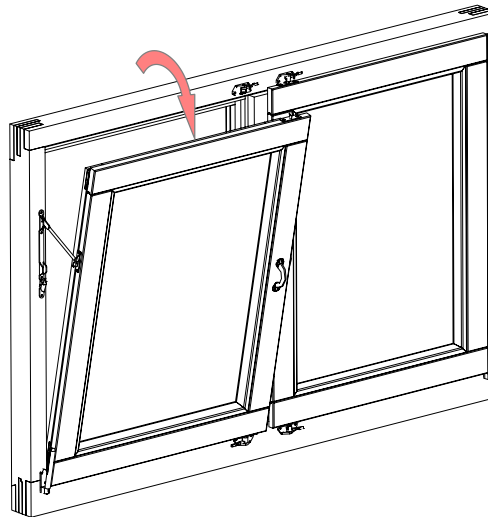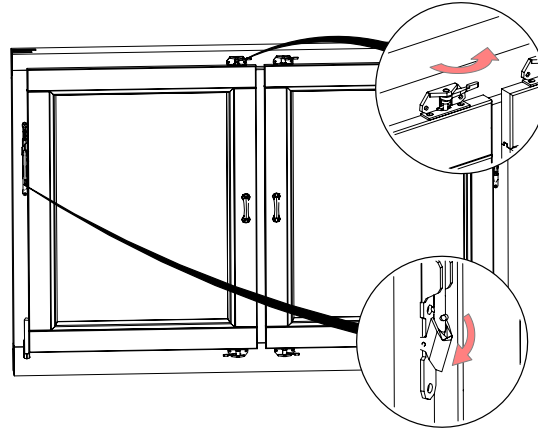


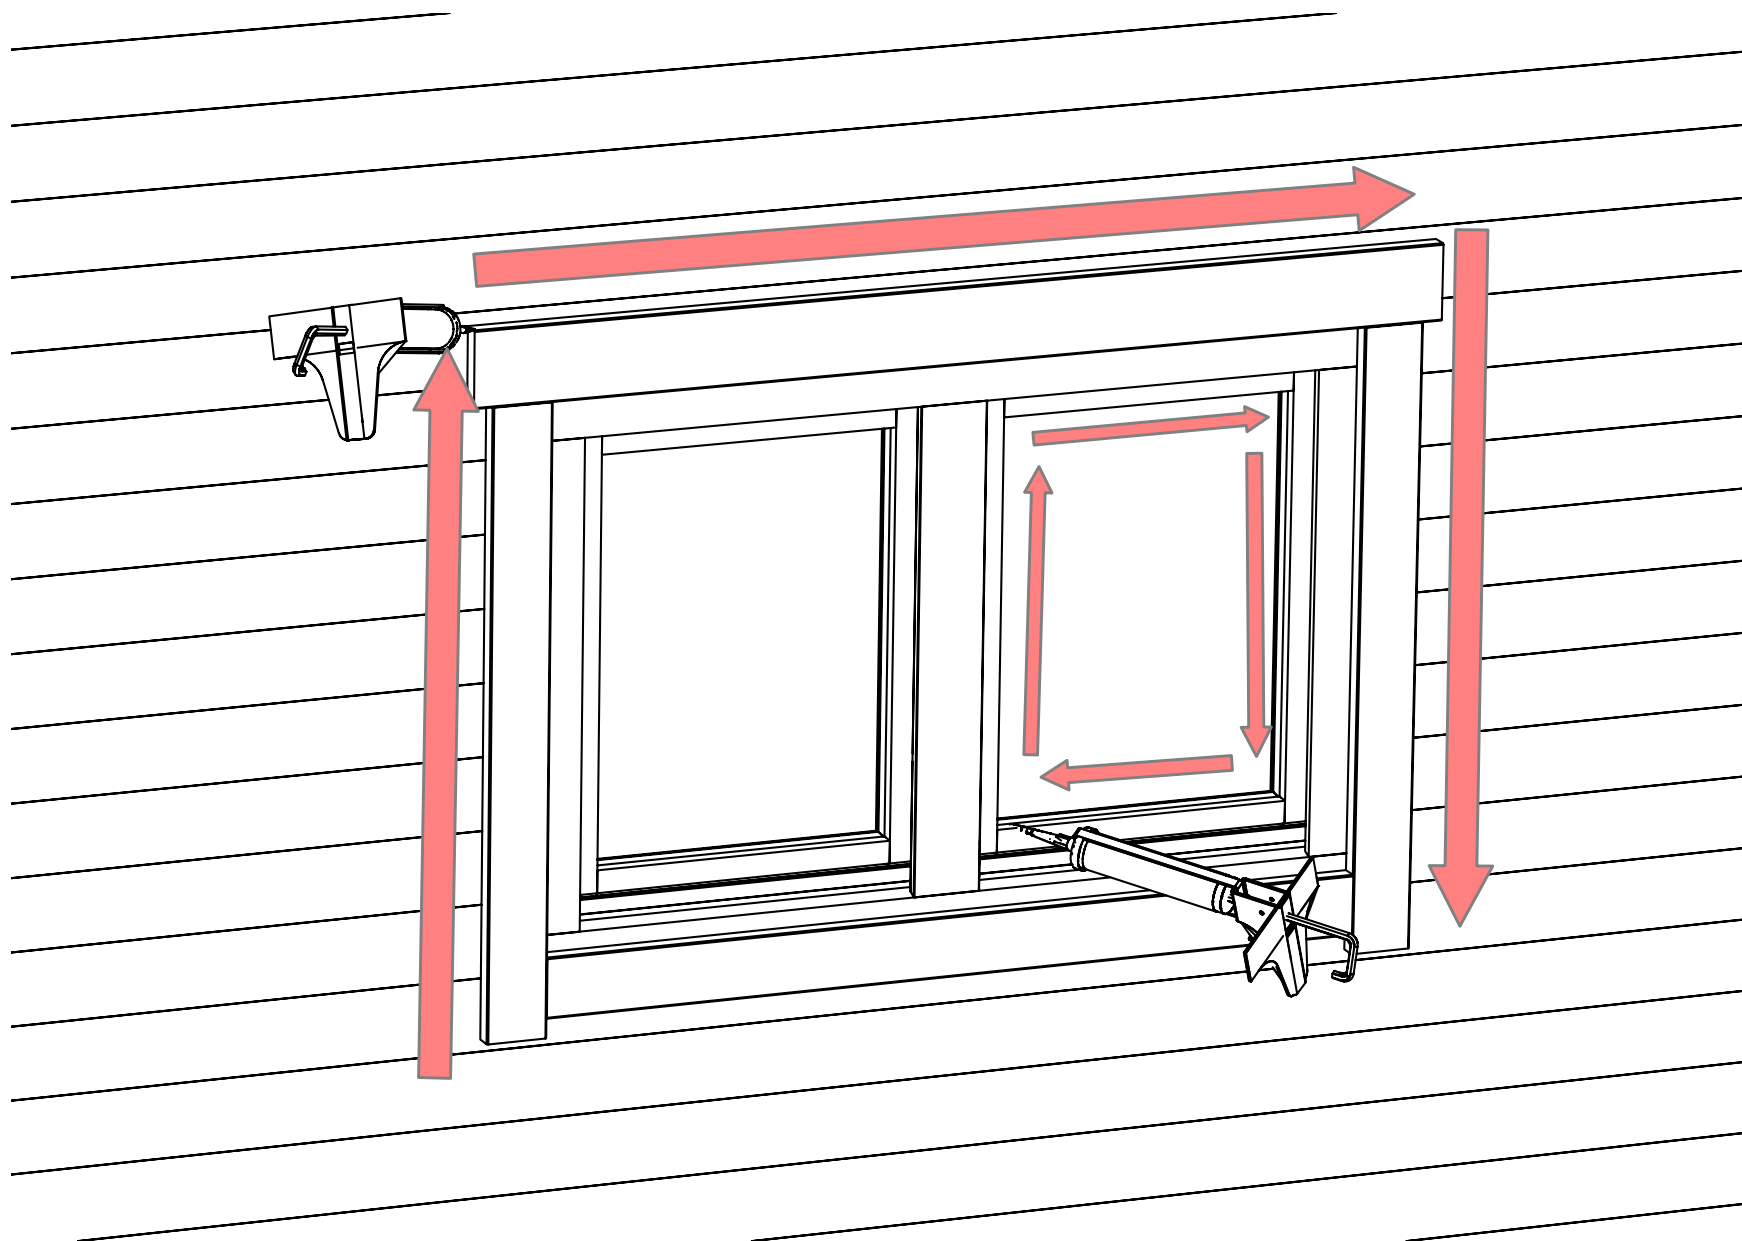


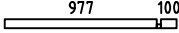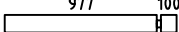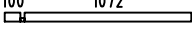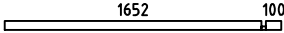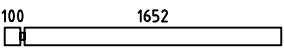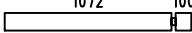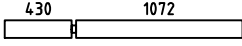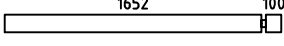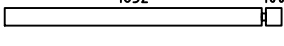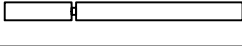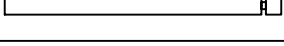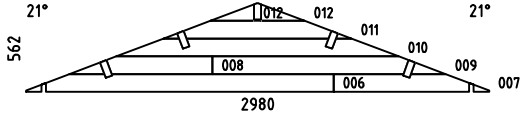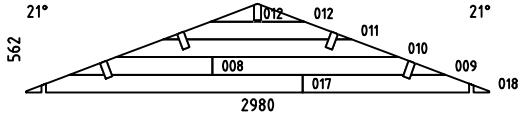    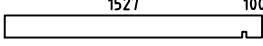Pos	Specification-Spezifikation-Specificatie-Nomenclature-Elementi-Especificacion Palermo 28	Qty	Profile (mm)	Lenght (mm)
001		1	28x57	265
002		1	28x57	1105
003		24	28x114	265
004		8	28x114	1105
005		8	28x114	200
013		1	28x57	1200
014		1	28x57	1780
015		48	28x114	1780
016		48	28x114	1200
019		1	28x114	1530
020		1	28x114	1780
EXTRA		1	28x114	1780
022		1	28x114	1530
023		1	28x114	1780
W1-1		1		
W2-1		1		
F1	FOUNDATION-FUNDAMENT-FONDATION-FONDAZIONE-VIGAS DE CIMENTACIÓN 	6	44x70	1385
F2	FOUNDATION-FUNDAMENT-FONDATION-FONDAZIONE-VIGAS DE CIMENTACIÓN 	16	44x70	1319
S1	SUPPORT-STÜTZEN-STEUN-SUPPORT-SUPPORTO-SOPORTE 	10	28x120	1000
S2	SUPPORT-STÜTZEN-STEUN-SUPPORT-SUPPORTO-SOPORTE 	6	28x95	2200
PL2	PURLIN-DAKBALK-DACHPFETTE-PANNE-ARCARECCIO-CORREA 	4	44x144	1655
Model Palermo 28		Material		Page 1/3

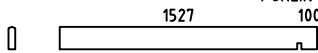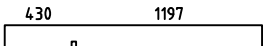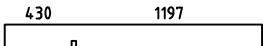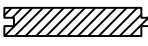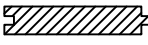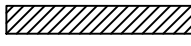
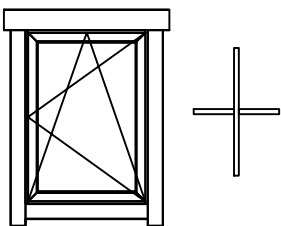
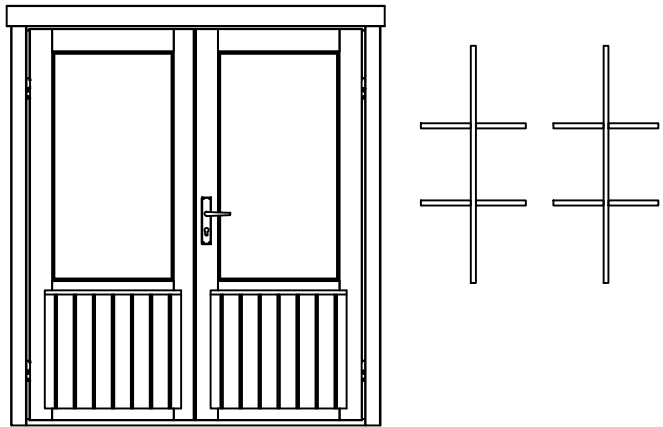
Pos	Specification-Spezifikation-Specificatie-Nomenclature-Elementi-Especificacion Palermo 28	Qty	Profile (mm)	Lenght (mm)
PL4	 PURLIN-DAKBALK-DACHPFETTE-PANNE-ARCARECCIO-CORREA	1	44x144	1655
PL1	 PURLIN-DAKBALK-DACHPFETTE-PANNE-ARCARECCIO-CORREA	4	44x144	1655
PL3	 PURLIN-DAKBALK-DACHPFETTE-PANNE-ARCARECCIO-CORREA	1	44x144	1655
F-1	Floor board-Fussbodenbrett-Vloerplank-Lame de plancher-Tavola pavimento-Tabla de suelo 	62	88x18	1357
		48	114x18	
R-1	Roof board-Dachbrett-Dakplank-Volige-Tavola tetto-Tabla de tejado 	76+1	88x18	1775
		60+1	114x18	
GB-1	Gable board 120-Giebelblende-Gevelplank-Planche de rive-Tavola di bordo-Tabla de borde 	8	18x120	1800
RL-1	Roofing lath 2000-Giebelleiste-Gevellijst-Latte de rive-Listello di bordo-Listones de borde 	8	18x40	18 rmt
	Double door kit ISO-Doppeltür satz-Dubbele deur set-Kit double porte-Kit porta-Kit para puerta 	1		
	Nail 1.8x40-Nagel-Spijker-Clou-Chiodo-Clavo 	820	1.8x40	
S4x35	Screw 4x35-Schraube-Schroef-Vis-Vite-Tornillo 	70	4x35	
S5x60	Screw 5x60-Schraube-Schroef-Vis-Vite-Tornillo 	150	5x60	
S5x80	Screw 5x80-Schraube-Schroef-Vis-Vite-Tornillo 	60	5x80	
	Window handle set-Fenstergriff-Raamgreep-Ferrure de fenêtre-Ferramenta finestra-Manilla ventana 	1		
	WINDOW 630x865 W0-4DK 630x865-28 R 	1		
	DOOR 1600x1850 DD06-6 F 1600x1850-28 	1		
Model Palermo 28		Material		Page 2/3

[illegible]



H = 1.600 m
TOTAL: 7.42 m²

 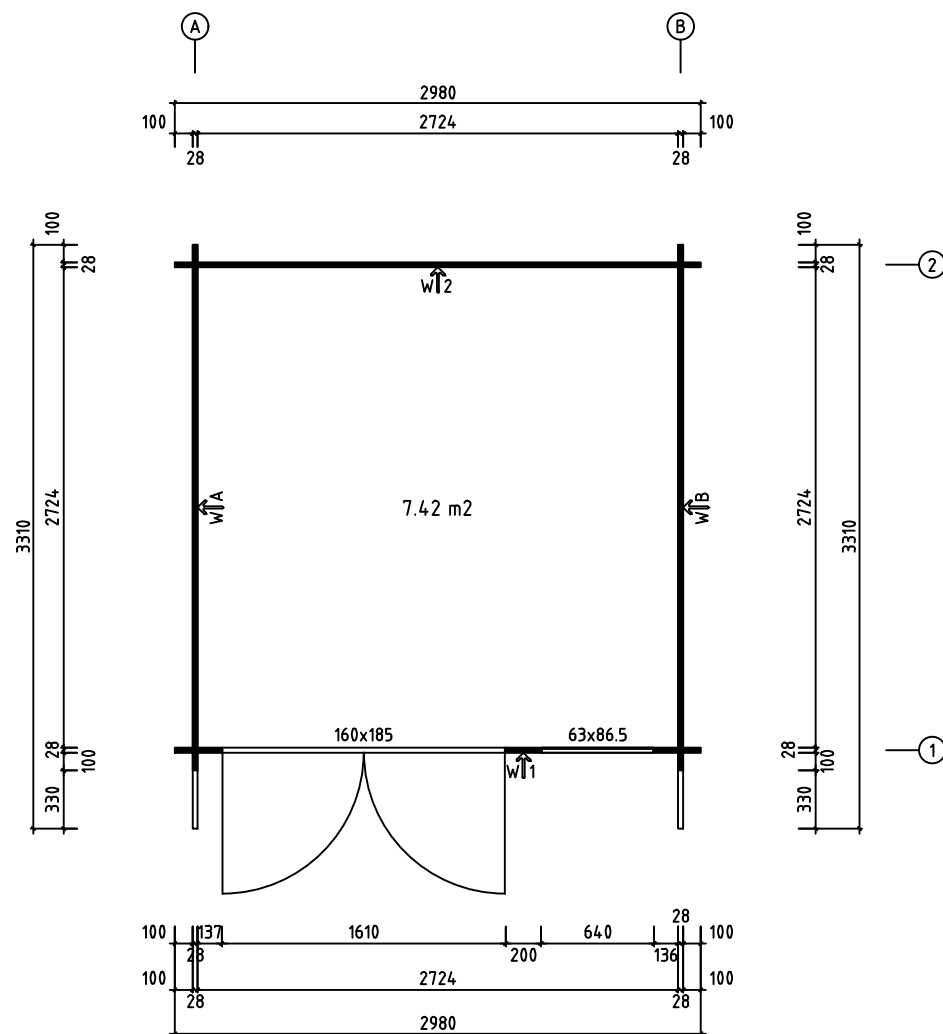



Model	Palermo 28	Page	
Drawing	PLAN	Scale	1:30
Material		Date	27.03.2024
File	Palermo.dwg	Drawn by	T.T

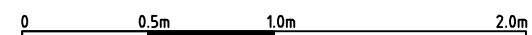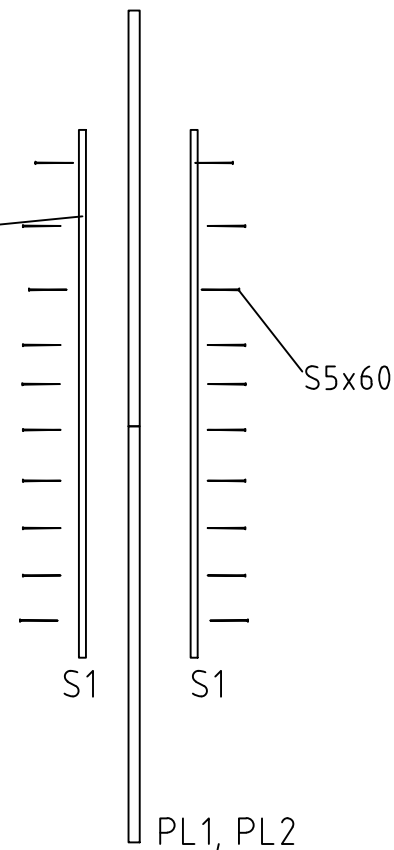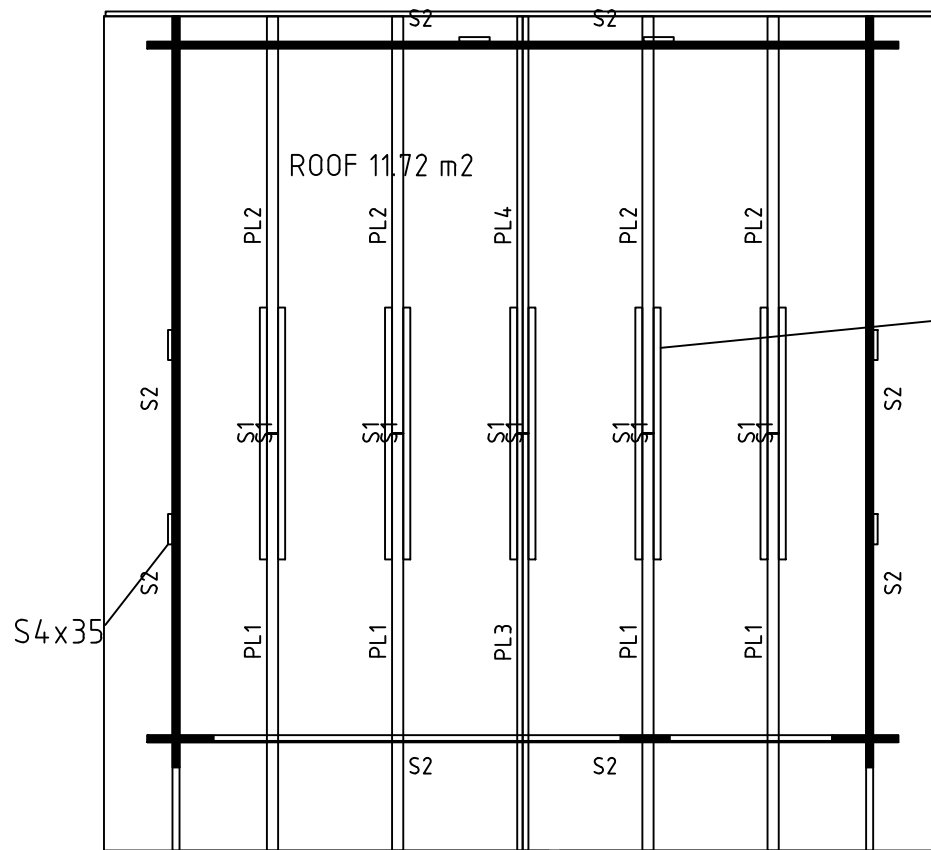



Model	Palermo 28	Page	
Drawing		Scale	1:30
Material		Date	27.03.2024
File	Palermo.dwg	Drawn by	T.T

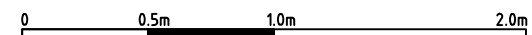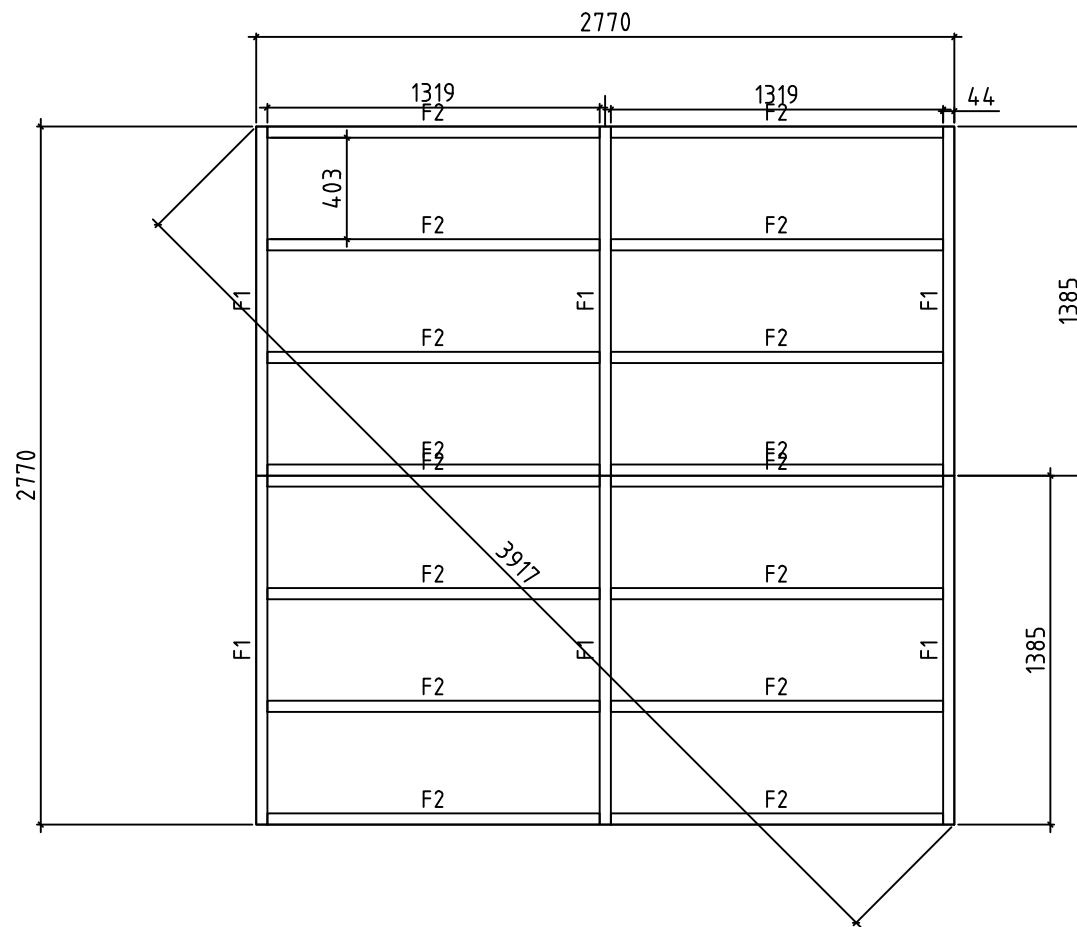

Model	Palermo 28	Page
Drawing		Scale 1:30
Material		Date 27.03.2024
File	Palermo.dwg	Drawn by T.T

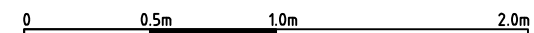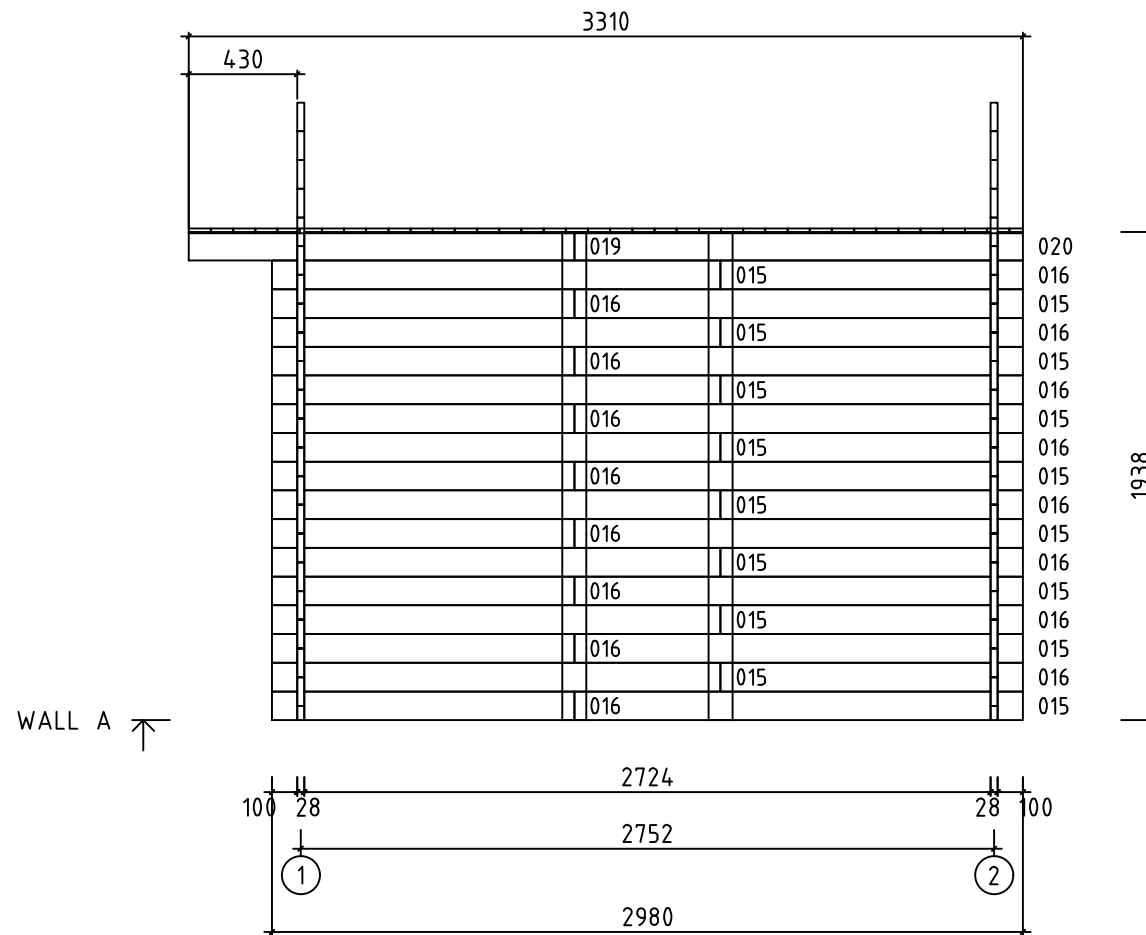

Model	Palermo 28	Page	
Drawing	WALL A	Scale	1:30
Material	2.8x11.4	Date	27.03.2024
File	Palermo.dwg	Drawn by	T.T

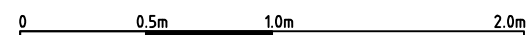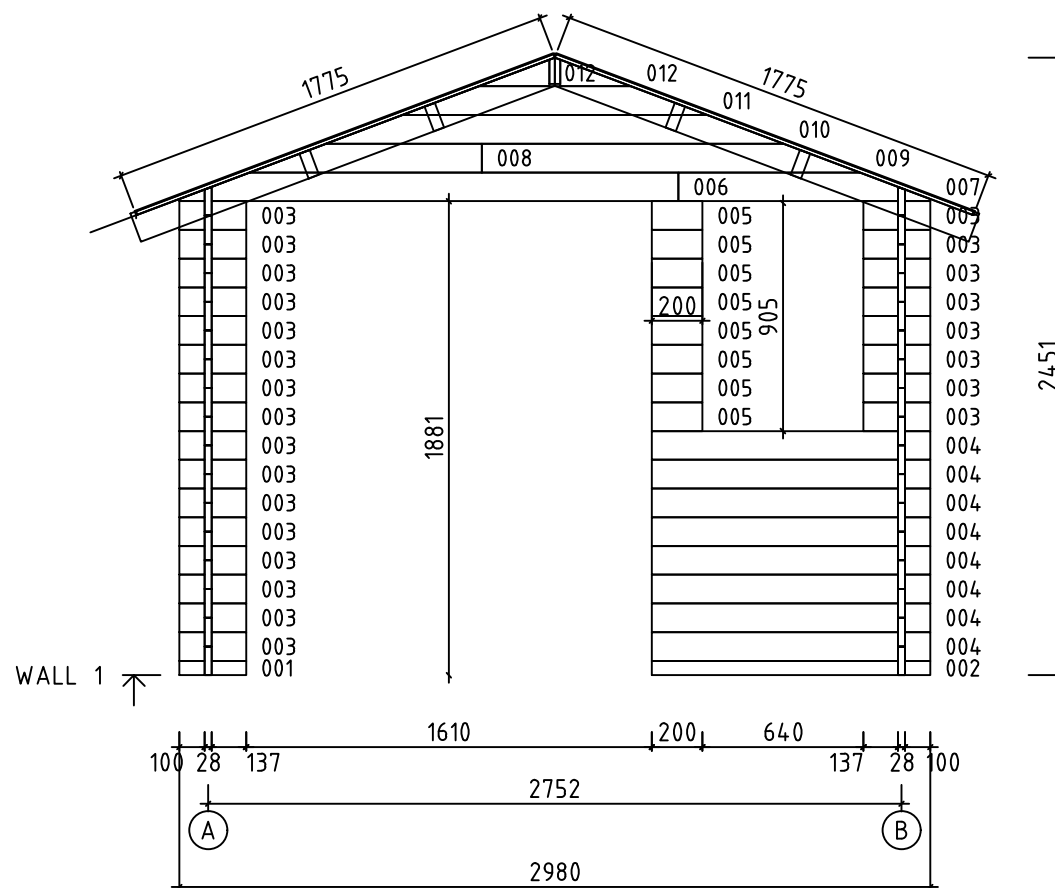

Model	Palermo 28	Page	T.T
Drawing	WALL 1	Scale	1:30
Material	2.8x11.4	Date	
File	Palermo.dwg	Drawn by	T.T

