
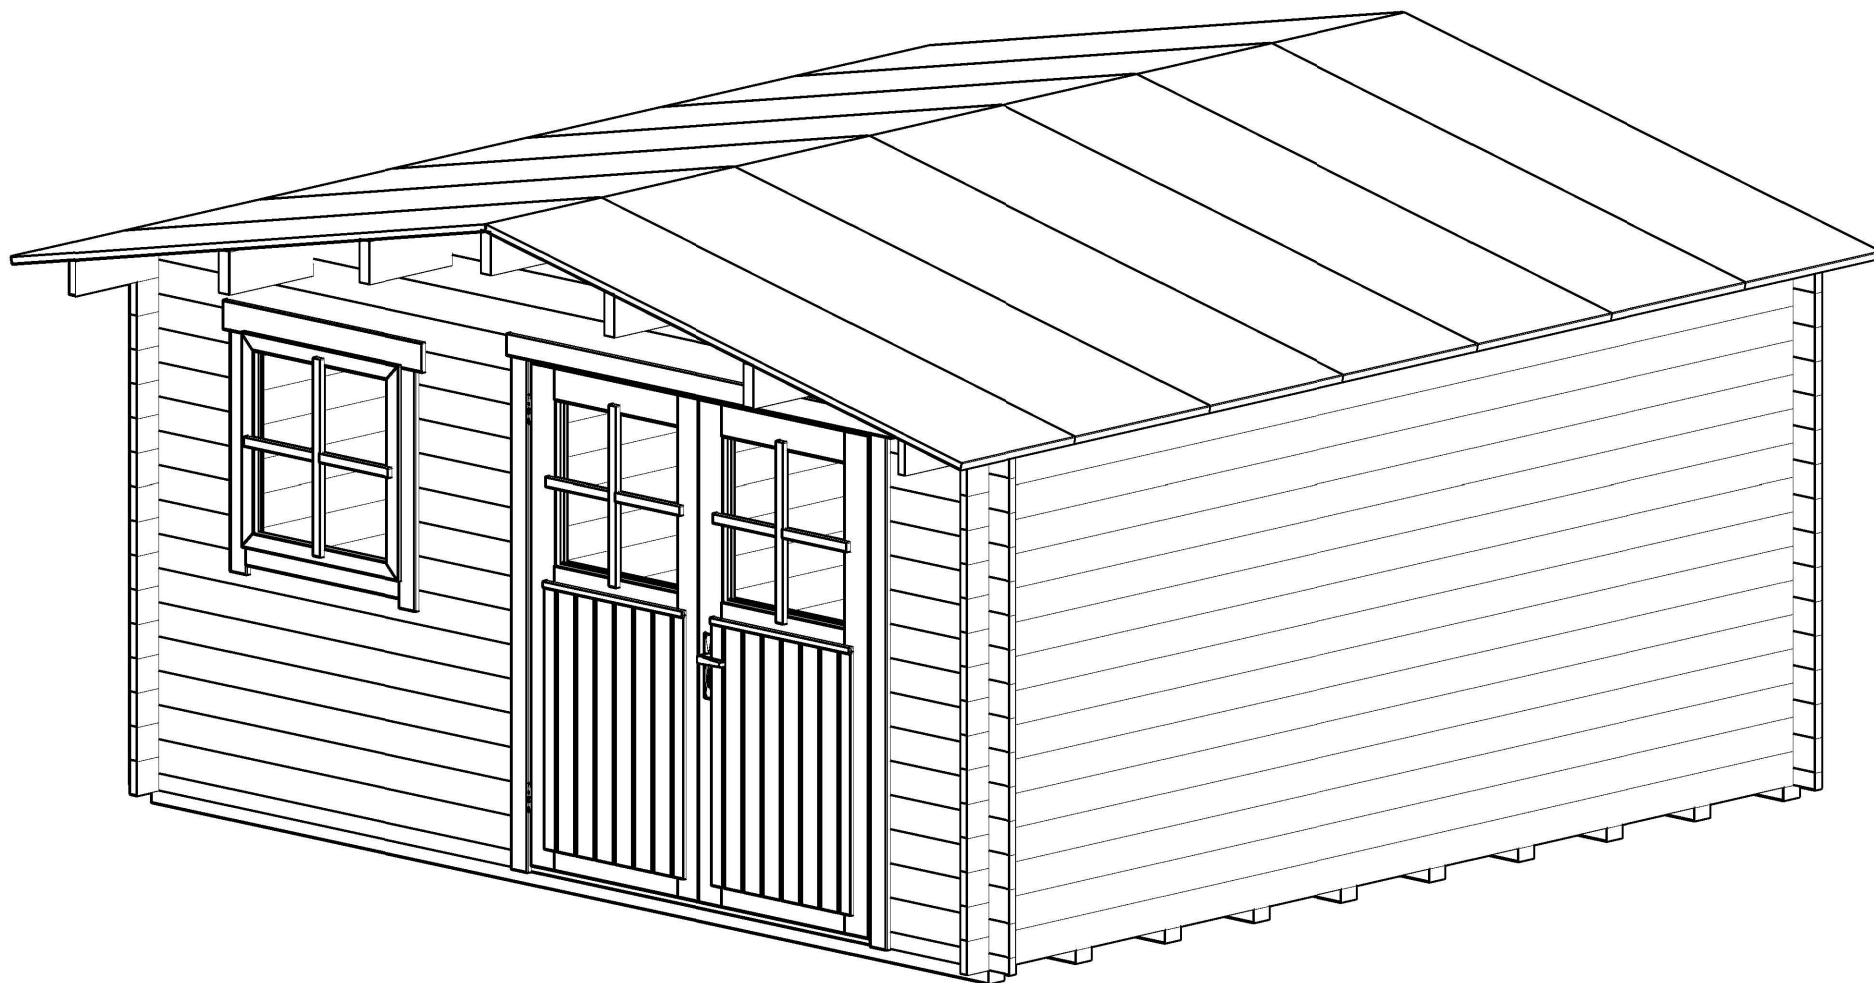
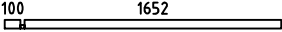
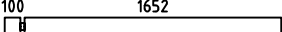
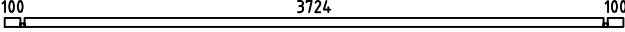
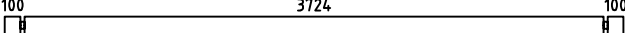
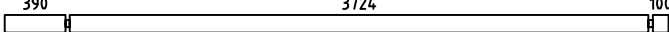
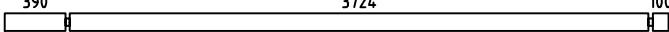
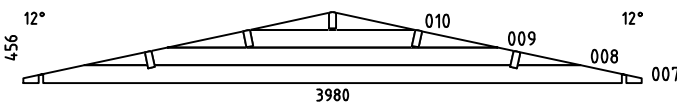
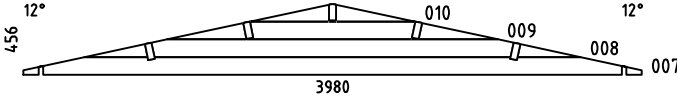
 
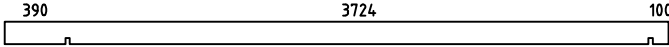
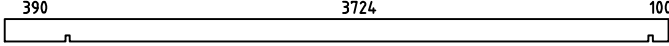


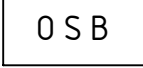


Valeria28


Pos	Specification-Spezifikation-Specificatie-Nomenclature-Elementi-Especificacion Valeria28	Qty	Profile (mm)	Lenght (mm)
001		1	28x57	1780
002		1	28x57	590
003		8	28x114	1780
004		15	28x114	590
005		7	28x114	500
006		7	28x114	500
011		1	28x57	3980
012		45	28x114	3980
013		1	28x114	4270
014		1	28x114	4270
W1-1		1		
W2-1		1		
F1	FOUNDATION-FUNDAMENT-FONDATION-FONDAZIONE-VIGAS DE CIMENTACIÓN 	10	70x44	3780
PL1	PURLIN-DAKBALK-DACHPFETTE-PANNE-ARCARECCIO-CORREA 	4	44x144	4270
PL2	PURLIN-DAKBALK-DACHPFETTE-PANNE-ARCARECCIO-CORREA 	1	44x144	4270
GB-1	Gable board 95-Giebelblende-Gevelplank-Planche de rive-Tavola di bordo-Tabla de borde 	4	18x95	2250
	OSB 	23	625x2500	12mm
RL-1	Roofing lath 3000-Giebelleiste-Geveellijst-Latte de rive-Listello di bordo-Listones de borde 	7	18x40	21rmt.
Model Valeria28		Material	Page	1/2

[illegible]

H = 1.600 m
TOTAL: 13.87 m2

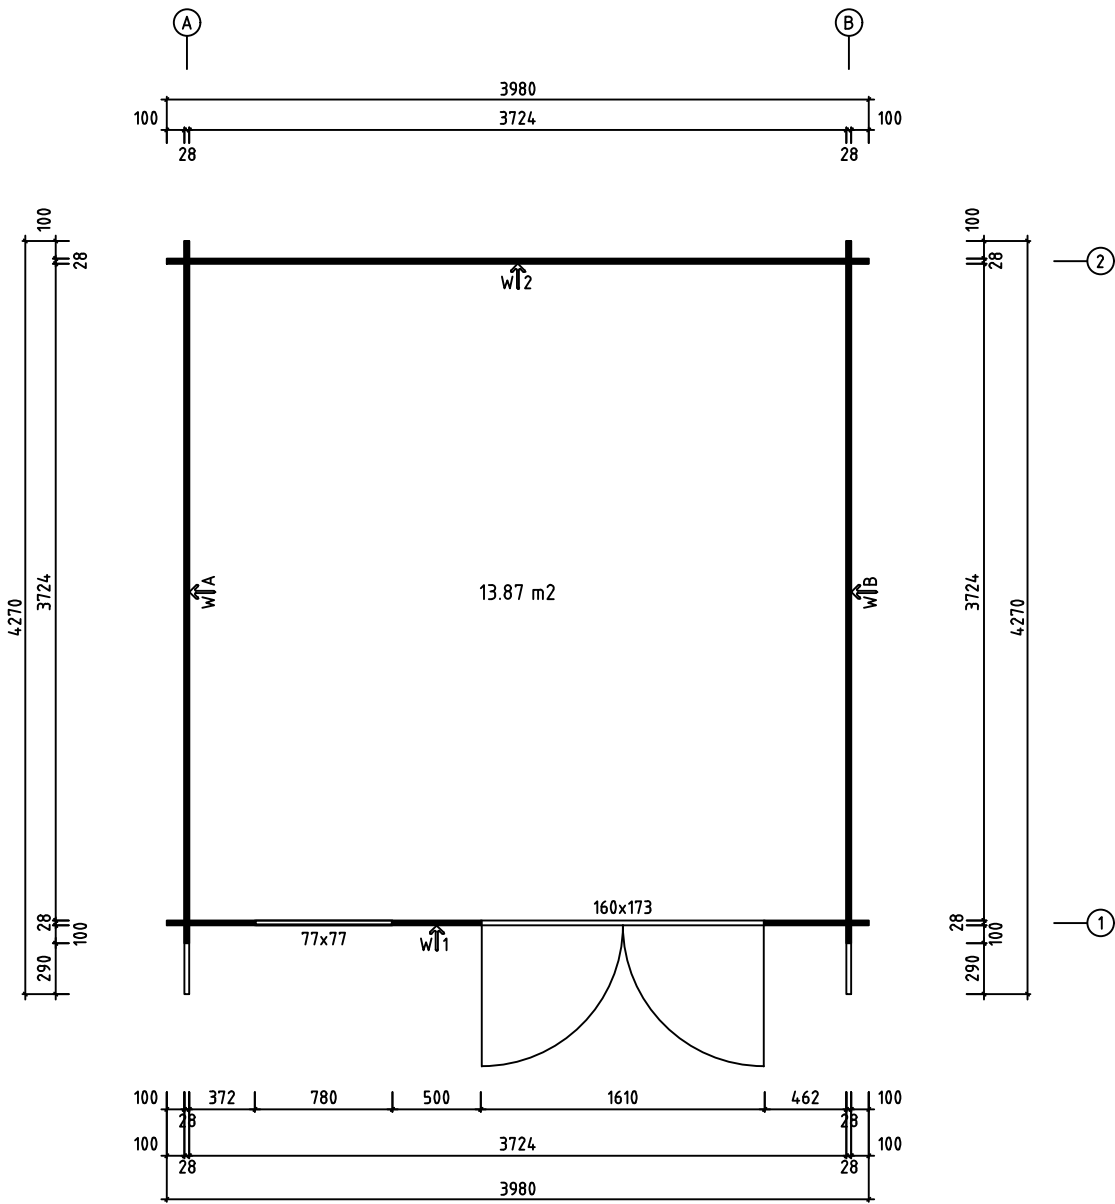


Model	Valeria28	Page	
Drawing	PLAN	Scale	1:30
Material	28x114	Date	14.03.2023
File	Valeria28	Drawn by	

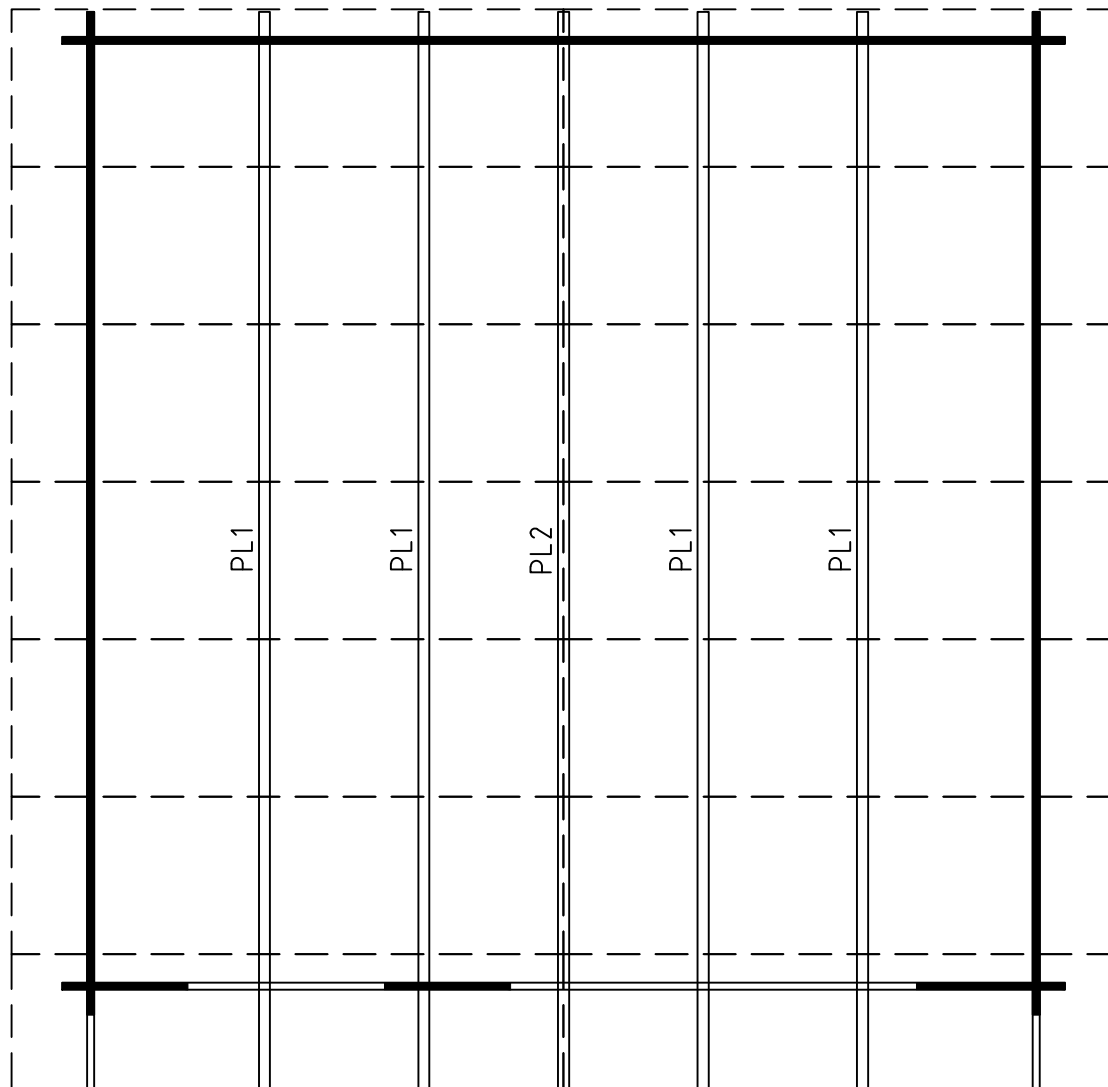

0 0.5m 1.0m 2.0m


Model	Valeria28	Page
Drawing		Scale 1:30
Material	28x114	Date 14.03.2023
File	Valeria28	Drawn by

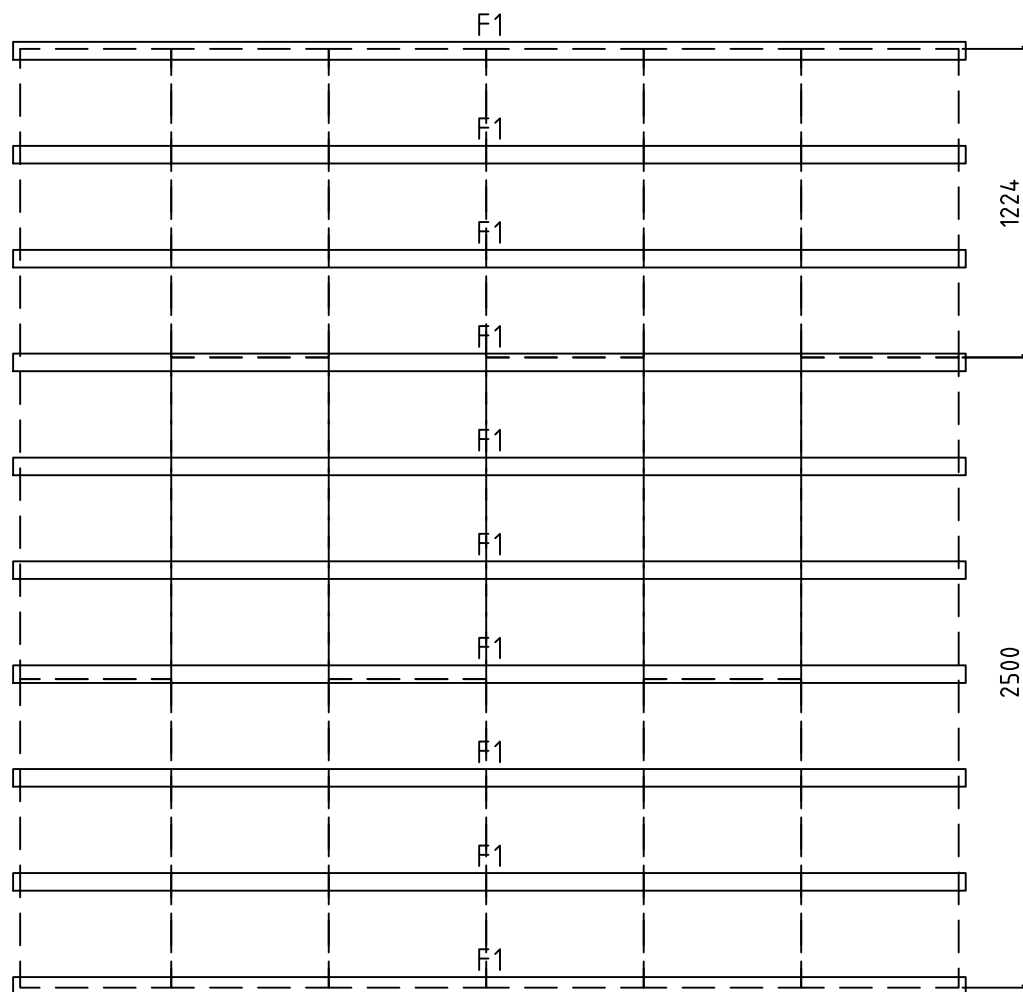


0 0.5m 1.0m 2.0m

Model	Valeria28	Page
Drawing		Scale 1:30
Material	28x114	Date 14.03.2023
File	Valeria28	Drawn by









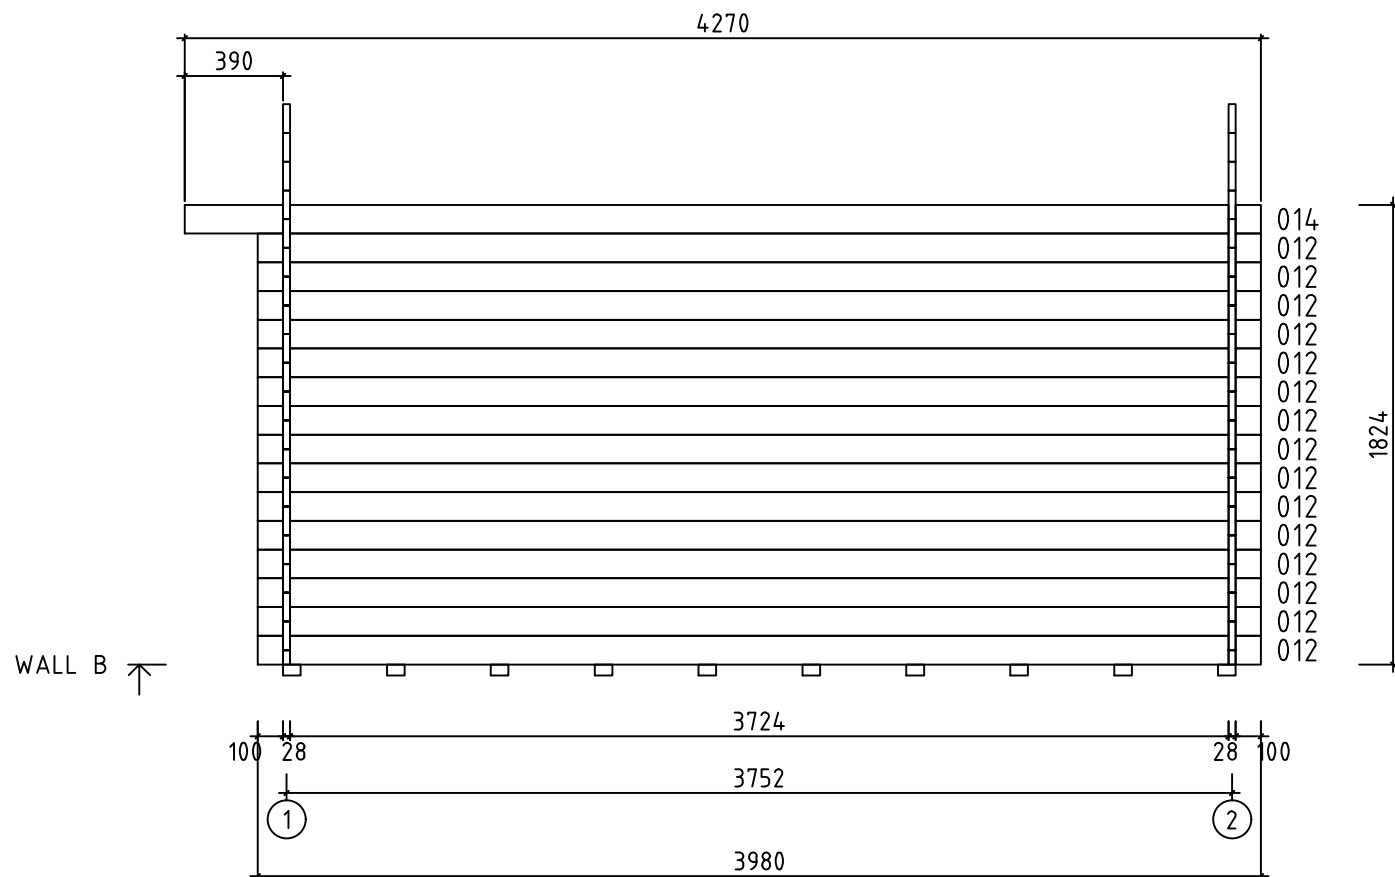

Model	Valeria28	Page	3
Drawing	WALL B	Scale	1:30
Material	2.8x11.4	Date	14.03.2023
File	Valeria28	Drawn by	

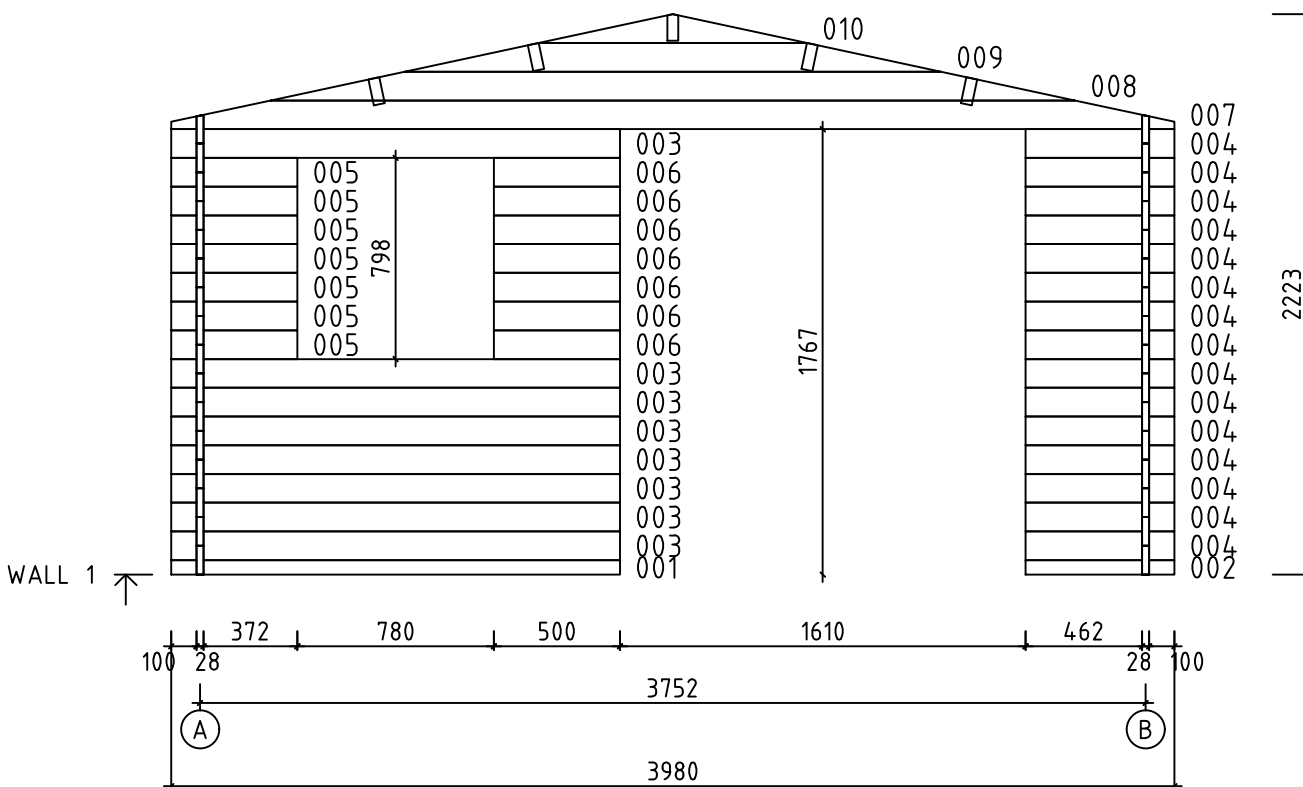

Model	Valeria28	Page	4
Drawing	WALL 1	Scale	1:30
Material	2.8x11.4	Date	14.03.2023
File	Valeria28	Drawn by	

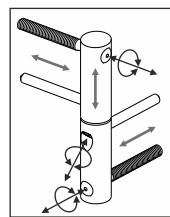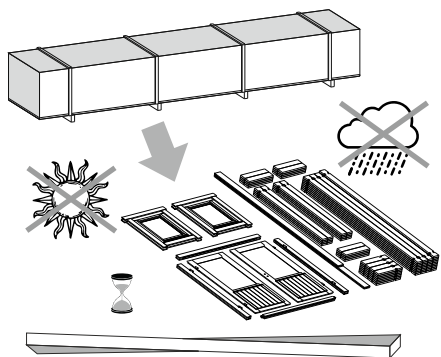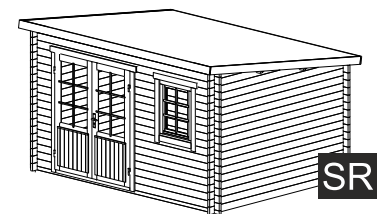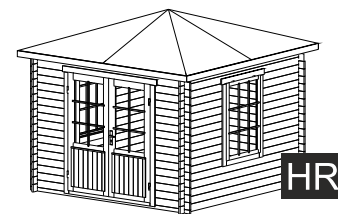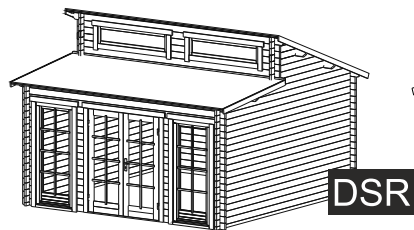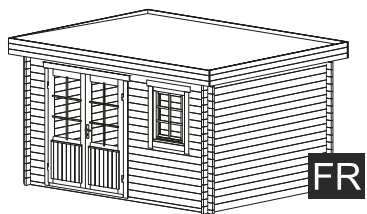


ADJUSTABLE HINGES

3.

TYPE- A
5x90


OPTIONS

4.


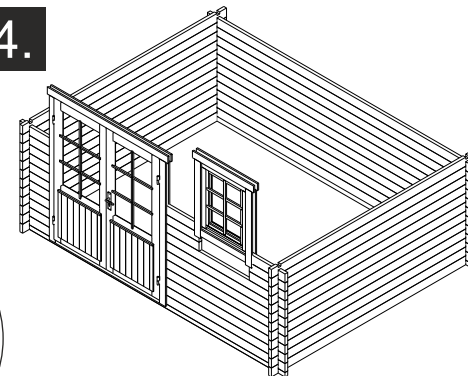


OPTIONS


5.

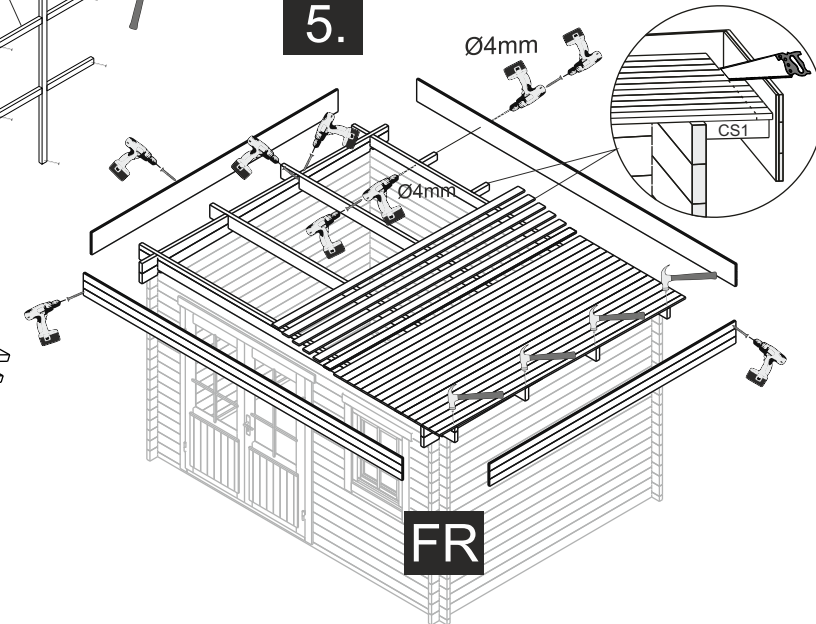

1.

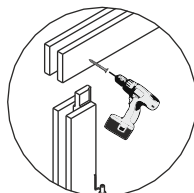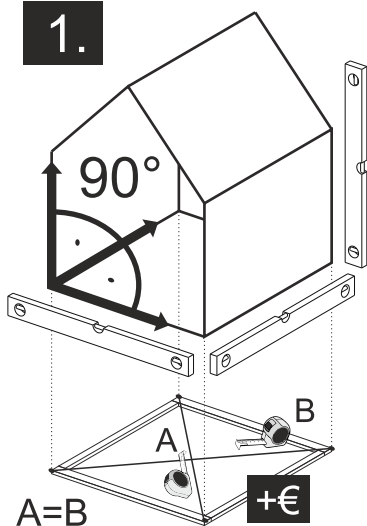

TYPE- B
4x60

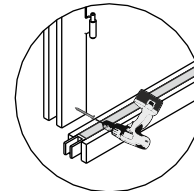


TYPE- A
5x70

NB!


OPTIONS

2.

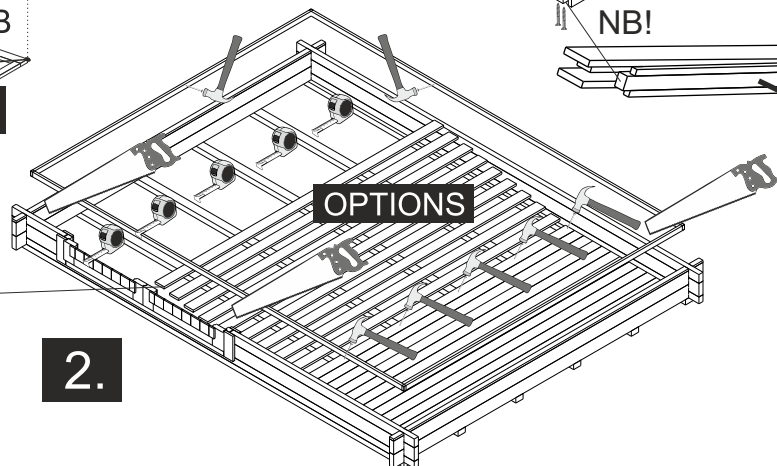


The guide is illustrative. This guide is not project specification.
Der Leitfaden ist illustrativ. Dieser Leitfaden ist keine Projektspezifikation.
De gids is illustratief. Deze gids is geen projectspecificatie.

5.

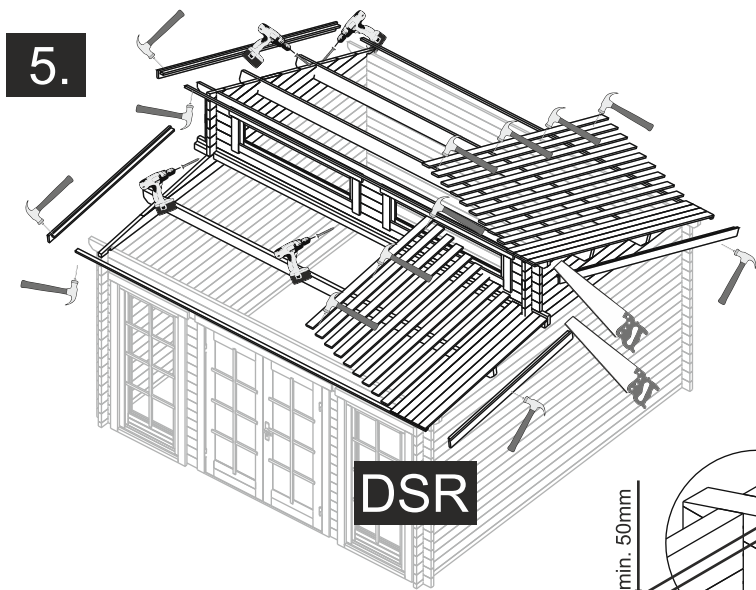


5.

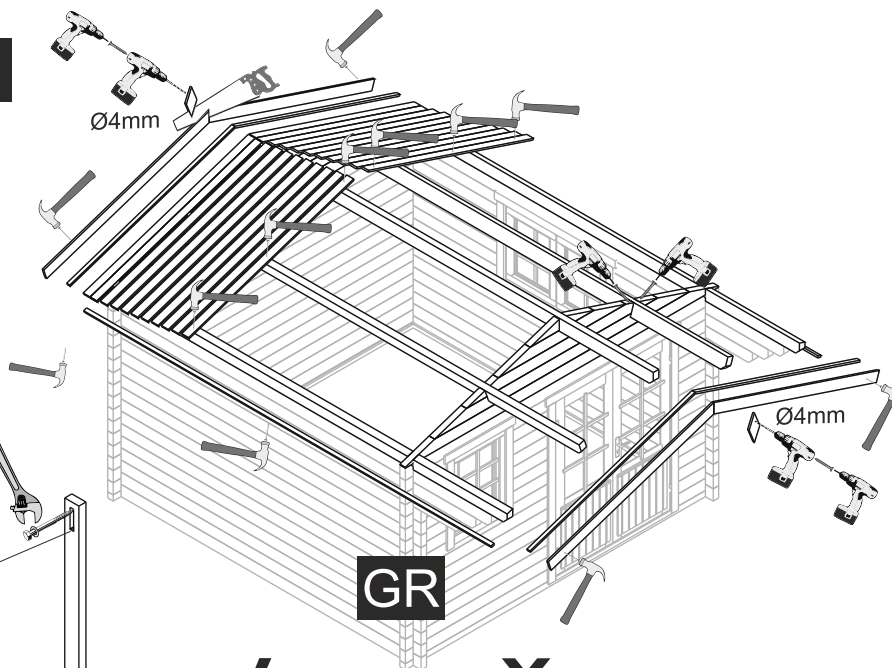


OPTIONS


SB1

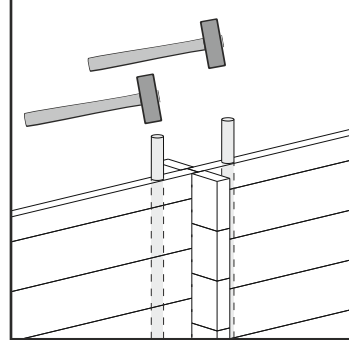


SBT1- TOP

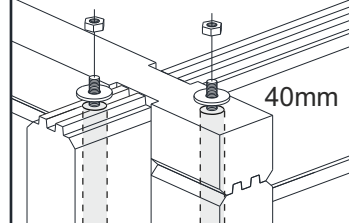


SBT1- BOTTOM

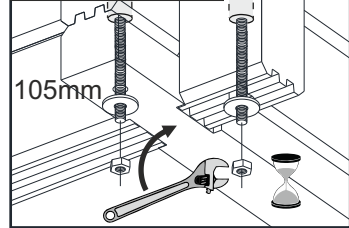


POST

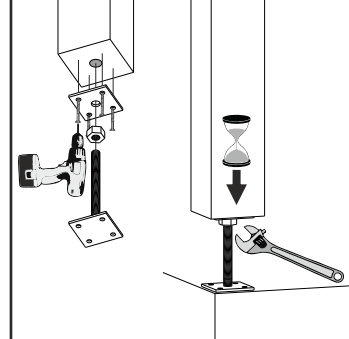

NB!

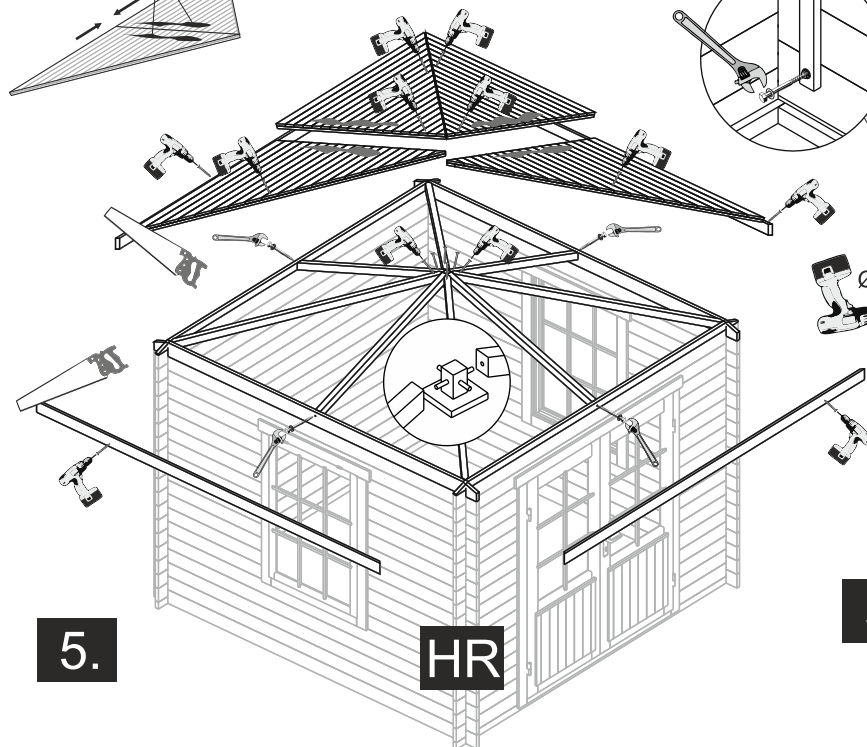

5.

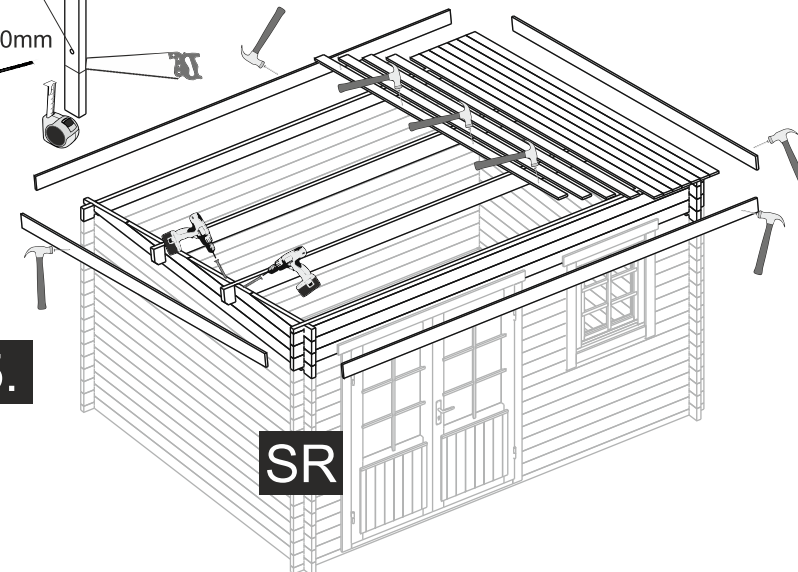

OPTIONS- STORM BRACES

