


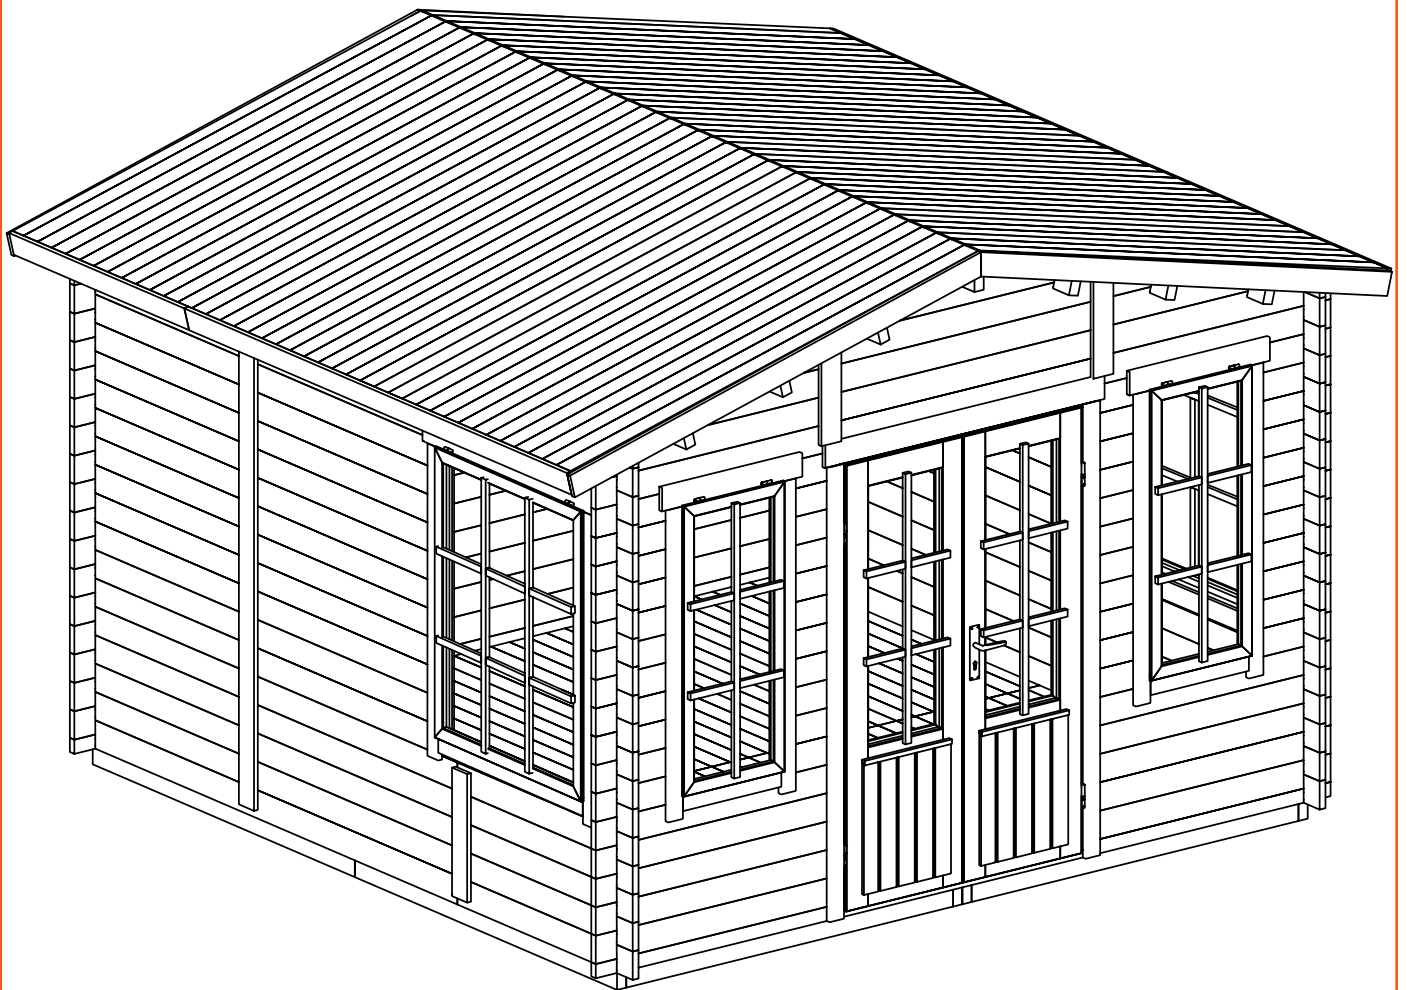
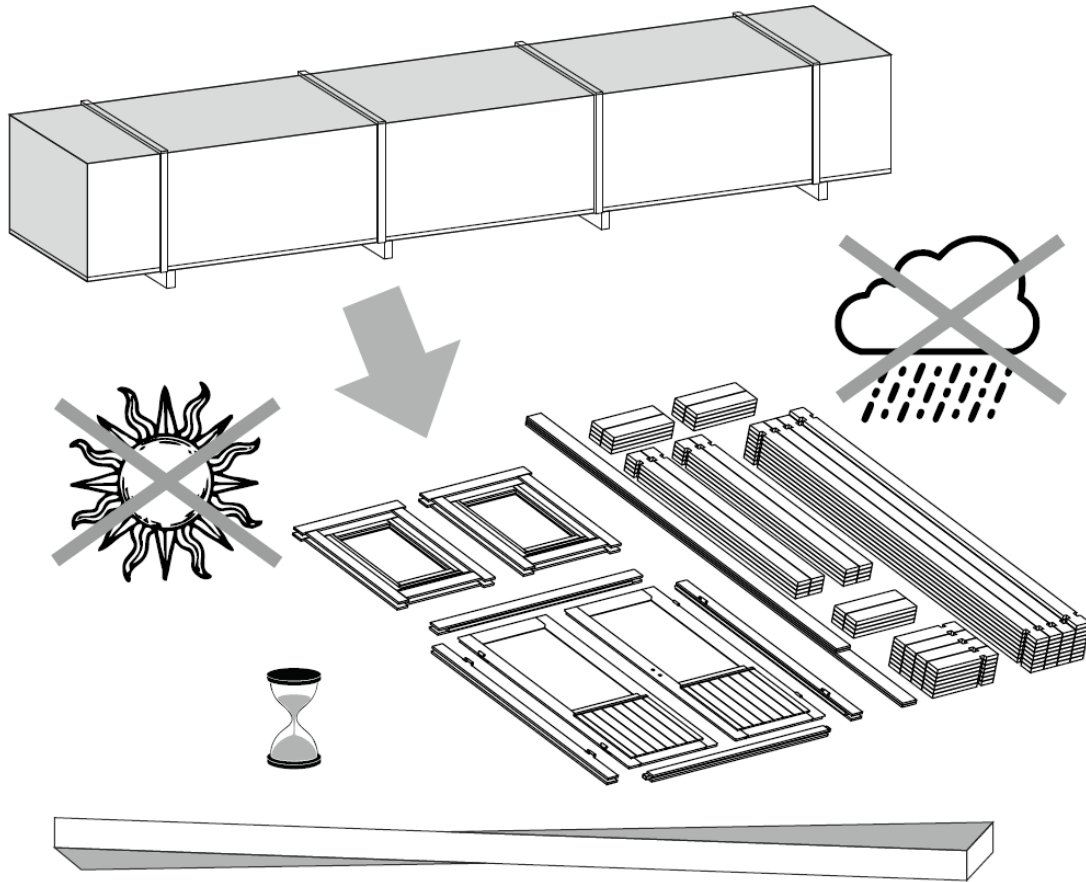
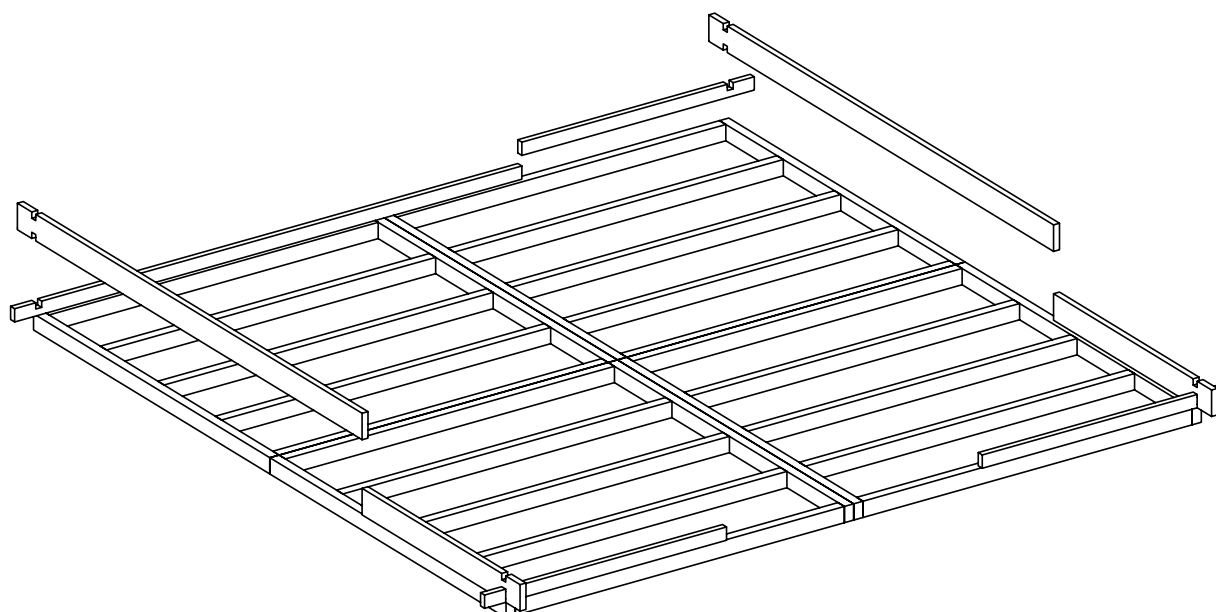
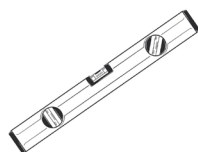
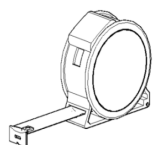




Alphol2


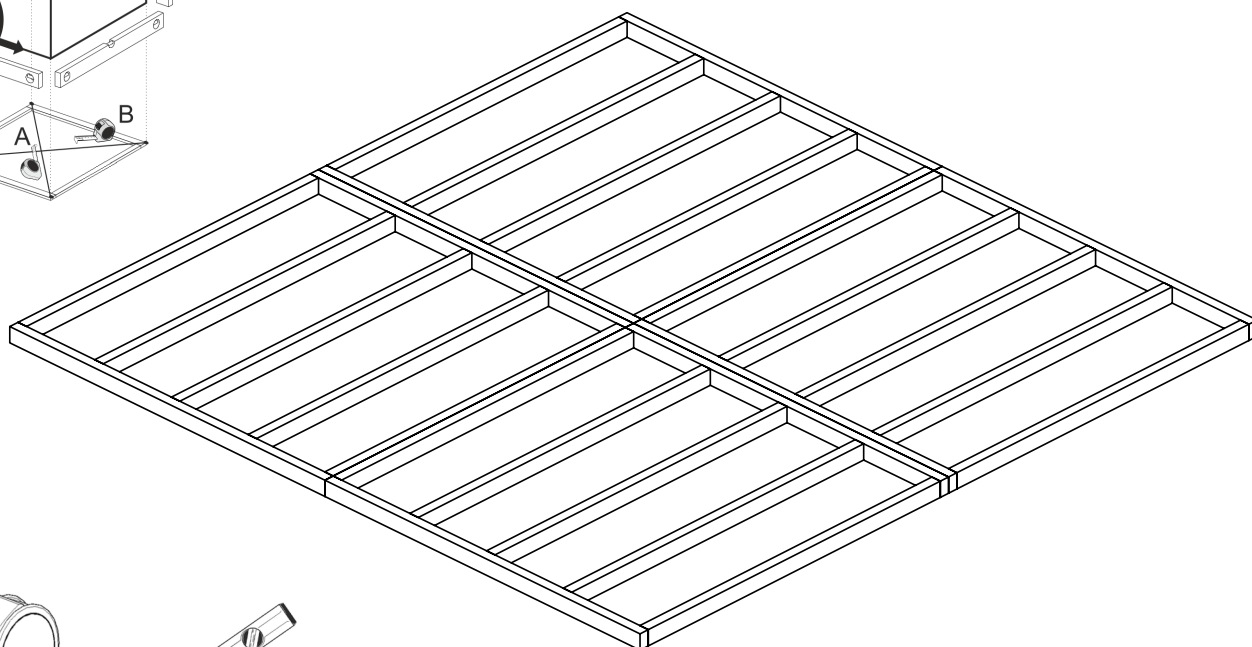




Gabriela 28 3,5x3,5


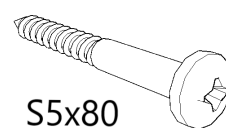


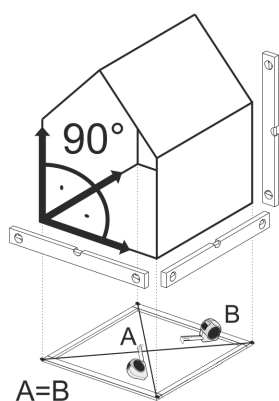

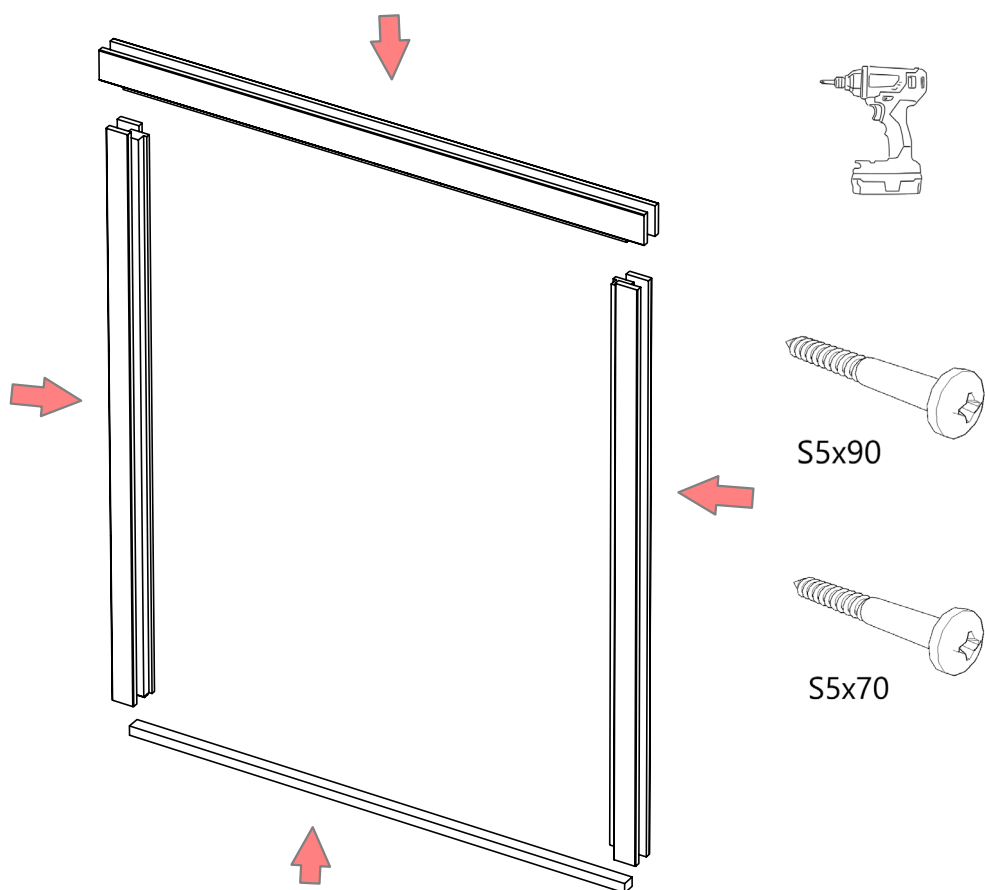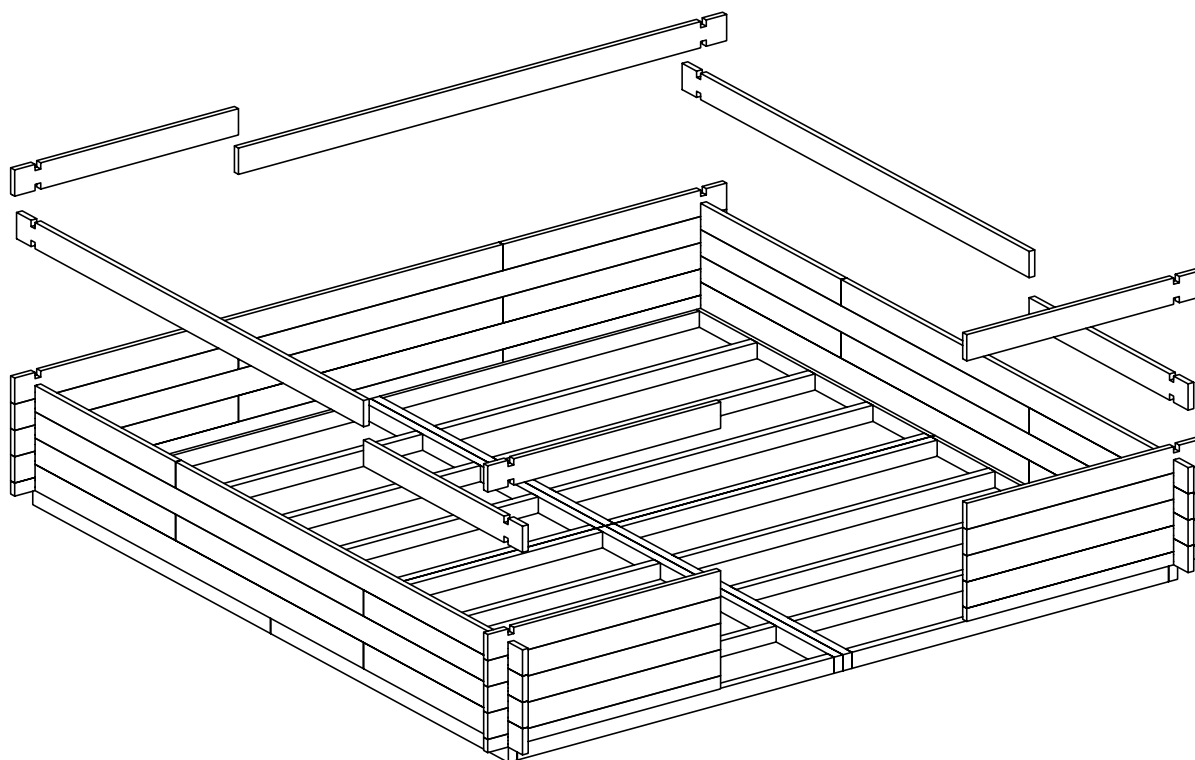



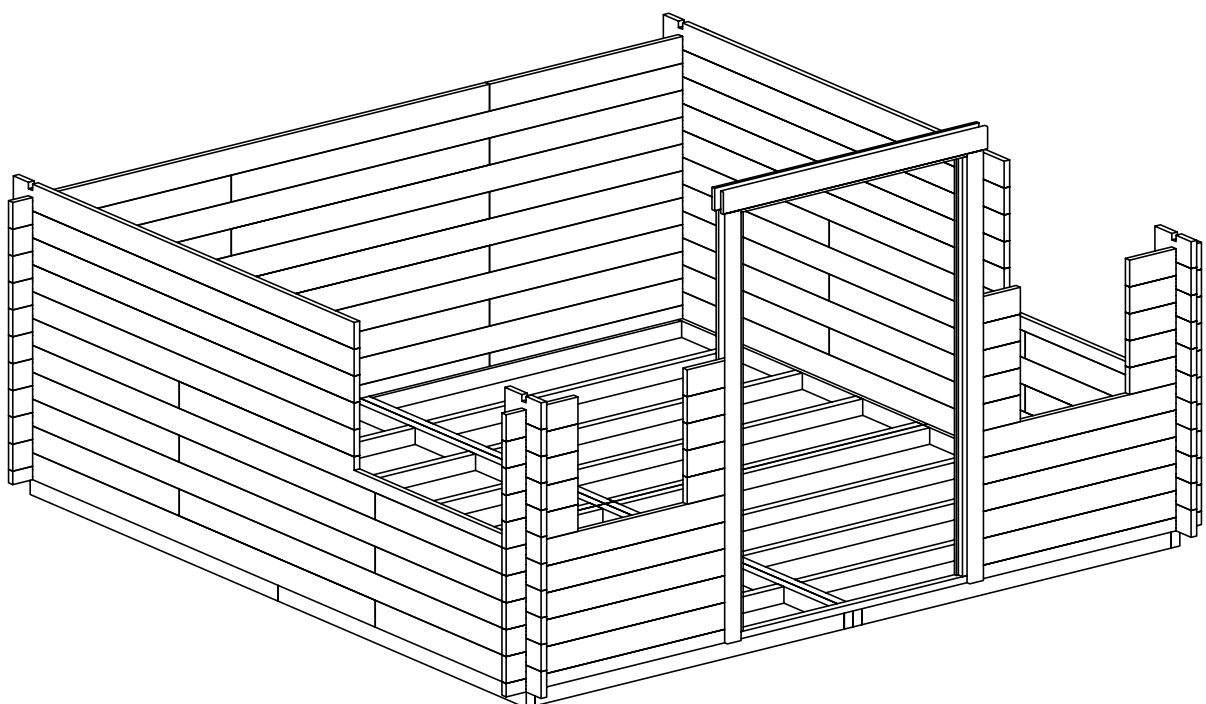
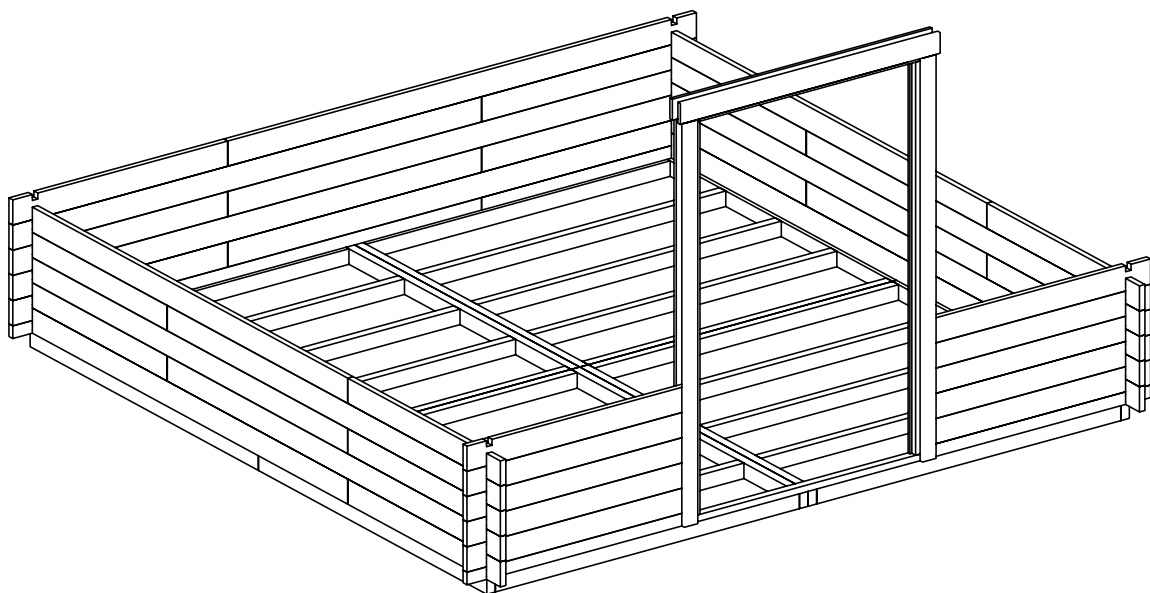


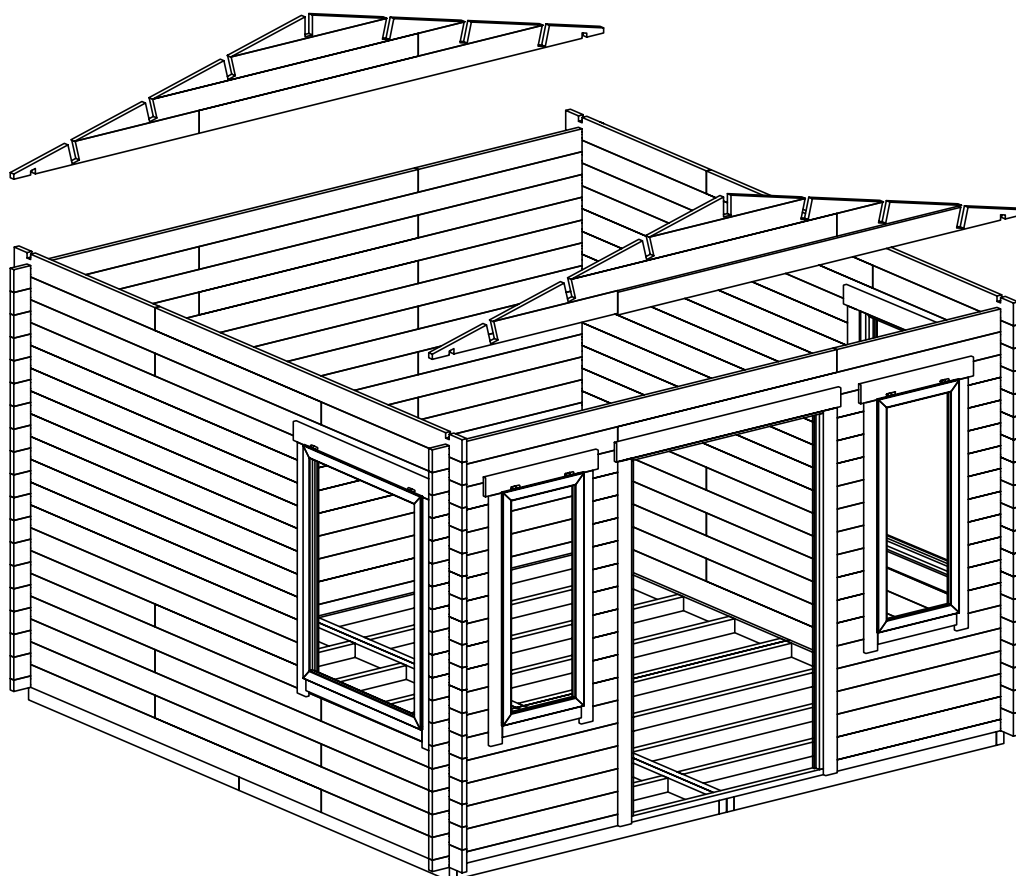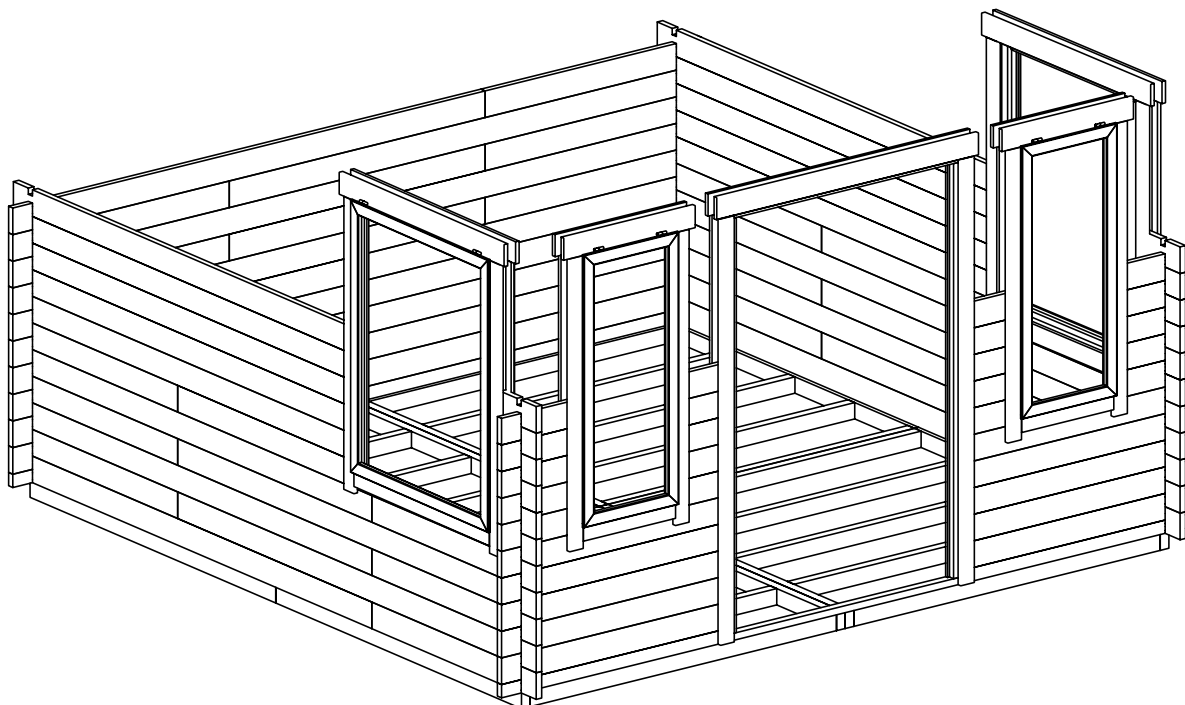


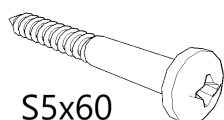
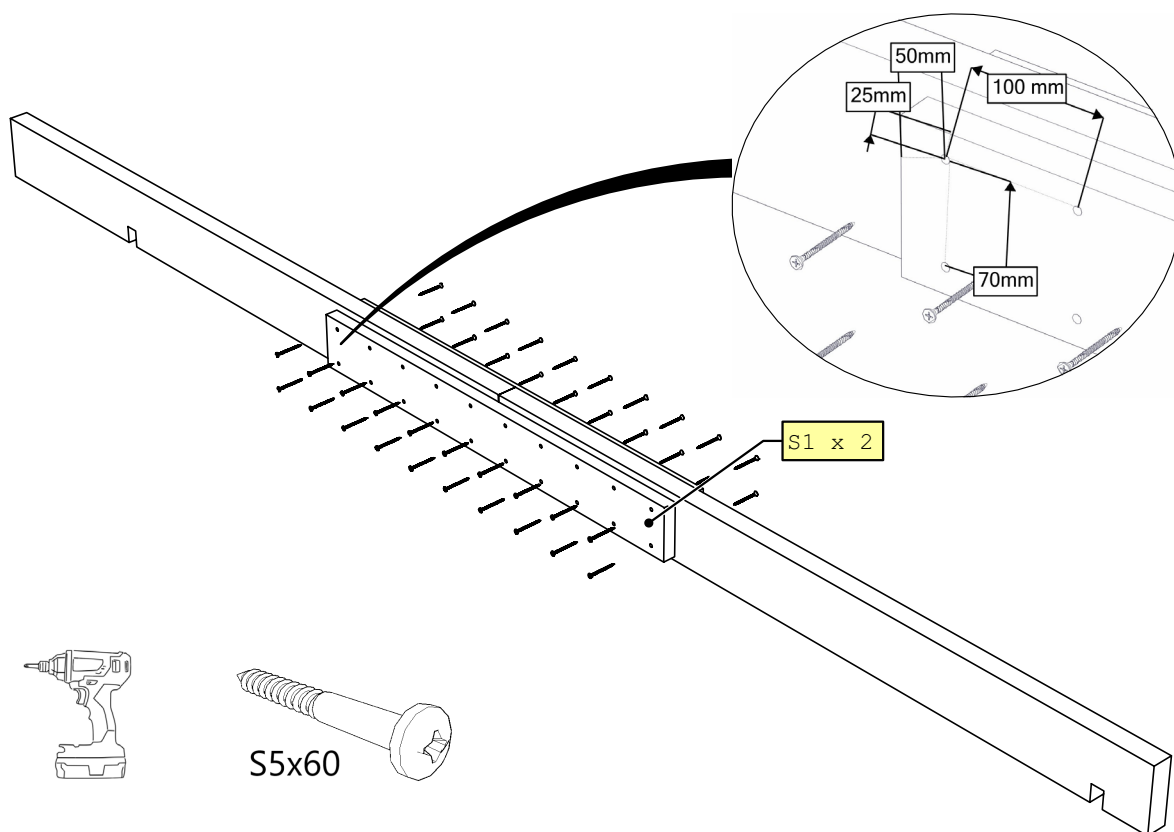


S5x60

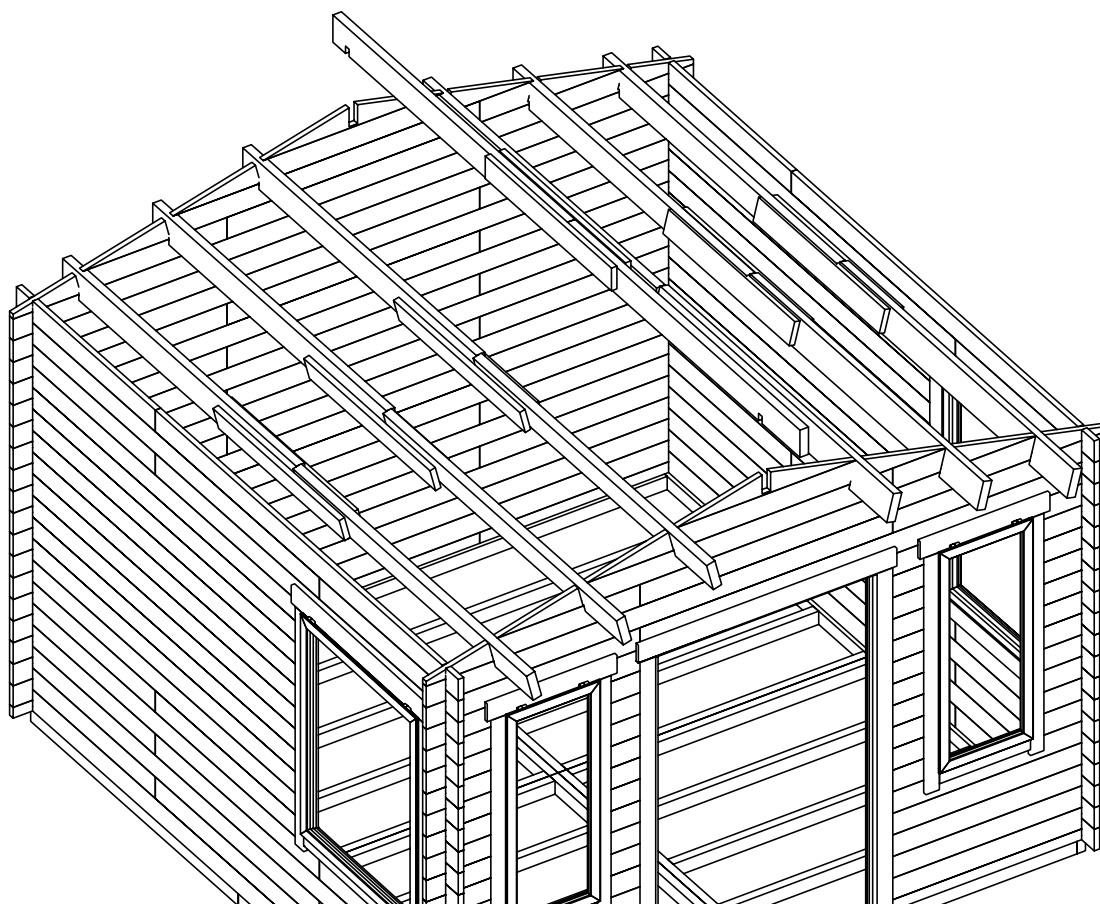


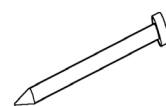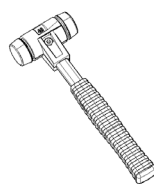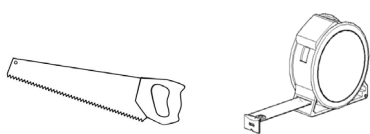


N1,8x40




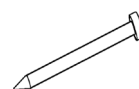
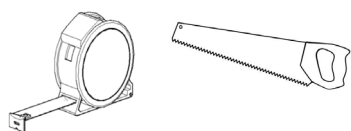
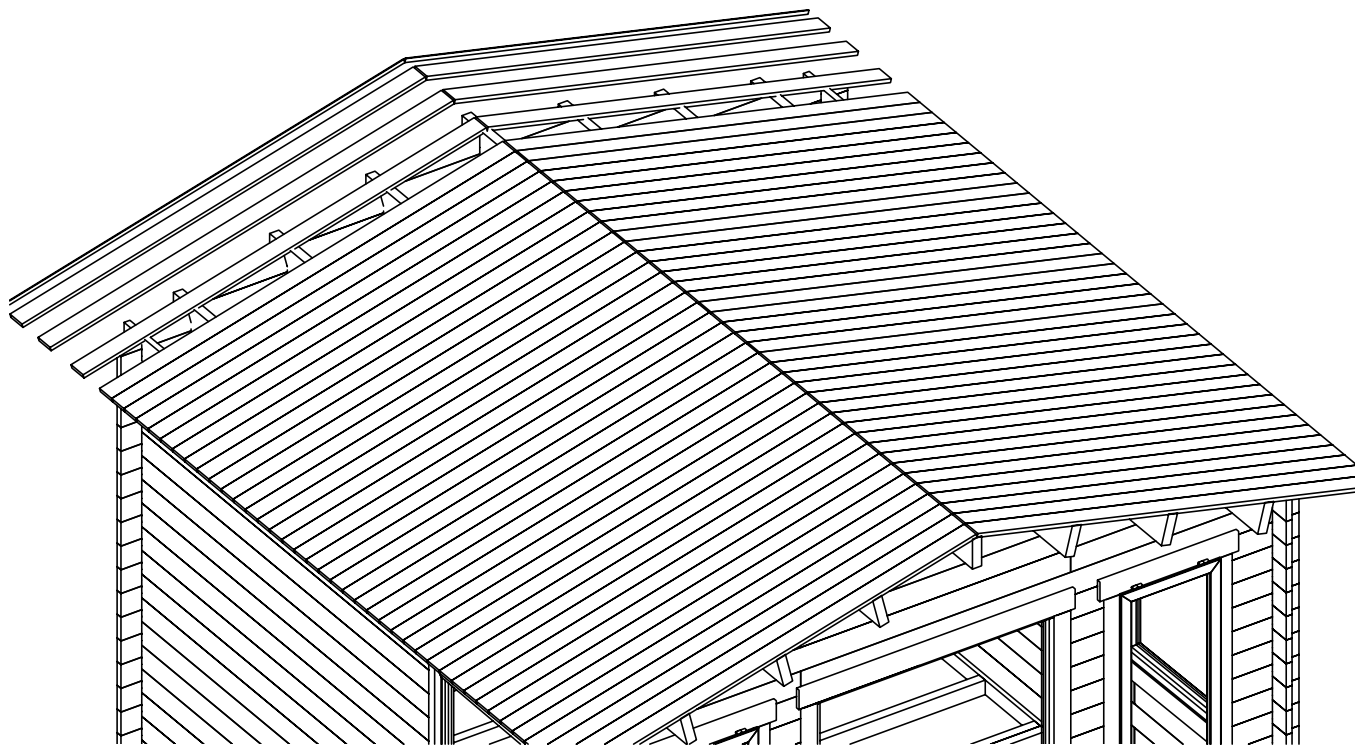


N1,8x40


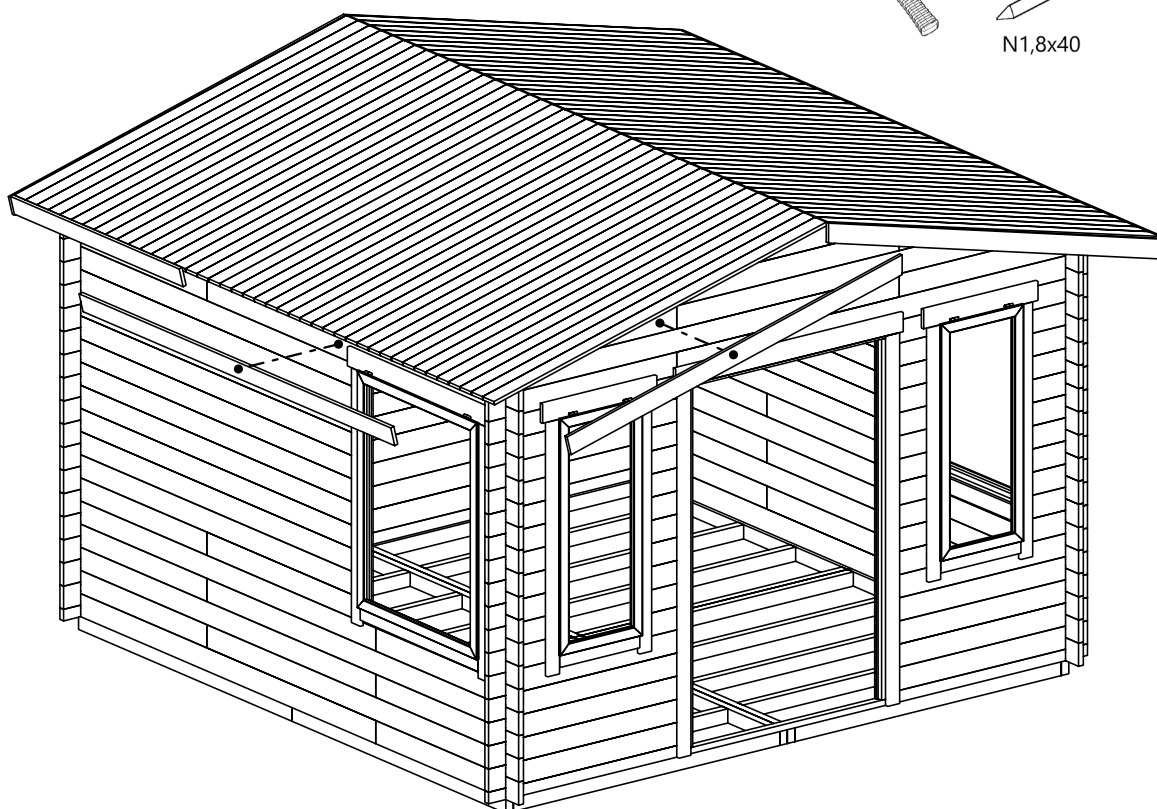



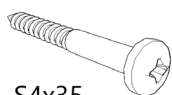





S4x35













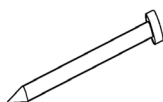
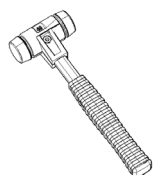
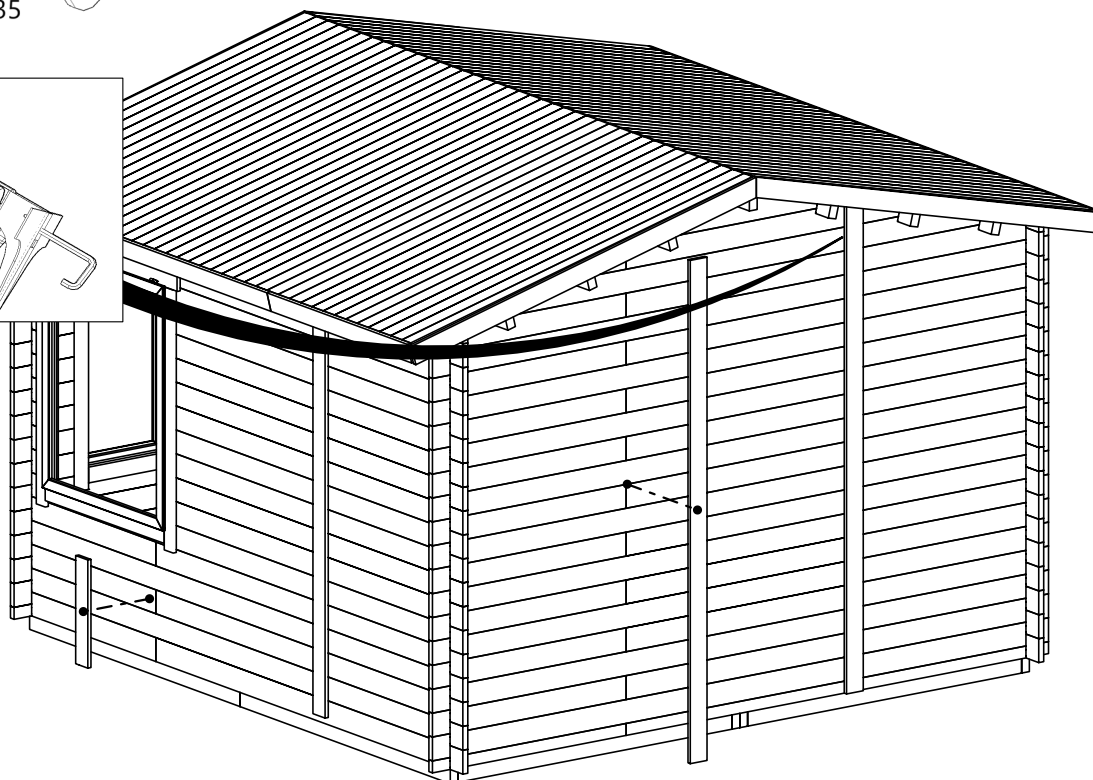
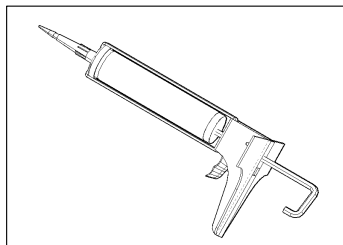
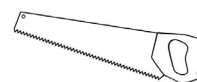
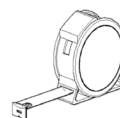








N1,8x40

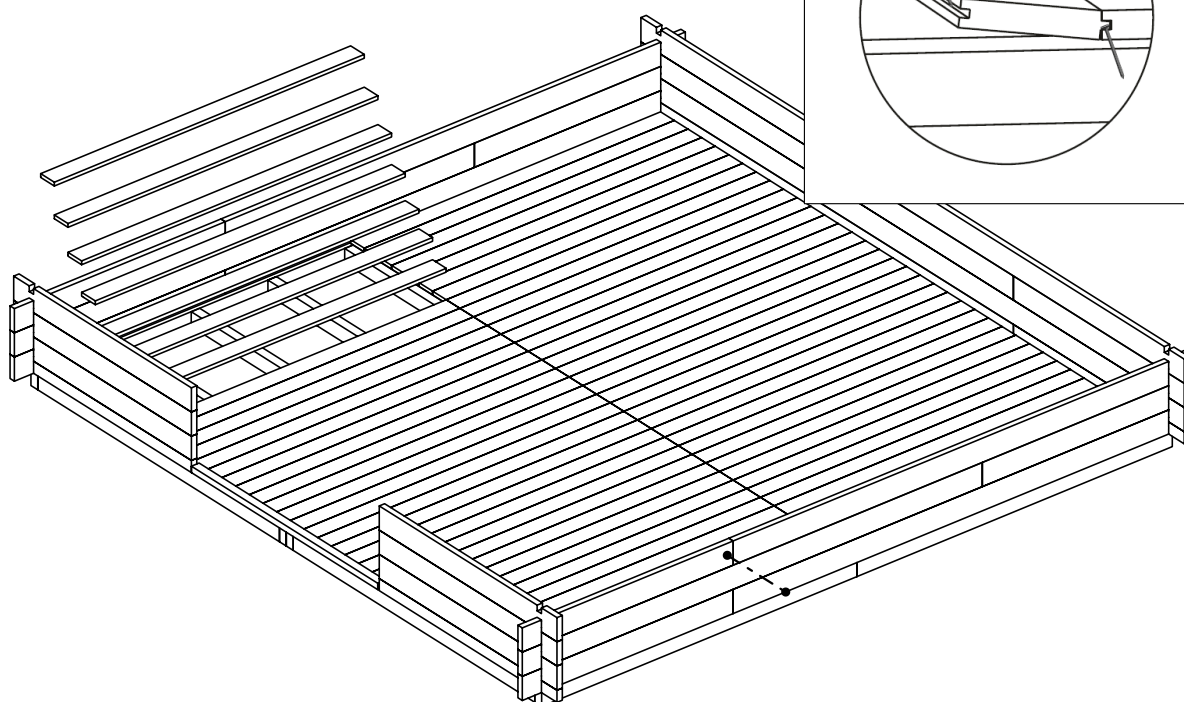
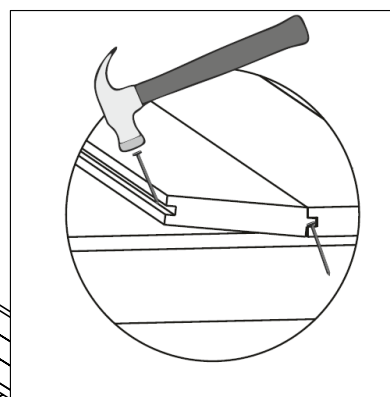


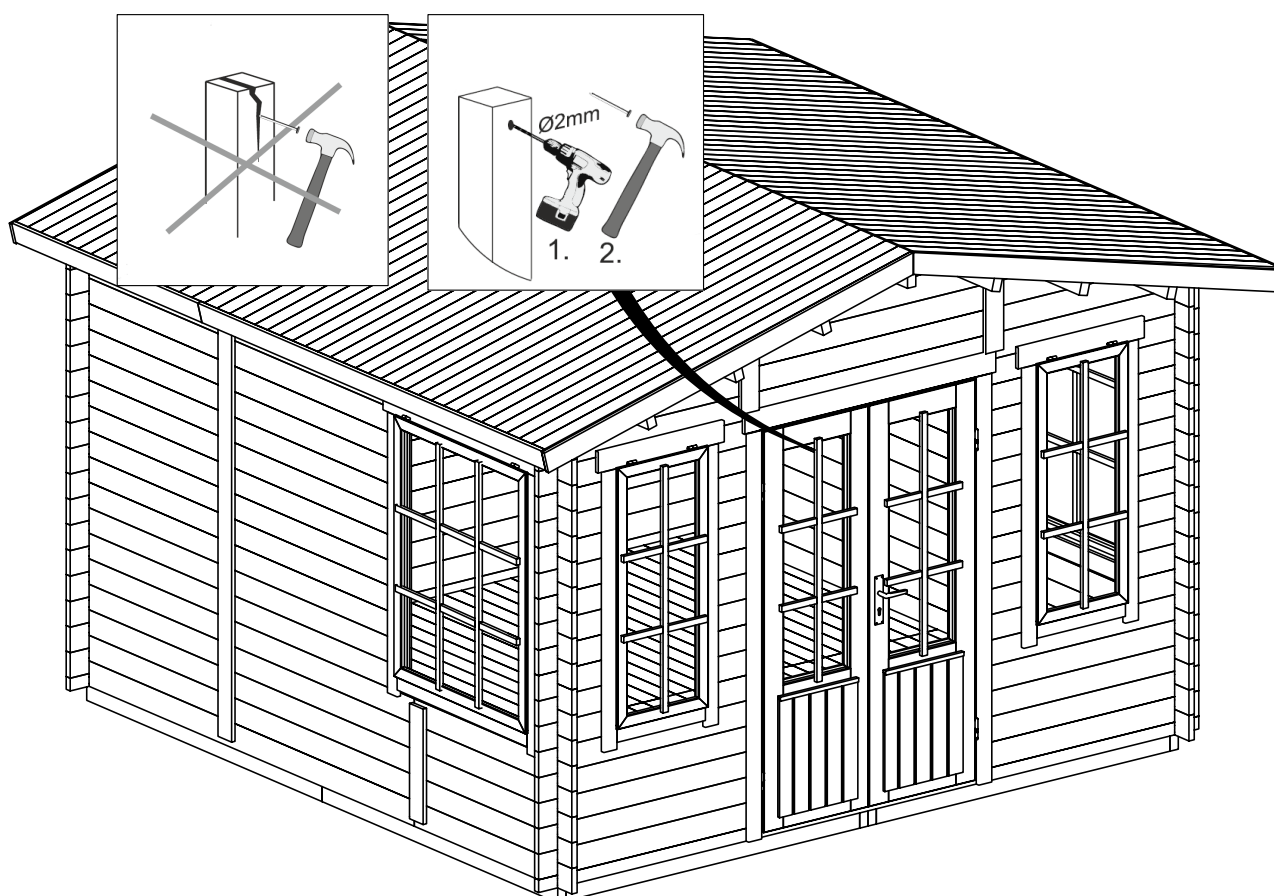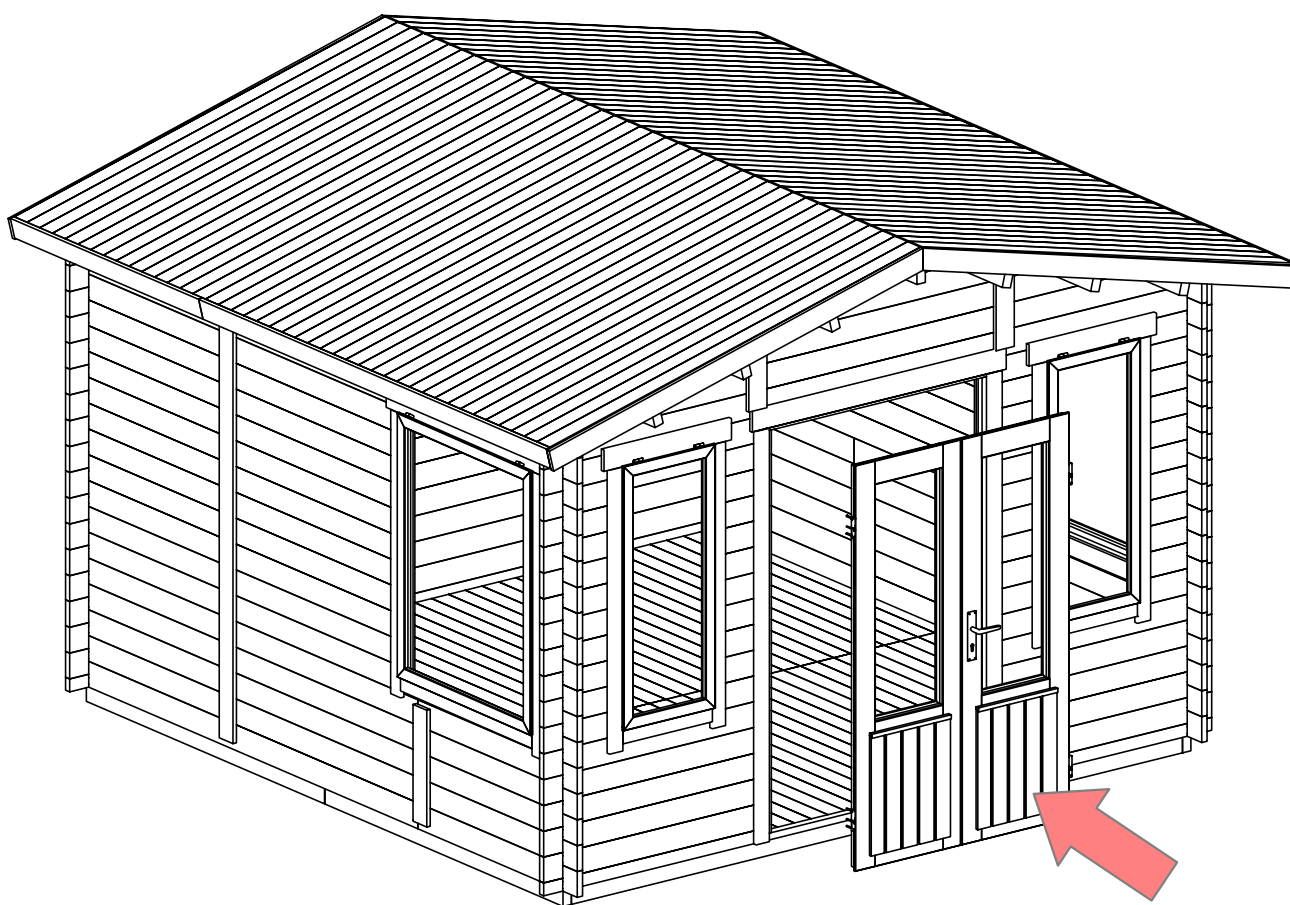

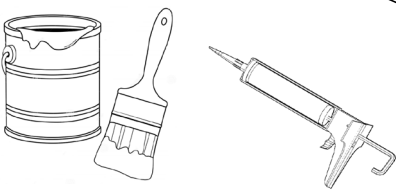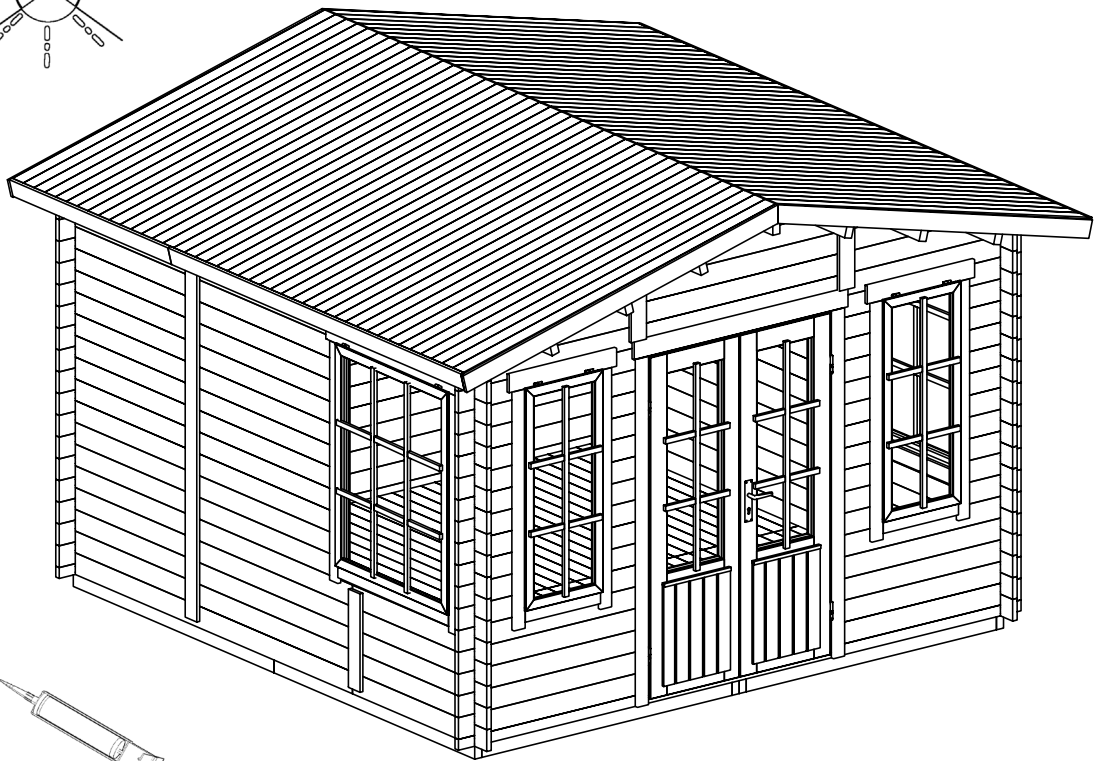
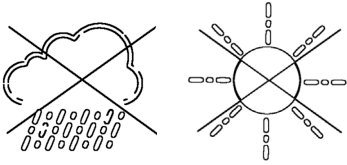


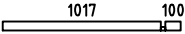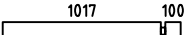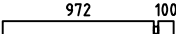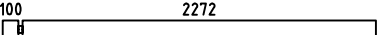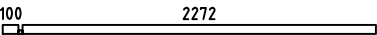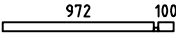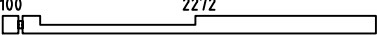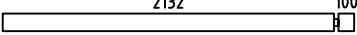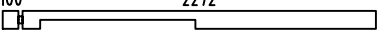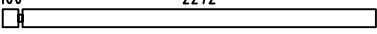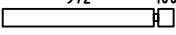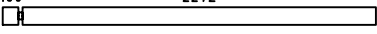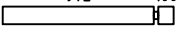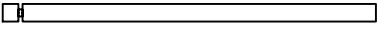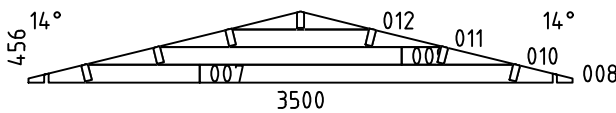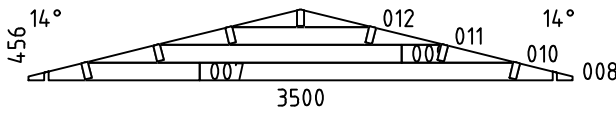  Pos	Specification-Spezifikation-Specificatie-Nomenclature-Elementi-Especificación Gabriela-28 3,5 x 3,5 m	Qty	Profile (mm)	Lenght (mm)
001		2	28x57	1145
002		10	28x114	1145
003		22	28x114	362
004		22	28x114	233
005		36	28x114	1100
006		32	28x114	2400
013		1	28x57	2400
014		1	28x57	1100
015		2	28x114	2400
016		20	28x114	240
017		20	28x114	2260
018		2	28x114	2400
019		1	28x114	2400
020		1	28x114	1100
021		1	28x114	2400
022		1	28x114	1100
EXTRA1		1	28x114	2400
W1-1		1		
W2-1		1		
F1	FOUNDATION-FUNDAMENT-FONDATION-FONDAZIONE-VIGAS DE CIMENTACIÓN 	8	44x70	1645
F2	FOUNDATION-FUNDAMENT-FONDATION-FONDAZIONE-VIGAS DE CIMENTACIÓN 	20	44x70	1557
Model	Gabriela-28 3,5 x 3,5 m		Material	Page 1/3

    
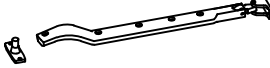
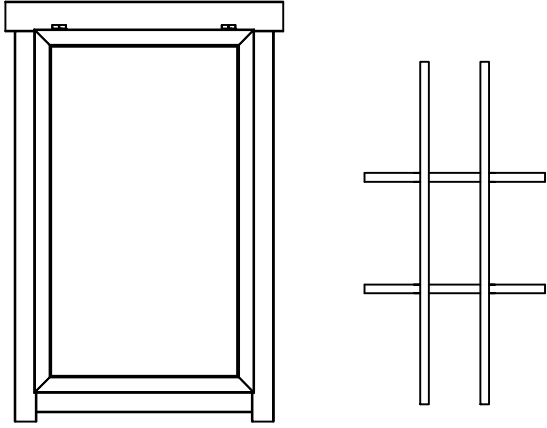
Pos	Specification-Spezifikation-Specificatie-Nomenclature-Elementi-Especificacion Gabriela-28 3,5 x 3,5 m	Qty	Profile (mm)	Lenght (mm)
S1	SUPPORT-STÜTZEN-STEUN-SUPPORT-SUPPORTO-SOPORTE 	14	28x120	1000
PL2	PURLIN-DAKBALK-DACHPFETTE-PANNE-ARCARECCIO-CORREA 	6	44x144	1850
PL4	PURLIN-DAKBALK-DACHPFETTE-PANNE-ARCARECCIO-CORREA 	1	44x144	1850
PL1	PURLIN-DAKBALK-DACHPFETTE-PANNE-ARCARECCIO-CORREA 	6	44x144	1850
PL3	PURLIN-DAKBALK-DACHPFETTE-PANNE-ARCARECCIO-CORREA 	1	44x144	1850
F-1	Floor board-Fussbodenbrett-Vloerplank-Lame de plancher-Tavola pavimento-Tabla de suelo 	74+1	88x18	1617
		58+1	114x18	
R-1	Roof board-Dachbrett-Dakplank-Volige-Tavola tetto-Tabla de tejado 	86+2	88x18	2000
		62+1	114x18	
GB-1	Gable board 95-Giebelblende-Gevelplank-Planche de rive-Tavola di bordo-Tabla de borde 	14	18x95	2400
	Double door kit ISO-Doppeltür satz-Dubbele deur set-Kit double porte-Kit porta-Kit para puerta 	1		
	Nail 1.8x40-Nagel-Spijker-Clou-Chiodo-Clavo 	800	1.8x40	
S4x35	Screw 4x35-Schraube-Schroef-Vis-Vite-Tornillo 	70	4x35	
S5x60	Screw 5x60-Schraube-Schroef-Vis-Vite-Tornillo 	140	5x60	
S5x80	Screw 5x80-Schraube-Schroef-Vis-Vite-Tornillo 	120	5x80	
	Window stay-Fensterfeststeller-Raamuitzetter-Limiteur d'ouverture fenêtre-Vento bretelle-Soporte de ventana 	4		
	WINDOW 990x1225 	2		
Model Gabriela-28 3,5 x 3,5 m		Material		Page 2/3

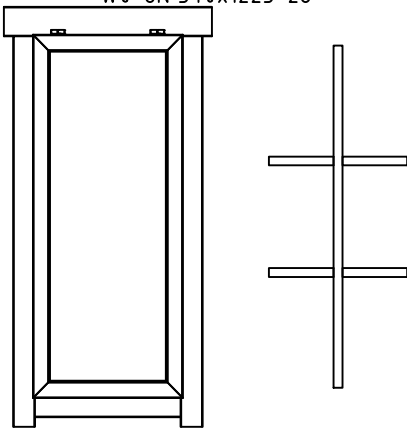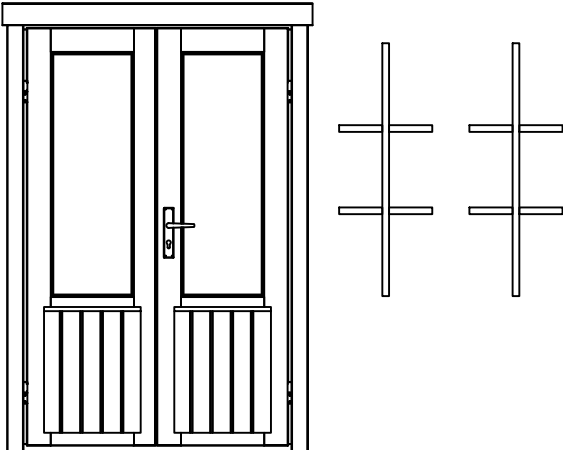Pos	Specification-Spezifikation-Specificatie-Nomenclature-Elementi-Especificacion 3.5x3.5 pallet House	Qty	Profile (mm)	Lenght (mm)
	WINDOW 540x1225 W0-6N 540x1225-28 	2		
	DOOR 1200x1850 DD06 F 1200x1850-28 	1		
Model	Gabriela-28 3,5 x 3,5 m	Material	Page 3/3	


H = 1.600 m
TOTAL: 10.52 m²

 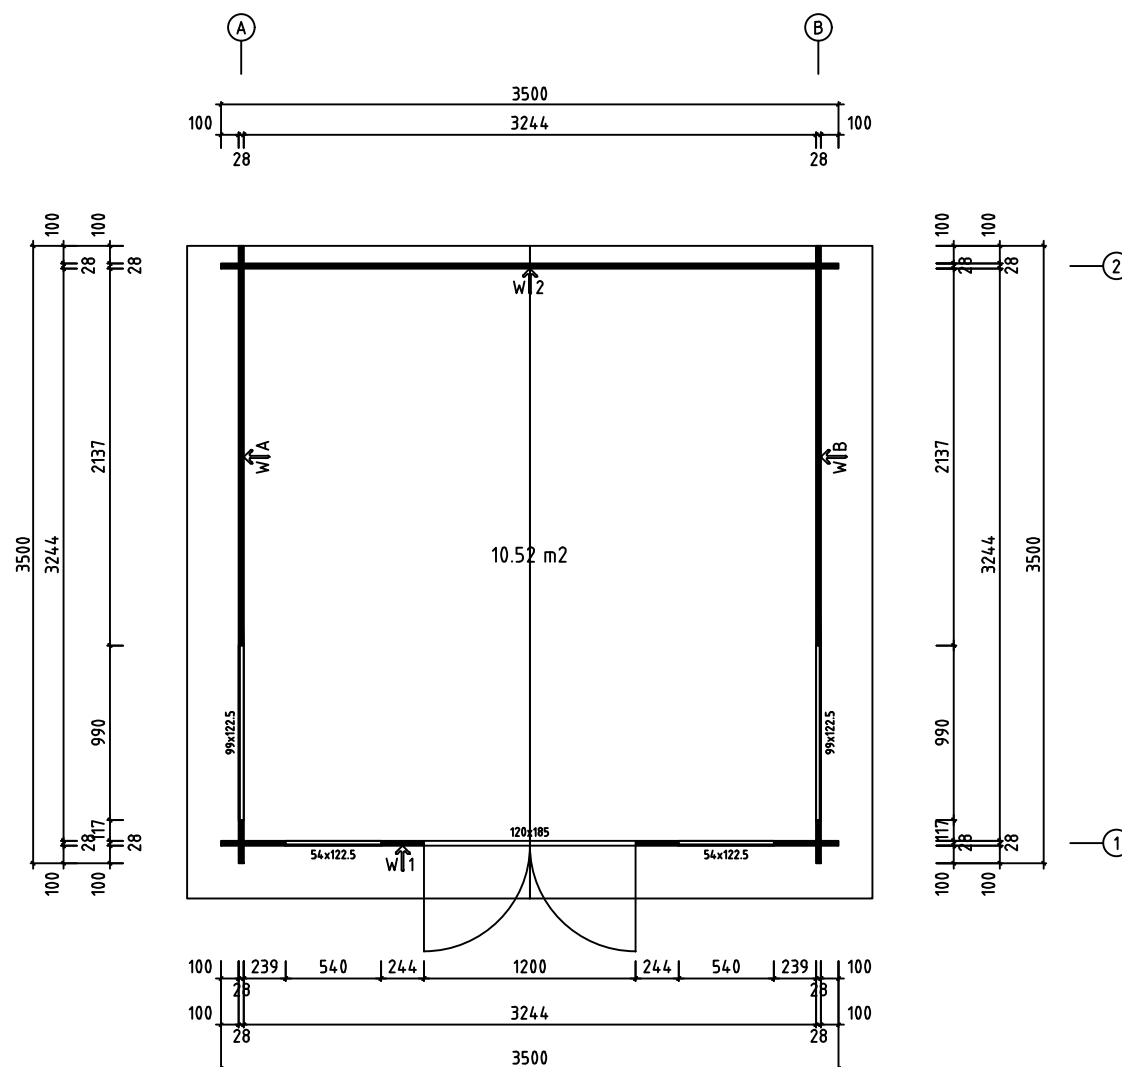


Model	Gabriela-28 3,5 x 3,5 m	Page	
Drawing	PLAN	Scale	1:30
Material		Date	18.02.2025
File	Gabriela-28 350 x 350 cm.dwg	Drawn by	T.T

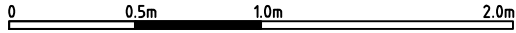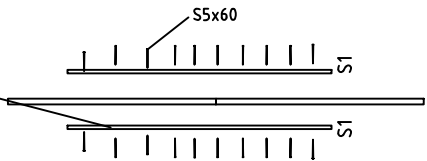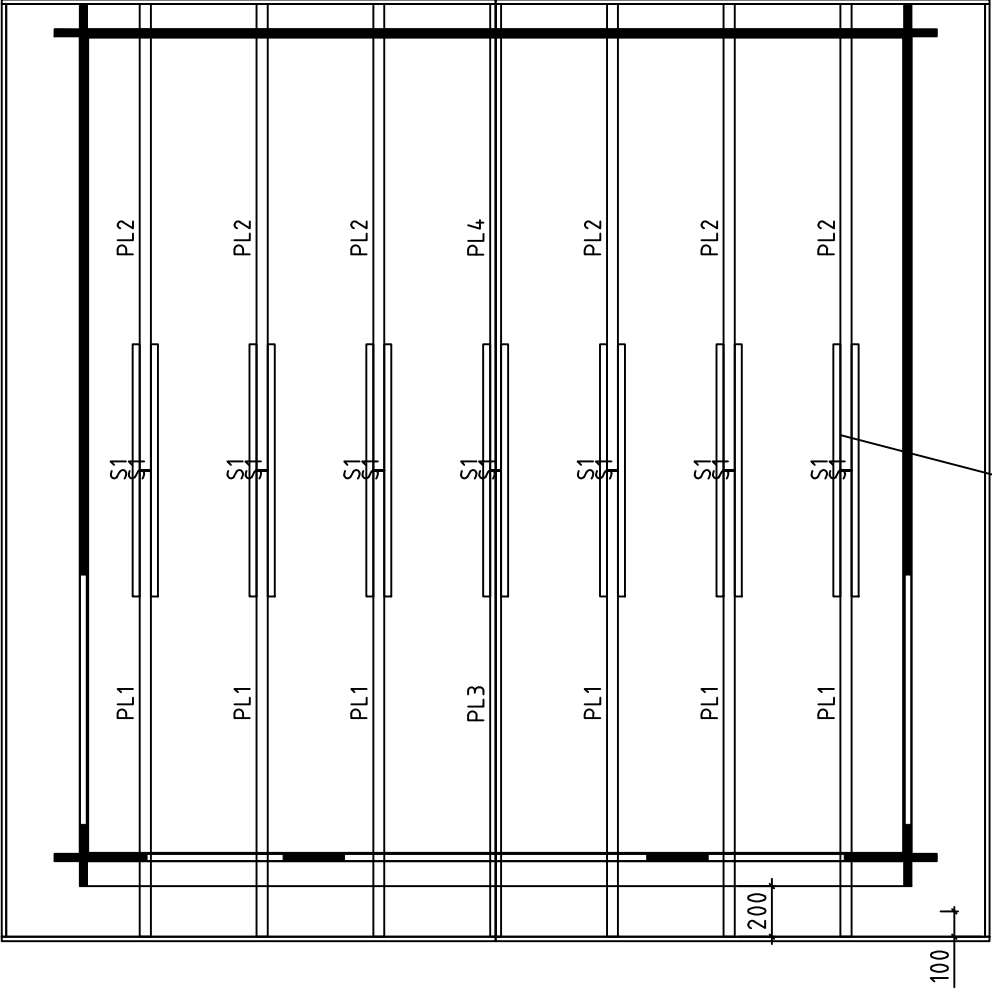

Model	Gabriela-28 3,5 x 3,5 m	Page
Drawing		Scale 1:30
Material		Date 18.02.2025
File	Gabriela-28 350 x 350 cm.dwg	Drawn by T.T


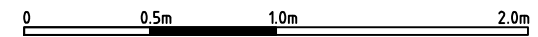


Model	Gabriela-28 3,5 x 3,5 m	Page	
Drawing		Scale	1:30
Material		Date	18.02.2025
File	Gabriela-28 350 x 350 cm.dwg	Drawn by	T.T

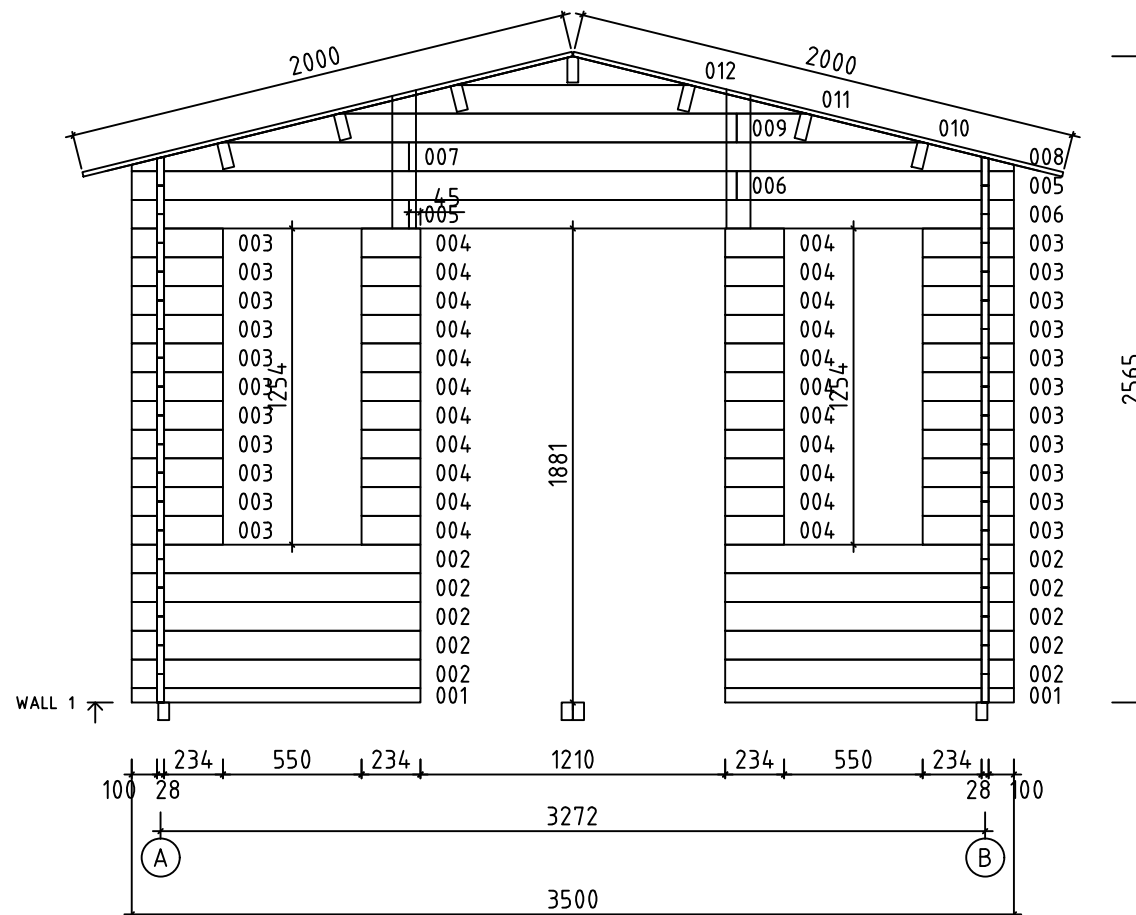

0 0.5m 1.0m 2.0m

Model	Gabriela-28 3,5 x 3,5 m	Page	4
Drawing	WALL 1	Scale	1:30
Material	2.8x11.4	Date	18.02.2025
File	Gabriela-28 350 x 350 cm.dwg	Drawn by	T.T

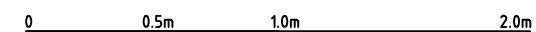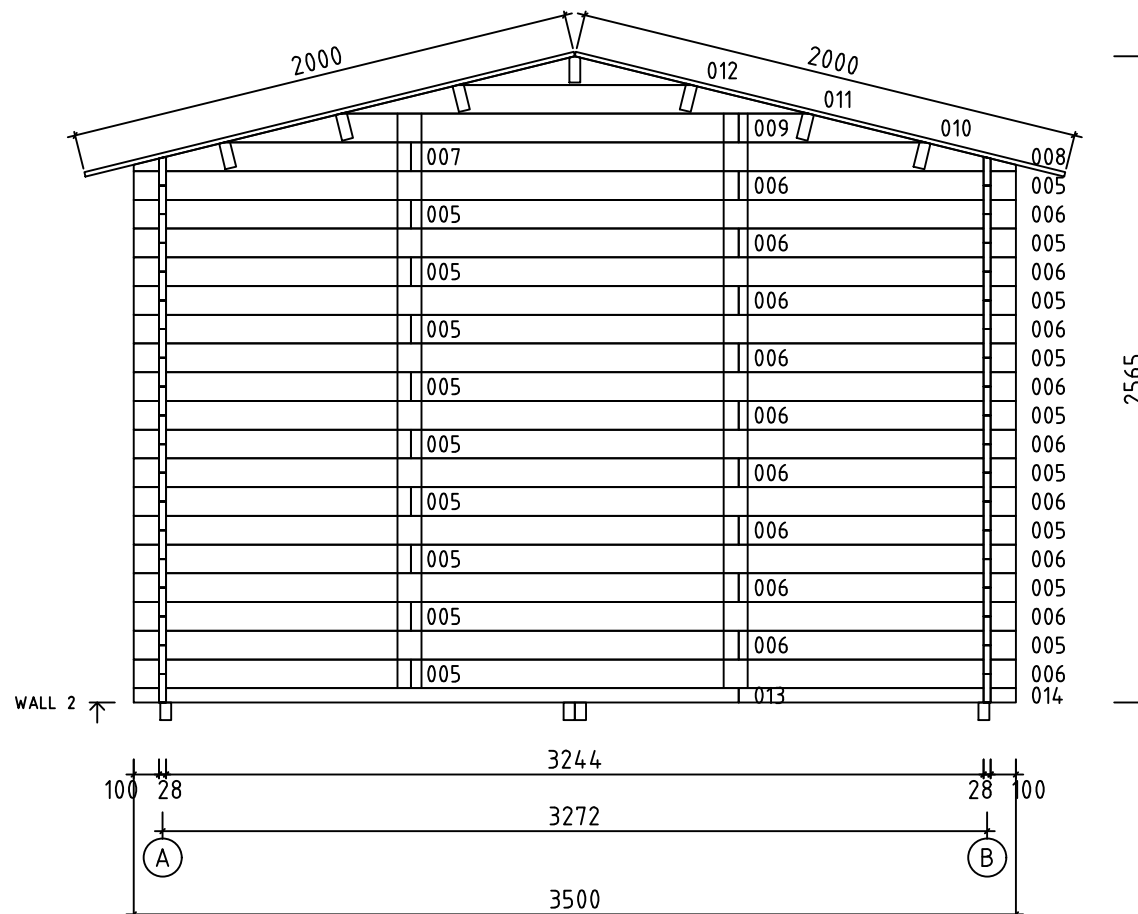

Model	Gabriela-28 3,5 x 3,5 m	Page	5
Drawing	WALL 2	Scale	1:30
Material	2.8x11.4	Date	18.02.2025
File	Gabriela-28 350 x 350 cm.dwg	Drawn by	T.T