
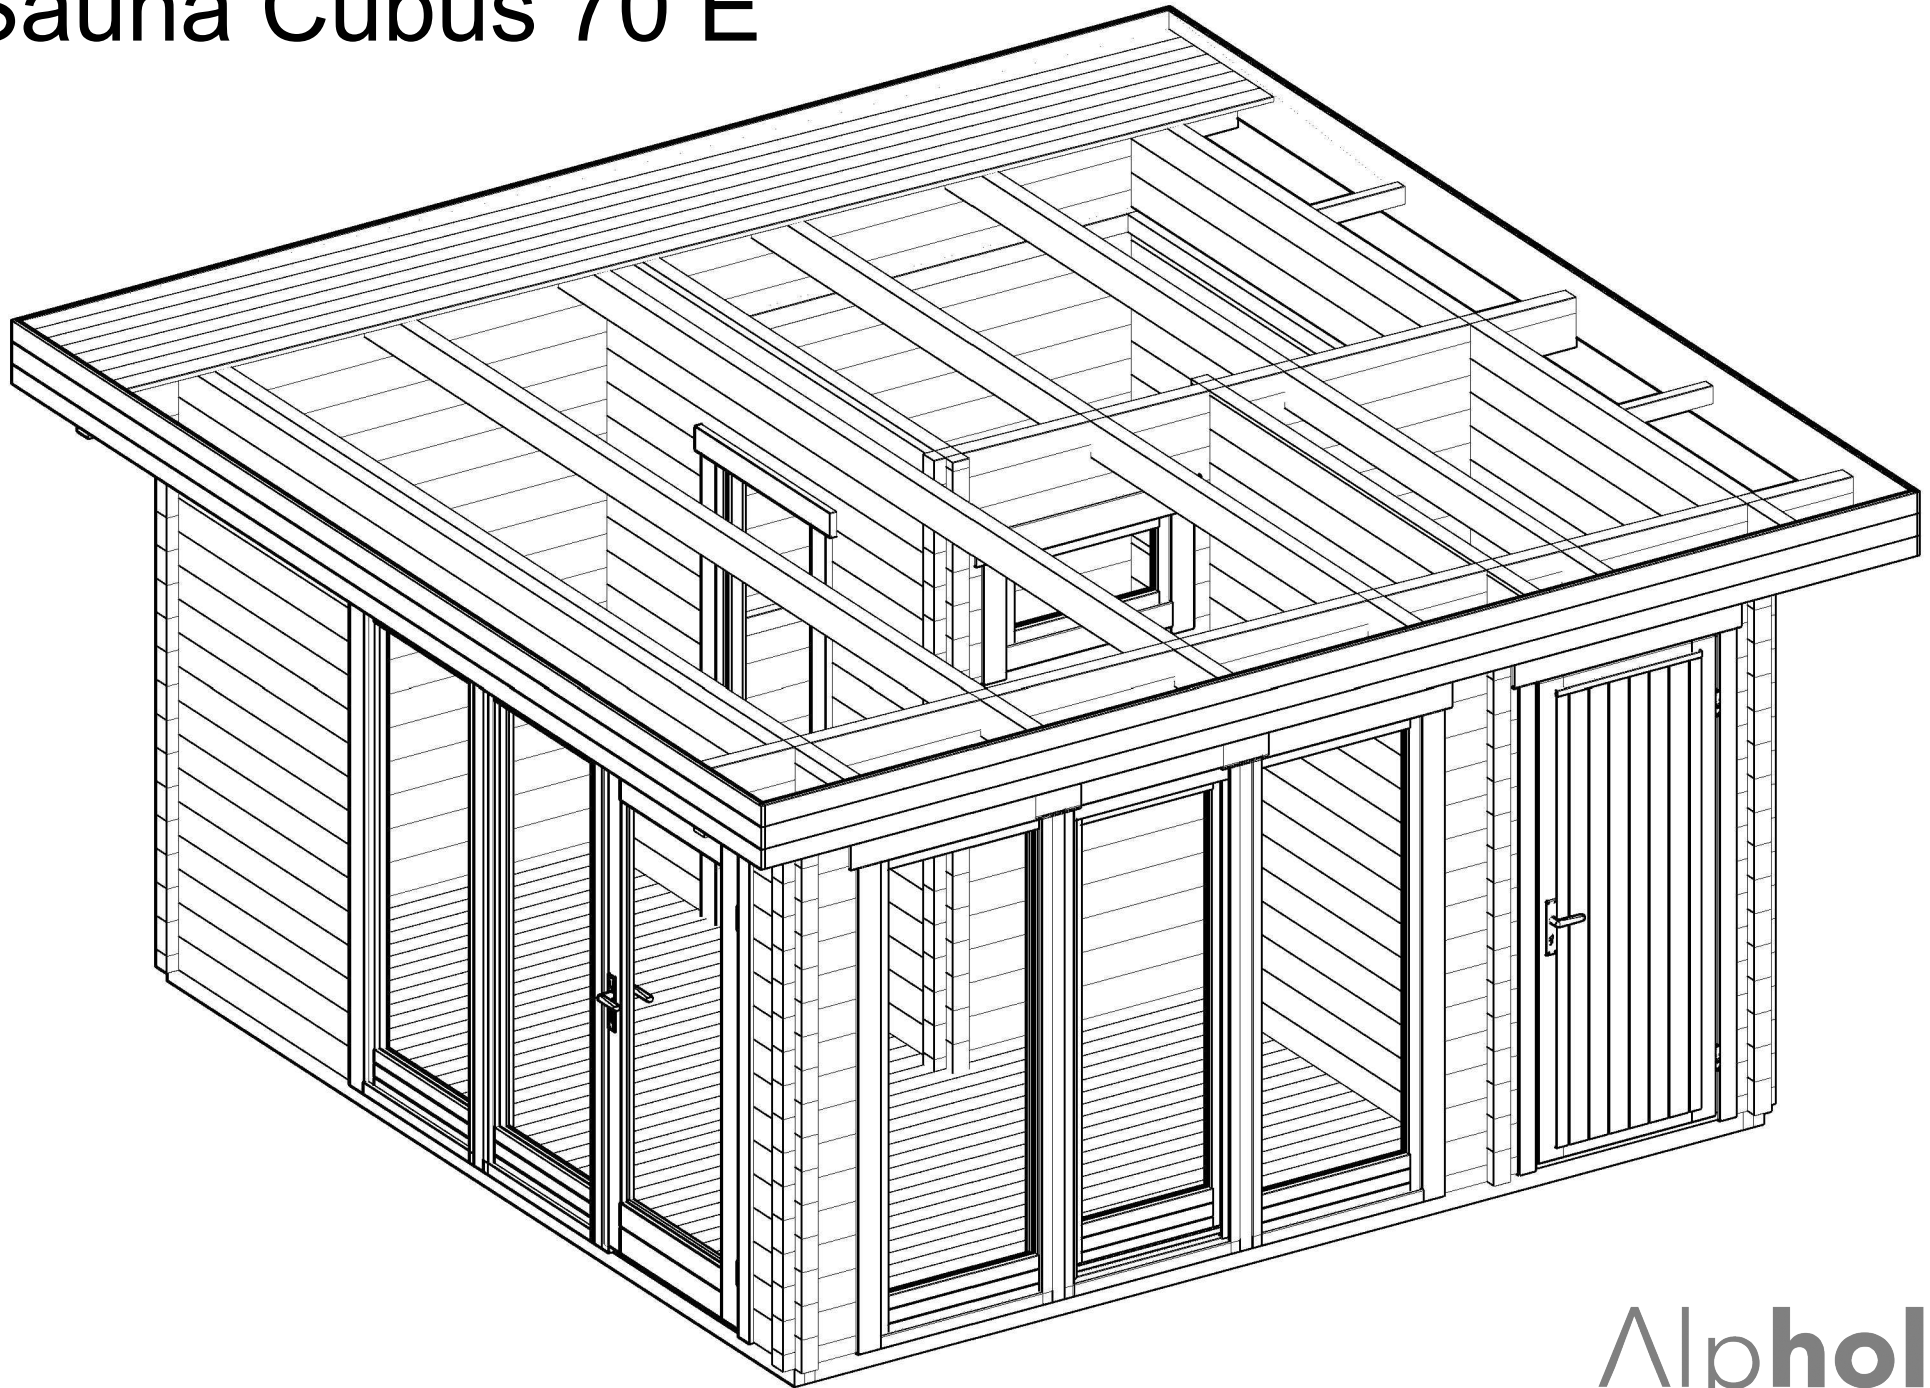
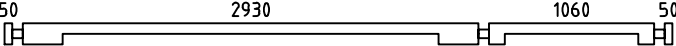
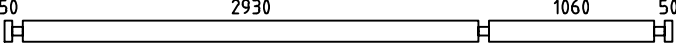
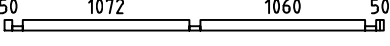
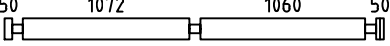
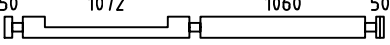
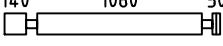
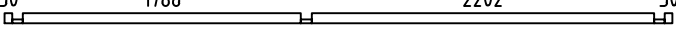
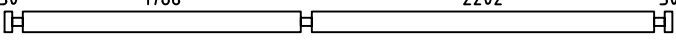
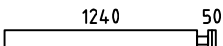
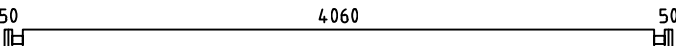
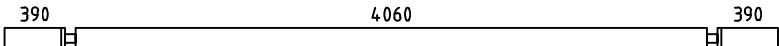
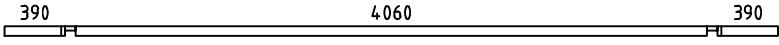
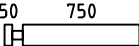
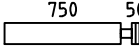
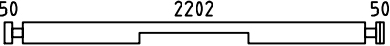
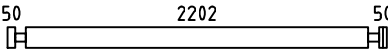
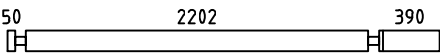
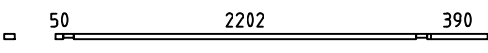
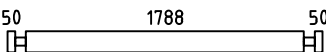
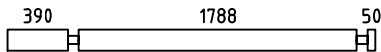
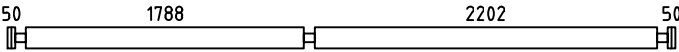
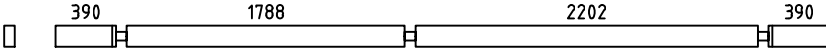
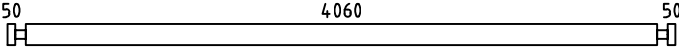
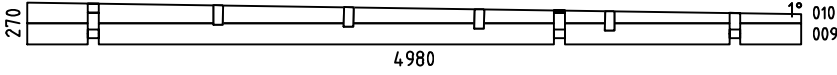
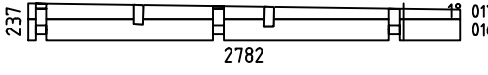
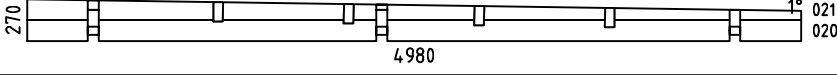
 
 
 
 
 
 
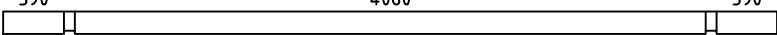
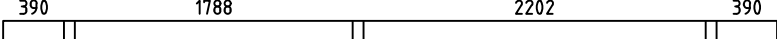
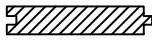
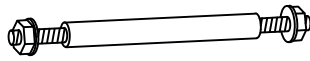
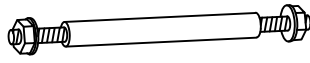
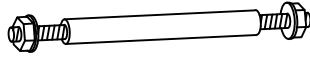









Sauna Cubus 70 E



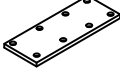


Pos	Specification-Spezifikation-Specificatie-Nomenclature-Elementi-Especificacion Sauna Cubus 70 E	Qty	Profile (mm)	Lenght (mm)
001	50 255 	1	70x68	375
002	255 100 	1	70x68	425
003	10050 	1	70x68	220
004	50 255 	14	70x135	375
005	255 100 	14	70x135	425
006	10050 	14	70x135	220
007	50 2930 1060 50 	1	70x135	4300
008	50 2930 1060 50 	1	70x135	4300
011	50 1072 1060 50 	1	70x68	2442
012	50 1072 1060 50 	12	70x135	2442
013	50 1072 1060 50 	1	70x135	2442
014	50140 	3	70x135	260
015	140 1060 50 	3	70x135	1390
018	50 1788 2202 50 	1	70x68	4300
019	50 1788 2202 50 	16	70x135	4300
022	50 255 	15	70x135	375
023	1240 50 	15	70x135	1360
024	50 4060 50 	2	70x135	4300
025	390 4060 390 	1	70x135	4980
026	390 4060 390 	1	70x62	4980
027	50 750 	14	70x135	870
028	750 50 	14	70x135	870
029	50 2202 50 	1	70x135	2442
Model	Sauna Cubus 70 E		Material	Page 1/6

Pos	Specification-Spezifikation-Specificatie-Nomenclature-Elementi-Especificacion Sauna Cubus 70 E	Qty	Profile (mm)	Lenght (mm)
030		2	70x135	2442
031		1	70x135	2782
032		1	70x34	2782
033		17	70x135	2028
034		1	70x135	2368
035		1	70x17	2368
036		17	70x135	4300
037		1	70x135	4980
EXTRA		1	70x135	4300
W1-1		1		
W2-1		1		
W3-1		1		
F1	FOUNDATION-FUNDAMENT-FONDATION-FONDAZIONE-VIGAS DE CIMENTACIÓN 	4	44x70	4200
F2	FOUNDATION-FUNDAMENT-FONDATION-FONDAZIONE-VIGAS DE CIMENTACIÓN 	7	44x70	4024
F5	FOUNDATION-FUNDAMENT-FONDATION-FONDAZIONE-VIGAS DE CIMENTACIÓN 	3	44x70	2241
F3	FOUNDATION-FUNDAMENT-FONDATION-FONDAZIONE-VIGAS DE CIMENTACIÓN 	5	44x70	2153
F4	FOUNDATION-FUNDAMENT-FONDATION-FONDAZIONE-VIGAS DE CIMENTACIÓN 	5	44x70	1739
CS1	CORNICE SUPPORT-TRAGELEISTE-STEUNEN BAR-SUPPORT-SUPPORTO-SOPORTE 	2	44x70	390
UBS2	UPPER BENCH SUPPORT-TRAGELEISTE-STEUNEN BAR-SUPPORT-SUPPORTO-SOPORTE 	1	44x70	2112
UBS3	UPPER BENCH SUPPORT-TRAGELEISTE-STEUNEN BAR-SUPPORT-SUPPORTO-SOPORTE 	1	44x70	1595
UBS4	UPPER BENCH SUPPORT-TRAGELEISTE-STEUNEN BAR-SUPPORT-SUPPORTO-SOPORTE 	2	44x70	570
UBS1	UPPER BENCH SUPPORT-TRAGELEISTE-STEUNEN BAR-SUPPORT-SUPPORTO-SOPORTE 	1	44x70	555
LBS1	LOWER BENCH SUPPORT-TRAGELEISTE-STEUNEN BAR-SUPPORT-SUPPORTO-SOPORTE 	2	44x70	470
Model	Sauna Cubus 70 E		Material	Page 2/6




Pos	Specification-Spezifikation-Specificatie-Nomenclature-Elementi-Especificacion Sauna Cubus 70 E	Qty	Profile (mm)	Lenght (mm)
CIS2	CEILING INSULATION SUPPORT-TRAGELEISTE-STEUNEN BAR-SUPPORT-SUPPORTO-SOPORTE 	1	44x70	2202
CIS1	CEILING INSULATION SUPPORT-TRAGELEISTE-STEUNEN BAR-SUPPORT-SUPPORTO-SOPORTE 	2	44x70	2114
CIS3	CEILING INSULATION SUPPORT-TRAGELEISTE-STEUNEN BAR-SUPPORT-SUPPORTO-SOPORTE 	1	44x70	1072
CIS4	CEILING INSULATION SUPPORT-TRAGELEISTE-STEUNEN BAR-SUPPORT-SUPPORTO-SOPORTE 	1	44x70	1060
PL1	PURLIN-DAKBALK-DACHPFETTE-PANNE-ARCARECCIO-CORREA 	2	70x144	4980
PL2	PURLIN-DAKBALK-DACHPFETTE-PANNE-ARCARECCIO-CORREA 	2	70x144	4980
F-1	Floor board-Fussbodenbrett-Vloerplank-Lame de plancher-Tavola pavimento-Tabla de suelo 	21+1	88x18	2920
		17+1	114x18	
F-2	Floor board-Fussbodenbrett-Vloerplank-Lame de plancher-Tavola pavimento-Tabla de suelo 	25	88x18	2192
		20	114x18	
F-3	Floor board-Fussbodenbrett-Vloerplank-Lame de plancher-Tavola pavimento-Tabla de suelo 	26	88x18	1778
		20	114x18	
F-4	Floor board-Fussbodenbrett-Vloerplank-Lame de plancher-Tavola pavimento-Tabla de suelo 	21	88x18	1050
		17	114x18	
R-1	Roof board-Dachbrett-Dakplank-Volige-Tavola tetto-Tabla de tejado 	57+1	88x18	4980
		44+1	114x18	
CO-1	Cornice 20x250-Gesimse-Kroonlijst-Corniche-Cornicione-Cornisa 	2	20x250	4996
CO-2	Cornice 20x250-Gesimse-Kroonlijst-Corniche-Cornicione-Cornisa 	2	20x250	5020
FLB-1	Floor beading 3000-Fussbodenleiste-Plinten-Moulure de finition-Listello pavimento-Liston de suelo 	11	18x40	33 rmt
TSB1	Threaded steel bar kit-Gewindestange satz-Draadstang set-Kit de tiges filetées-Kit barra filettata-Kit barra roscada 	2	"14	2530
TSB2	Threaded steel bar kit-Gewindestange satz-Draadstang set-Kit de tiges filetées-Kit barra filettata-Kit barra roscada 	1	"14	2500
TSB3	Threaded steel bar kit-Gewindestange satz-Draadstang set-Kit de tiges filetées-Kit barra filettata-Kit barra roscada 	3	"14	2470
	Backrest-Rückenlehne-Rugleuning-Dossier-Schienale-Respaldo 	2	235x2000	
	Bracket 140x40-Lochplatte-Gatenplaat-Connecteur métallique-Piastre forate-Placas perforadas 	2	140x40	
CI	Ceiling Insulation-Deckelsolation-Plafondisolatie-Isolation du plafond-Isolamento del soffitto-Aislamiento de techo 	2	2190x1095	
	Door kit-Tür satz-Deur set-Kit porte-Kit porta-Kit para puerta 	2		
	Headrest-Kopfstütze-Hoofdsteun-Appui-tête-Poggiatesta-Reposacabezas 	2	395x395	
	Heater guard-Heizungsschutz-Verwarmingsbescherming-Protection de radiateur-Protezione del riscaldatore-Protector de calentador 	1	562x602	
Model	Sauna Cubus 70 E		Material	Page 3/6

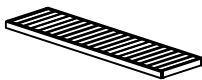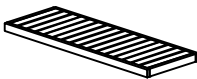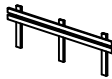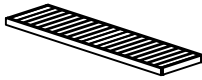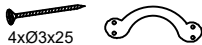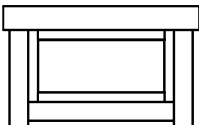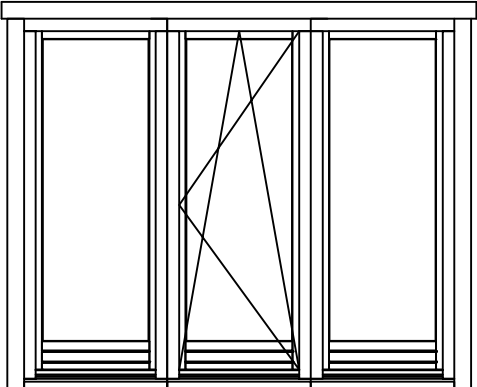Pos	Specification-Spezifikation-Specificatie-Nomenclature-Elementi-Especificacion Sauna Cubus 70 E		Qty	Profile (mm)	Lenght (mm)
	Lower Bench-Untere Bank-Onderbank-Banc inférieur-Banco inferiore-Banco inferior		1	500x2200	
	Lower bench face-Bank unterstützung-Bankje ondersteuning-Dossier banc-Banco schienale-Banco respaldo		1	395x2200	
	Nail 1.8x40-Nagel-Spijker-Clou-Chiodo-Clavo		840	1.8x40	
R8x80	Round head bolt kit 8x80-Schloßschraube-Slotbout-Boulon tête ronde-Bulloni testa tonda-Tornillo cabeza redonda		2	8x80	
	Sauna ventilation kit-Außengitter-Schoepenrooster-Panneau de ventilation-Griglia di ventilazione-Rejilla de ventilacion		1		
S4x50	Screw 4x50-Schraube-Schroef-Vis-Vite-Tornillo		10	4x50	
S5x90	Screw 5x90-Schraube-Schroef-Vis-Vite-Tornillo		35	5x90	
S6x120	Screw 6x120-Schraube-Schroef-Vis-Vite-Tornillo		50	6x120	
	Upper bench 2-Obere Bank-Bovenbank-Banc supérieur-Banco superiore-Banco superior		1	600x1600	
	Upper bench face-Bank unterstützung-Bankje ondersteuning-Dossier banc-Banco schienale-Banco respaldo		1	845x2200	
	Upper bench-Obere Bank-Bovenbank-Banc supérieur-Banco superiore-Banco superior		1	600x2200	
	Ventilation panel kit-Außengitter-Schoepenrooster-Panneau de ventilation-Griglia di ventilazione-Rejilla de ventilacion		1		
	Window handle set-Fenstergriff-Raamgreep-Ferrure de fenêtre-Ferramenta finestra-Manilla ventana		1		
	WINDOW 780x415 W0 780x415-70 ISO TEMPERED 		1		
	WINDOW 800x1980 W08 F 800x1980-70 ISO + W08DK F 800x1980-70 R ISO + W08 F 800x1980-70 ISO 		1+1+1		
Model	Sauna Cubus 70 E		Material	Page	4/6

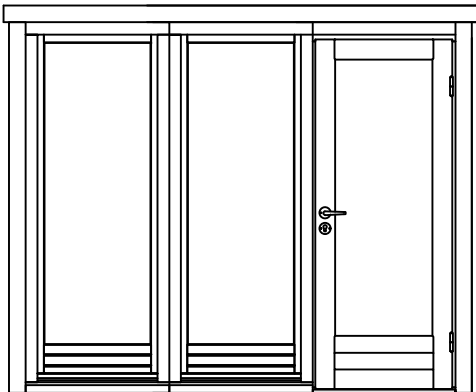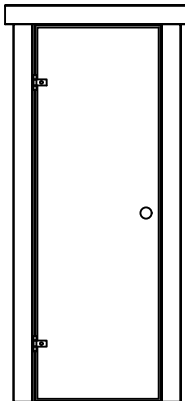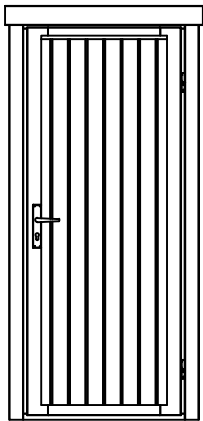
Pos	Specification-Spezifikation-Specificatie-Nomenclature-Elementi-Especificacion Sauna Cubus 70 E	Qty	Profile (mm)	Lenght (mm)
	WINDOW 800x1980 WINDOW 800x1980 DOOR 945x1980 W08 F 800x1980-70 ISO + W08 F 800x1980-70 ISO + SD08 F 945x1980-70 ISO R 	1+1+1		
	DOOR 690x1900 SD Sauna 690x1900-70 L 	1		
	DOOR 850x1980 SDL F 850x1980-70 R 	1		
	Sauna door trim board 	4	28x95	1850
	Sauna door trim board 	2	28x95	900
S4x60	Screw 4x60-Schraube-Schroef-Vis-Vite-Tornillo 	25	4x60	
Model Sauna Cubus 70 E		Material		Page 5/6

Pos	Specification-Spezifikation-Specificatie-Nomenclature-Elementi-Especificacion Sauna Cubus 70 E	Qty	Profile (mm)	Lenght (mm)
	WINDOWS TRIM BOARDS			
	Trim board 	6	28x45	750
	Trim board 	4	28x45	1950
	Trim board 	4	28x95	1950
	Trim board 	2	28x95	2590
S4x60	Screw 4x60-Schraube-Schroef-Vis-Vite-Tornillo 	60	4x60	
	WINDOWS AND DOOR TRIM BOARDS			
	Trim board 	2	28x30	1950
	Trim board 	4	28x45	750
	Trim board 	2	18x45	1950
	Trim board 	4	28x95	1950
	Trim board 	2	28x95	2640
S4x60	Screw 4x60-Schraube-Schroef-Vis-Vite-Tornillo 	60	4x60	
Model Sauna Cubus 70 E		Material	Page 6/6	

H = 1.400 m
TOTAL: 16.03 m²

 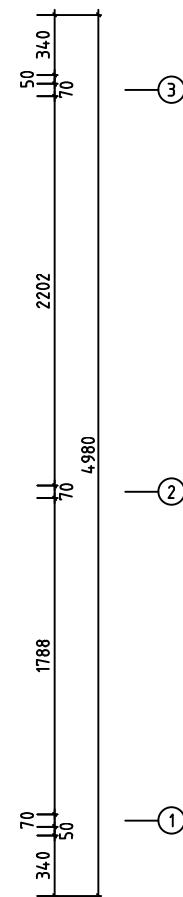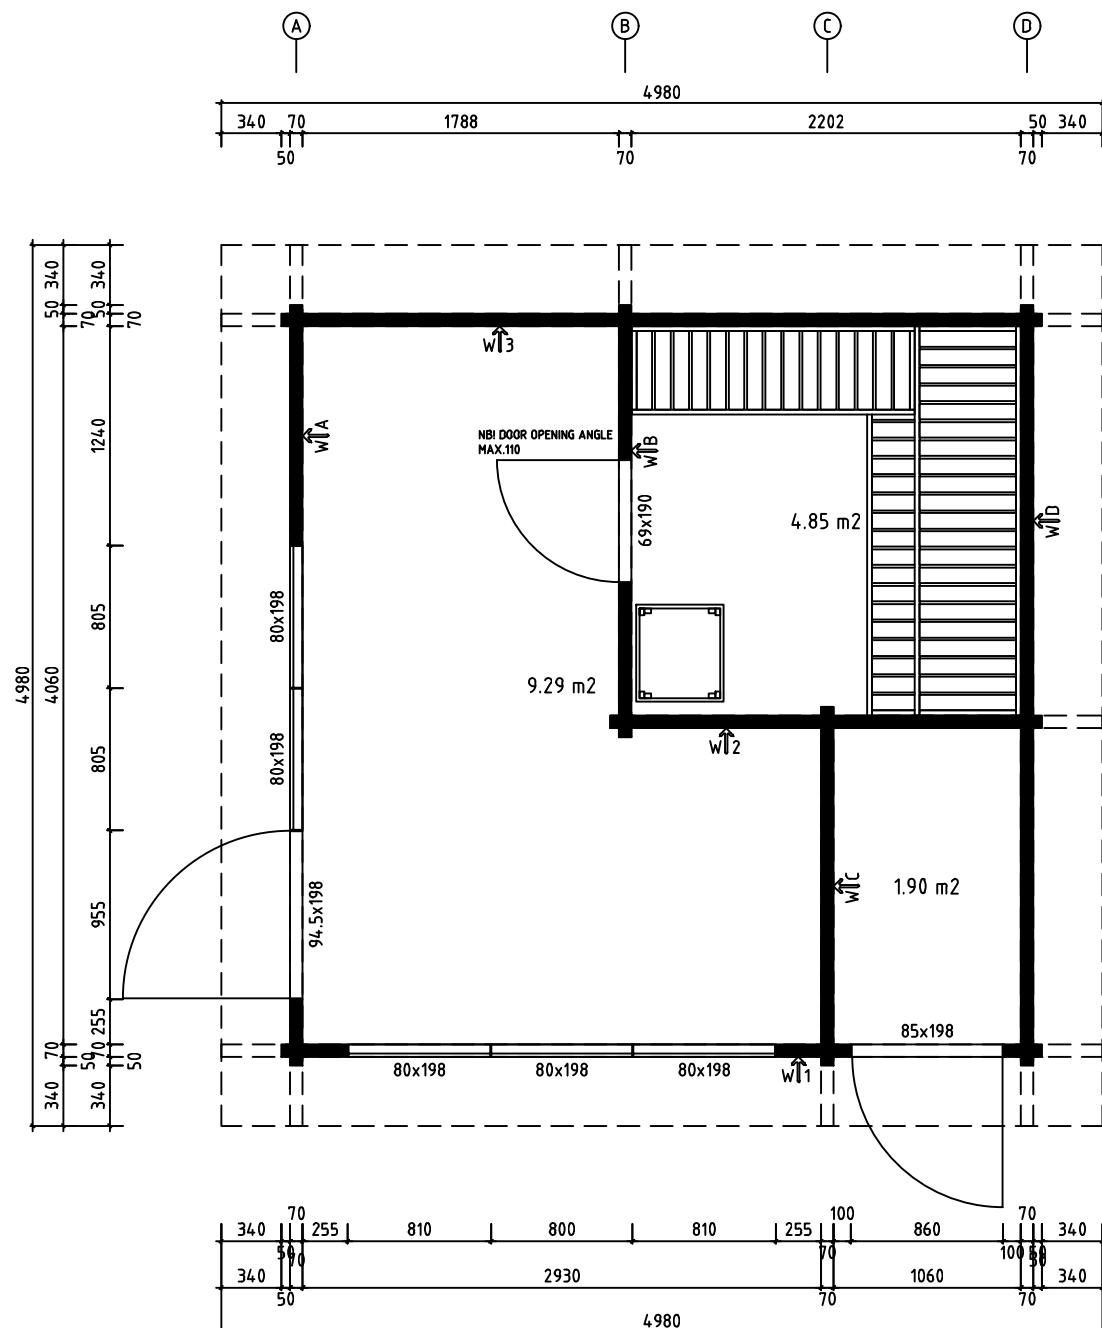


Model	Sauna Cubus 70 E		Drawing	PLAN		Page	
	Drawn by	J.S	Material	7x13.5		Scale	1:40
	Date	20.04.2023		File	Sauna Cubus 70 E.dwg		

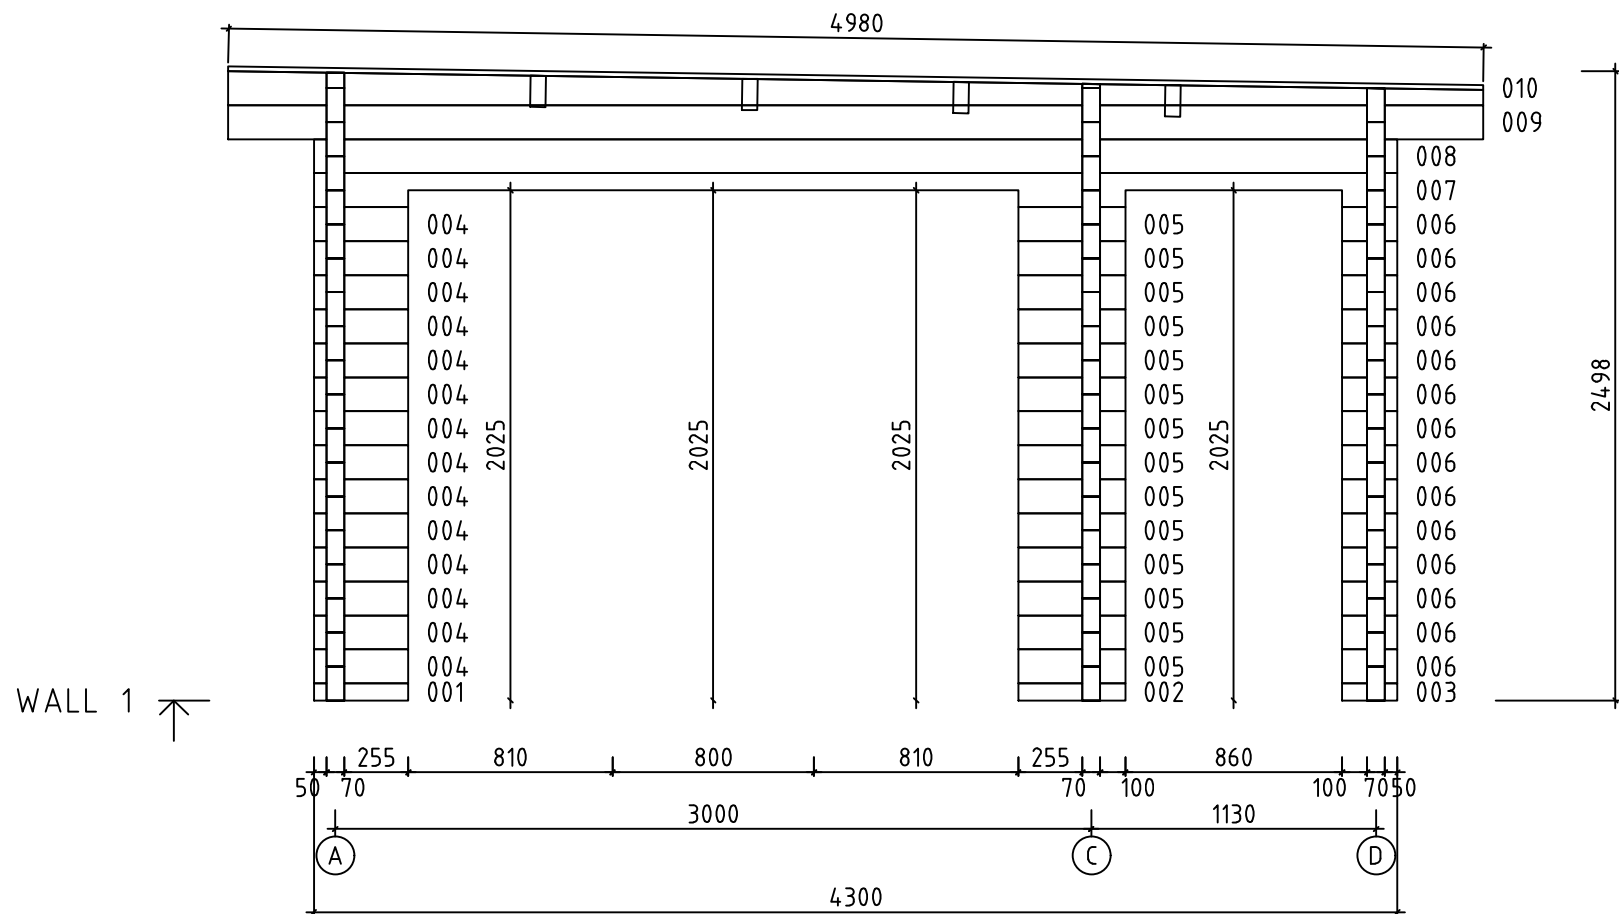



0 0.5m 1.0m 2.0m


Model	Sauna Cubus 70 E		Drawing	WALL 1		Page	7	
			Drawn by	J.S	Material	7x13.5	Scale	1:40
			Date	20.04.2023	File	Sauna Cubus 70 E.dwg		

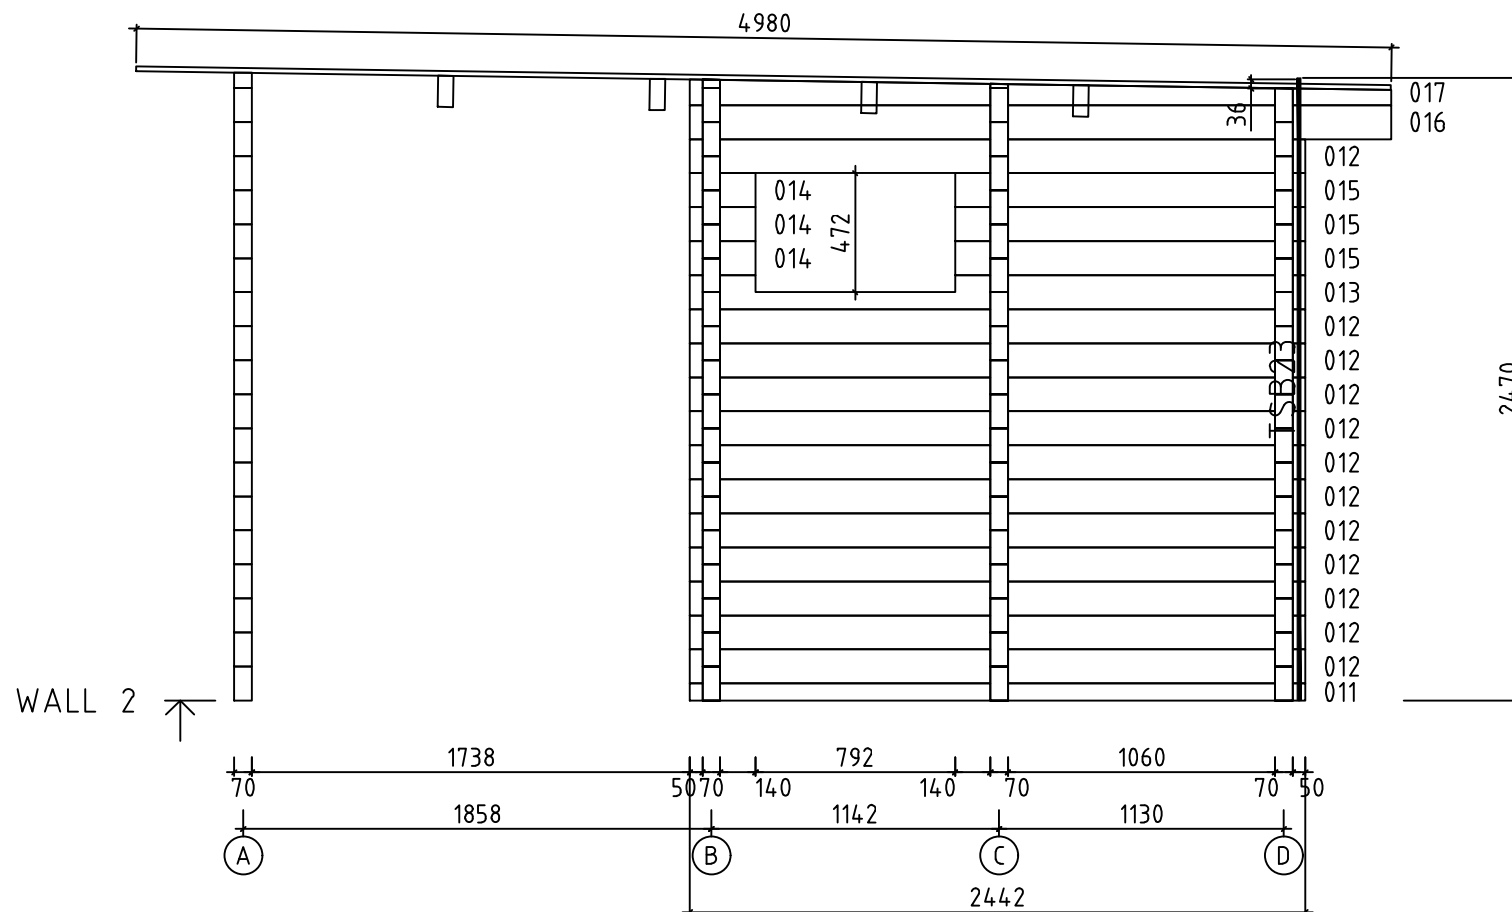



0 0.5m 1.0m 2.0m

Model	Sauna Cubus 70 E		Drawing	WALL 2		Page	8
		Drawn by	J.S	Material	7x13.5	Scale	1:40
		Date	20.04.2023	File	Sauna Cubus 70 E.dwg		

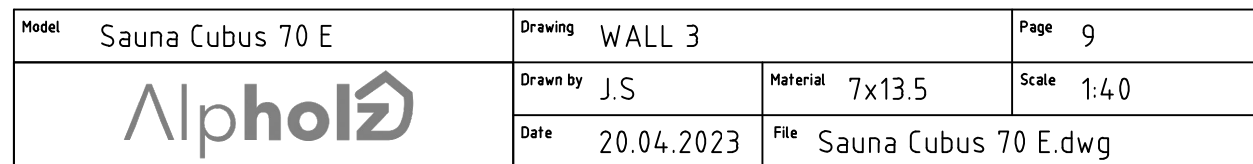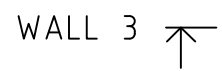

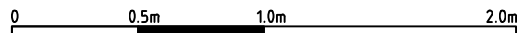


 Model	Sauna Cubus 70 E		Drawing	WALL B		Page	4
	Drawn by	J.S	Material	7x13.5		Scale	1:40
	Date	20.04.2023	File	Sauna Cubus 70 E.dwg			

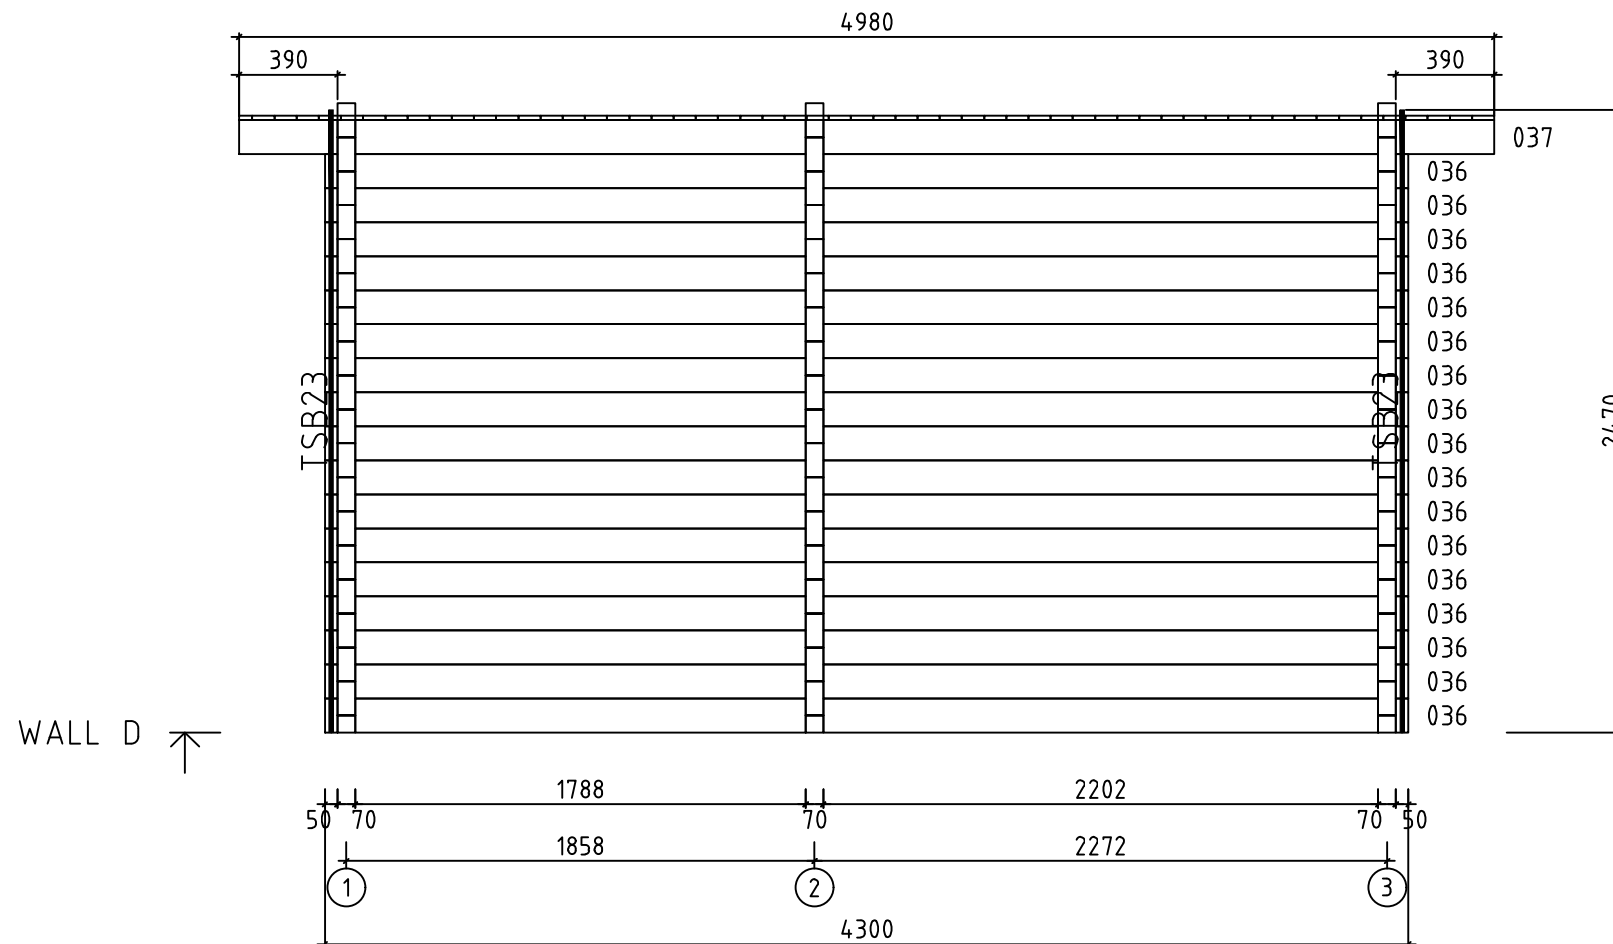


0 0.5m 1.0m 2.0m


Model	Sauna Cubus 70 E		Drawing	WALL D		Page	6
		Drawn by	J.S	Material	7x13.5	Scale	1:40
		Date	20.04.2023	File	Sauna Cubus 70 E.dwg		




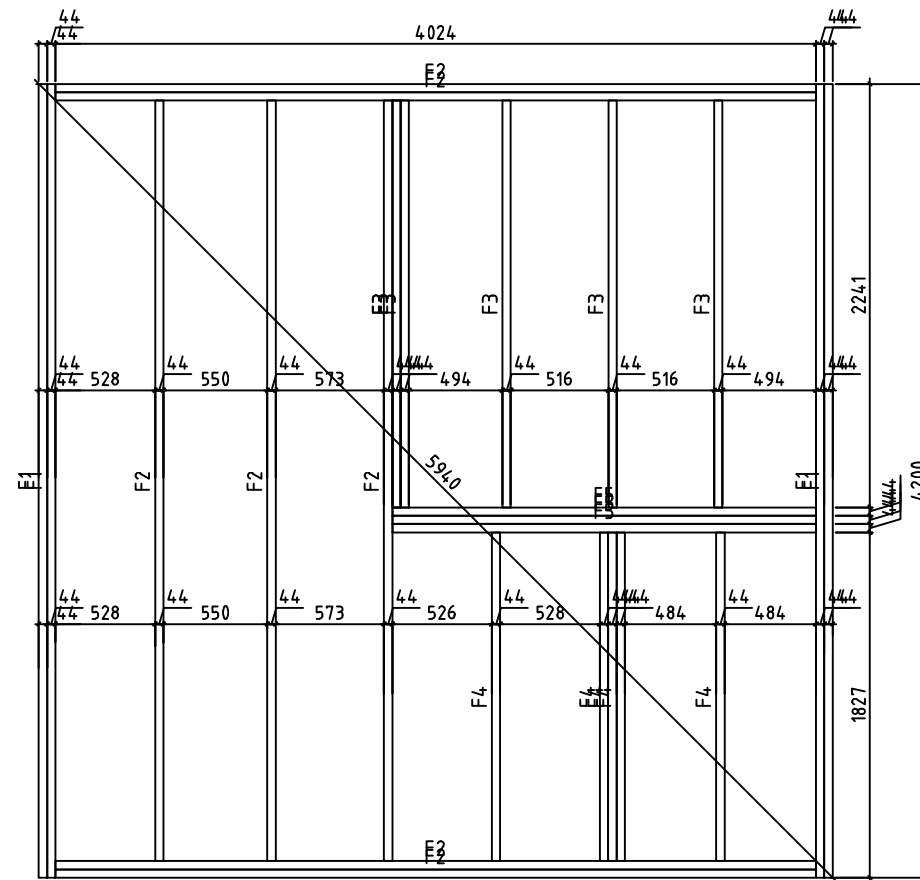


Model	Sauna Cubus 70 E		Drawing	FOUNDATION		Page
	Drawn by	J.S	Material	7x13.5		Scale 1:40
	Date	20.04.2023	File	Sauna Cubus 70 E.dwg		

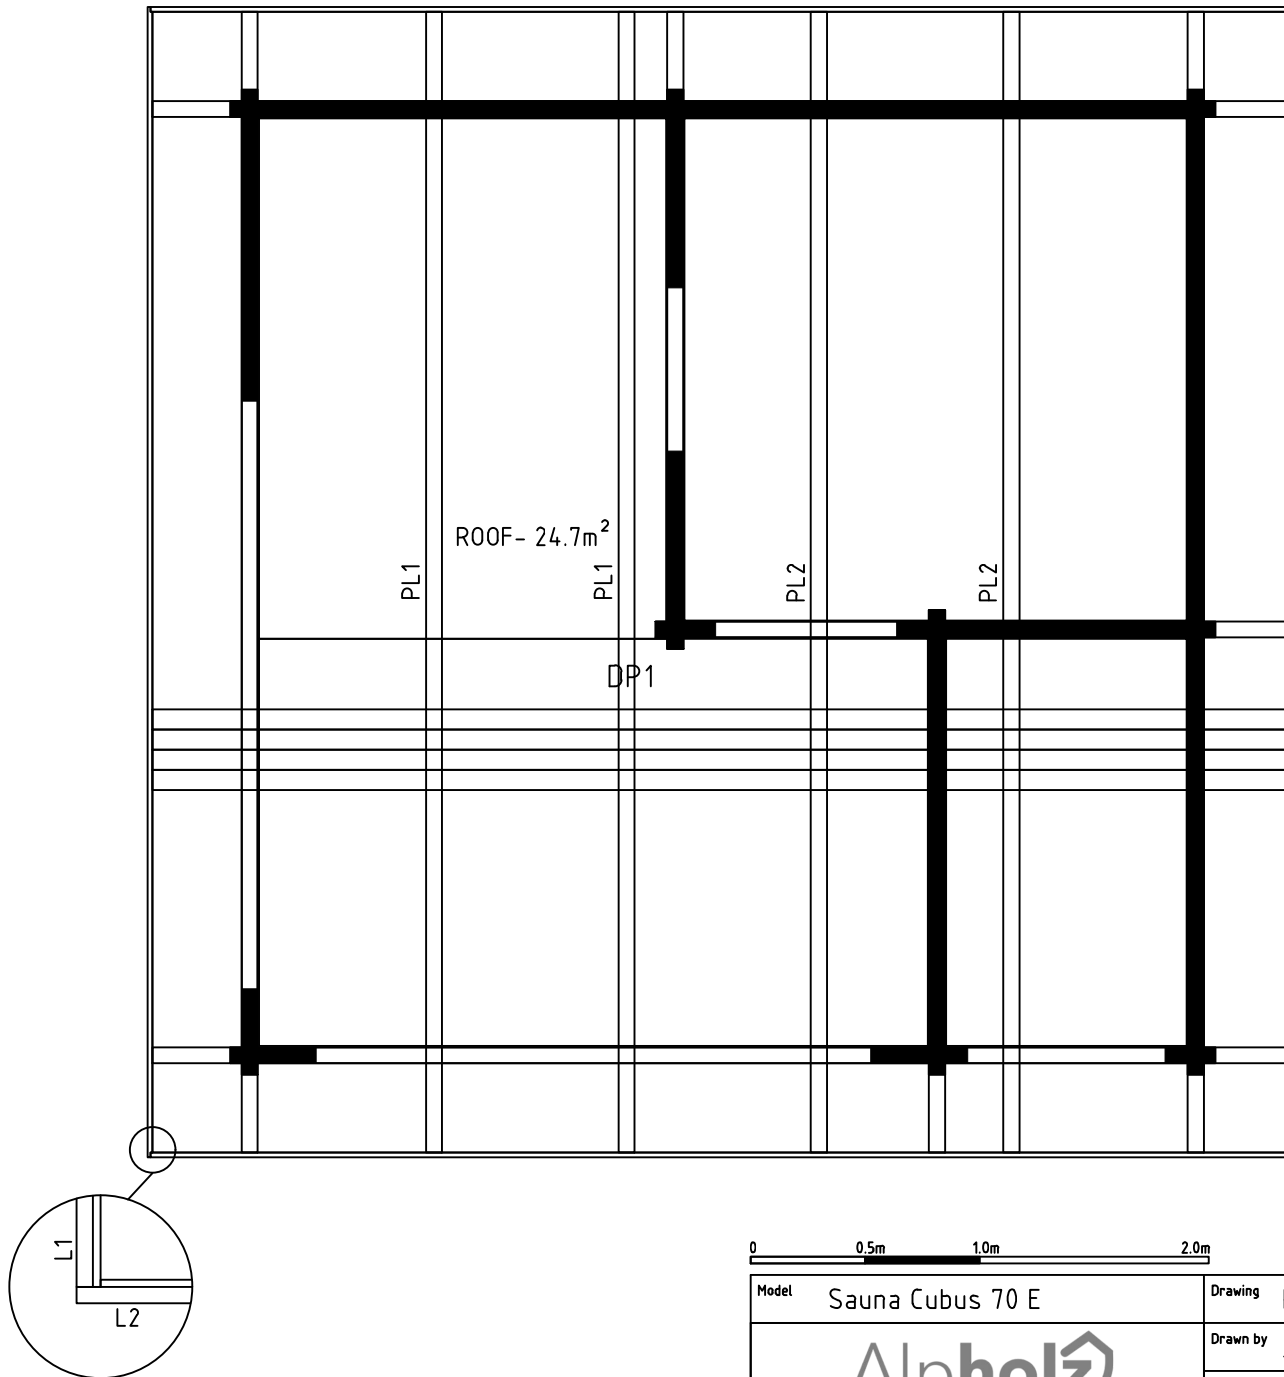

0 0.5m 1.0m 2.0m

 Model	Sauna Cubus 70 E			Drawing	ROOF		Page	
	Drawn by		J.S	Material	70x135		Scale	1:30
	Date		20.04.2023		File			Sauna Cubus 70 E.dwg

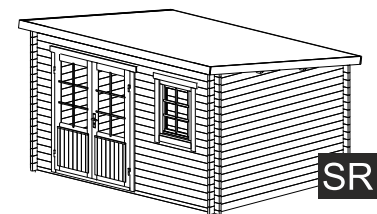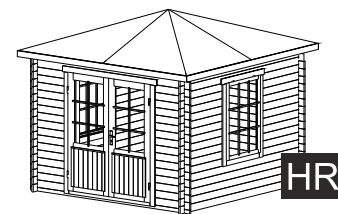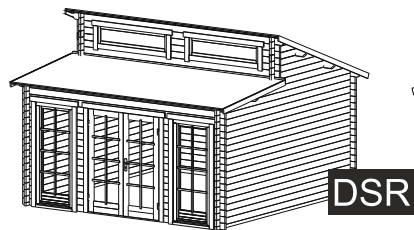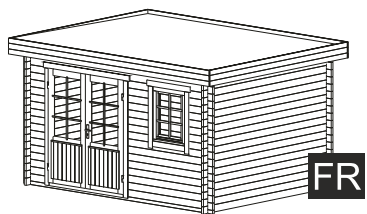



FR

DSR

GR

HR

SR

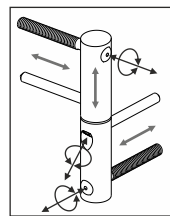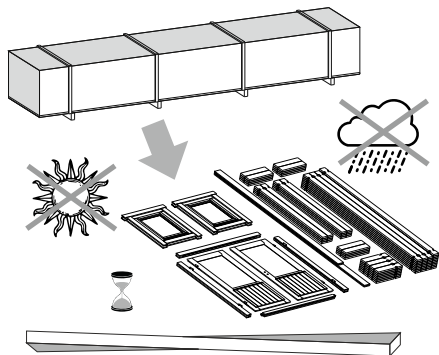


ADJUSTABLE HINGES

3.

TYPE- A
5x90


OPTIONS

4.

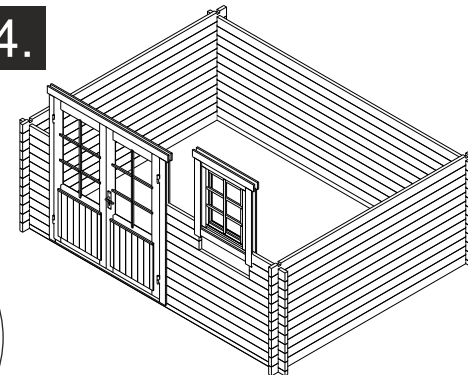


OPTIONS

5.

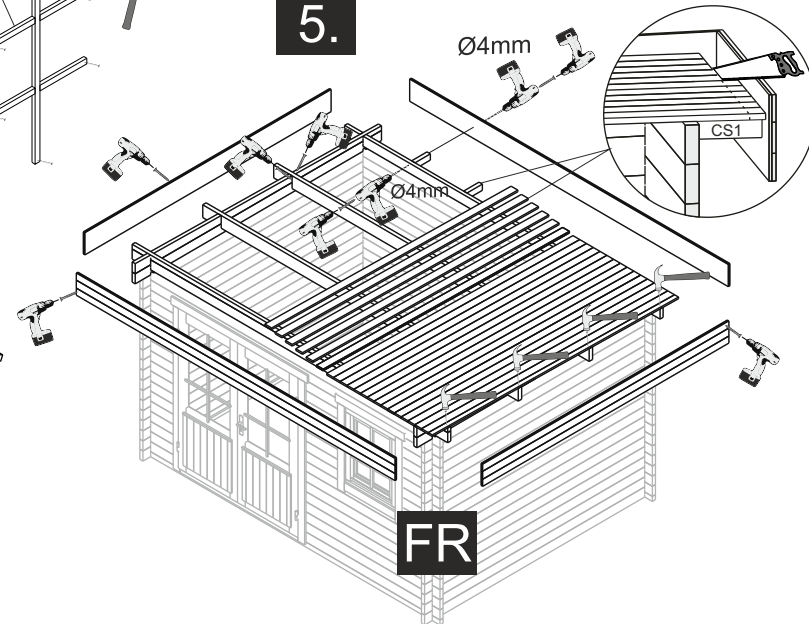


FR

1.

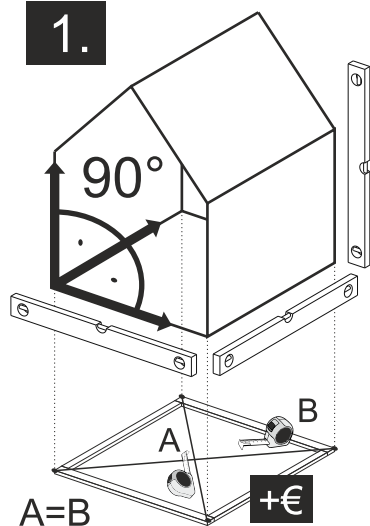

TYPE- B
4x60

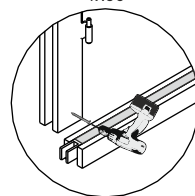


TYPE- A
5x70

NB!


OPTIONS

2.

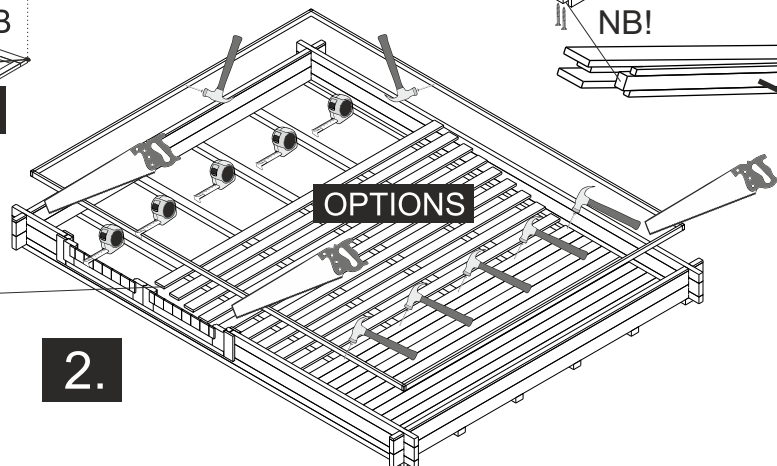


The guide is illustrative. This guide is not project specification.
Der Leitfaden ist illustrativ. Dieser Leitfaden ist keine Projektspezifikation.
De gids is illustratief. Deze gids is geen projectspecificatie.

5.

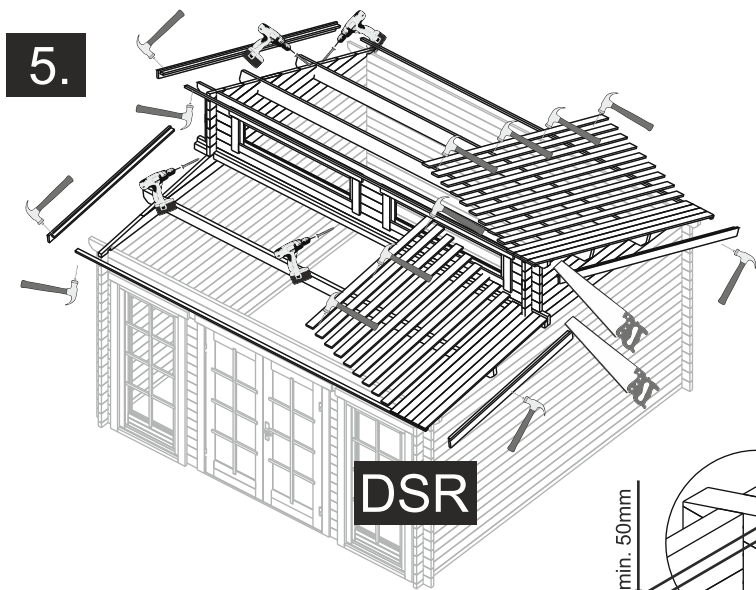


5.

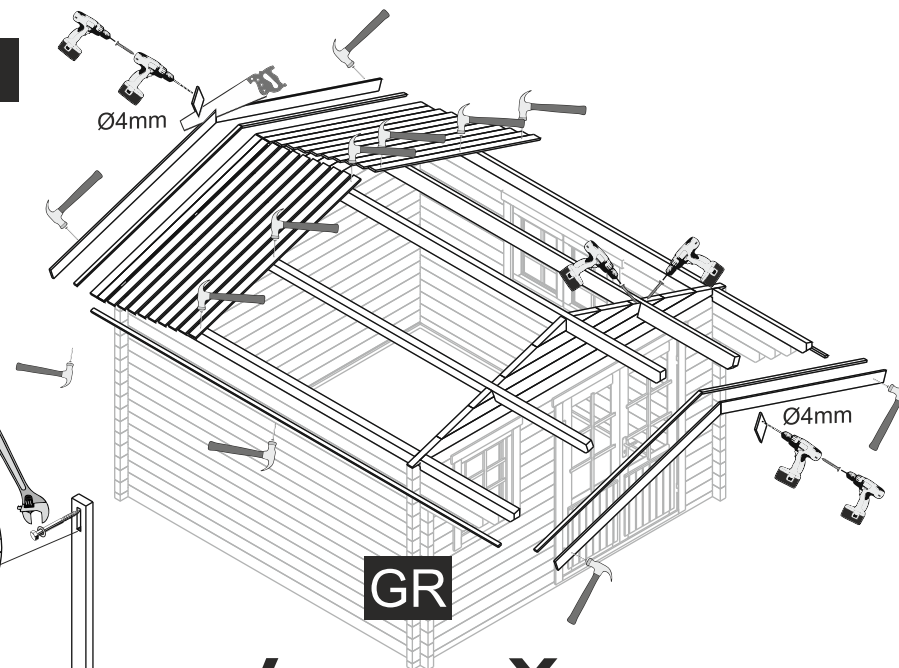


OPTIONS


SB1

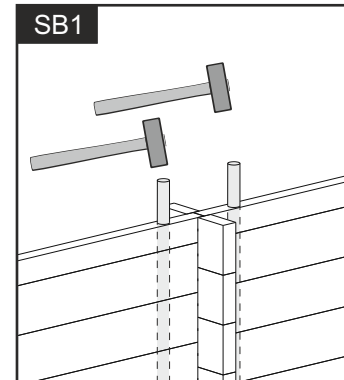


SBT1- TOP

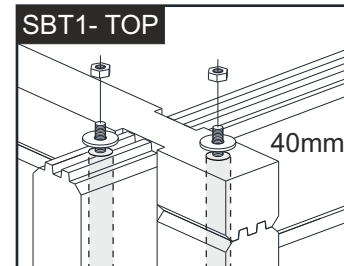


SBT1- BOTTOM

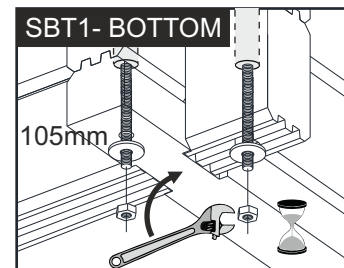



POST

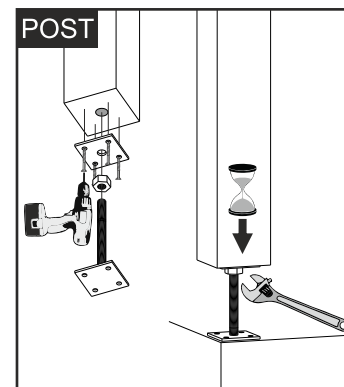

NB!

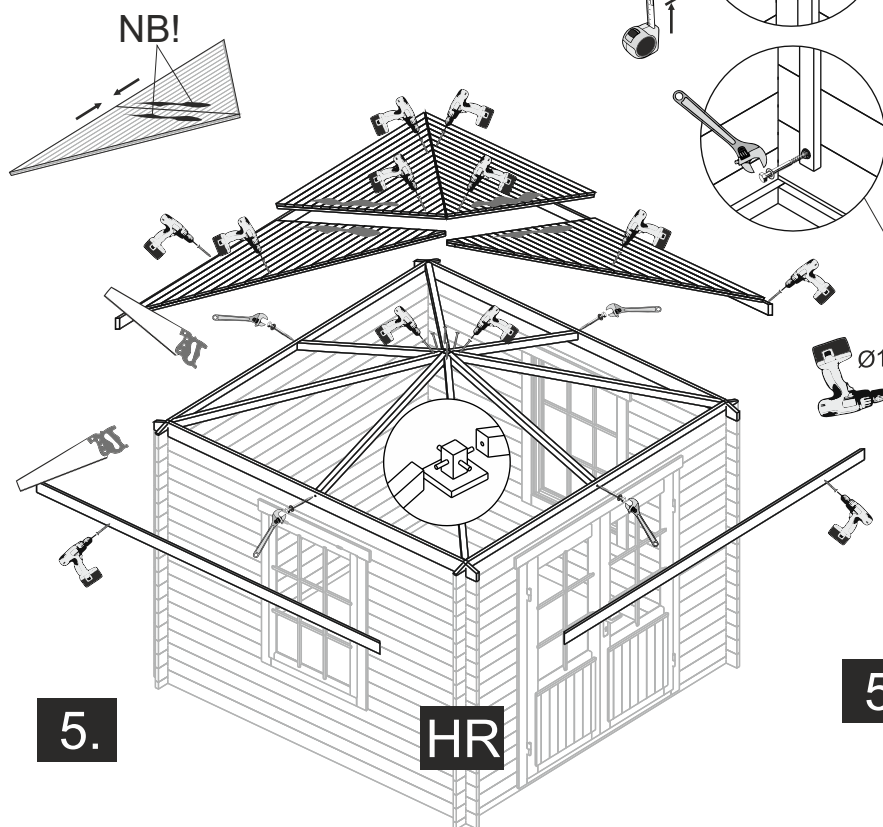


5.

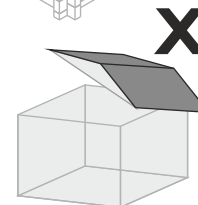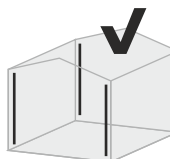


X


OPTIONS- STORM BRACES

5.

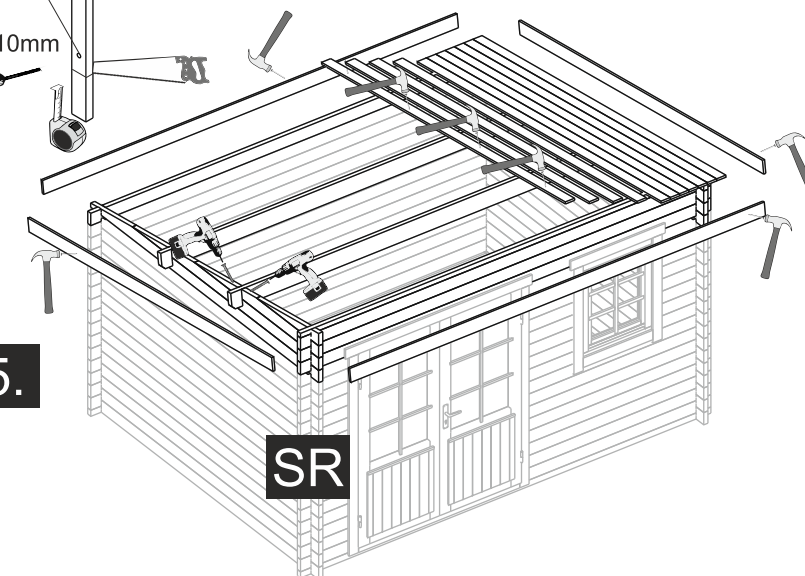

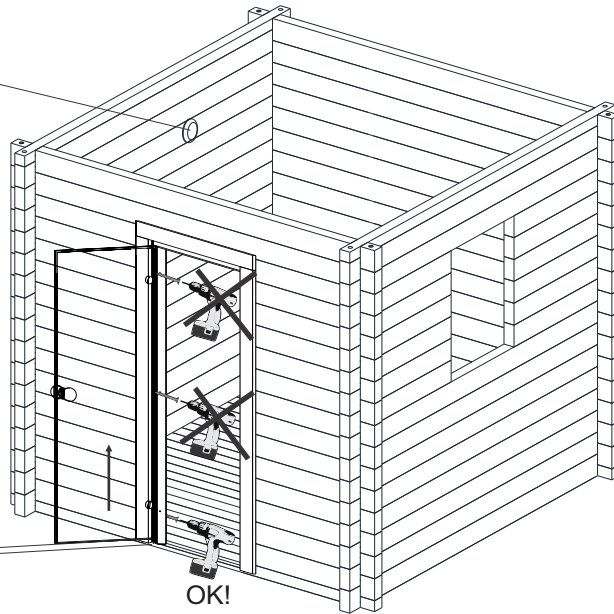

Min. 10mm
Door opening angle max.110°

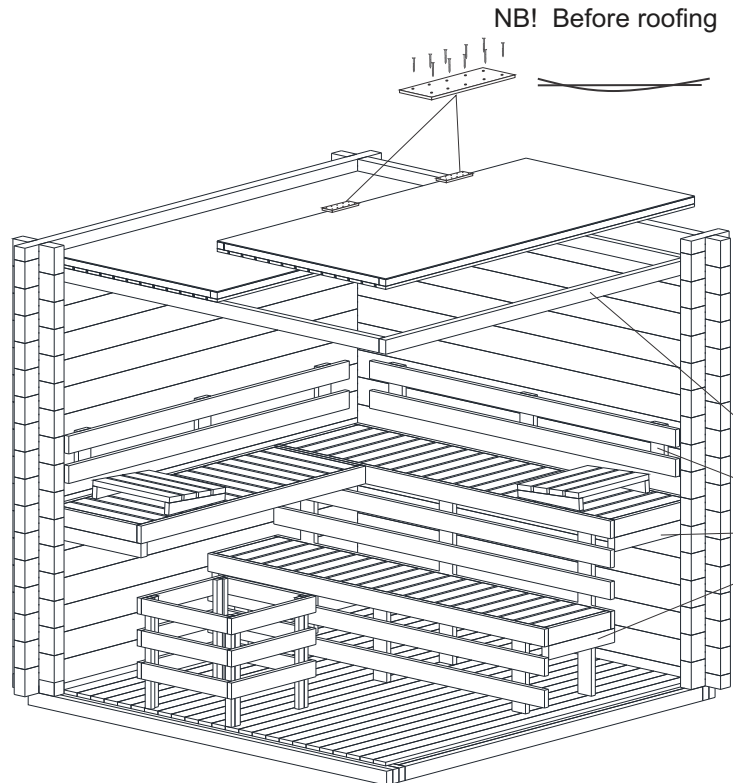

The diagram shows a cantilever beam of length L fixed at the left end. A uniformly distributed load of intensity w acts downwards along the entire length of the beam. The deflection curve is shown as a smooth, concave-up line starting from zero at the fixed end and reaching its maximum downward deflection at the free end.

- 58-70mm = 5x90
- 44mm = 5x80
- 40mm = 5x70

