
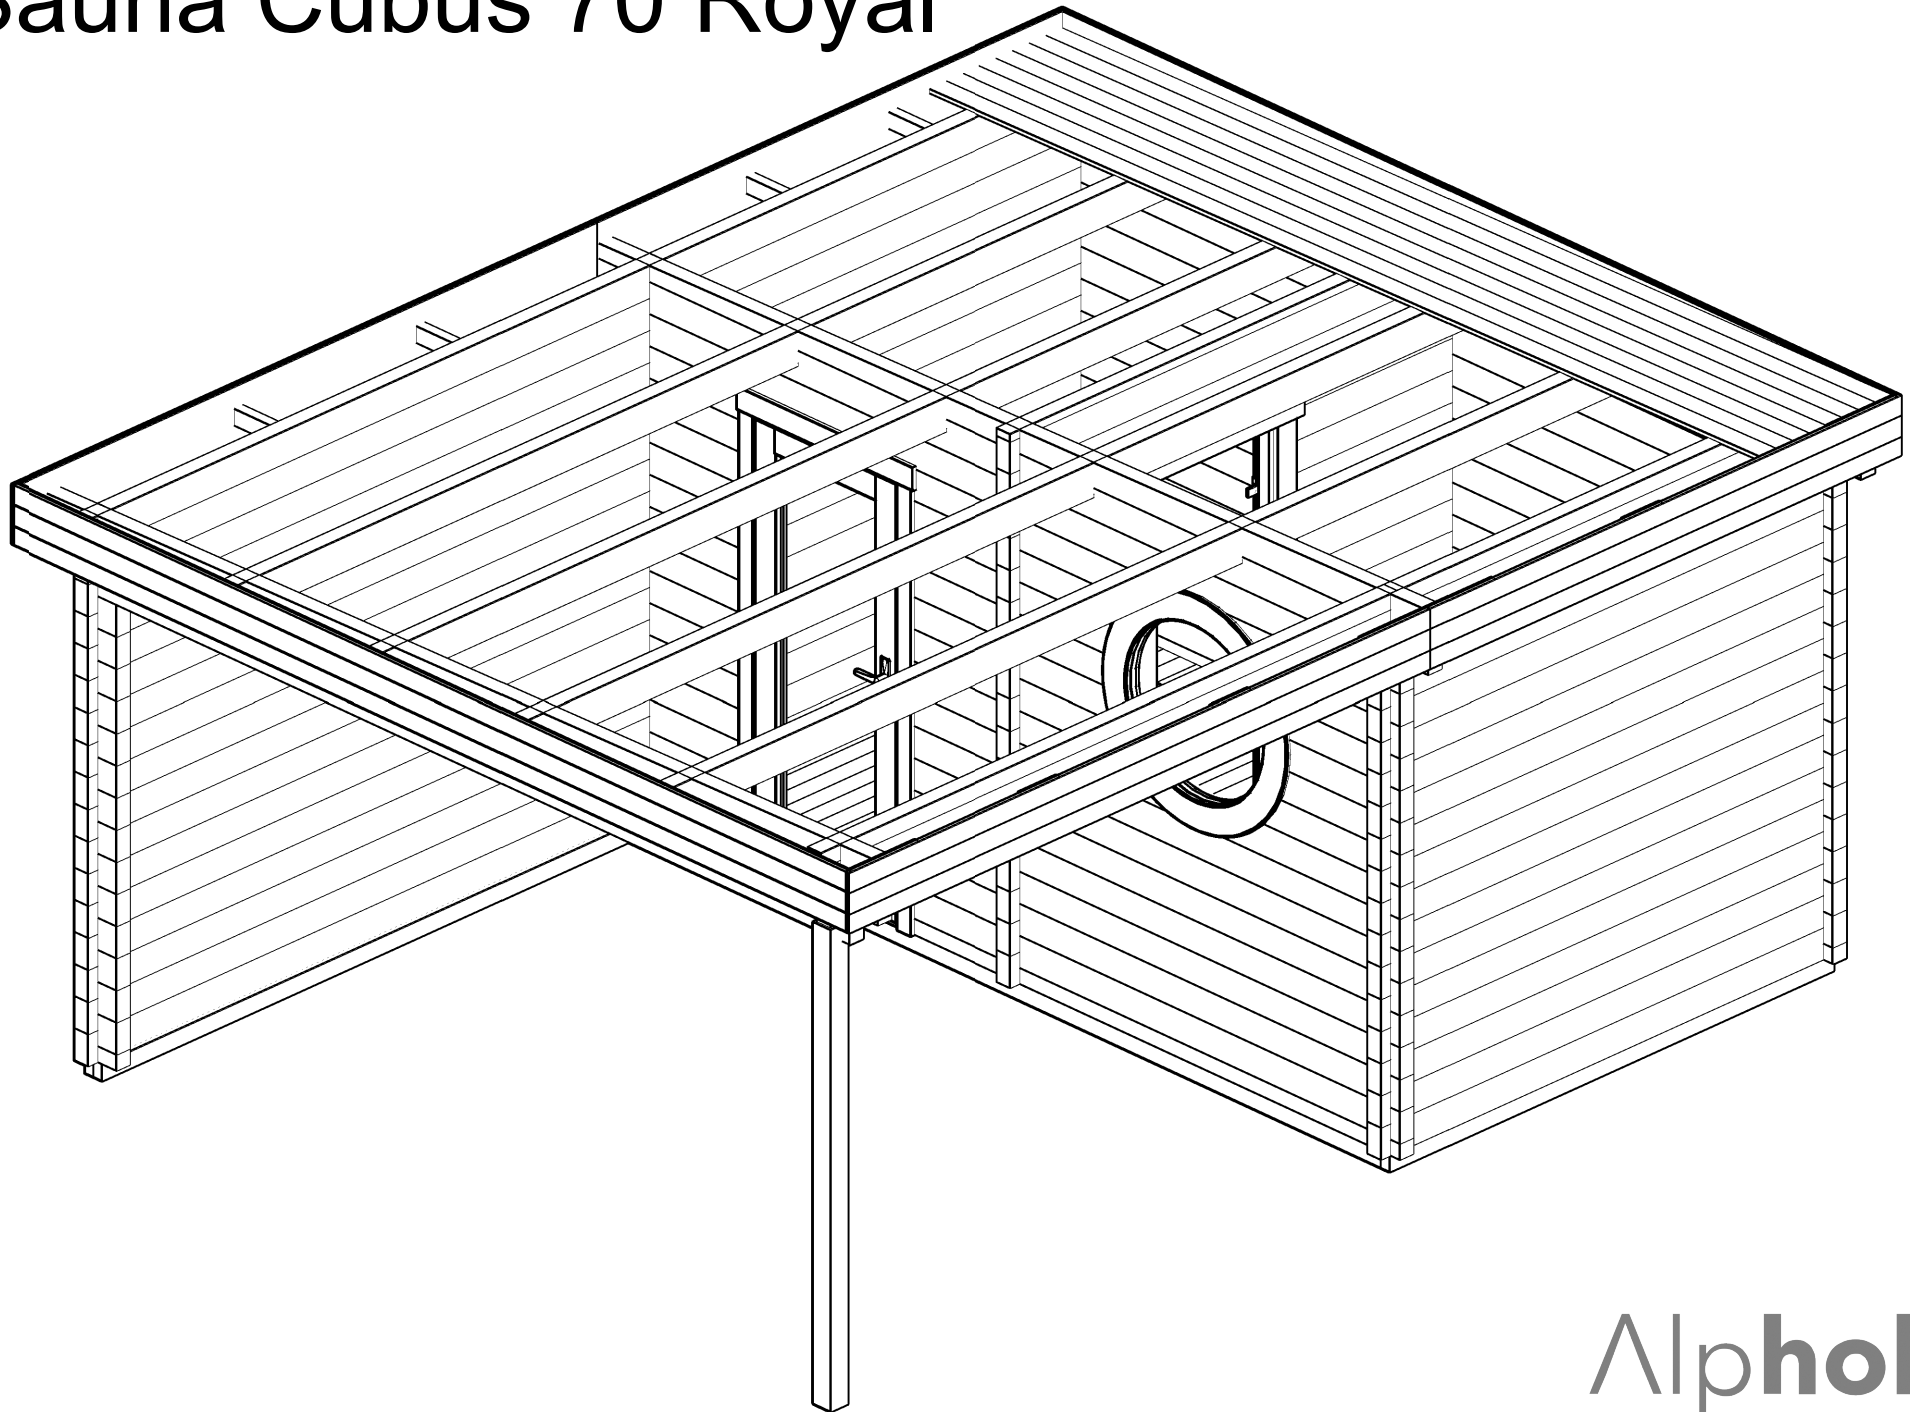
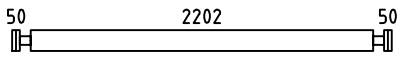
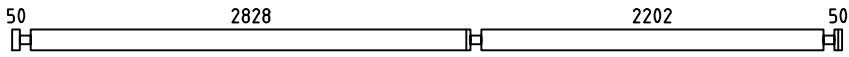
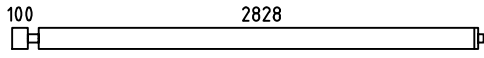
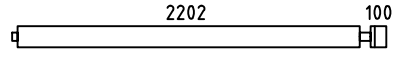
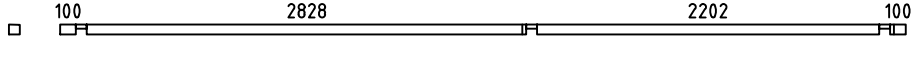
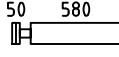
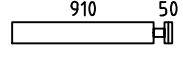
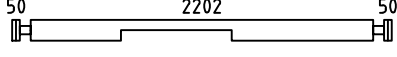
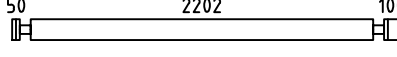
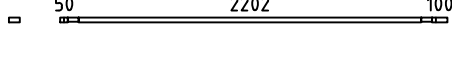
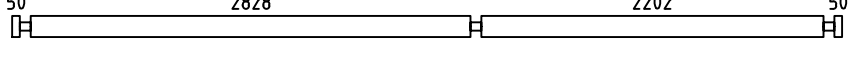
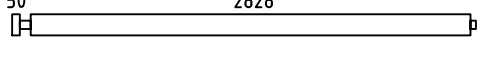
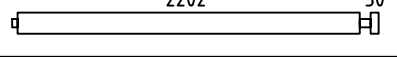
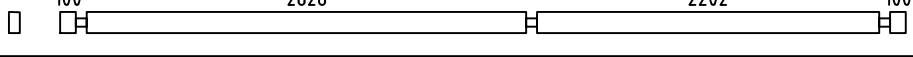
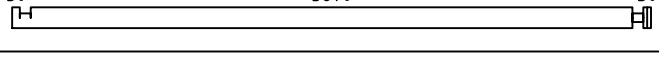
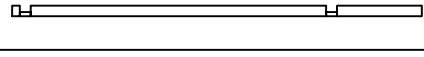
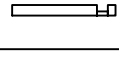
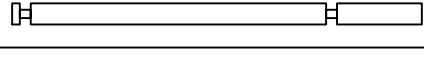
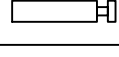
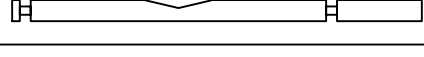
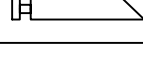
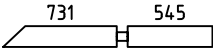
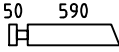
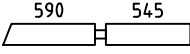
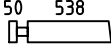
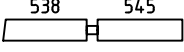
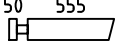
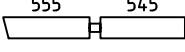
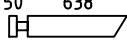
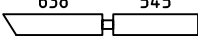
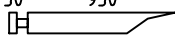
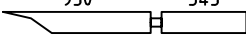
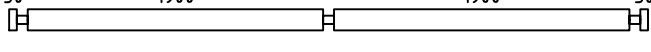
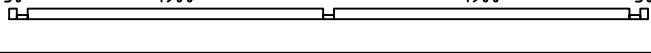
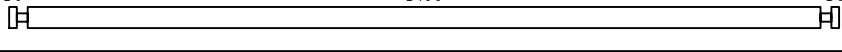
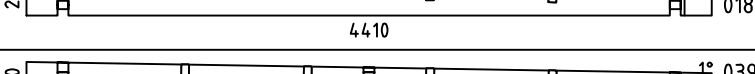
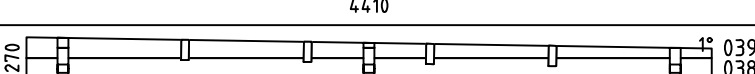
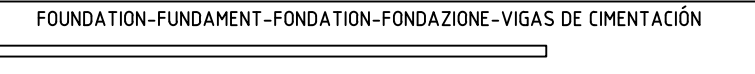
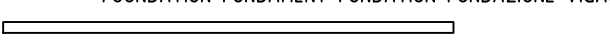
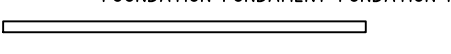
 
 
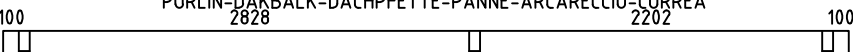
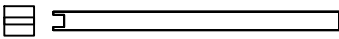
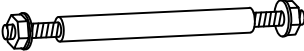
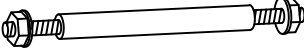
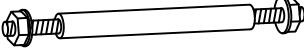




Sauna Cubus 70 Royal


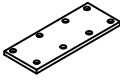


Pos	Specification-Spezifikation-Specificatie-Nomenclature-Elementi-Especificacion Sauna Cubus 70 Royal	Qty	Profile (mm)	Lenght (mm)
001		16	70x135	2442
002		1	70x135	5340
003		1	70x135	3033
004		1	70x135	2407
005		1	70x64	5440
006		14	70x135	700
007		14	70x135	1030
008		1	70x135	2442
009		1	70x135	2492
010		1	70x32	2492
011		8	70x135	5340
012		8	70x135	2983
013		8	70x135	2357
014		1	70x135	5440
015		1	70x68	220
016		14	70x135	220
017		1	70x135	4110
020		1	70x68	2635
021		1	70x68	665
022		7	70x135	2635
023		14	70x135	665
024		1	70x135	2635
025		1	70x135	851
Model	Sauna Cubus 70 Royal		Material	Page 1/5


Pos	Specification-Spezifikation-Specificatie-Nomenclature-Elementi-Especificacion Sauna Cubus 70 Royal	Qty	Profile (mm)	Lenght (mm)
026		1	70x135	1346
027		1	70x135	710
028		1	70x135	1205
029		1	70x135	658
030		1	70x135	1153
031		1	70x135	675
032		1	70x135	1170
033		1	70x135	758
034		1	70x135	1253
035		1	70x135	1070
036		1	70x135	1565
037		16	70x135	4110
040		1	70x68	4110
EXTRA		1	70x135	5340
WA-1		1		
WB-1		1		
WC-1		1		
F1	FOUNDATION-FUNDAMENT-FONDATION-FONDAZIONE-VIGAS DE CIMENTACIÓN 	4	44x70	3912
F3	FOUNDATION-FUNDAMENT-FONDATION-FONDAZIONE-VIGAS DE CIMENTACIÓN 	2	44x70	2898
F4	FOUNDATION-FUNDAMENT-FONDATION-FONDAZIONE-VIGAS DE CIMENTACIÓN 	2	44x70	2332
F5	FOUNDATION-FUNDAMENT-FONDATION-FONDAZIONE-VIGAS DE CIMENTACIÓN 	5	44x70	2156
F2	FOUNDATION-FUNDAMENT-FONDATION-FONDAZIONE-VIGAS DE CIMENTACIÓN 	4	44x70	1846
CS1	CORNICE SUPPORT-TRAGELEISTE-STEUNEN BAR-SUPPORT-SUPPORTO-SOPORTE 	4	44x70	200
Model Sauna Cubus 70 Royal		Material	Page 2/5	

Pos	Specification-Spezifikation-Specificatie-Nomenclature-Elementi-Especificacion Sauna Cubus 70 Royal	Qty	Profile (mm)	Lenght (mm)
UBS4	UPPER BENCH SUPPORT-TRAGELEISTE-STEUNEN BAR-SUPPORT-SUPPORTO-SOPORTE 	1	44x70	2112
UBS2	UPPER BENCH SUPPORT-TRAGELEISTE-STEUNEN BAR-SUPPORT-SUPPORTO-SOPORTE 	1	44x70	1293
UBS1	UPPER BENCH SUPPORT-TRAGELEISTE-STEUNEN BAR-SUPPORT-SUPPORTO-SOPORTE 	2	44x70	570
UBS3	UPPER BENCH SUPPORT-TRAGELEISTE-STEUNEN BAR-SUPPORT-SUPPORTO-SOPORTE 	1	44x70	555
LBS1	LOWER BENCH SUPPORT-TRAGELEISTE-STEUNEN BAR-SUPPORT-SUPPORTO-SOPORTE 	2	44x70	470
CIS2	CEILING INSULATION SUPPORT-TRAGELEISTE-STEUNEN BAR-SUPPORT-SUPPORTO-SOPORTE 	2	44x70	2202
CIS1	CEILING INSULATION SUPPORT-TRAGELEISTE-STEUNEN BAR-SUPPORT-SUPPORTO-SOPORTE 	2	44x70	1812
PL1	PURLIN-DAKBALK-DACHPFETTE-PANNE-ARCARECCIO-CORREA 	4	70x144	5440
F-1	Floor board-Fussbodenbrett-Vloerplank-Lame de plancher-Tavola pavimento-Tabla de suelo 	44	88x18	2192
		34	114x18	
R-1	Roof board-Dachbrett-Dakplank-Volige-Tavola tetto-Tabla de tejado 	62+1	88x18	4410
		48+1	114x18	
	-POST 11x11 	1	110x110	2000
CO-1	Cornice 20x250-Gesimse-Kroonlijst-Corniche-Cornicione-Cornisa 	2	20x250	2430
CO-2	Cornice 20x250-Gesimse-Kroonlijst-Corniche-Cornicione-Cornisa 	2	20x250	3050
CO-3	Cornice 20x250-Gesimse-Kroonlijst-Corniche-Cornicione-Cornisa 	2	20x250	4426
FLB-1	Floor beading 3000-Fussbodenleiste-Plinten-Moulure de finition-Listello pavimento-Liston de suelo 	8	18x40	24rmt.
TSB1	Threaded steel bar kit-Gewindestange satz-Draadstang set-Kit de tiges filetées-Kit barra filettata-Kit barra roscada 	2	"14	2400
TSB2	Threaded steel bar kit-Gewindestange satz-Draadstang set-Kit de tiges filetées-Kit barra filettata-Kit barra roscada 	2	"14	2360
TSB3	Threaded steel bar kit-Gewindestange satz-Draadstang set-Kit de tiges filetées-Kit barra filettata-Kit barra roscada 	1	"14	2330
	Adjustable foot kit-Pfosten-träger-Paalhouder-Pied de poteau-Portapilastrri-Base para poste 	1		
	Backrest 2-Rückenlehne-Rugleuning-Dossier-Schienale-Respaldo 	1	235x1700	
	Backrest-Rückenlehne-Rugleuning-Dossier-Schienale-Respaldo 	1	235x2000	
	Bracket 140x40-Lochplatte-Gatenplaat-Connecteur métallique-Piastre forate-Placas perforadas 	2	140x40	
CI	Ceiling Insulation-Deckelsolation-Plafondisolatie-Isolation du plafond-Isolamento del soffitto-Aislamiento de techo 	2	1890x1095	
Model	Sauna Cubus 70 Royal		Material	Page 3/5

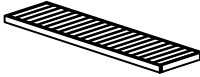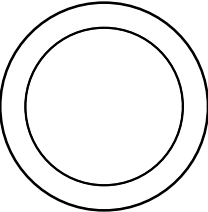
Pos	Specification-Spezifikation-Specificatie-Nomenclature-Elementi-Especificacion Sauna Cubus 70 Royal		Qty	Profile (mm)	Lenght (mm)
	Door kit-Tür satz-Deur set-Kit porte-Kit porta-Kit para puerta		1		
	Headrest-Kopfstütze-Hoofdsteun-Appui-tête-Poggiatesta-Reposacabezas		2	395x395	
	Heater guard-Heizungsschutz-Verwarmingsbescherming-Protection de radiateur-Protezione del riscaldatore-Protector de calentador		1	562x602	
	Lower Bench-Untere Bank-Onderbank-Banc inférieur-Banco inferiore-Banco inferior		1	500x2200	
	Lower bench face-Bank unterstützung-Bankje ondersteuning-Dossier banc-Banco schienale-Banco respaldo		1	395x2200	
	Nail 1.8x40-Nagel-Spijker-Clou-Chiodo-Clavo		420	1.8x40	
R8x80	Round head bolt kit 8x80-Schloßschraube-Slotbout-Boulon tête ronde-Bulloni testa tonda-Tornillo cabeza redonda		2	8x80	
	Sauna ventilation kit-Außengitter-Schoepenrooster-Panneau de ventilation-Griglia di ventilazione-Rejilla de ventilacion		1		
S4x50	Screw 4x50-Schraube-Schroef-Vis-Vite-Tornillo		20	4x50	
S5x90	Screw 5x90-Schraube-Schroef-Vis-Vite-Tornillo		45	5x90	
S6x120	Screw 6x120-Schraube-Schroef-Vis-Vite-Tornillo		25	6x120	
	Upper bench 2-Obere Bank-Bovenbank-Banc supérieur-Banco superiore-Banco superior		1	600x1300	
	Upper bench face-Bank unterstützung-Bankje ondersteuning-Dossier banc-Banco schienale-Banco respaldo		1	845x2200	
	Upper bench-Obere Bank-Bovenbank-Banc supérieur-Banco superiore-Banco superior		1	600x2200	
	Ventilation panel kit-Außengitter-Schoepenrooster-Panneau de ventilation-Griglia di ventilazione-Rejilla de ventilacion		1		
	WINDOW 825x825 WR 825x825-70 ISO TEMPERED 		1		
Model Sauna Cubus 70 Royal			Material		Page 4/5

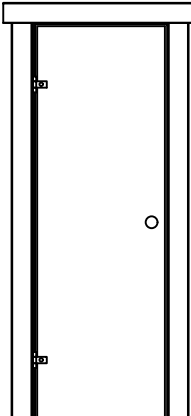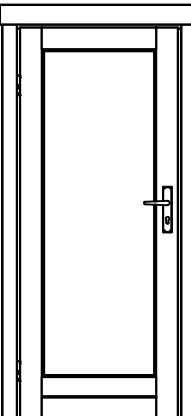Pos	Specification-Spezifikation-Specificatie-Nomenclature-Elementi-Especificacion Sauna Cubus 70 Royal	Qty	Profile (mm)	Lenght (mm)
	DOOR 690x1900 SD Sauna 690x1900-70 L 	1		
	DOOR 800x1900 SD08 F 800x1900-70 ISO L 	1		
	Sauna door trim board 	4	28x95	1850
	Sauna door trim board 	2	28x95	900
S4x60	Screw 4x60-Schraube-Schroef-Vis-Vite-Tornillo 	25	4x60	
Model	Sauna Cubus 70 Royal	Material	Page	5/5

H = 1.600 m
TOTAL: 19.31 m2


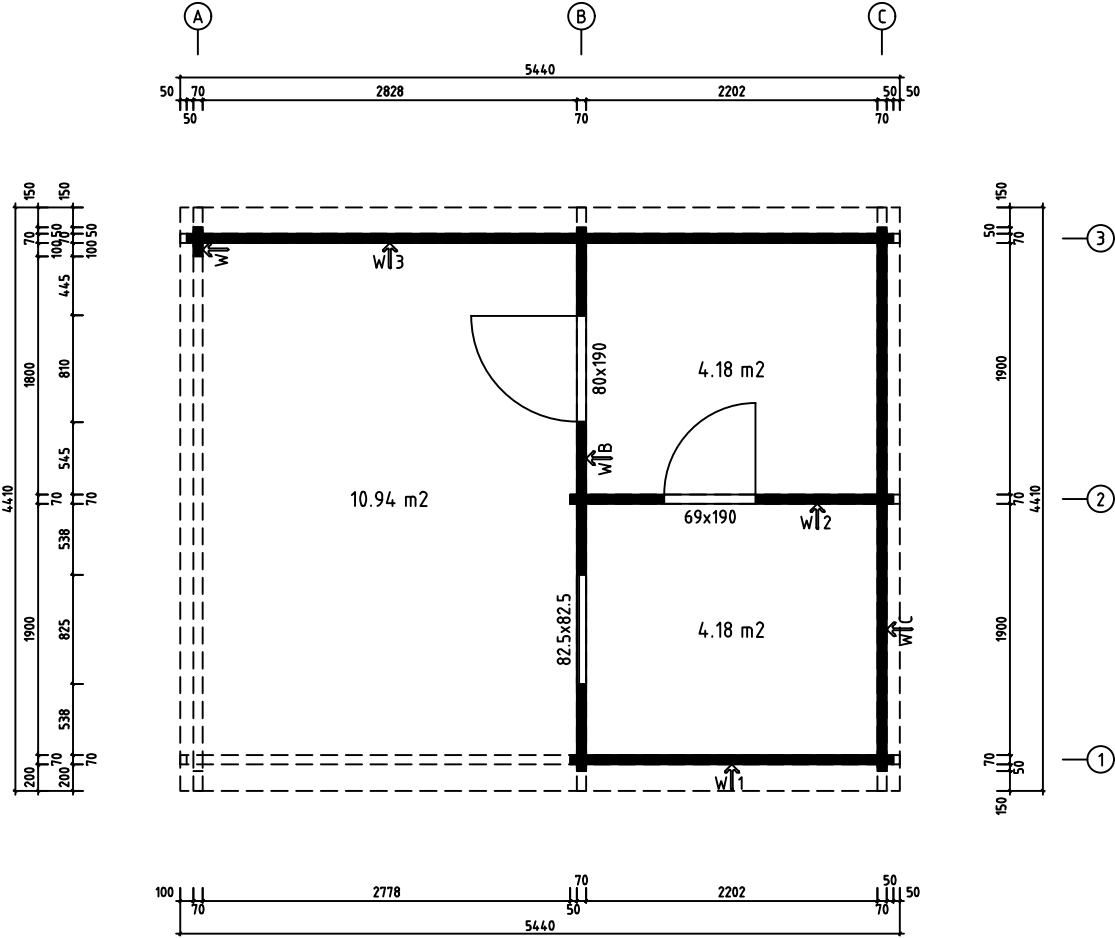


Model		Drawing		Page	
Sauna Cubus 70 Royal		PLAN			
Alphol		Drawn by	R.T	Material	70x135
		Date	28.03.2024	File	Sauna Cubus 70 Royal.dwg

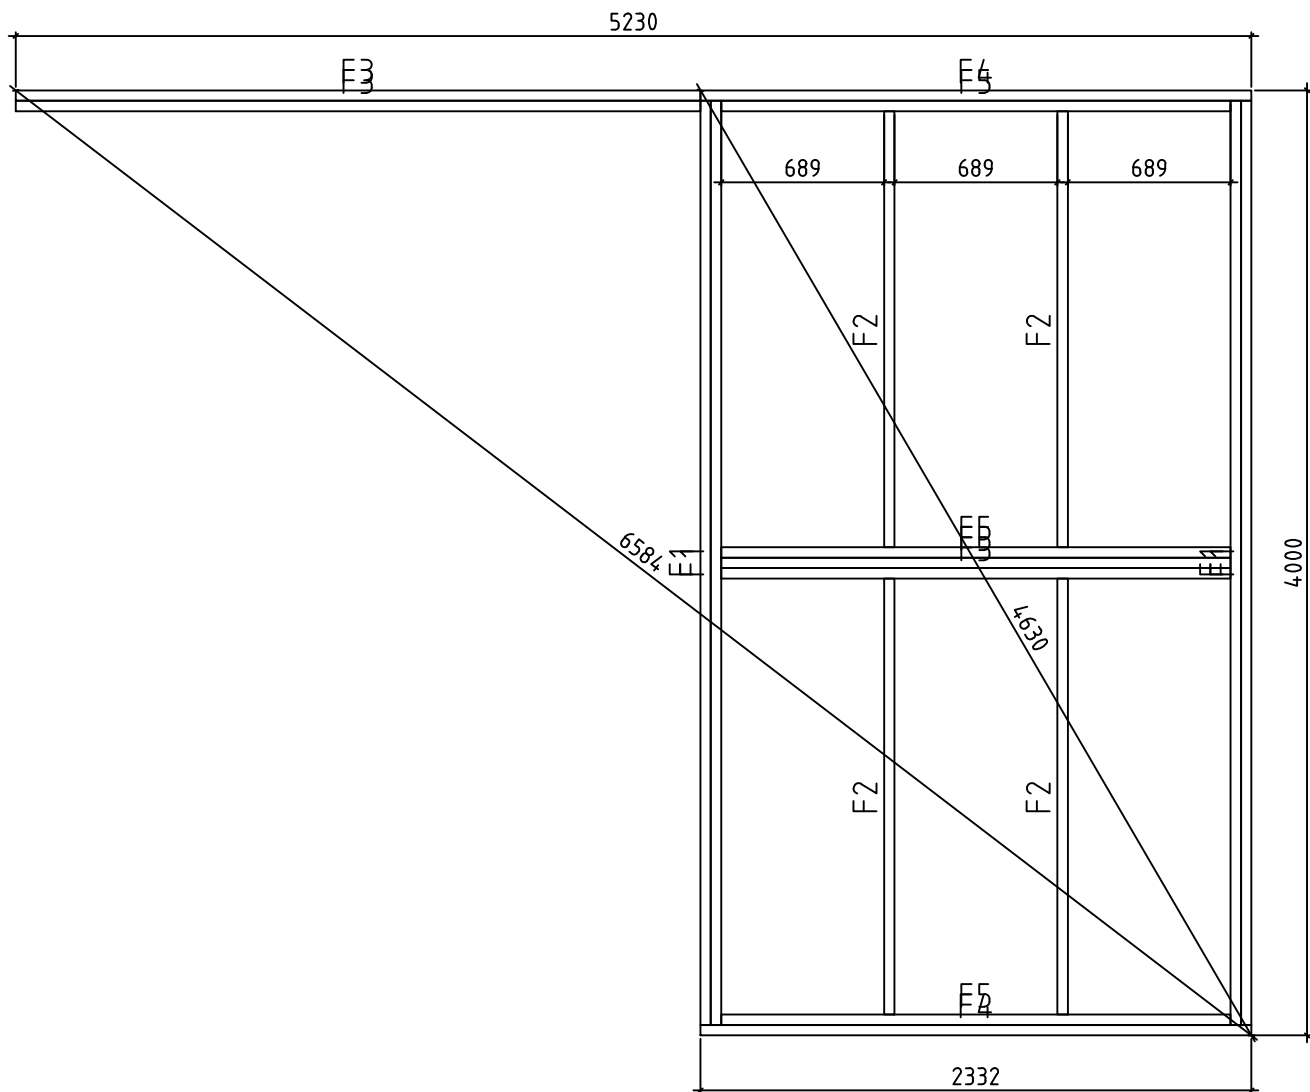




0 0.5m 1.0m 2.0m

Model	Sauna Cubus 70 Royal		Drawing	FOUNDATION		Page	
	Drawn by	R.T	Material	70x135		Scale	1:40
	Date	28.03.2024	File	Sauna Cubus 70 Royal.dwg			

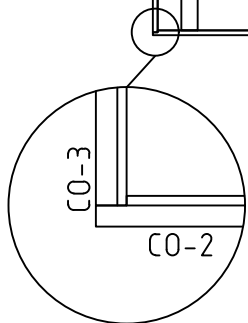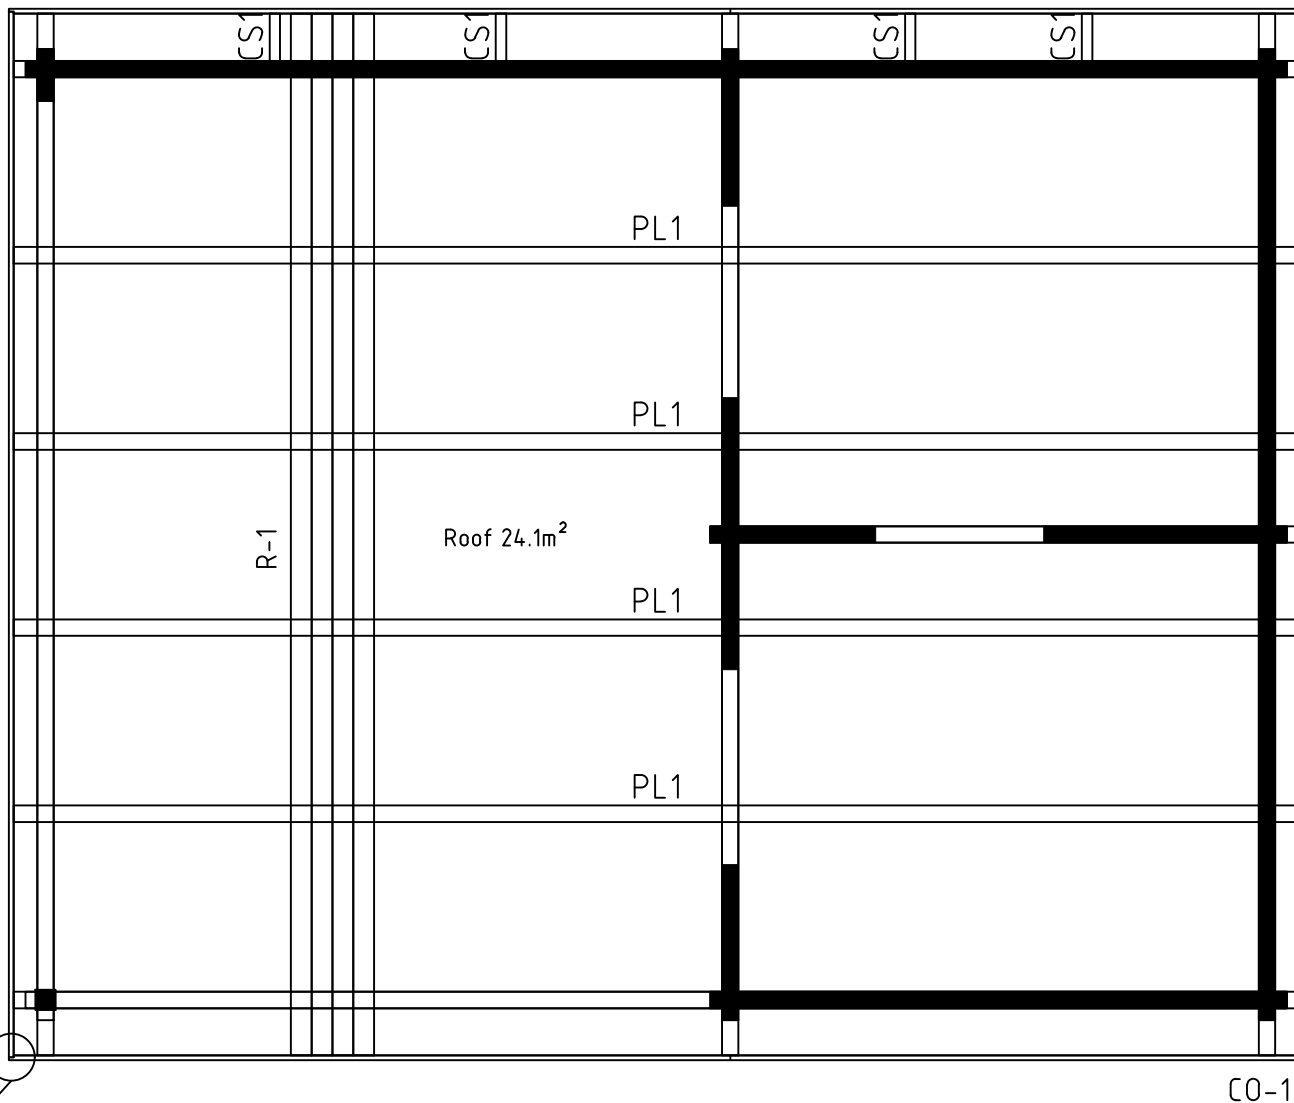


0 0.5m 1.0m 2.0m

Model	Sauna Cubus 70 Royal		Drawing	ROOF		Page	
	Drawn by	R.T	Material	70x135		Scale	1:40
	Date	28.03.2024	File	Sauna Cubus 70 Royal.dwg			

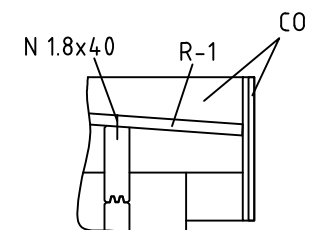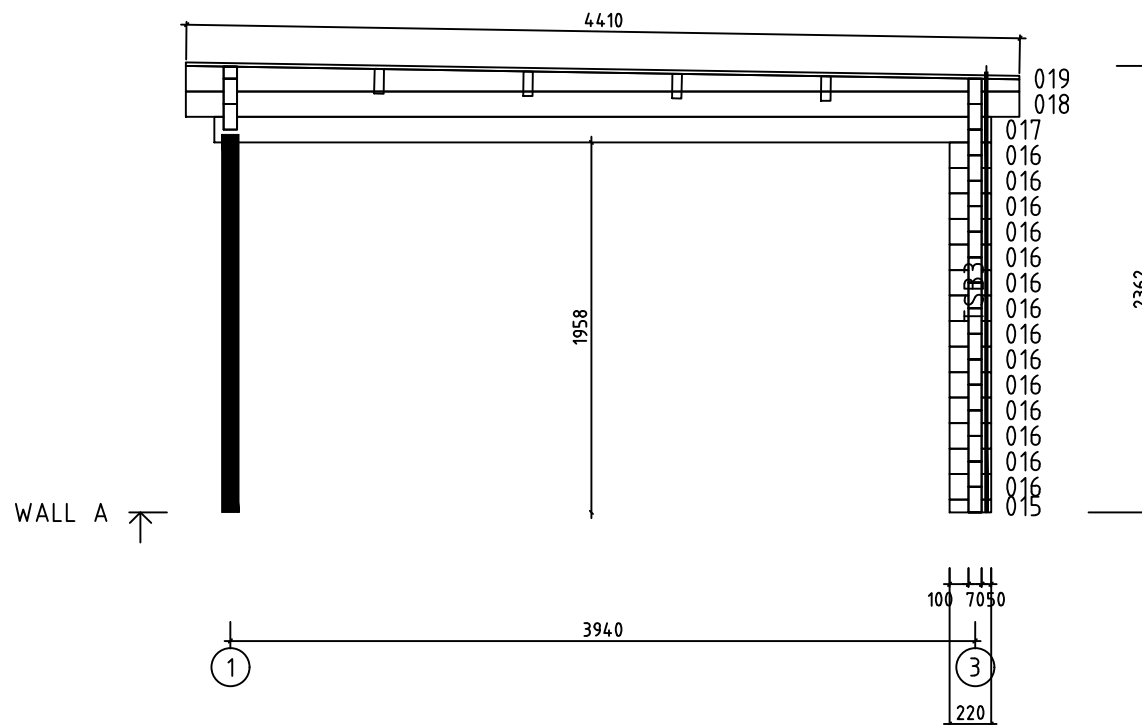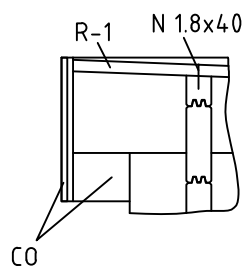



0 0.5m 1.0m 2.0m

Model	Sauna Cubus 70 Royal		Drawing	WALL A		Page	3
		Drawn by	R.T	Material	7x13.5	Scale	1:40
		Date	28.03.2024	File	Sauna Cubus 70 Royal.dwg		

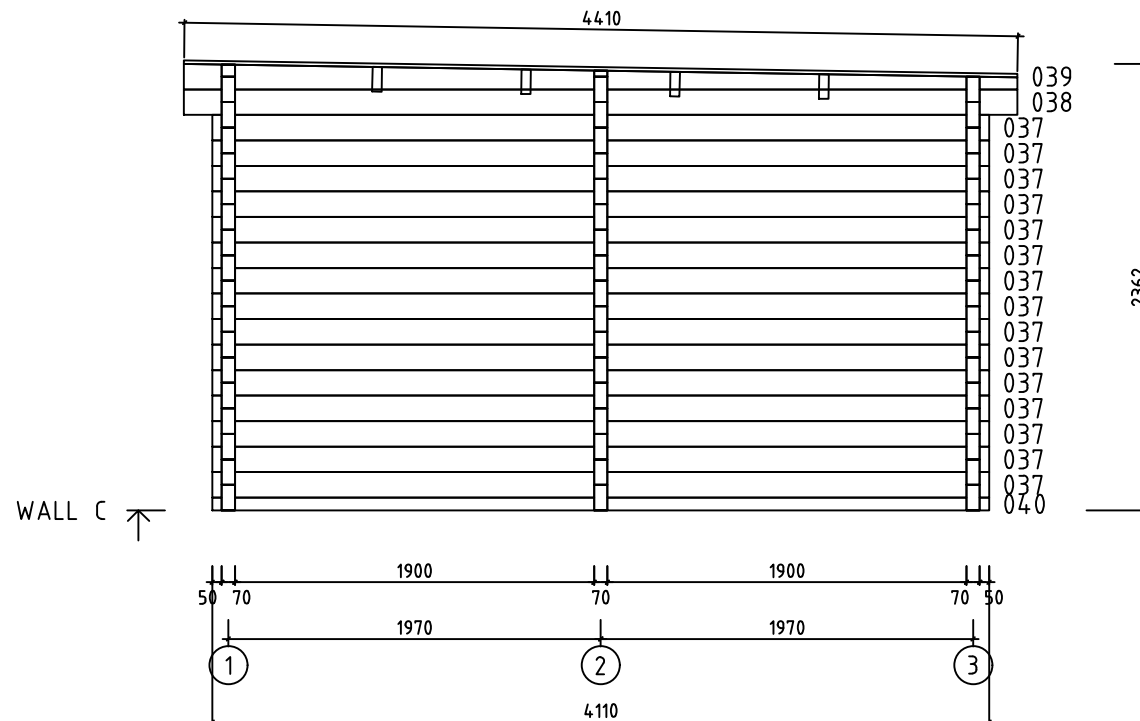


0 0.5m 1.0m 2.0m

Model	Sauna Cubus 70 Royal		Drawing	WALL C		Page	5
		Drawn by	R.T	Material	7x13.5	Scale	1:40
		Date	28.03.2024	File	Sauna Cubus 70 Royal.dwg		

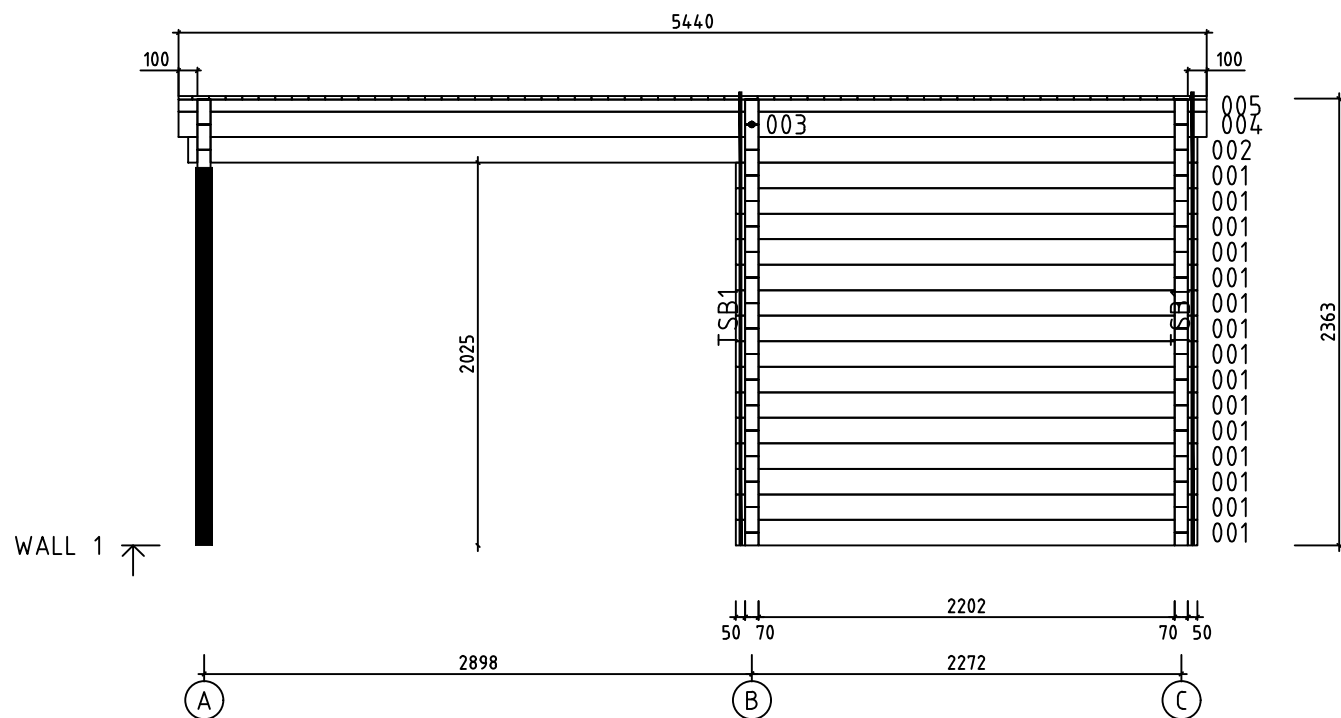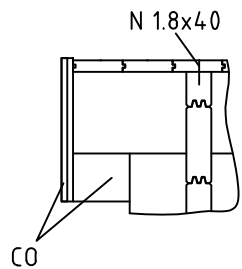




0 0.5m 1.0m 2.0m





Model	Sauna Cubus 70 Royal		Drawing	WALL 1		Page	7
		Drawn by	R.T	Material	7x13.5	Scale	1:40
		Date	28.03.2024	File	Sauna Cubus 70 Royal.dwg		

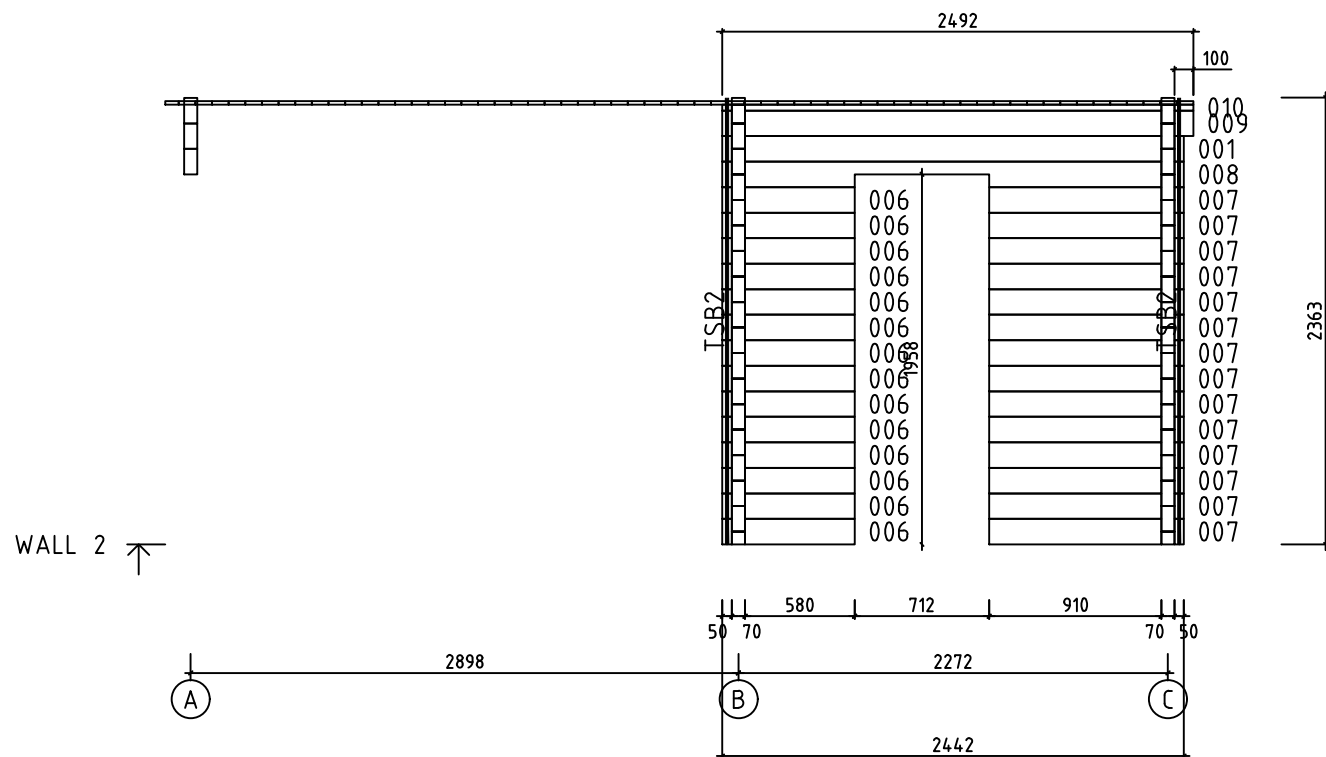

0 0.5m 1.0m 2.0m

Model	Sauna Cubus 70 Royal		Drawing	WALL 2		Page	8
		Drawn by	R.T	Material	7x13.5	Scale	1:40
		Date	28.03.2024	File	Sauna Cubus 70 Royal.dwg		

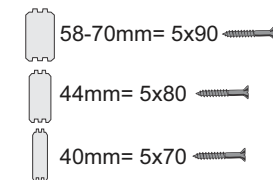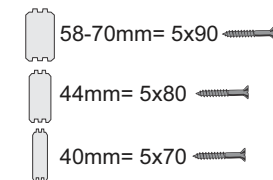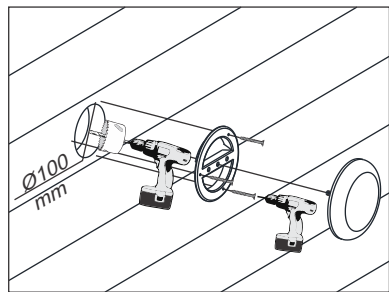

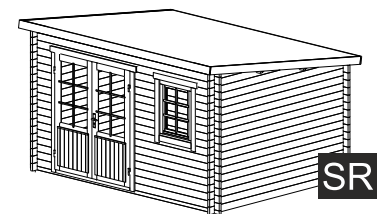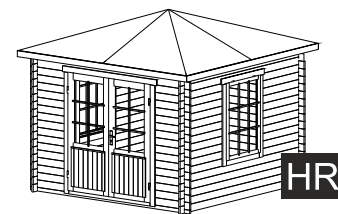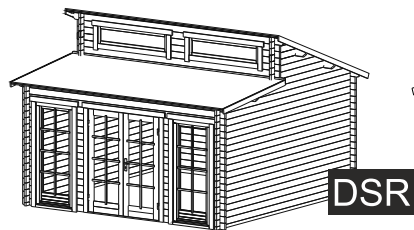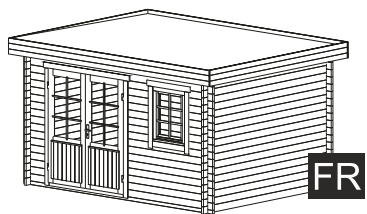



FR

DSR

GR

HR

SR

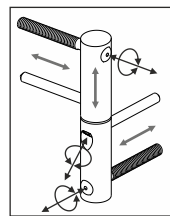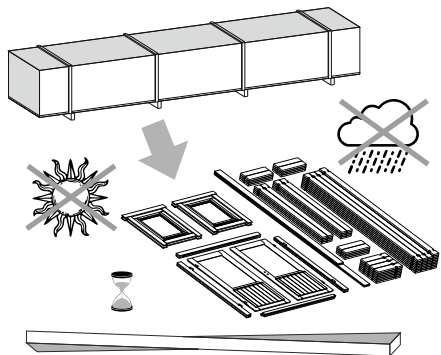


ADJUSTABLE HINGES

3.

TYPE- A
5x90


OPTIONS

4.

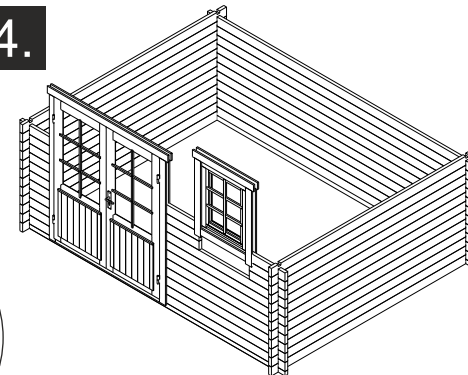


OPTIONS

5.

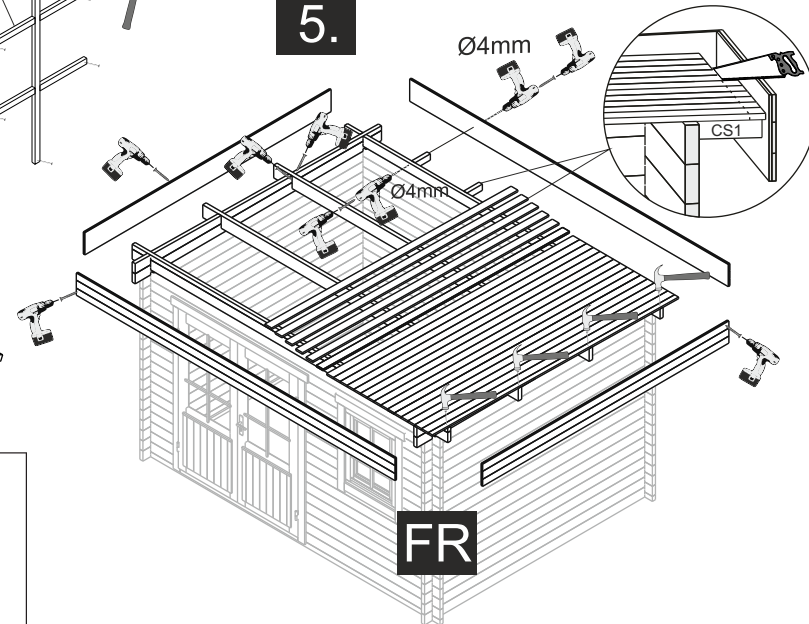


FR

1.

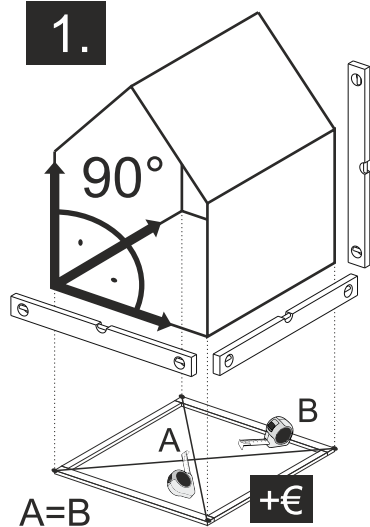


TYPE- B
4x60

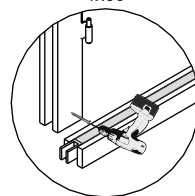


TYPE- A
5x70

NB!

OPTIONS

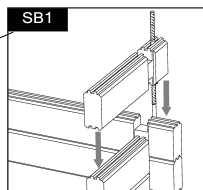


2.

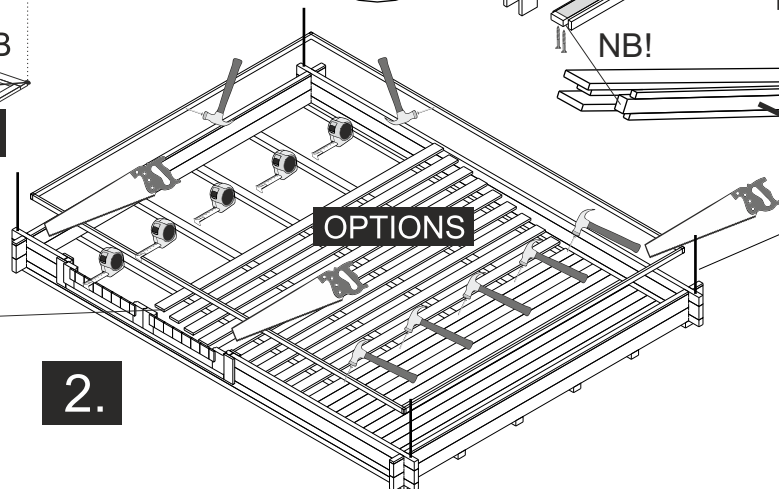


OPTIONS

The guide is illustrative. This guide is not project specification.
Der Leitfaden ist illustrativ. Dieser Leitfaden ist keine Projektspezifikation.
De gids is illustratief. Deze gids is geen projectspecificatie.





5.

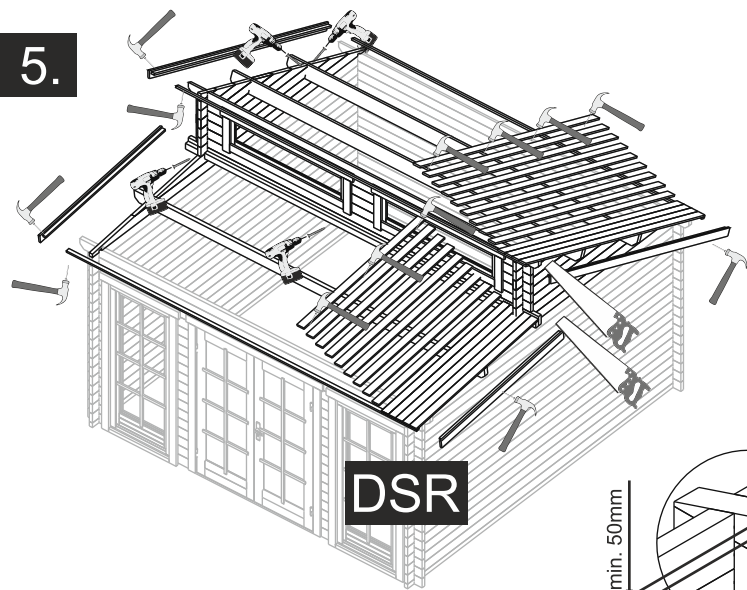


5.

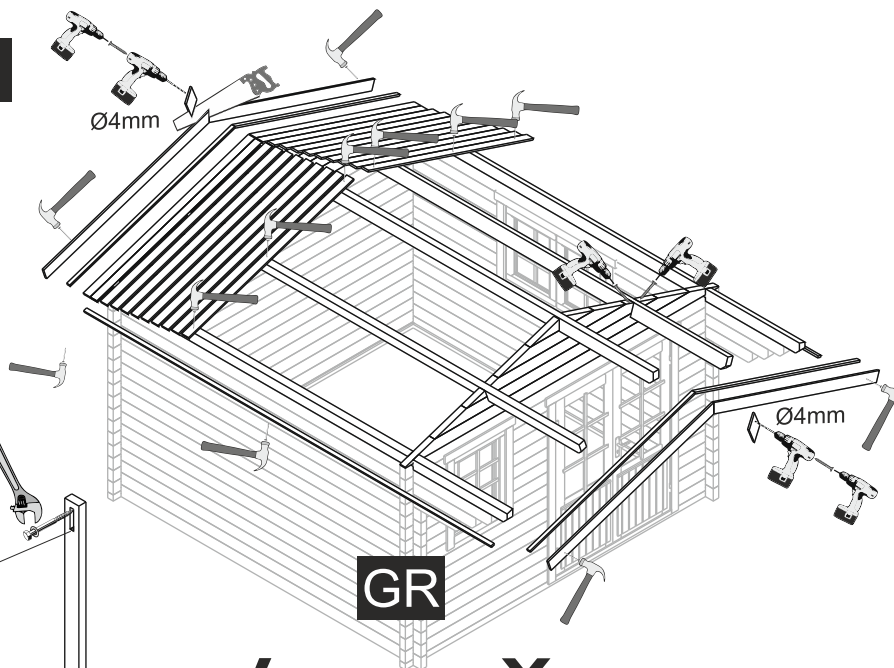

OPTIONS

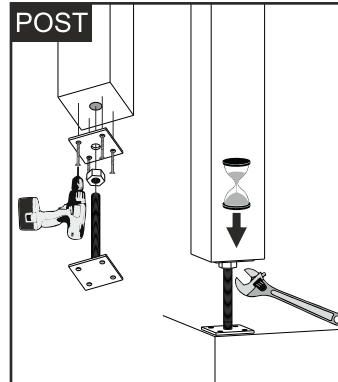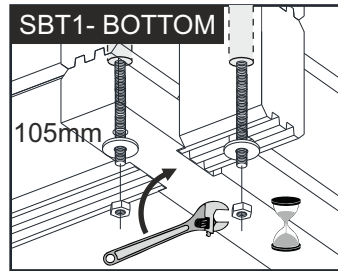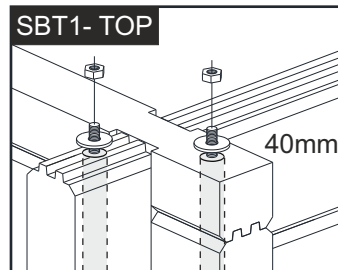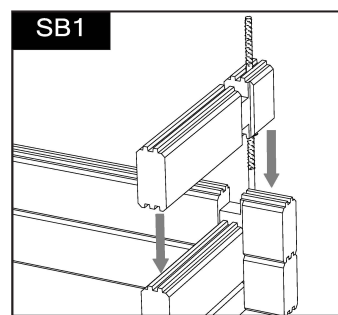


NB!

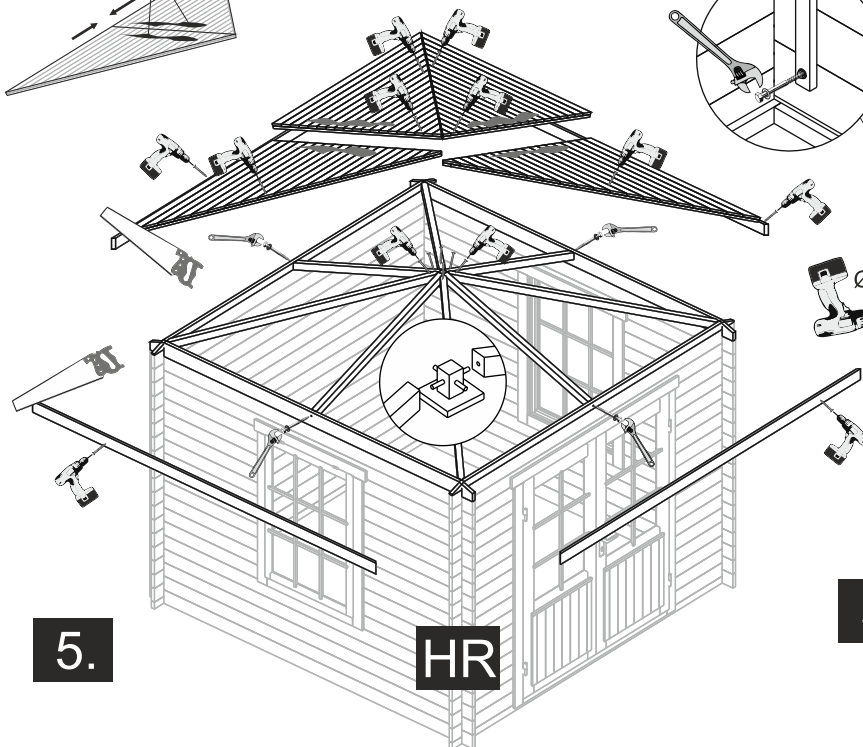


5.

5.


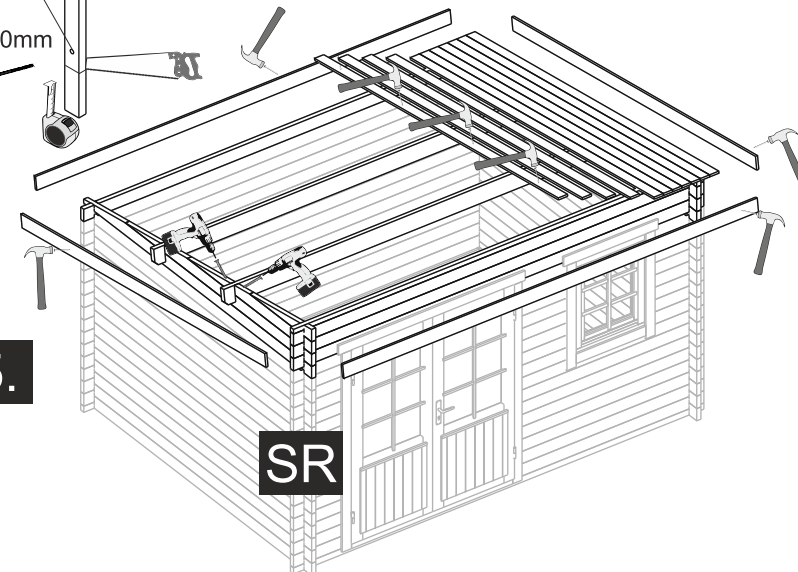


OPTIONS- STORM BRACES

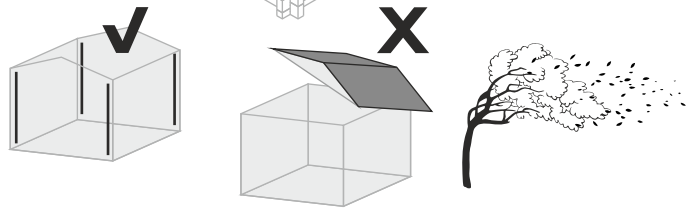

Öffnung/Opening

A

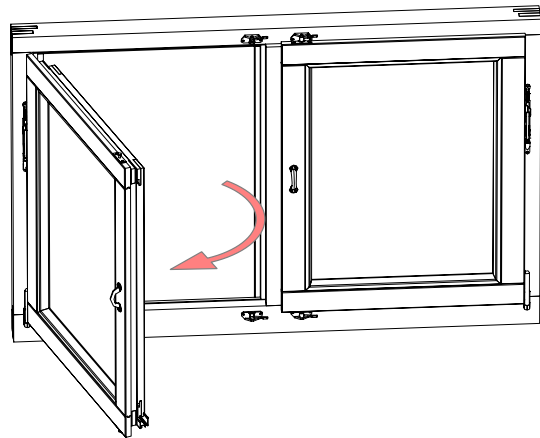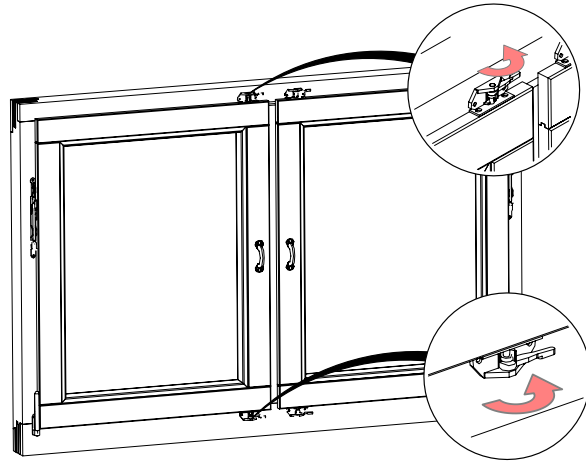

B

