



8' x 6' Palladium Shed

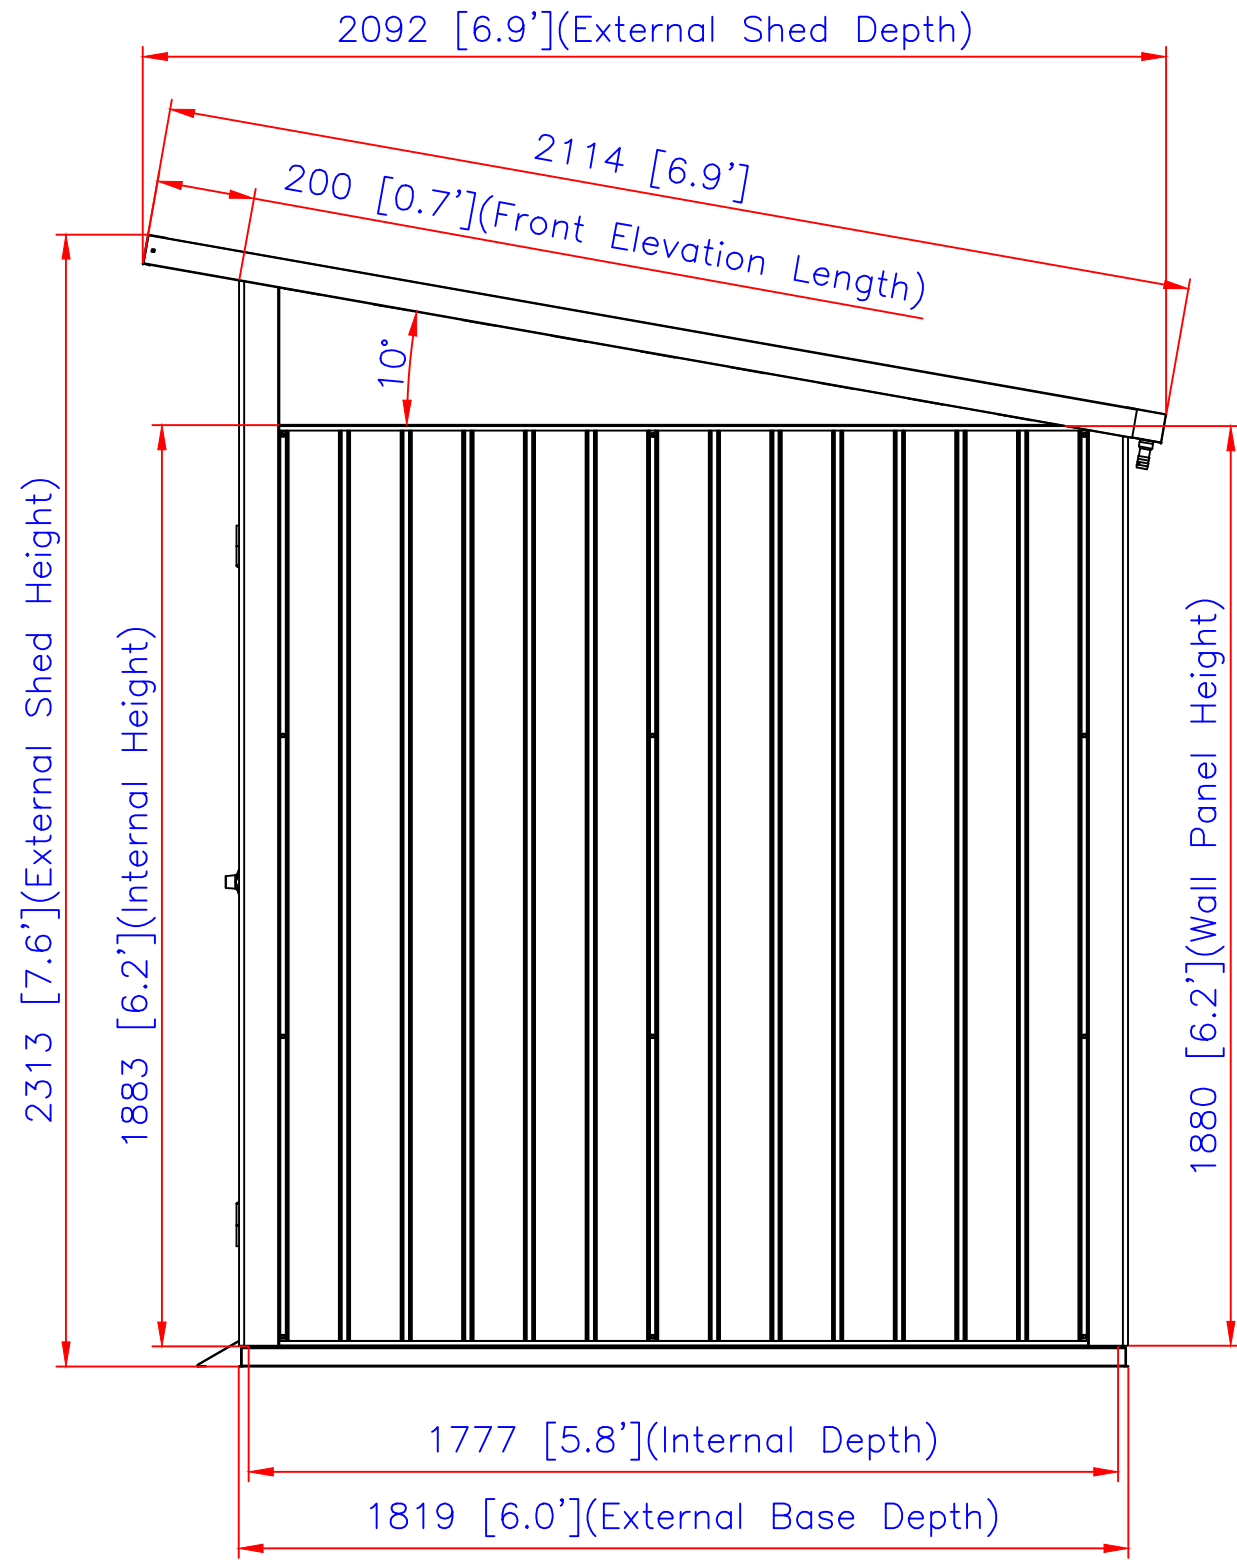

Side View

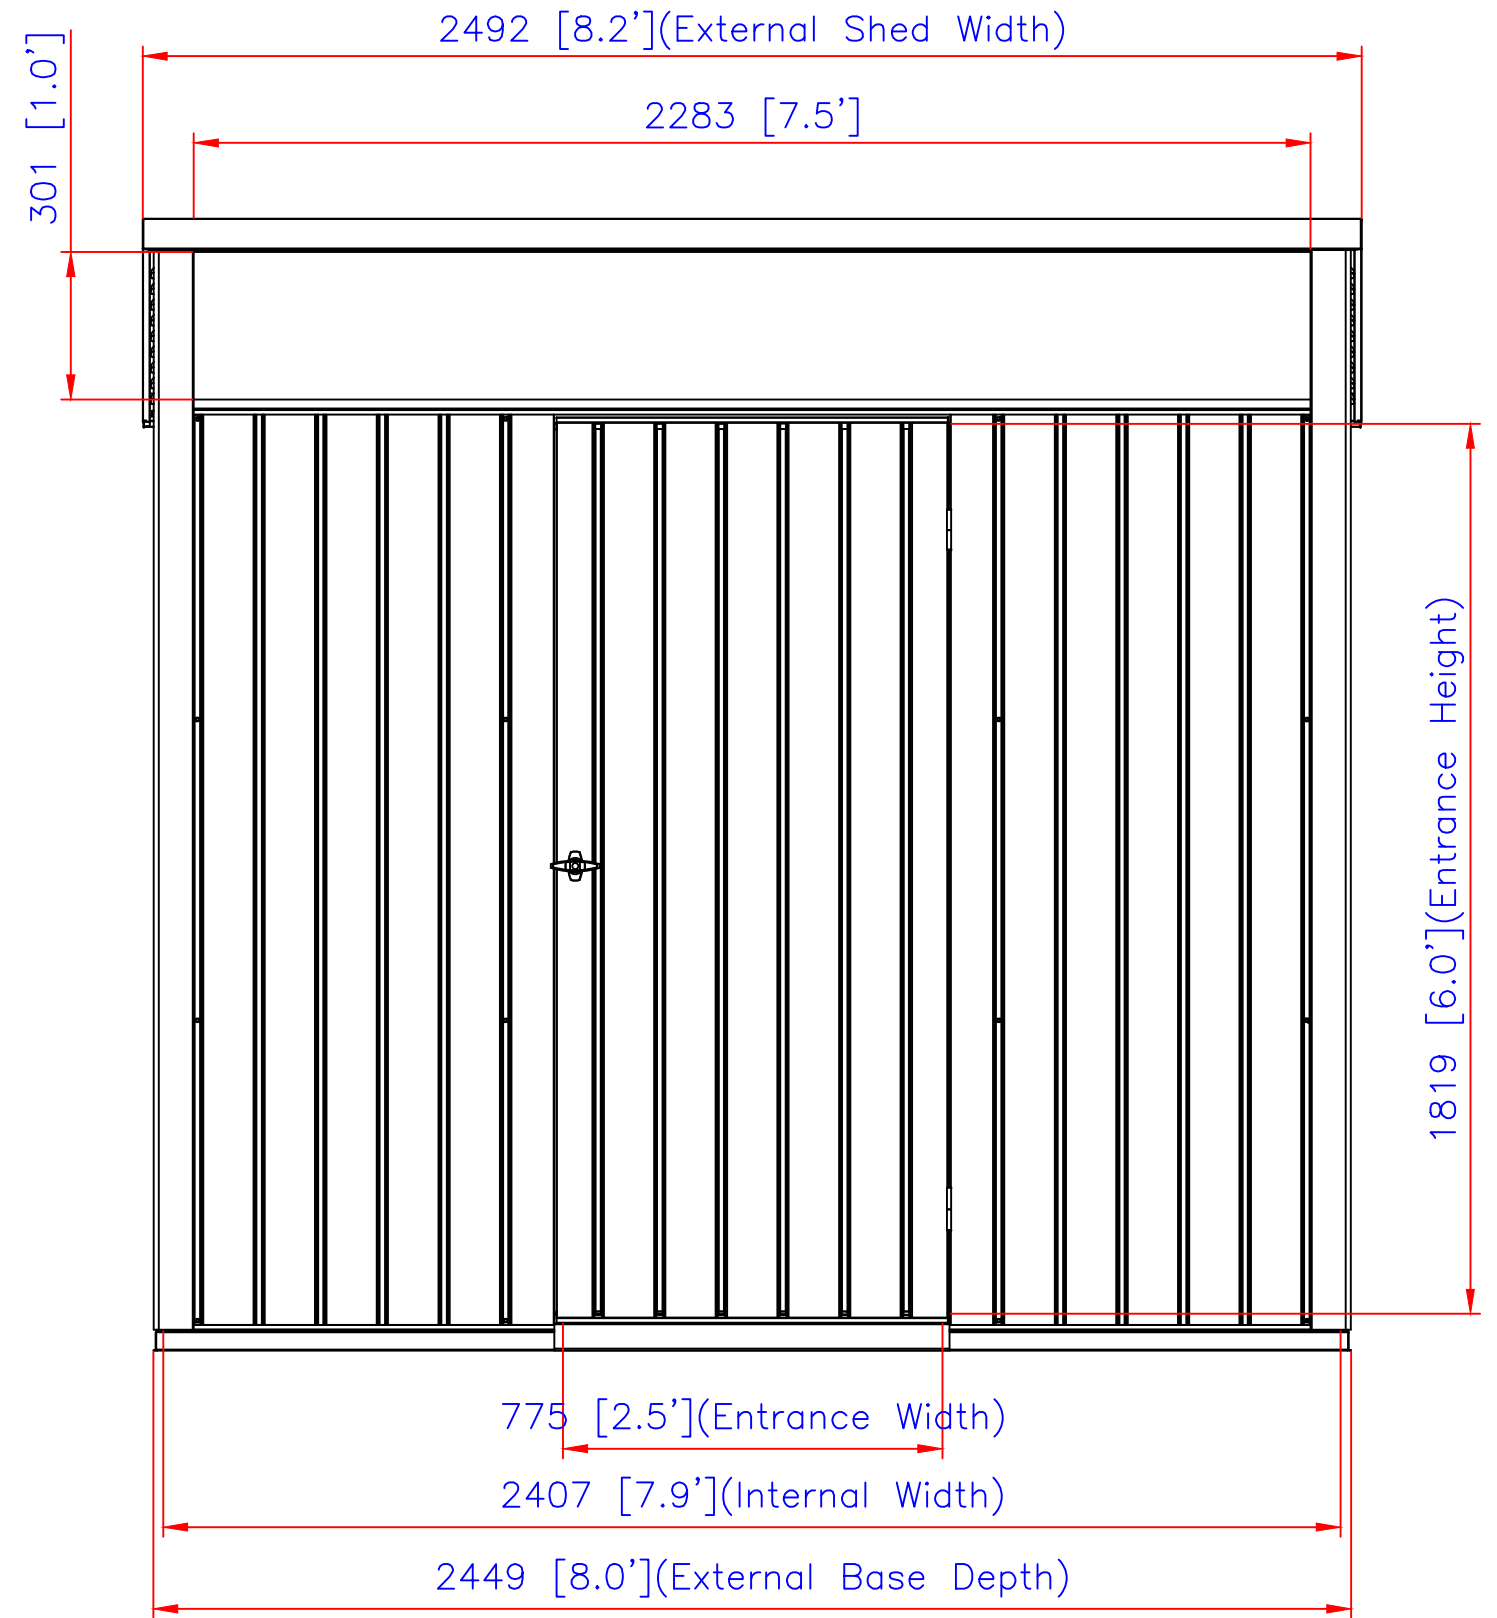

Elevation